
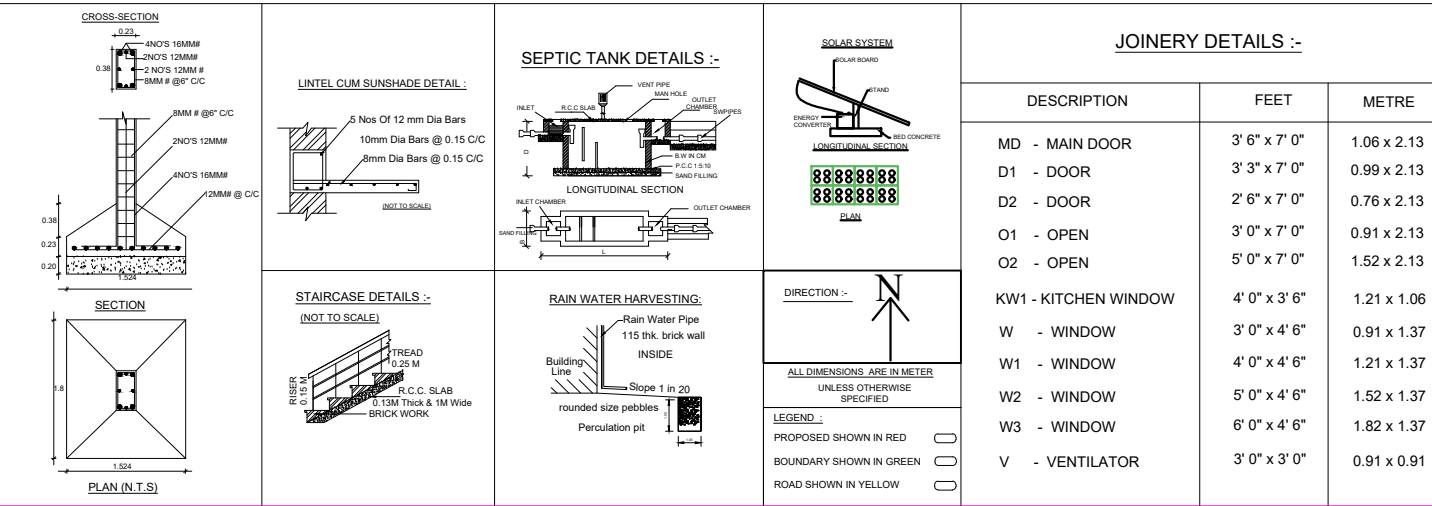


PLAN SHOWING THE PROPOSED OF R.C.C TERRACED ROOF RESIDENTIAL BUILDING OF GROUND FLOOR IN PLOT NO:1 , OLD PATT A NO- 1576, OLD SURVEY NO: 186/2A3A1, NEW PATT A NO- 2230, NEW SURVEY NO: 186/9, KURUMBAPPATTI VILLAGE & PANCHAYAT, EDDAPADY TALUK & SALEM DISTRICT.

APPLICANT NAME : Mrs.CHITRA W/O MAHESH

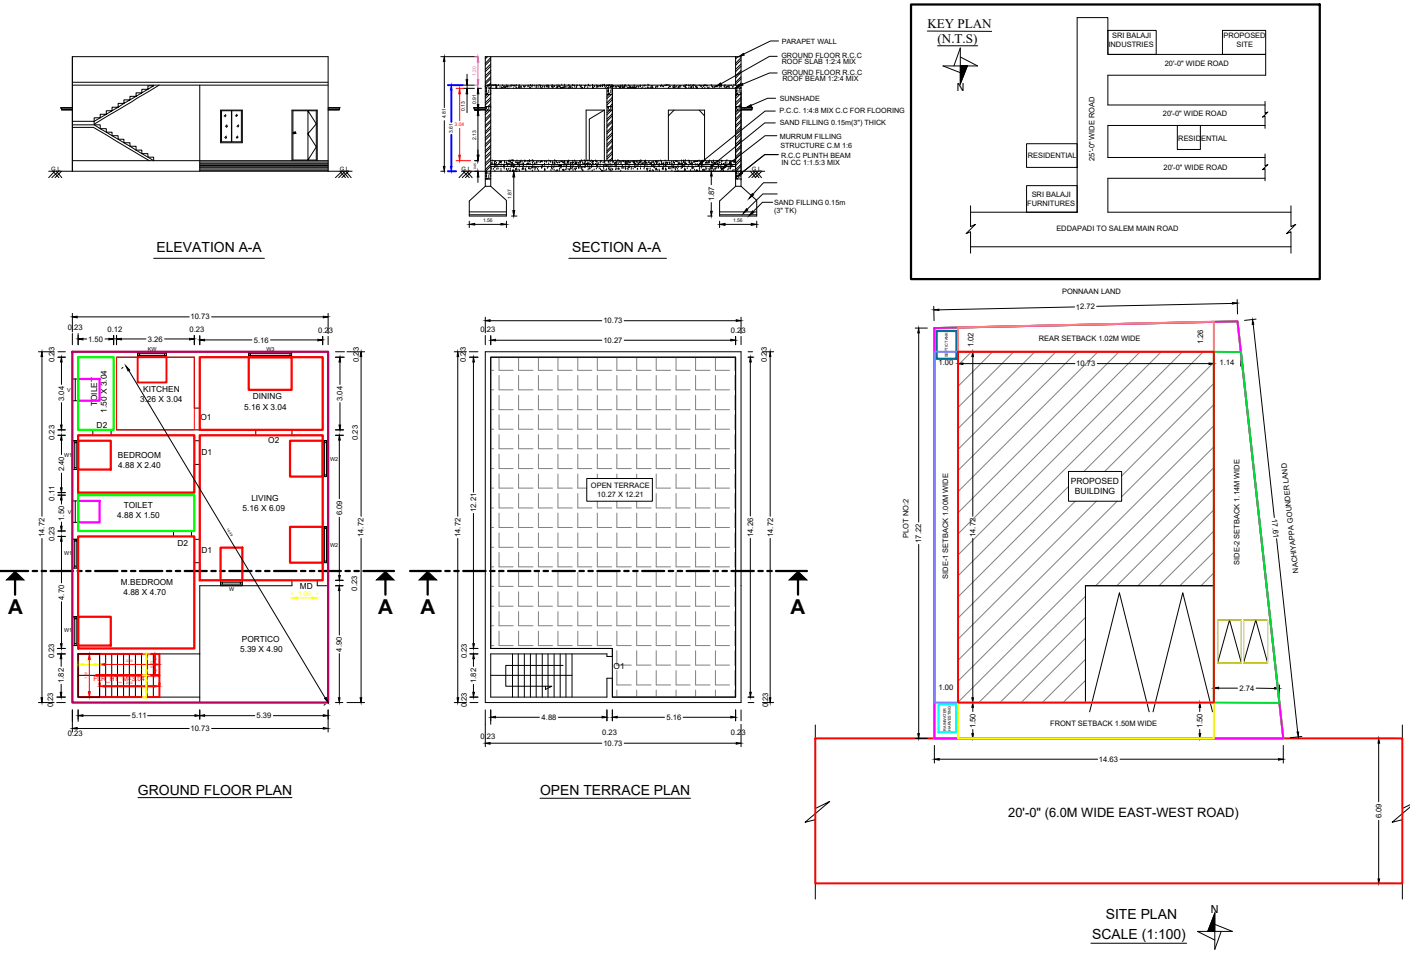

AREA DETAILS :-		
DESCRIPTION	Sq.Ft	Sq.M
AREA OF THE LAND	2563.50	238.15
FLOOR-GROUND (GROUND FLOOR)	1699.63	157.90
TOTAL COVERED AREA	1699.63	157.90
VACANT AREA	863.87	80.25

OFFICE USE:-

APPLICANT :-

ENGINEER :-

Er. A. TAMILARASI, B.E.
LICENSE BUILDING SURVEYOR
SCMC - LBS No.3501/2023-2028
Building Construction Planning, Approval,
Interior & Exterior Designer
D.No. 672/5, Oddachakkari, Alagapuram
Periyar Pudur, SALEM-16. Ph: 99948 17133