

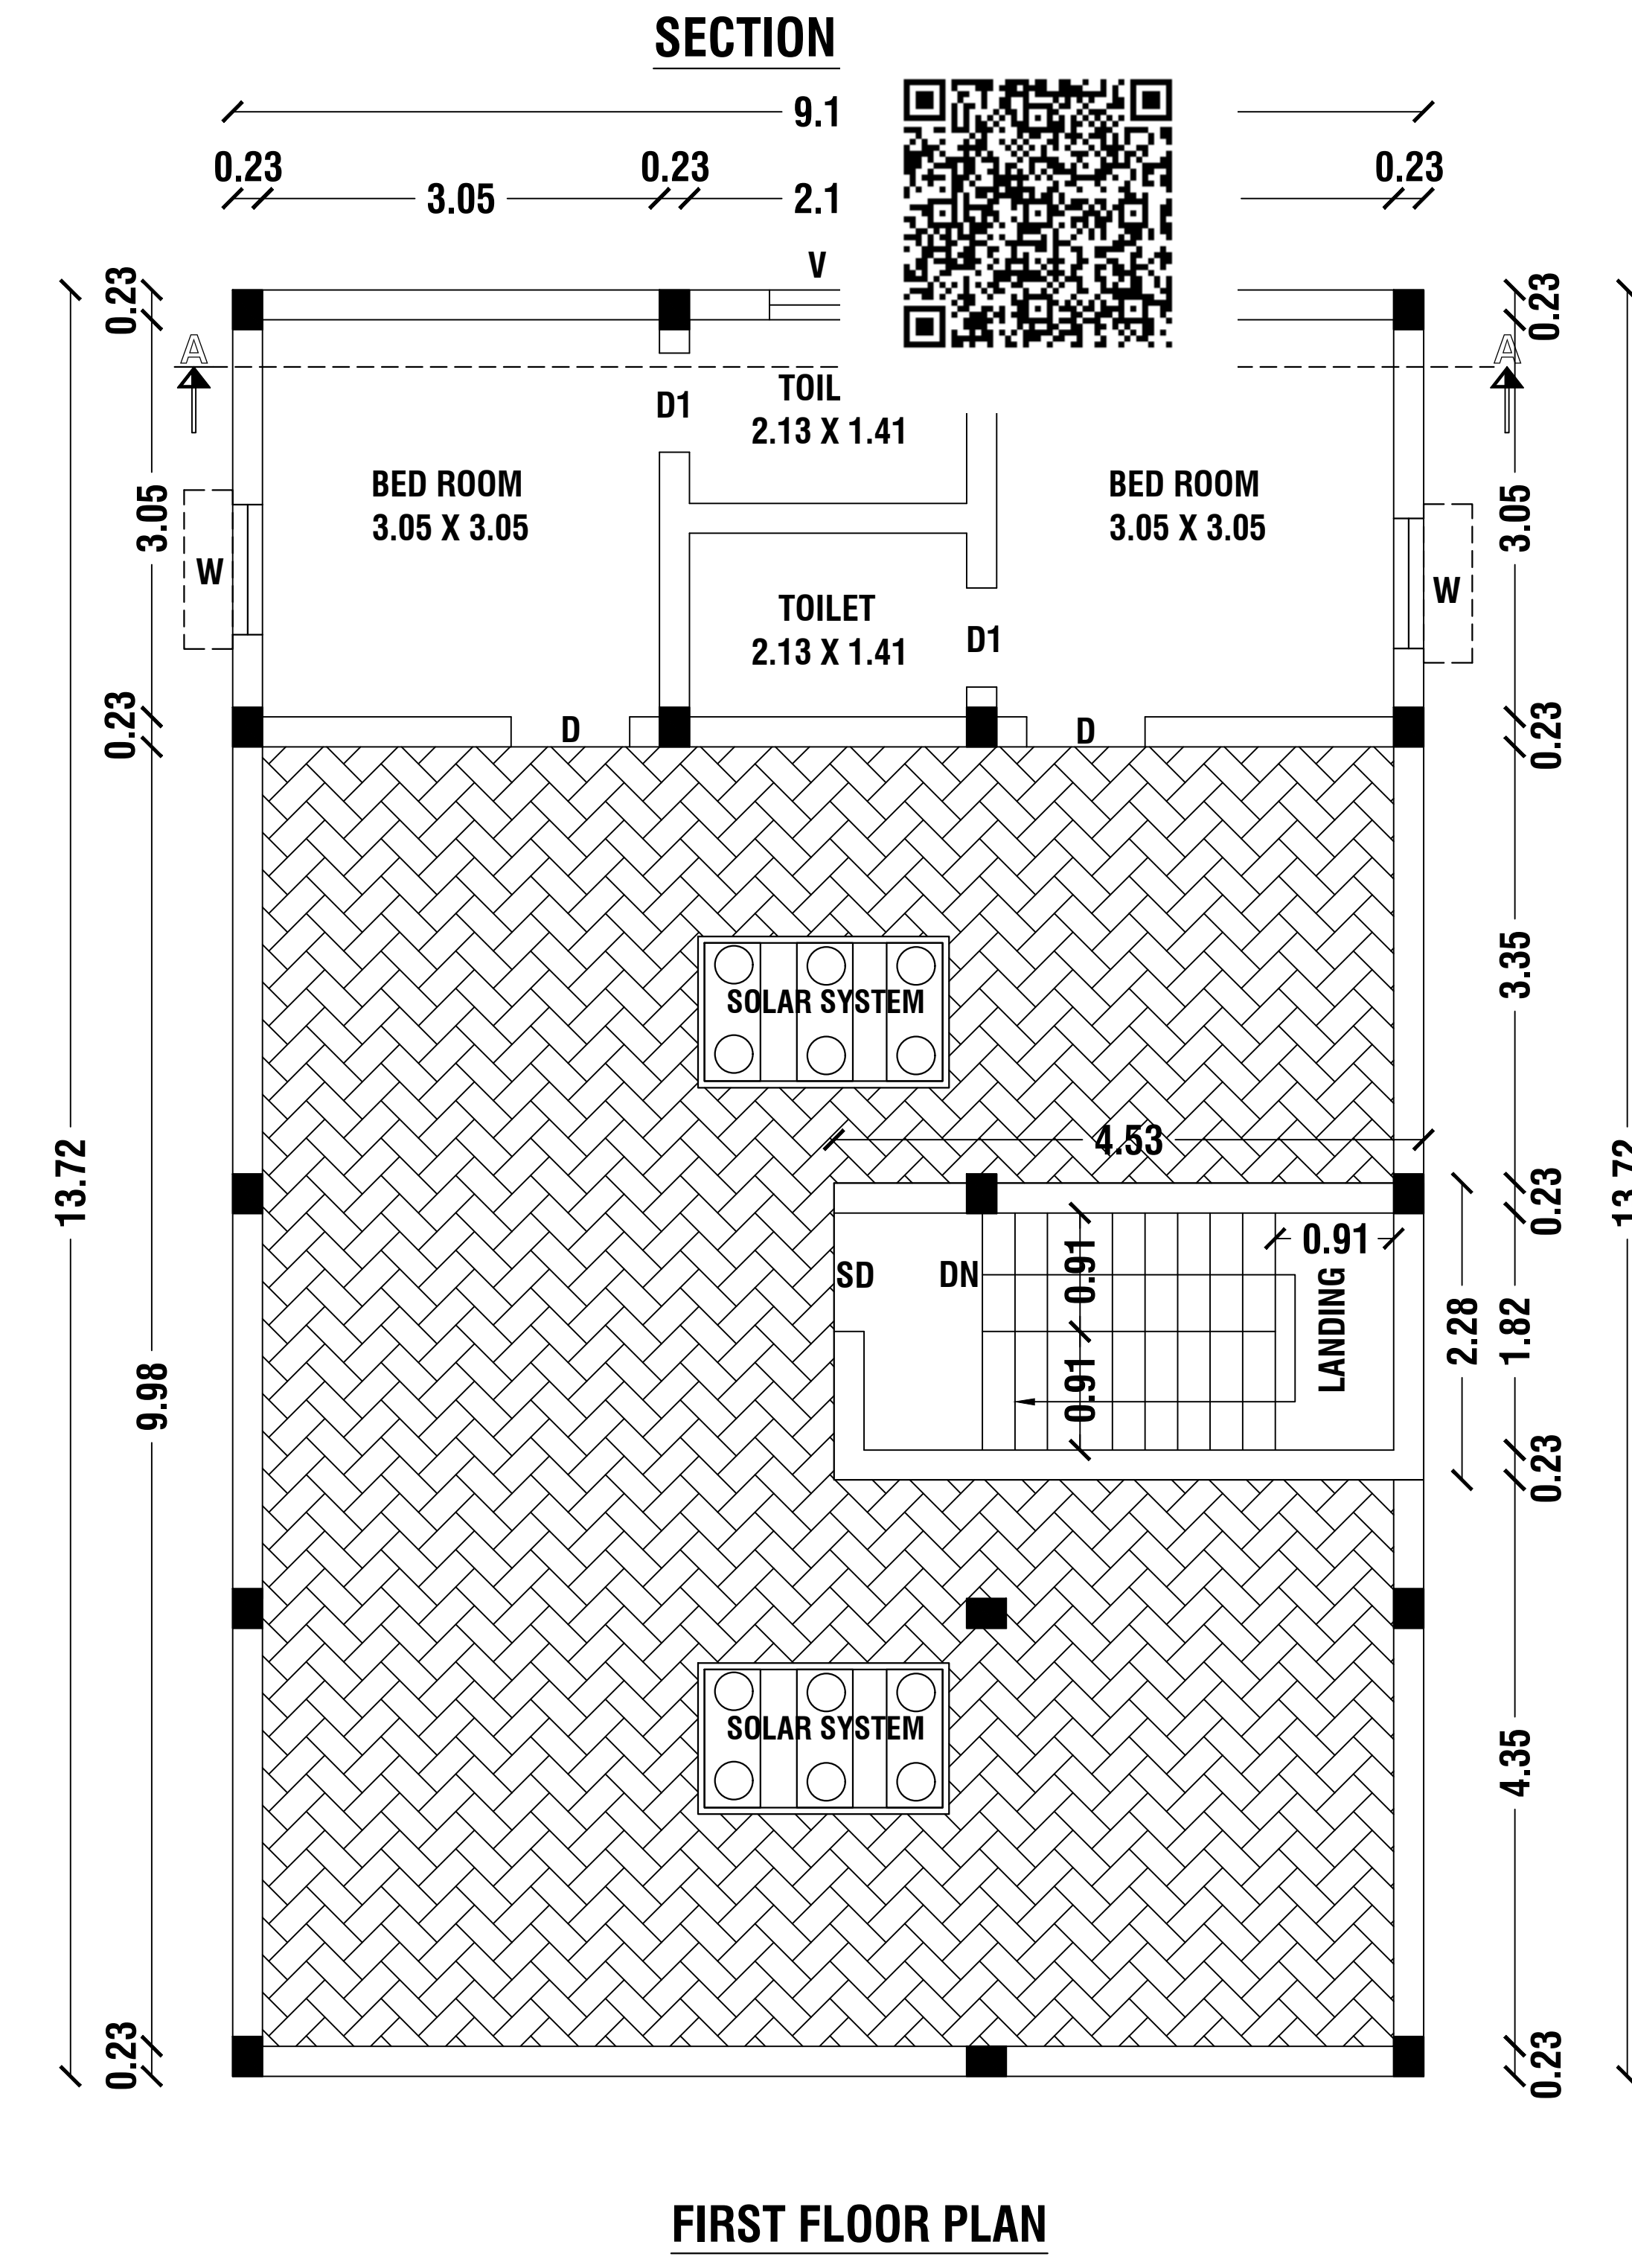
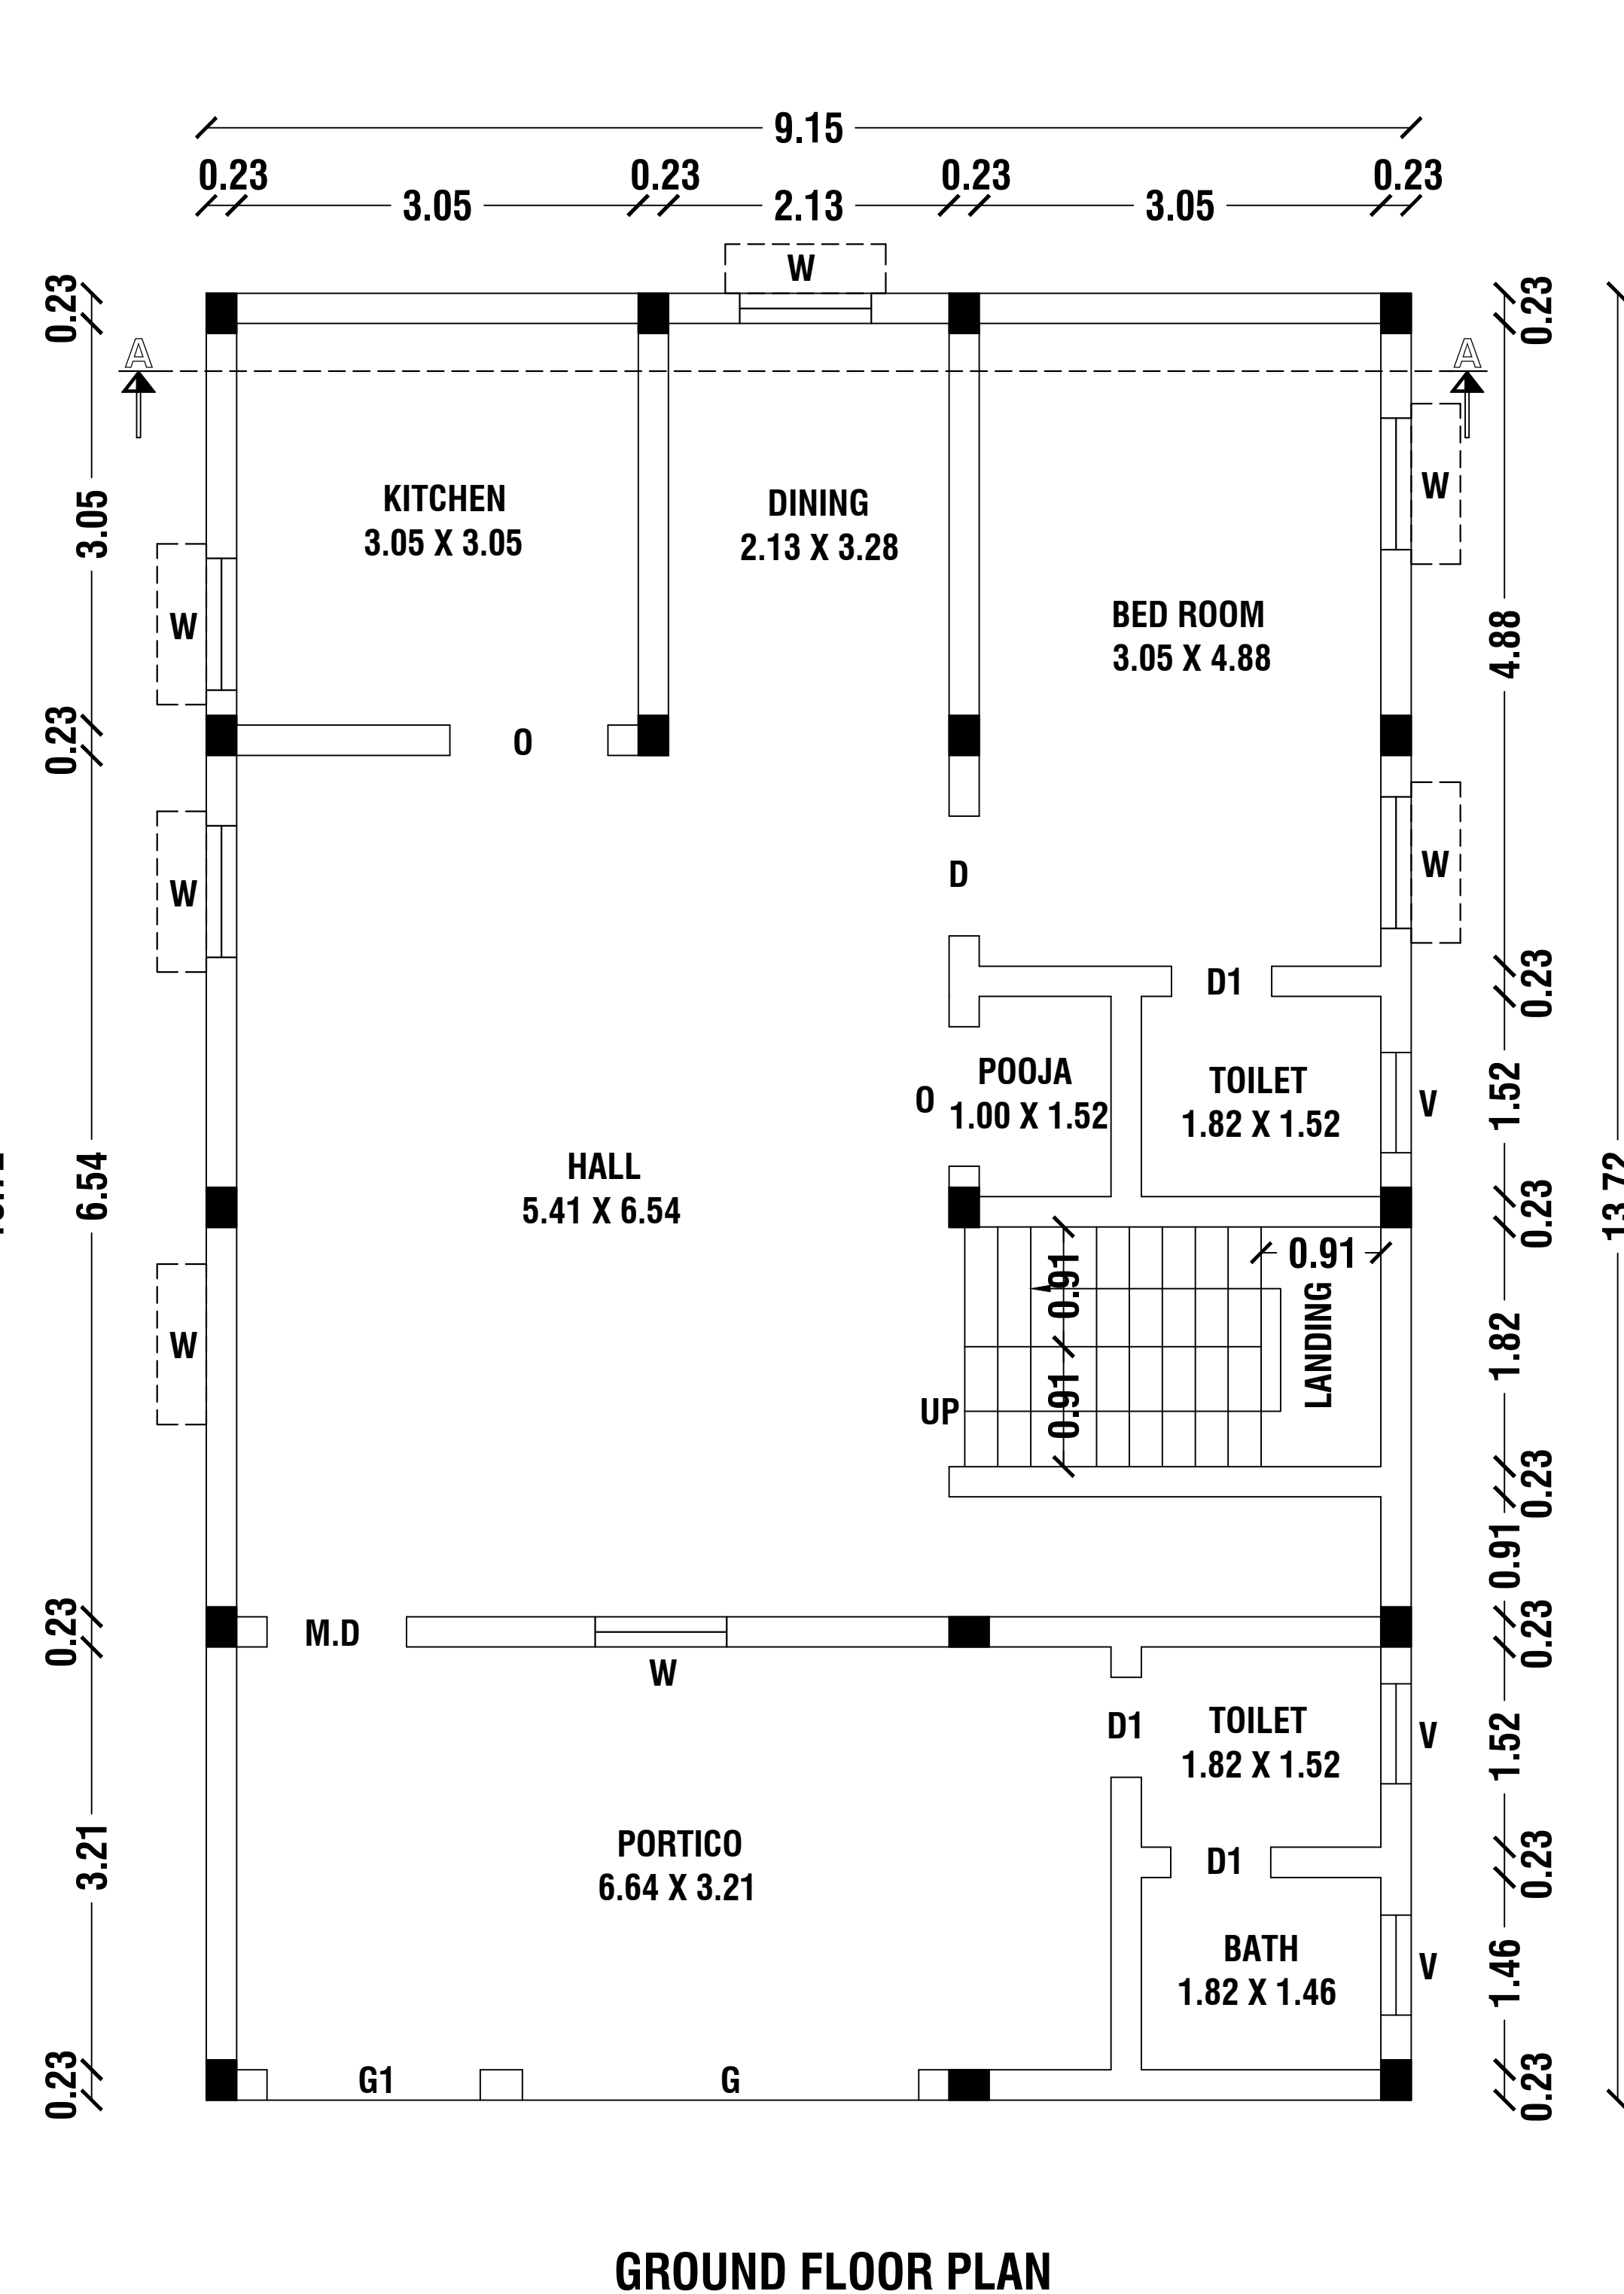
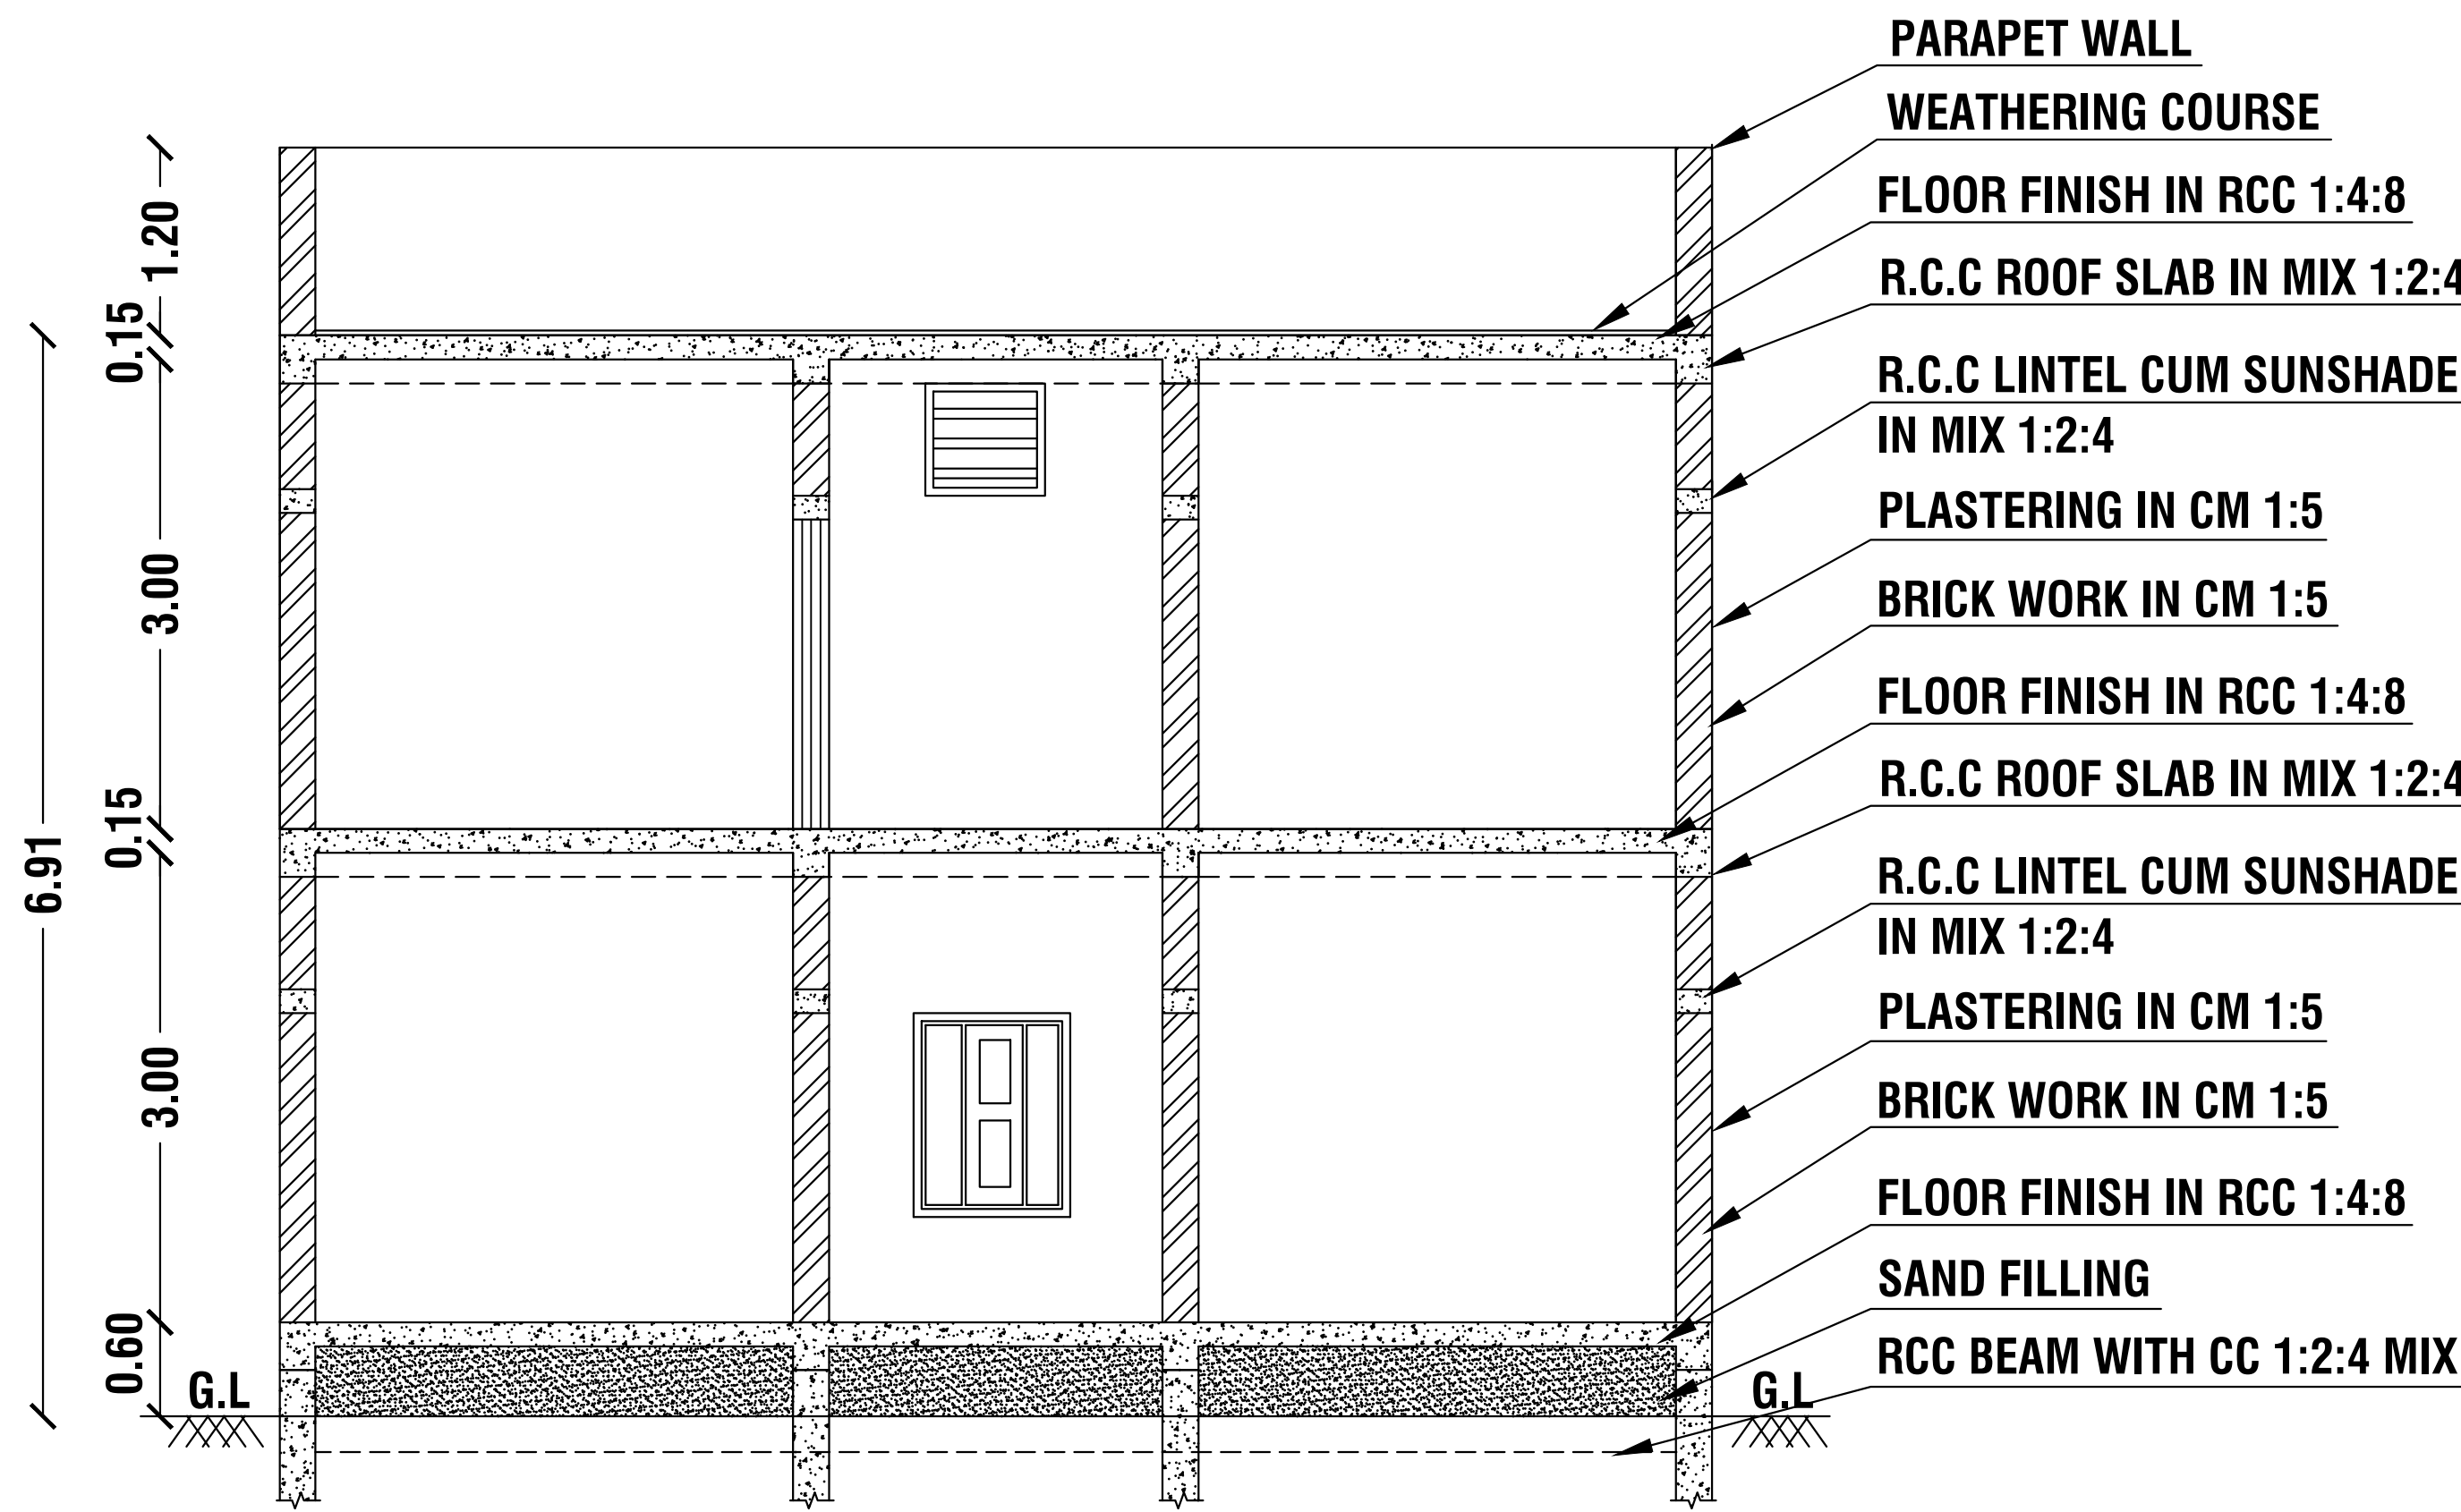
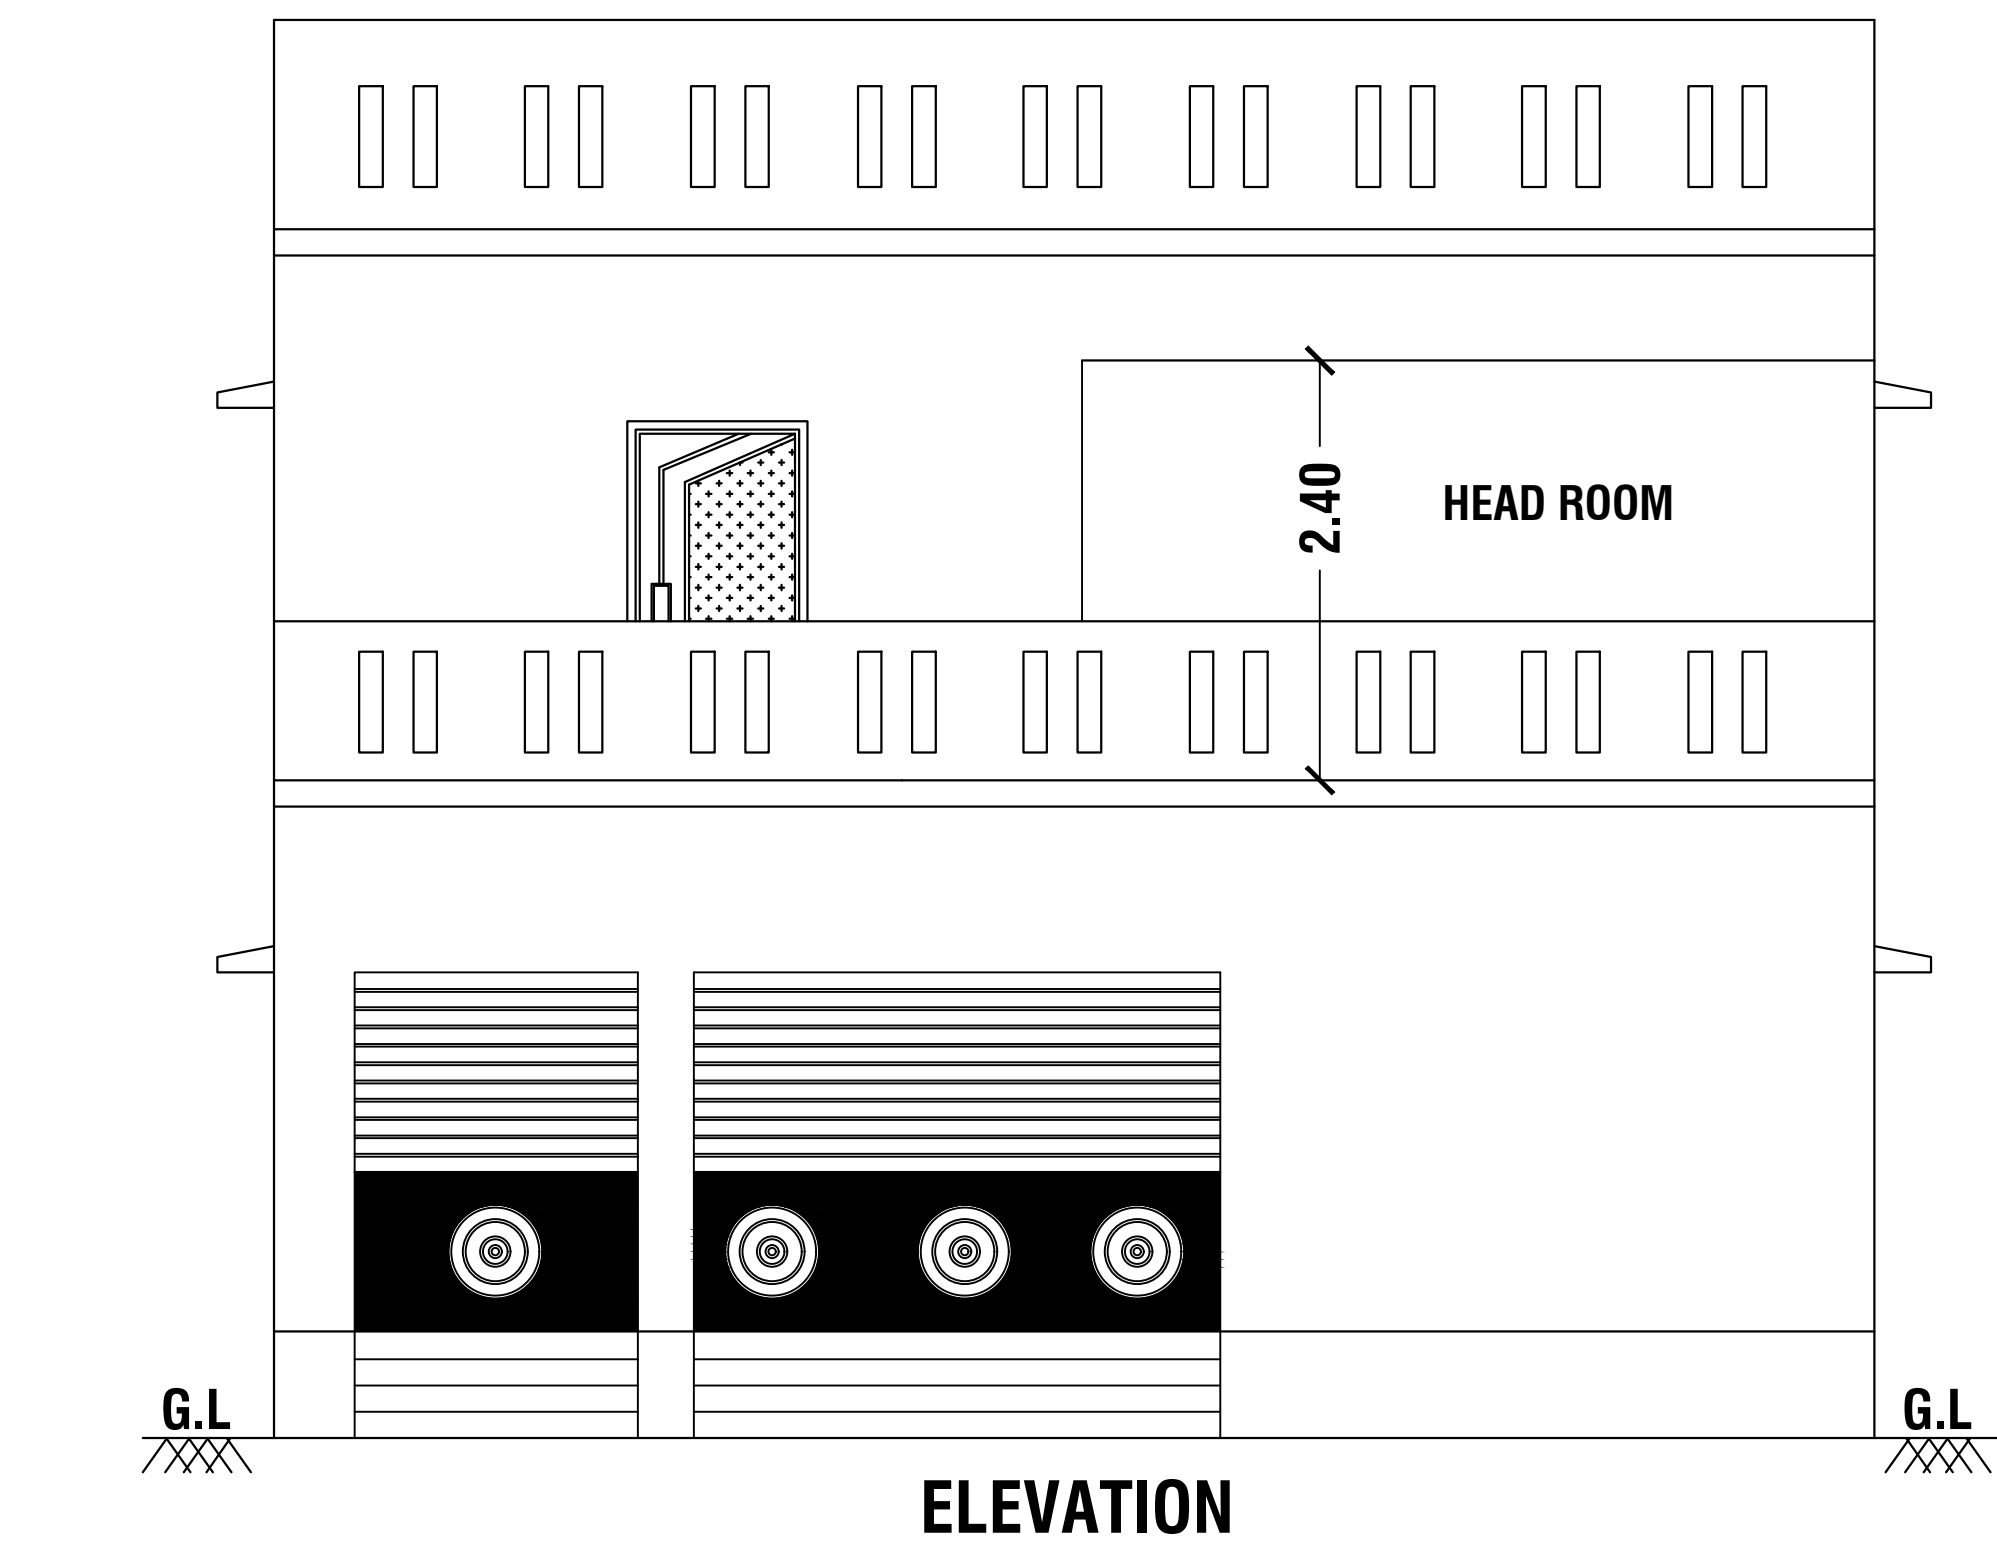
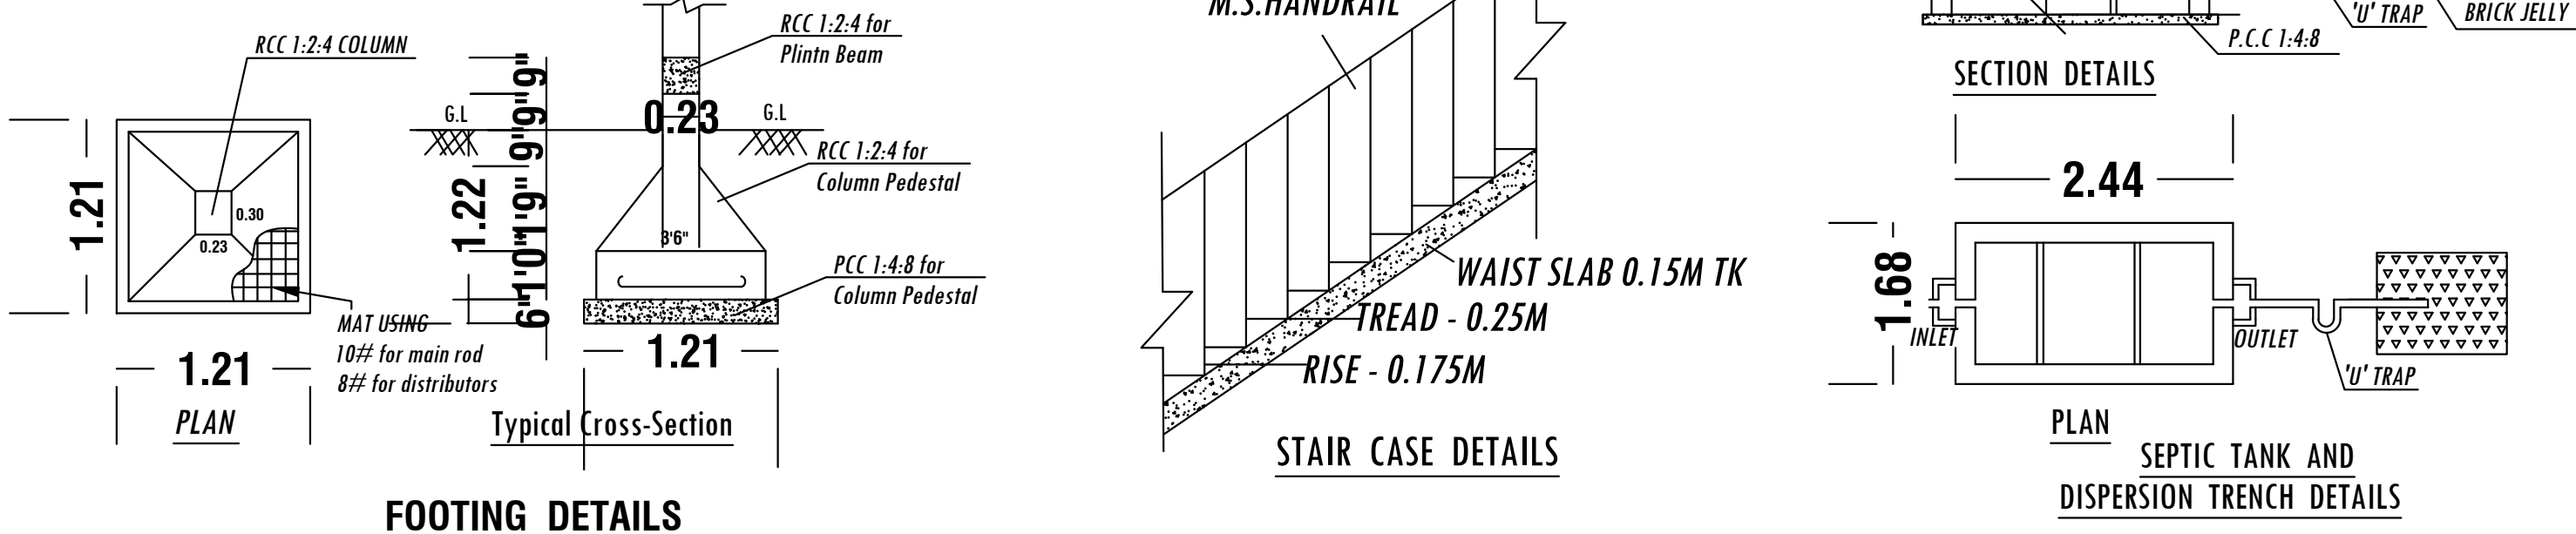


PLAN SHOWING THE PROPOSED CONSTRUCTION OF R.C.C ROOF RESIDENTIAL BUILDING IN S.F.No:309/3A1A1A8, KETHUNAICKENPATTI PUDUR VILLAGE, KANAVAI PUDUR PANCHAYAT, KADAYAMPATTI PANCHAYAT UNION, KADAYAMPATTI TALUK AND SALEM DISTRICT.

APPLICANT: Mrs.M.MAGESWARI W/o.Mr. MANI.

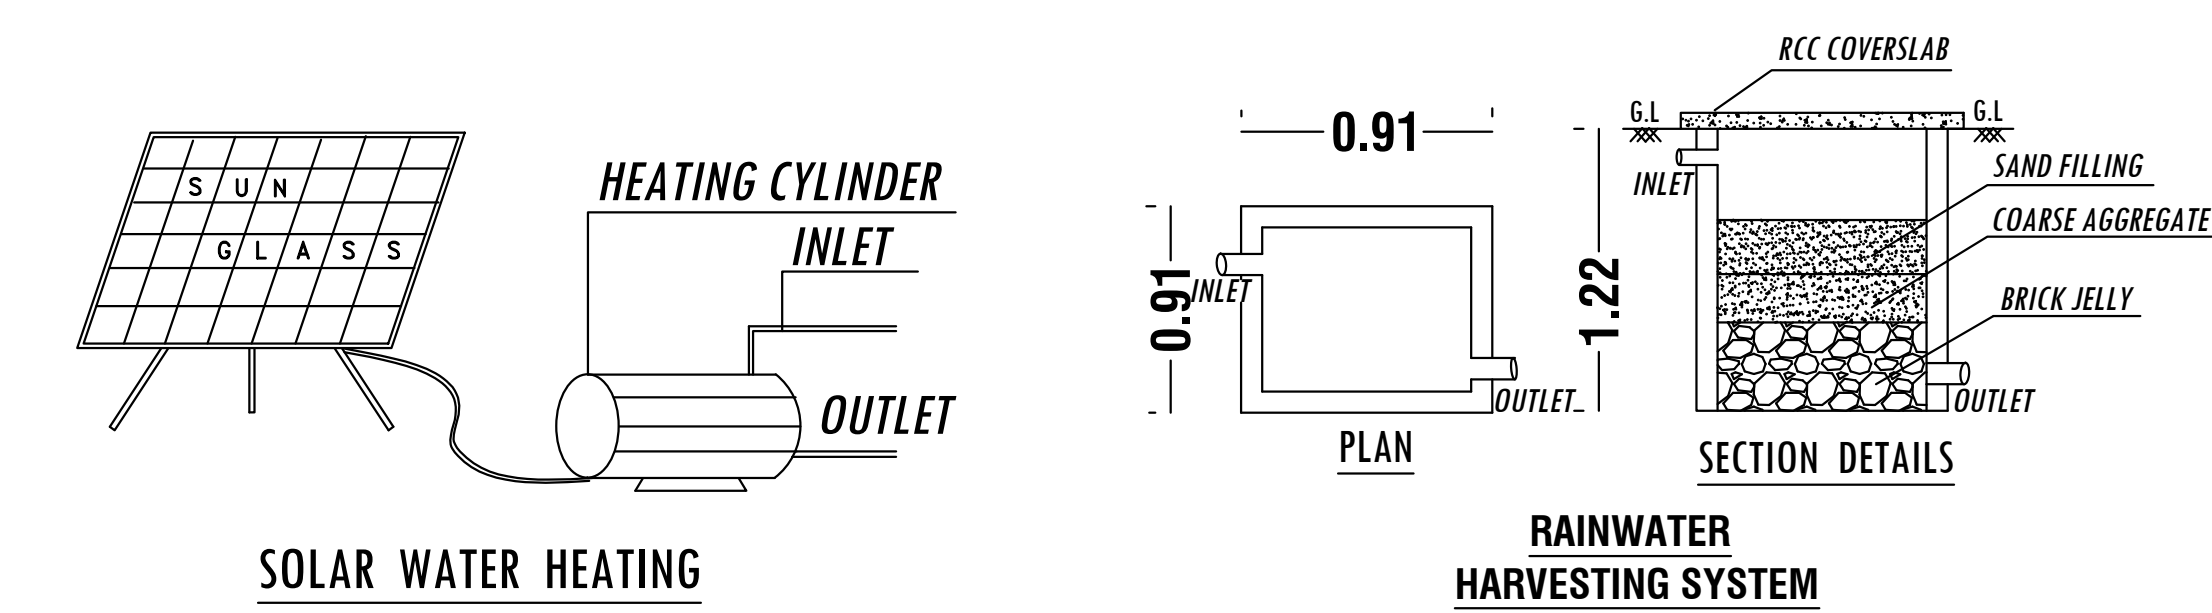

Parking Details	
Particulars	Provided in Nos.
Car Parking	2
Two Wheeler Parking	2
COLOR INDEX	
SITE BOUNDARY	
PROPOSED BUILDING	
EXISTING ROAD	
SEPTIC TANK	
RAIN WATER HARVESTING ROAD	

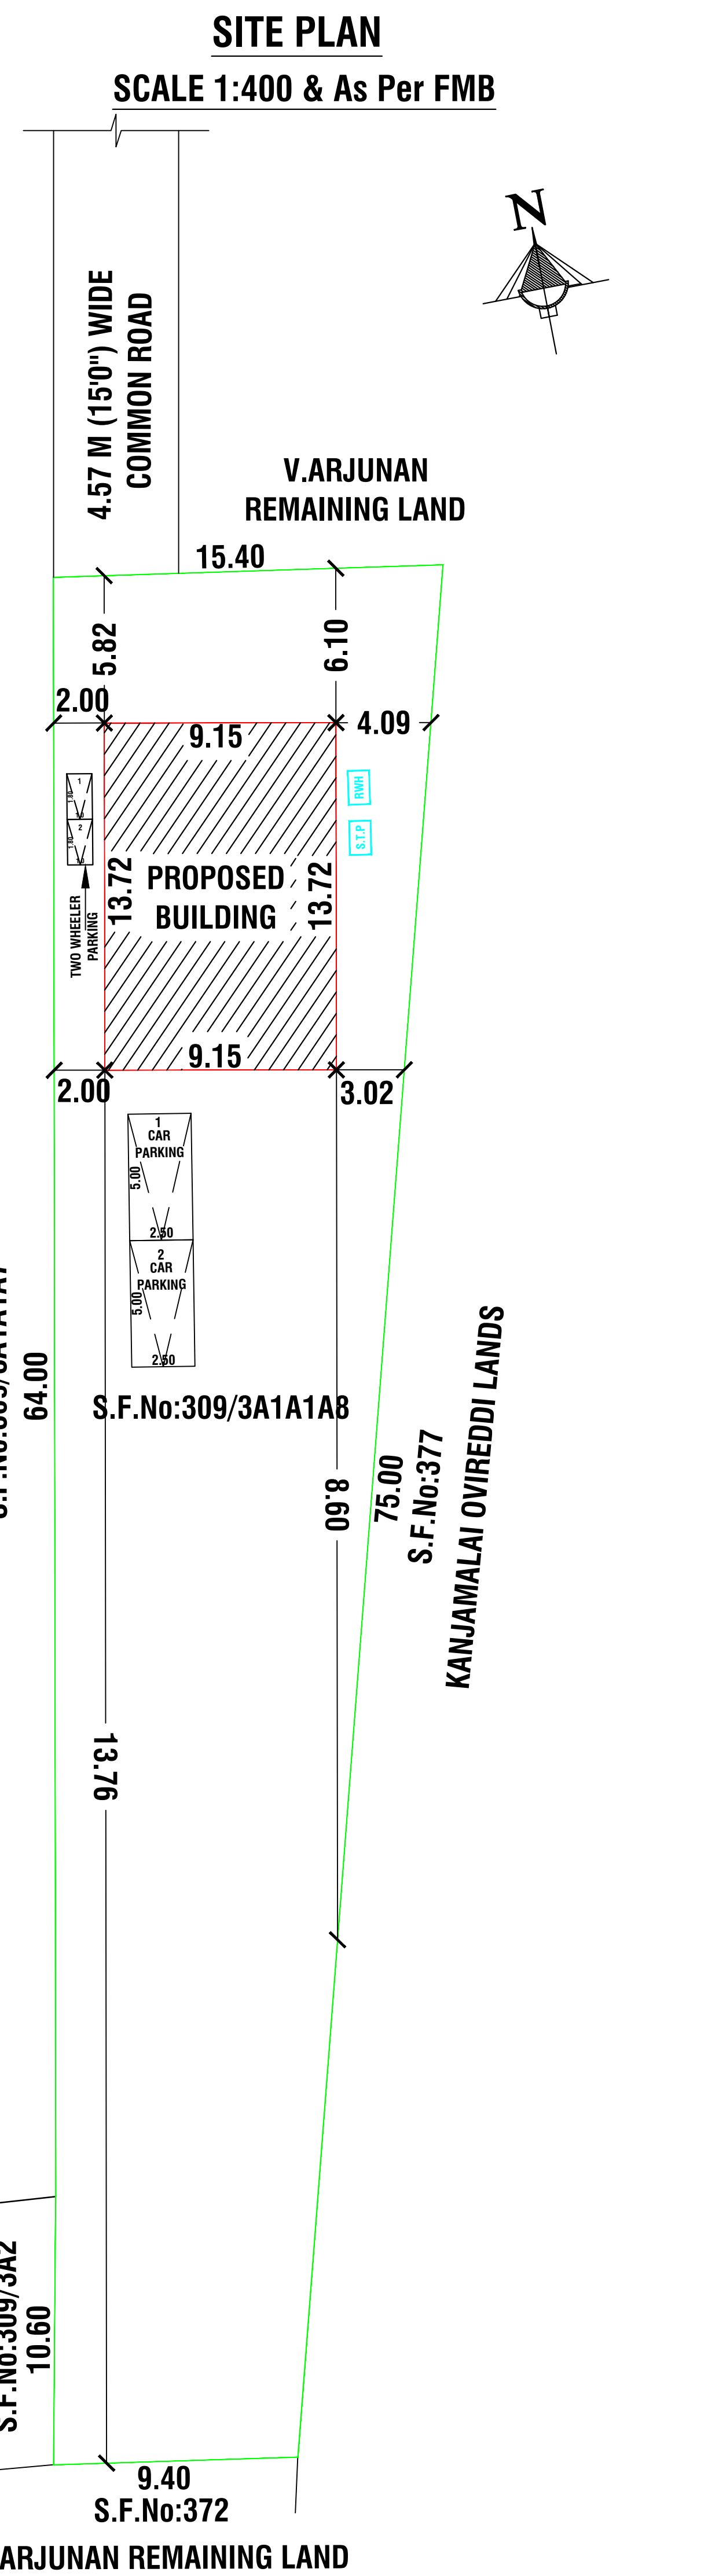

NOTES				
ALL THE DOORS AND WINDOWS ARE OUTSIDE OPENING.				
WASTE WATER WILL BE USED FOR GARDEN PURPOSE				
ALL DIMENSIONS ARE IN FEET AND METRES				
SCHEDULE OF JOINERIES		WIDTH	HEIGHT	AREA IN Sq.Mt
G	GATE	3.01	2.13	6.41
G1	GATE	1.62	2.13	3.45
M.D	MAIN DOOR	1.06	2.13	2.26
D	DOOR	0.91	2.10	1.91
D1	DOOR	0.76	2.10	1.60
S.D	STEEL DOOR	0.91	2.10	1.91
W	WINDOW	0.90	1.14	1.03
O	OPEN	1.20	2.10	2.52
V	VENTILATOR	0.76	0.60	0.46
AREA DETAILS				
Document Area		940.82 Sq.Mt		10127.00 Sq.Ft
PLR / FMB Area		931.00 Sq.Mt		
As At Site Area		931.00 Sq.Mt		
PARTICULARS	Total Buildup Area in Sq.Mt	Non FSI Area in Sq.Mt	FSI Area in Sq.Mt	Total Buildup Area in Sq.Ft
PRO.GROUND FLOOR	125.54	-	125.54	1351.31
PRO.FIRST FLOOR	32.12	-	32.12	345.74
PRO.HEAD ROOM	10.33	10.33	-	111.19
TOTAL AREA	167.99	10.33	157.66	1808.24
FSI DETAILS:-				
$\frac{\text{Total All FSI Area}}{\text{Total Land Area}}$		$= \frac{157.66}{931.00} =$		FSI = 0.169
OFFICE USE				