
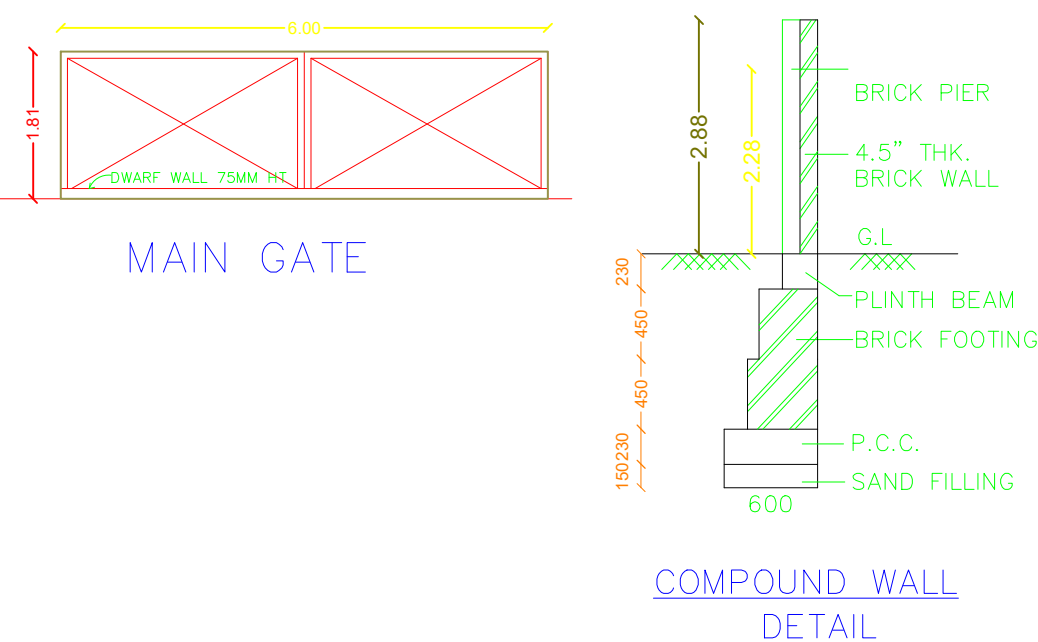
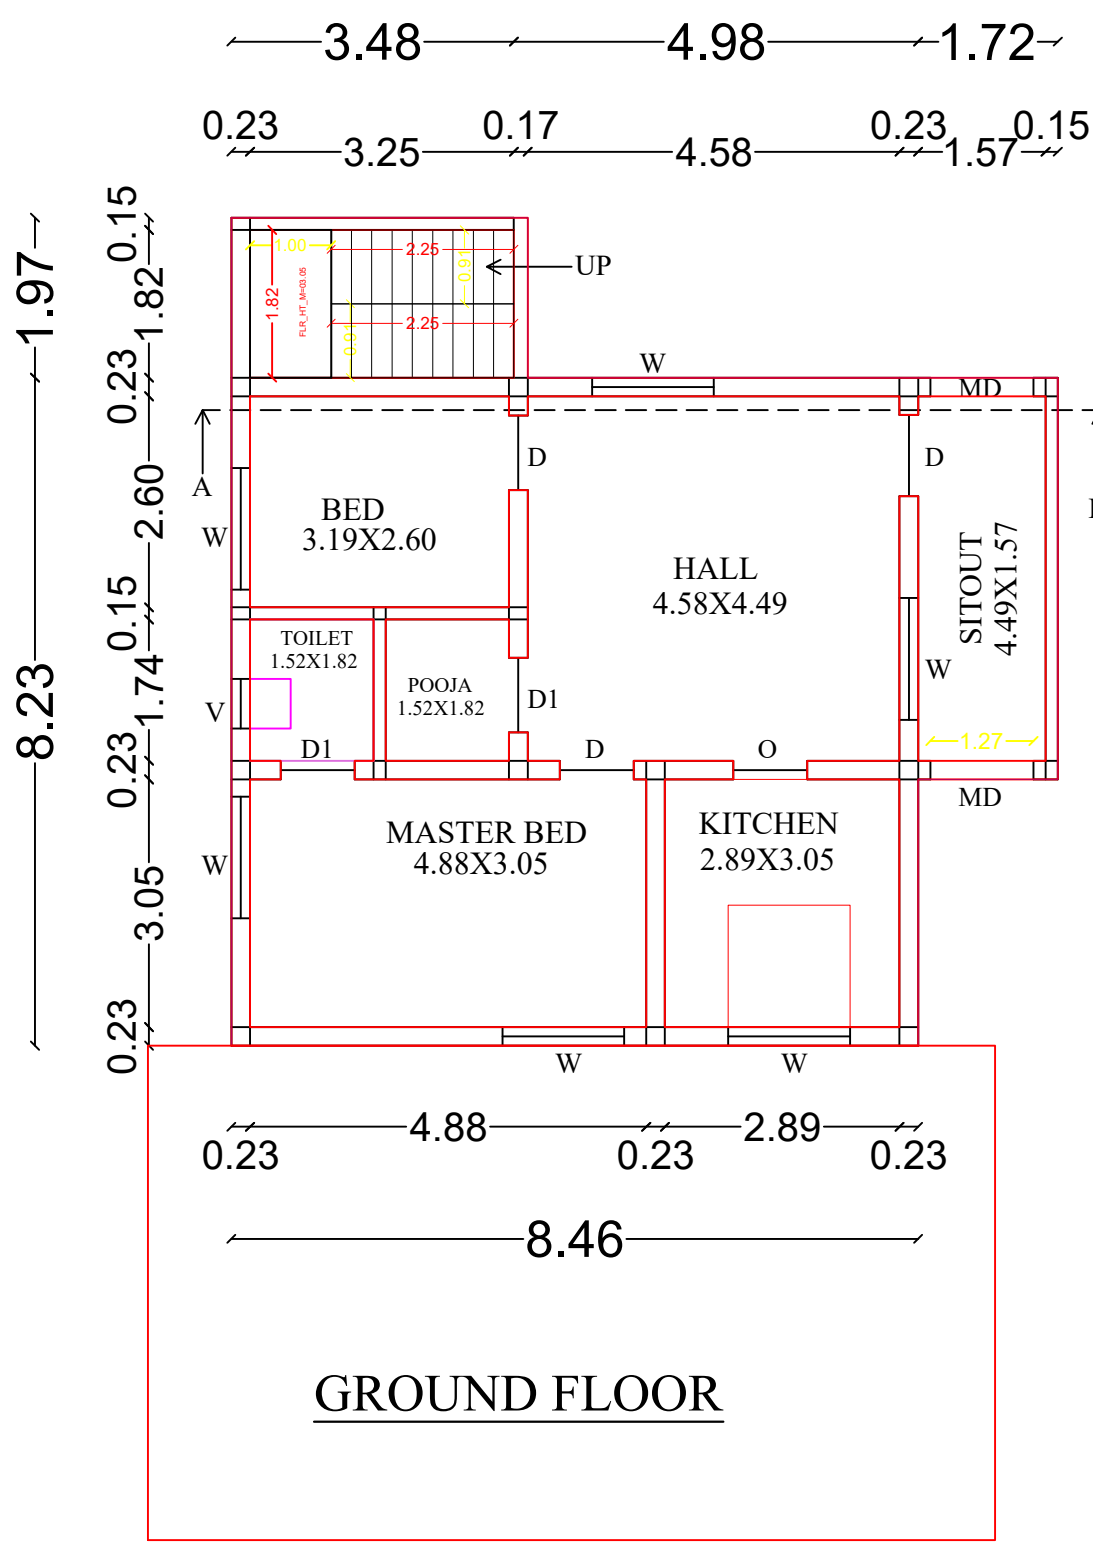


PLAN SHOWING THE PROPOSED CONSTRUCTION OF RCC ROOF RESIDENTIAL BUILDING IN GROUND FLOOR AT OLD S.F.NO:263/2, SUB DIVISION S.F.NO:263/2A1A1A1A, NEW SUB DIVISION S.F.NO:263/19 & 263/20, PATTA NOS:2813 & 2814, PLOT NOS:227 & 228, SRI DEEPAM NAGAR, AMMAMPALAYAM VILLAGE, ATTUR TALUK, SALEM DISTRICT.

NAME OF APPLICANT :Mr.E.PRADEEP, S/O ELANGO VAN.

SCALE : 1:100

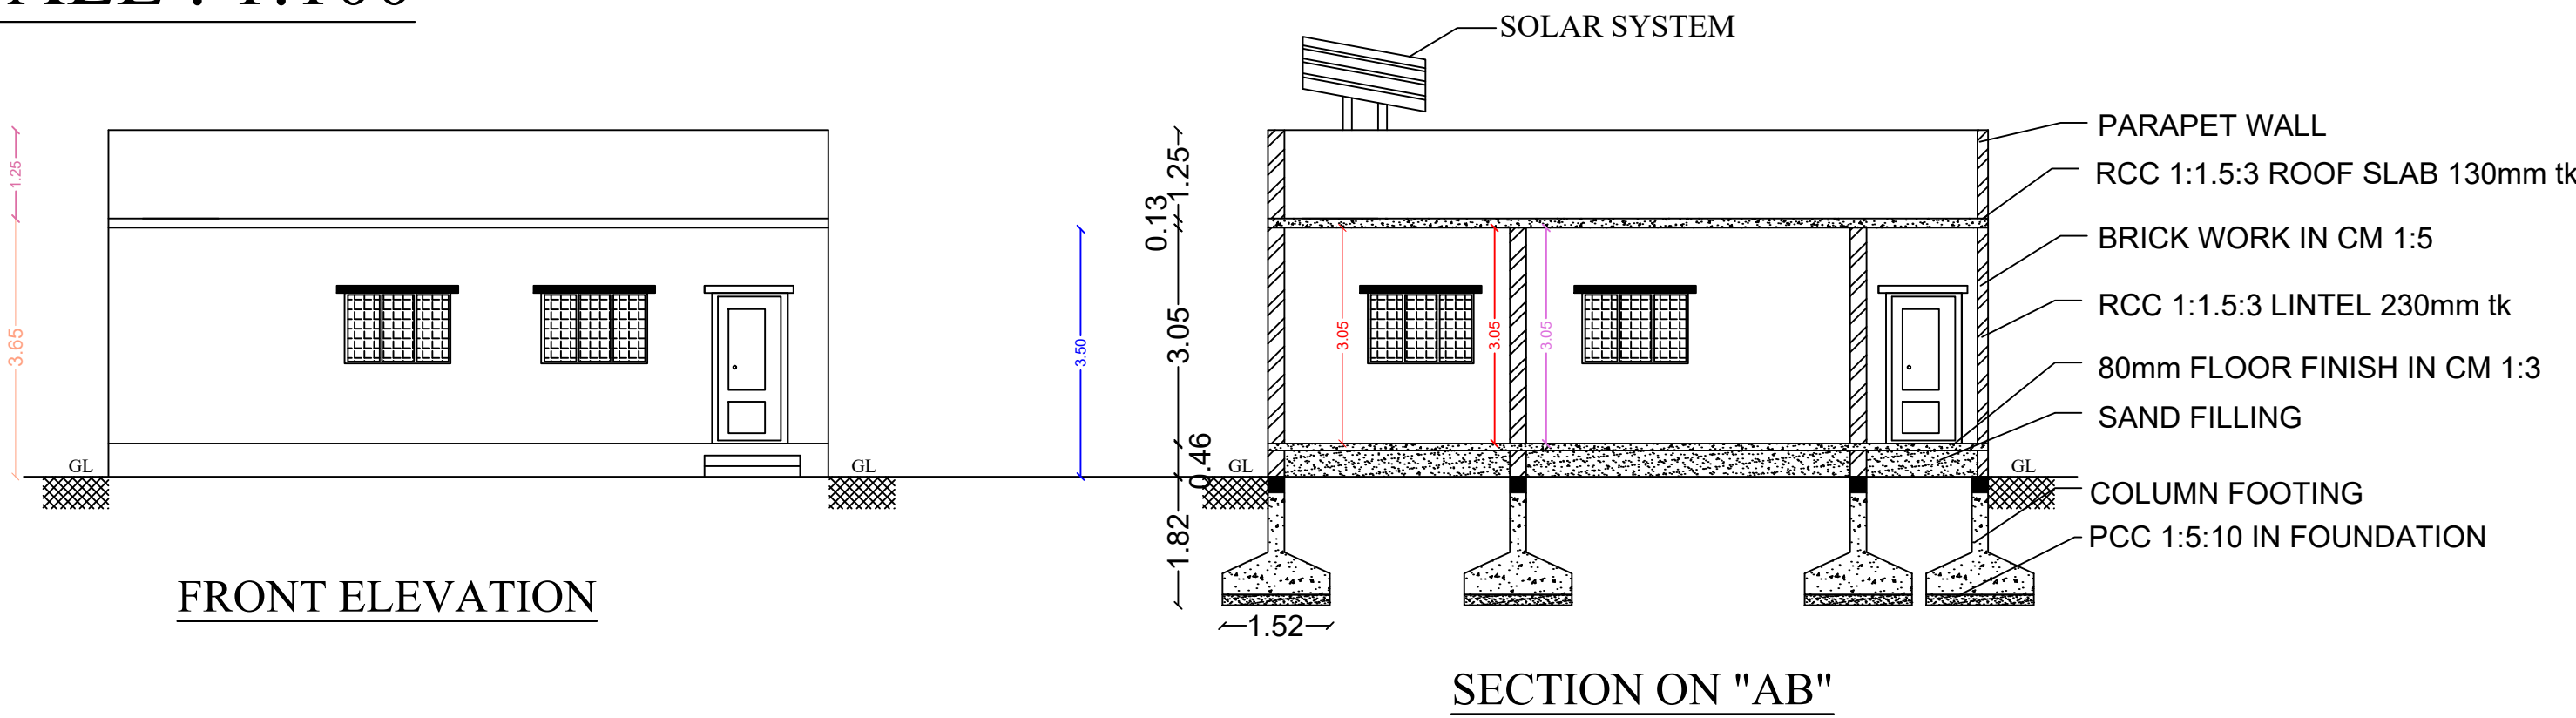

PLAN ELEVATION AND SECTION	SCALE 1:100	ALL DIMENSIONS ARE IN "METRE"
SCHEDULE OF JOINERIES :-		
JOINERYS	Ft	M
D-DOOR	3'6" X 7'0"	1.06 X 2.13
D1 - DOOR	3'0" X 7'0"	0.91 X 2.13
W - WINDOW	3'6" X 4'0"	1.06 X 1.22
W1 - WINDOW	5'0" X 6'0"	1.52 X 1.83
W2 - WINDOW	6'0" X 6'0"	1.83 X 1.83
V - VENTILATOR	3'0" X 2'0"	0.91 X 0.61

AREA PARTICULARS	IN SQM	IN SFT
TOTAL AREA		
PLOT NO.227 =	111.48m ²	1200.00sft
PLOT NO.228 =	111.48m ²	1200.00sft
TOTAL =	222.96m ²	2400.00sft

PROPOSED BUILDING

GROUND FLOOR =	85.00m ²	914.94sft
CARPET AREA (GF) =	66.18m ²	712.36sft
EA OF OPEN SPACE (GF) =	137.96m ²	1485.06sft

REGISTERED ENGINEER

Er.M.VIJAYA BARATHI, D.C.E.,L.I.V.,M.I.S.T.E.,
V.J.BUILDERS & CONSTRUCTIONS,
Registered Engineer (RE-III)
ATTUR MUNICIPLALITY,
ATTUR TOWN & TALUK,
SALEM DISTRICT.9944478899

APPLICANT

Mr.E.PRADEEP.

