
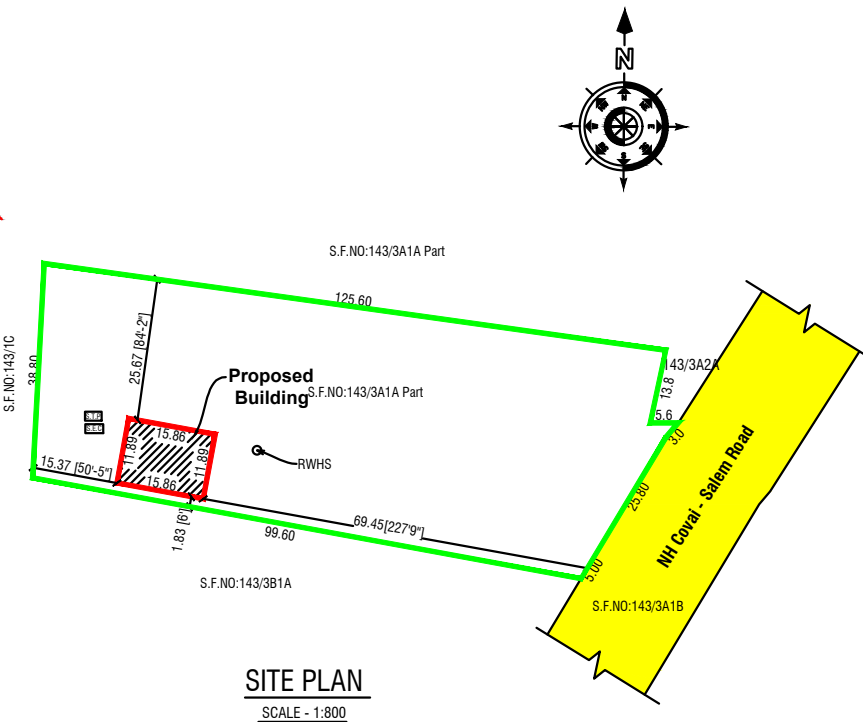
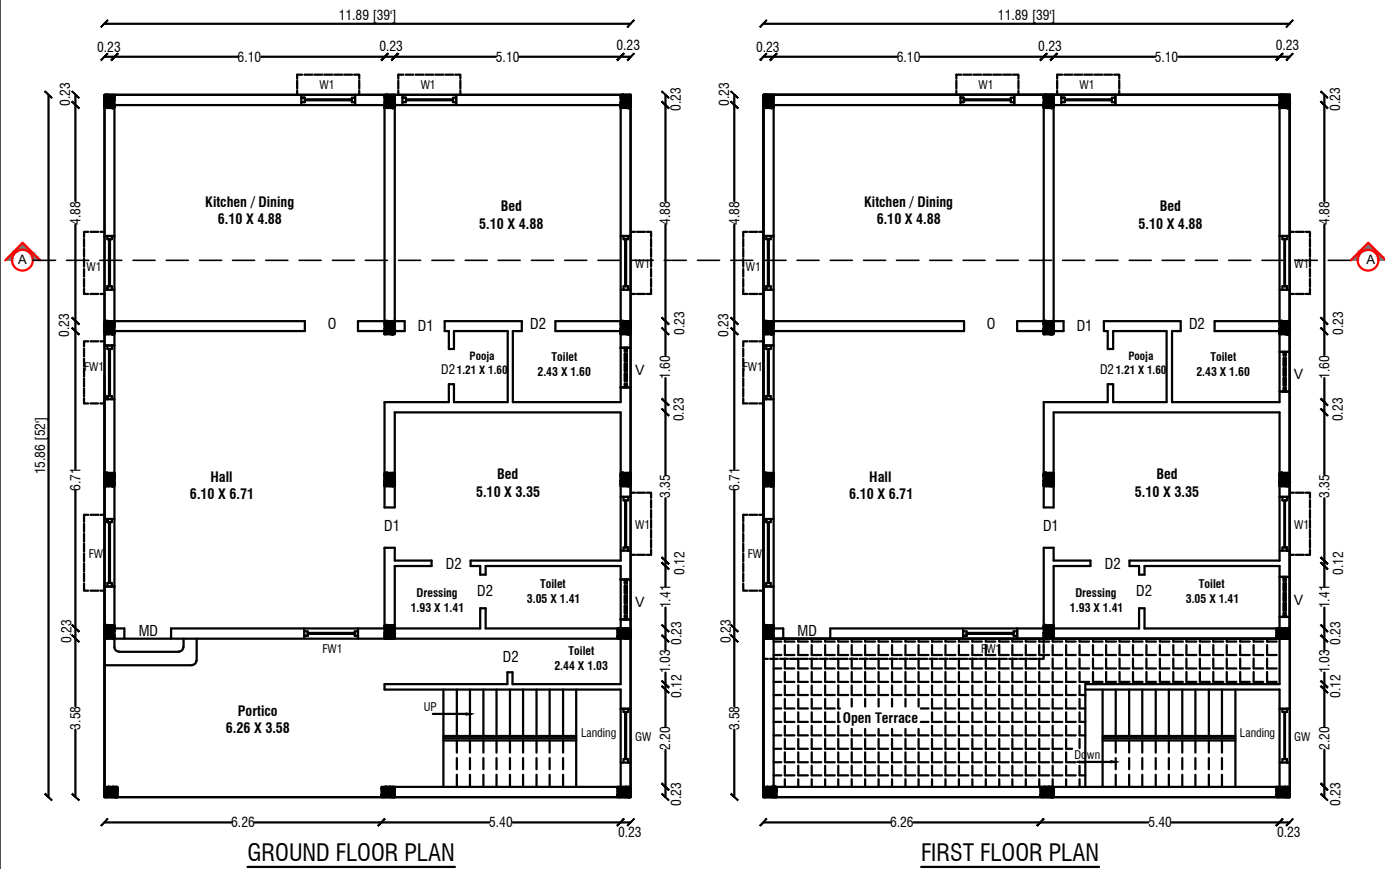


PLAN SHOWING THE PROPOSED CONSTRUCTION OF GROUND FLOOR AND FIRST FLOOR
RCC ROOF RESIDENTIAL BUILDING IN S.F.NO:143/3A1A PART AT UTHAMASOLAPURA VILLAGE
AND PANCHAYAT, SALEM SOUTH TALUK, SALEM DISTRICT. SCALE - 1:100

Applicant Name : Mrs.M.R.Manimegalai W/o M.Ramesh.

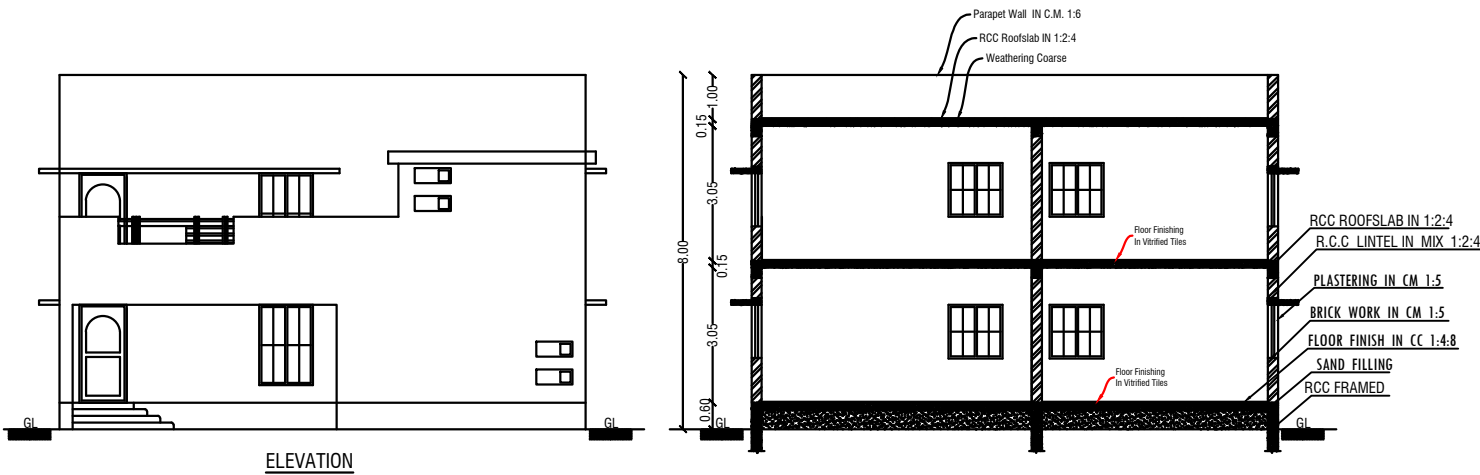

COLOR INDEX	
Site Boundry	
Proposed Building	
Existing Road	

Schedule of Joineries		
MD	Main Door	1.05 X 2.10
AO	Arch Open	0.91 X 2.10
D1	Door	0.91 X 2.10
D2	Door	0.75 X 1.83
W	Window	1.50 X 1.22
W1	Window	1.22 X 1.22
FW	French Window	1.50 X 1.83
FW1	French Window	1.22 X 1.83
V	Ventilator	0.91 X 0.61

Area Details		
Particulars	Sq.m.	Sq.ft.
Total Area of the Site - 110.25 Cent	4461.66	48025.26
Plinth Area of the Pro. Bldg. Ground Floor	188.58	2029.87
Plinth Area of the Pro. Bldg. First Floor	146.01	1571.65
Carpet Area	270.20	2908.43
Open Space	4273.08	45995.39
Total Construction Area	334.59	3601.52

Car Parking - 2.50M X 5.00M = 0Nos
Two Wheeler Parking - 1.80M X 1.00M = 1 Nos

Applicant	Engineer
Mrs.M.R.Manimegalai W/o M.Ramesh.	 Er.P.GOPAL, D.Arch., LICENSED BUILDING SURVEYOR & CONSULTING ARCHITECTURE, VASUTHI PLANNING AND CONSTRUCTION, HARSHI BUILDERS, #6/75, Veeralakal (Po), Mettur (Tq). Salem (Dt)-636 454. Cell: 90250 53864 E mail: palanisamysepari@gmail.com.

