


AND PANCHAYAT, IDAPPADI PANCHAYAT UNION AND TALUK, SALEM DISTRICT.

LAYOUT APPROVAL DETAIL:


APPROVAL NO: 1061/2018

REGULARISATION LAYOUT NO: 851/2019




NAME OF THE APPLICANT: Mr.R.THANGARASU,S/O Mr. RAJA

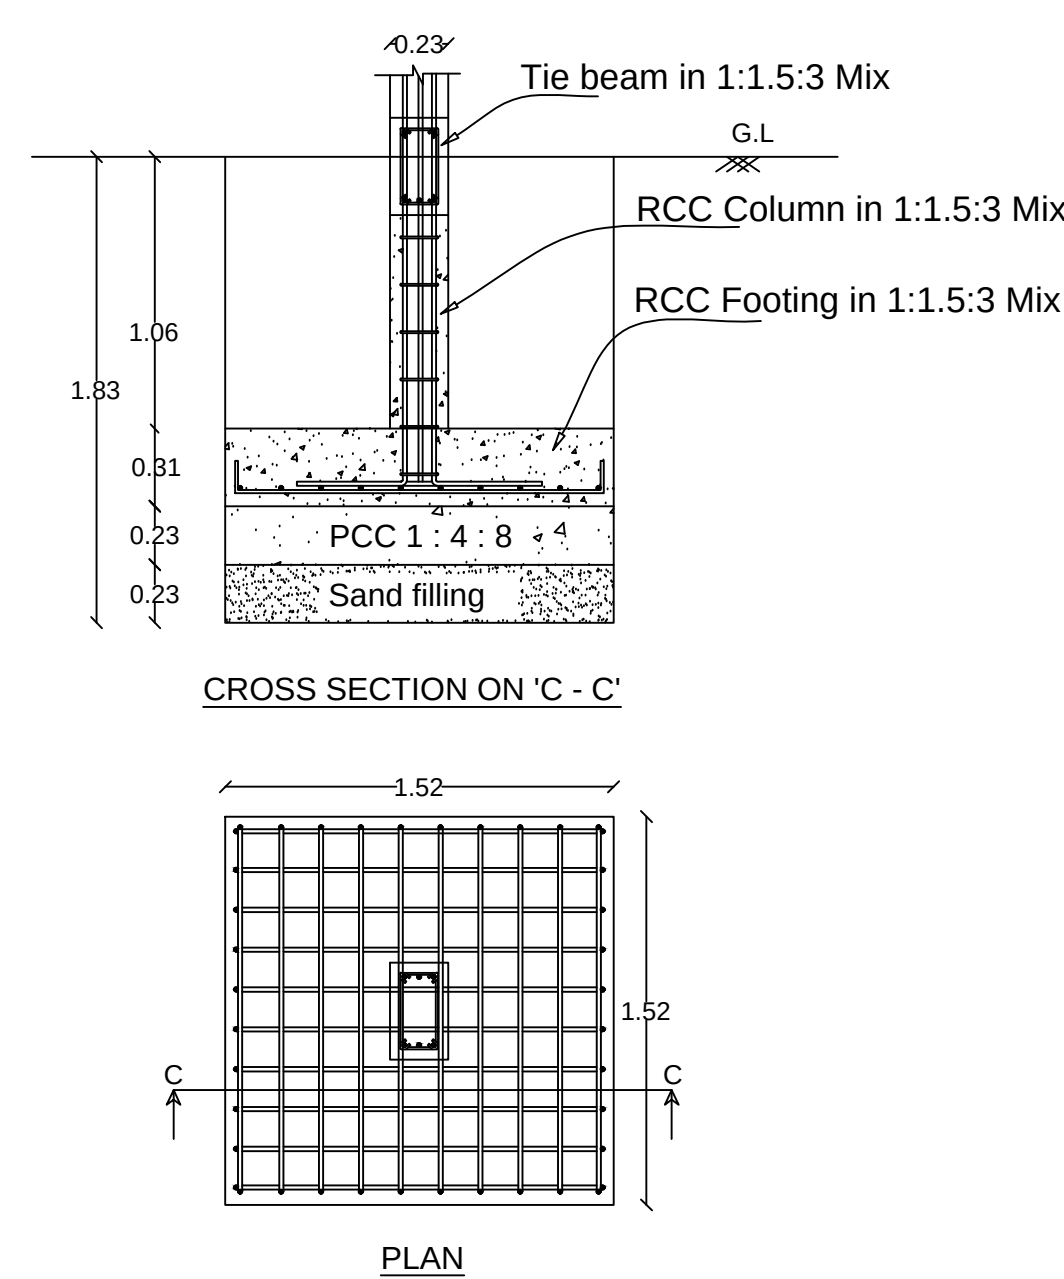







COLOUMN FOUNDATION DETAILS

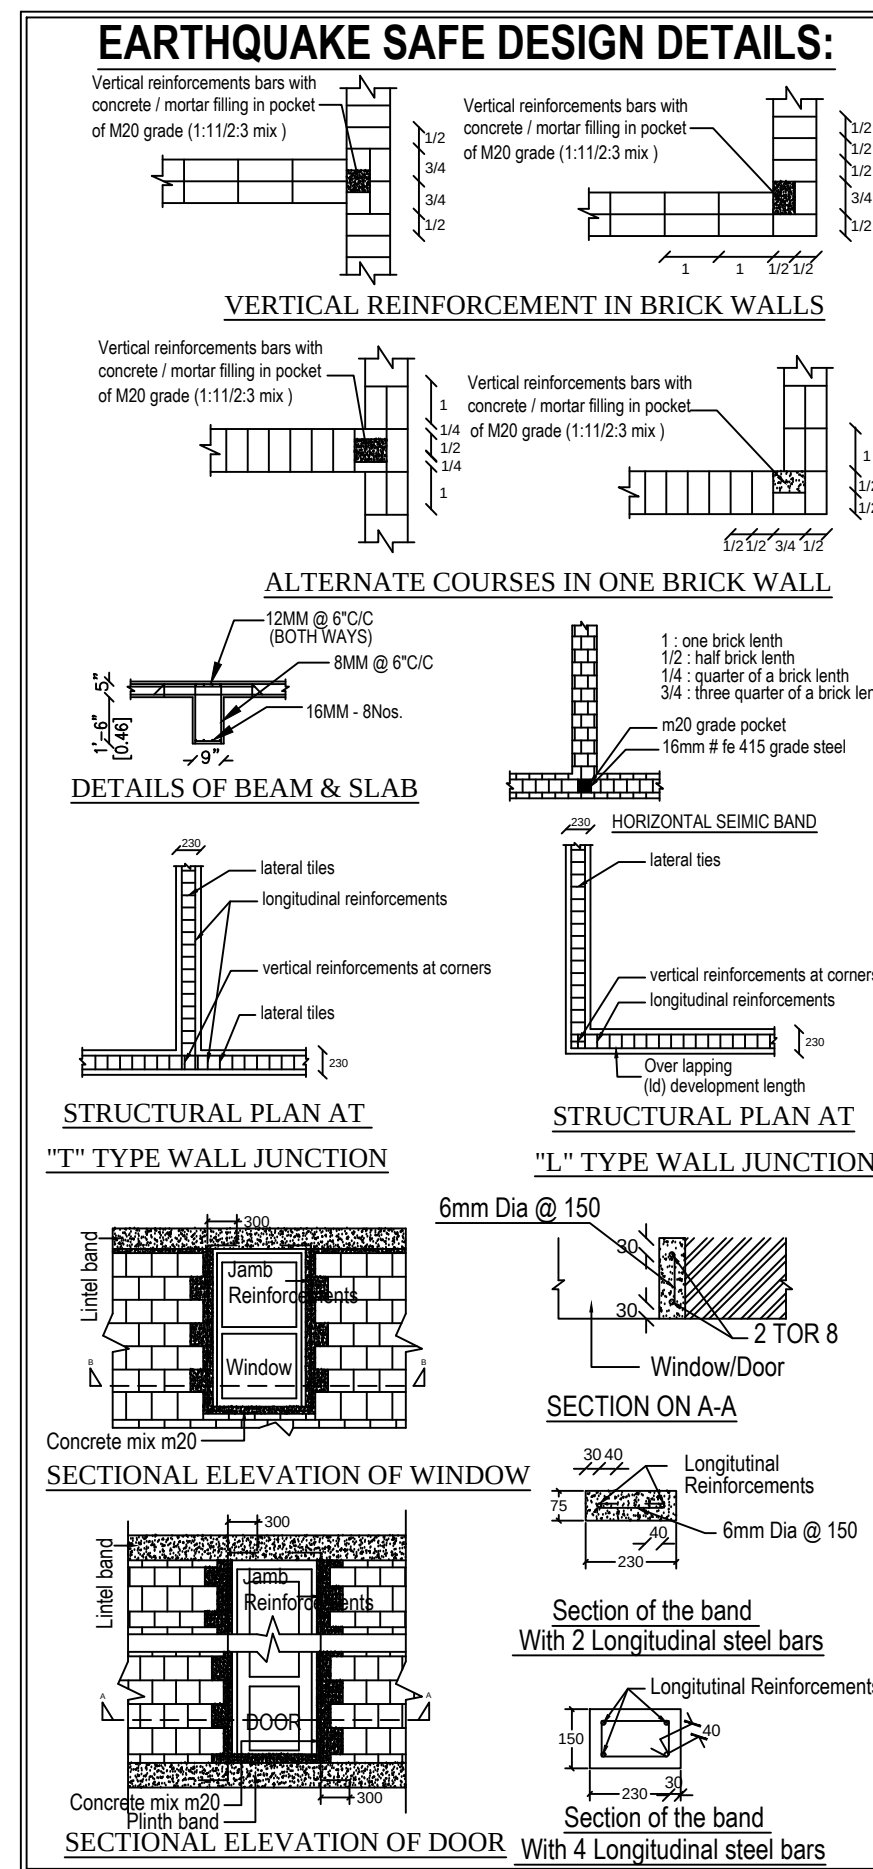




JOINERY DETAILS:		
	DESCRIPTION	METER
MD	MAIN DOOR	1.06X2.13
D	DOOR	0.91X2.13
D1	TOILET DOOR	0.76X2.13
W	WINDOW	1.22X1.22
V	VENTILATOR	0.91X0.61

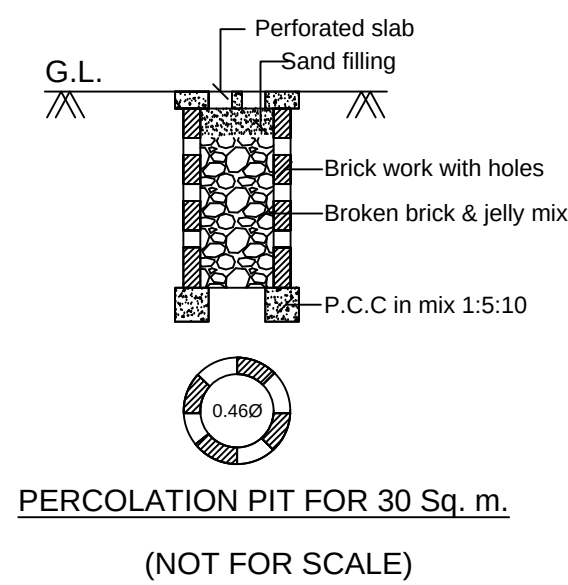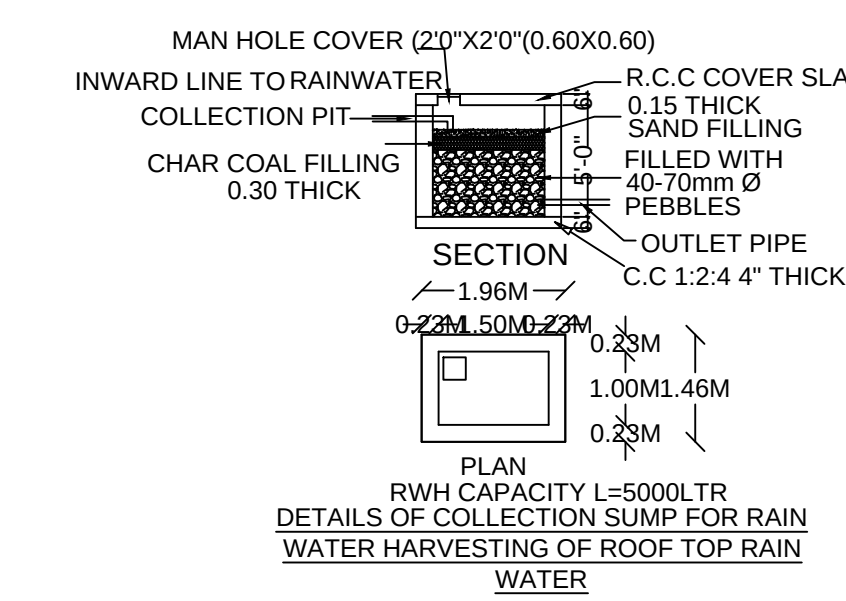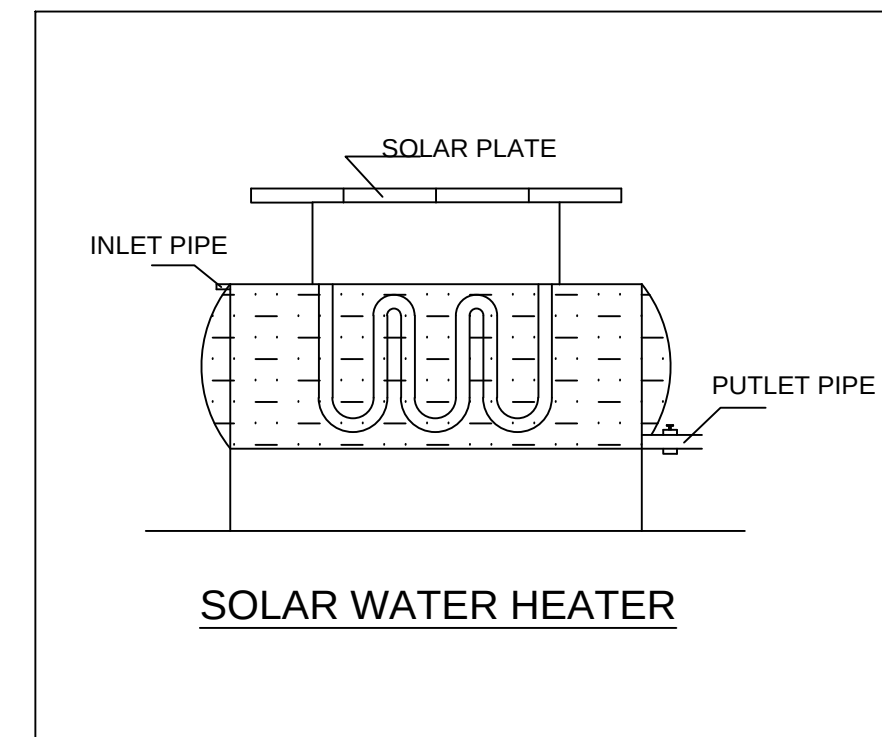[illegible]

CROSS SECTION OF

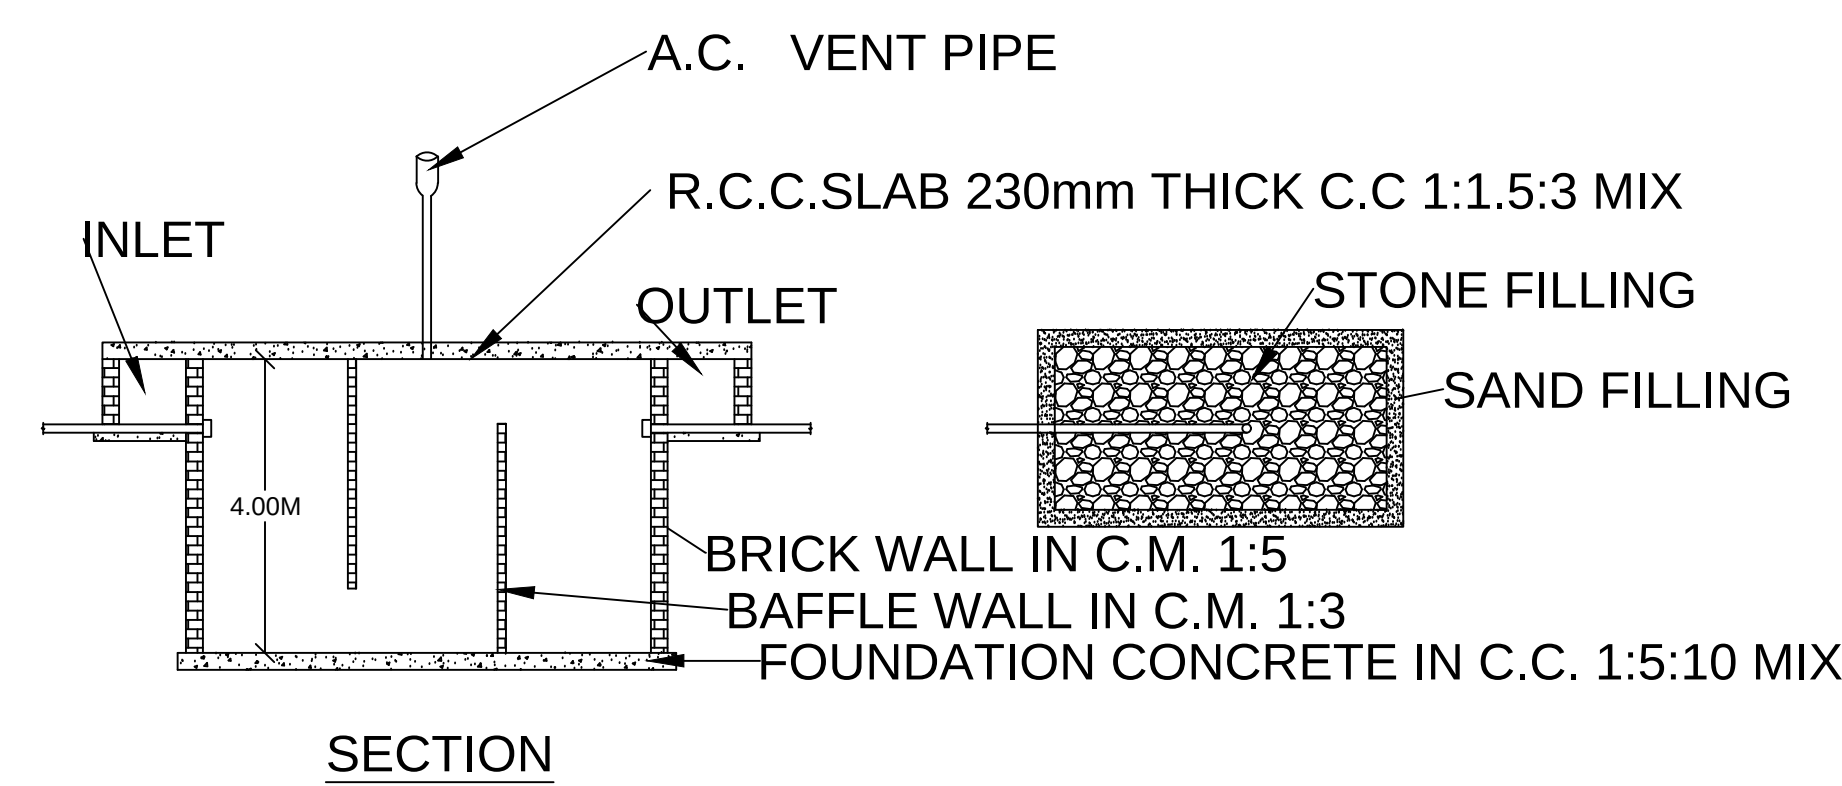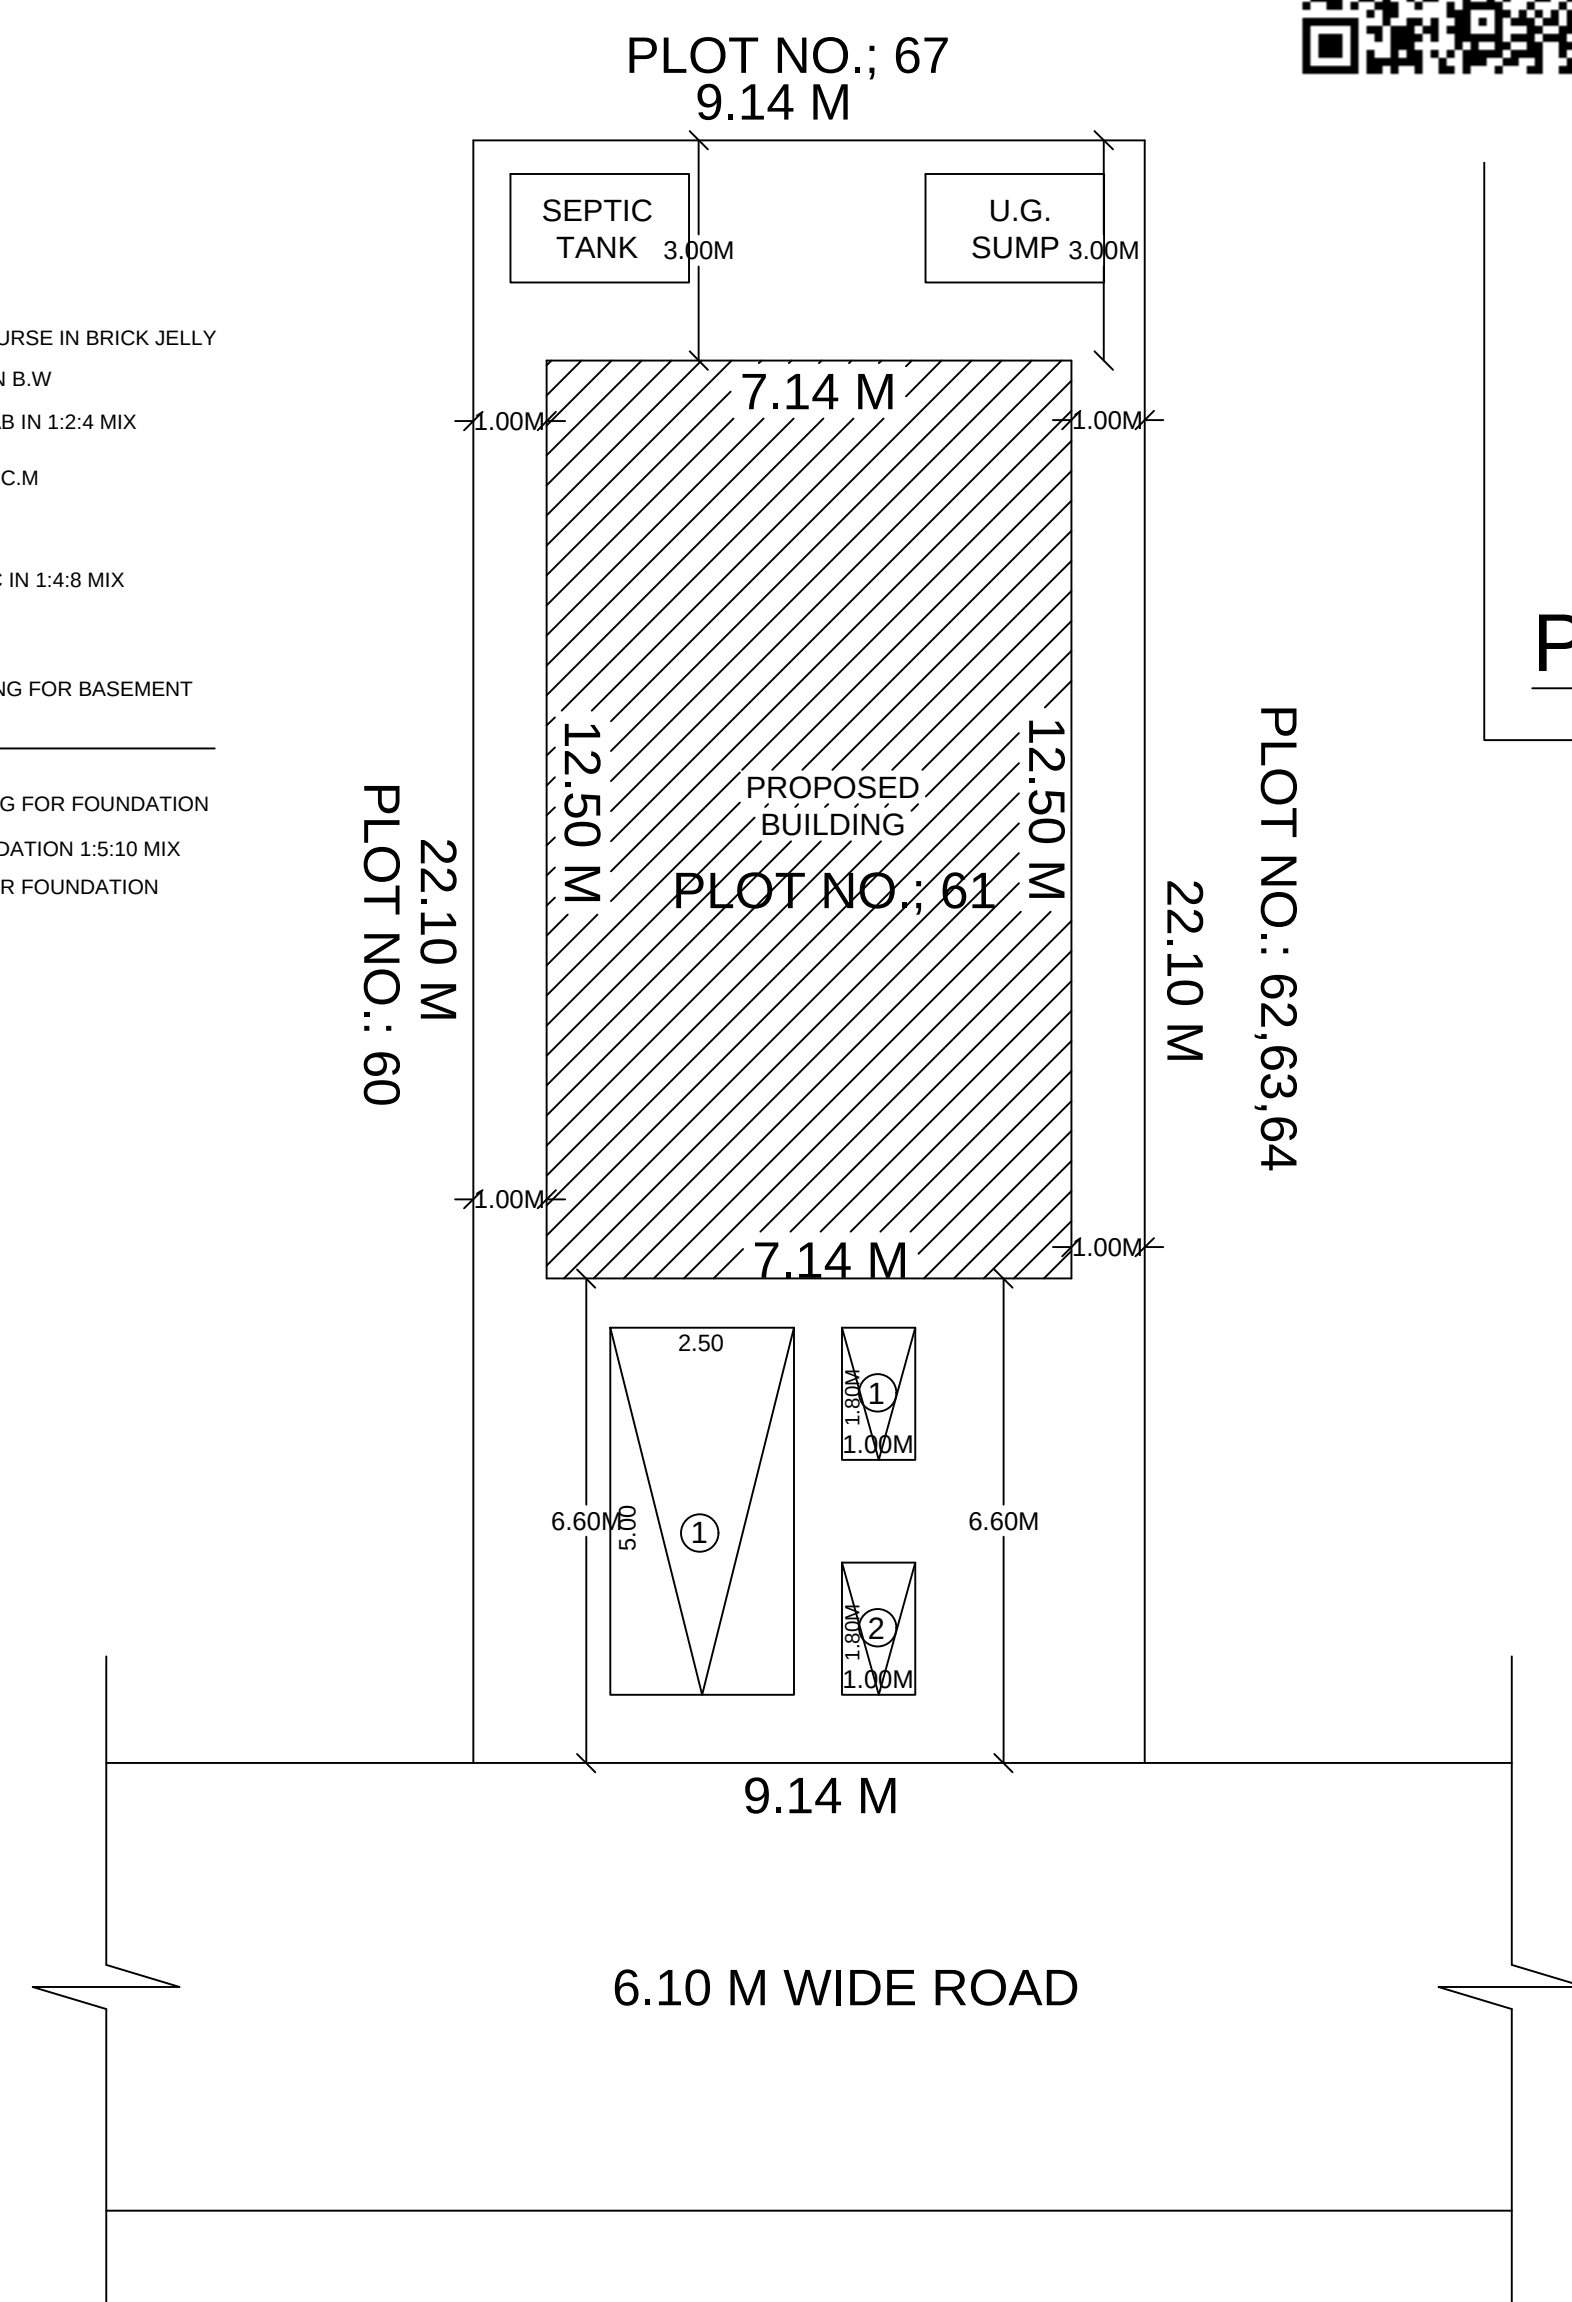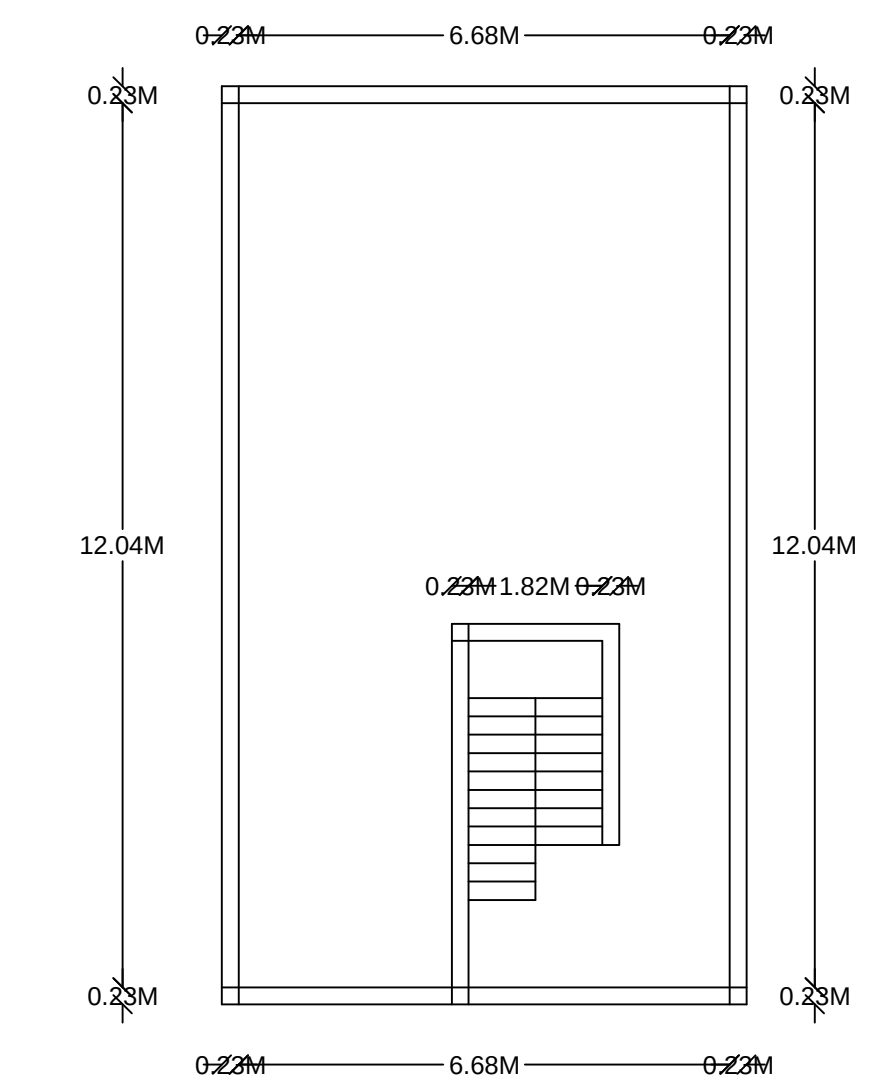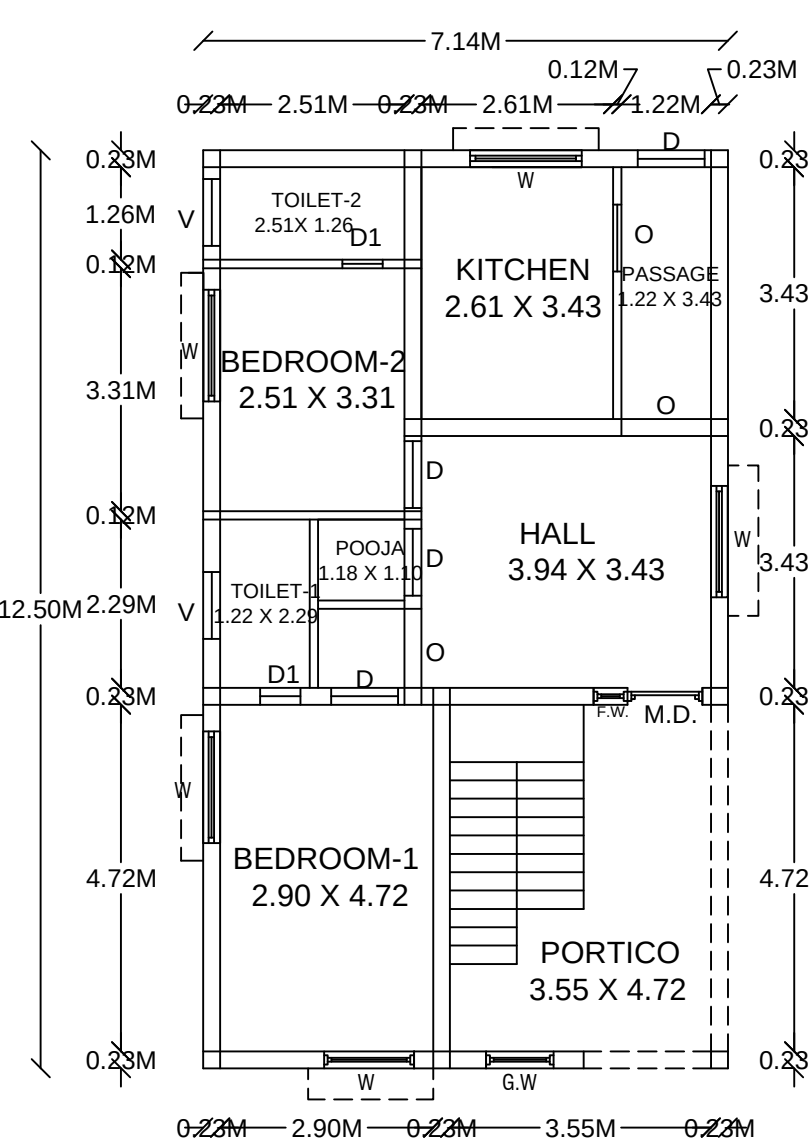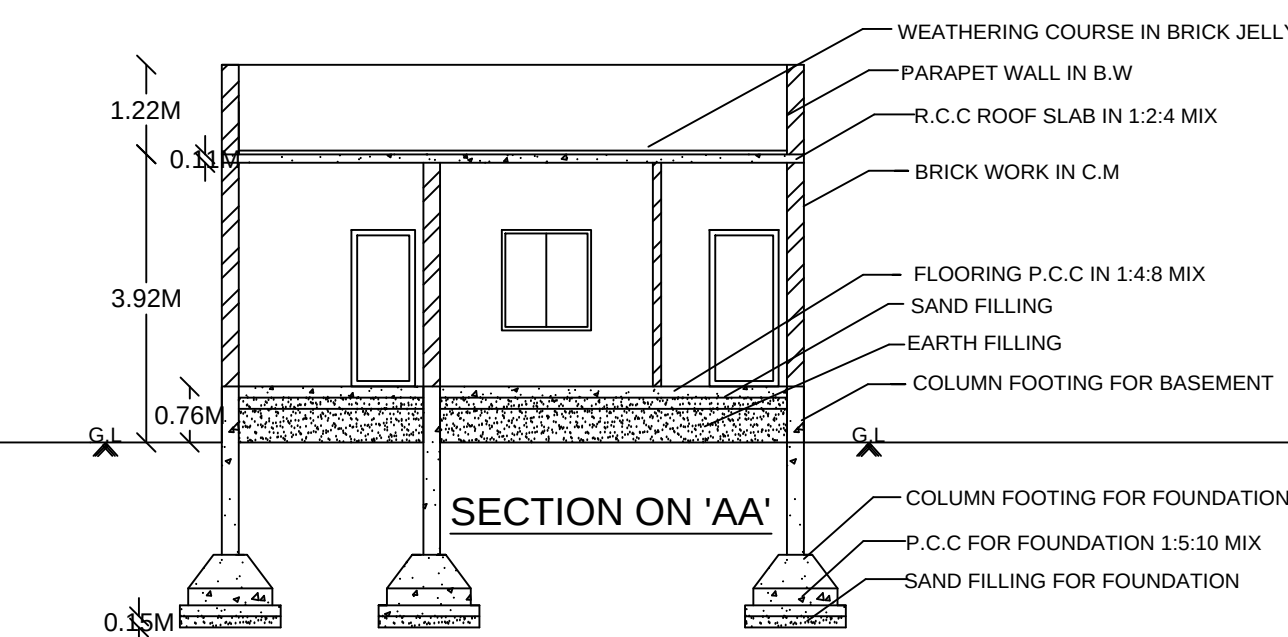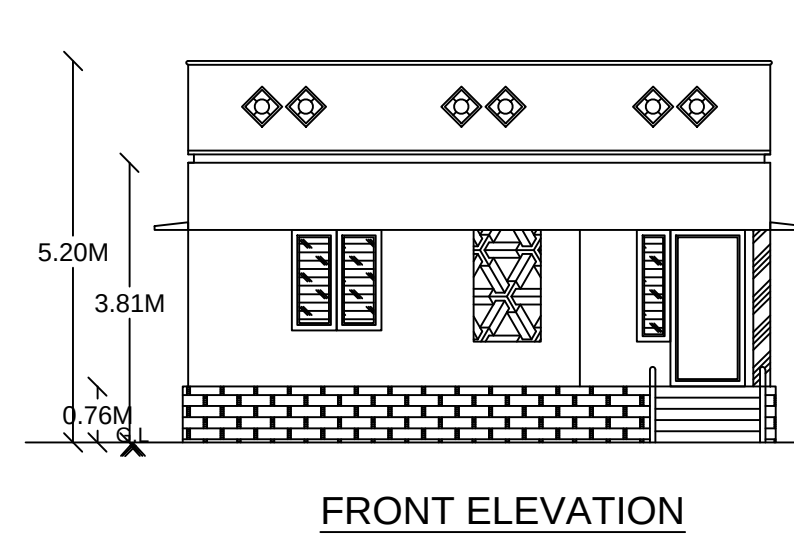

PLAN & SECTION OF SEPTIC TANK & DISPERSION TRENCH

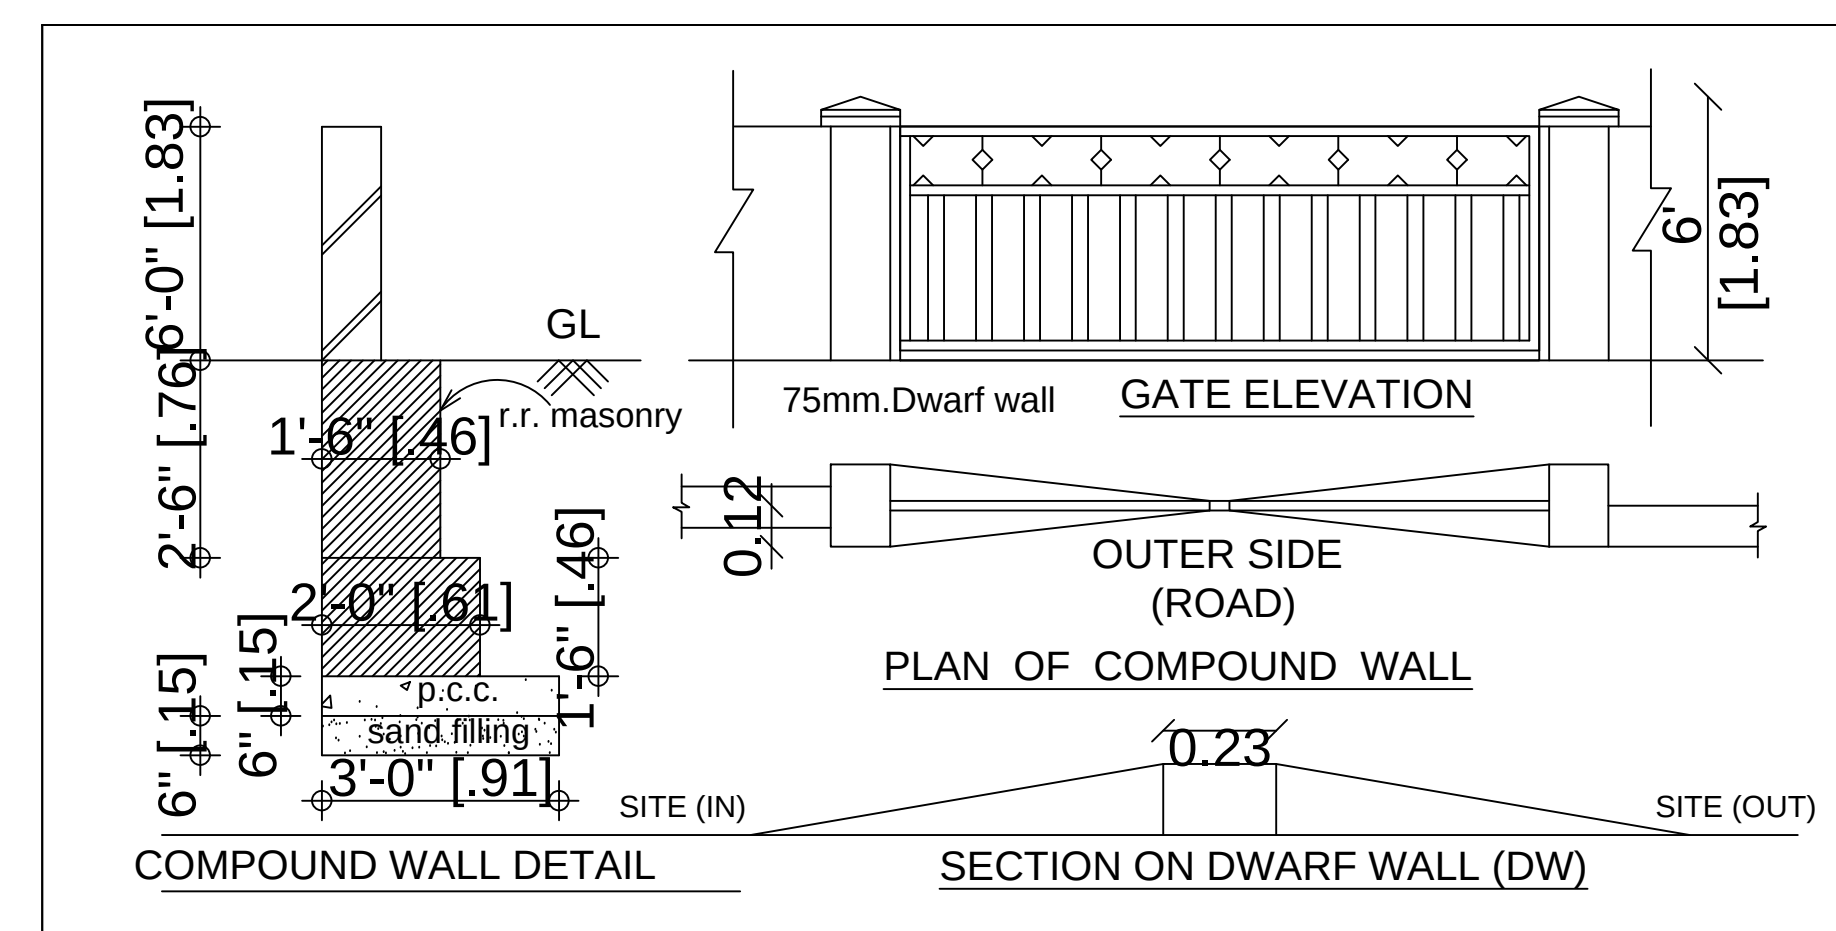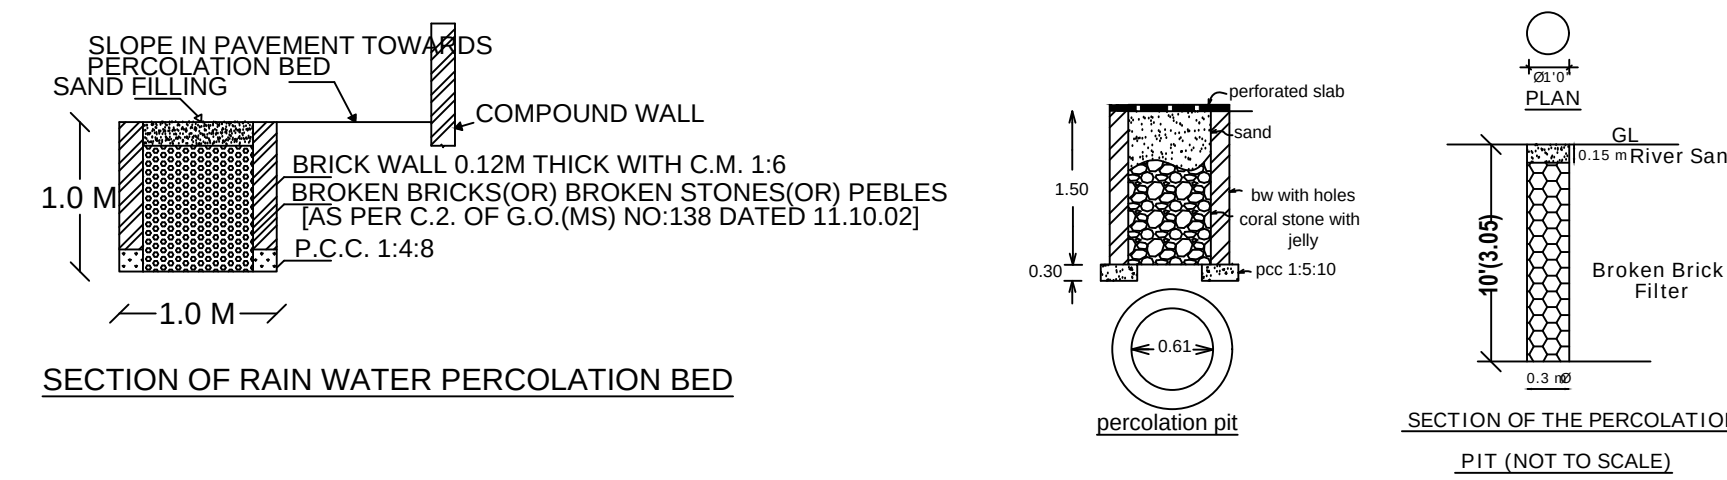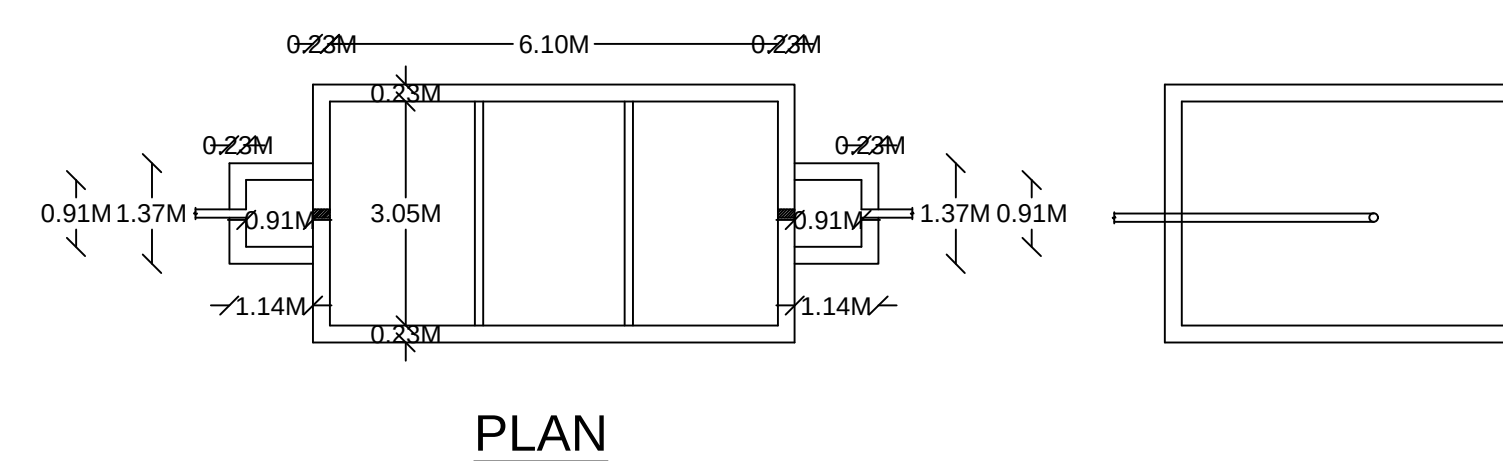

APPROVAL AUTHORITY

AREA DETAILS:-	IN SQM	IN SFT
AREA OF SITE AS PER PATTA	= 202.06	2175.00
AREA OF SITE AS PER DOCUMENT	= 202.06	2174.95
SUPER IMPOSED PLOT AREA	= 202.06	2174.95

PROPOSED BUILDING AREA DETAILS:-

S.NO.,	FLOOR	FSI	NON-FSI	TOTAL
1	Ground Floor	89.30	-	89.30
		-	-	-
		-	-	-
		-	-	-
		-	-	-
	Total Area =	89.30	-	89.30

PLOT COVERAGE DETAILS:-

$$\frac{\text{G.F AREA}}{\text{TOTAL LAND AREA}} = \frac{89.30}{202.06} = 44.19 \%$$

F.S.I CALCULATION AS PER DOCUMENT:-

$$\frac{\text{F.S.I}}{(89.30 / 202.06)} \left[\begin{array}{c} \text{---} \\ | \\ \text{---} \end{array} \right] = 0.44$$


Er. M SELVAM M.E., (Structural).
 Licensed Building Surveyor,
 Reg.No: 046/LS/2021/00001
ATHULYAM CONSTRUCTIONS
 50B/5, Kettukadai, Veerappampalayam-P.O.,
 Idappadi-637 05, Salem Dt.,
 TAMIL NADU
 REGISTERED ELECTRICAL

R. Thangasa
OWNER / APPLICANT

Designed & Drafted by:

ated by:

ATHULYAM CONSTRUCTIONS

NO:50B/5,KETTUKADAI,VEERAPPAMPALAYAM POST,IDAPPADI-637105

Mobile No: +91-8778186105

DRAWING REFERENCE NO: