

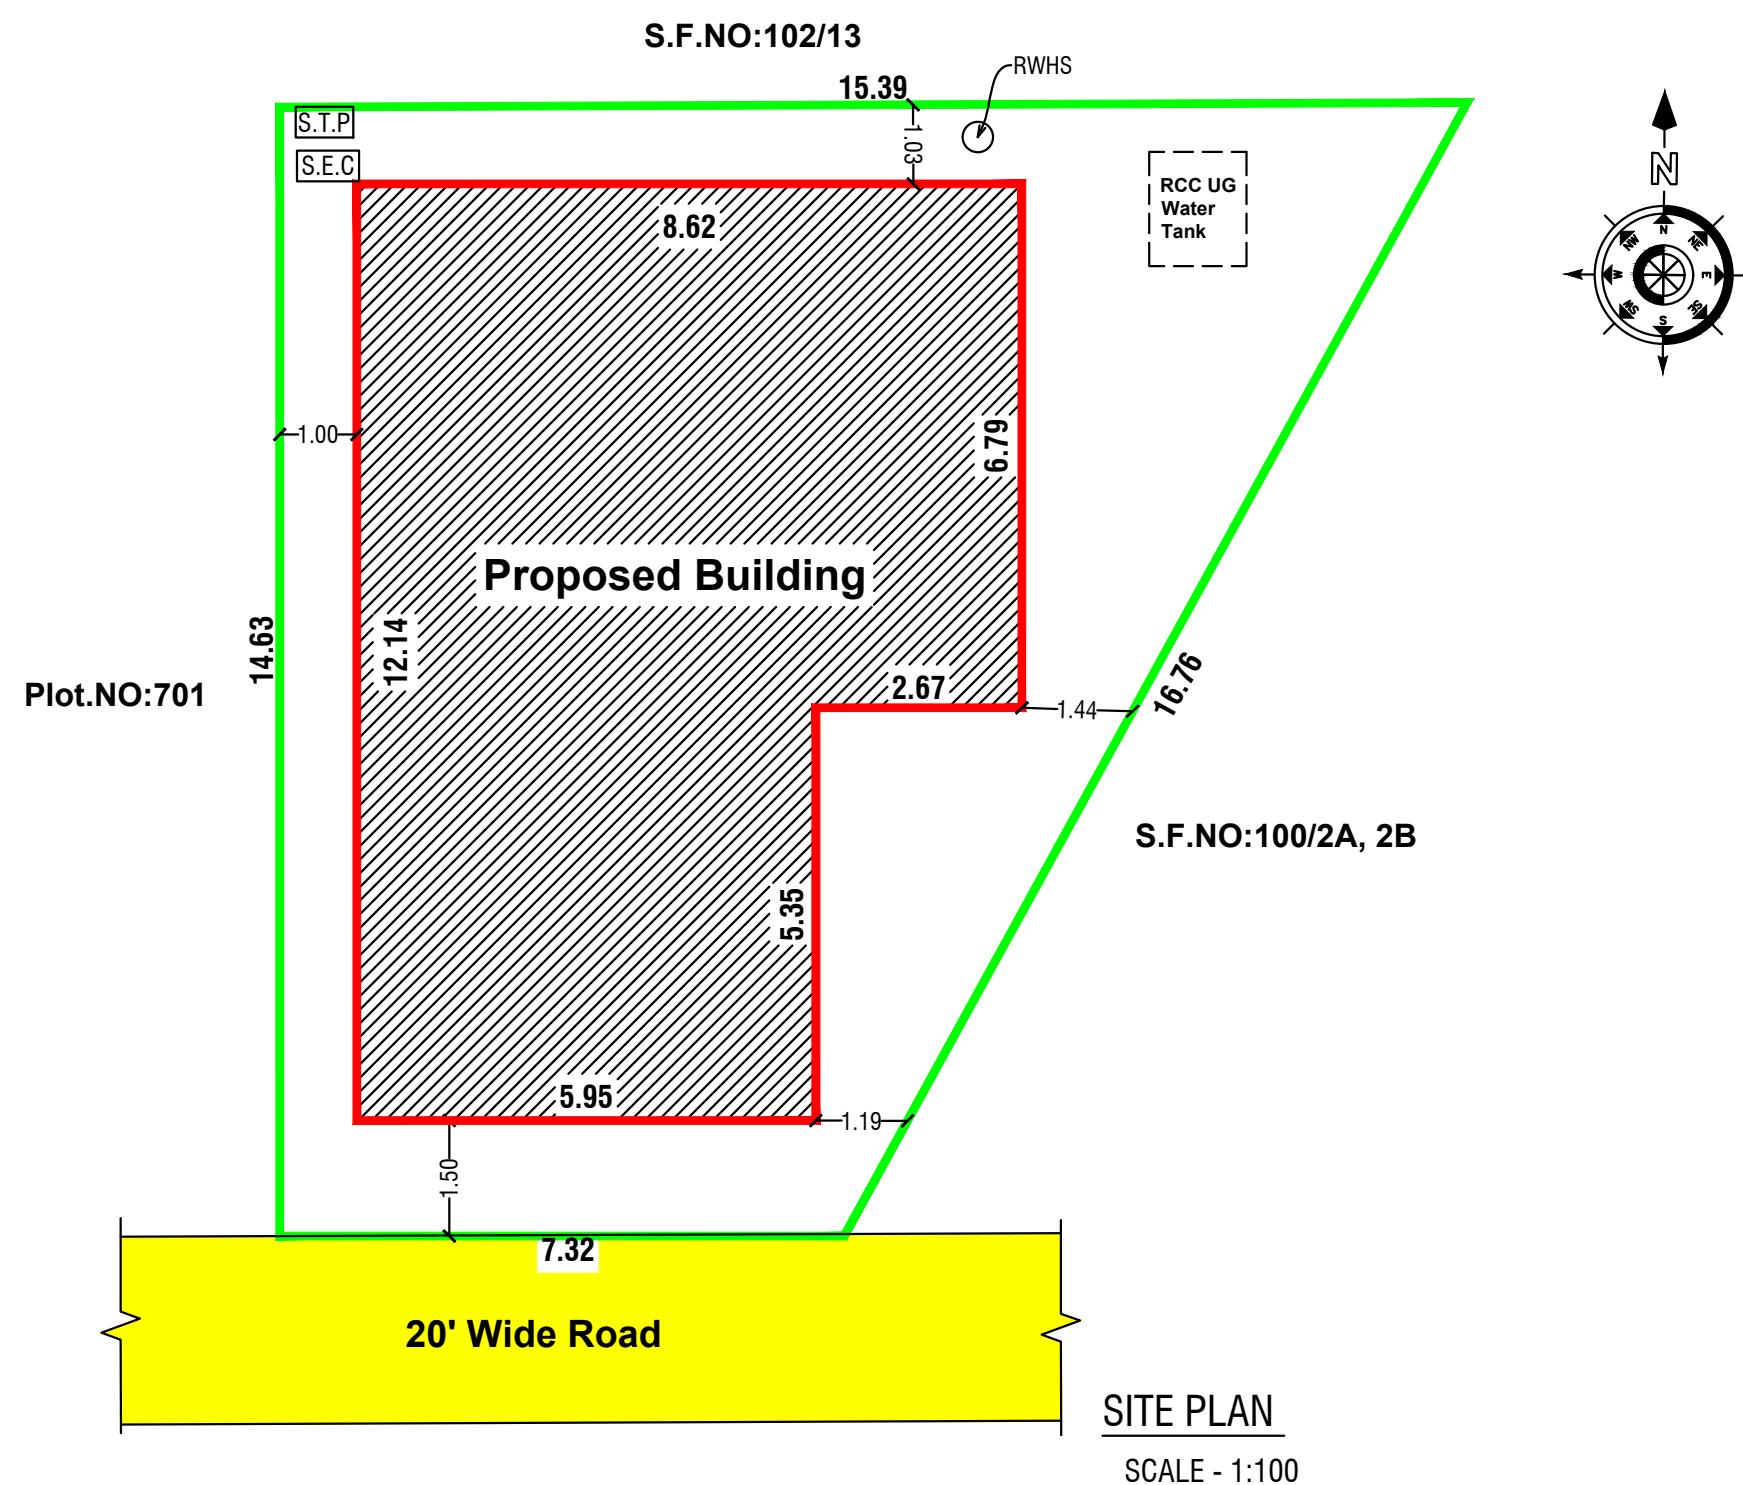


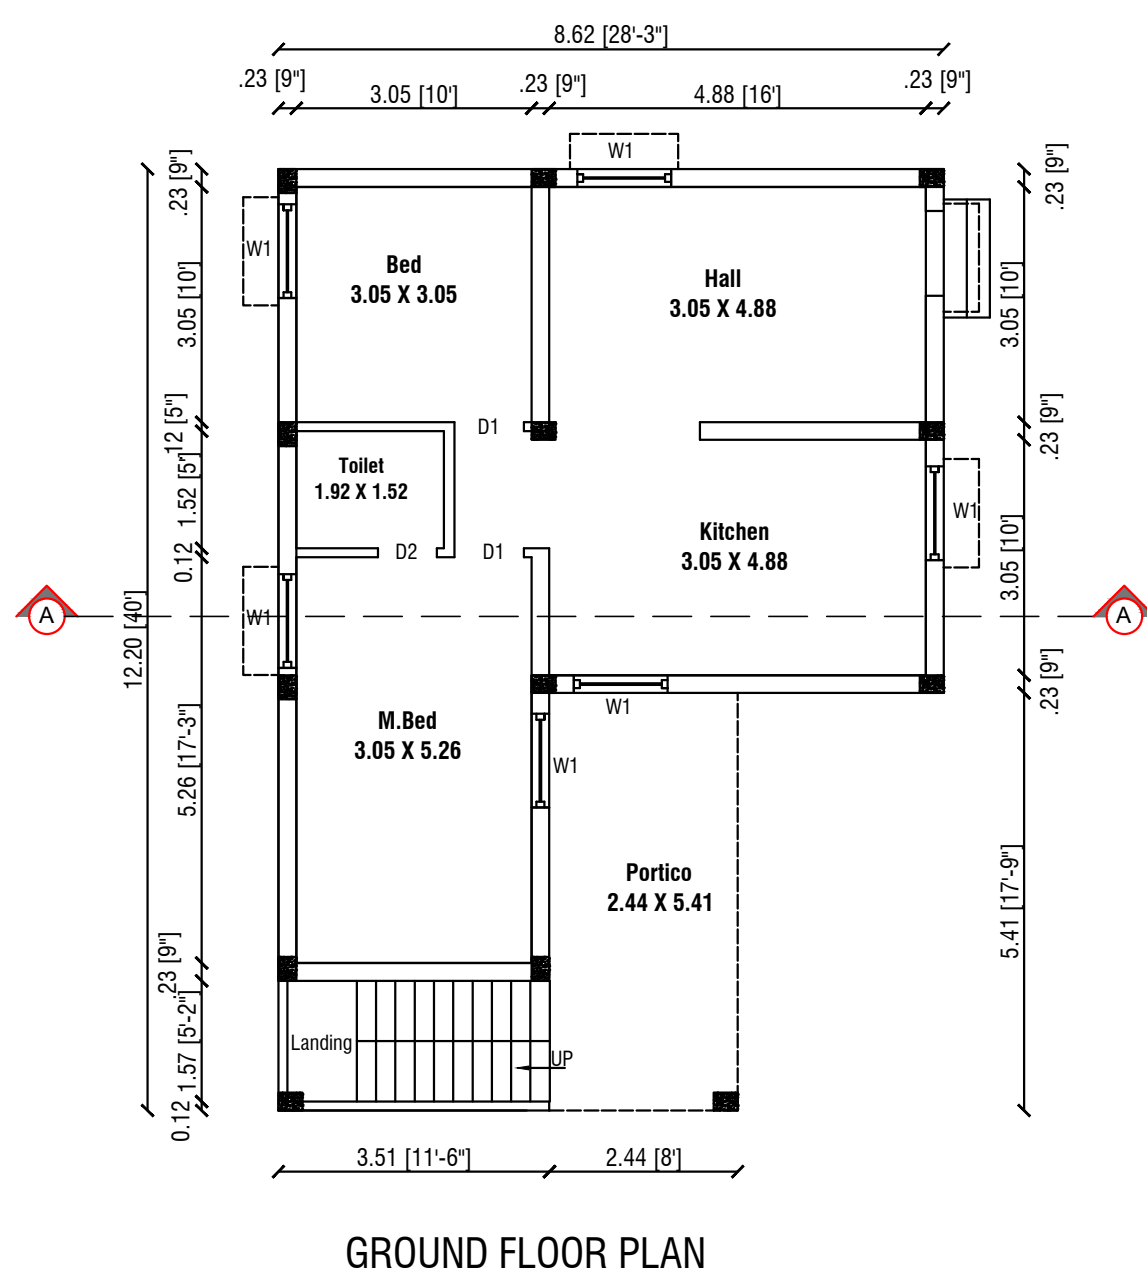

PLAN SHOWING THE PROPOSED BUILDING OF GROUND FLOOR RCC R
IN PLOT NO: 700, S.F.NO:102/14A1A AT AMMAIYAPPA NAGAR, UTHAM
PANCHAYAT, SALEM SOUTH TALUK,SALEM DISTRICT. SCALE - 1:100

Applicant Names : 1). Mrs.Shakila
2). Mrs.Nashima Banu W/o Hashel,

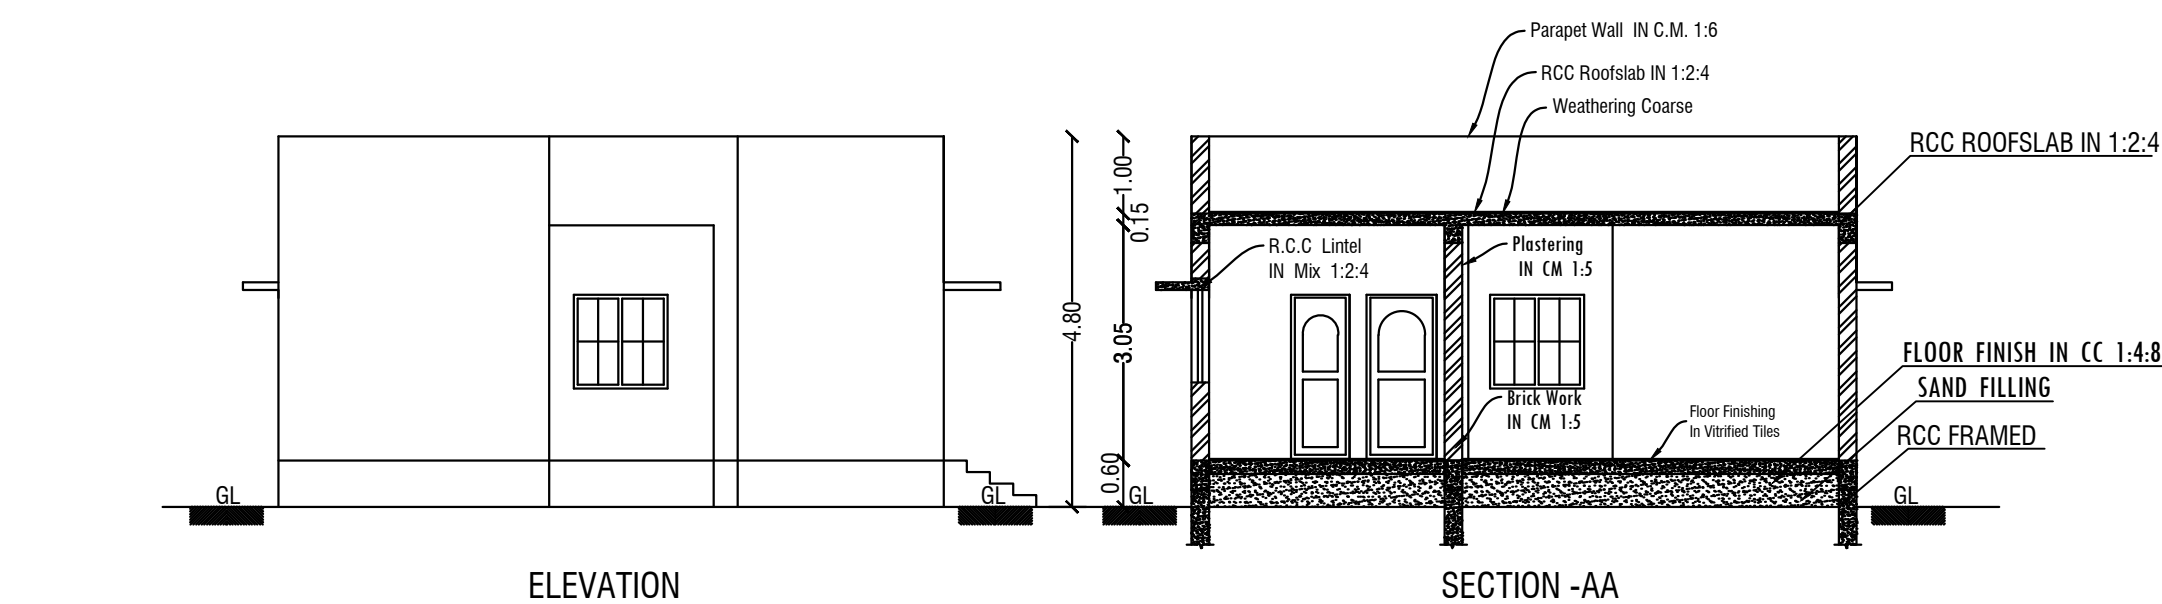

COLOR INDEX	
Site Boundry	
Proposed Building	
Existing Road	

Schedule of Joineries		
MD	Main Door	1.05 X 2.10
AO	Arch Open	0.91 X 2.10
D1	Door	0.91 X 2.10
D2	Door	0.75 X 1.83
W	Window	1.50 X 1.22
W1	Window	0.91 X 1.22
V	Ventilator	0.91 X 0.61

Area Details		
Particulars	Sq.m.	Sq.ft.
Total Area of the Site	178.23	1918.50
Plinth Area of the Pro. Bldg. Ground Floor	90.72	976.51
Carpet Area	63.03	678.45
Open Space	87.51	941.99
Total Construction Area	90.72	976.50

Car Parking - 2.50M X 5.00M = 1 Nos

Two Wheeler Parking - 1.80M X 1.00M = 2 Nos

Applicant	Engineer
Mrs.Shakila W/o Amir H. <i>Nashimabane</i> Mrs.Nashima Banu W/o Hashel	 Er. P. GOPI, D.Arch., LICENSED BUILDING SURVEYOR & CONSULTING ARCHITECTURE, VASUTU PLANING AND CONSTRUCTION, HASHNI BUILDERS, #6/75, Veerakkal (Po), Mettur (Tk). Salem (Dt)-636 454. Cell: 90250 53864 E mail: palanisamysapari@gmail.com.

