
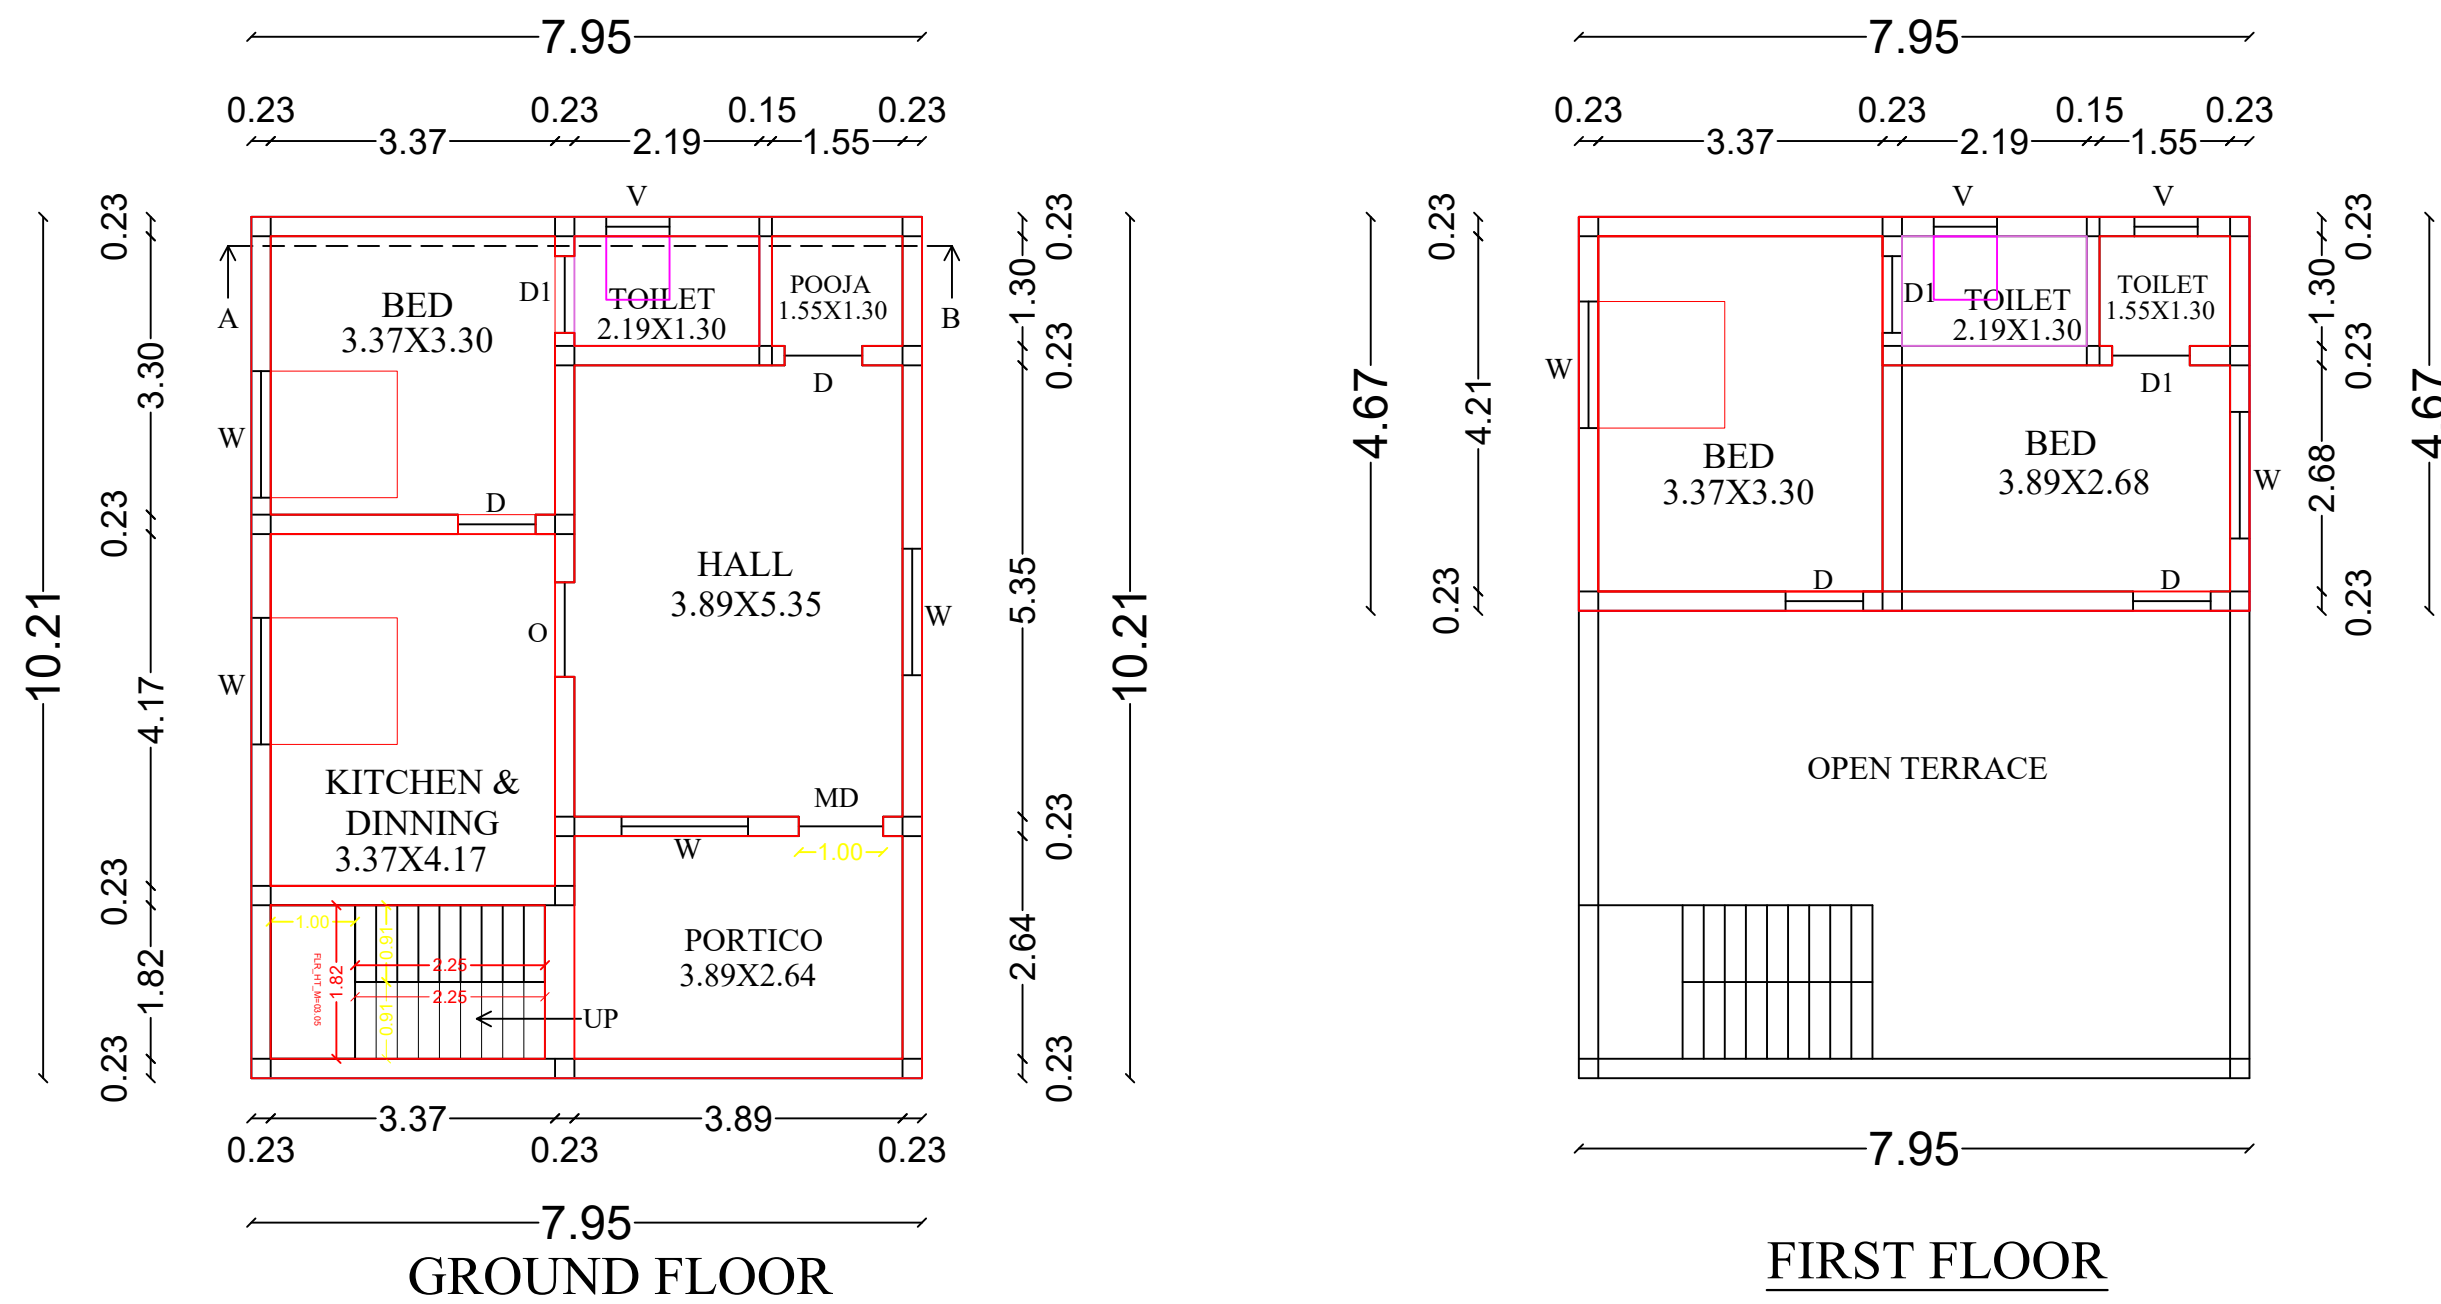


PLAN SHOWING THE PROPOSED CONSTRUCTION OF RCC ROOF RESIDENTIAL BUILDING IN GROUND & FIRST FLOOR AT OLD NATHAM S.F.NO:11/1A1, NEW NATHAM S.F.NO.270/20, PATTA NO.433, INDRA NAGAR, WARD NO:3, DEVIYAKURICHI VILLAGE, THALAIVASAL TALUK, SALEM DISTRICT.

NAME OF APPLICANT :Mr.L.PERIYASAMY, S/O LAKSHMANAN.

SCALE : 1:100

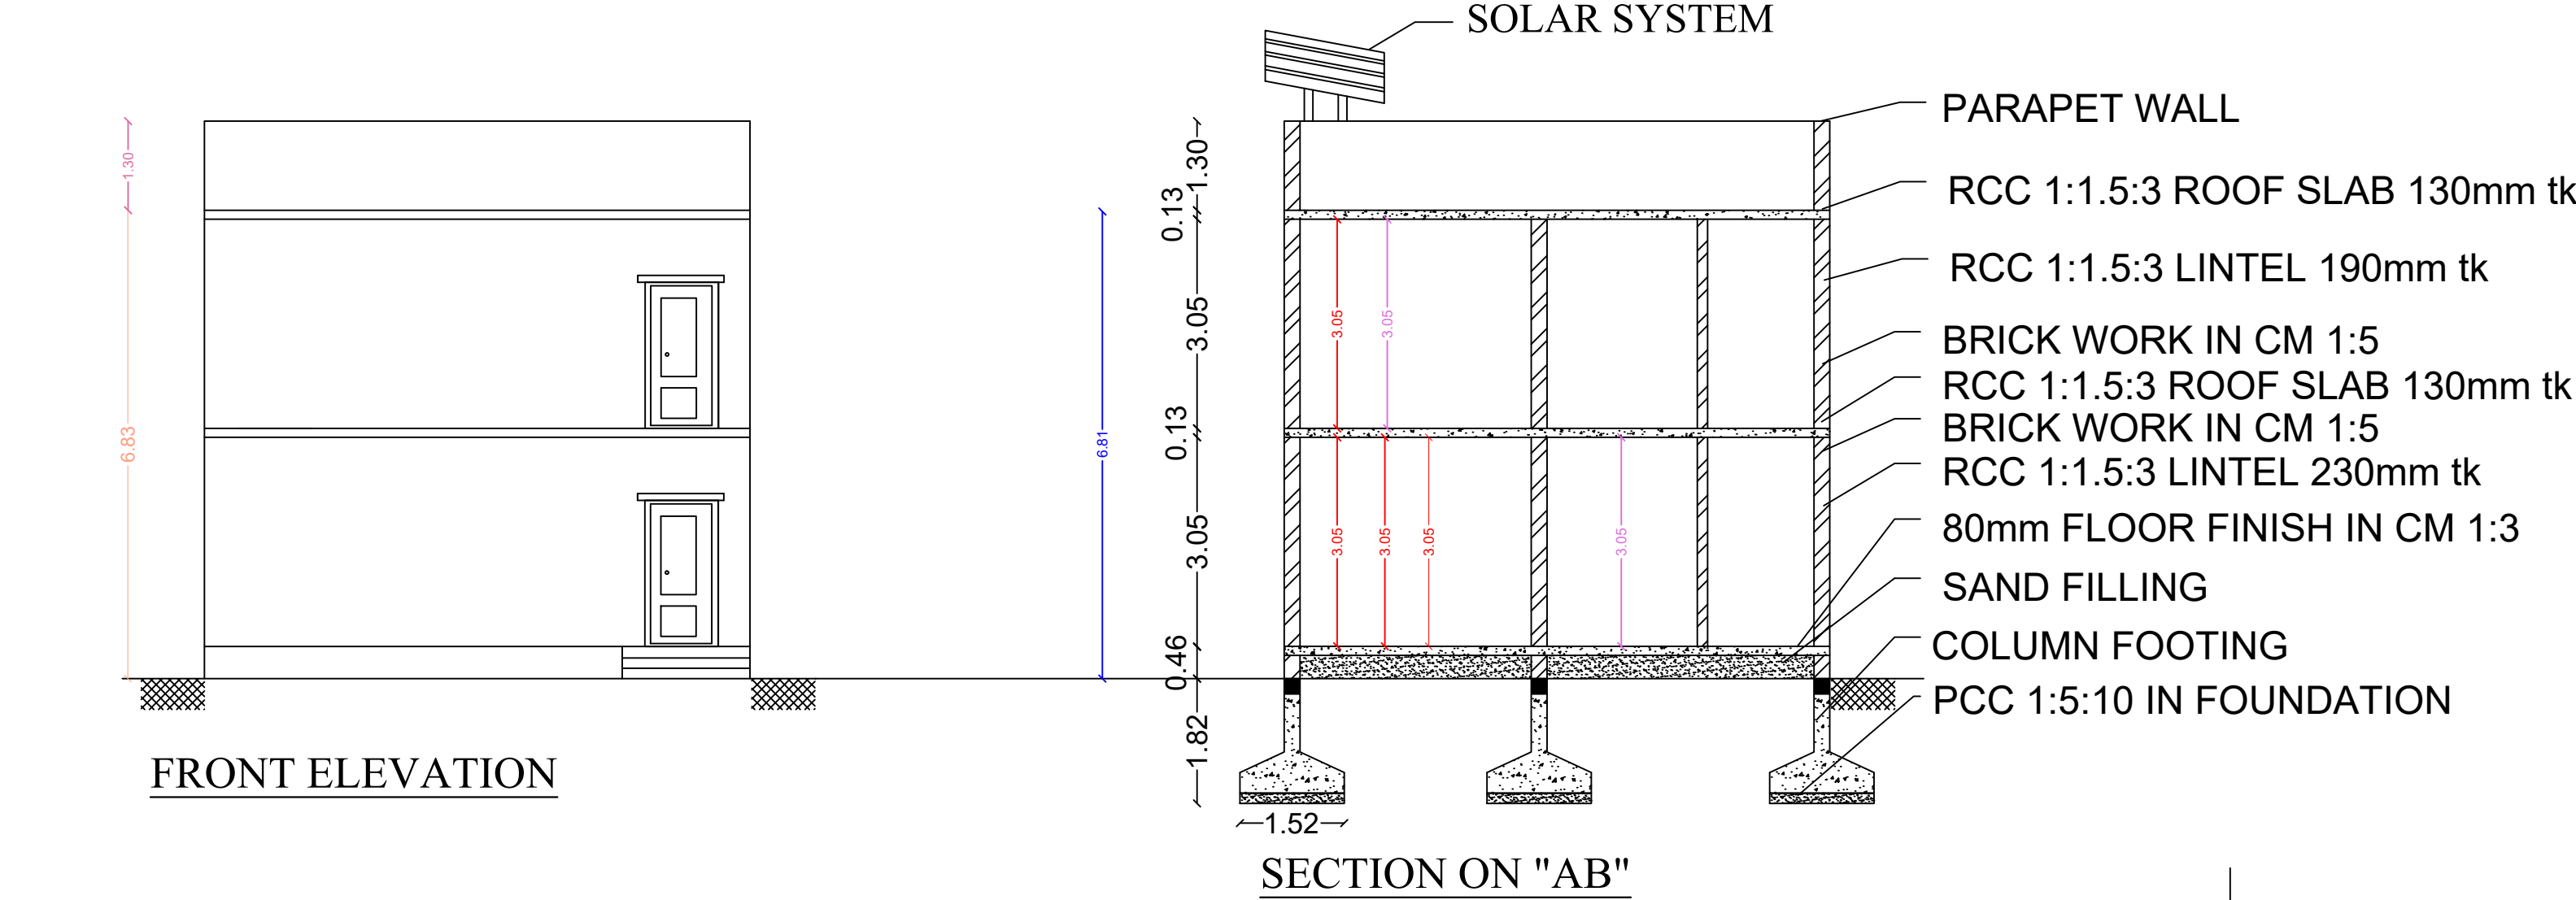

PLAN ELEVATION AND SECTION	SCALE 1:100	ALL DIMENSIONS ARE IN " METRE"
SCHEDULE OF JOINERIES :-		
JOINERYS	Ft	M
D-DOOR	3'6" X 7'0"	1.06 X 2.13
D1 - DOOR	3'0" X 7'0"	0.91 X 2.13
W - WINDOW	3'6" X 4'0"	1.06 X 1.22
W1 - WINDOW	5'0" X 6'0"	1.52 X 1.83
W2 - WINDOW	6'0" X 6'0"	1.83 X 1.83
V - VENTILATOR	3'0" X 2'0"	0.91 X 0.61

AREA PARTICULARS	IN SQM	IN SFT
☐ TOTAL AREA	= 129.81m²	1397.25sft
☐ PROPOSED BUILDING		
GROUND FLOOR	= 81.17m ²	873.71sft
FIRST FLOOR	= 37.13m ²	399.67sft
TOTAL	= 118.30m ²	1273.38sft
CARPET AREA (GF+FF)	= 62.24m ²	669.95sft
AREA OF OPEN SPACE (GF)	= 48.64m ²	523.54sft

REGISTERED ENGINEER

Er.M.VIJAYA BARATHI, D.C.E.,L.I.V.,M.I.S.T.E.,
V.J.BUILDERS & CONSTRUCTIONS,
Registered Engineer (RE-III)
ATTUR MUNICIPLALITY,
ATTUR TOWN & TALUK,
SALEM DISTRICT.9944478899

APPLICANT

Mr.L.PERIYASAMY.

3.05
2.80
0.16
DETAIL
PERCULA



TERRACE
RICK BATS
6MM,60Mx1.21M DEEP
TERATION TANK
/ATER
G SYSTEM

