
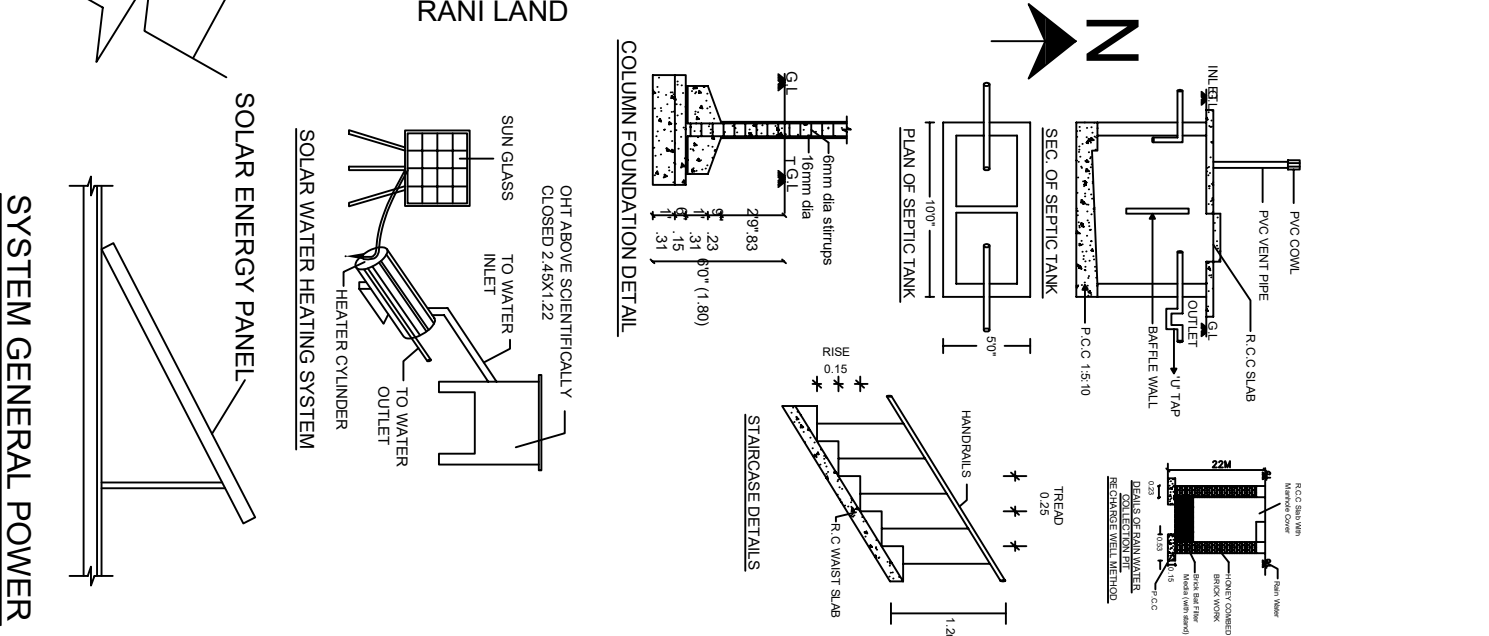


PLAN SHOWING THE PROPOSED CONSTRUCTION OF R.C.C TERRACED ROOF GROUND FLOOR & FIRST FLOOR RESIDENTIAL BUILDING IN S.F.NO 191/6B1B, PATTANNO : 1600, OLAI PATTI VILLAGE & PANCHAYAT, MECHERI UNION, METTUR TALUK, SALEM DISTRICT.

APPLICANT : Mr.P.CHINRAJ., S/O Mr.PERUMAL.

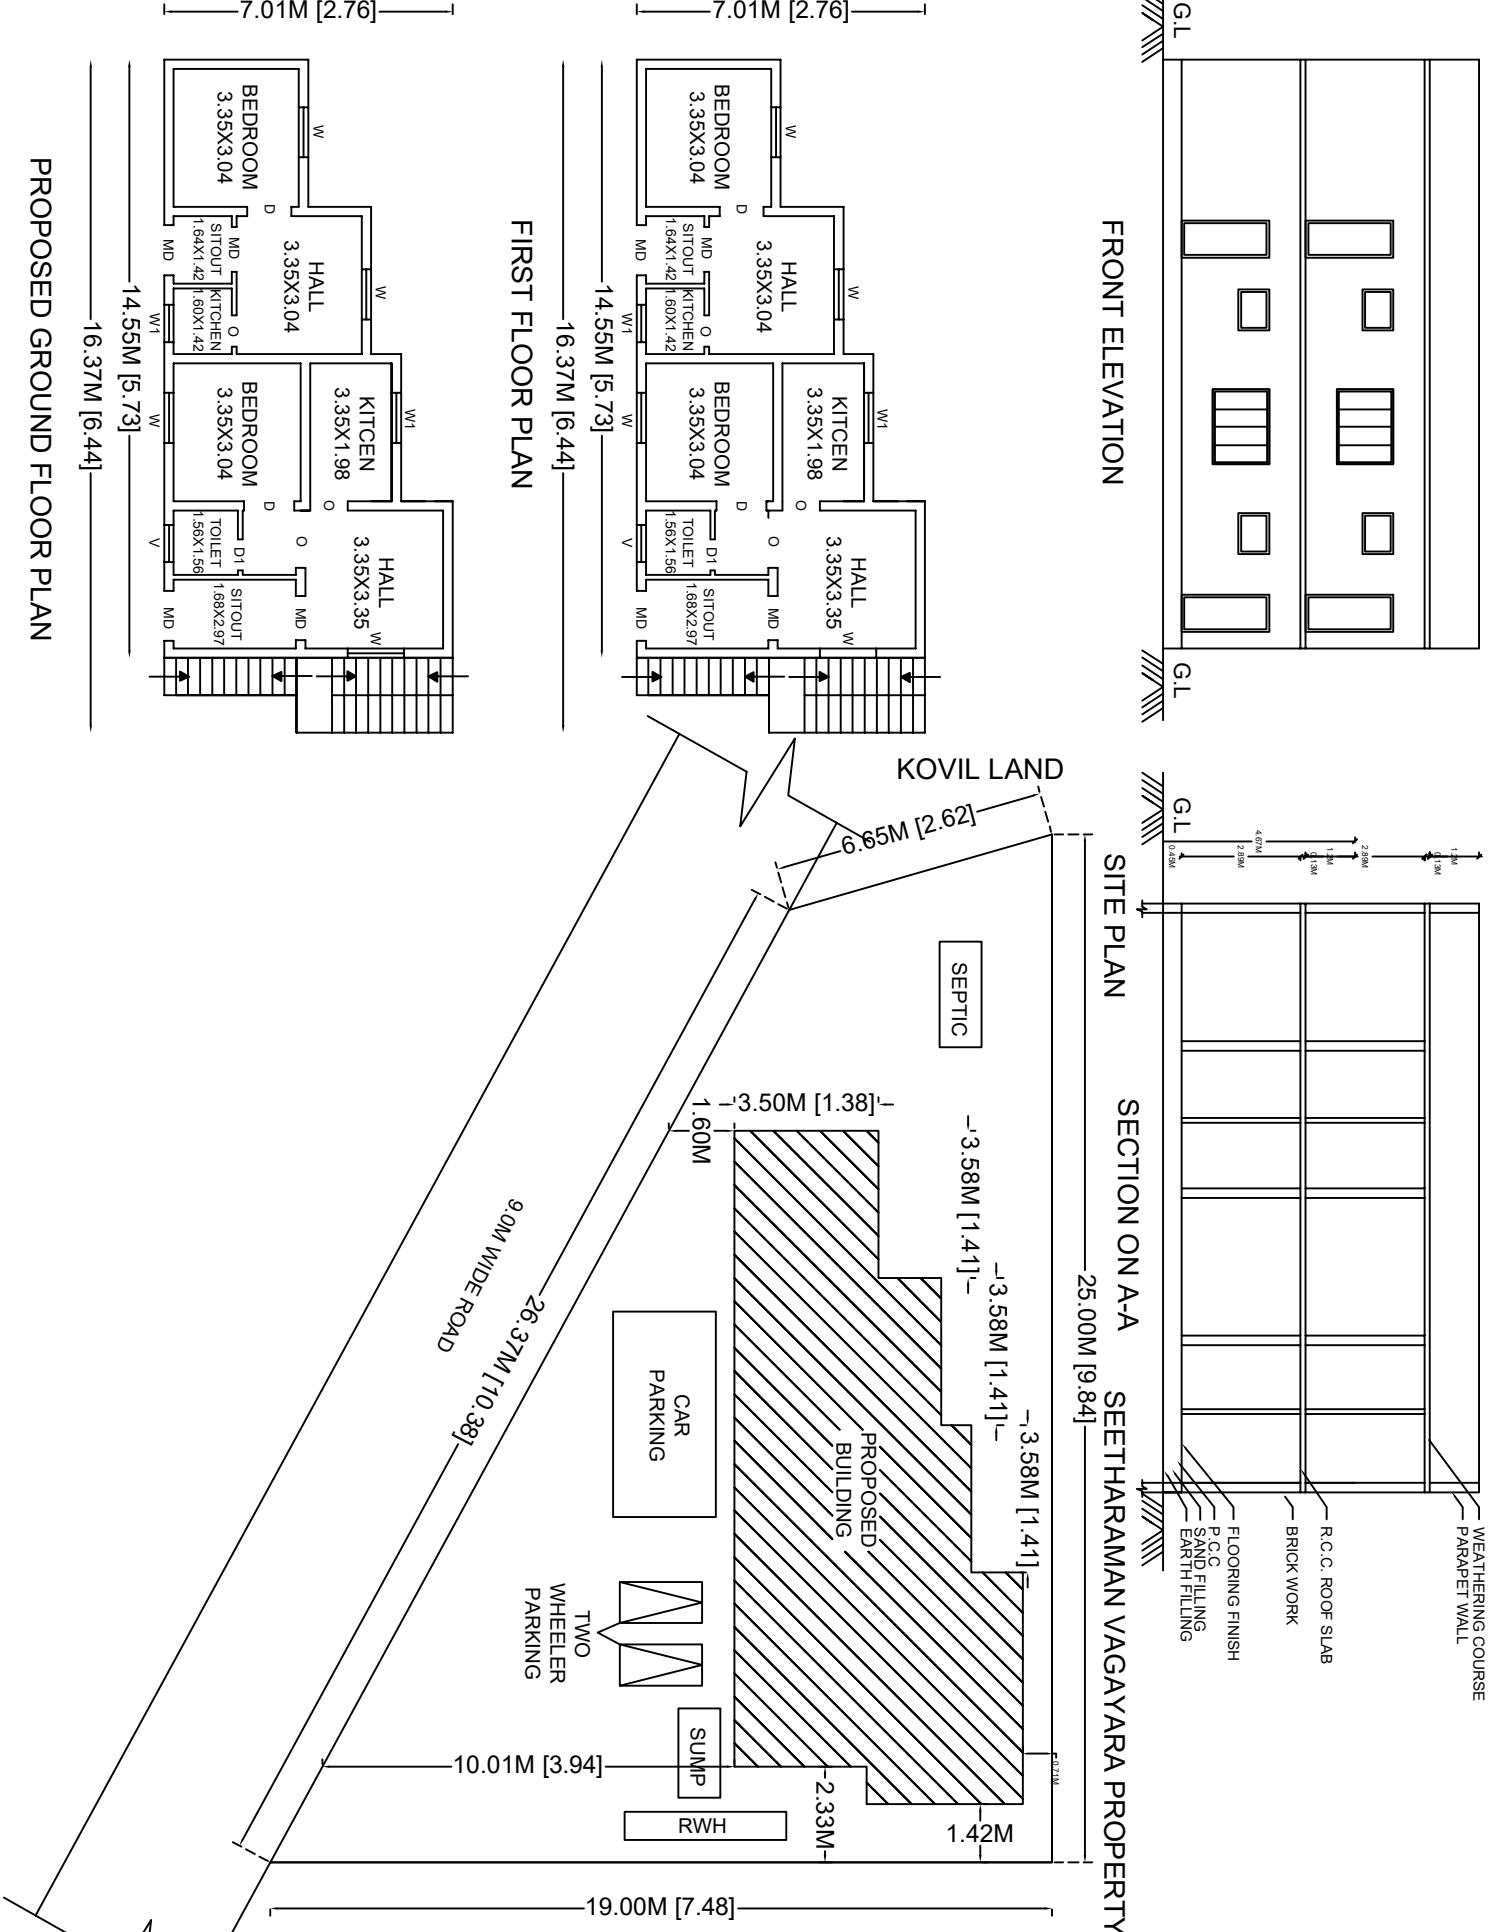

AREA DETAILS:		
DESCRIPTION	SQ.FT	SQ.M
AS PER DOC	3227.80	299.87
FMB OR PLR	3227.80	299.87
GROUND FLOOR	943.78	87.68
FIRST FLOOR	943.78	87.68
OPEN SPACE	2284.02	212.19

JOINERY DETAILS:		
DESCRIPTION	FEET	METER
MAIN DOOR MD	36"x7'0"	1.07X2.13
DOOD D1	3'3"x7'0"	1.00X2.13
DOOR D2	2'6"x7'0"	0.76X2.13
OPEN O	3'0"x7'0"	0.91X2.13
WINDOW W	6'0"x4'6"	1.82X1.37
WINDOW W1	3'0"x4'6"	0.91X1.37
WINDOW W2	3'0"x3'3"	0.91X1.07
VENTILATER V	3'0"x2'6"	0.91X0.76

COLOR INDEX : ☐

SITE BOUNDARY SHOWN IN ☐

PRO-BUILDING SHOWN IN ☐

ROAD SHOWN IN ☐

ALL DIMENSIONS ARE IN "METER"

APPLICANT :

Mr.P.CHINRAJ
P- 80 01 0 11884

REGISTERED ENGINEER :

Signature of Registered Engineer

Er.S.Senthikumar (BE CIVIL),
Registered Engineer Grade - II(SWP),
5/554, Nadukaradu, Nattamangalam,
Amanikondalampatti Panchayat,
Panamarahupatti Union,
Salem - 636010. Cell : 8056356469

OFFICE USE ONLY :

SYSTEM GENERAL POWER
SCALE:N.T.S