


PLAN SHOWING THE PROPOSED CONSTRUCTION OF R.C.C TERRACED ROOF GROUND FLOOR & FIRST FLOOR
RESIDENTIAL BUILDING IN S.F.NO : 463/1E6A, PATTA NO : 1545,THANGAYUR VILLAGE & PANCHAYAT,
EDAPPADI TALUK, SALEM DISTRICT.

APPLICANT NAME : Mr.A.M.SHANKAR., S/O Mr.MATHESHWARAN.

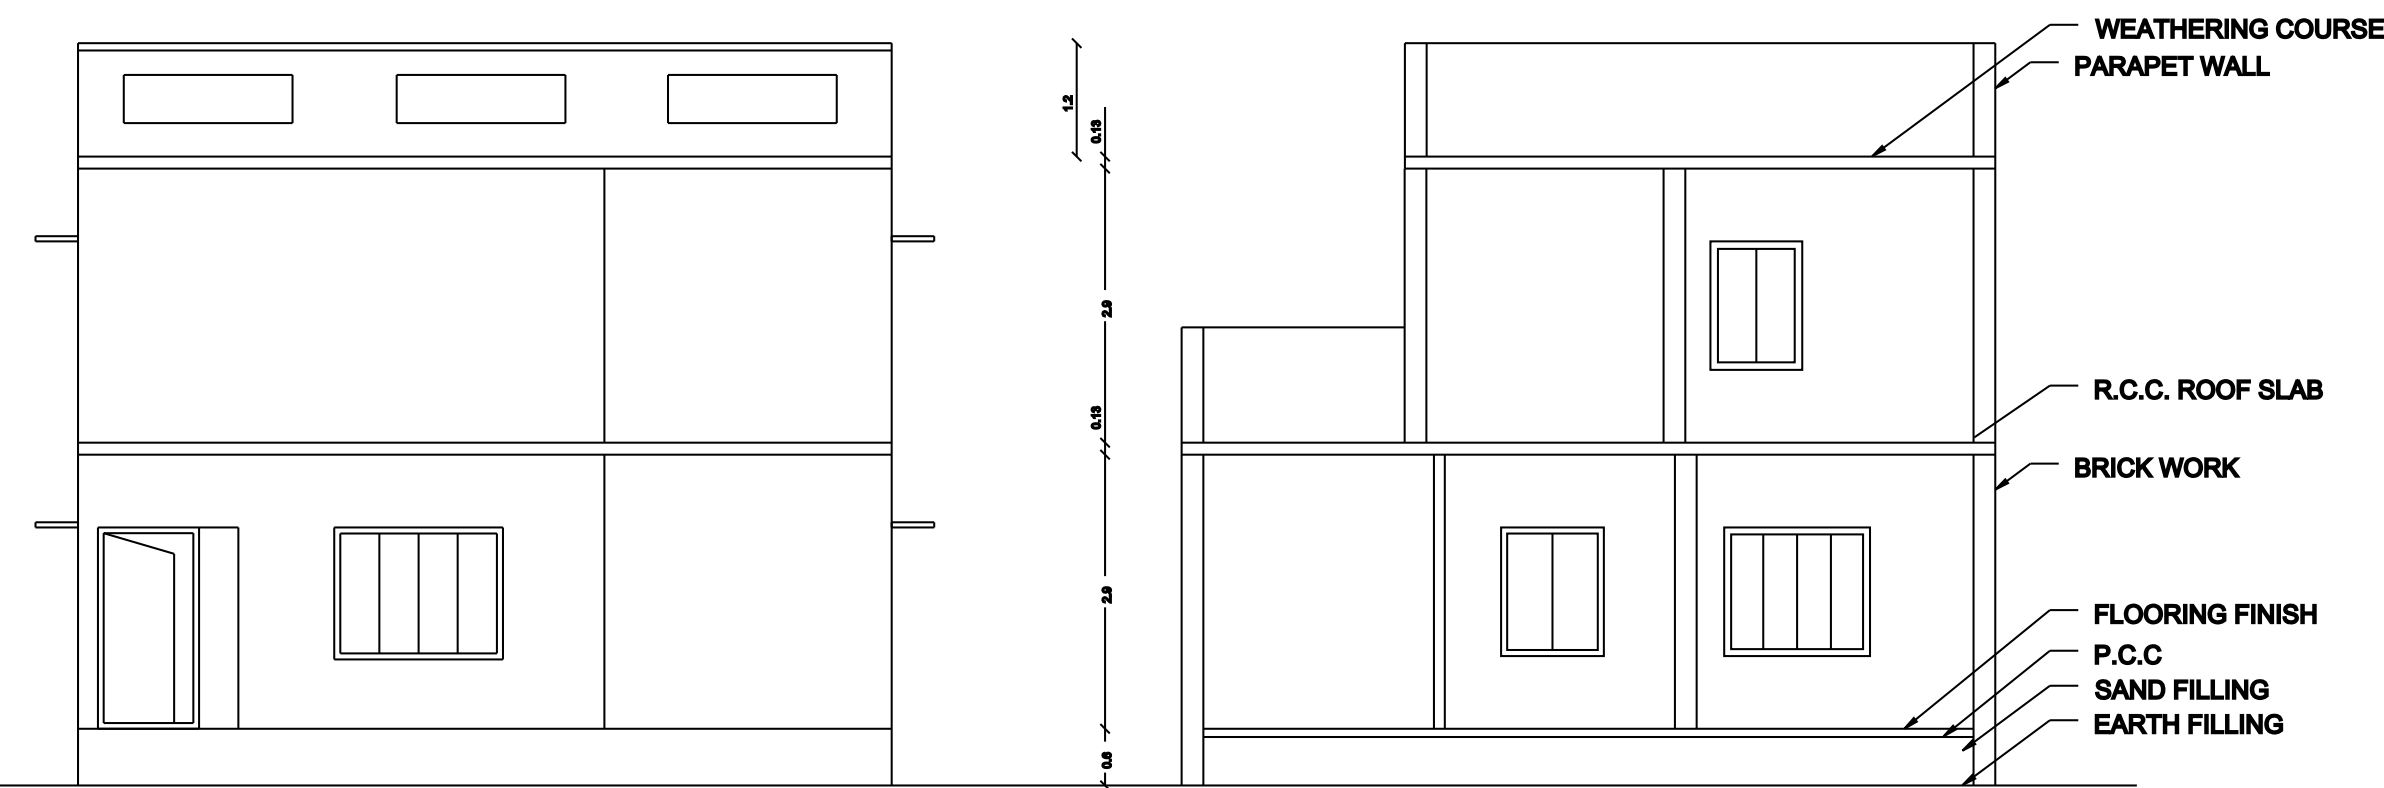

FRONT ELEVATION

SECTION ON A-A

SITE PLAN

P.CHINNAGOUNDAR LAND

