



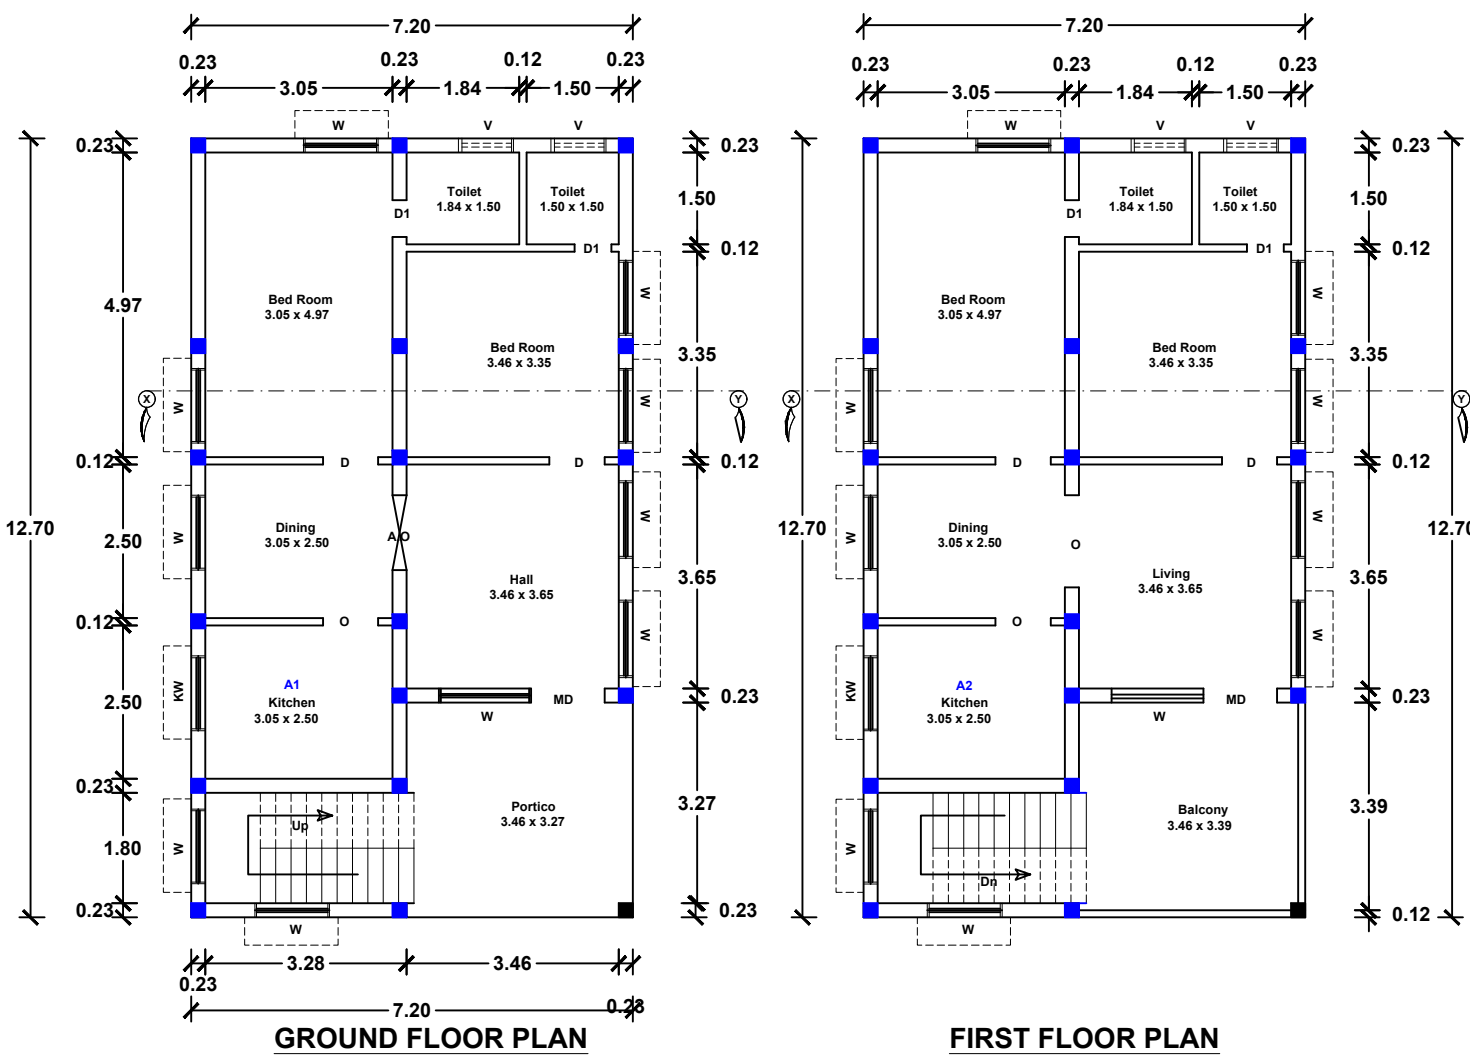


PLAN SHOWING THE PROPOSED CONSTRUCTION OF R.C.C TERRACE ROOF (GROUND AND FIRST FLOOR) RESIDENTIAL BUILDING IN  
PLOT NO : 40, PATTA NO. 2795 ,OLD S.F.No - 94/4A1A1A1A1 , S.F.No - 94 /11 IN VETRIVEL NAGAR, KAMALAPURAM VILLAGE AND  
PANCHAYAT, OMALUR PANCHAYAT UNION AND TALUK, SALEM DISTRICT.

Plot Regularization Approved Number : 3486 /2018 /31/1 ., Dated : 15.07.2019 By BDO, Omalur  
NAME OF THE APPLICANT :- Mrs. S. VIJAYA, W/o. Mr.S.SANKAR

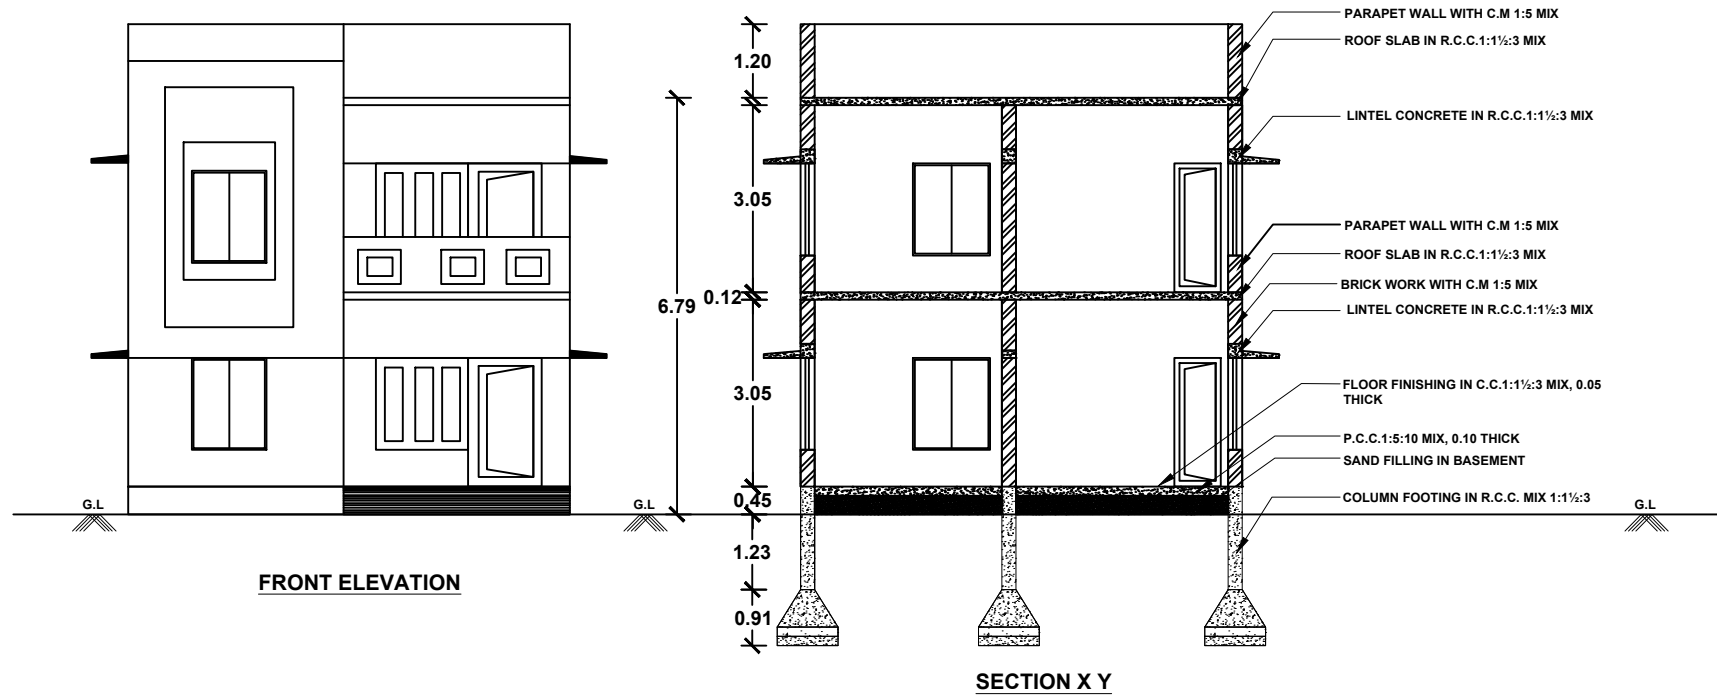

KEY PLAN  
Not to Scale

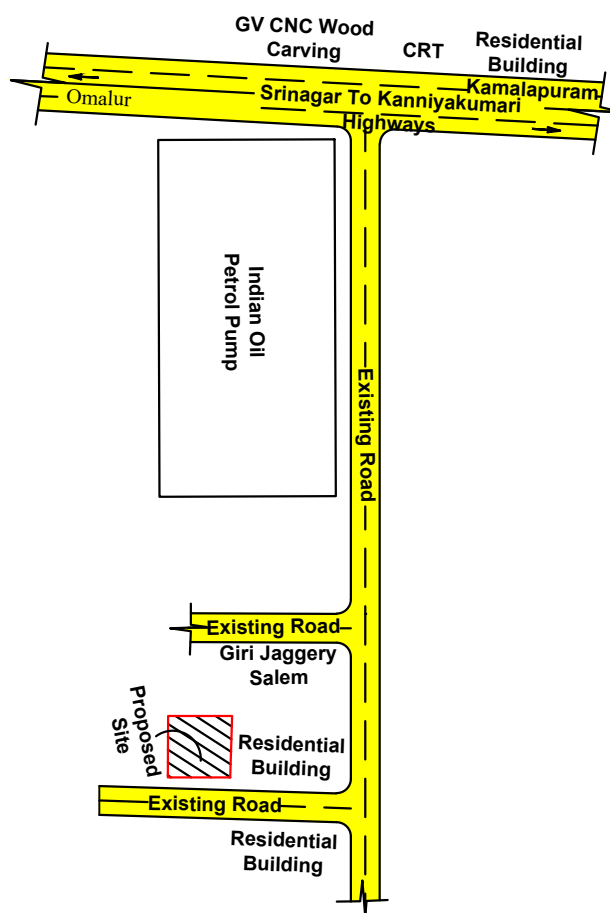

FOR OFFICE USE

|            |         |
|------------|---------|
| DESCRIP    | q.METER |
| SITE EXTE  |         |
| AS PER DI  | 139.35  |
| AS PER PLR | 139.00  |

| BUILDING AREA :-     |              |                             |                |
|----------------------|--------------|-----------------------------|----------------|
| FLOOR NAME           | BUILTUP AREA | COVERED PARKING/ DEDUCTIONS | NET F.S.I AREA |
| GROUND FLOOR         | 91.44        | ---                         | 91.44          |
| FIRST FLOOR          | 91.44        | ---                         | 91.44          |
| GRAND TOTAL IN Sq.m  | 182.88       | ---                         | 182.88         |
| GRAND TOTAL IN Sq.ft | 1968.52      | ---                         | 1968.52        |

|                                       |        |                                             |  |
|---------------------------------------|--------|---------------------------------------------|--|
| FLOOR SPACE INDEX (F.S.I) :-          |        | SCALE 1 : 100                               |  |
| F.S.I AREA                            | 182.88 | ALL DIMENSIONS ARE IN 'METER'               |  |
| PLOT AREA                             | 139.00 |                                             |  |
| PLOT COVERAGE (P.C) :-                |        |                                             |  |
| MAX FLOOR AREA AT ANY FLOOR PLOT AREA |        | $\frac{91.44}{139.00} \times 100 = 65.78\%$ |  |

| COLOUR INDEX            |  | W<br>S<br>E<br>N |
|-------------------------|--|------------------|
| SITE BOUNDRY SHOWN      |  |                  |
| PROPOSED BUILDING SHOWN |  |                  |
| EXISTING ROAD SHOWN     |  |                  |


| JOINERY DETAILS |                |                 |
|-----------------|----------------|-----------------|
| REFERENCE       | DESCRIPTIONS   | SIZE (IN METER) |
| M.D             | MAIN DOOR      | 1.22 x 2.13     |
| D               | DOOR           | 0.91 x 2.13     |
| D1              | DOOR           | 0.76 x 2.13     |
| O               | OPENING        | 0.91 x 2.13     |
| W               | WINDOW         | 0.91 x 1.22     |
| KW              | KITCHEN WINDOW | 0.91 x 1.22     |
| V               | VENTILATOR     | 0.91 x 0.61     |

| PARKING DETAILS |          |          |
|-----------------|----------|----------|
| VEHICLE         | REQUIRED | PROVIDED |
| TWO WHEELERS    | 2 Nos    | 2 Nos    |


APPLICANT :-

REGISTERED ENGINEER :-  
  
Er. A. SOUNДАР RAJAN, B.E., M.E.,(Struct).  
RDD SALEM/RE-II/Reg.No.001/2020  
G.V. VISUAL CREATIONS,  
BUILDING CONTRACTOR & PROMOTERS.  
Suthari Complex 1st Floor,  
Junction Main Road, Near Sona College.  
Salem - 636 005. Cell: 9578270663


COMPOUND WALL & GATE DETAIL:-

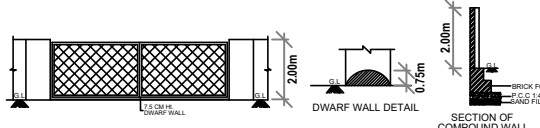


SEPTIC TANK DETAILS :-

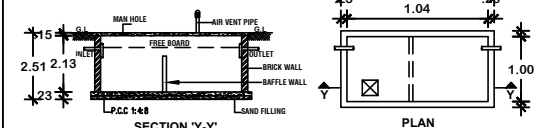

STAIRCASE DETAILS (NOT TO SCALE)

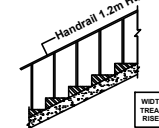

RAINWATER HARVESTING TRENCH:-

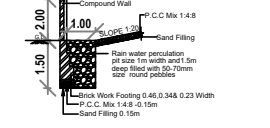

FOUNDATION DETAILS:-

