
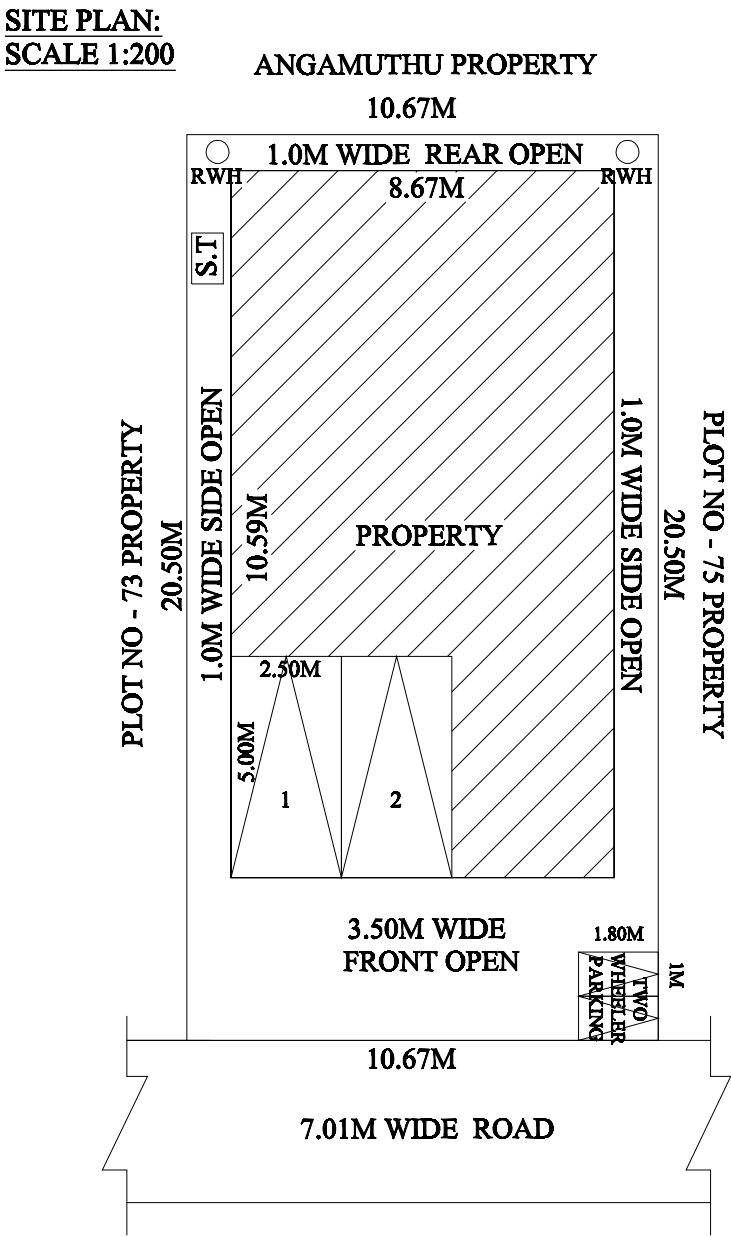
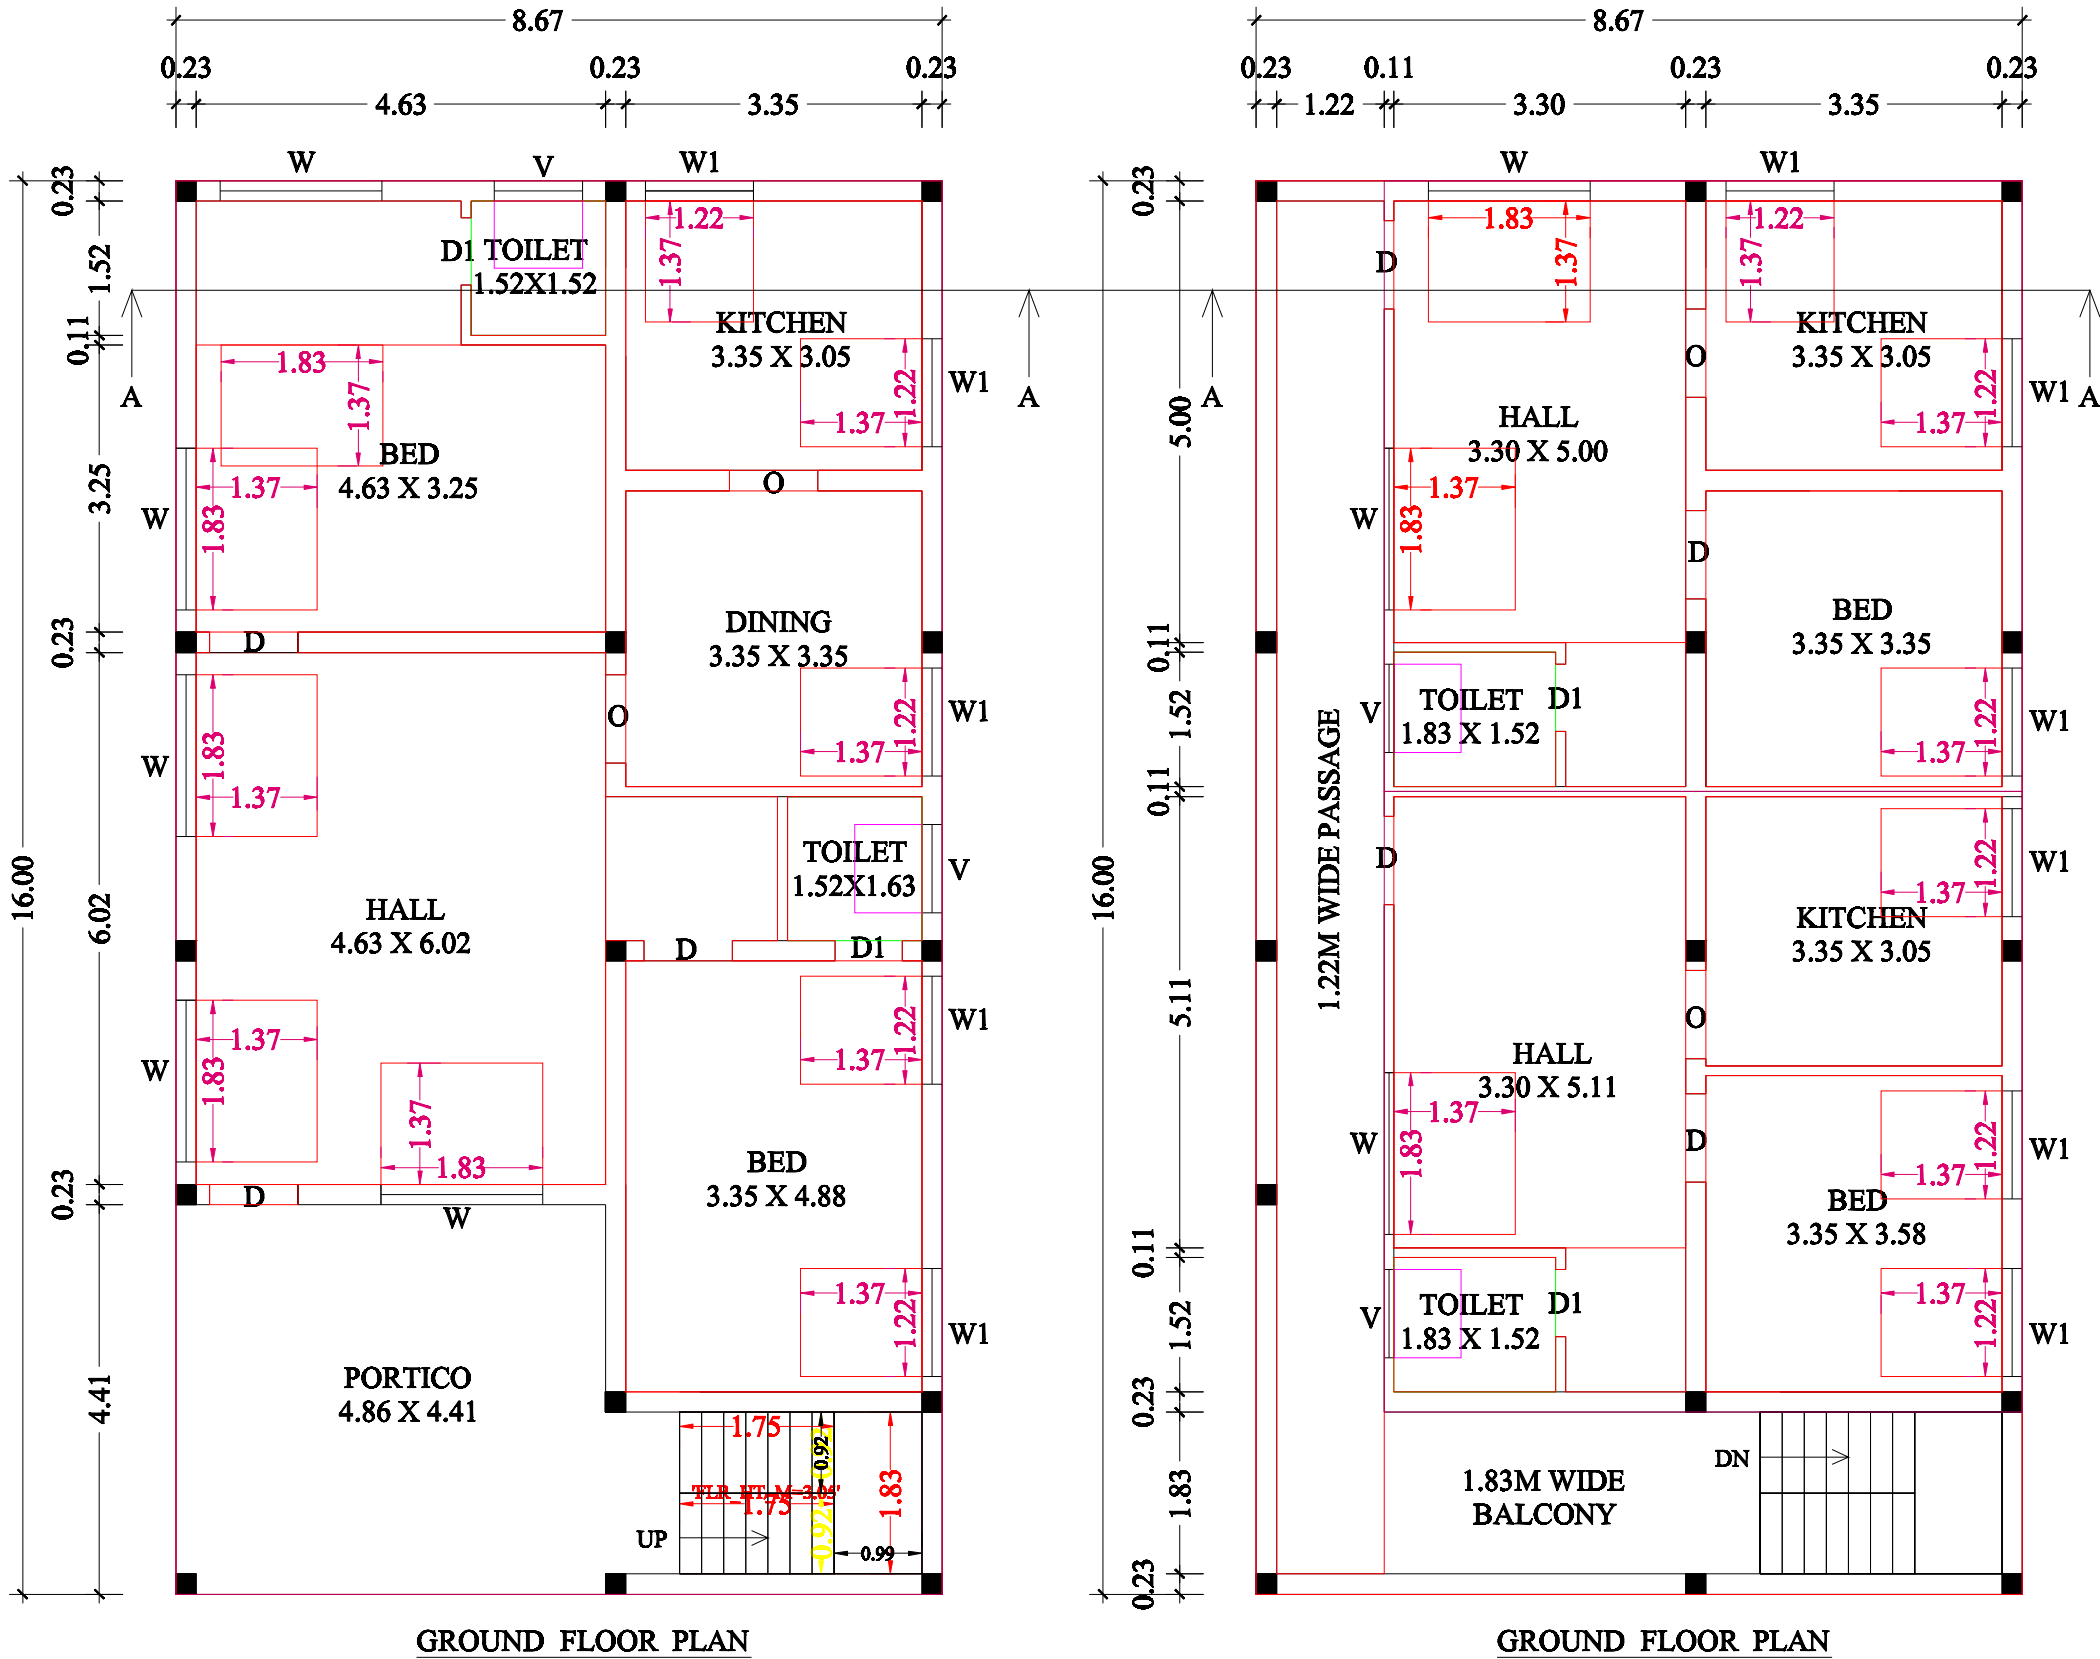


PLAN SHOWING THE PROPOSED CONSTRUCTION OF R.C.C TERRACED ROOF RESIDENTIAL GROUND & FIRST FLOOR BUILDING IN OLD.S.F.NO - 5/6C1,NEW.S.F.NO - 5/6C1C, AT AMANI KONDALAMPATTI VILLAGE & PANCHAYAT, PANAMARATHUPATTI PANCHAYAT UNION, SALEM TALUK,SALEM DISTRICT.

APPLICANT :

Mrs.USHASINGH, W/O .Mr.ARUNKUMAR SINGH.

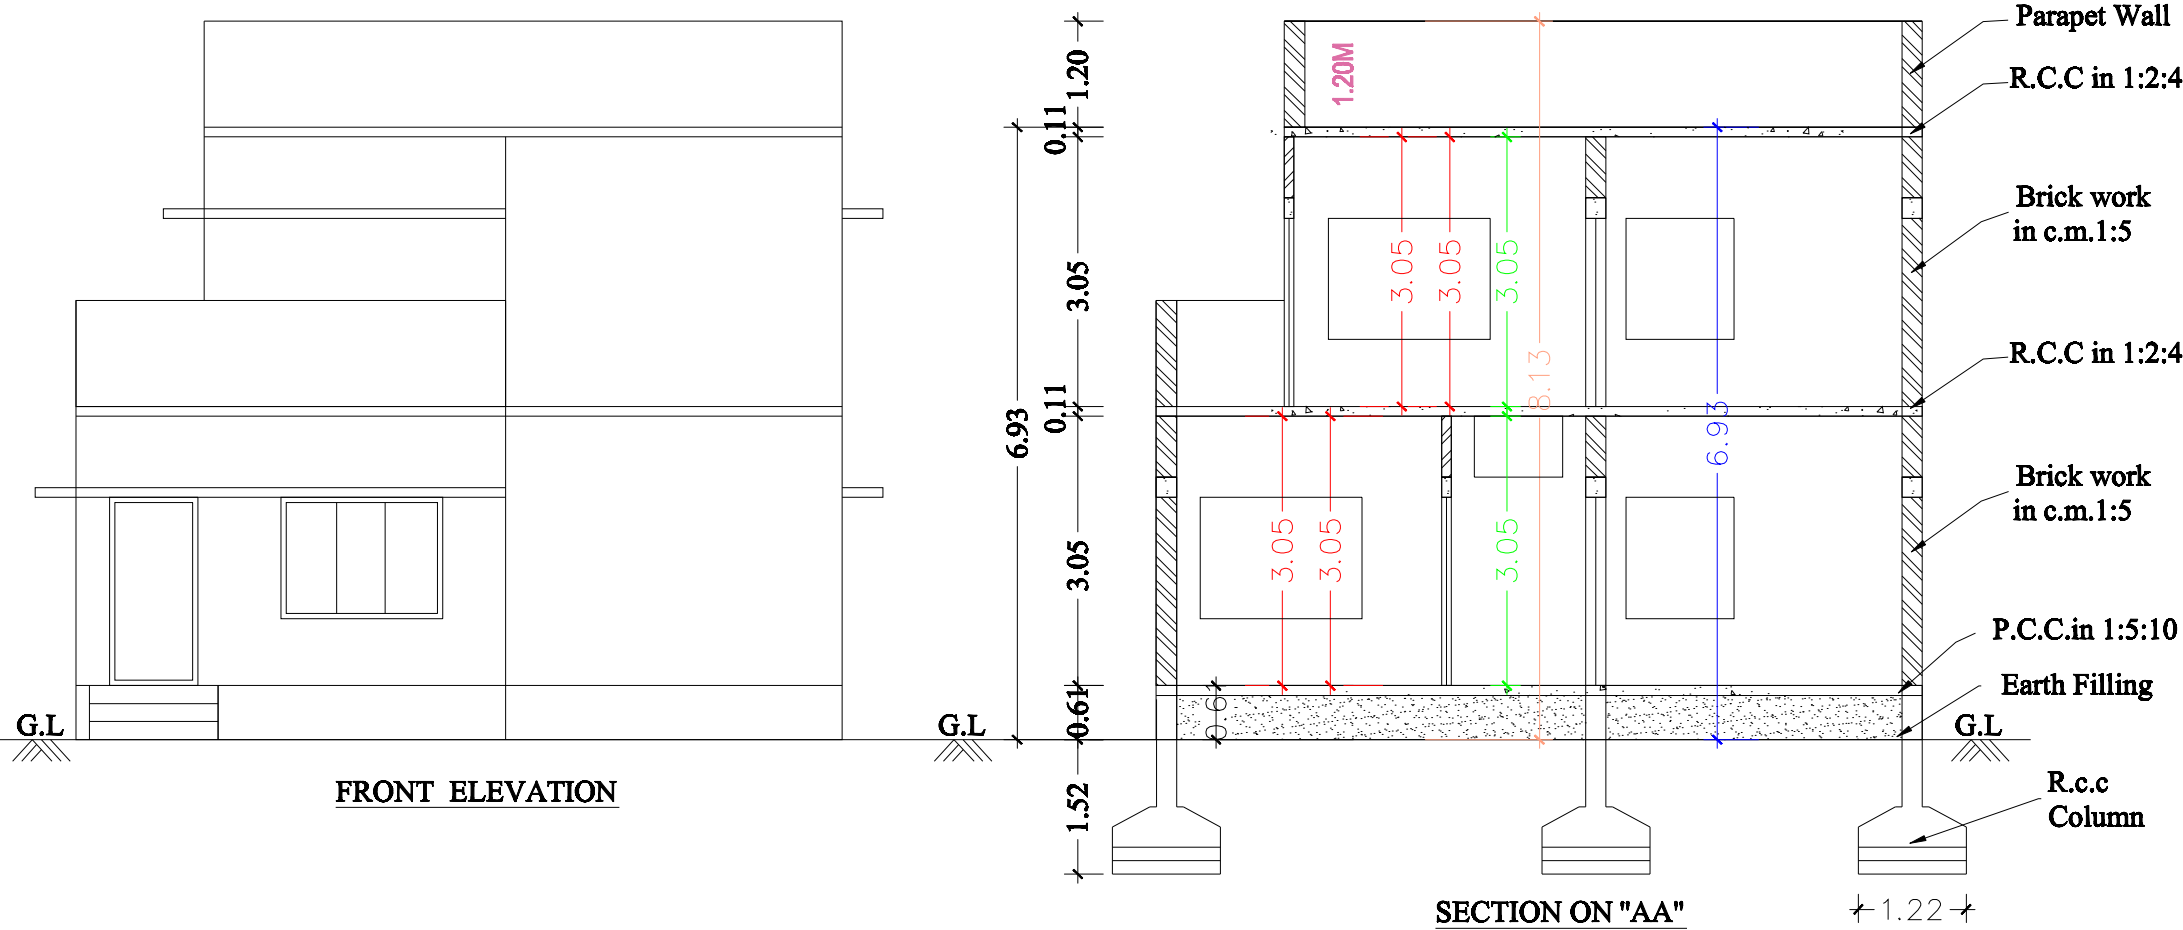


JOINERY DET		
DOOR		
DOOR 1	2'6" X 7'0"	0.76 X 2.13
OPEN	3'3" X 7'0"	1.00 X 2.13
WINDOW	4'0" X 4'6"	1.22 X 1.37
VENTILATOR	3'0" X 2'6"	0.91 X 0.76


AREA DETAILS:	SQ.FT	SQ.MT
AS PER DOCUMENT	2352.50	218.55
AS PER PATTA	2271.20	211.00
AS PER SITE	2354.52	218.74
AREA OF GROUND FLOOR	1493.18	138.72
AREA OF FIRST FLOOR	1493.18	138.72
TOTAL AREA	2986.36	277.44

APPLICANT:

USHA Singh

ENGINEER :

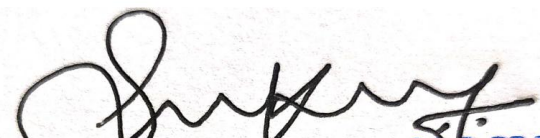
KURINJI BUILDERS & ASSOCIATES
Er. S. VINOTH KUMAR,B.E.,A.M.I.E.,A.I.T.E.
LPA Registered Engineer: 40719
Plot No:25, Lakshana Avenue,
Kizhaku Vattam, Amanikondalampatty,
SALEM - 636 010. Cell: 96778 21160

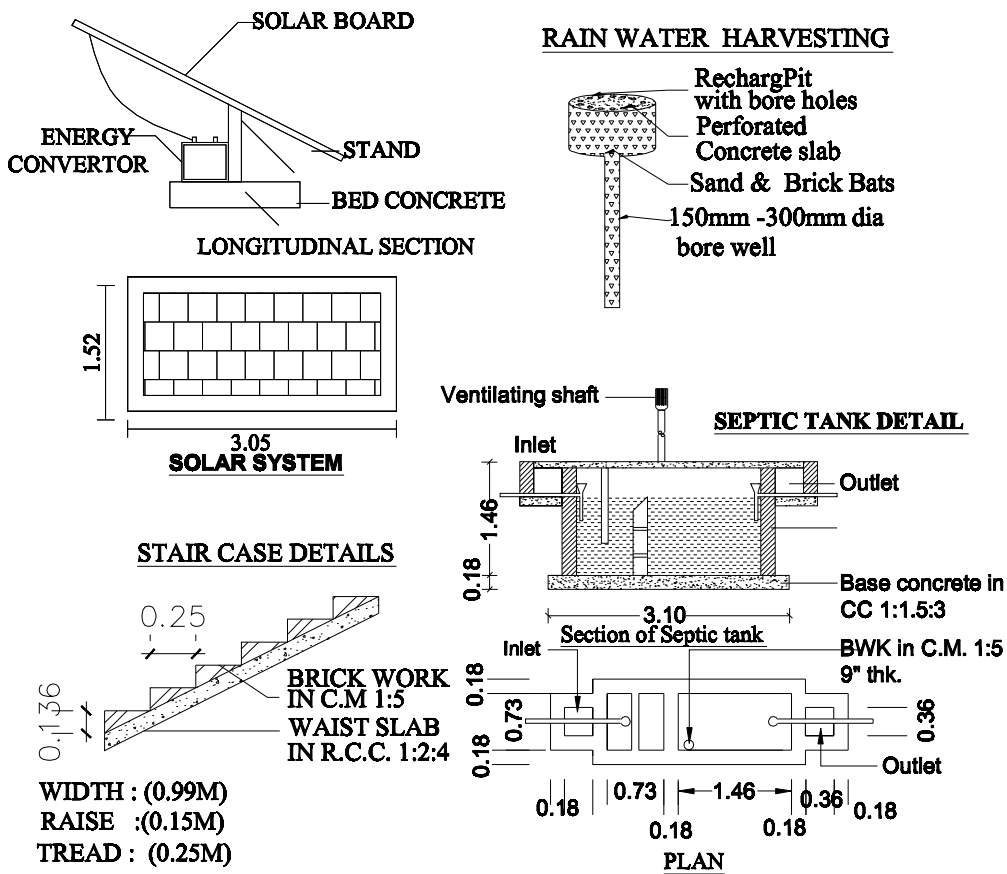

BOUNDARY SHOWN IN - ☐
PROPOSED SHOWN IN - ☐
ROAD SHOWN IN - ☐

SCALE
ALL DIMENSIONS ARE IN METER
SCALE 1:100