

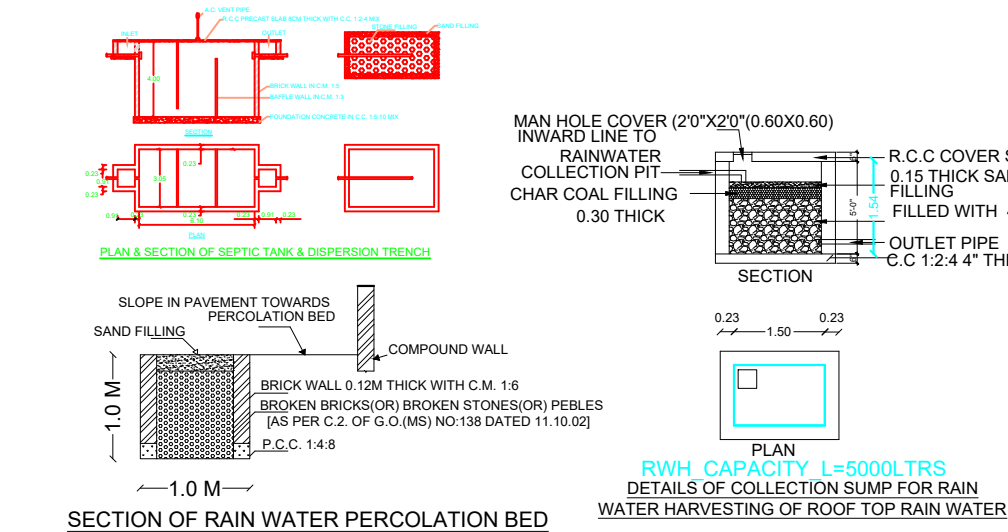
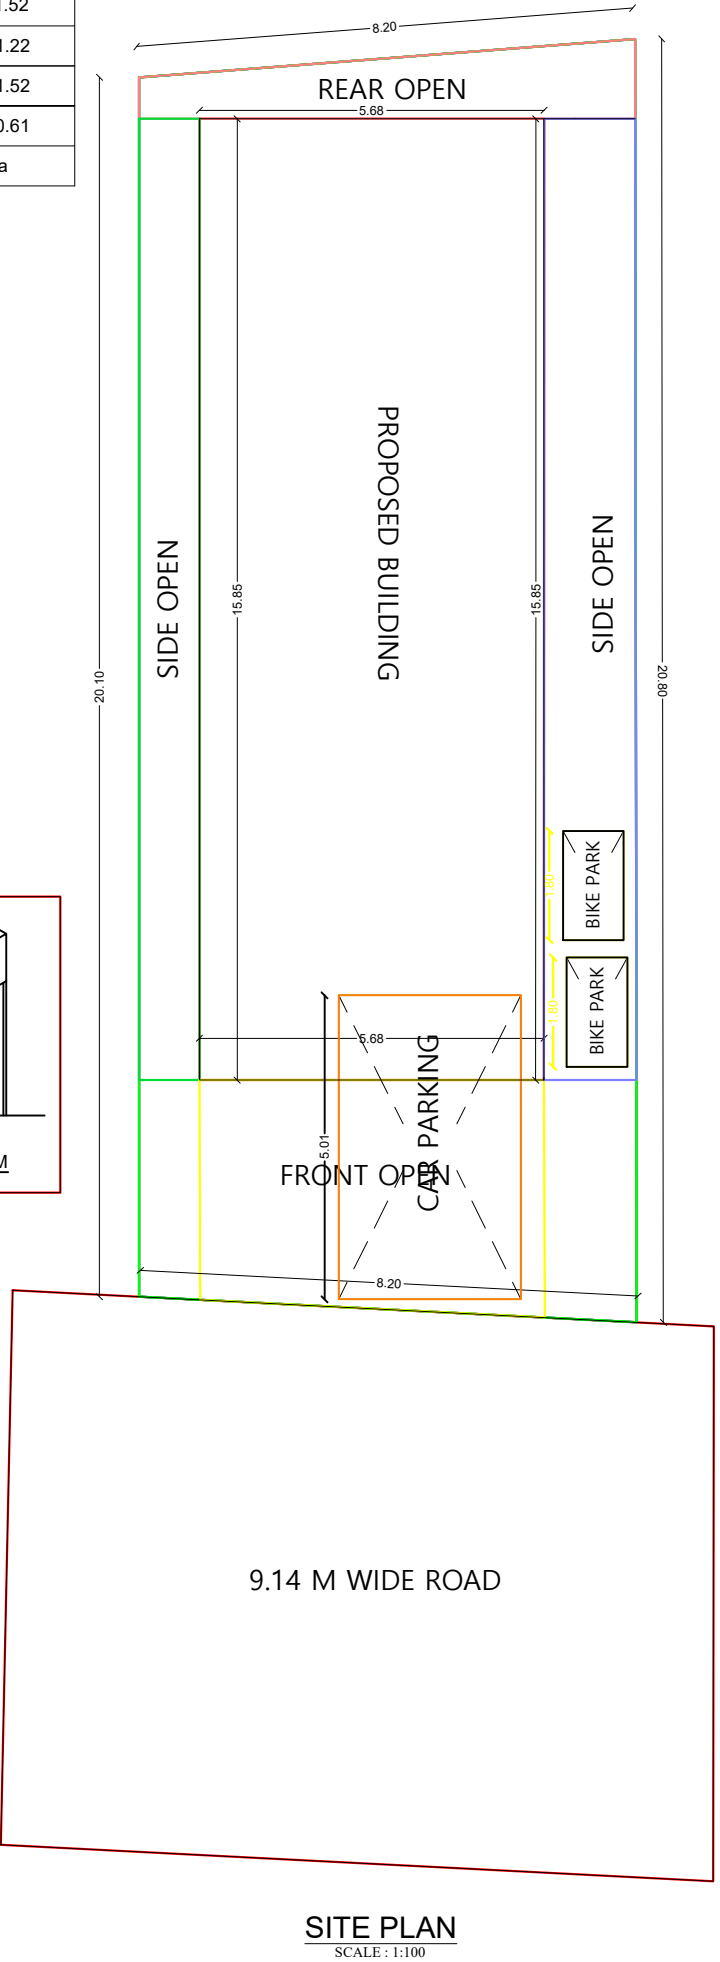
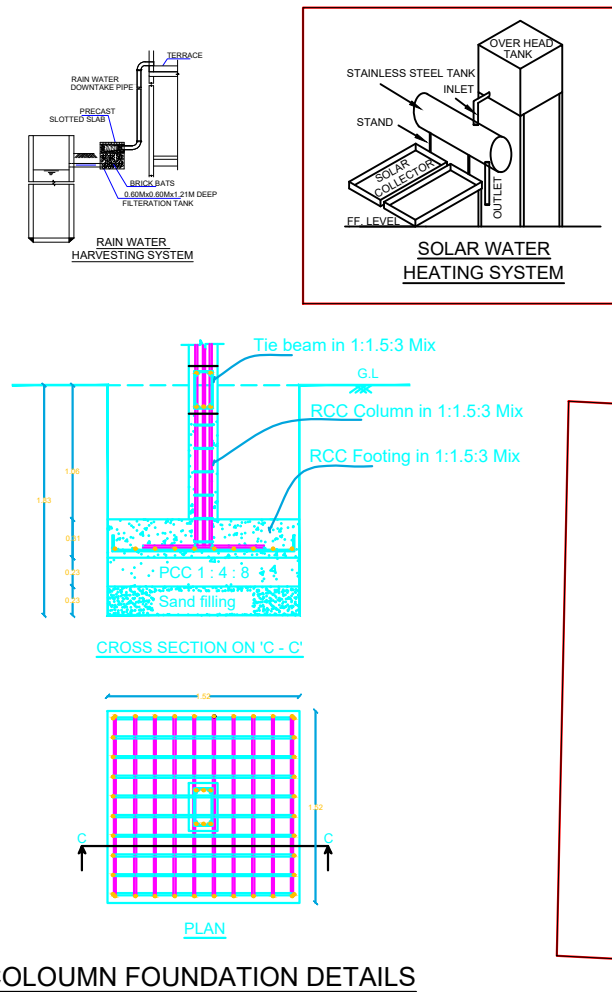
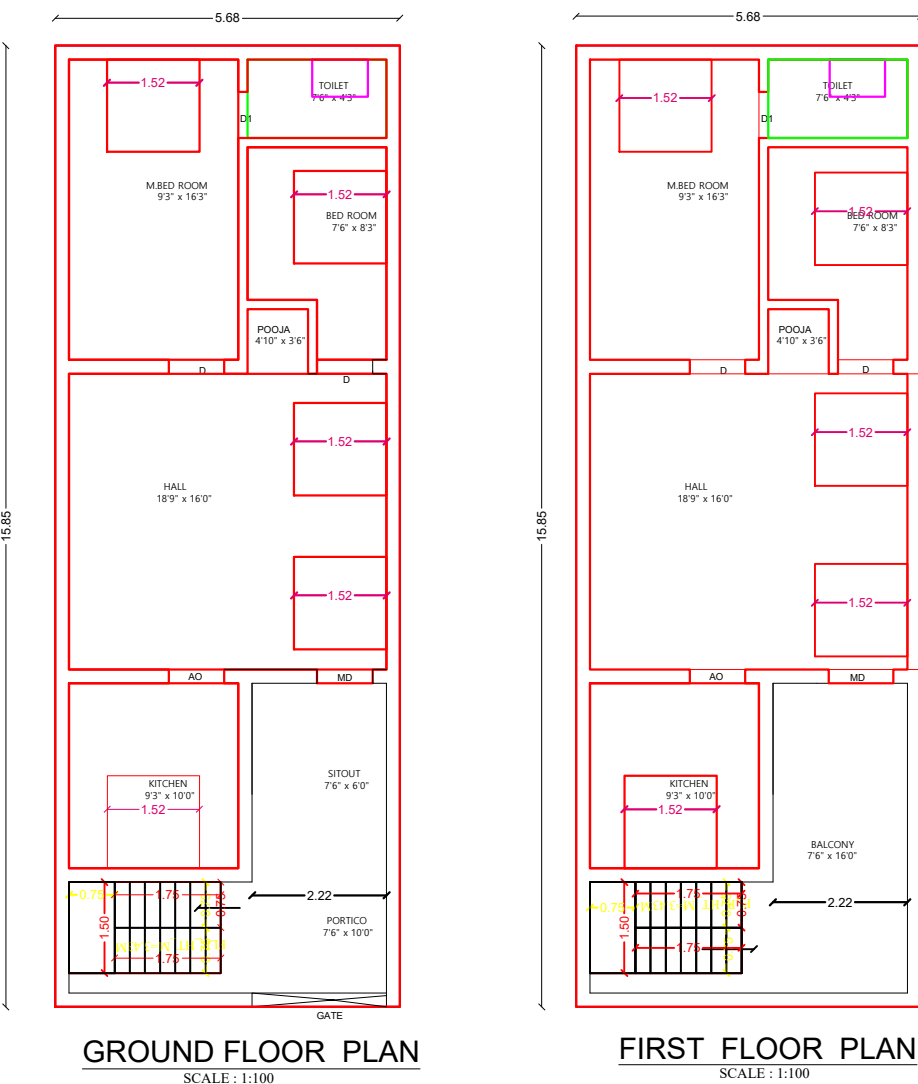


THE PLAN SHOWING THE PROPOSED CONSTRUCTION OF R C C ROOF RESIDENTIAL BUILDING GROUND FLOOR AND FIRST FLOOR SF.NO:- 135/3A1A1A1B, PATTa NO :2127,AT, UTHAMASOLAPURAM VILLAGE PANCHAYAT, VEERAPANDI PANCHAYAT UNION, IN SALEM TALUK , SALEM DISTRICT.

NAME OF APPLICANT :Mrs.N.SOWMIYA W/O Mr.VENKATESH.

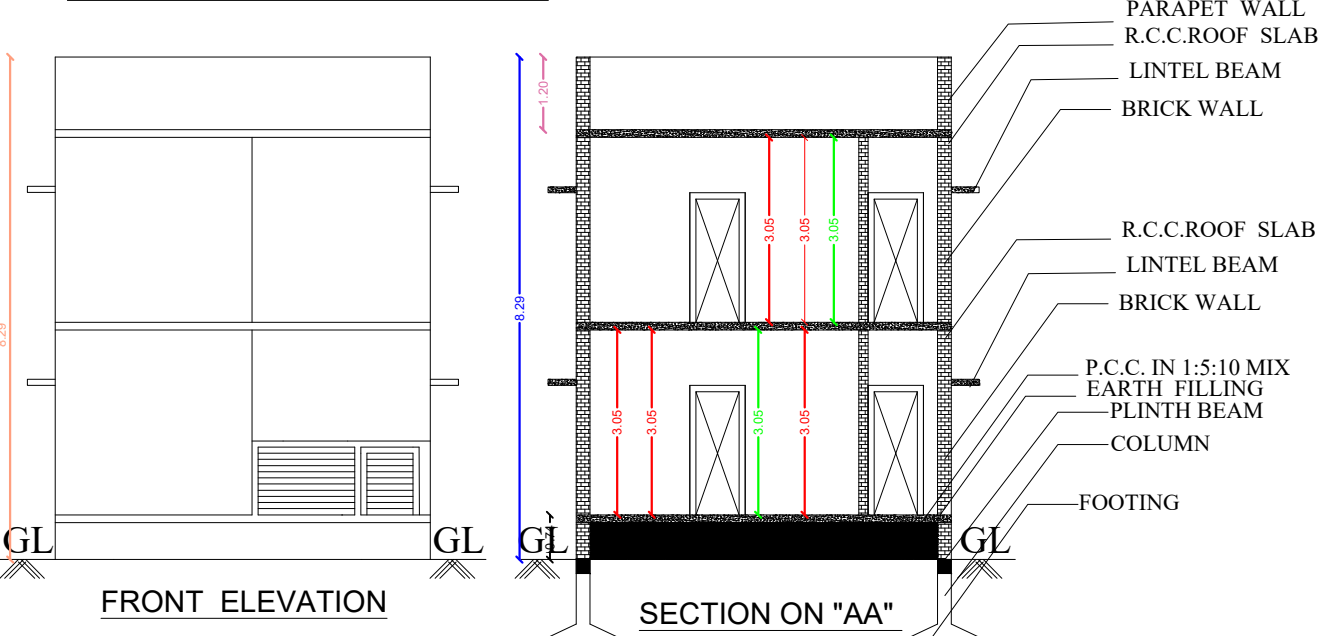

SCHEDULE OF JOINERIES:		
TYPE	REFERENCE	SIZE IN METER
MD	MAIN DOOR	1.52 x 2.13
D	FLUSH DOOR	0.91 x 2.13
D1	FLUSH DOOR	0.16 x 2.13
O	OPEN	0.91 x 2.13
W	WINDOW	1.52 x 1.52
W1	WINDOW	1.22 x 1.22
J.W	JOLLY WINDOW	1.52 x 1.52
V	VENTILATOR	0.91 x 0.61
E.F	EXHAUST FAN	0.30 Dia

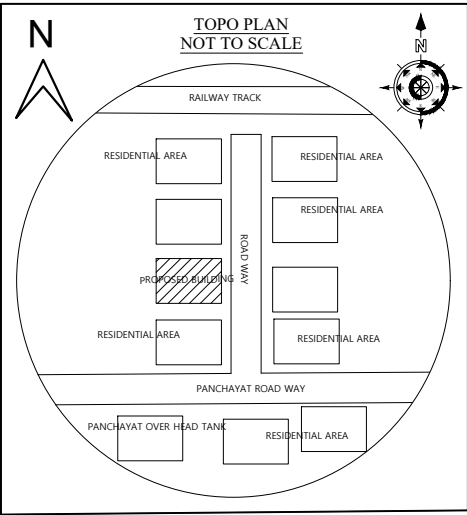

APPROVAL AUTHORITY



AREA DETAILS

DESCRIPTION	SQ.M	SQ.FT
PLOT AREA (as per Document)	168.68	1815.75
PLOT AREA (as per FMB)	169.00	1819.09
SUPER IMPOSED PLOT AREA	169.00	1819.09
DESCRIPTION	F.S.I AREA (in SQ.M)	SQ.FT
PROPOSED BUILDING PLINTH AREA		
GROUND FLOOR AREA	90.03	969.07
FIRST FLOOR AREA	90.03	969.07
HEAD ROOM AREA	-	
TOTAL AREA	180.06	1938.14
OPEN SPACE AREA	78.65	846.58
PLOT COVERAGE = $\frac{90.03}{168.68} \times 100$	53.37	
F.S.I = $\frac{90.03}{168.68}$	0.53	

PARKING

- TWO WHEELER PARKING SPACE 1 NOS PROVIDED.
- FOUR WHEELER PARKING SPACE 1 NOS PROVIDED.

NOTES:

- FIRE EXTINGUISHER
- ALL DIMENSION ARE IN METER
- SCALE - 1:100
- WASTE WATER UTILISED FOR GARDEN PURPOSE.
- SOLAR WATER HEATER PROVIDED IN TERRACE FLOOR.

BOUNDARY SHOWN IN GREEN
PROPOSED BUILDING IN RED

APPLICANT

ENGINEER