

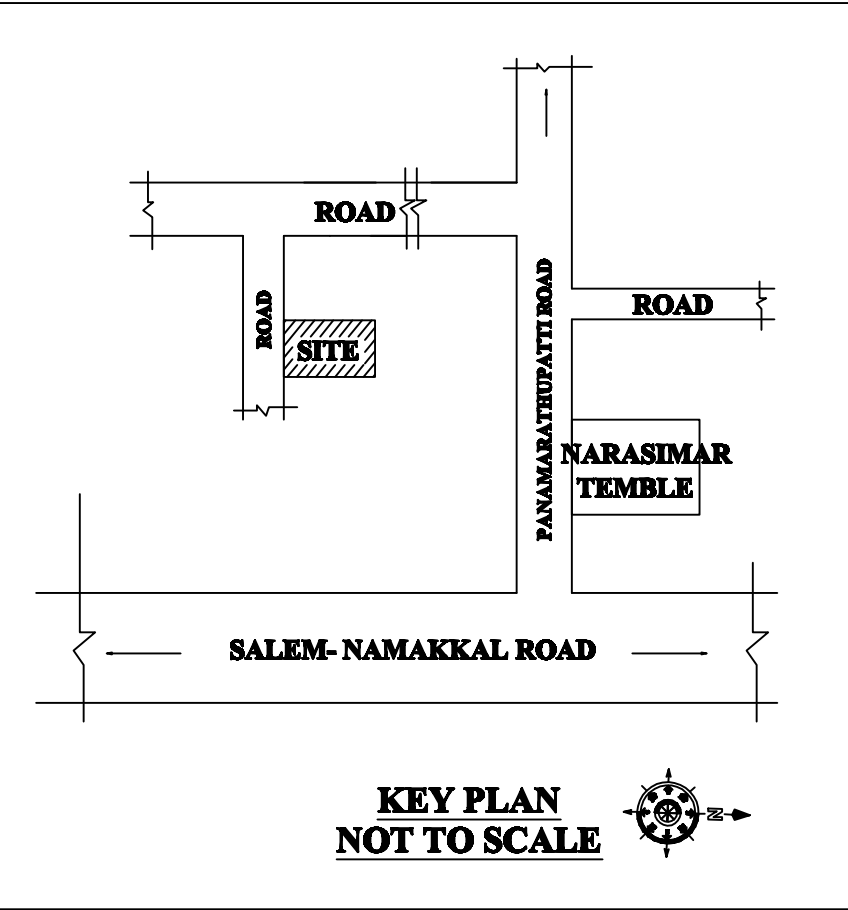
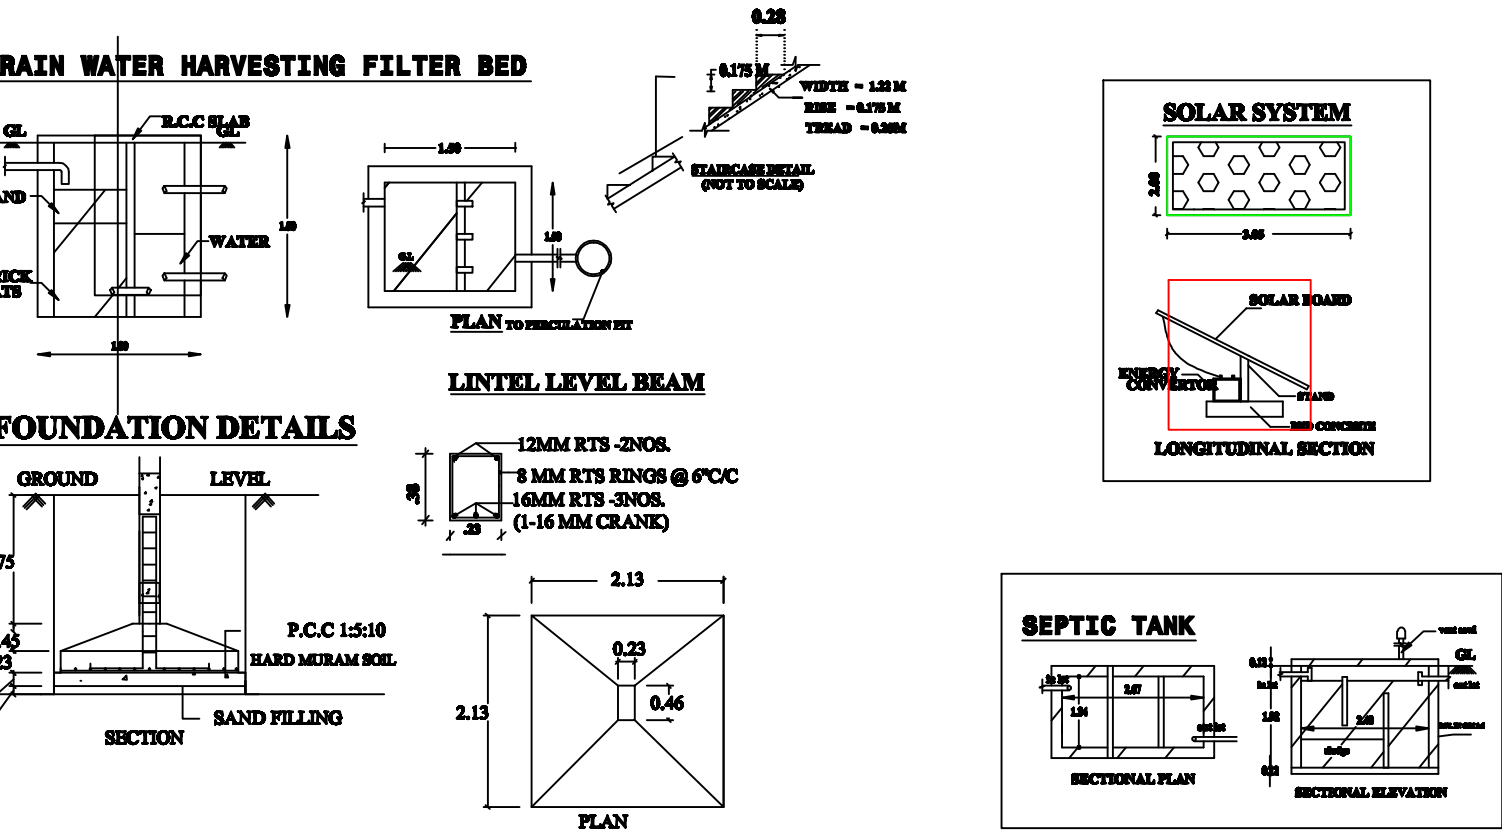


PLAN SHOWING RE CONSTRUCTION OF R.C.C TERRACED ROOF RESIDENTIAL BUILDING IN NEW S.NO-18/21,  
N.P.S.P.A.NAGAR, PLOT NO-136, SANDHIYUR ATTAIYAMPATTI VILLAGE & PANCHAYATH, SALEM TK, SALEM DT.

NAME OF THE APPLICANT : Mrs.P.RADHA W/o Mr.PALANISAMY

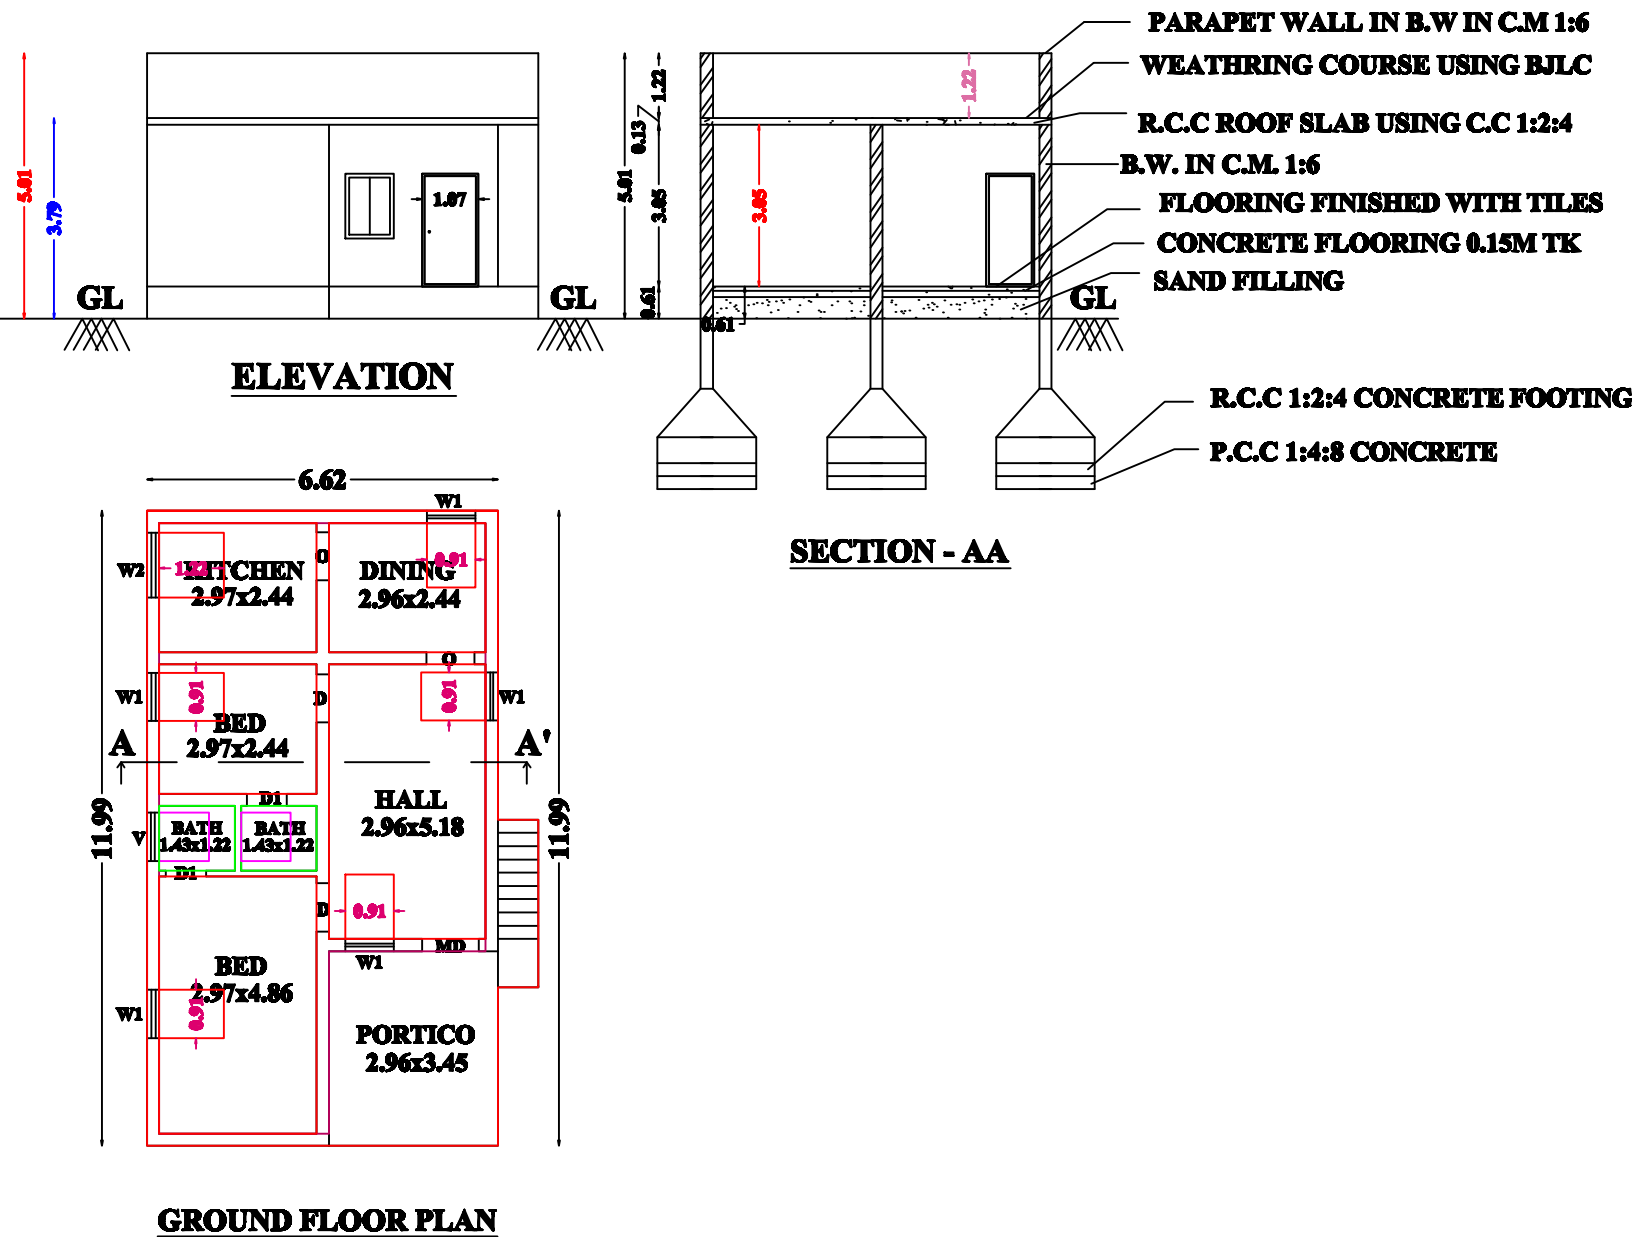

PLOT NO-159  
9.14M

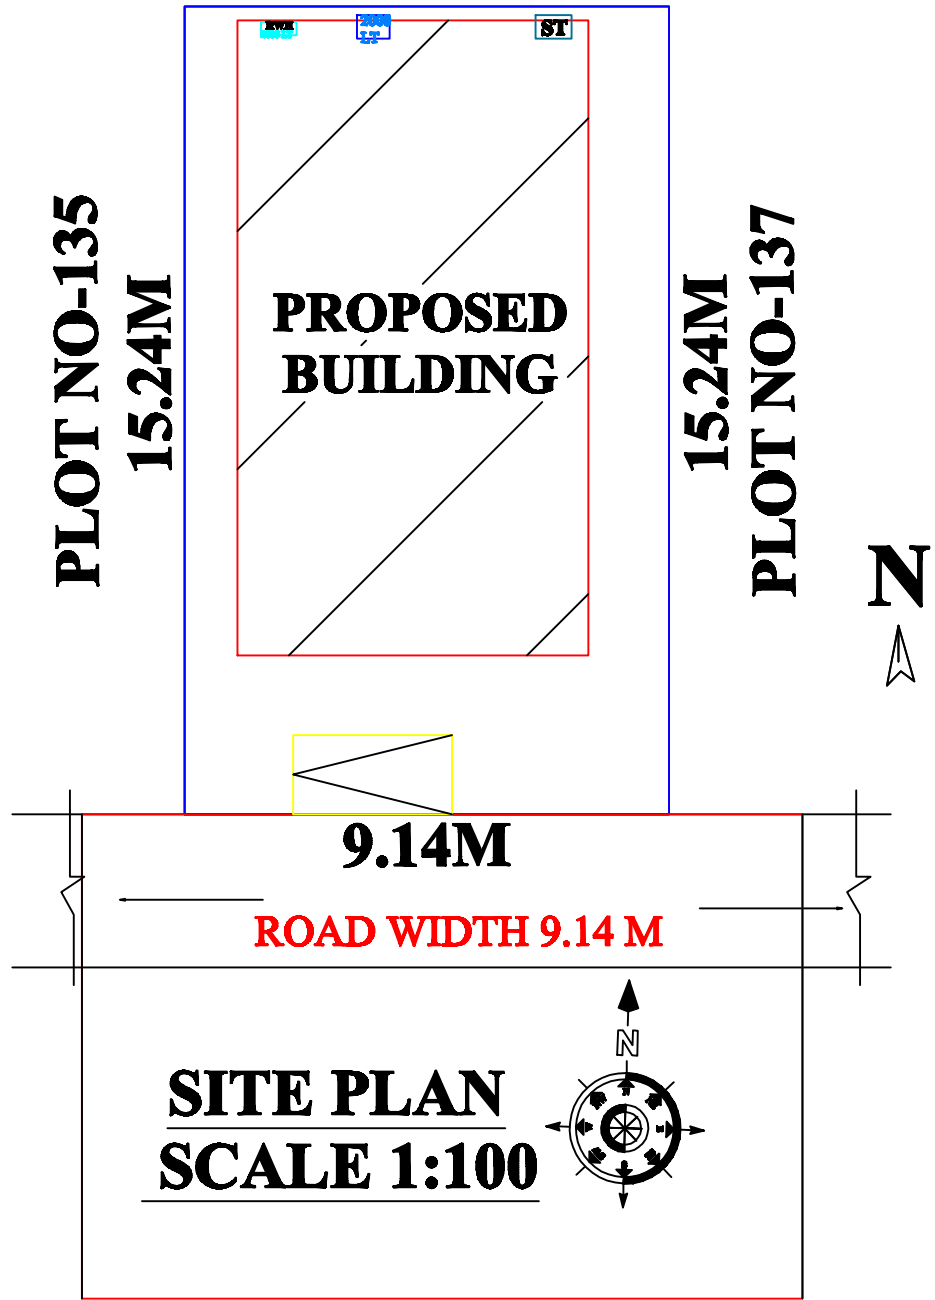

| JOINERY    |    |           |           |
|------------|----|-----------|-----------|
| MAIN DOOR  | MD |           |           |
| DOOR       | D1 |           |           |
| DOOR       | D  |           |           |
| OPEN       | O  |           |           |
| WINDOW     | W  |           |           |
| WINDOW     | W1 | 3'0"x4'0" | 0.91x1.22 |
| WINDOW     | W2 | 4'0"x4'0" | 1.22x1.22 |
| VENTILATOR | V  | 3'0"x2'6" | 0.91x0.76 |

| AREA DETAILS      |         |     |            |
|-------------------|---------|-----|------------|
| AREA OF THE SITE  | 1500.00 | sft | 139.35 sqm |
| GROUND FLOOR AREA | 934.09  | sft | 86.78 sqm  |
| TOTAL AREA        | 934.09  | sft | 86.78 sqm  |
| OPEN AREA         | 707.41  | sft | 65.72 sqm  |

FSI -  $\frac{934.09}{1641.50}$  - 0.56

PLOT COVERAGE - 56.90%

ALL DIMENSIONS ARE IN METER, SCALE 1:100

SITE BOUNDARY SHOWN IN GREEN PROPOSED  
CONSTRUCTION SHOWN IN RED  
EXISTING ROAD SHOWN IN YELLOW

APPLICANT

பிரதா

ENGINEER

M. Pradeep  
Er. M. PRADEEP, B.E.,  
EXCELLENT PLANNERS  
2/196, NADAR STREET,  
MARAMANGALATHU PATTI,  
SALEM-30 Cell: 95240 42372  
LBS NO: 236