
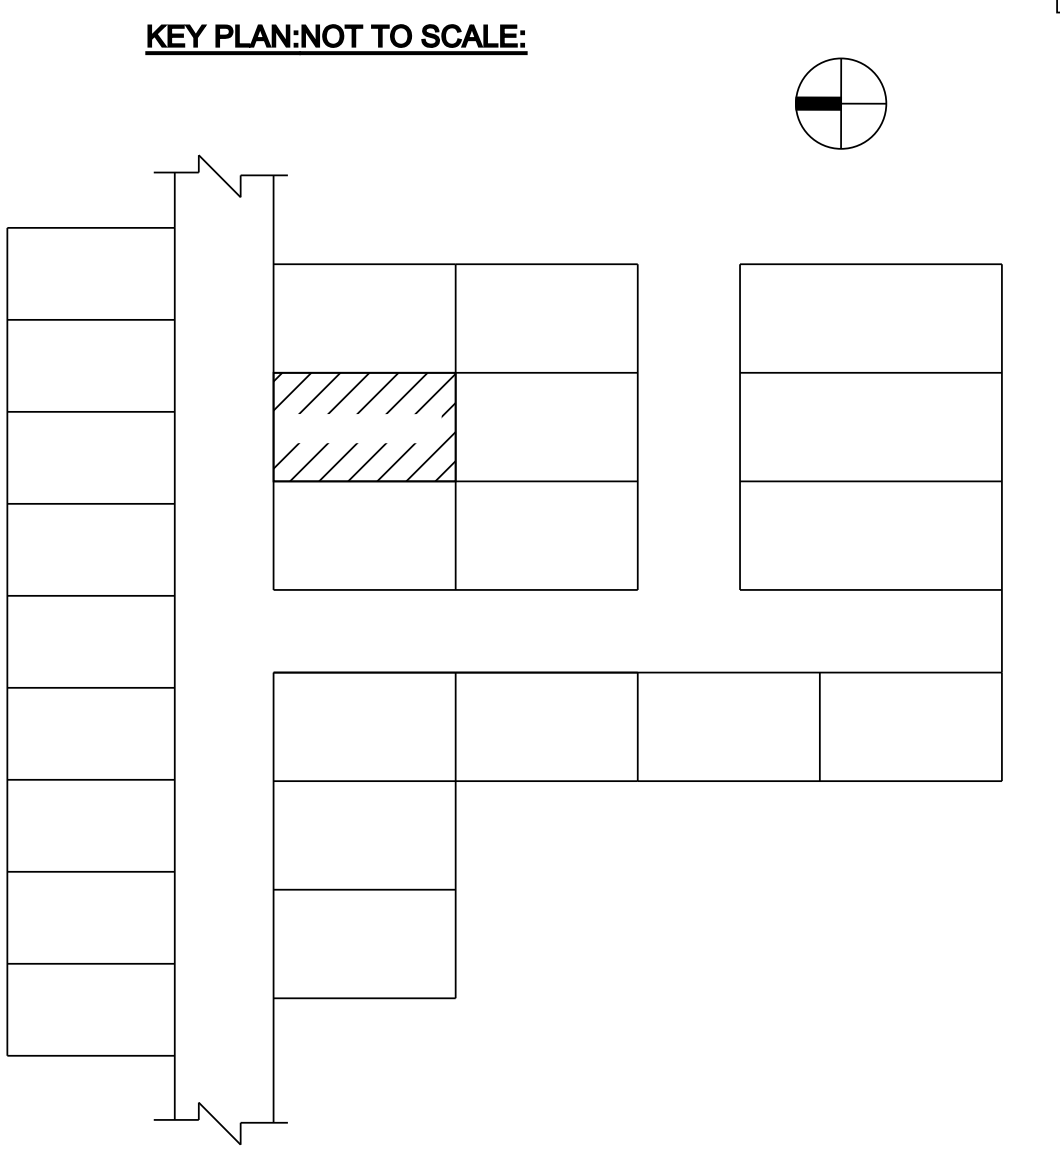
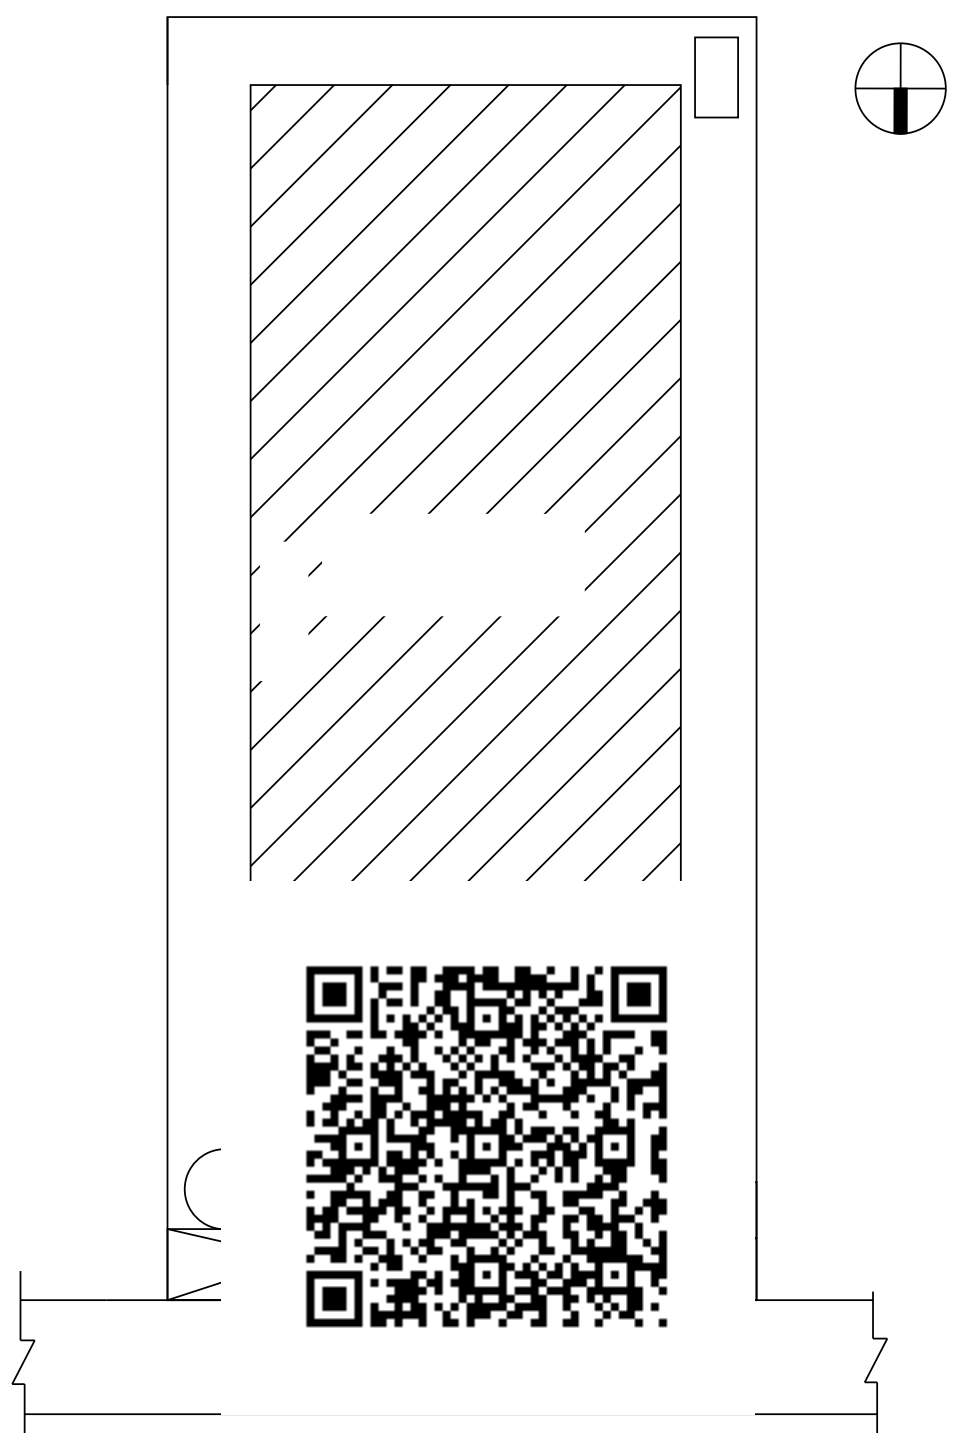
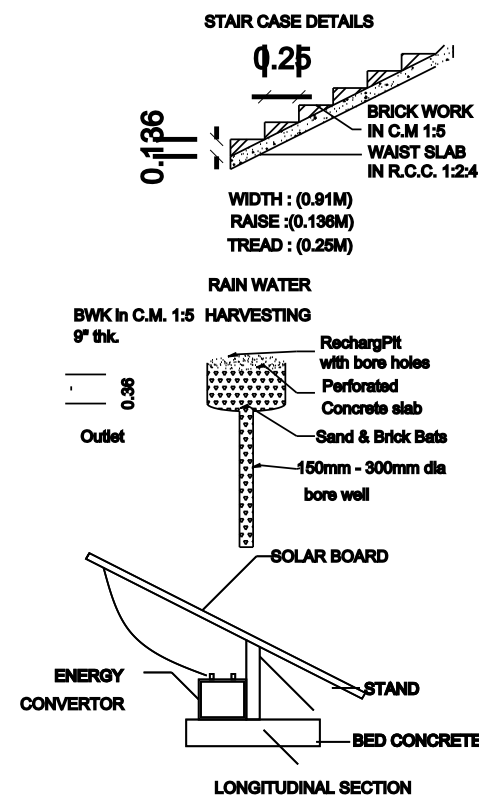
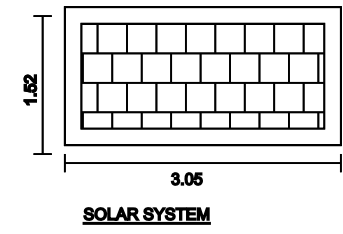
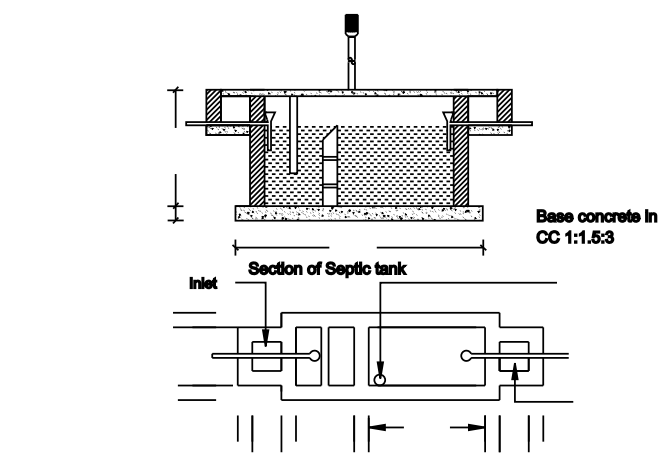
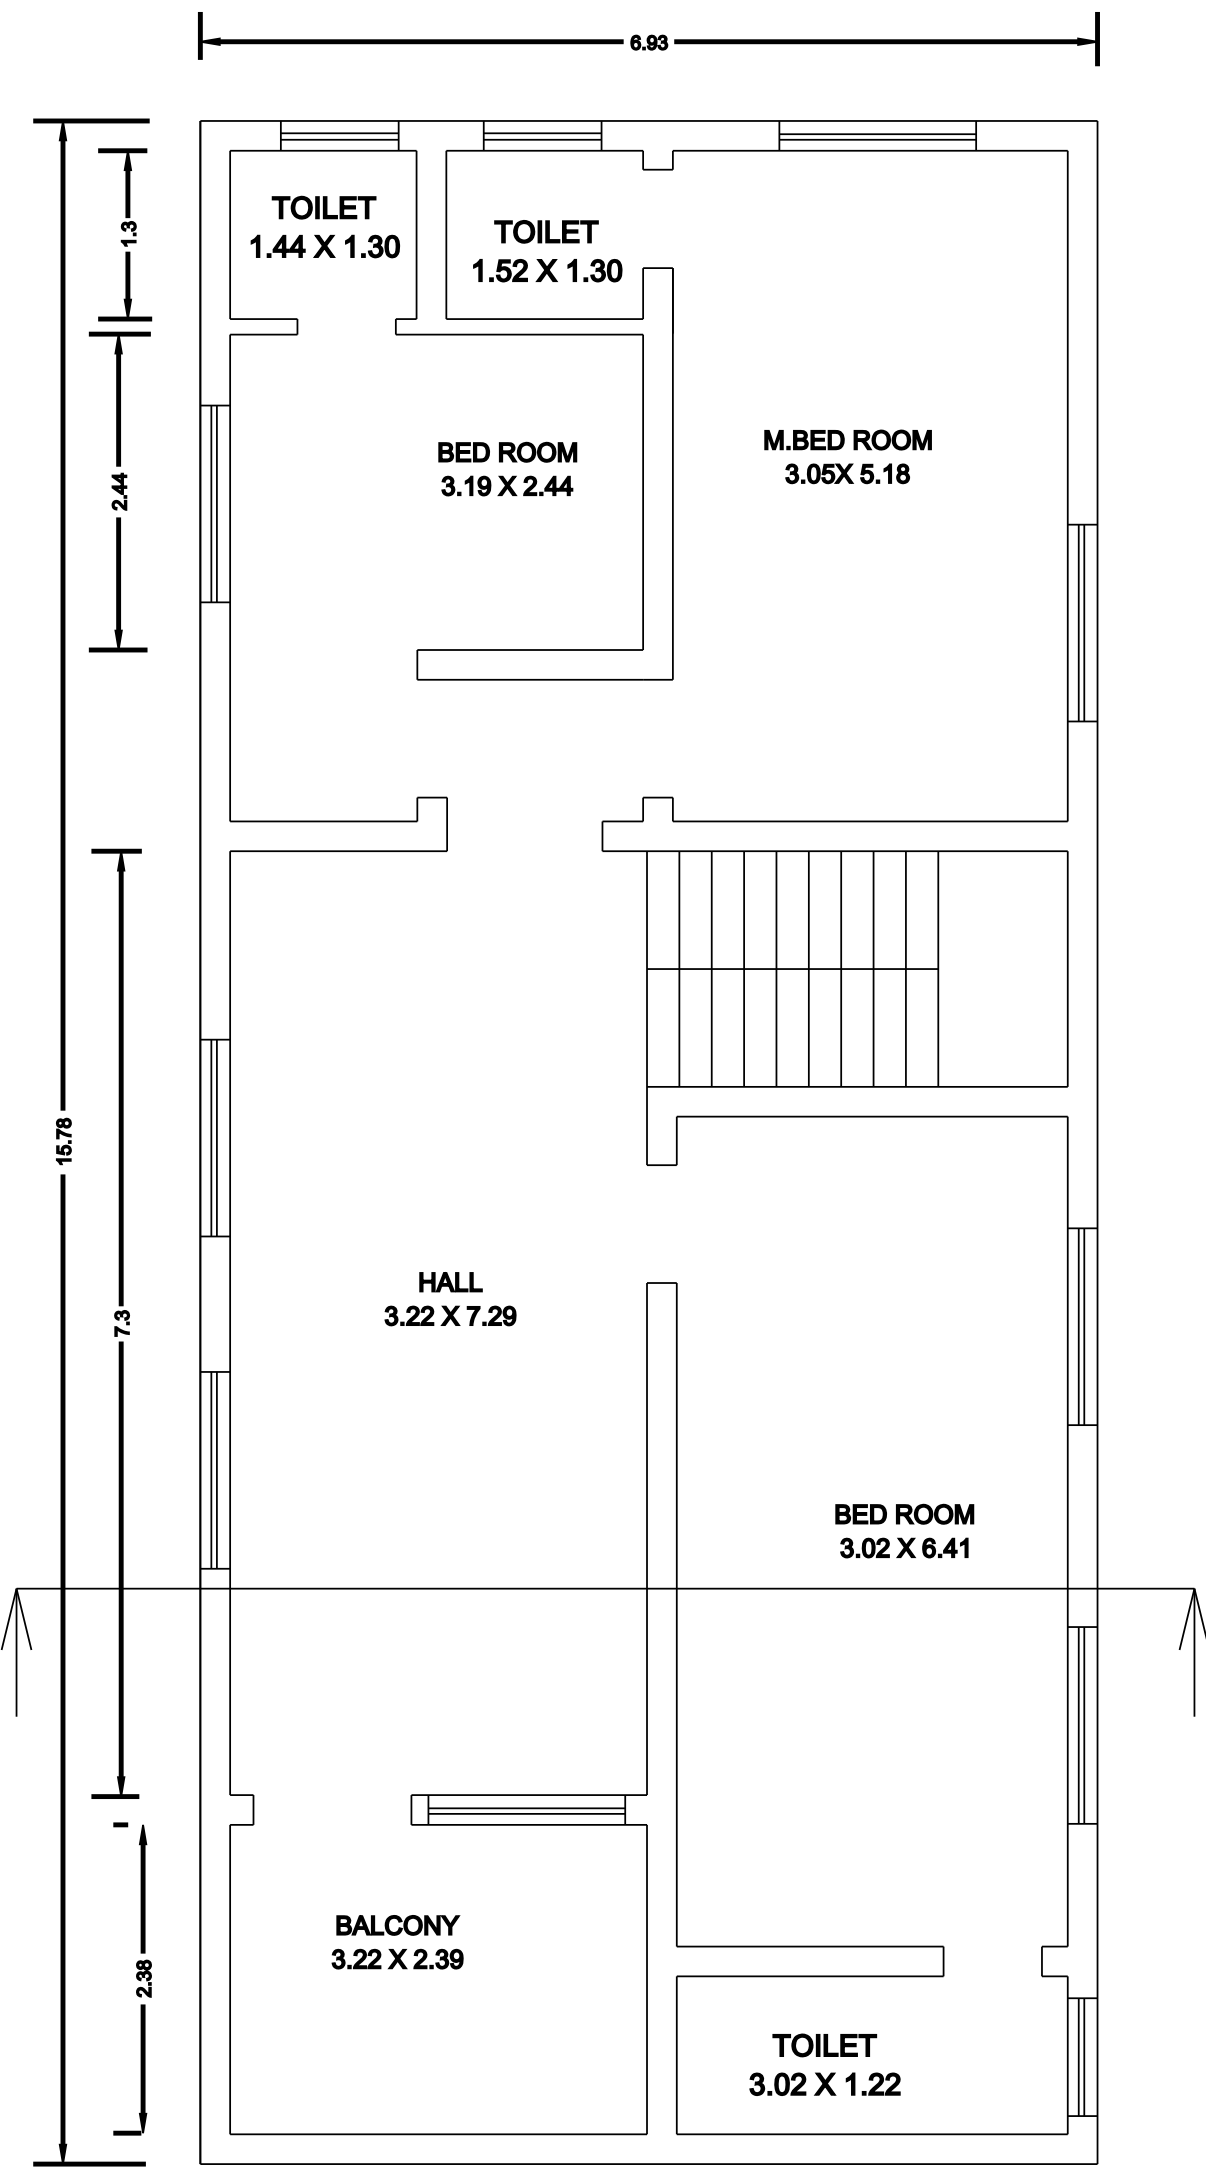
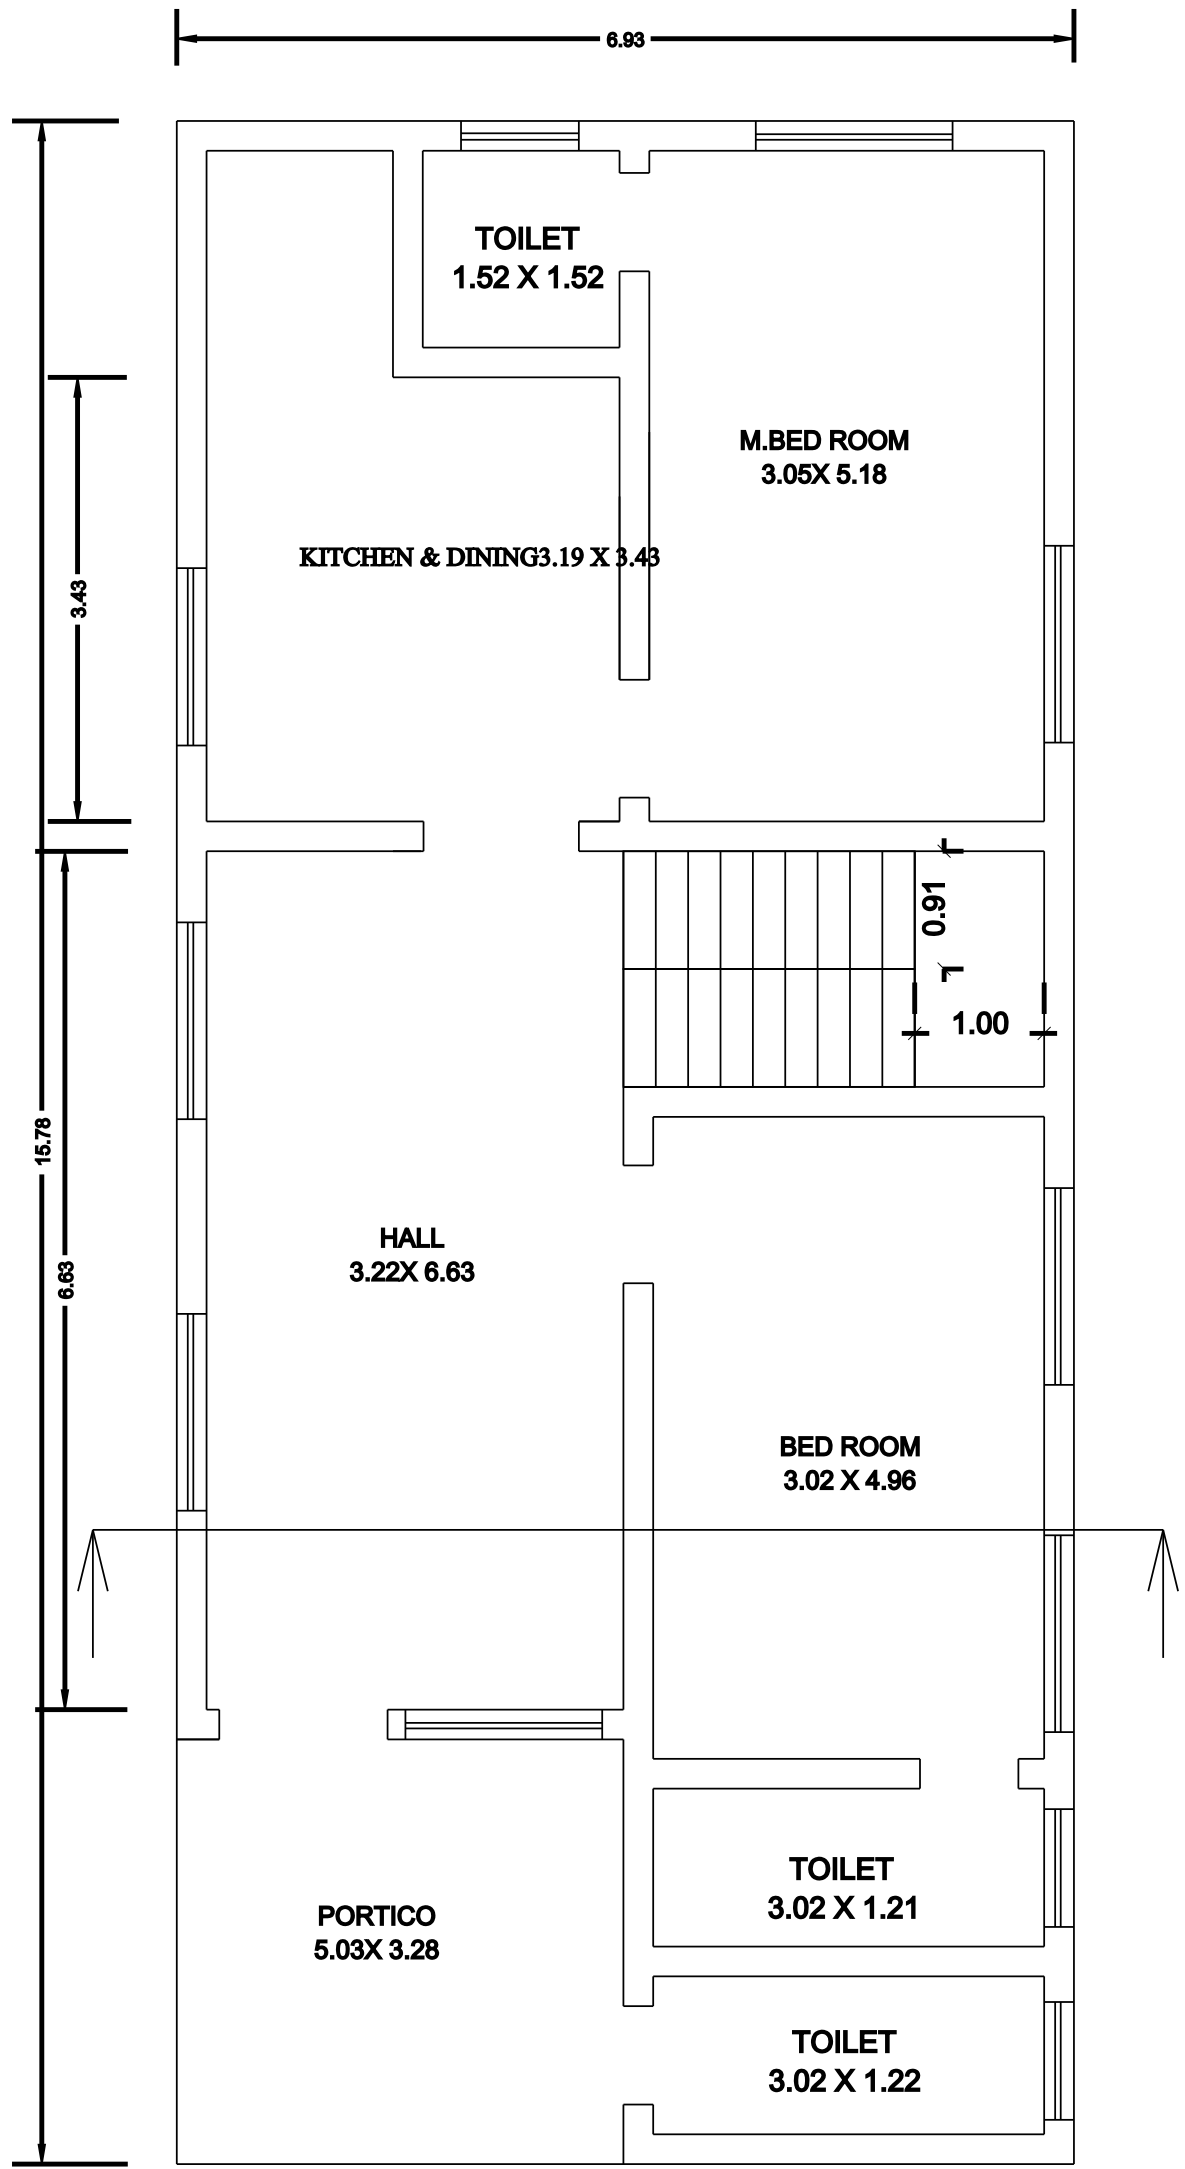
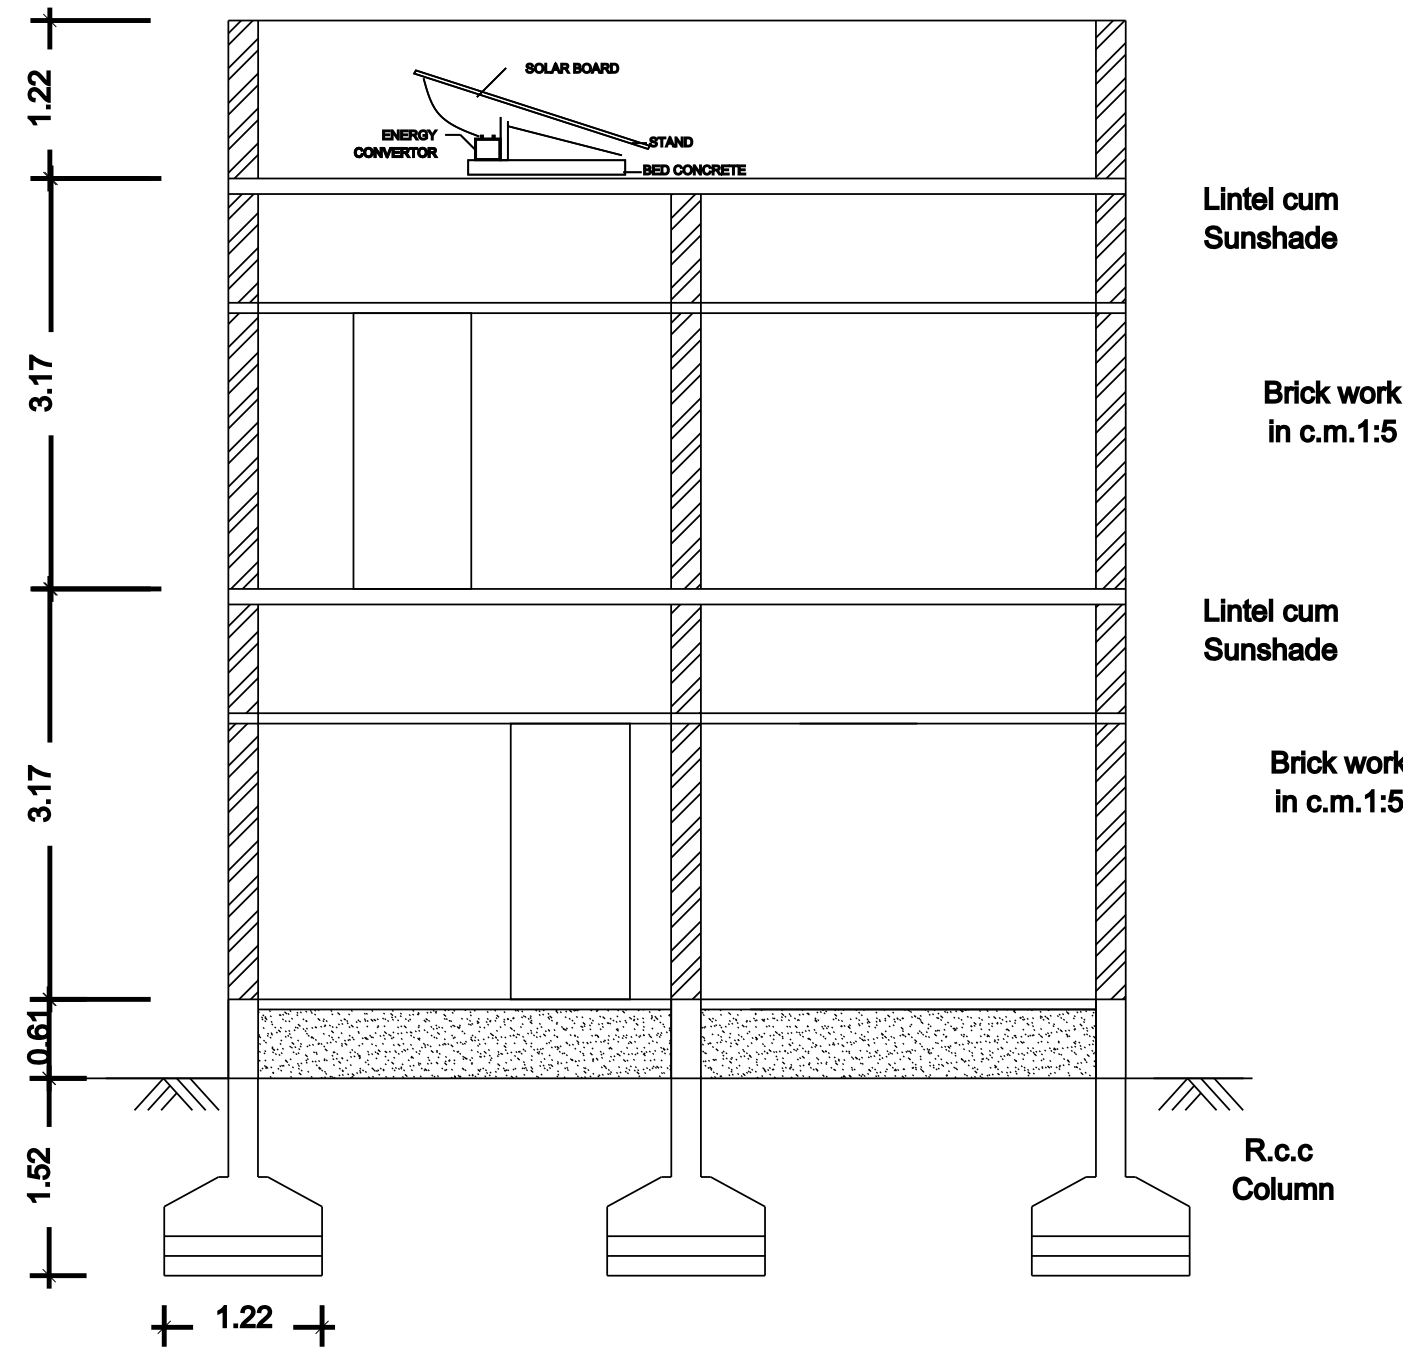


PLAN SHOWING THE CONSTRUCTION OF R.C.C TERRACED ROOF RESIDENTIAL GROUND AND FIRST FLOOR BUILDING IN, PLOT NO;-21,S.NO - 245/1, R.S.No.245/3A1A1, SRI VENKATESWARA GARDEN, ERNAPURAM VILLAGE, SANKARI TALUK, SALEM DISTRICT.

APPLICANT : Mrs.R.SOWMYA W/O .Mr.M.VIJAYAMANICKAM.

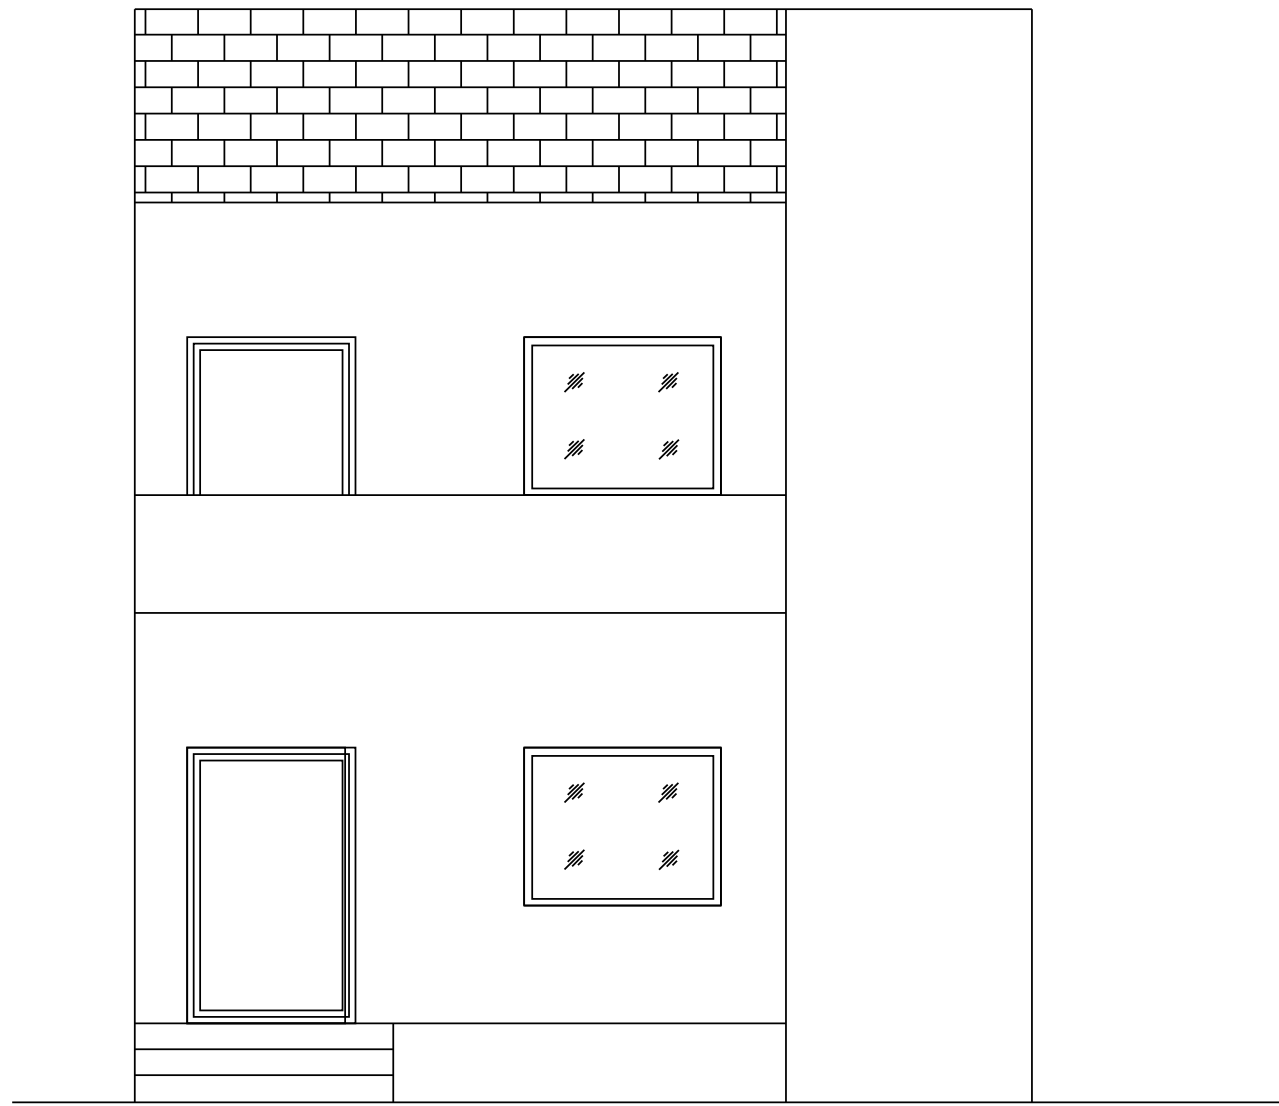

ALL DIMENSIONS ARE INMETER