
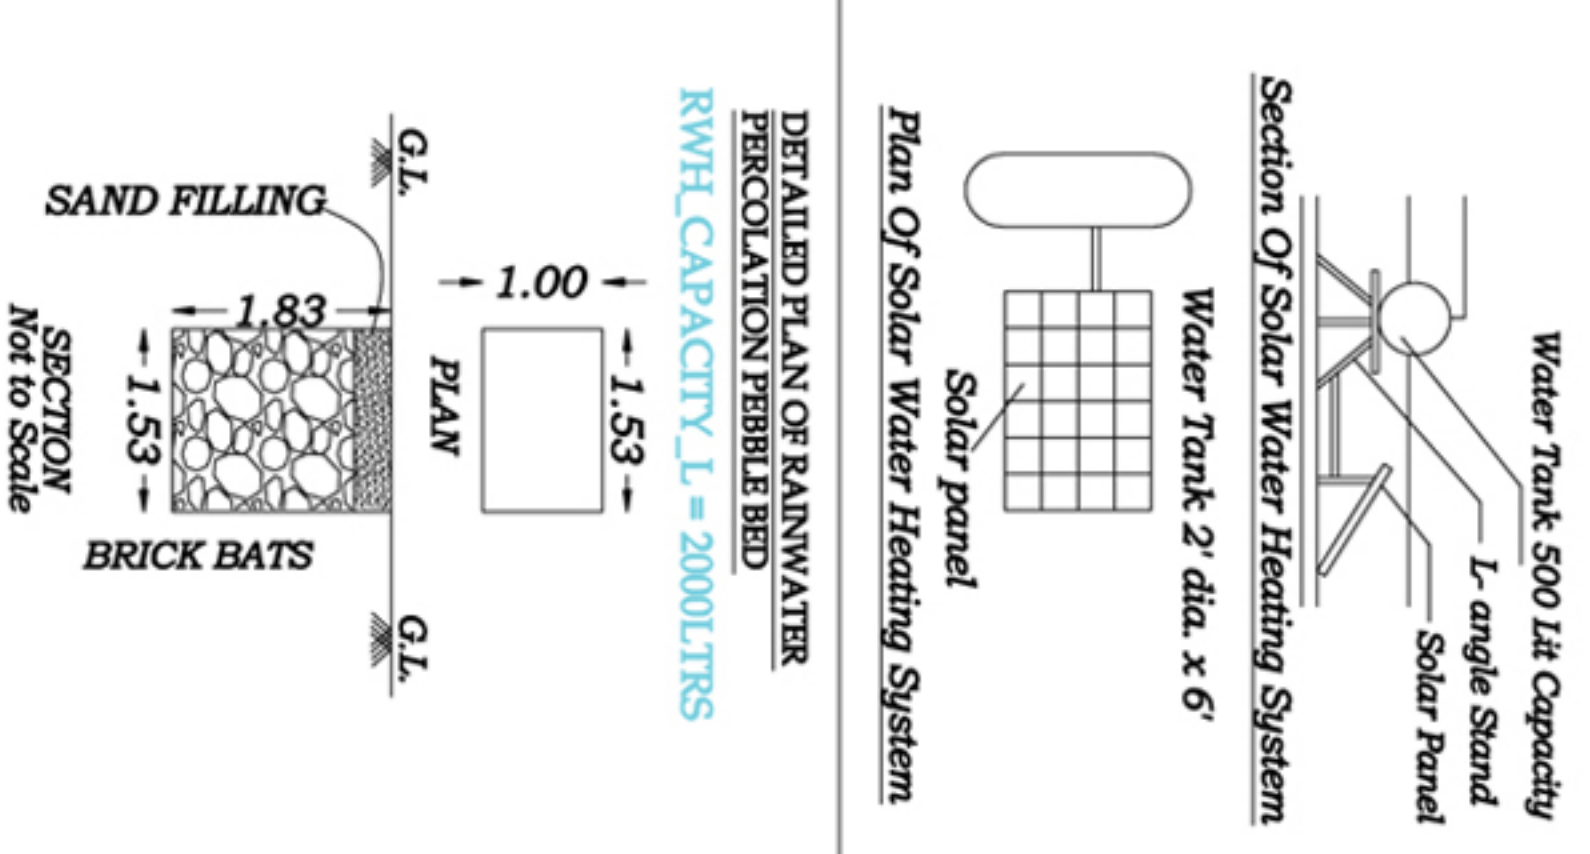
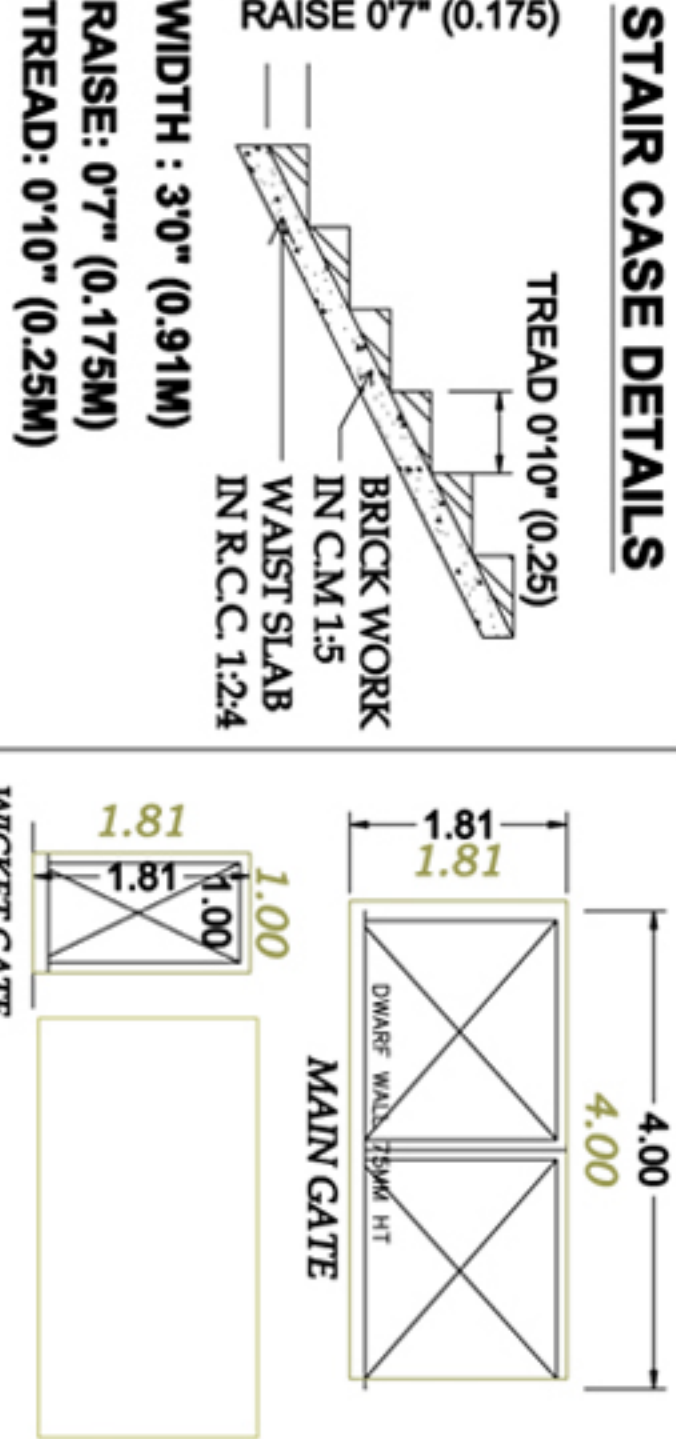
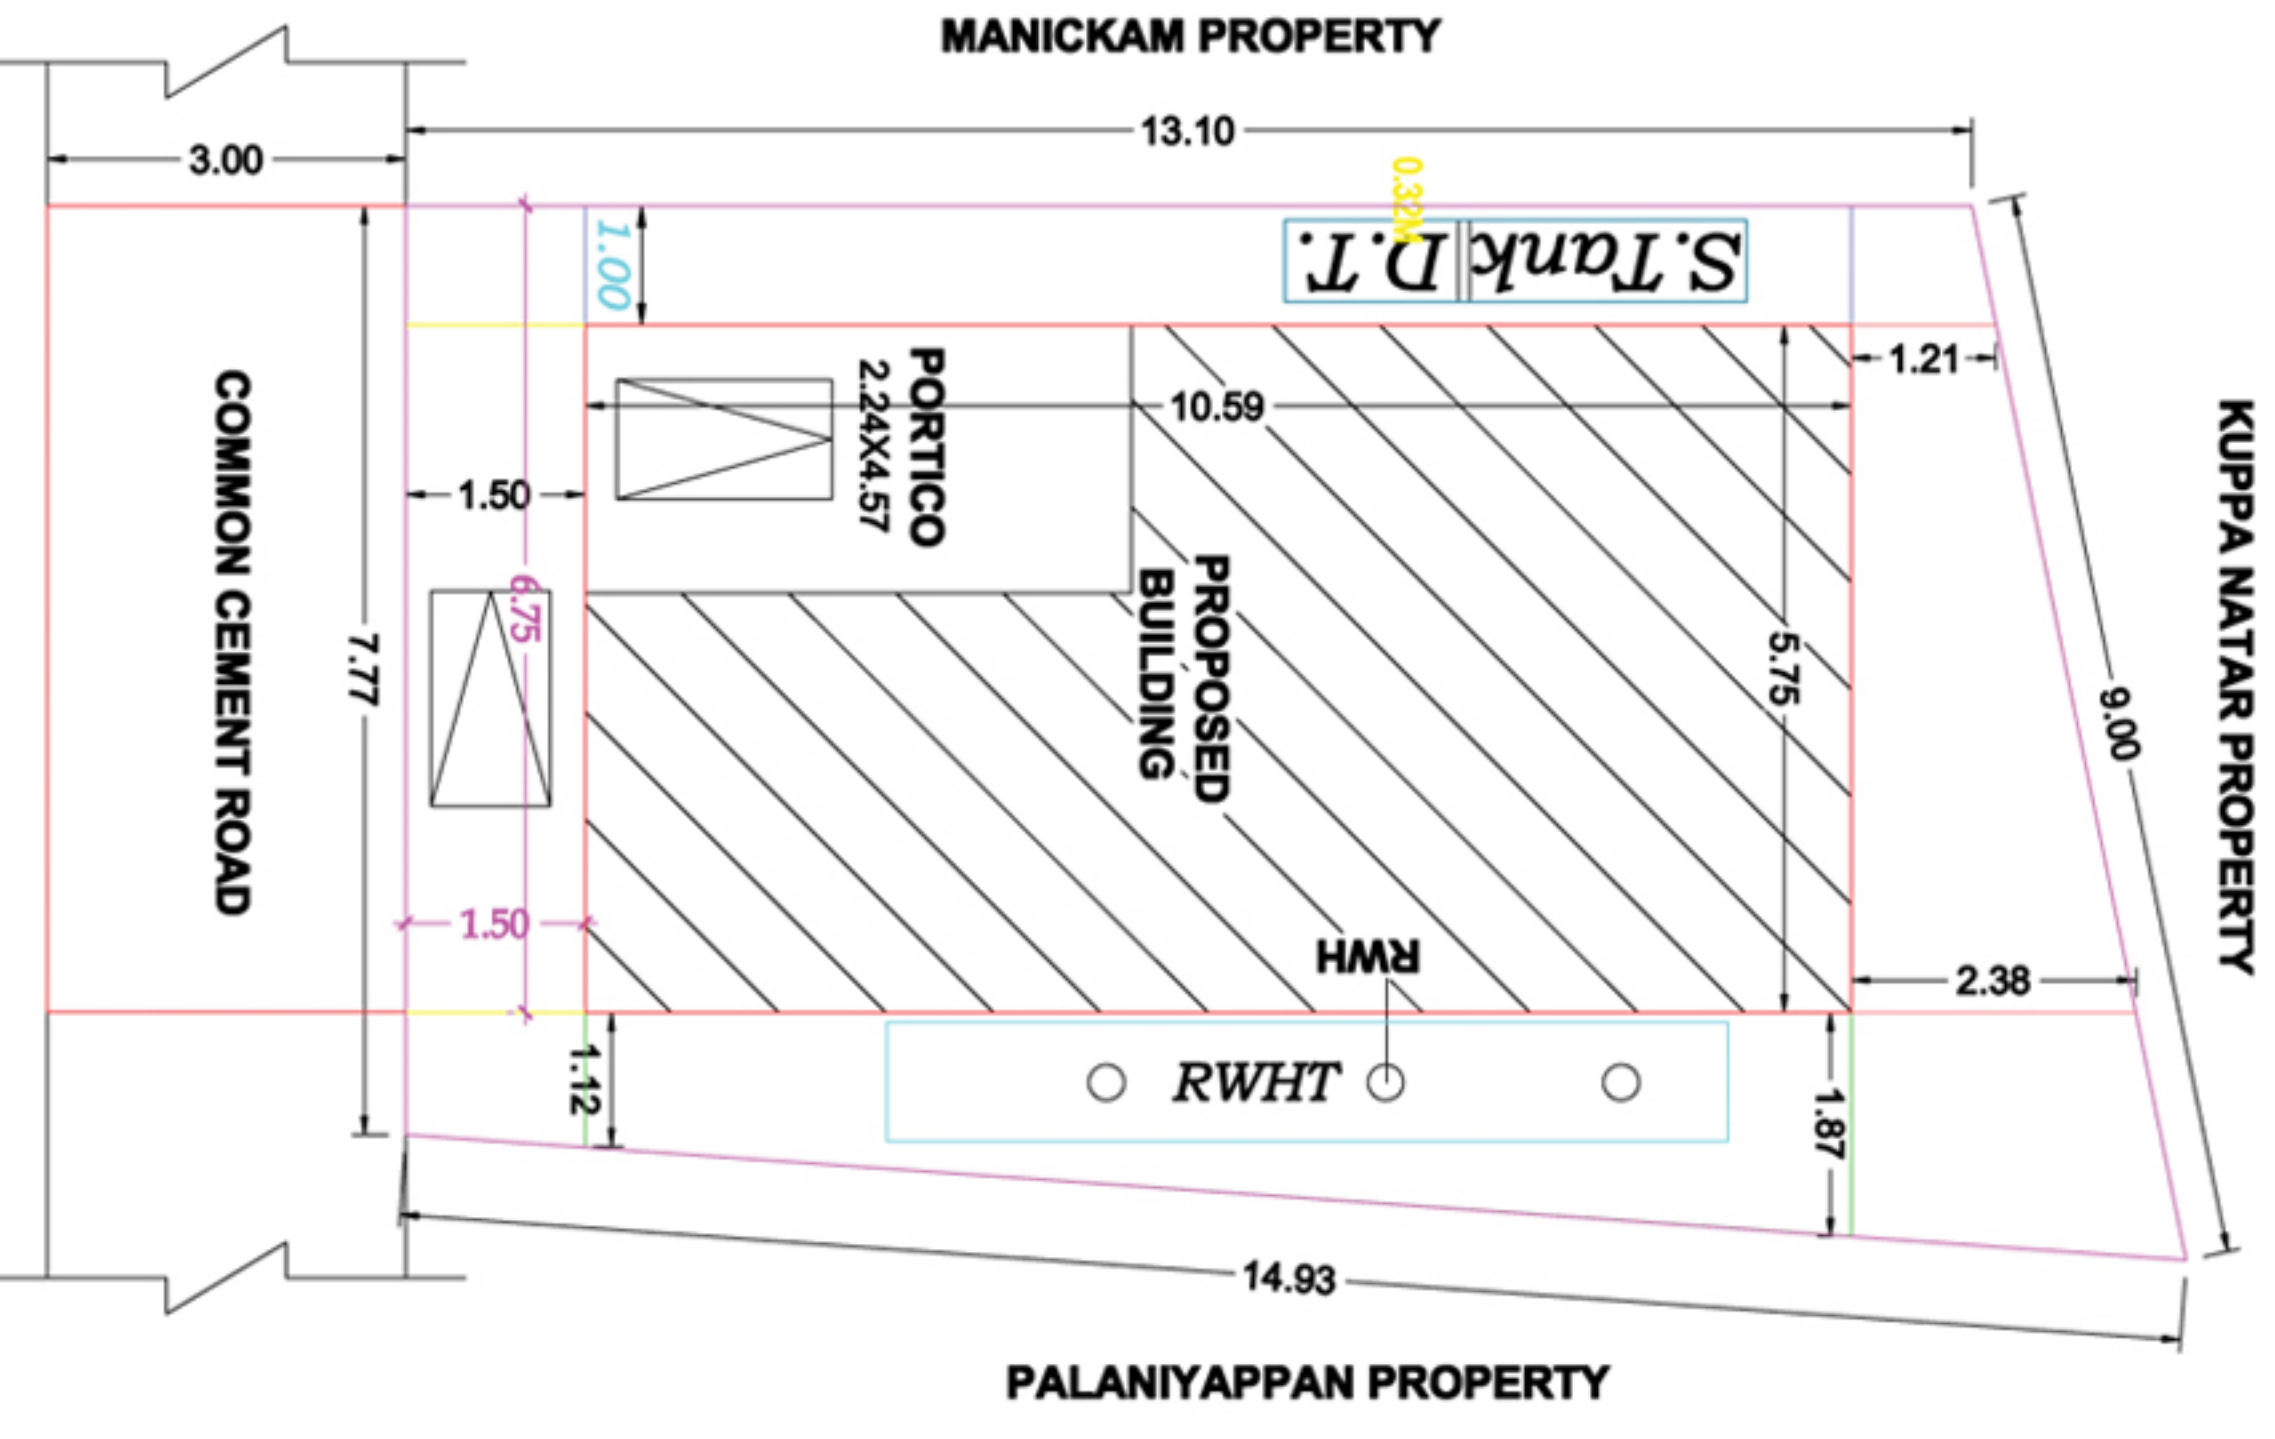
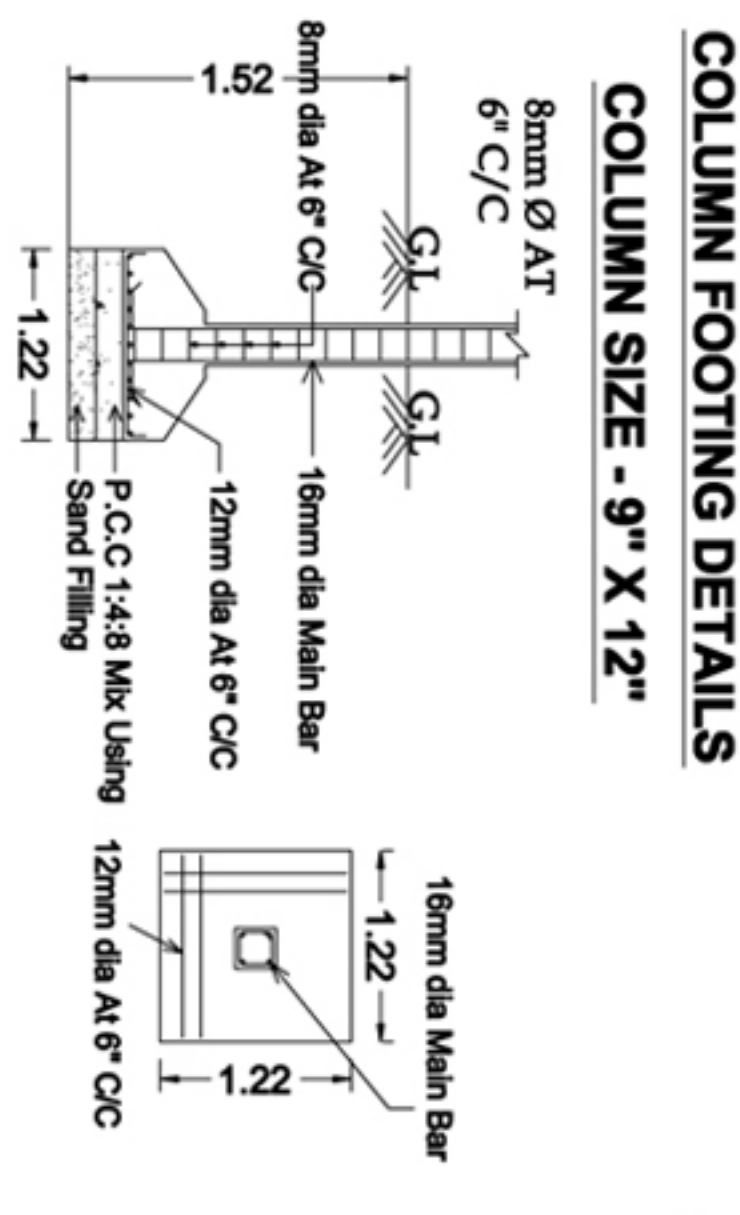
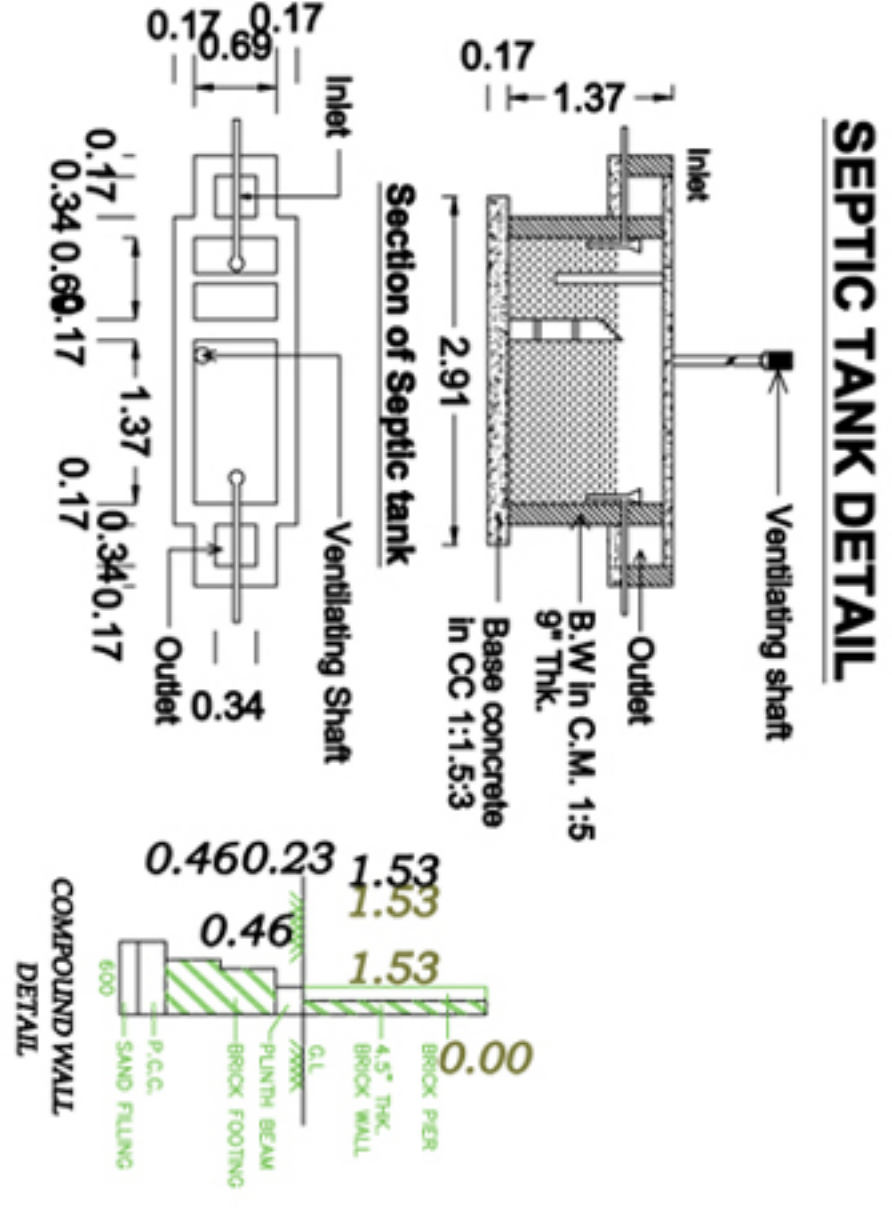
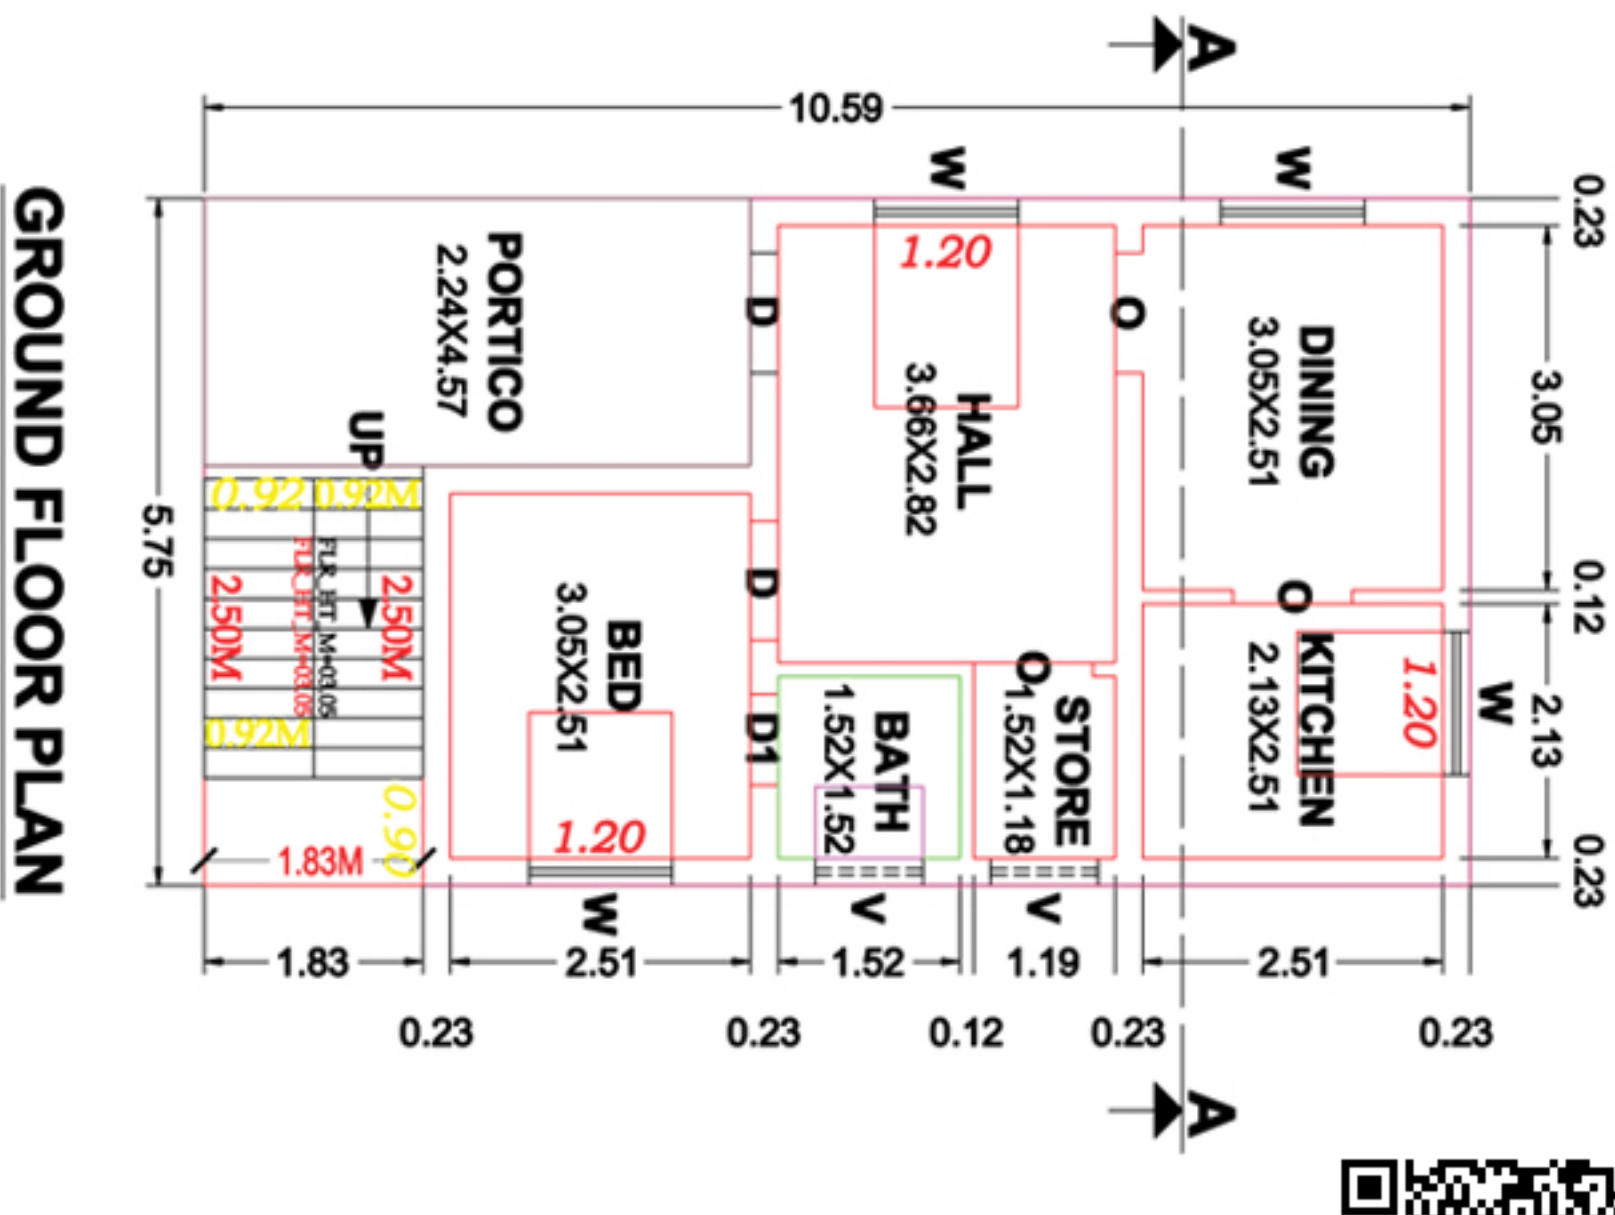
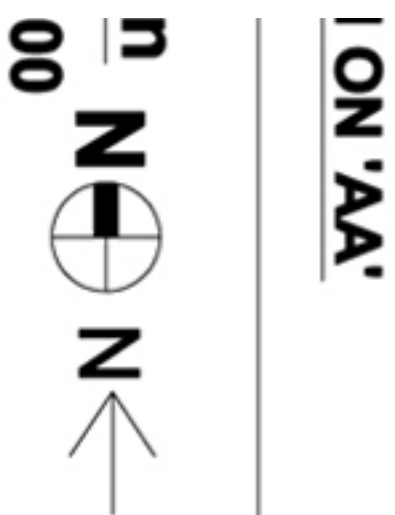


Plan Showing The Proposed Construction of R.C.C Terraced Roof Building
For Residential Purpose in Patta No:1067, S.No:167/1A1 At Erumapalayam
Village & Panchayat, Salem Union in Salem Taluk & District.

Applicant : Mr.Thangaraju S/o.Mr.Ponnamali

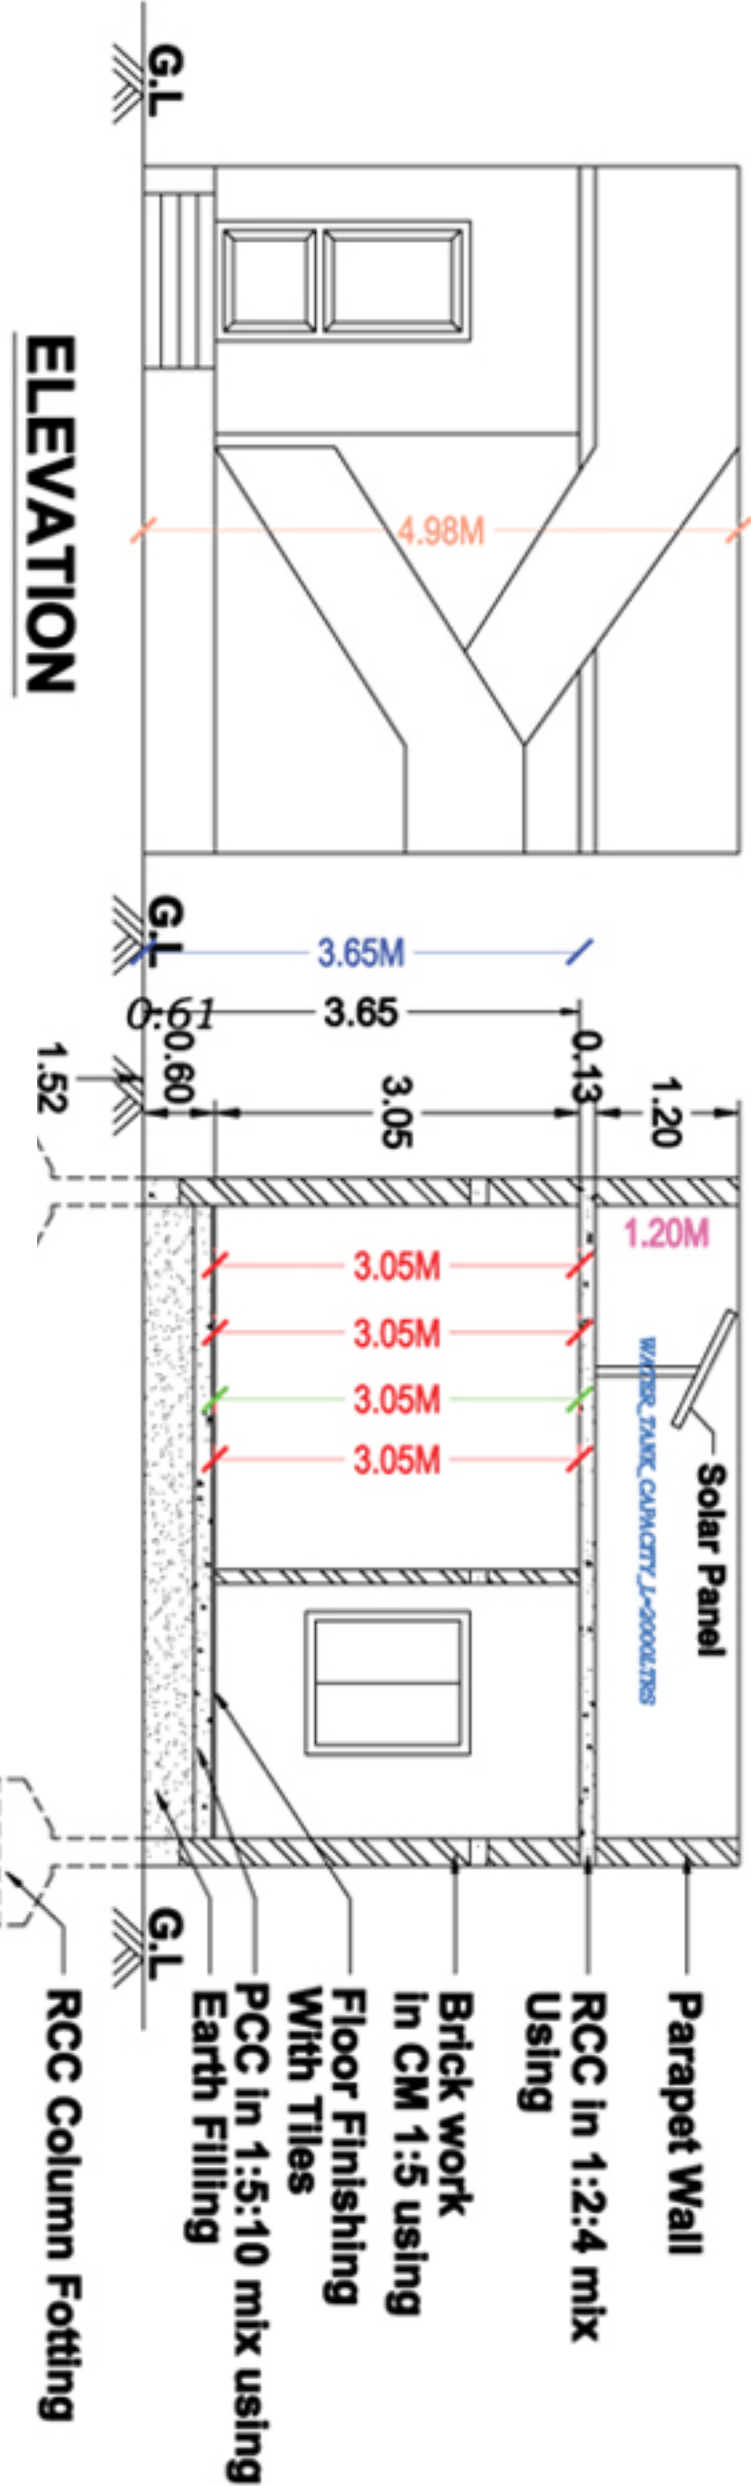

Joinary Details:	
Door	3'3" x 7'0" 1.00 x 2.13
Door-1	2'6" x 7'0" 0.76 x 2.13
Window	4'0" x 4'6" 1.22 x 1.37
Ventilator	3'0" x 2'0" 0.91 x 0.61
Area Details:	
Area of the site	1268.00 117.80
Area of the G.F	655.40 60.89
Area of the open	612.60 56.91

Applicant: Mr. Thangaraju

Engineer: Et.S.NAGARAJAN M.E., (Stru), M.Sc(RV), M.B.A., FIV.,
CHARTERED ENGINEER, STRUCTURAL ENGINEER
REGISTERED VALUER OF INCOME TAX
REGISTERED ENGINEER GRADE-I (RE-I)
SLPA REG.NO:19/RE-I
45/1, GURUKKAL COLONY, CHINNATHIRUPATHI,
SALEM-636008
CELL:-94433 57773, 7868057773,
OFFICE NO : 9715150077.