



PLAN SHOWING THE PROPOSED CONSTRUCTION OF R.C.C ROOF GROUND & FIRST FLOOR RESIDENTIAL BUILDING
IN NEW S.F.NO. 1013/3B, AT KARUMANDURAI VILLAGE , CHINNA KALRAYAN MALAI VADAKUNADU,
PETHANAICKENPALAYAM TALUK, SALEM DISTRICT.

NAME OF OWNER : Mr.CHENNAKESAVAN.,
S/O : VENKATRAMAN.

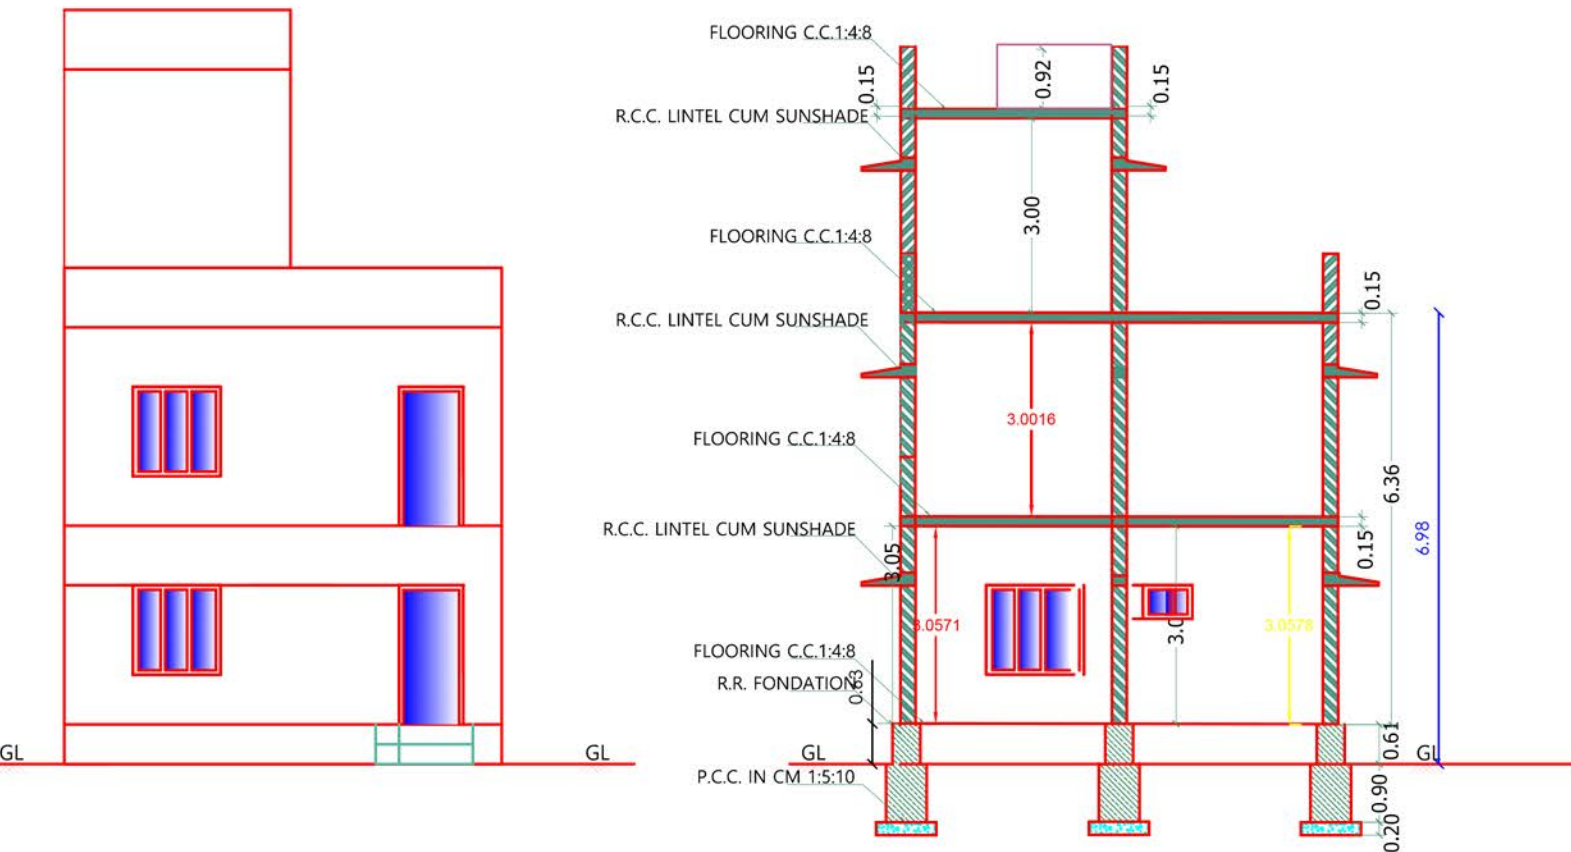


ELEVATION


SECTION A-A

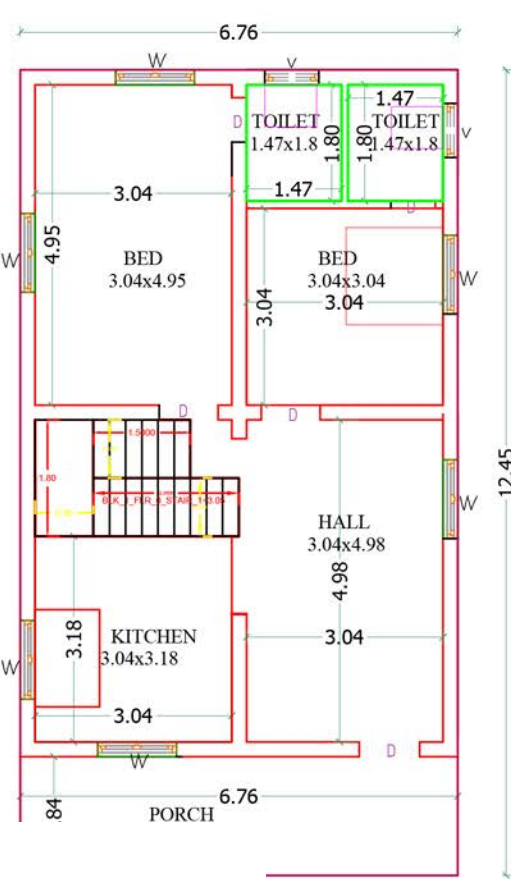

FLOOR

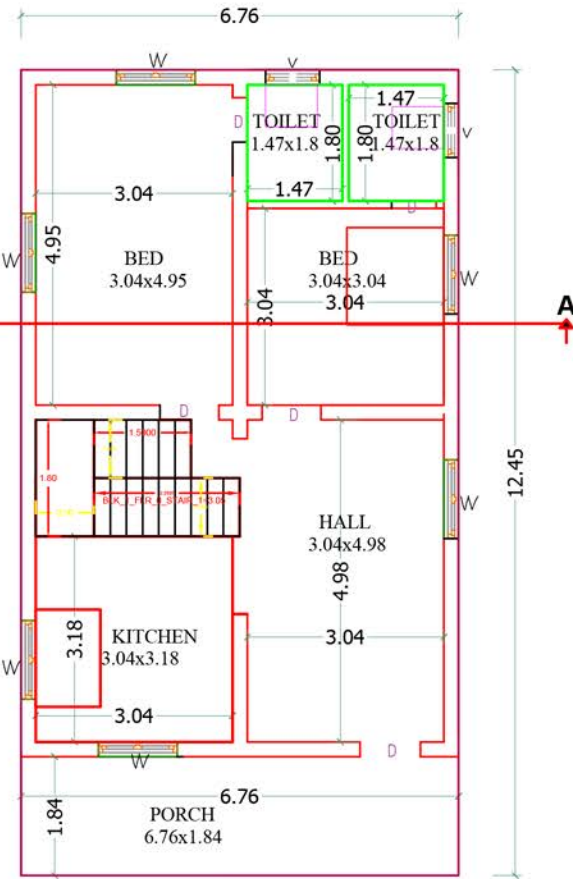


FIRST FLOOR

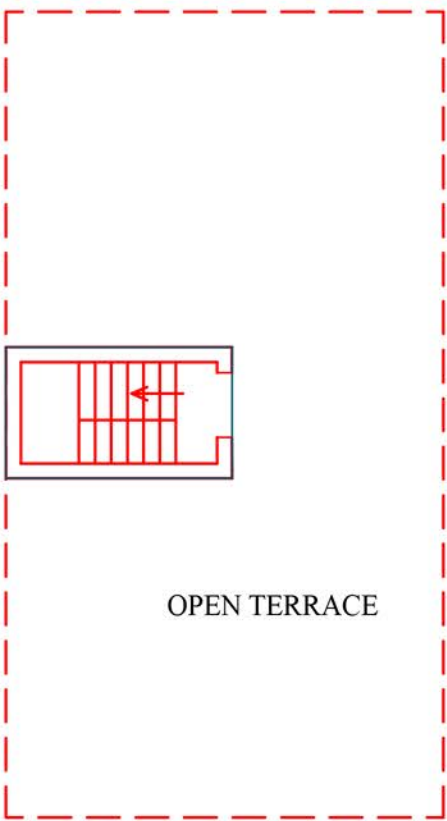


HEAD ROOM

MERISTELLA LAND

CHINNANDI LAND

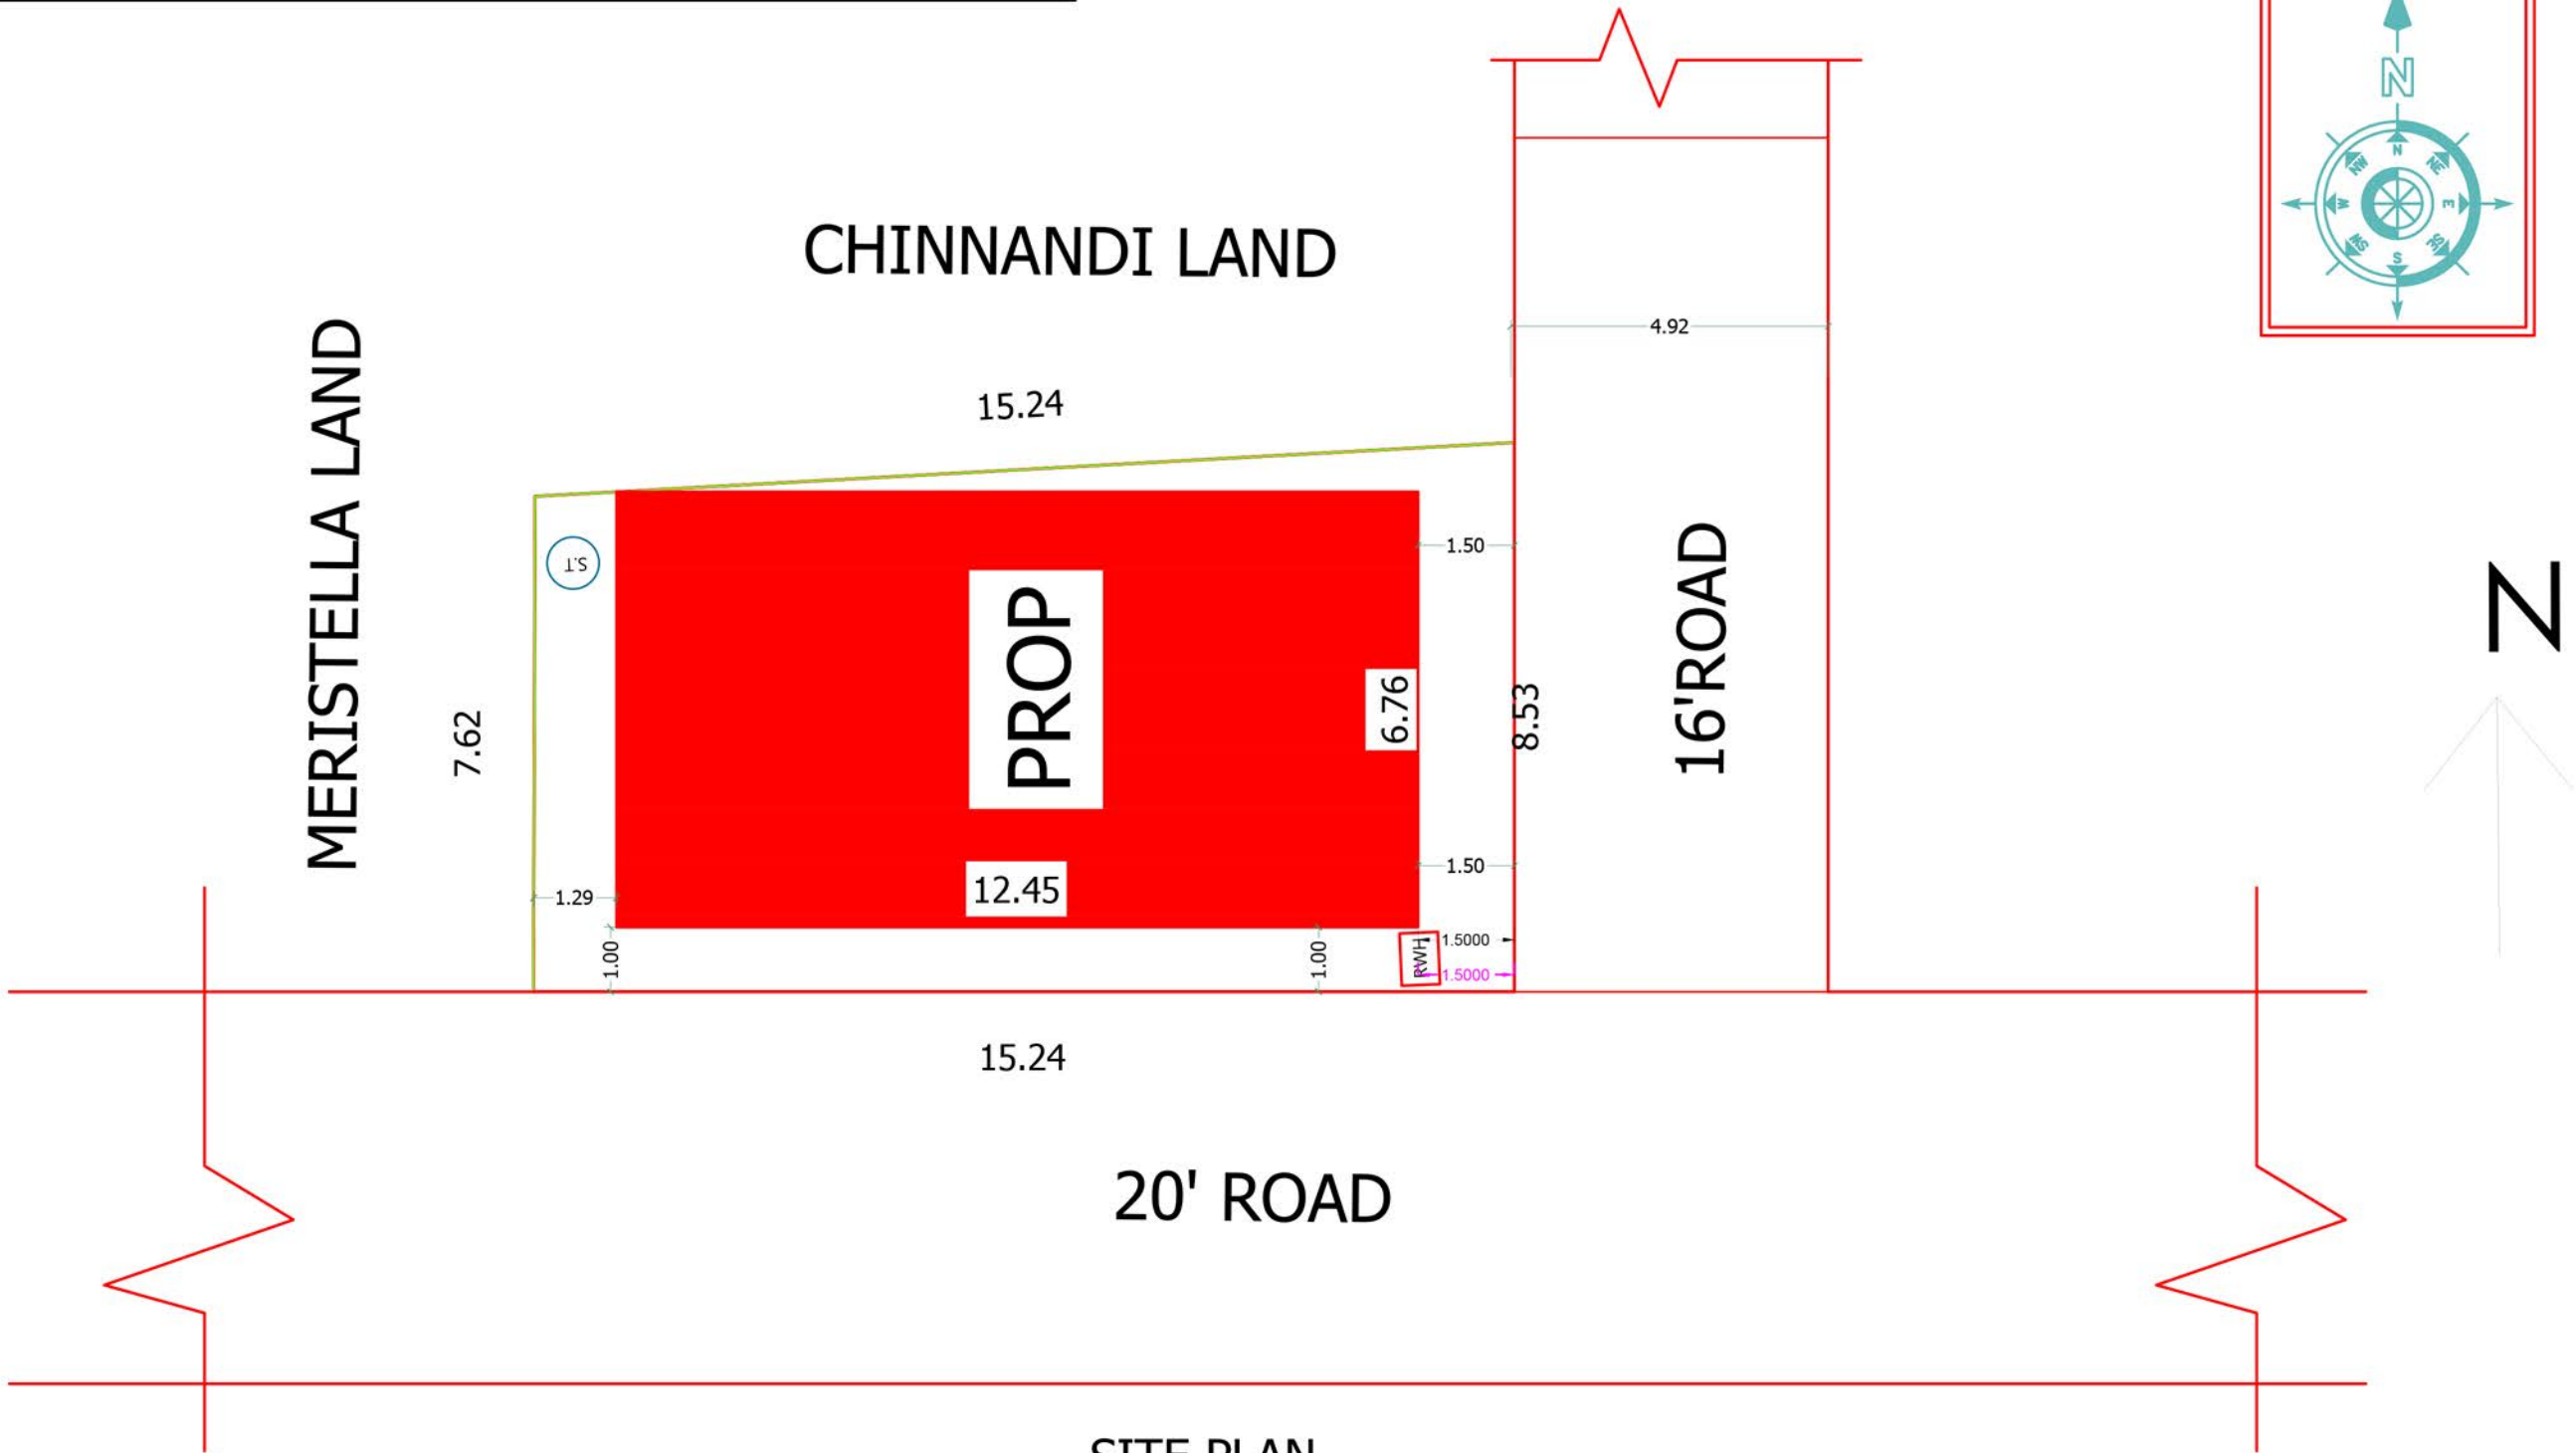

SITE PLAN

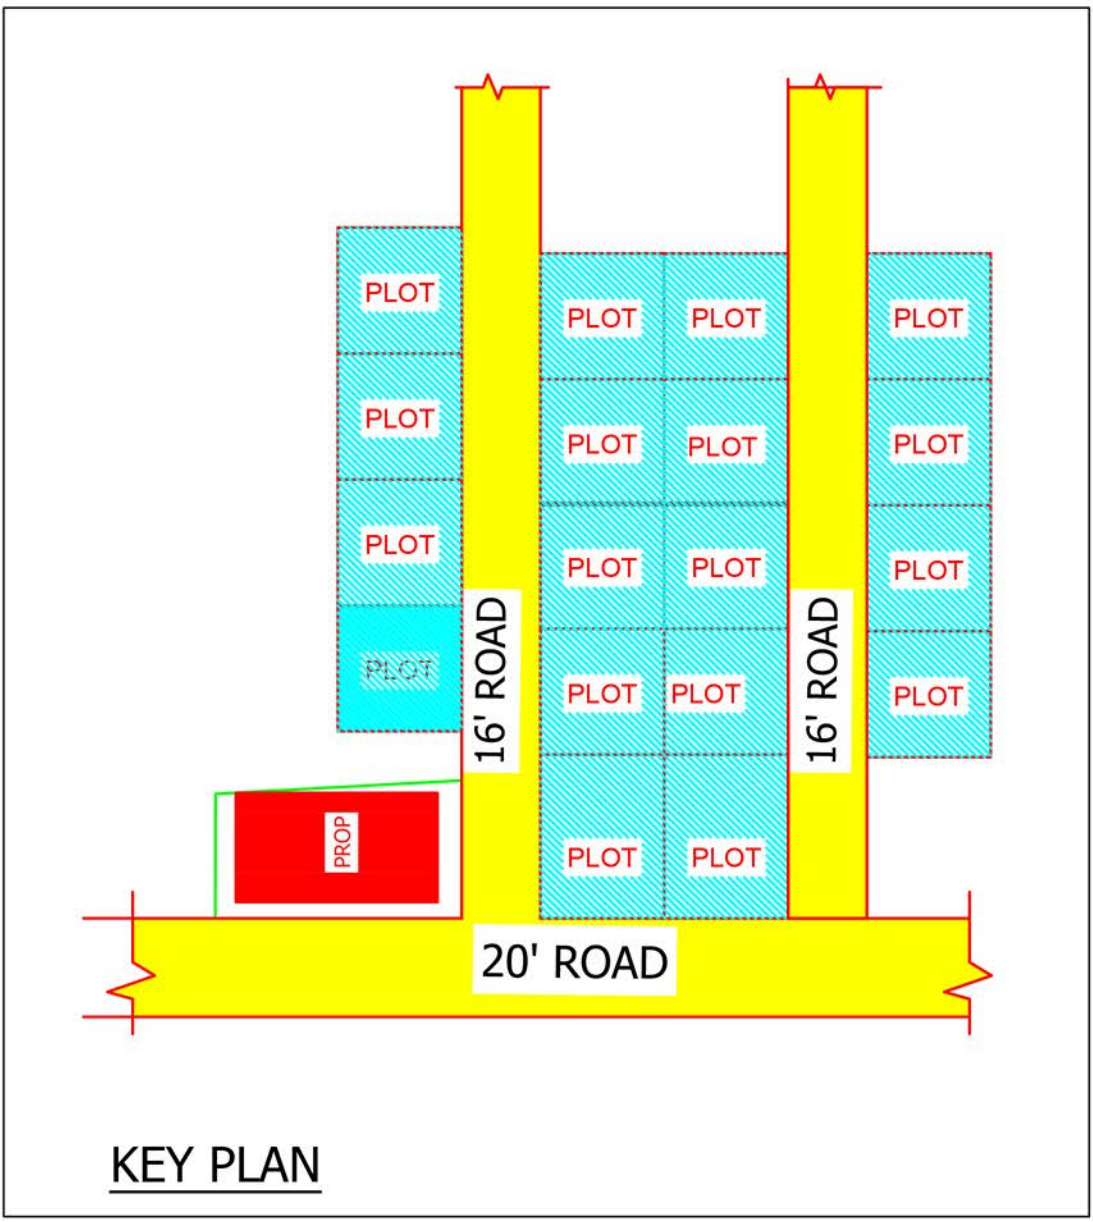

KEY PLAN

JOINERIES		
D	DOOR	1.00 X 2.10
D1	DOOR	0.75 X 2.10
W3	WINDOW	1.40 X 1.40
W2	WINDOW	0.90 X 1.40
W1	WINDOW	0.90 X 0.90
V	VENTILATOR	0.60 X 0.30


AREA DETAILS	Area in Sq.m.	Area in S.ft.
SITE AREA	123.14	1325
PLINTH AREA (FSI)		
GROUND FLOOR	84.2	906
FIRST FLOOR	84.2	906
TOTAL AREA	168.4	1812
VACANT AREA	38.94	1229.54
FLOOR AREA		
GROUND FLOOR	54.38	585.21
FIRST FLOOR	54.38	585.21
TOTAL FLOOR AREA	108.77	1170.42

PLOT COVERAGE	
PROP. GF AREA	84.2
SITE AREA	242.88
$\frac{84.2}{242.88} \times 100 = 68$	

COLOUR INDEX	
■	SITE BOUNDARY
■	PROPOSED
■	ROAD / LANE

CAR PARKING (RESIDENTIAL)	
FIRST 75 Sq.m.	= NIL
TOTAL FLOOR AREA -75=	$\frac{108.7-75}{75} = 0.45$
REQUIRED PARKING STALLS	=1 NOS.
REQUIRED 2 WHEELER SPACE	= 2 NOS

CERTIFICATE
Certified that provision shall be made to provide rain water harvesting arrangements system in the proposed construction.

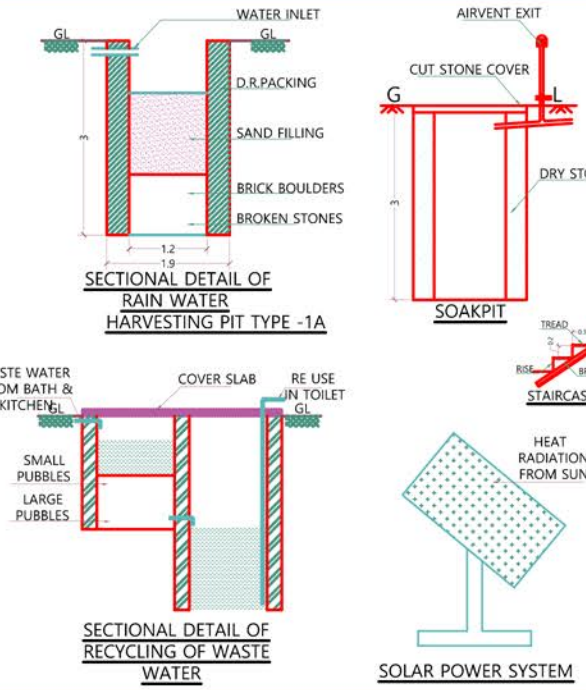

Signature of REGISTERED ENGINEER
Signature of land building owner



ALL DIMENSIONS ARE IN Mtr.
SITE PLAN : 1:100
PLAN : 1:100