



PLAN SHOWING THE PROPOSED OF R.C.C TERRACED ROOF RESIDENTIAL BUILDING OF GROUND FLOOR IN PATTA NO- 4140, SURVEY NO: 171/3A1A3A, KARUKKALVADI VILLAGE, OMALUR TALUK, THARAMANGALAM PANCHAYAT, SALEM TALUK & DISTRICT.


APPLICANT NAME : Mr.P.BABU S/O PALANISAMY

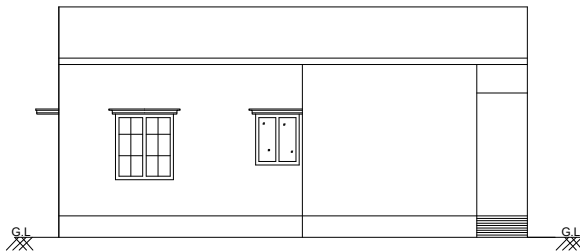


ELEVATION A-A

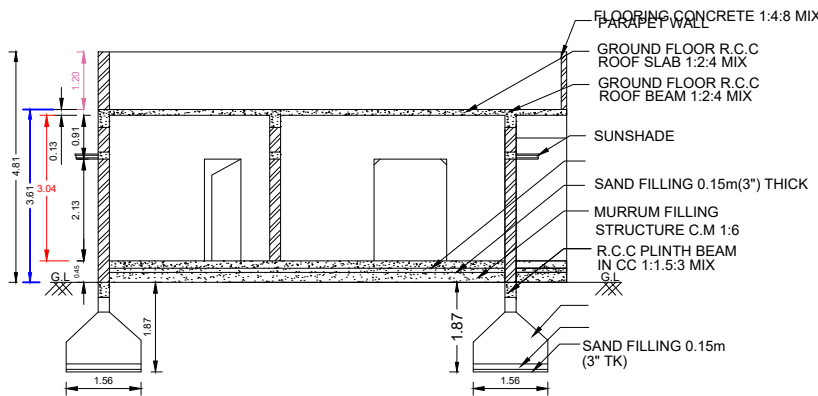


SECTION A-A

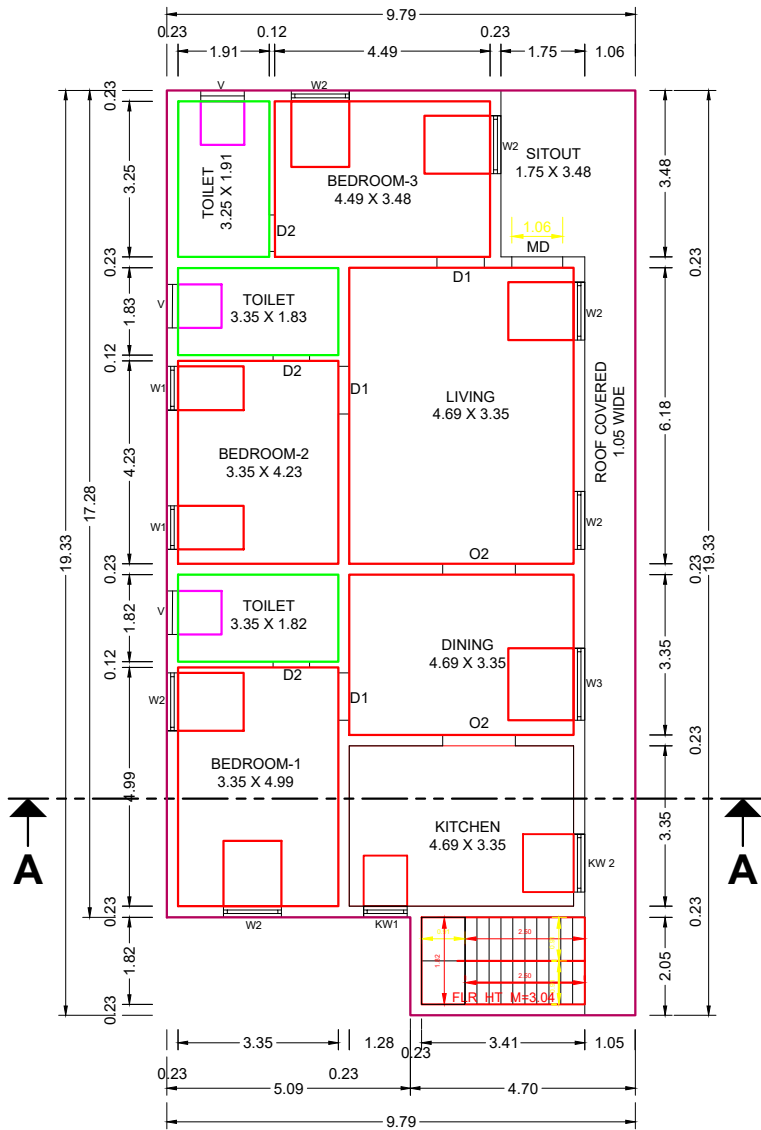

GROUND FLOOR PLAN

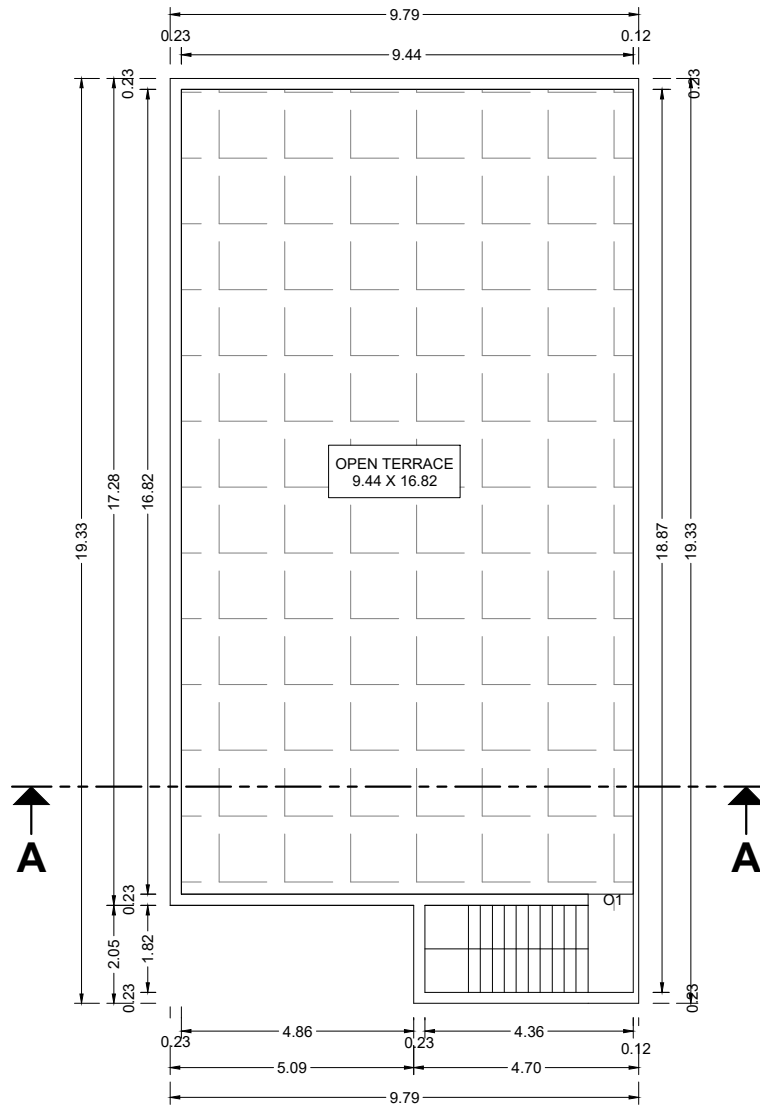

OPEN TERRACE PLAN

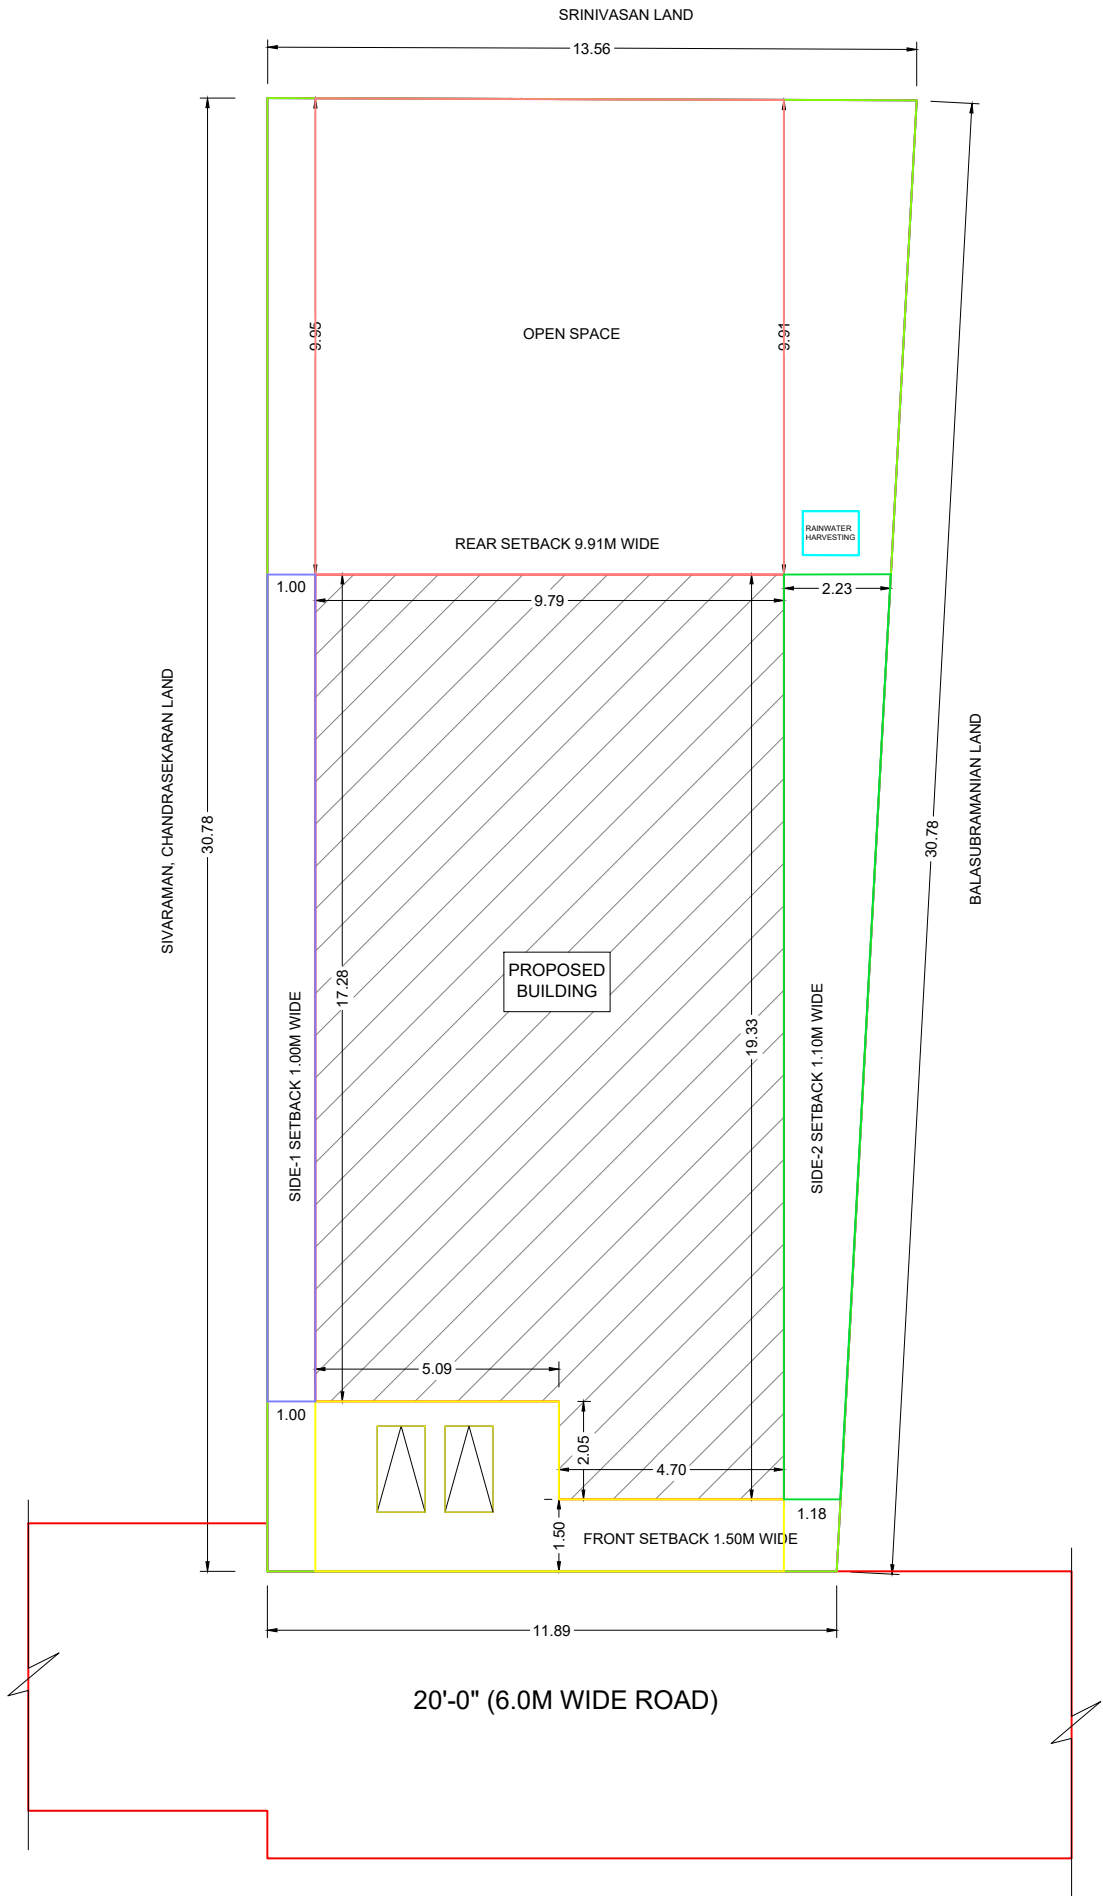

SITE PLAN
SCALE (1:100)

AREA DETAILS

DESCRIPTION
AREA OF THE LAND
FLOOR-GROUND (GROUND F)
TOTAL COVERED AREA
VACANT AREA




JOINERY DETAILS :-

DESCRIPTION	FEET	METRE
MD - MAIN DOOR	3' 6" x 7' 0"	1.06 x 2.13
D1 - DOOR	3' 3" x 7' 0"	0.99 x 2.13
D2 - DOOR	2' 6" x 7' 0"	0.76 x 2.13
O1 - OPEN	3' 0" x 7' 0"	0.91 x 2.13
O2 - OPEN	5' 0" x 7' 0"	1.52 x 2.13
KW1 - KITCHEN WINDOW	3' 0" x 3' 6"	0.91 x 1.06
KW2 - KITCHEN WINDOW	4' 0" x 3' 6"	1.21 x 1.06
W - WINDOW	3' 0" x 4' 6"	0.91 x 1.37
W1 - WINDOW	4' 0" x 4' 6"	1.21 x 1.37
W2 - WINDOW	5' 0" x 4' 6"	1.52 x 1.37
V - VENTILATOR	3' 0" x 3' 0"	0.91 x 0.91


APPLICANT :-

ENGINEER :-

LINTEL CUM SUNSHADE DETAIL :-

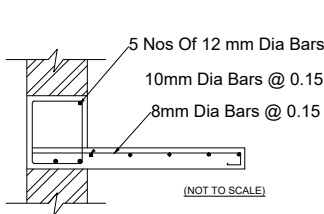


SOLAR SYSTEM

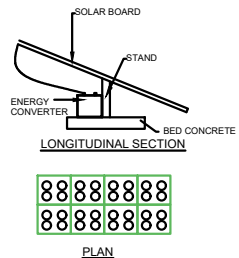


DIRECTION :-



STAIRCASE DETAILS :-

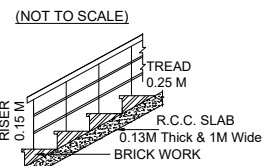


RAIN WATER HARVESTING:

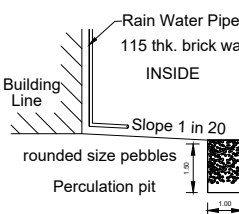

ALL DIMENSIONS ARE IN METER
UNLESS OTHERWISE
SPECIFIED


SEPTIC TANK DETAILS :-

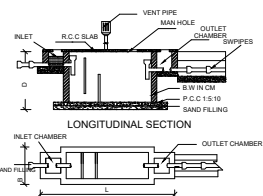


LEGEND :

- PROPOSED SHOWN IN RED
- BOUNDARY SHOWN IN GREEN
- ROAD SHOWN IN YELLOW

CROSS-SECTION

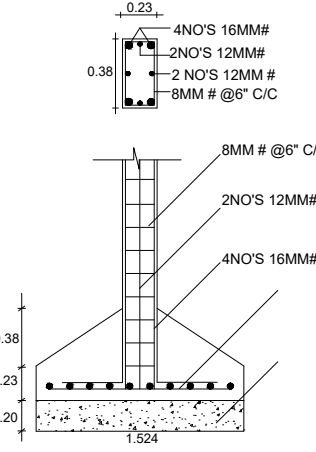

SECTION

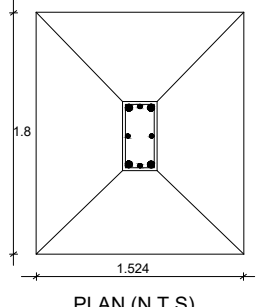

PLAN (N.T.S)

KEY PLAN
(N.T.S)

