
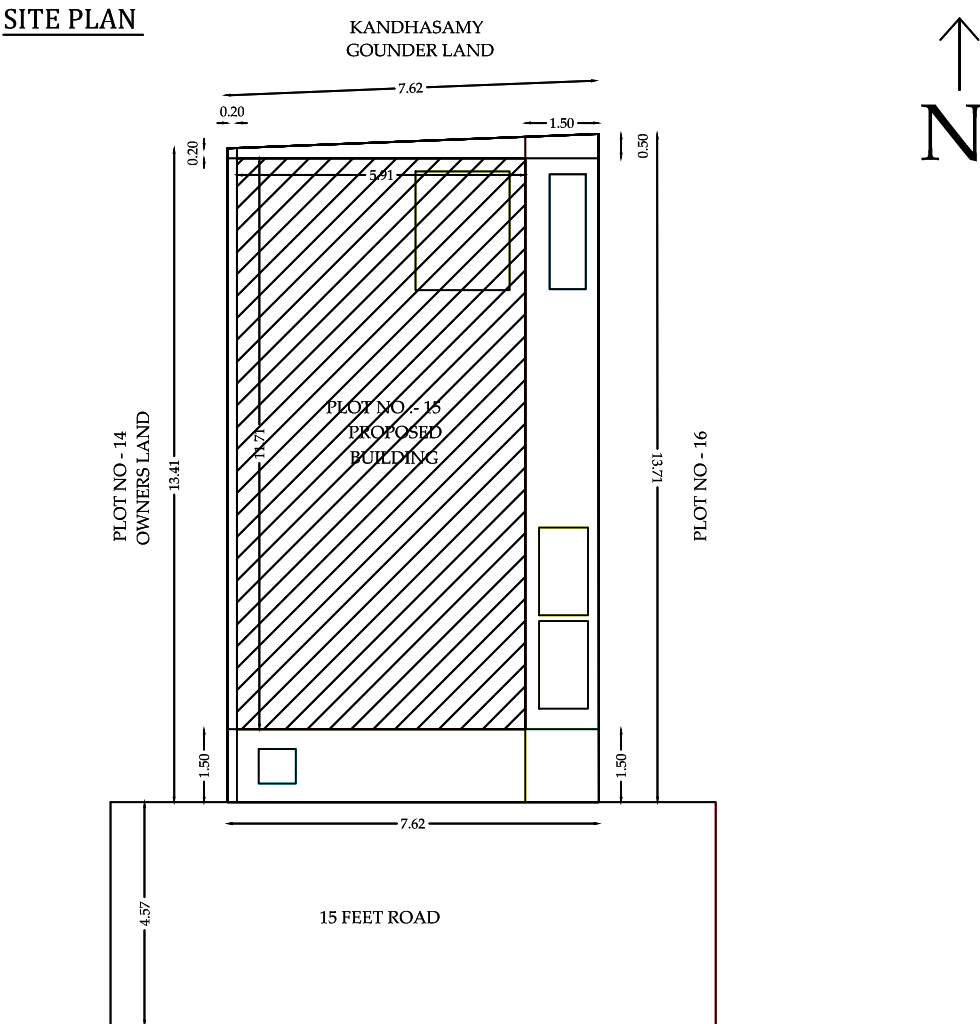
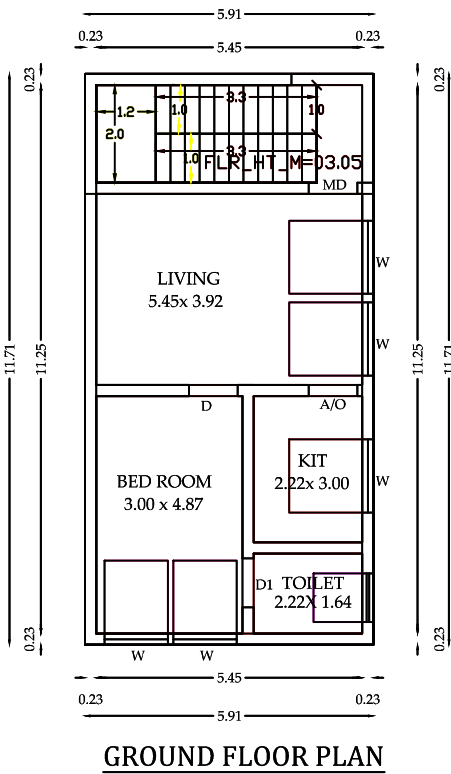


PLAN SHOWING THE PROPOSED GROUND FLOOR R.C.C TERRACED ROOF RESIDENTIAL BUILDING

IN S.NO :-74/4, PLOT NO-15 ,AT THALAVAIPATTY VILLAGE ,SALEM UNION ,SALEM WEST TALUK ,SALEM DISTRICT

NAME OF THE APPLICANT:- Mr.M.ARCHUNAN S/O Mr.MANICKAM

Tmt.A.NANDHINO W/O Mr.M.ARCHUNAN


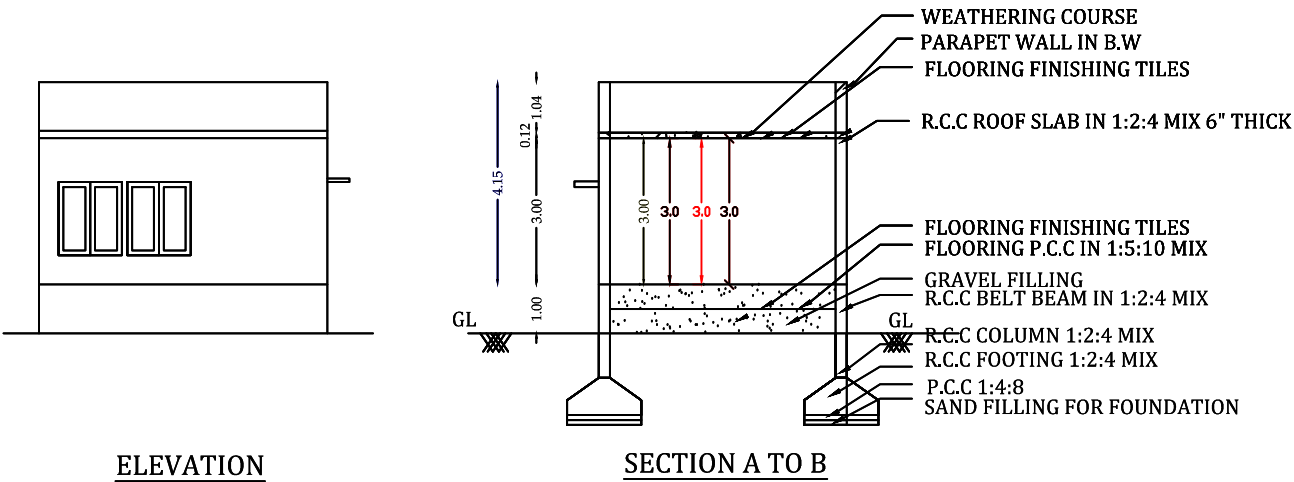


SCHEDULE OF JOINERY			
TYPE	DESCRIPTION	SIZE IN FT	SIZE IN M
D1	DOOR	2'-6" X 7'-0"	0.75 X 2.13
D2	DOOR	3'-0" X 7'-0"	0.91 X 2.13
W1	WINDOW	4'-0" X 4'-0"	1.21 X 1.21
W2	WINDOW	2'-0" X 4'-0"	0.60 X 1.21
V1	VENTILATOR	2'-0" X 2'-0"	0.60 X 0.60

AREA STATEMENT	SQ.FT	SQ.M
PLOT EXTENT AS PER SITE	1112.50	103.39
GROUND FLOOR	745.13	69.25
OPEN AREA	367.37	34.14
NON F.S.I AREA		
F.S.I	: 1.49	
PLOT COVERAGE	: 66.00%	

1. FIRE EXTINGUISHER
2. ALL DIMENSION ARE IN METER
3. SCALE - 1/100
4. WASTE WATER UTILISED FOR GARDEN PURPOSE.
5. SOLAR WATER HEATER PROVIDED IN TERRACE FLOOR.

KEY PLAN :-

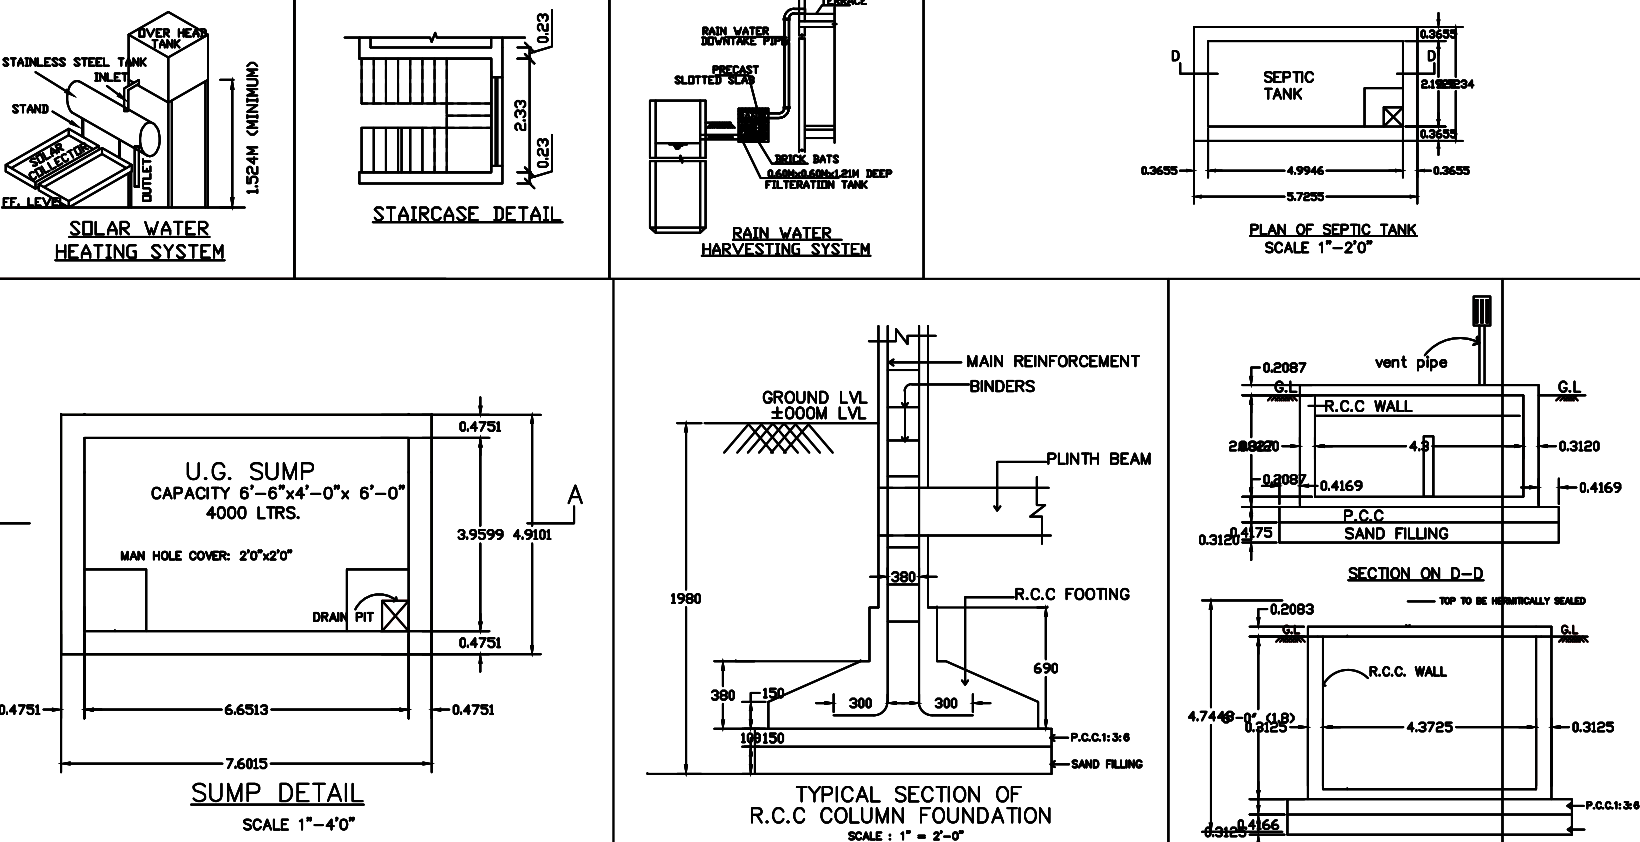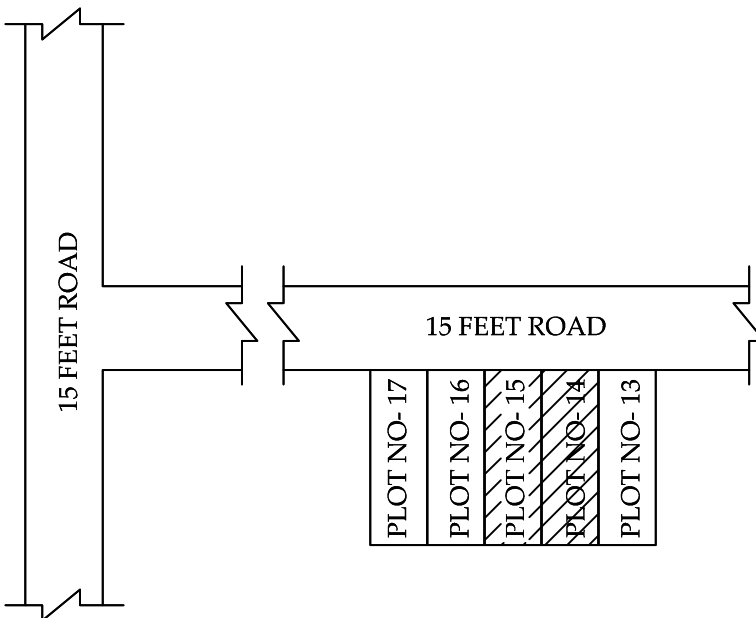

OFFICE USE :-



APPLICANT :-

Mr. M. Archunan

ENGINEER :-

Dr. K. KALAIKATHIRAVAN, B.E., AMIE, AM.
Chartered Engineer, Reg. Engineer
Registration No. 11/RE-II/2019
14-3, Pettaiyar Garden,
Subramaniya Kovil Street, Sandhai Pettai Road,
ELAMPILLAI, SALEM-637 502