
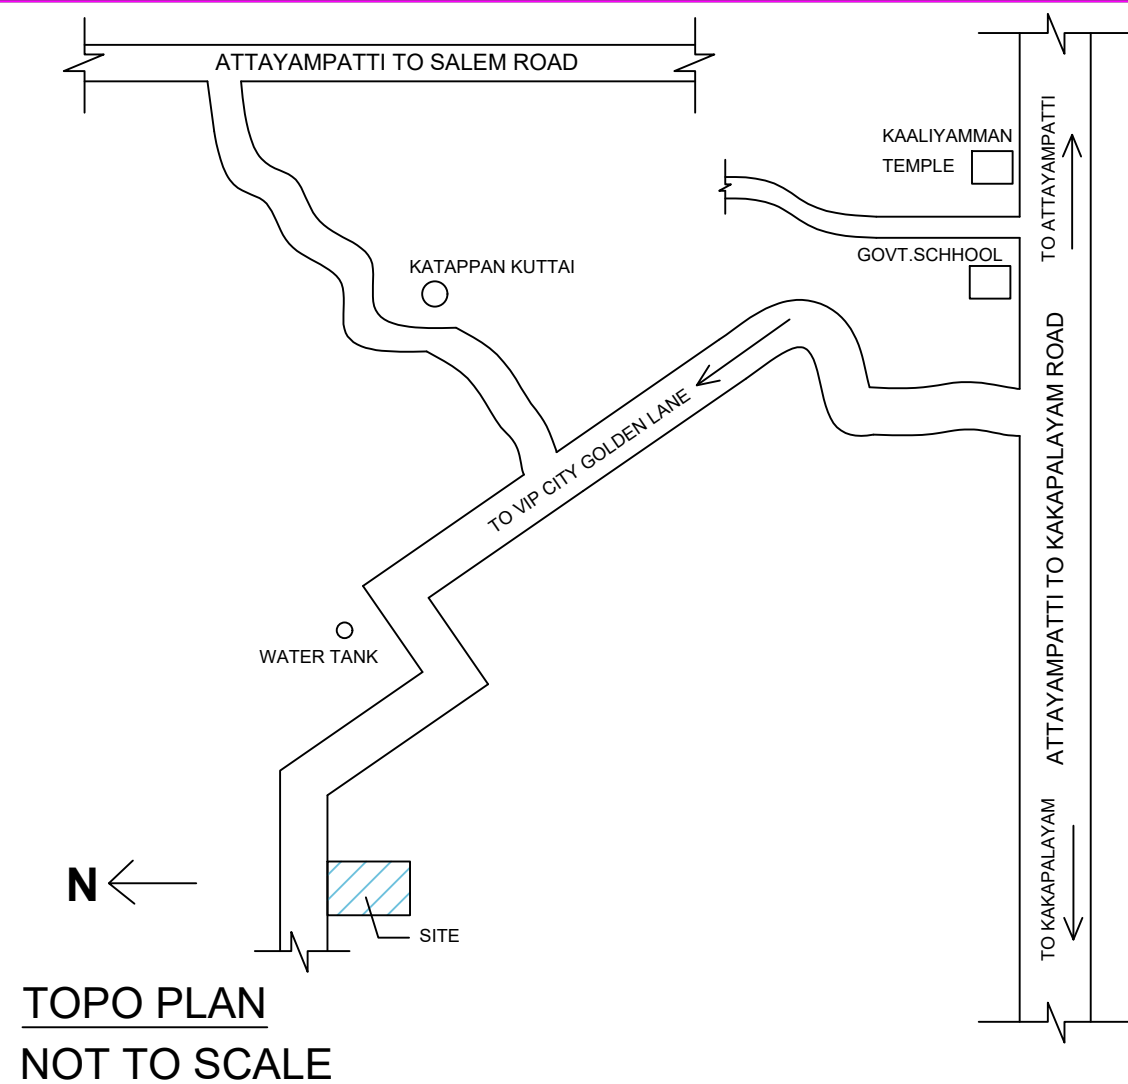
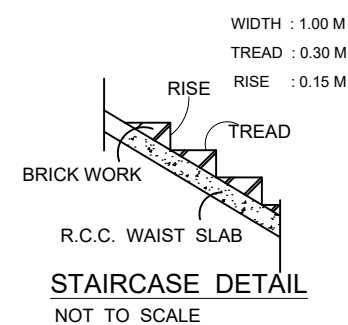
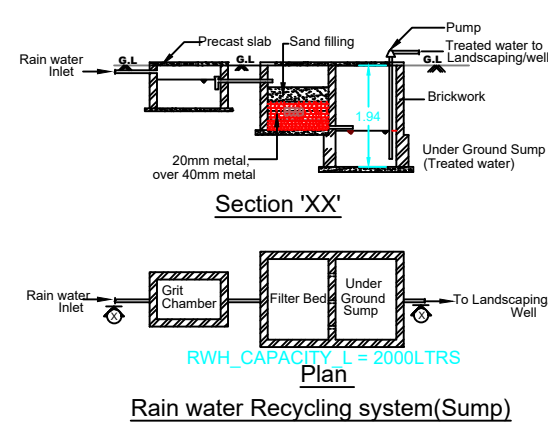
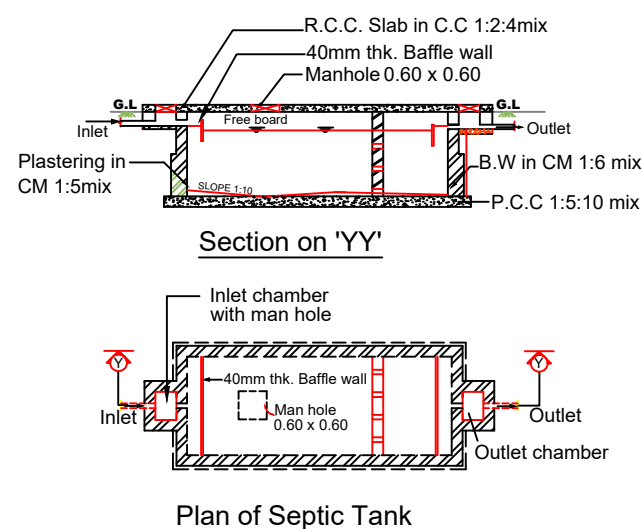


VIP CITY GOLDEN LANE, NAINAMPATTY VILLAGE , SALEM SOUTH TALUK , SALEM DISTRICT.

The image contains two architectural drawings of a building. On the left is a 'FRONT ELEVATION' showing a two-story structure with a central arched entrance on the ground floor and four square windows on the upper floor. The ground level is marked 'G.L.'. On the right is a detailed cross-section of the building, showing the internal structure and materials. The total height is 8.18m, and the height from the ground level to the roof slab is 6.30m. The cross-section shows a parapet wall, weathering coarse with B.J.L.C., roof slab, R.C.C. lintel in mix 1:1.5:3, brick work, another roof slab, R.C.C. lintel in mix 1:1.5:3, floor finish, flooring in P.C.C. 1:5:10, sand filling, R.C.C. plinth beam in mix 1:1.5:3, G.L., R.C.C. footing in mix 1:1.5:3, P.C.C. in mix 1:4:8, and sand filling. Dimensions for the cross-section include: 0.61m for the parapet wall, 1.27m for the roof slab, 3.00m for the brick work, 3.00m for the floor finish, 3.00m for the flooring, 3.00m for the sand filling, 1.22m for the R.C.C. footing, and 1.32m for the P.C.C. in mix 1:4:8. A note indicates 'R.C.C. IN MIX 1:1.5:3' for the lintels and plinth beam.

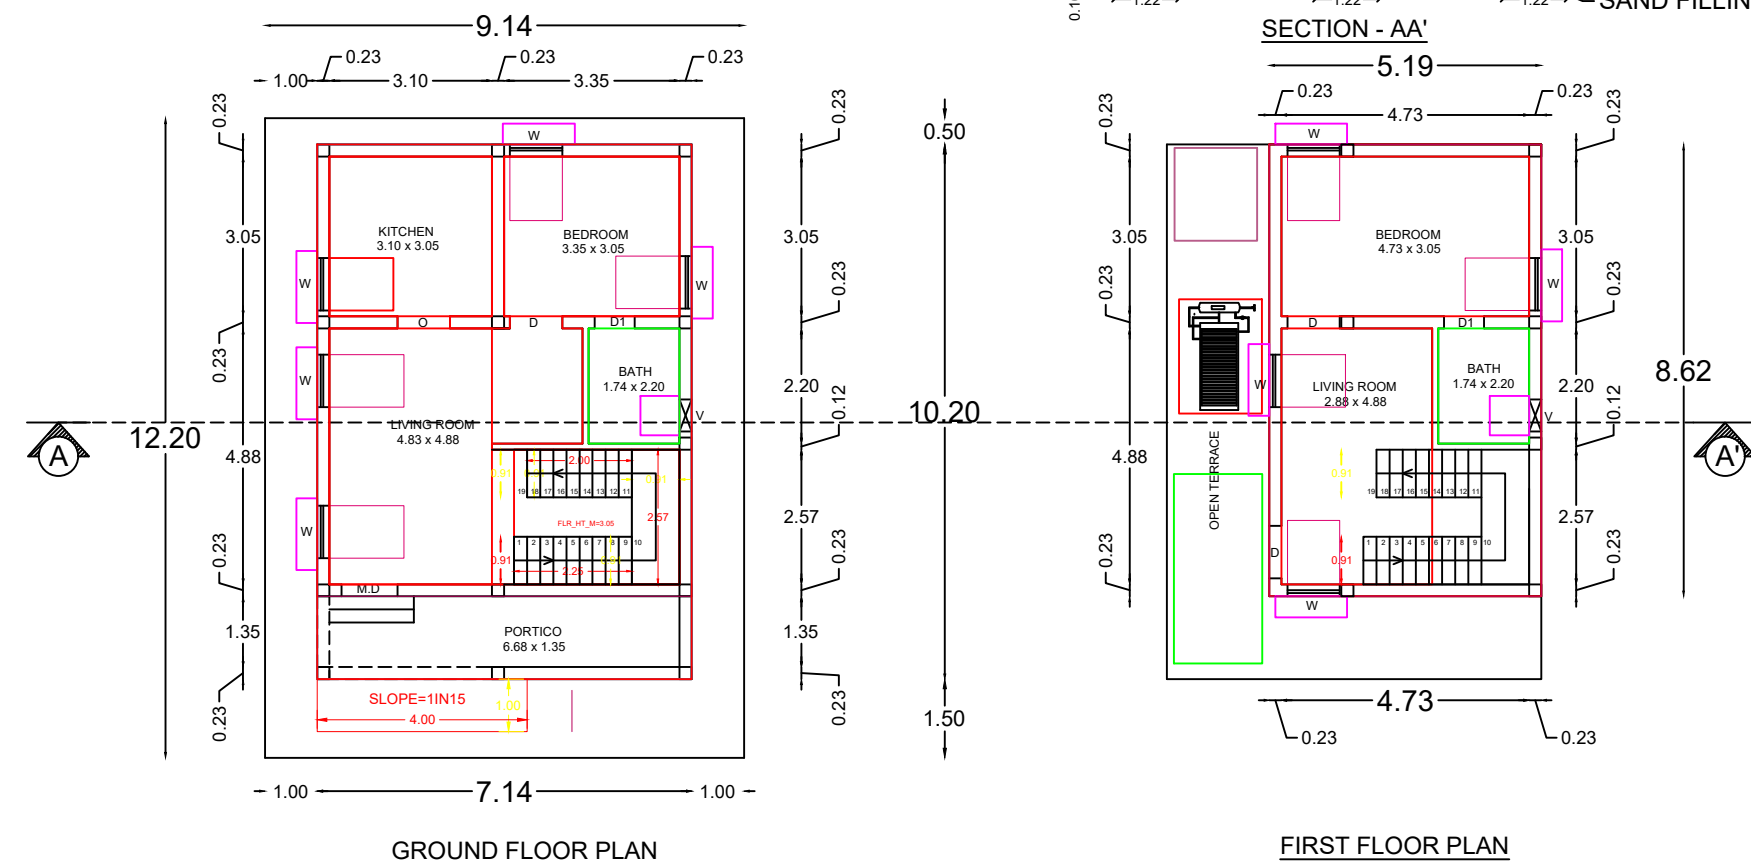


PLAN INFO:
PLOT_NO:
SURVEY_
PATTA_NO
DISTRICT:
SINGLE_F
CRZ=NO
SECURITY_ZONE=NO
ACCESS_WIDTH_M=9.14
WHETHER_GOVT_OR_AIDED_SCHOOL=NO
PLOT_AREA_M2=111.51
AS_AT_SITE=111.51
FMB_OR_PLR=111.51
AS_PER_DOCUMENT=111.51
AVG_PLOT_DEPTH= 12.20
AVG_PLOT_WIDTH= 9.14
AREA_TYPE=OTHERS
ROAD_WIDTH=9
ROAD_LENGTH=14.8
LAND_USE_ZONE = RESIDENTIAL
RWH_DECLARED=YES
BUILDING_NEAR_TO_RIVER=NO
BUILDING_NEAR_MONUMENT=NO
BUILDING_NEAR_GOVT_BLDG=NO
JURISDICTION_TYPE=CORPORATION
OSR_APPLICABLE=NO
PREMIUM_FSI_REQUIRED=NO
IS_APPROVED_LAYOUT=NO
IS_SWIMMING_POOL_EXISTS=NO
IF_HERITAGE_TOWN_LESS_THAN_1KM_RADIUS=NO

S.NO	DESCRIPTION	METRE
1.	D - DOOR	0.91 x 2.13
2.	W - WINDOW	0.91 x 1.29
3.	MD - MAIN DOOR	1.06 x 2.13
4.	V - VENTILATOR	0.60 x 0.60
5.	O - OPENING	1.00 x 2.13
6.	D 1 - DOOR	0.76 x 2.13

S.NO	DESCRIPTION	SQ.FT	SQ.M
1	TOTAL LAND	1200.00	111.51
2	PROPOSED GROUND FLOOR	783.94	72.83
3	PROPOSED FIRST FLOOR	481.47	44.73
4	TOTAL BUILT-UP AREA	1265.41	<u>117.56</u>
5	VACANT AREA	416.06	38.68

ALL DIMENSIONS ARE IN METER
SCALE - 1: 100

SITE BOUNDARY SHOWN IN	-	
PROPOSED BUILDING SHOWN IN	-	
ROAD SHOWN IN	-	

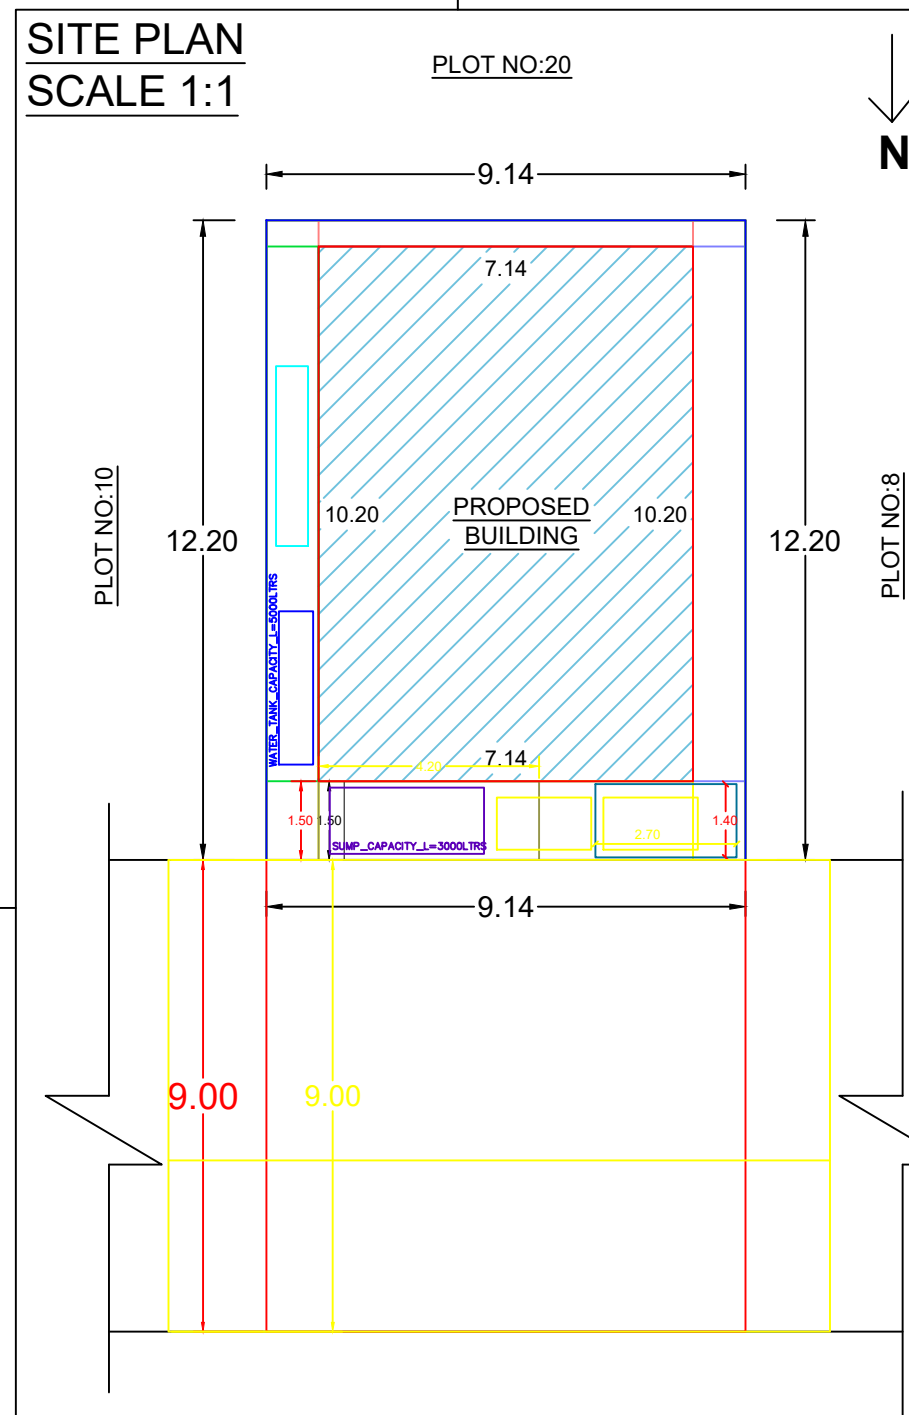

ENGINEER