


PLAN SHOWING THE PROPOSED CONSTRUCTION OF GROUND AND FIRST FLOOR R.C.C BUILDING FOR DWELLING PURPOSE IN S.F.291/1A1A1A1A, PATTA NO : 1706, PLOT NO : 142, AT VAIKUNTHAM VILLAGE, SANKAGIRI TALUK, SALEM DISTRICT.


APPLICANT : K. VANAJA W/o R.SIVABALAN

OFFICE USE

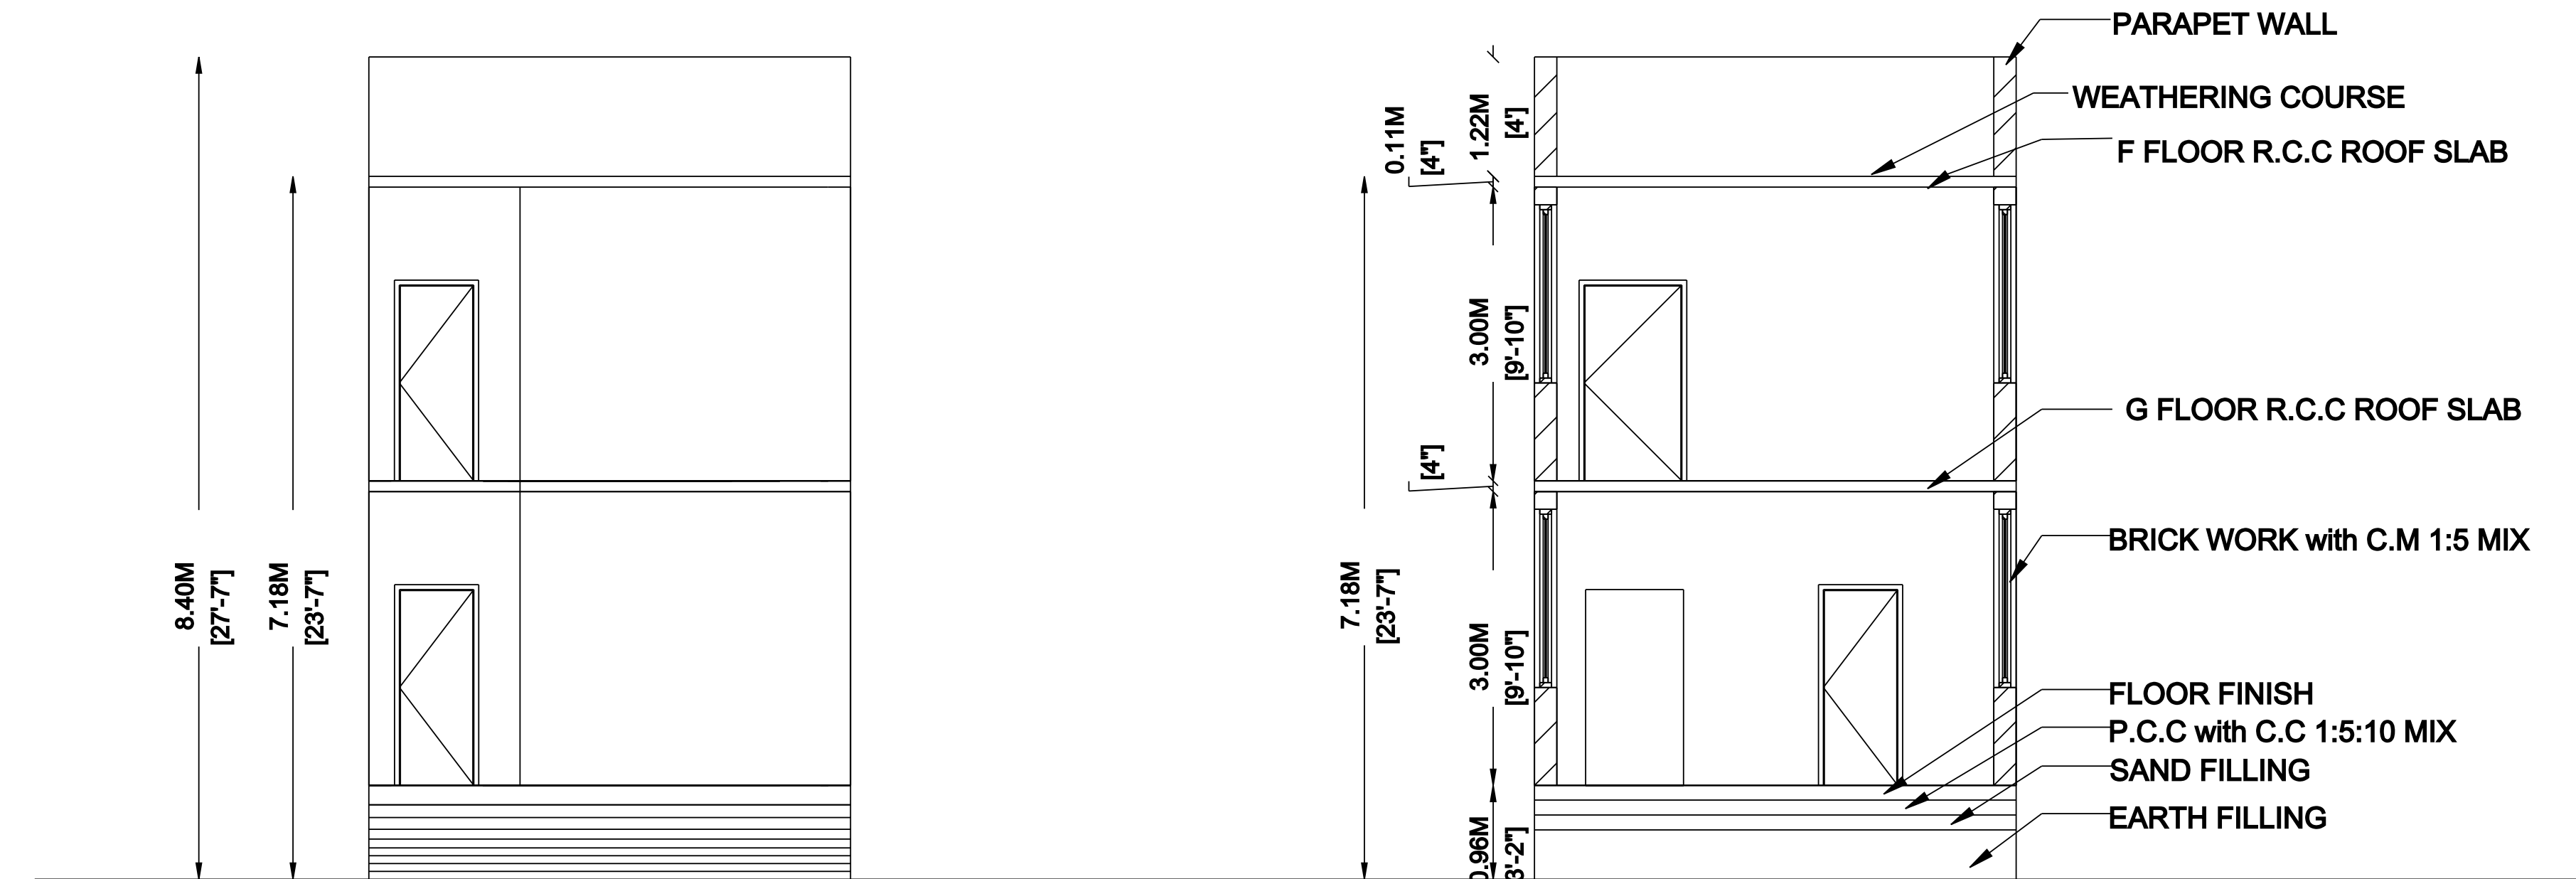


ELEVATION





SECTION ON XX

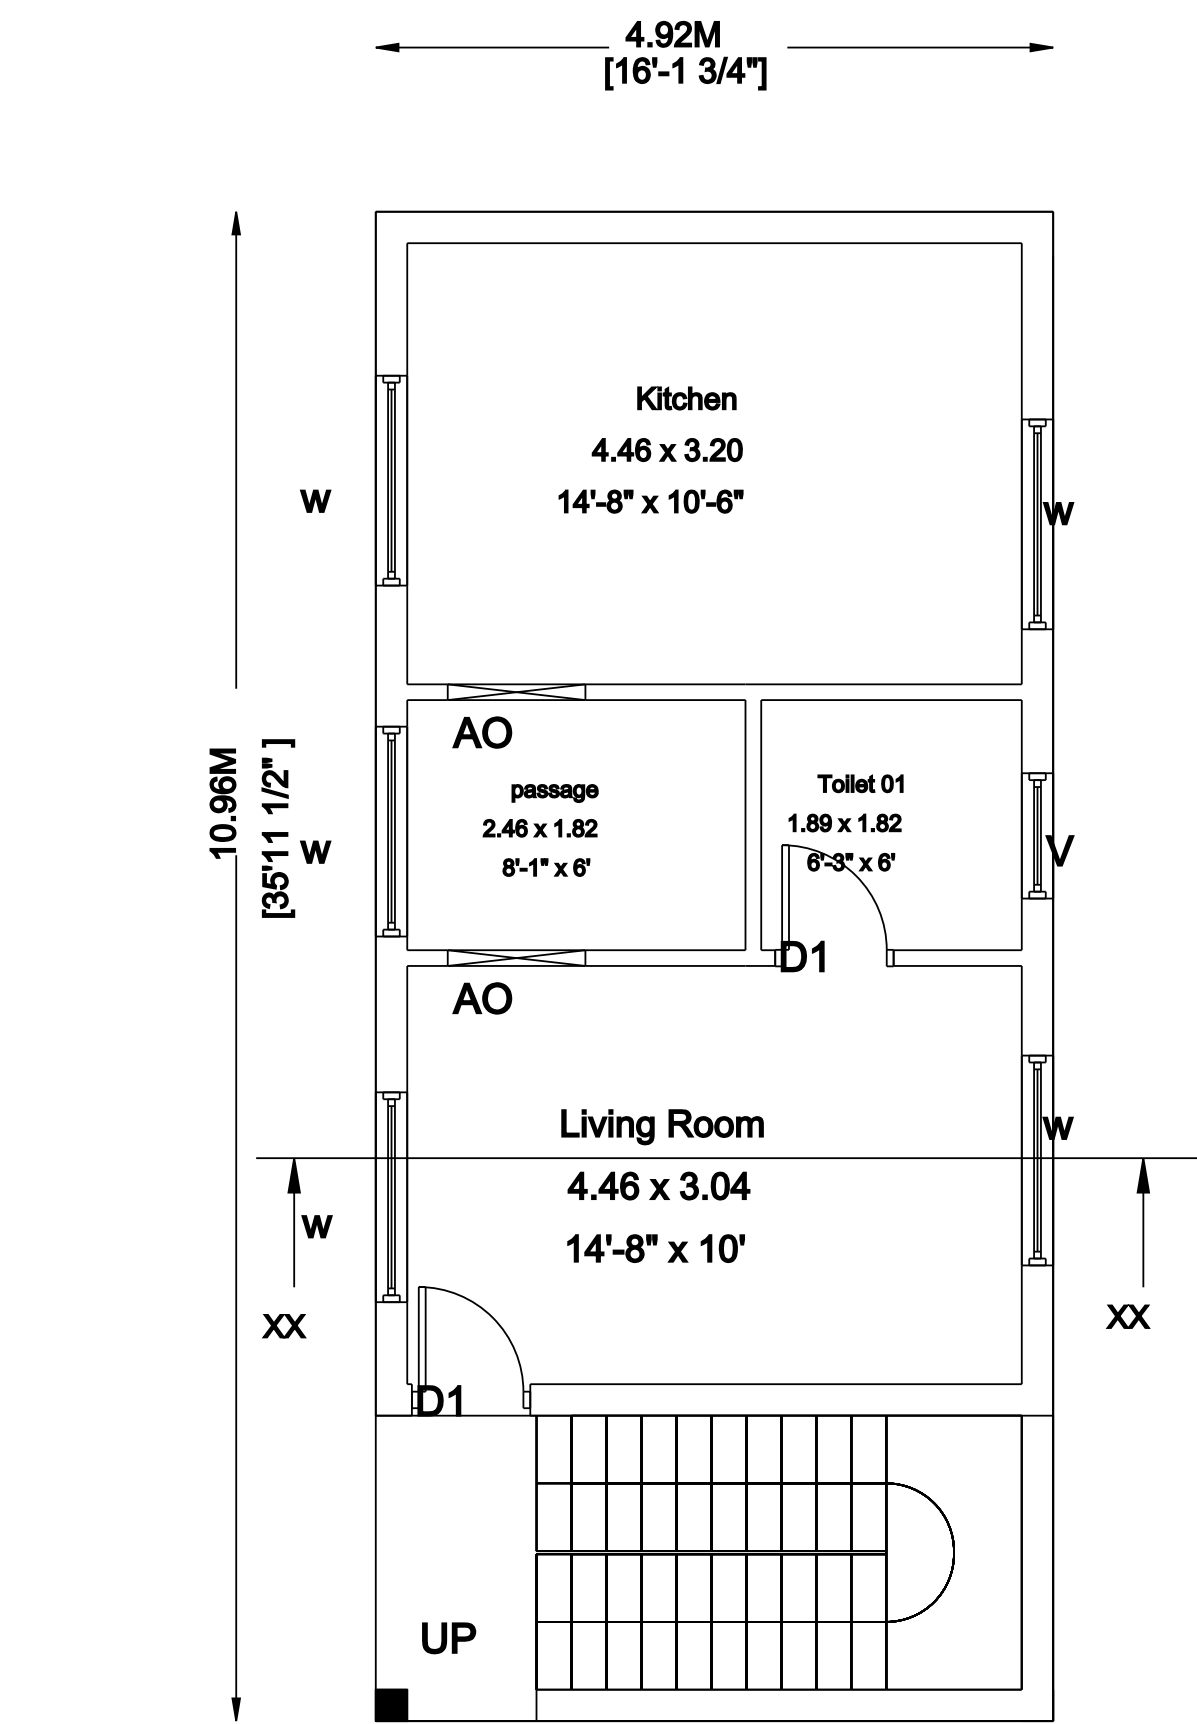

GROUND FLOOR PLAN

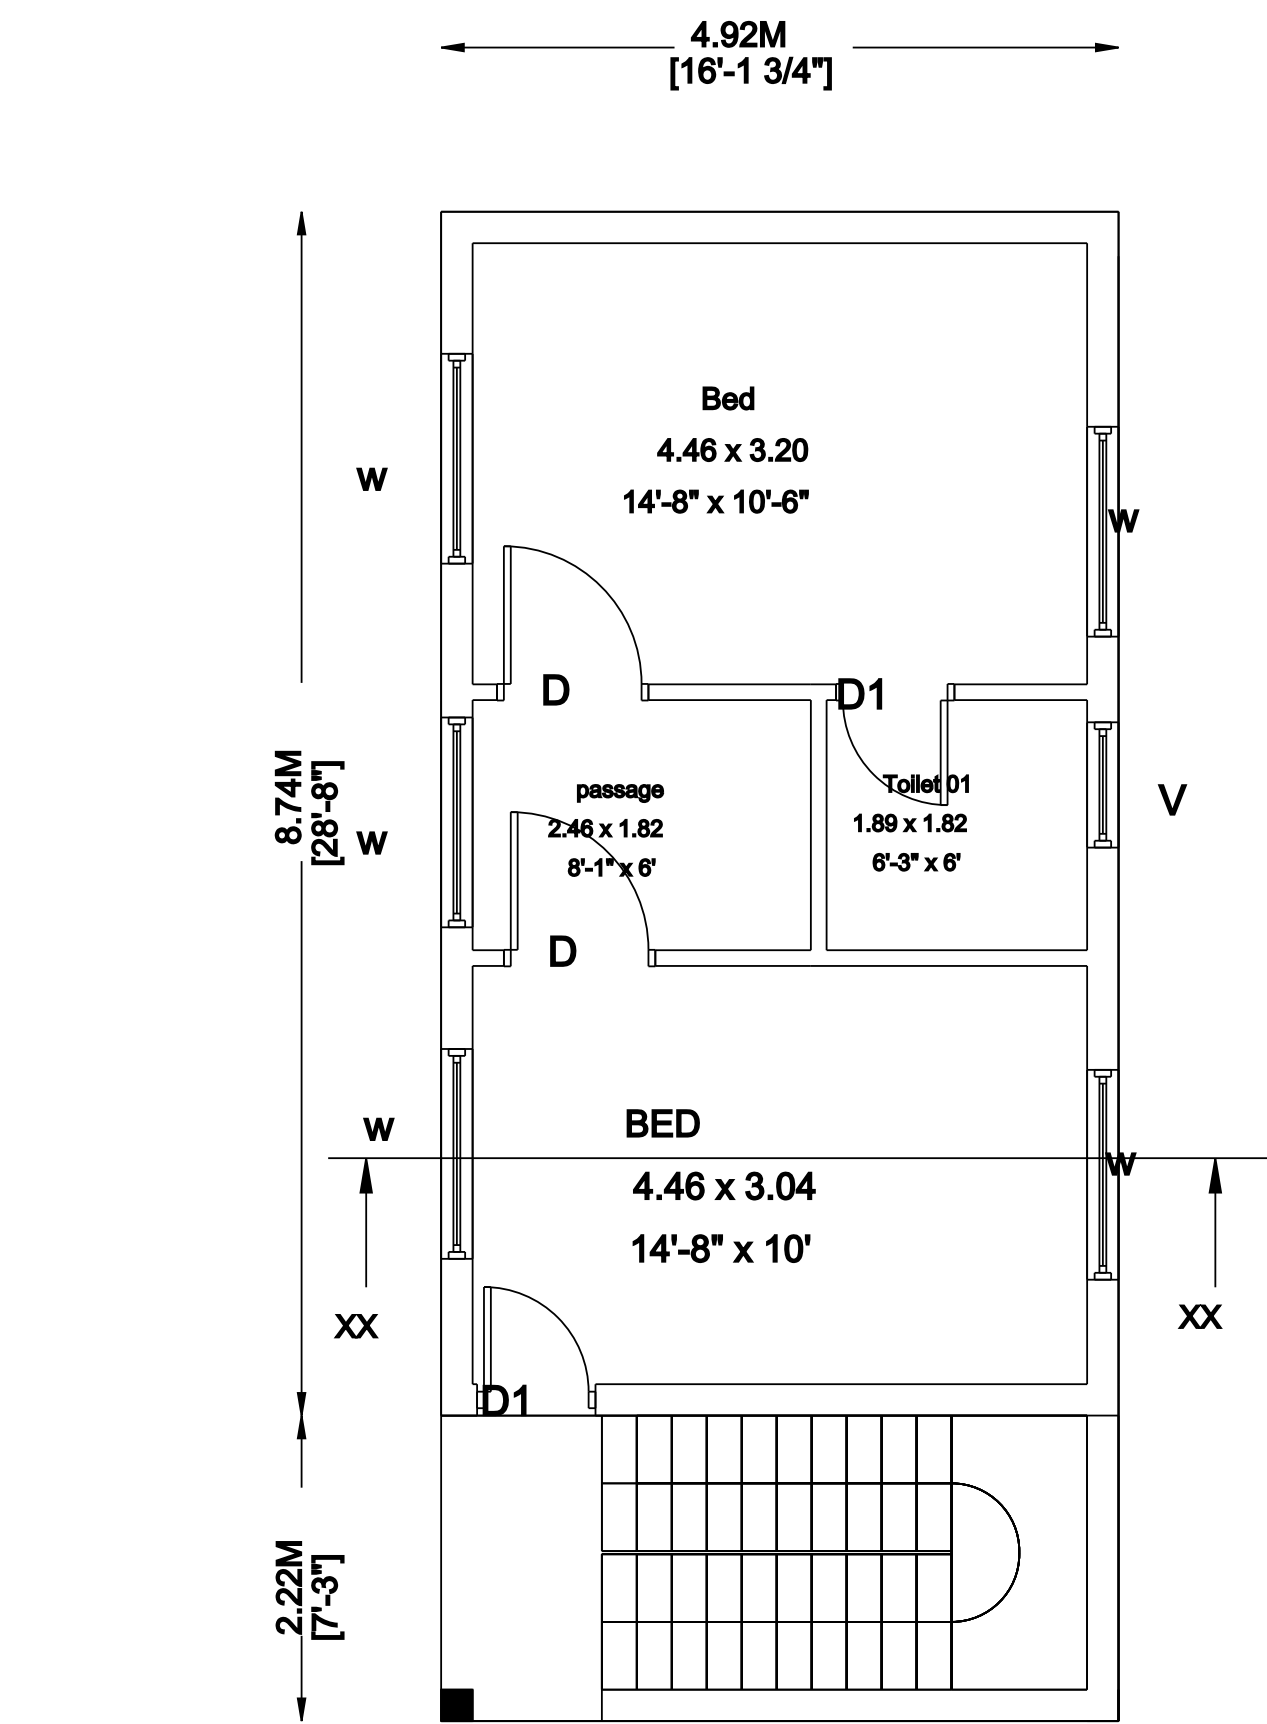


FIRST FLOOR PLAN

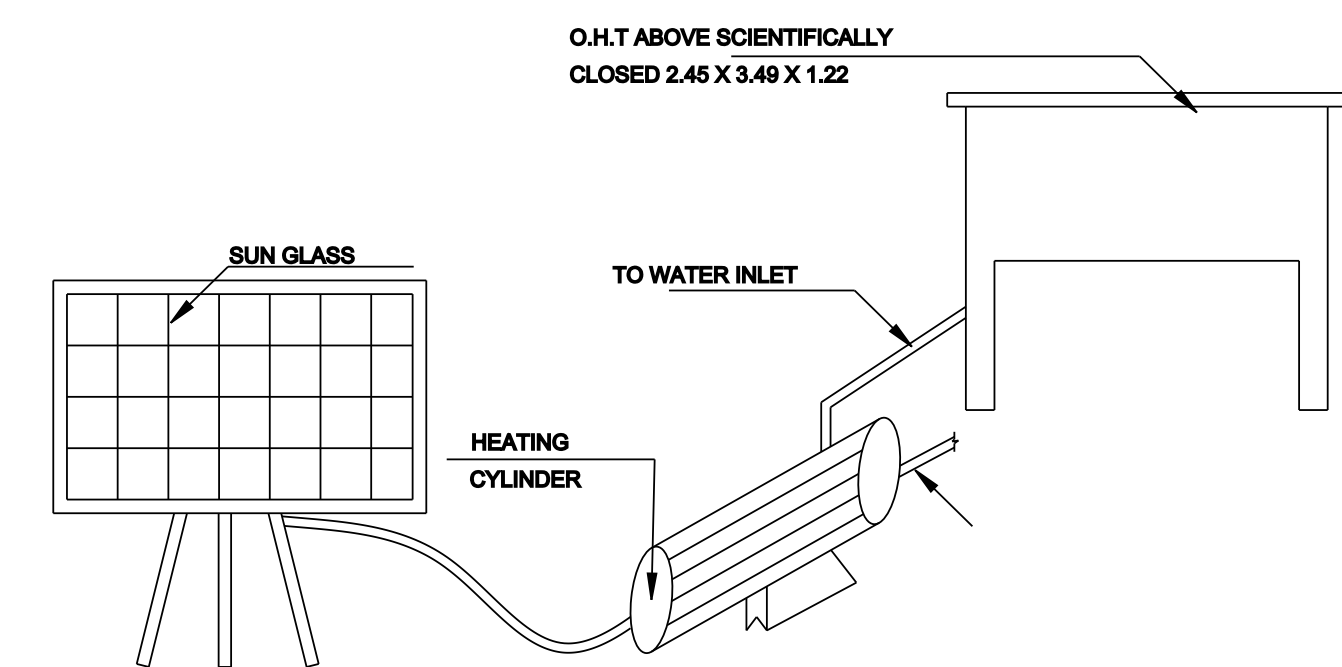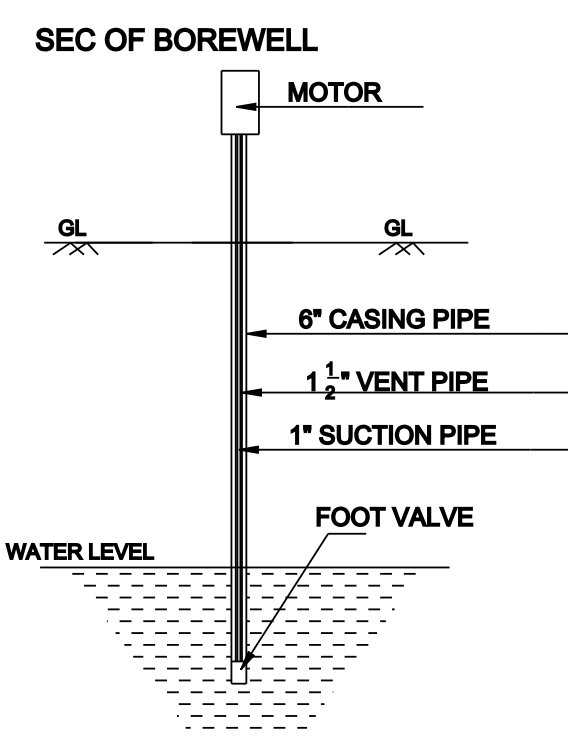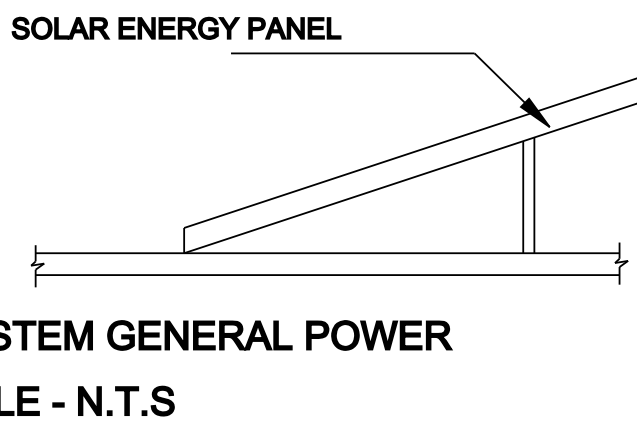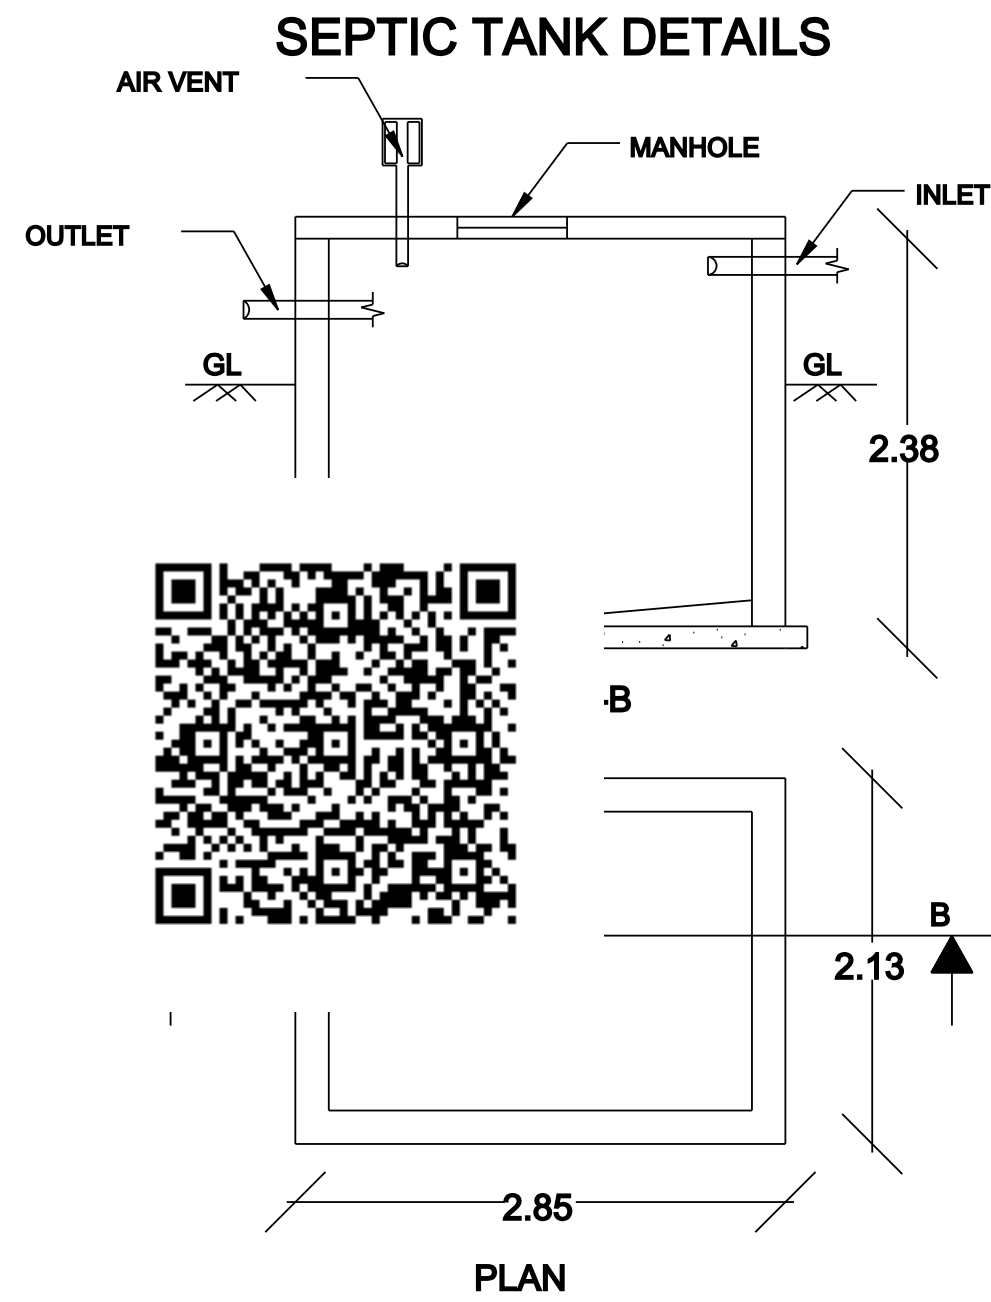


FOUNDATION DETAILS


STAIRCASE DETAILS

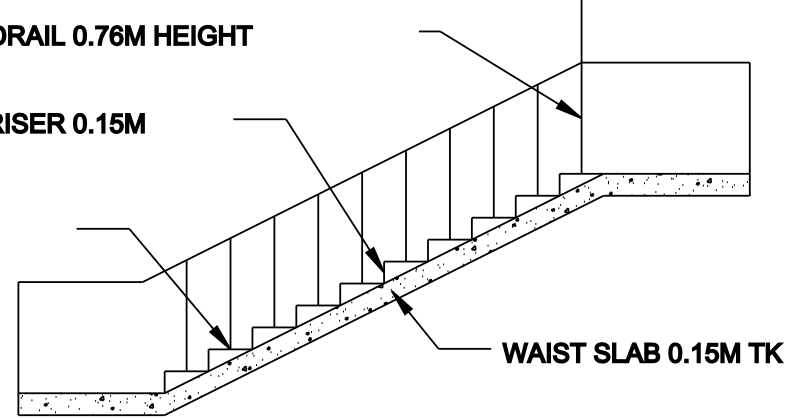

RAIN WATER COLLECTION PIT

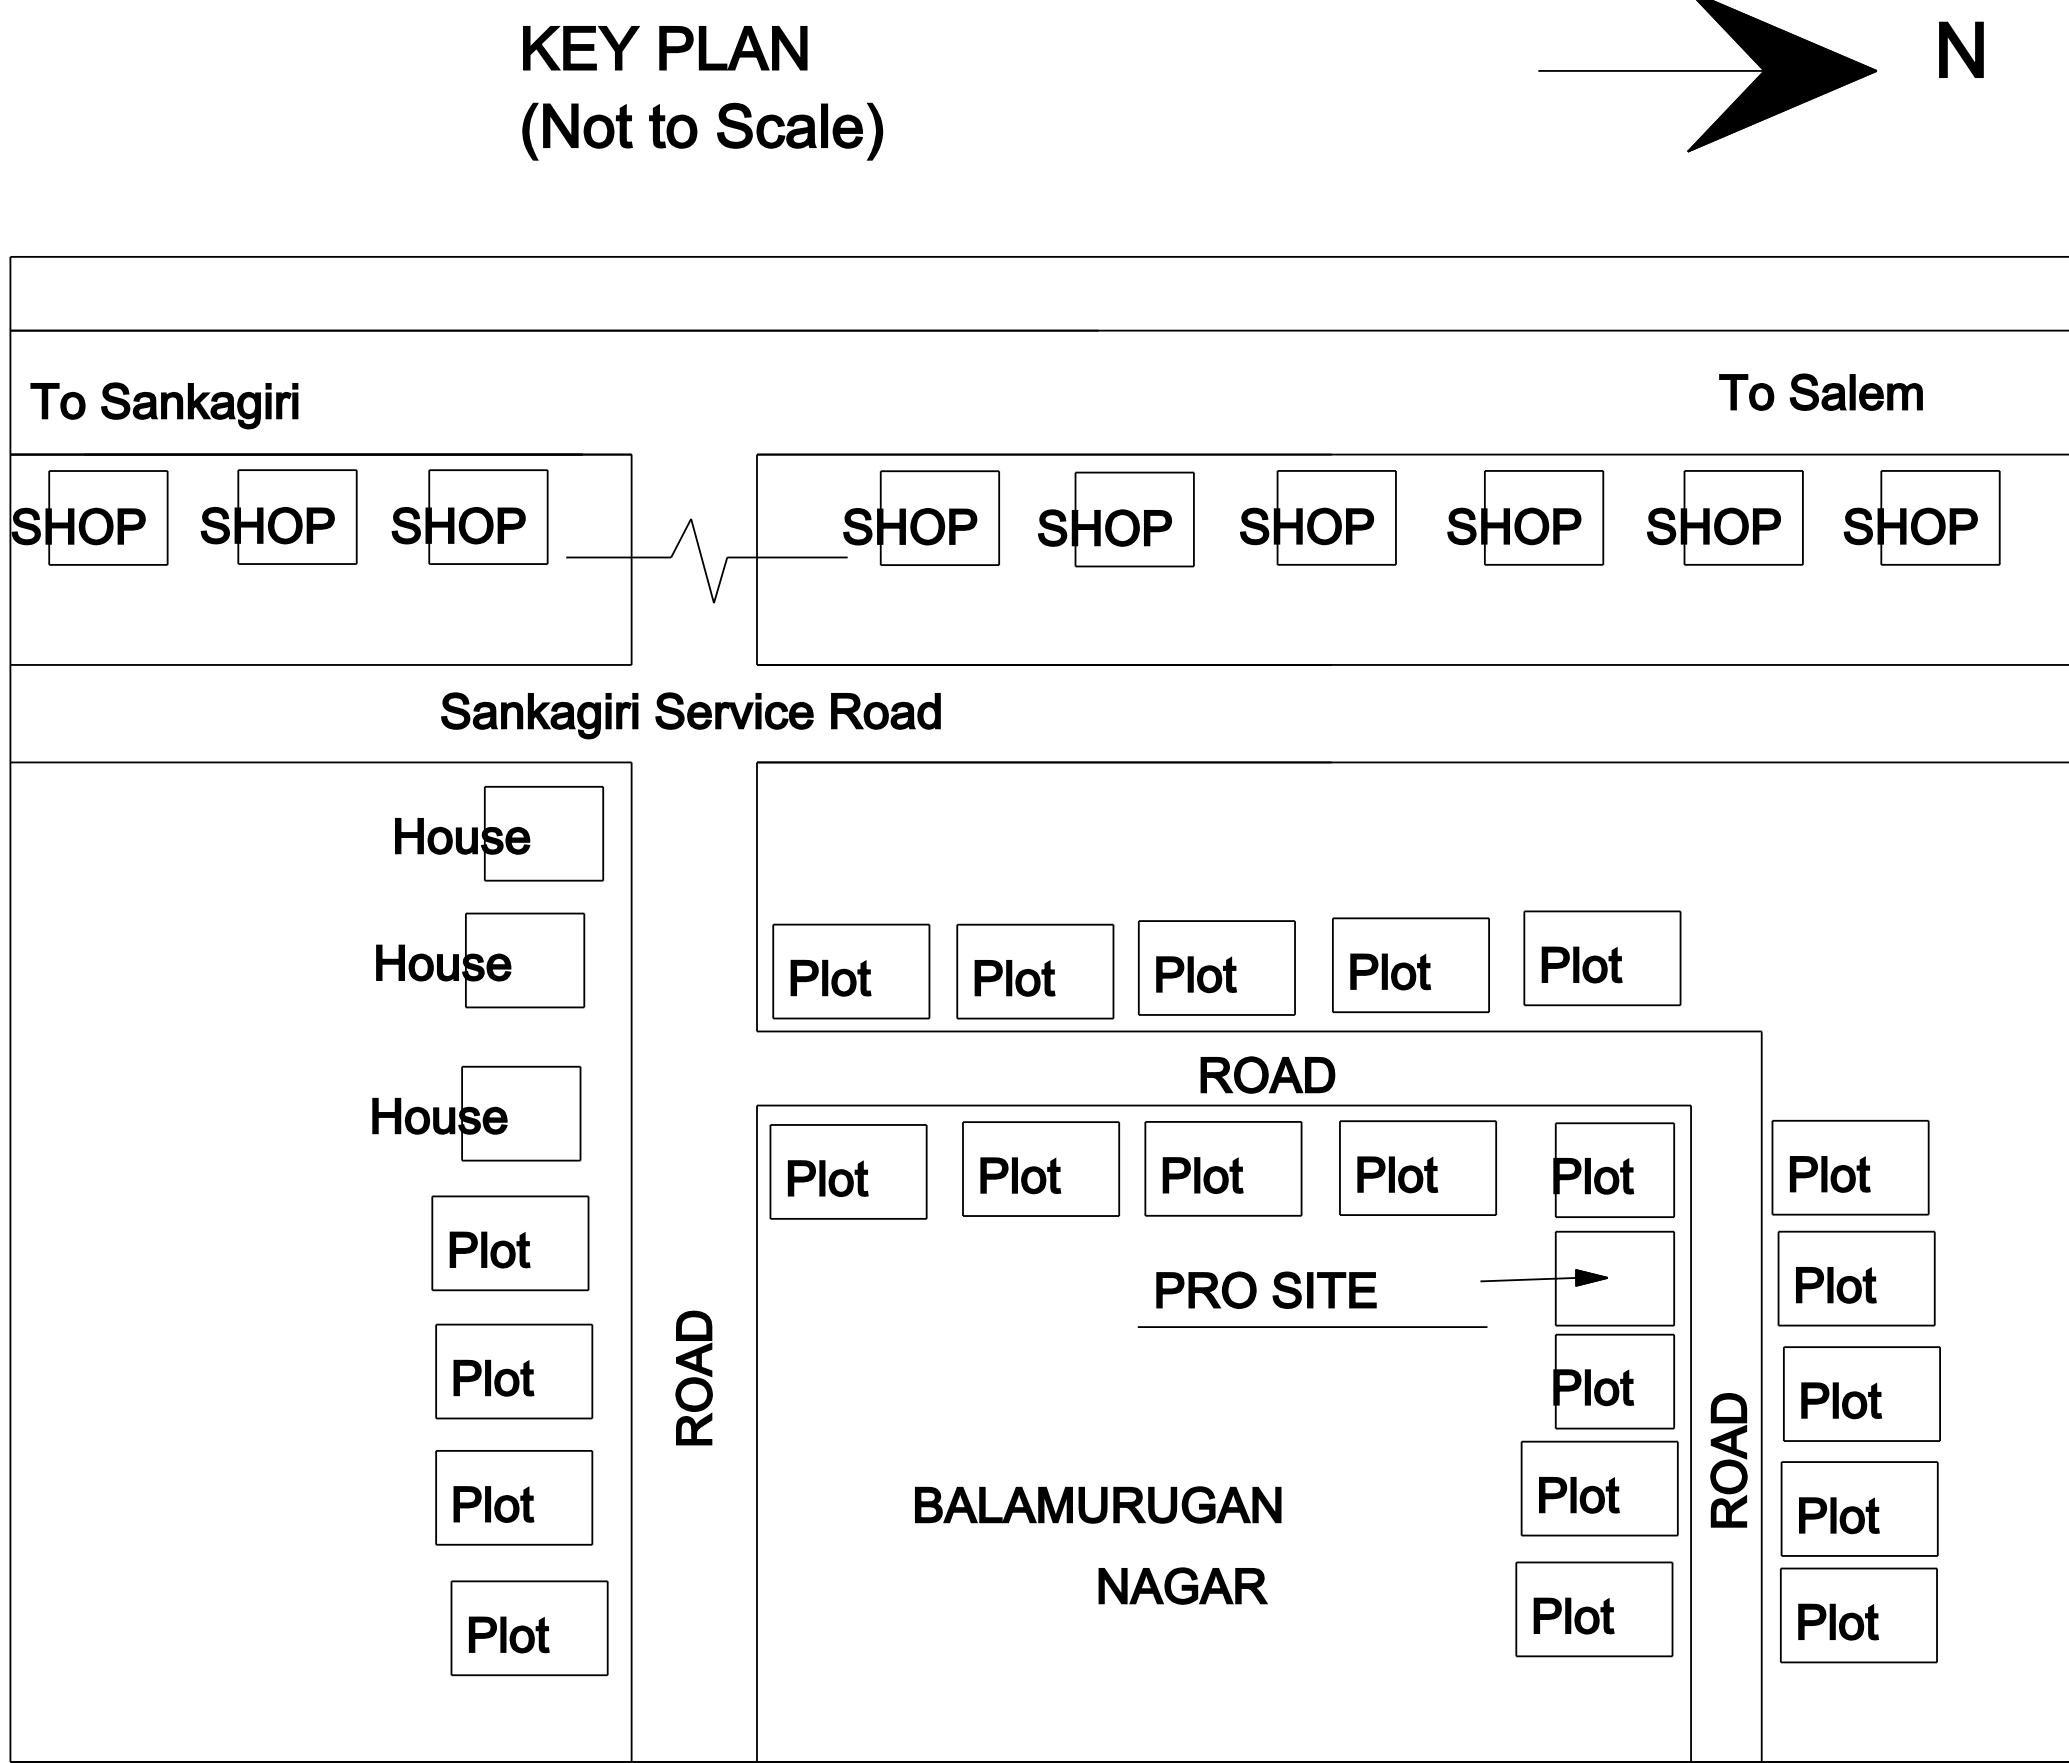

PLOT NO : 147

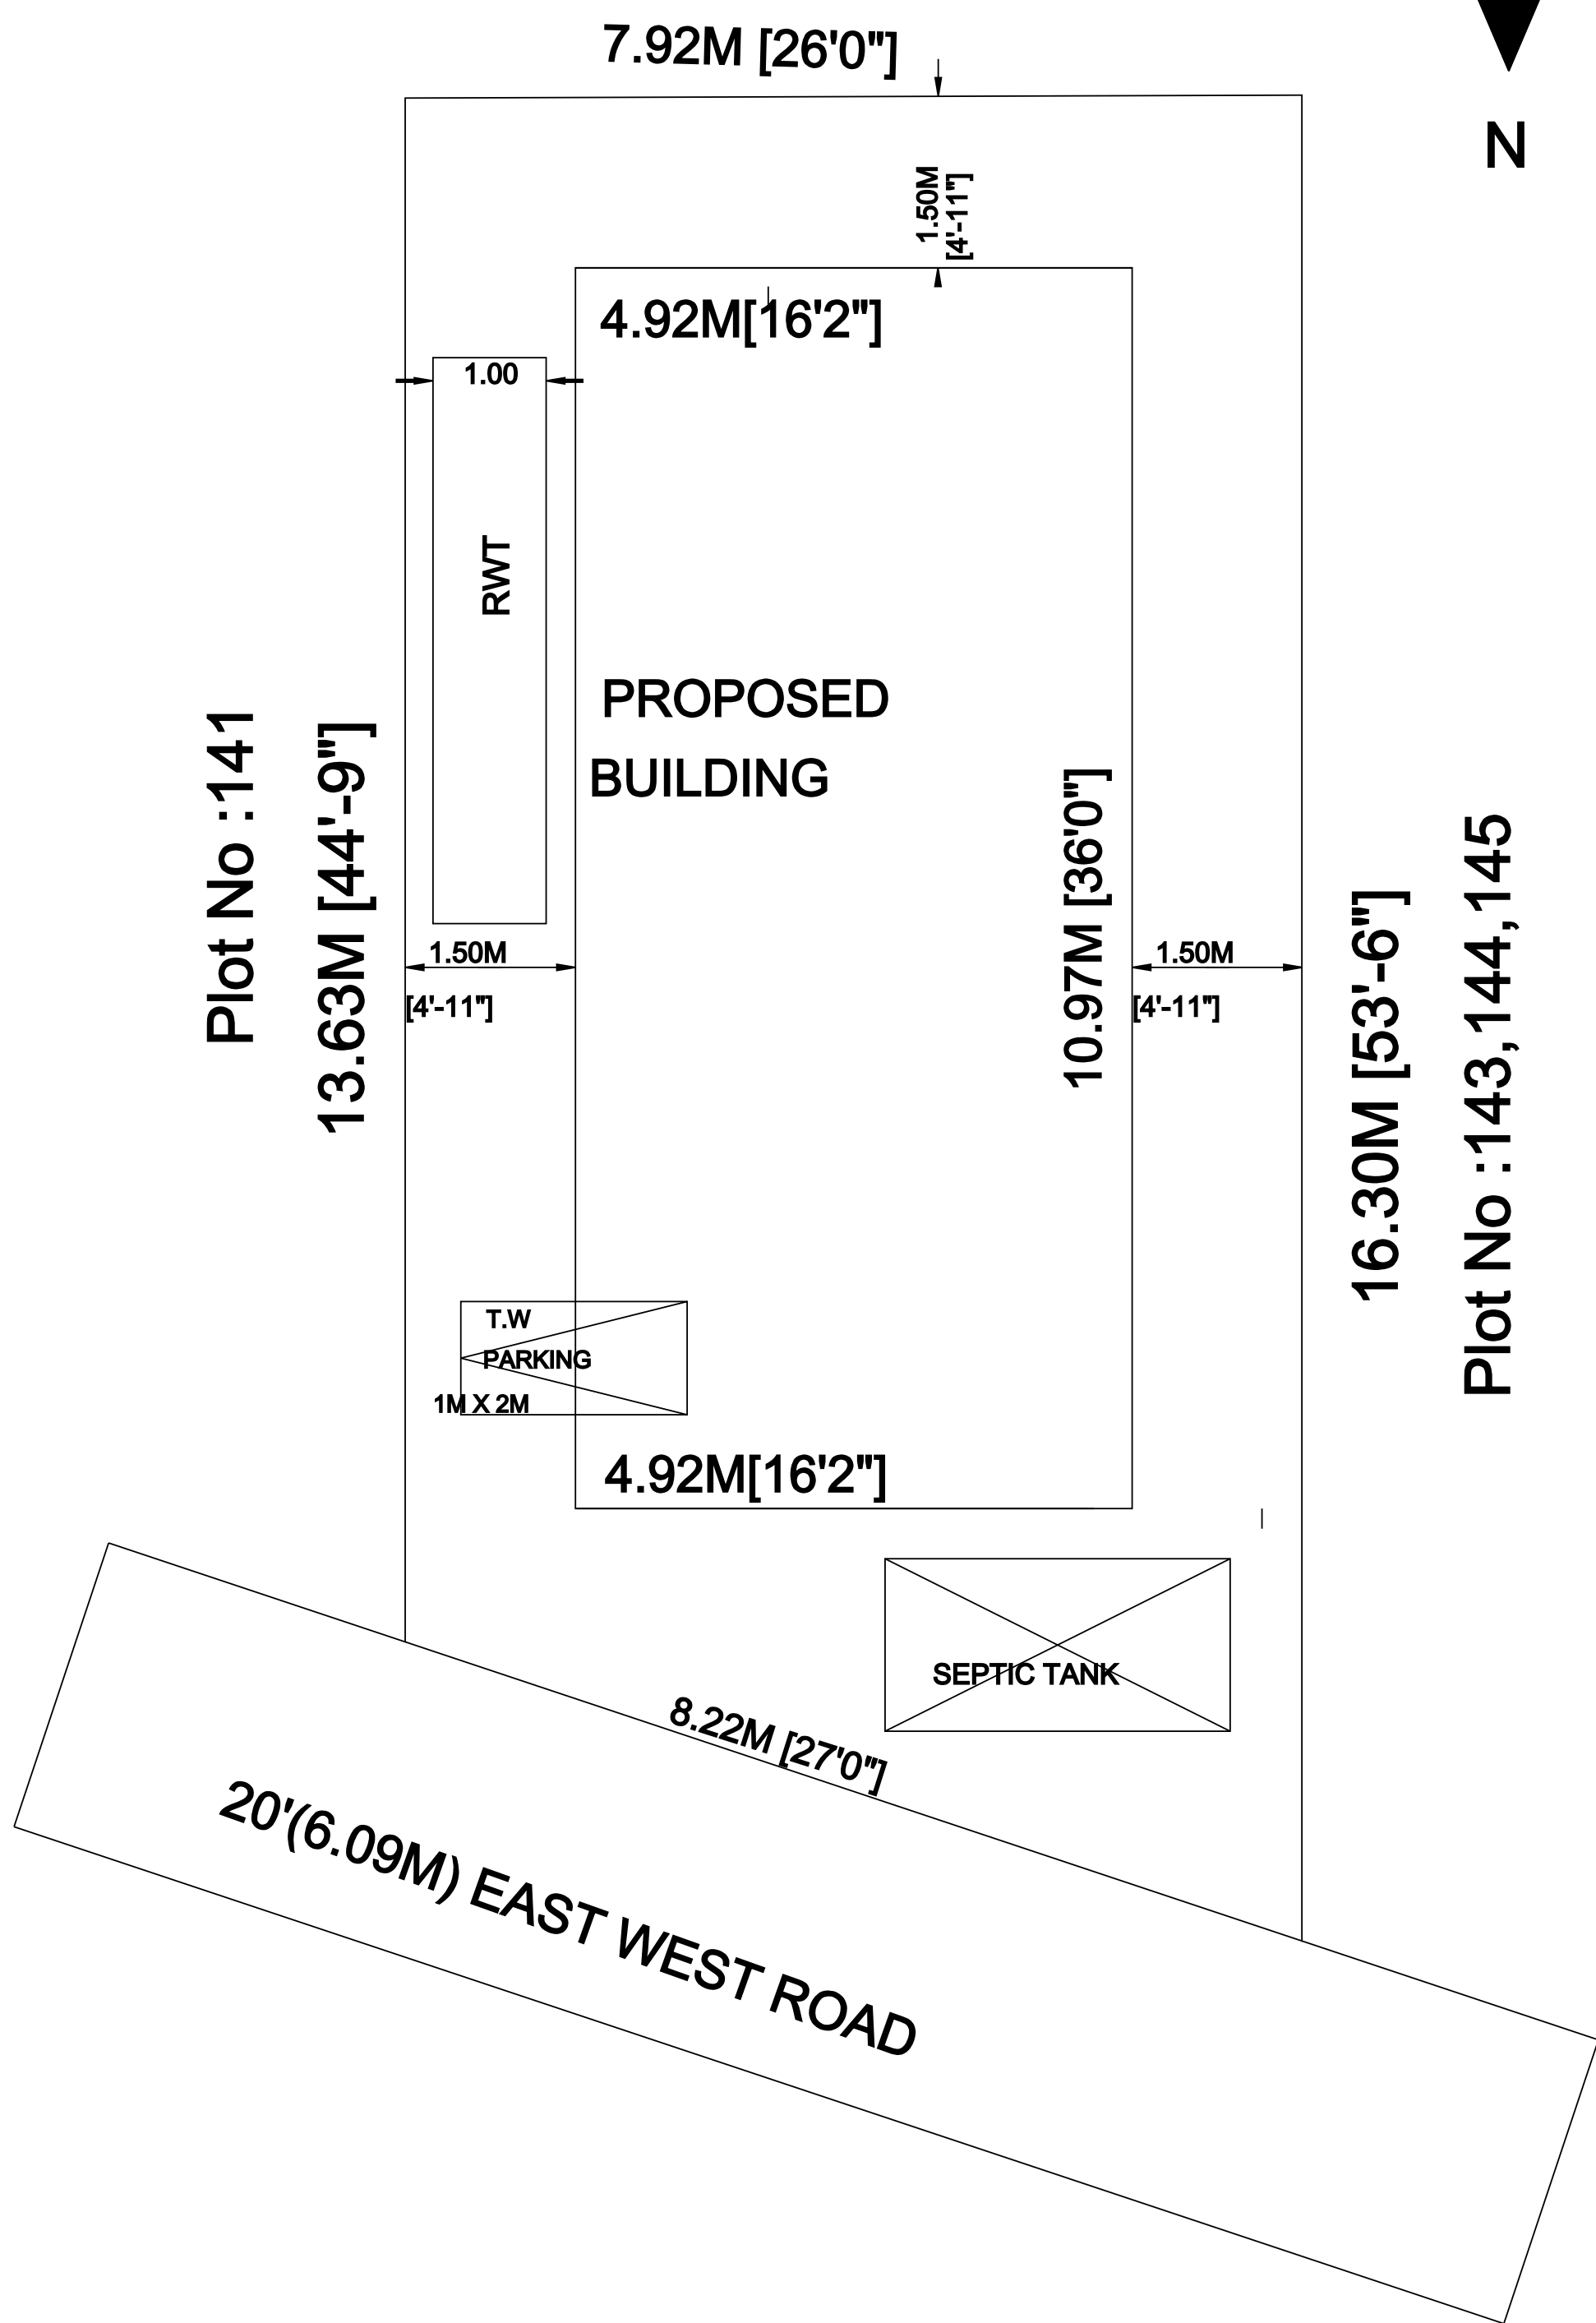

AREA STATEMENT		
DESCRIPTION	SQ FT	SQ M
SITE EXTENT	1277.00	118.66
PRO. GROUND FLOOR	580.60	53.94
PRO. FIRST FLOOR	462.95	43.01
TOTAL. PRO AREA	1043.55	96.95
OPEN SPACE	696.40	64.72
FSI : 0.81	PLOT COVERAGE	45.45%

SCHEDULE OF JOINERIES		
TYPE	DESCRIPTION	SIZE
MD	MAIN DOOR	1.10X2.13
D1	DOOR	1.00X2.13
D2	DOOR	0.76X2.13
AO	ARCH OPEN	1.00X2.13
W	WINDOW	1.52X1.82
V	VENTILATOR	0.91X0.76

SCALE - 1: 100
ALL DIMENSIONS ARE IN M

APPLICANT

K. Vanaja

REGISTERED ENGINEER / LICENSED SURVEYOR

P. Muthaiya
Er. PL. MUTHAIYA, D.C.E.B.C.
LICENSED BUILDING SURVEYOR,
SHANMUGANATHAN BUILDERS,
NO. 338/2, 1ST FLOOR, T.A.S. PLAZA,
SANKARI MAIN ROAD,
TIRUCHENGODE-637 211, NAMAKKAL (DT.)
CELL: 96776 45612, 95432 29921