


PLAN SHOWING THE PROPOSED CONSTRUCTION OF R.C.C ROOF GROUND AND FIRST FLOOR RESIDENTIAL BUILDING AT THANDANUR
IN OLD S.NO.74/1F, NEW SUB.S.NO.74/1F3, PATTA NO.1457, PERIYERIPATTI VILLAGE & PANCHAYAT LIMIT, OMALUR UNION,
OMALUR TALUK, SALEM DISTRICT.


APPLICANT NAME: Mr.C.SUNDARARAJU S/o Mr.CHINNUGOUNDAR

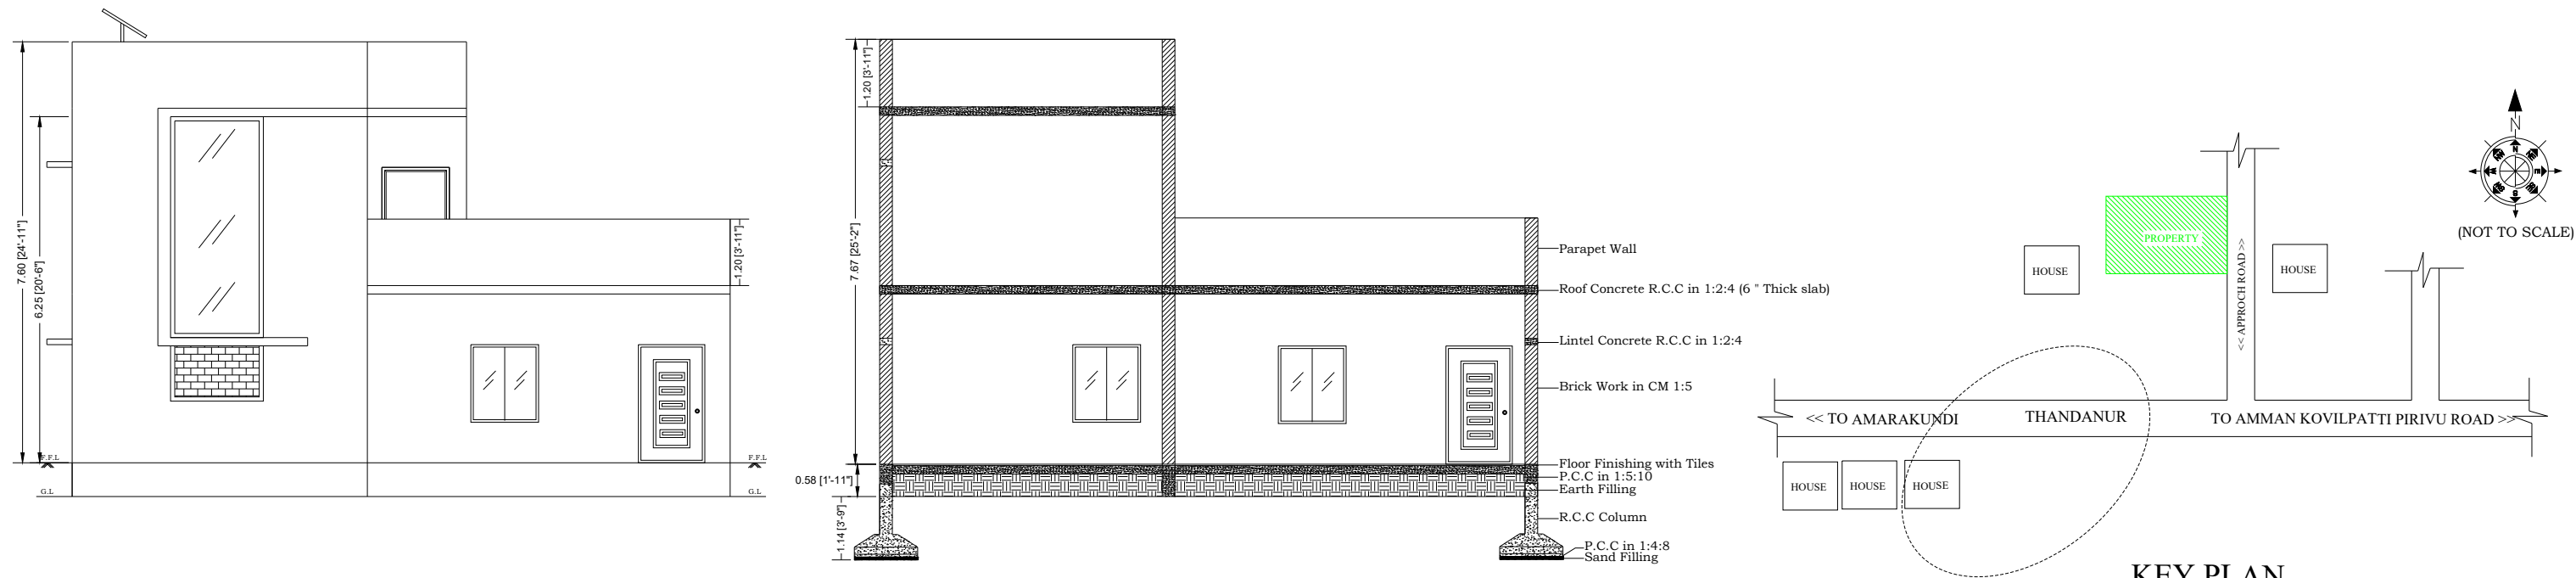

FRONT ELEVATION


SECTION X-X

KEY PLAN

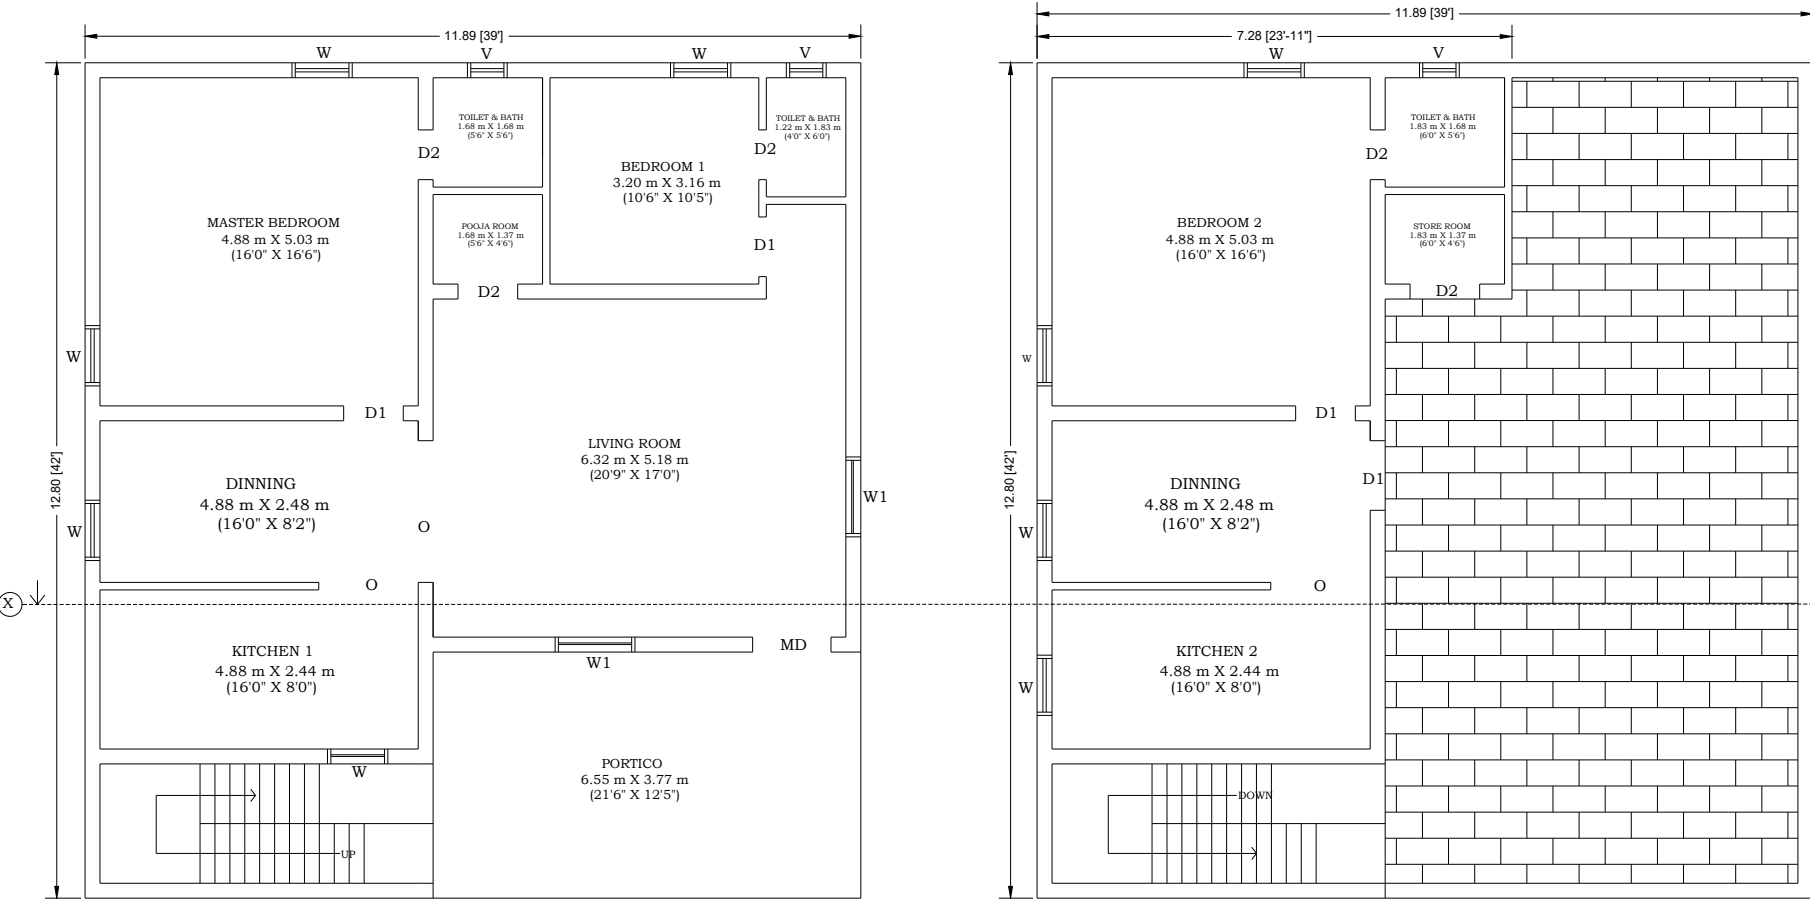


GROUND FLOOR

FIRST FLOOR

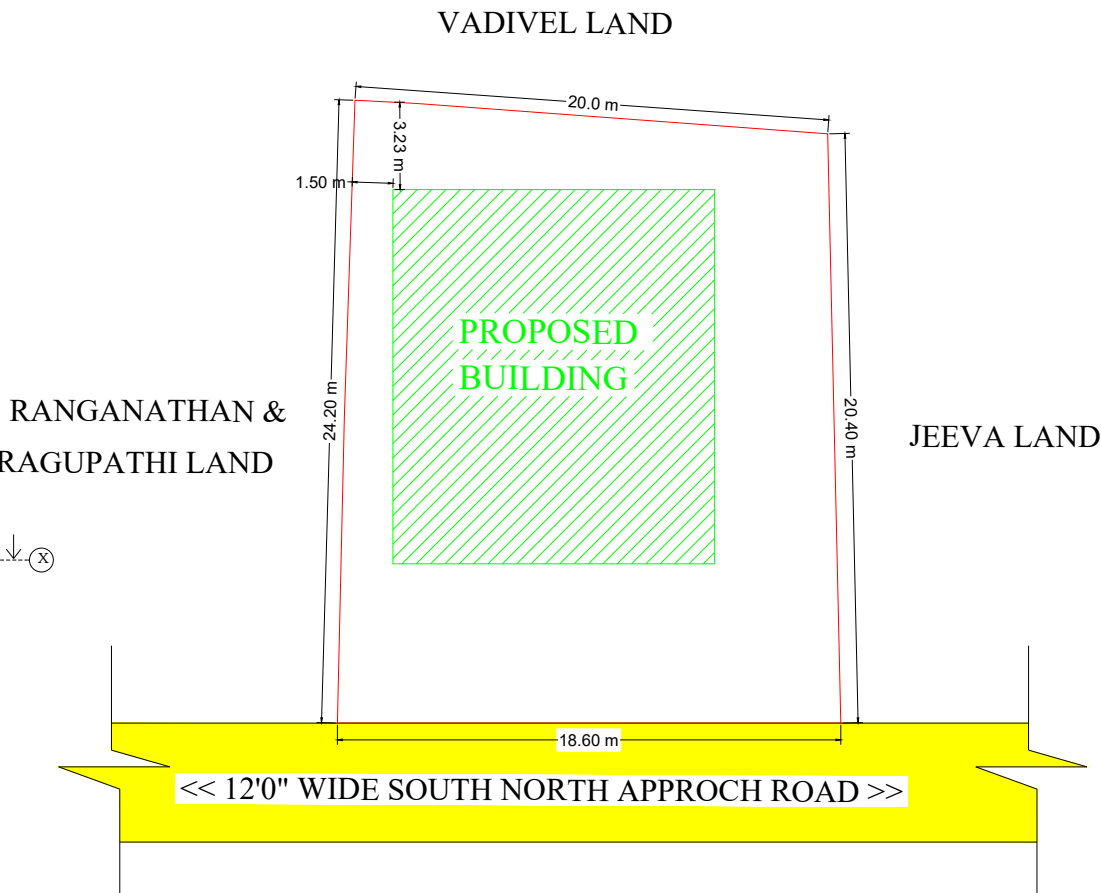

SITE PLAN

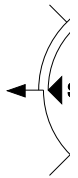

AREA S7		
DESCRIPTION	SQ.FT	SQ.M
SITE EXTENT	4359.38	405.00
PRO.GROUND FLOOR	1638.05	152.18
PRO.FIRST FLOOR	692.54	64.34
PRO.HEADROOM (NON FSI AREA)	118.08	10.97
TOTAL BUILDUP AREA	2448.67	227.49
OPEN SPACE	2721.33	252.82
FSI : 0.53	PLOT COVERAGE :	37.57%

SCHEDULE OF JOINERIES			
TYPE	DESCRIPTION	LABLE	SIZE
WOOD	MAIN DOOR	MD	1.10 X 2.10
WOOD	DOOR 1	D1	0.91 X 2.10
PVC	DOOR 2	D2	0.76 X 2.10
WOOD	WINDOW 1	W1	1.50 X 1.22
WOOD	WINDOW	W	0.90 X 1.22
UPVC	VENTILATOR	V	0.60X0.76

PROPOSED -

BOUNDARY -


ROAD SHOW IN-

APPLICANT/OWNERS SIGNATURE :


OFFICE USE :

REGISTERED ENGINEER :


Er.T.BALAMURUGAN,
REGISTERED ENGINEER (gr:1)
Salem main road, MECHERI,
Mettur Tk, Salem 636453,
Cell: 98947 53044

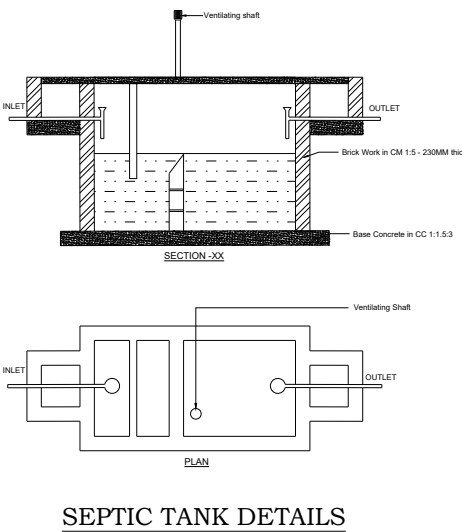


SEPTIC TANK DETAILS

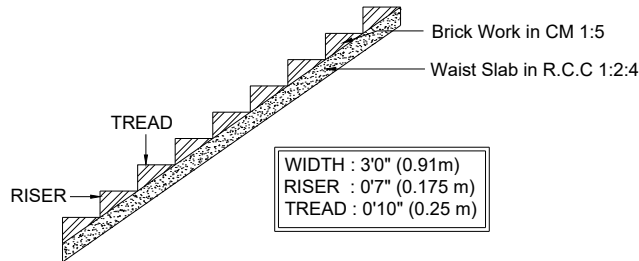

STAIRCASE DETAILS

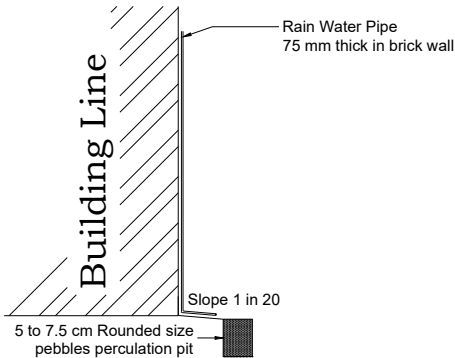

RAINWATER HARVESTING

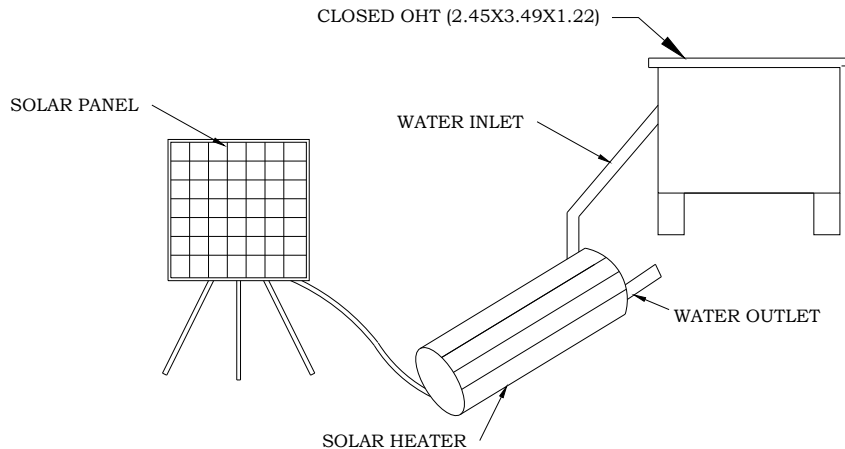

SOLAR ENERGY SYSTEM