

PLAN SHOWING THE PROPOSED CONSTRUCTION OF GROUND FLOOR, FIRST FLOOR AND SECOND FLOOR RESIDENTIAL BUILDING IN OLD SF.No.19/1, NEW SF.No.117/5, PATTA No.769, MAJARA KOLLAPATTI VILLAGE AND PANCHAYAT, SALEM BLOCK DEVELOPMENT OFFICE, SALEM WEST TALUK, SALEM DISTRICT.

APPLICANT:  
Mr.L.RAVI S/o LAKSHMANAN,  
D.No:1/23-I, ANNA NAGAR,  
MERKU VINAYAGAR KOVIL THERU,  
MAJARA KOLLAPATTI, SALEM - 636030.

ALL DIMENSION  
SCAL

SCHEDULE

|            |              |    |            |             |
|------------|--------------|----|------------|-------------|
| MAIN DOOR  | C.W PANELLE  |    |            |             |
| DOOR       | C.W PANELLE  |    |            |             |
| DOOR       | C.W PANELLE  |    |            |             |
| OPEN       | ARCH OPEN    |    |            |             |
| WINDOW     | C.W PANELLED | W  | 4'0"x 4'0" | (1.22x1.22) |
| WINDOW     | C.W PANELLED | W1 | 3'0"x 4'0" | (0.91x1.22) |
| VENTILATOR | C.W PANELLED | V  | 3'0"x 2'0" | (0.91x0.61) |

AREA STATEMENT

SQ.Ft

SQ.M

|                                       |         |        |
|---------------------------------------|---------|--------|
| PLOT AREA (AS PER DOCUMENT)           | 1010.00 | 93.87  |
| GROUND FLOOR                          | 486.50  | 45.19  |
| FIRST FLOOR                           | 486.50  | 45.19  |
| SECOND FLOOR                          | 486.50  | 45.19  |
| HEAD ROOM (NON FSI)                   | 83.00   | 7.72   |
| TOTAL BUILTUP AREA                    | 1542.50 | 143.29 |
| TOTAL BUILTUP AREA (F.S.I)            | 1459.50 | 135.57 |
| VACANT SITE                           | 523.50  | 48.68  |
| F.S.I (1459.50/1010.00)               | 1.44    |        |
| PLOT COVERAGE (486.50/1010.00 * 100%) | 48.17%  |        |

NO.OF DWELLING UNITS - 3 No's

COLOUR INDEX



|                         |   |             |
|-------------------------|---|-------------|
| LAND BOUNDARY [GREEN]   | : | <div></div> |
| PROPOSED BUILDING [RED] | : | <div></div> |
| EXISTING ROAD [YELLOW]  | : | <div></div> |

OFFICE USE ONLY:

APPLICANT

ENGINEER



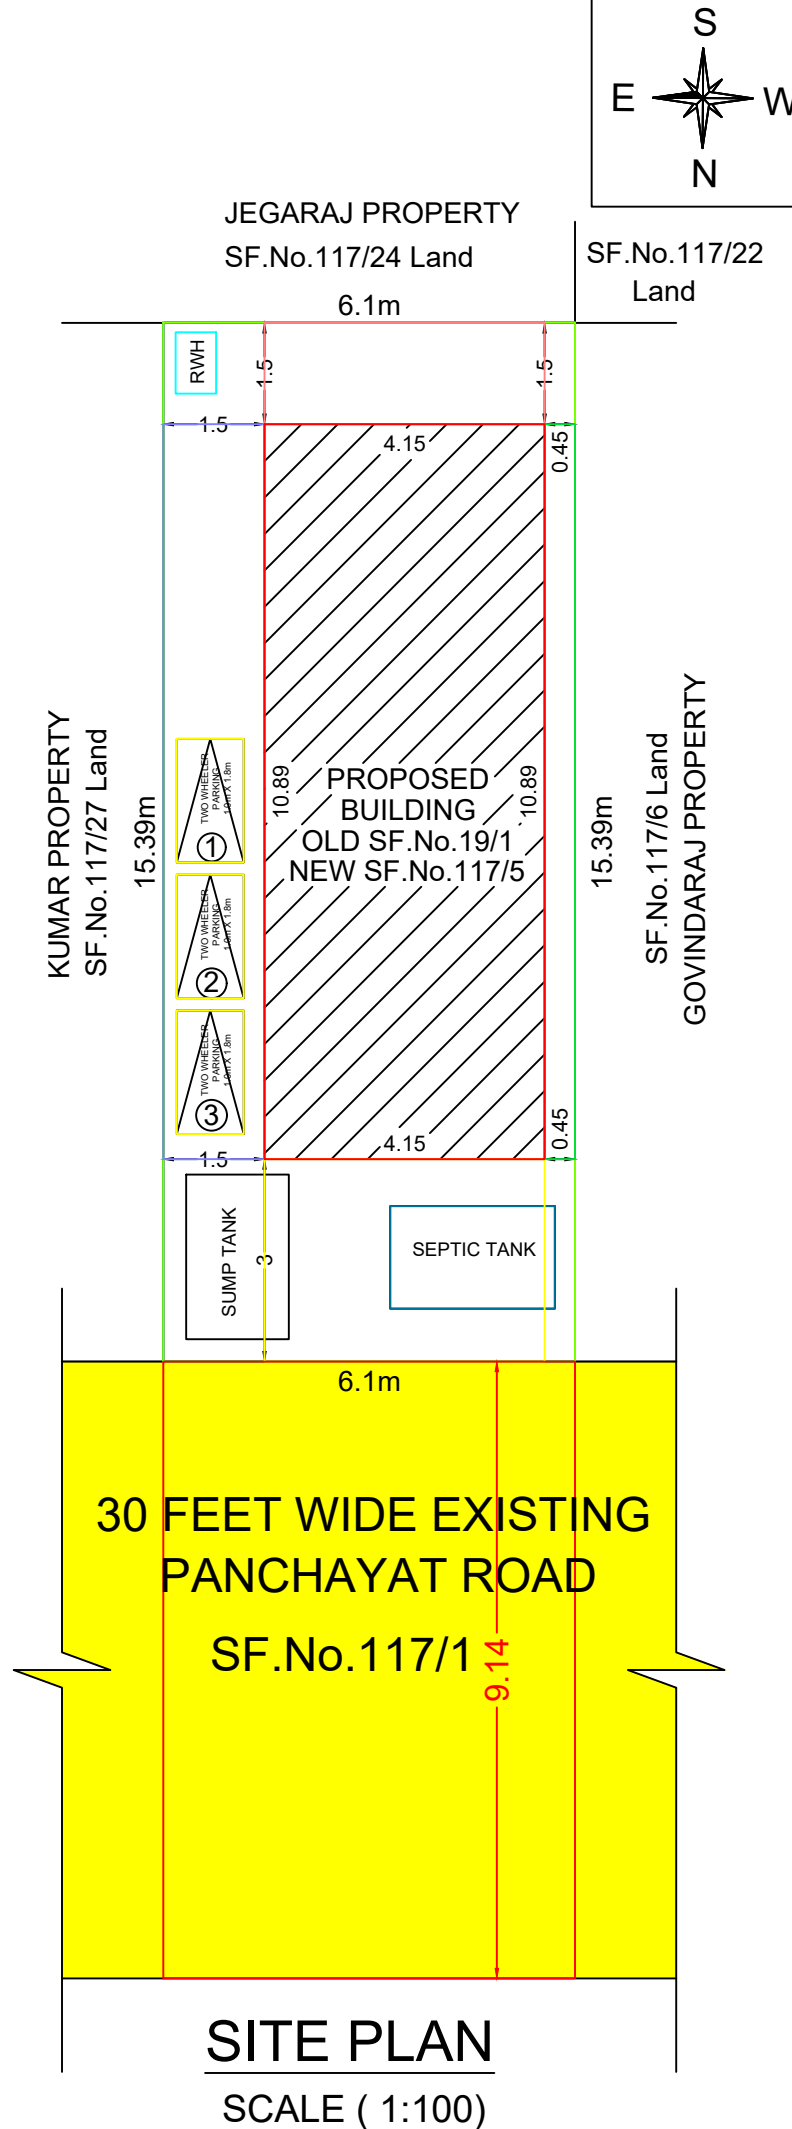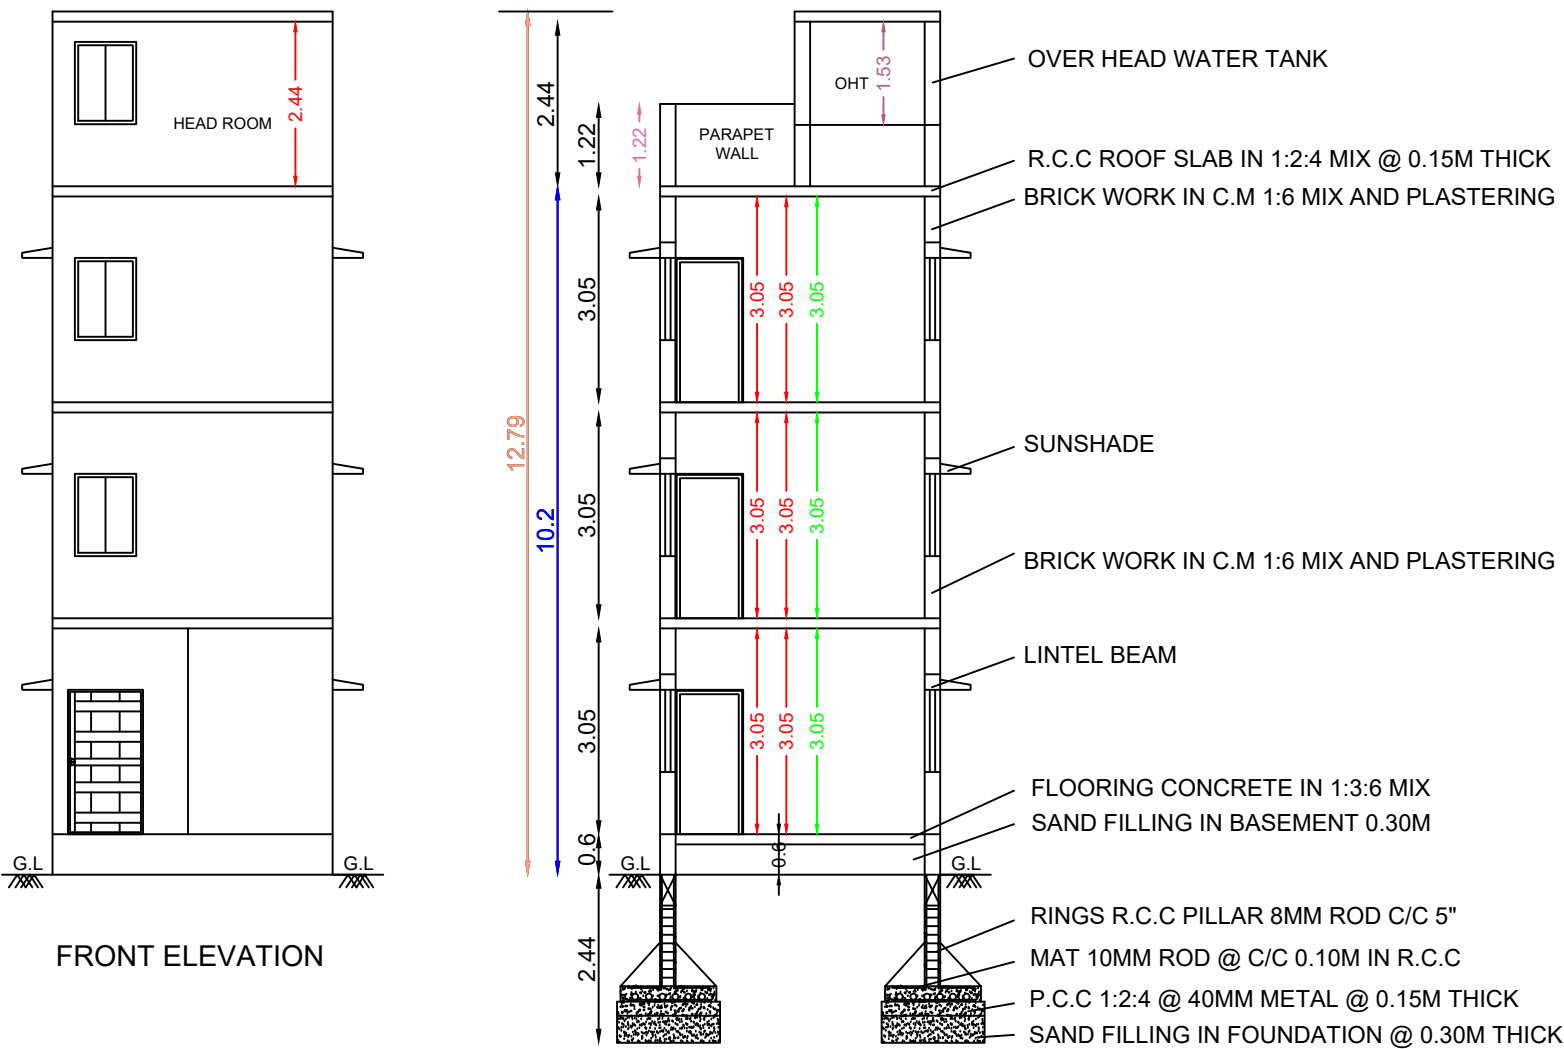

STAIRCASE DETAIL  
TREAD = 0.26 M  
RISE = 0.19 M  
HAND RAIL HEIGHT = 1.20 M

