



PLAN SHOWING THE PROPOSED CONSTRUCTION OF R.C.C TERRACED ROOF GROUND FLOOR & FIRST FLOOR
RESIDENTIAL BUILDING IN OLD S.F.NO : 96/11, PATTA NO : 702, PLOT NO : 16, "OM SAKTHI NAGAR",
KARIPATTI VILLAGE & PANCHAYAT, AYYOTHIYAPATTINAM UNION, VAZHAPADI TALUK, SALEM DISTRICT.

APPLICANT NAME : Mrs.R.MALARKODI., W/O Mr.R.RAMESH.

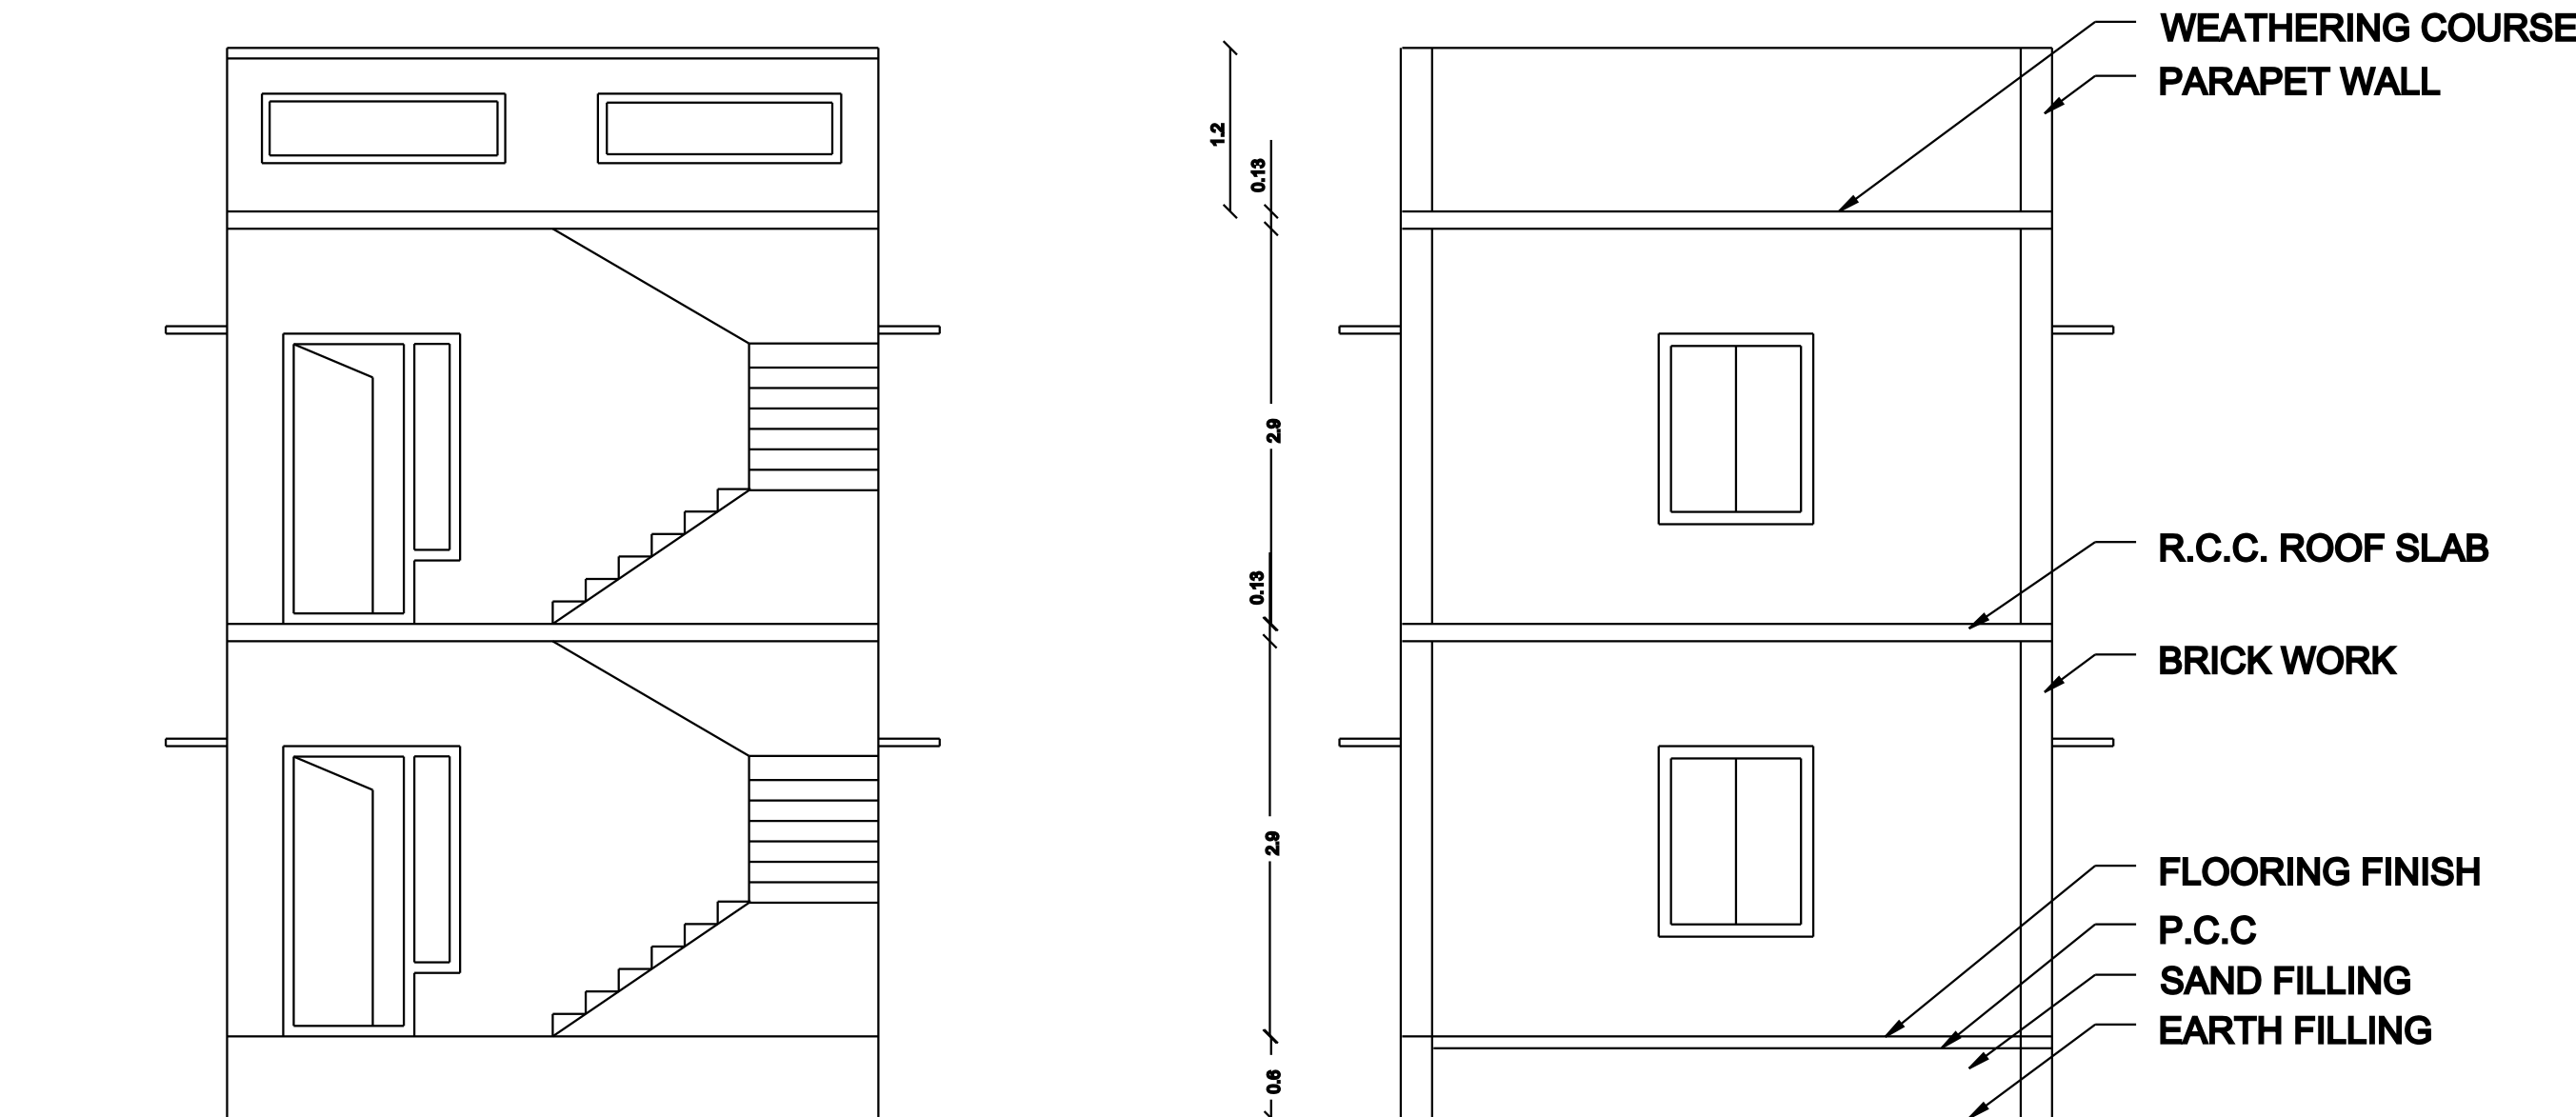


FRONT ELEVATION


SECTION ON A-A

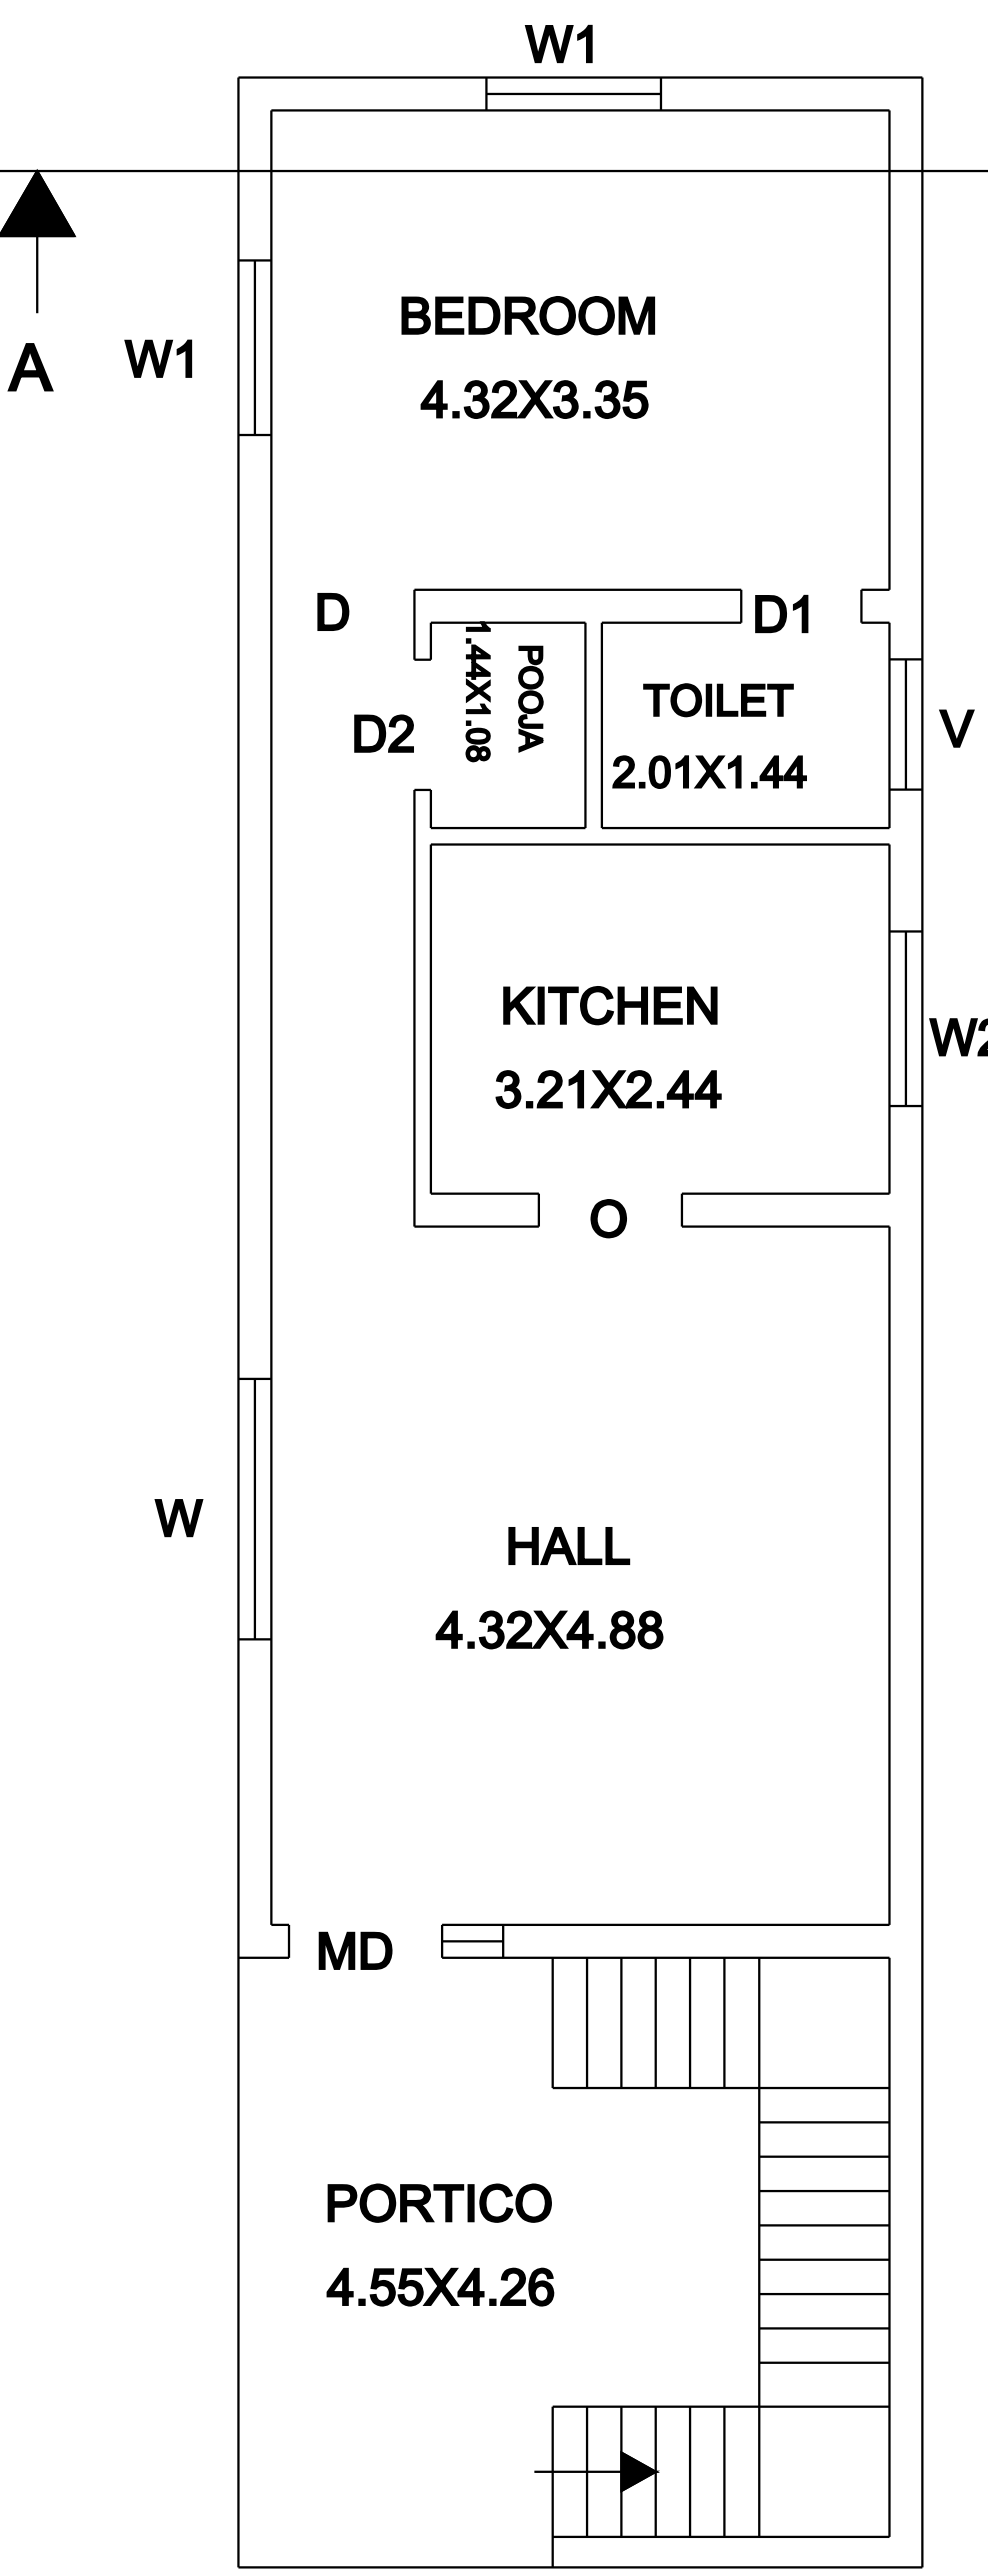


GROUND FLOOR
PLAN

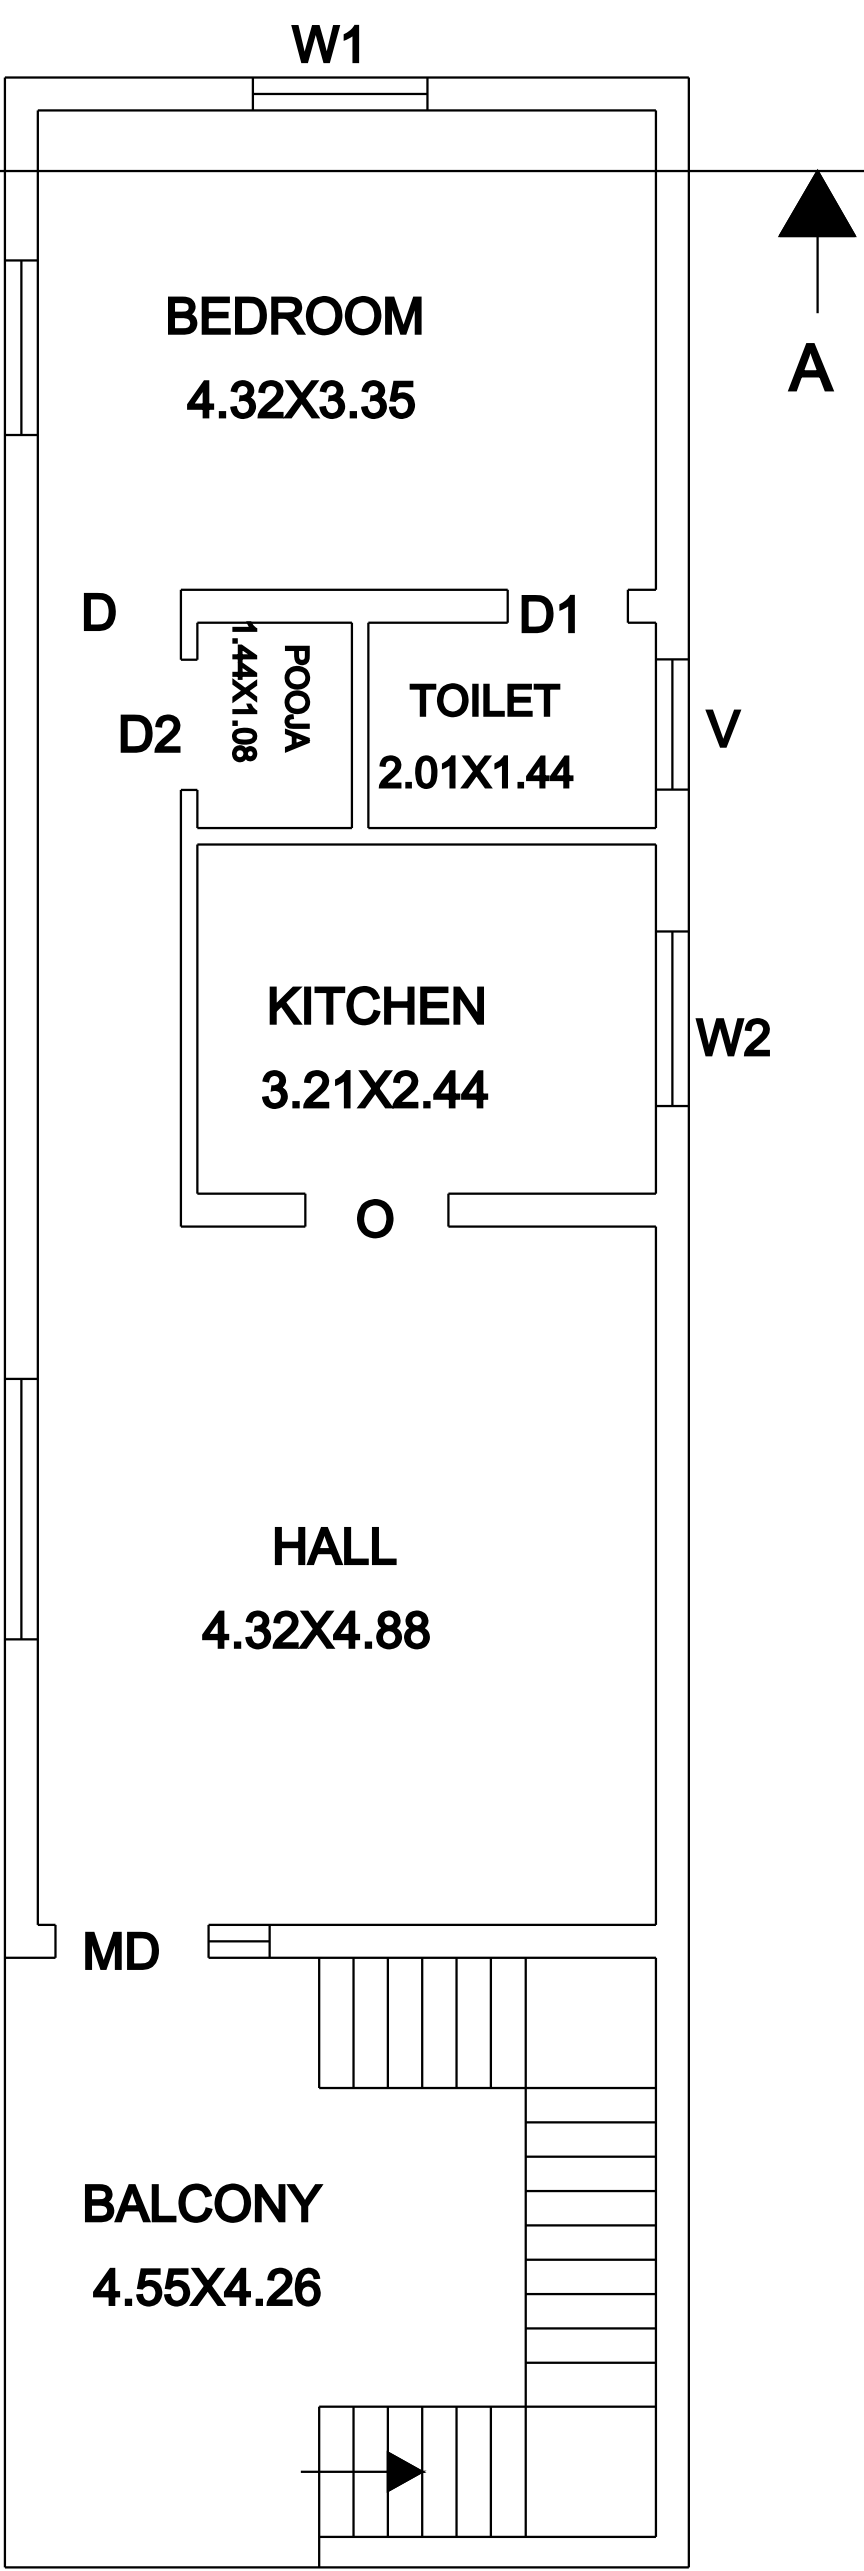



FIRST FLOOR
PLAN

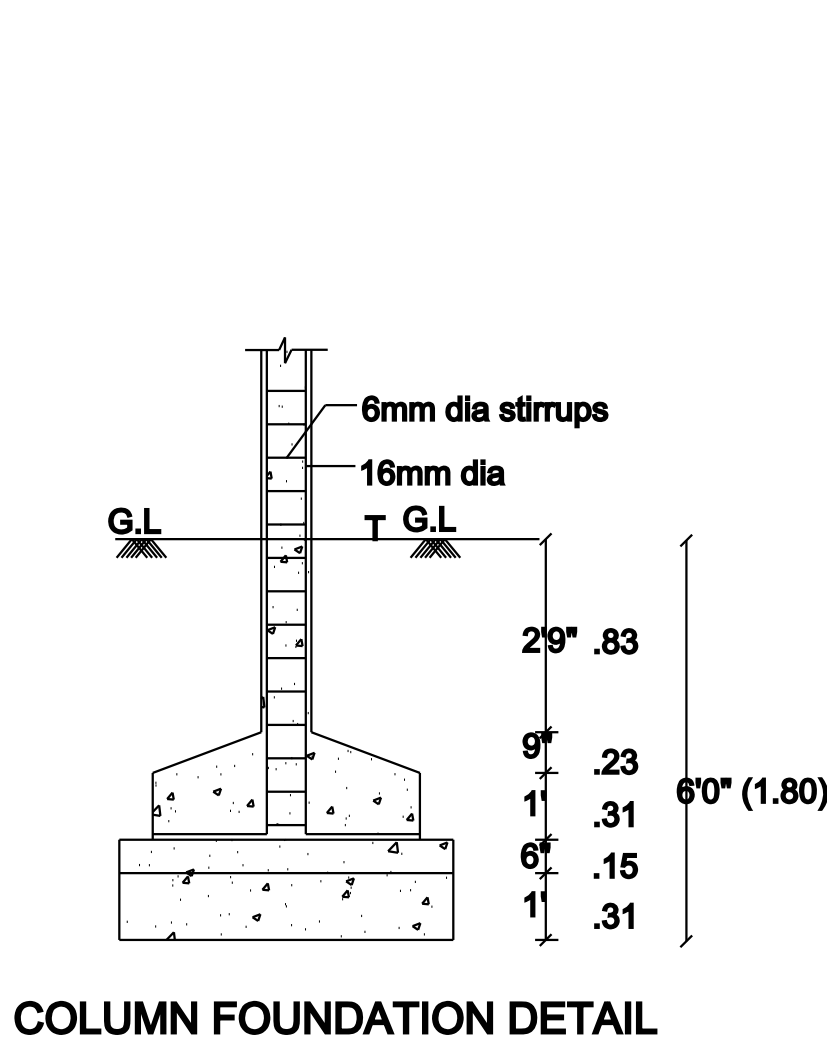


COLUMN FOUNDATION DETAIL

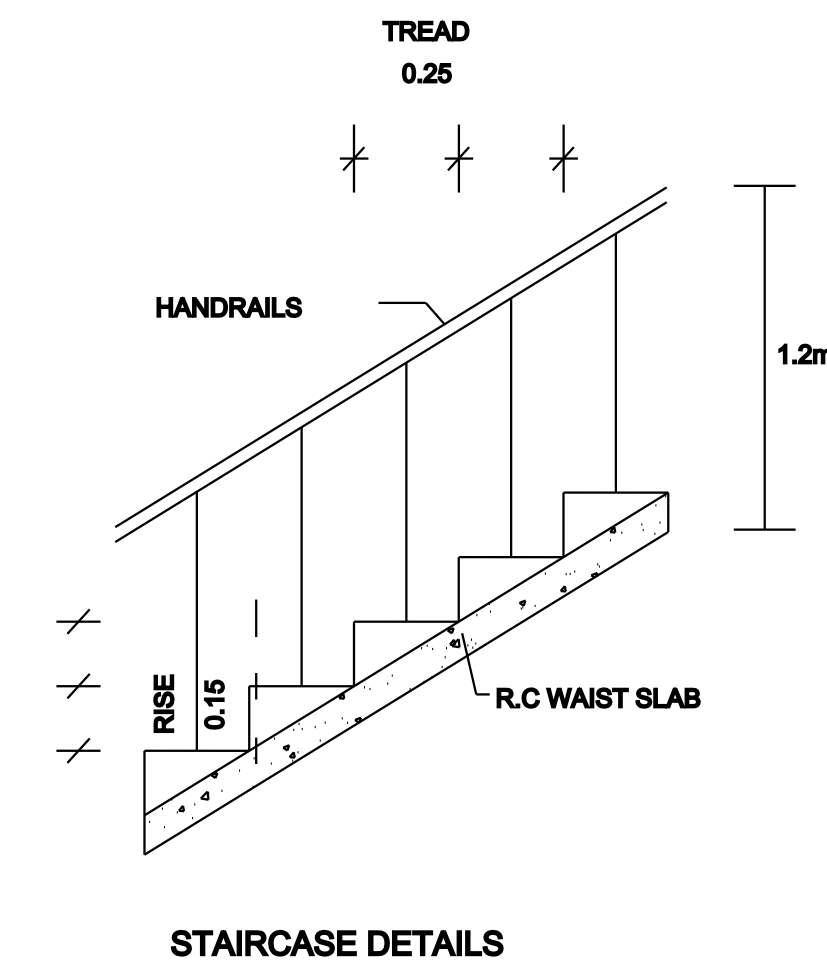


STAIRCASE DETAILS

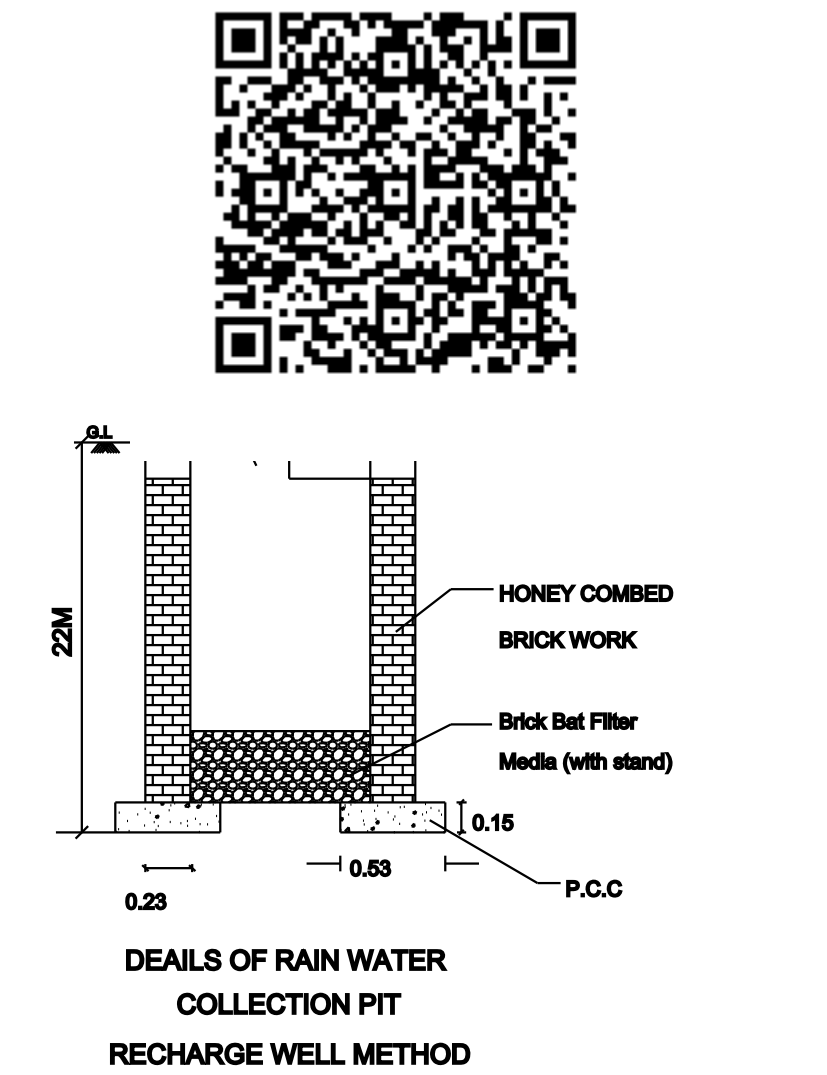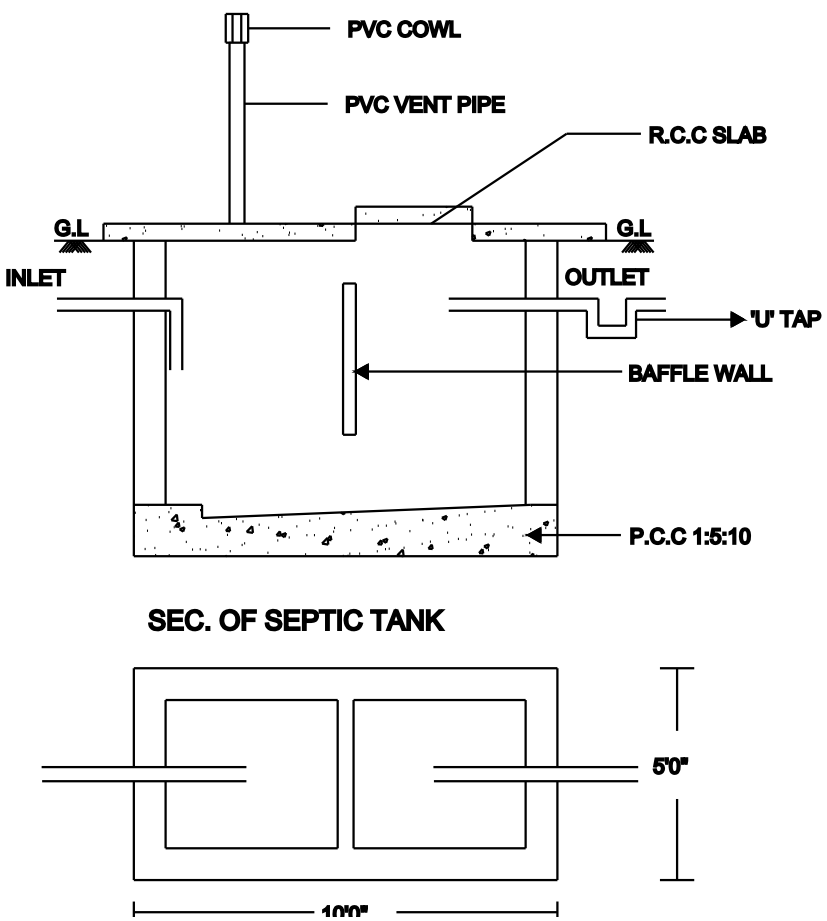

DETAILS OF RAIN WATER
COLLECTION PIT
RECHARGE WELL METHOD

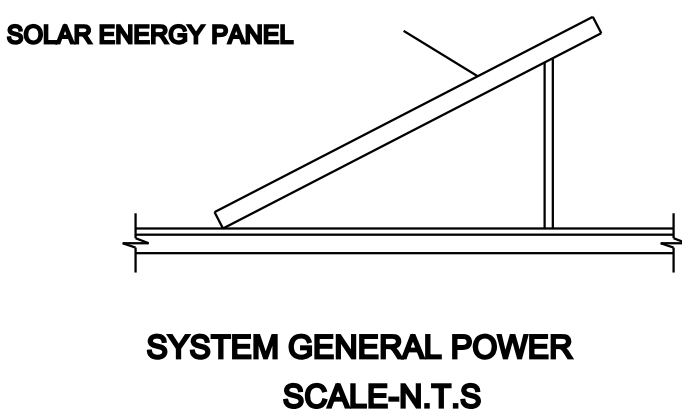


SYSTEM GENERAL POWER
SCALE-N.T.S

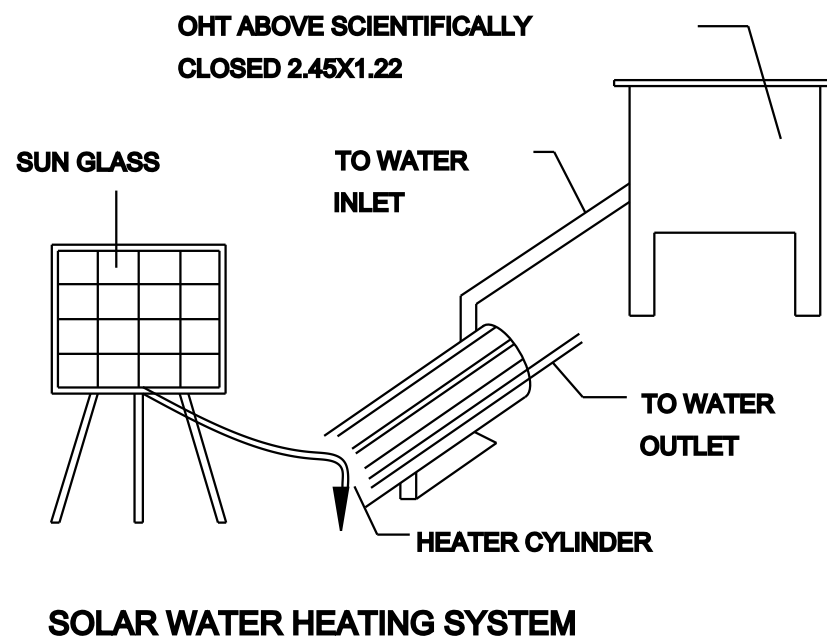

SOLAR WATER HEATING SYSTEM

SITE PLAN
NOT TO SCALE

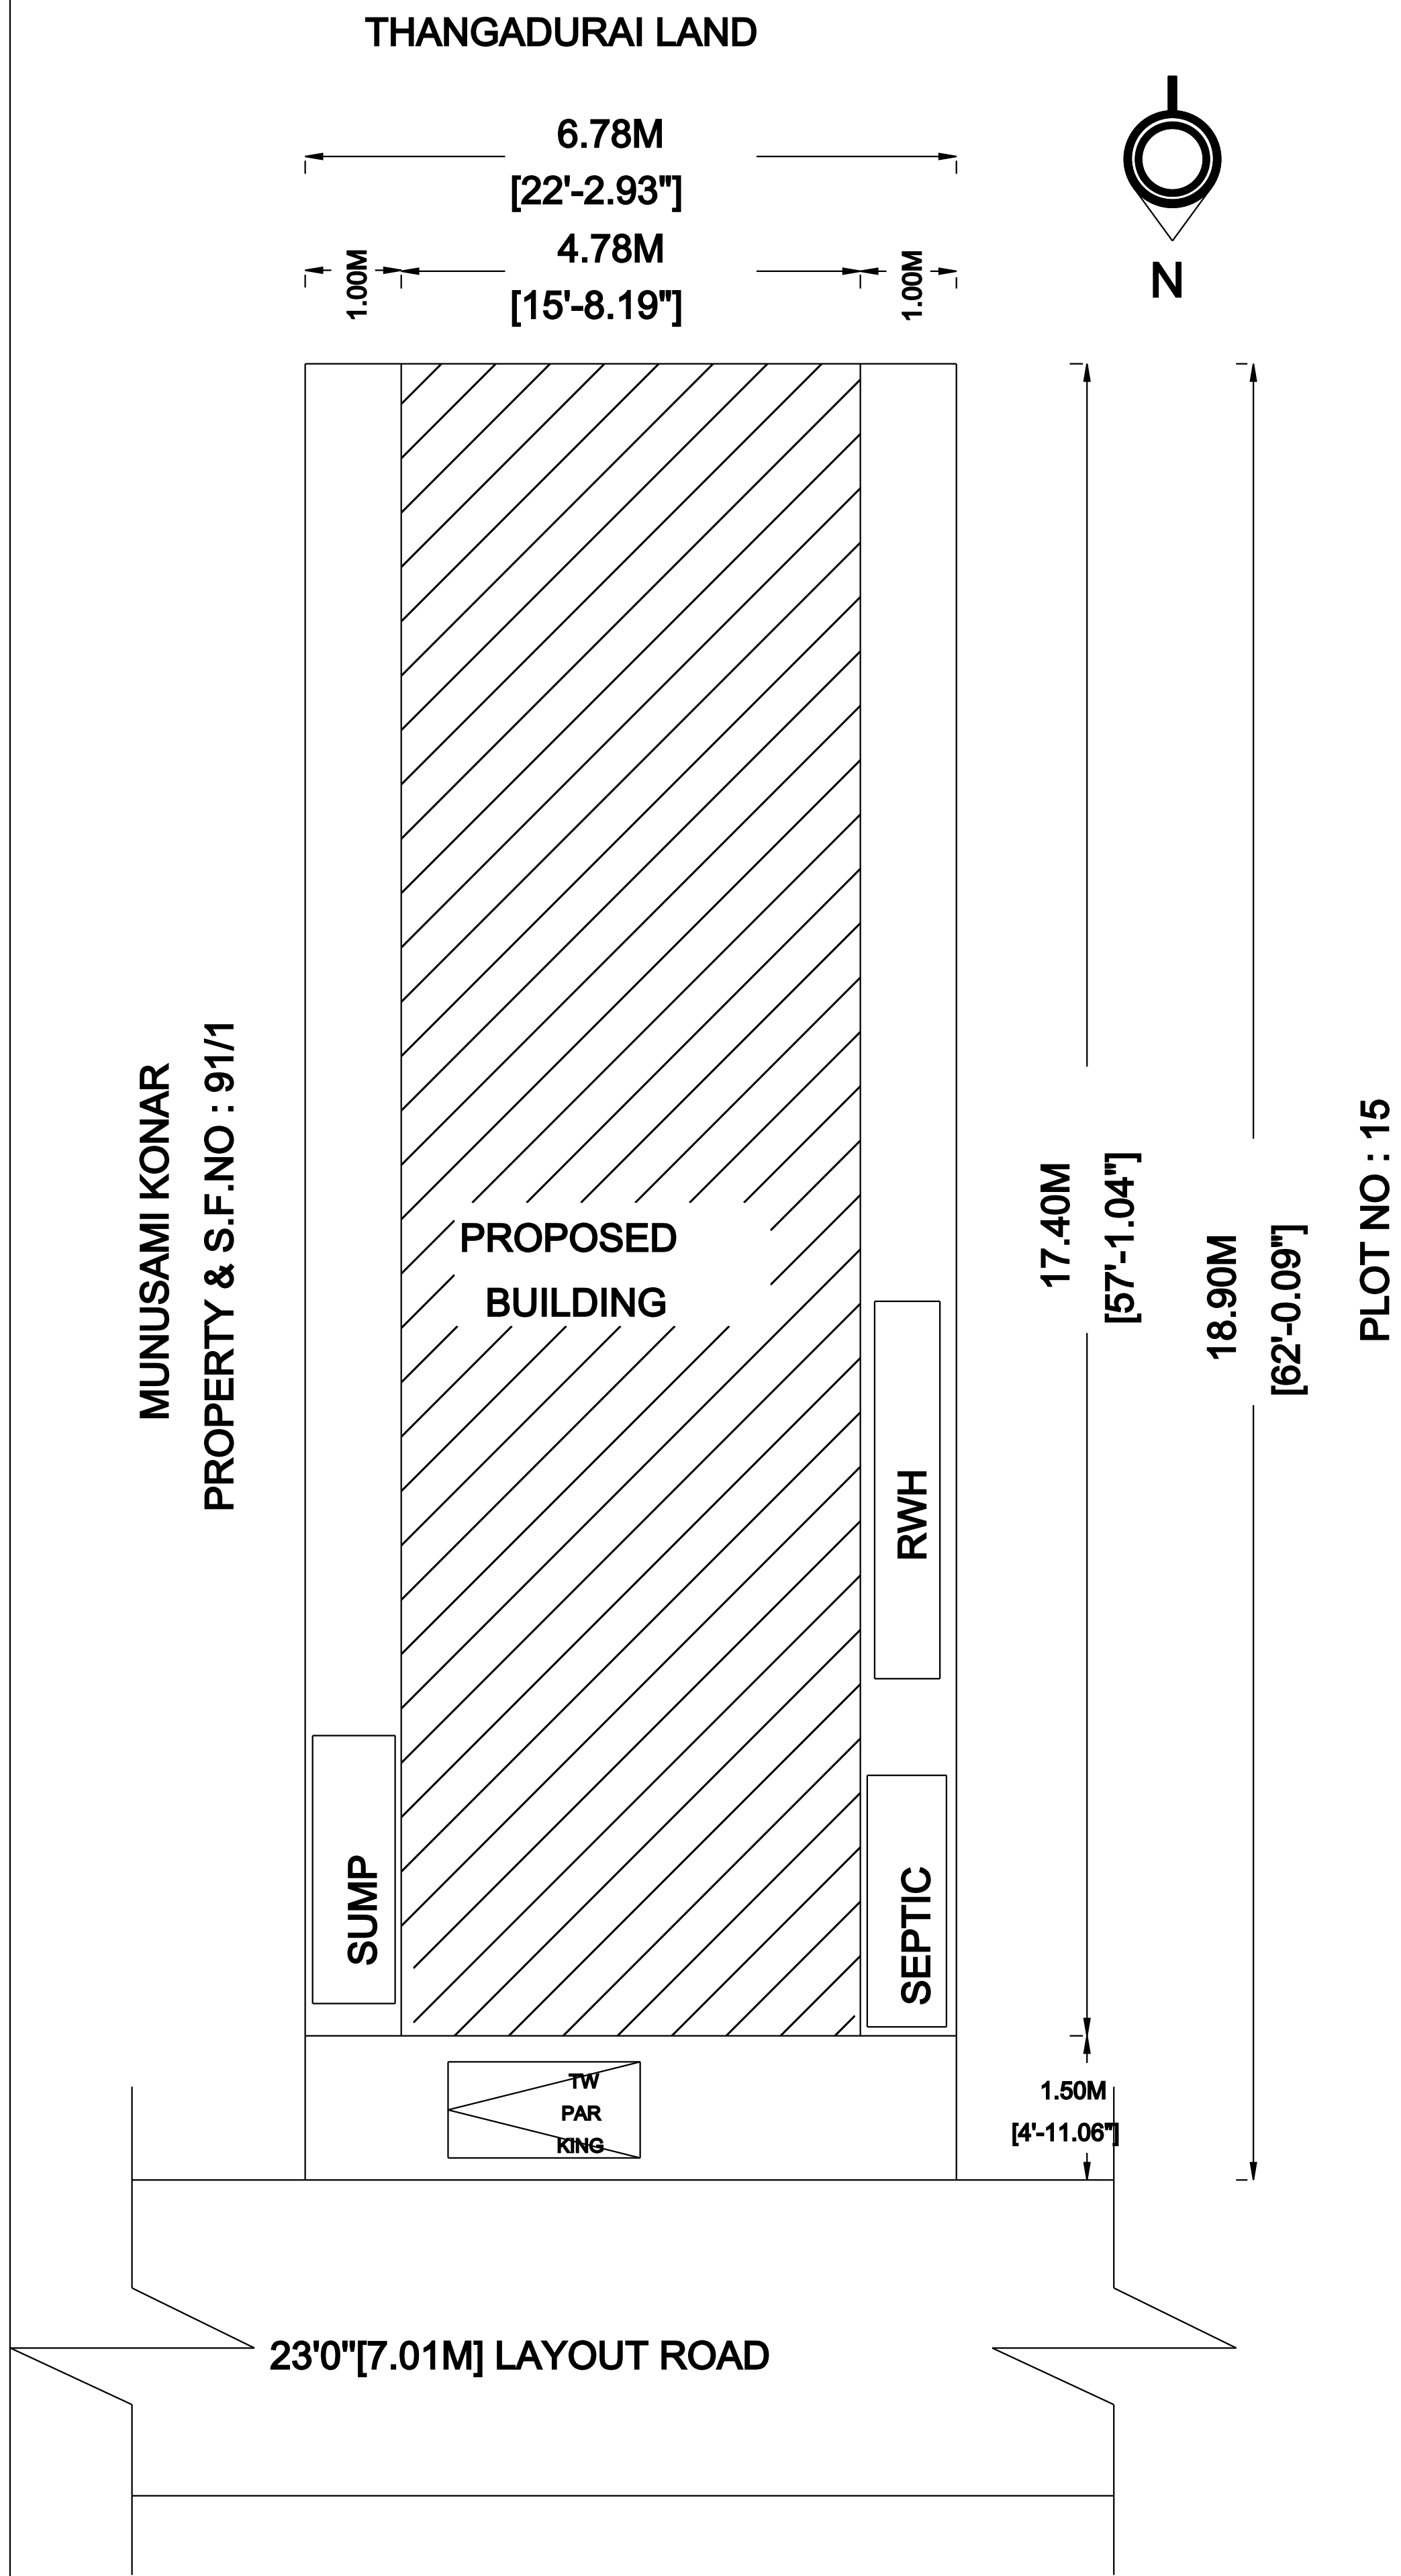

AREA DETAILS:		
DESCRIPTION	SQ.FT	SQ.M
AS PER DOC	1379.50	128.14
AS AT SITE	1379.50	128.14
FMB OR PLR	1379.50	128.14
GROUND FLOOR	895.24	83.17
FIRST FLOOR	895.24	83.17
OPEN SPACE	484.26	44.97


JOINERY DETAILS:		
DESCRIPTION	FEET	METER
MAIN DOOR MD	3'6"X7'0"	1.07X2.13
DOOD D	3'3"X7'0"	1.00X2.13
DOOR D1	2'6"X7'0"	0.76X2.13
OPEN D2	3'0"X7'0"	0.91X2.13
OPEN O	8'0"X7'0"	2.44X2.13
OPEN O1	3'0"X7'0"	0.91X1.37
WINDOW W	6'0"X4'6"	1.82X1.37
WINDOW W1	4'0"X4'6"	1.22X1.37
WINDOW W2	3'0"X3'3"	0.91X1.00
VENTILATER V	3'0"X2'6"	0.91X0.76

COLOR INDEX :	
SITE BOUNDARY SHOWN IN	
PRO.BUILDING SHOWN IN	
ROAD SHOWN IN	


ALL DIMENSIONS ARE IN "METER"

APPLICANT :

Mrs.R.MALARKODI.

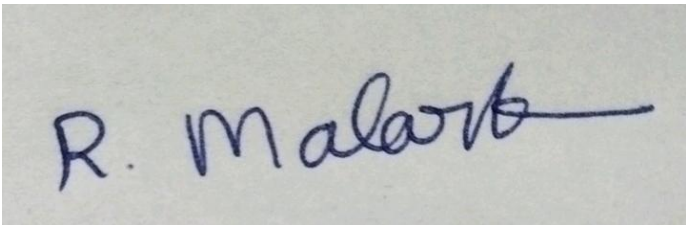

REGISTERED ENGINEER :

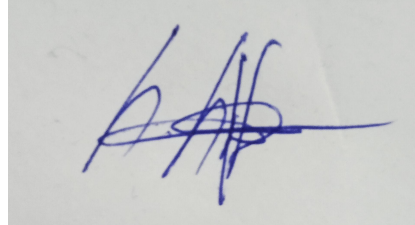

Er.S.Senthilkumar (BE Civil),
Registered Engineer Grade - II(SWP),
5/554, Nadukaradu, Nattamangalam,
Amanikondalampatti Panchayat,
Panamarathupatti Union,
Salem - 636010. Cell : 8056356469