

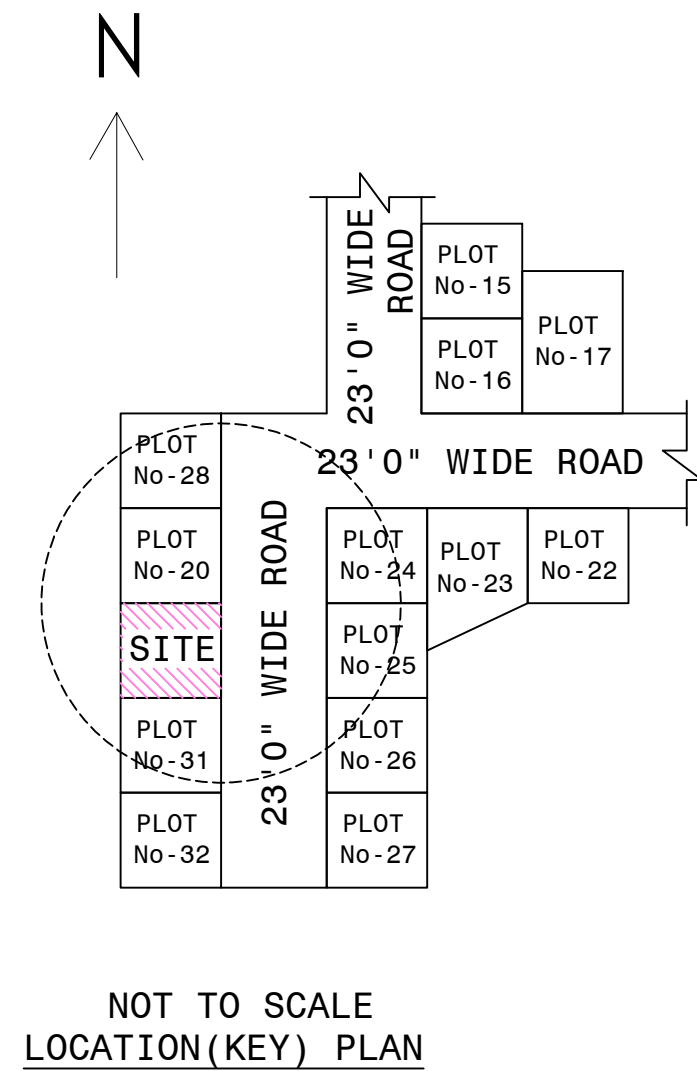
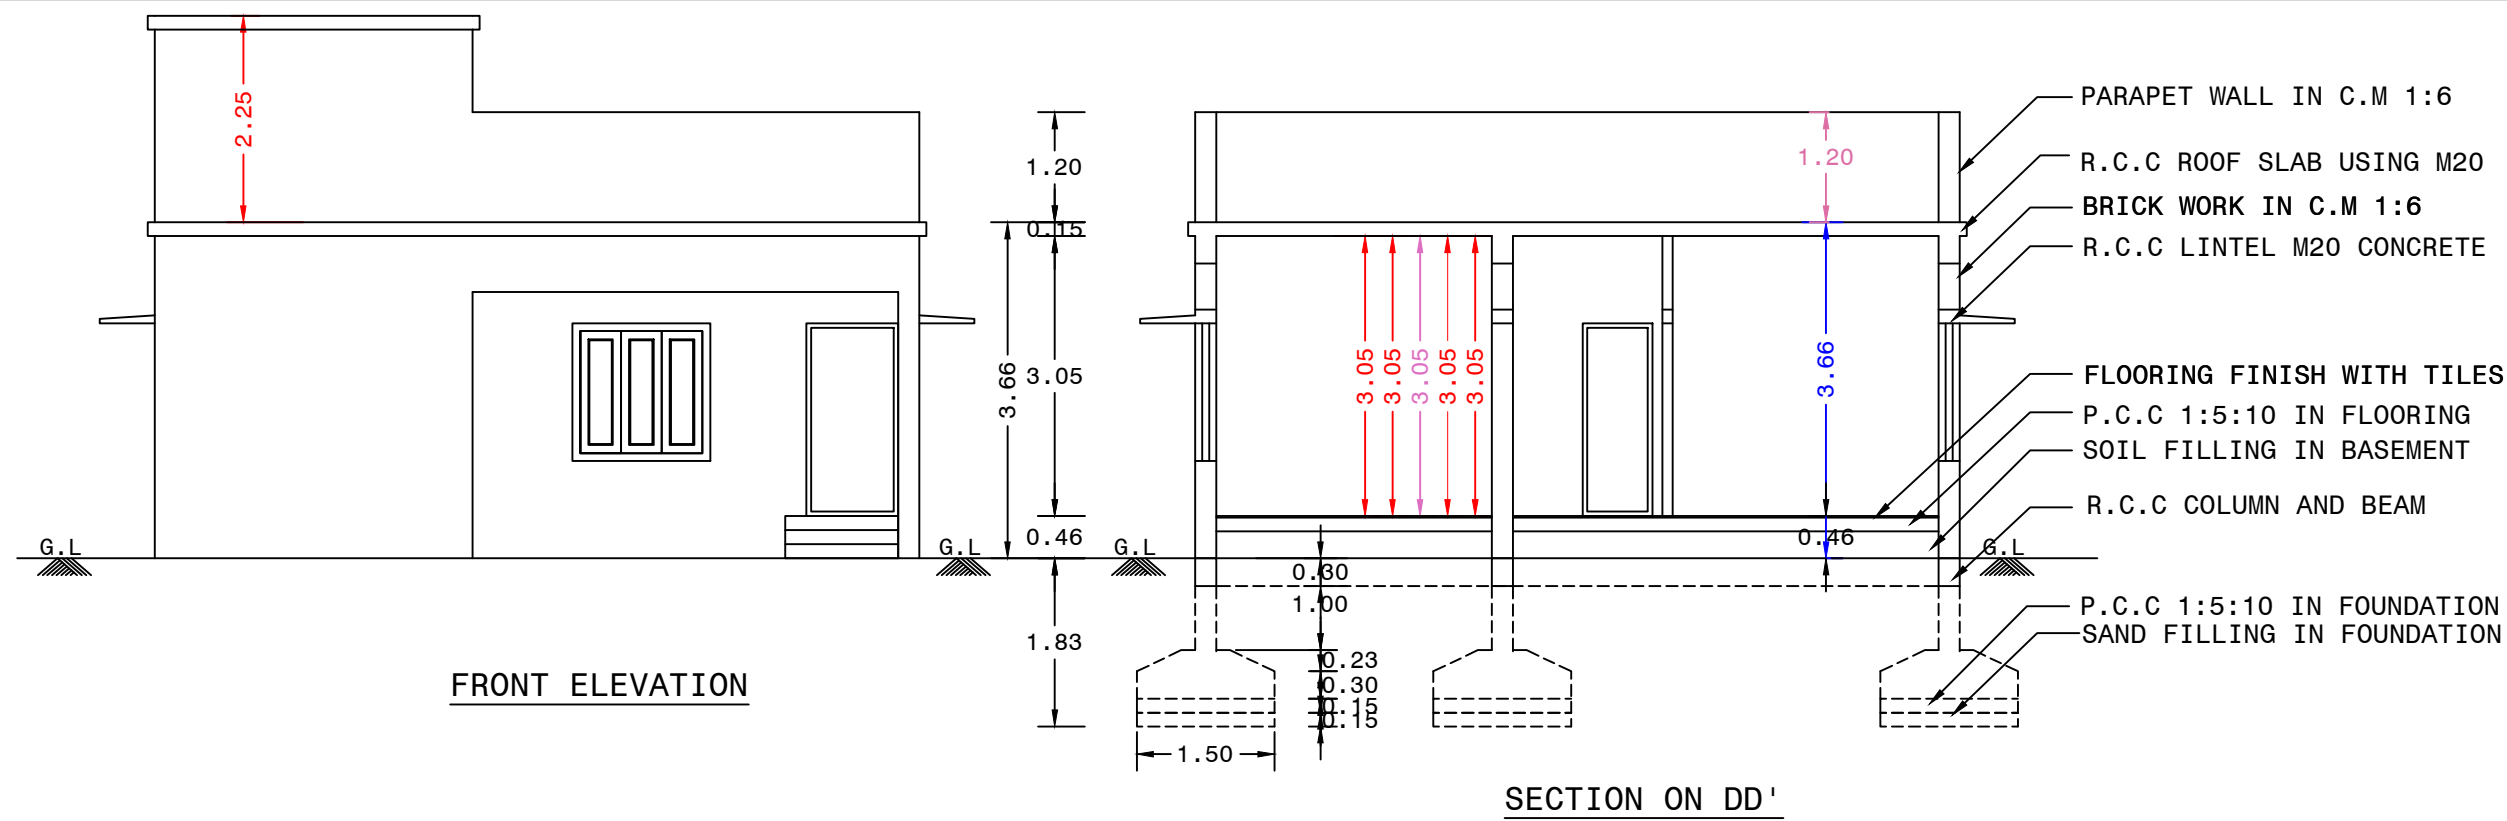



PLAN SHOWING THE PROPOSED CONSTRUCTION OF R.C.C TERRACED ROOF
RESIDENTIAL BUILDING IN GROUND FLOOR AT S.No -226/7, PATTa No-1937,
PLOT No-30, "MULLAI GARDEN" M.PALAPATTI VILLAGE & PANCHAYAT,
SALEM(T.k), SALEM DISTRICT

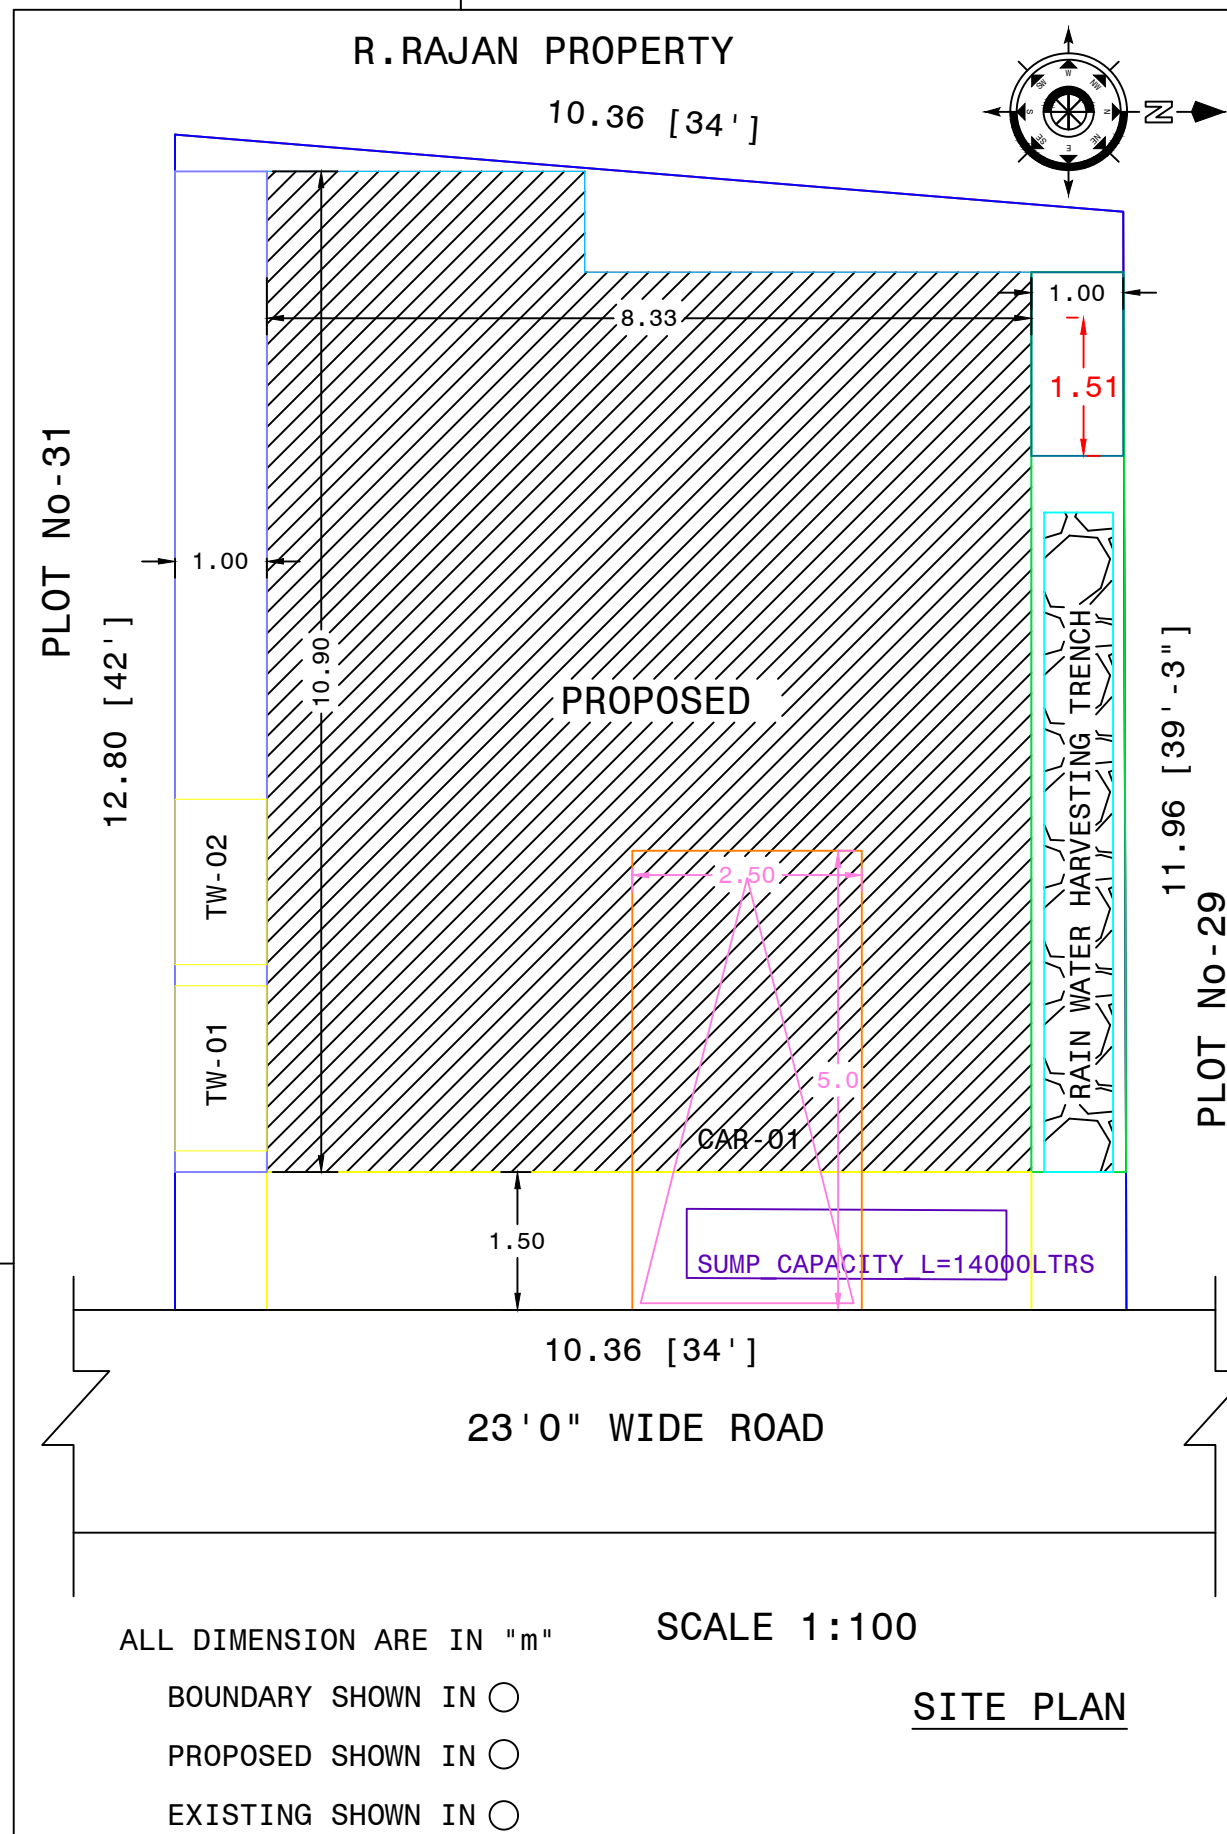

NAME OF	RADHIKA	
PLOT REGU	T2	
AREA	SQM	
AS PER DOC	1381.25	128.32
SUPER IMPOSED	1378.21	128.04
PROPOSED		
GROUND FLOOR AREA	919.23	85.40
HEAD ROOM AREA	72.98	6.78
TOTAL AREA	992.21	92.18
OPEN AREA	458.98	42.64
FSI AREA	919.23	85.40
FSI PROVIDED	0.667	
PARKING		
CAR PARKING	1 X2.50X5.00 =	12.50
TWO WHEELER	2 X1.00X1.80 =	3.60

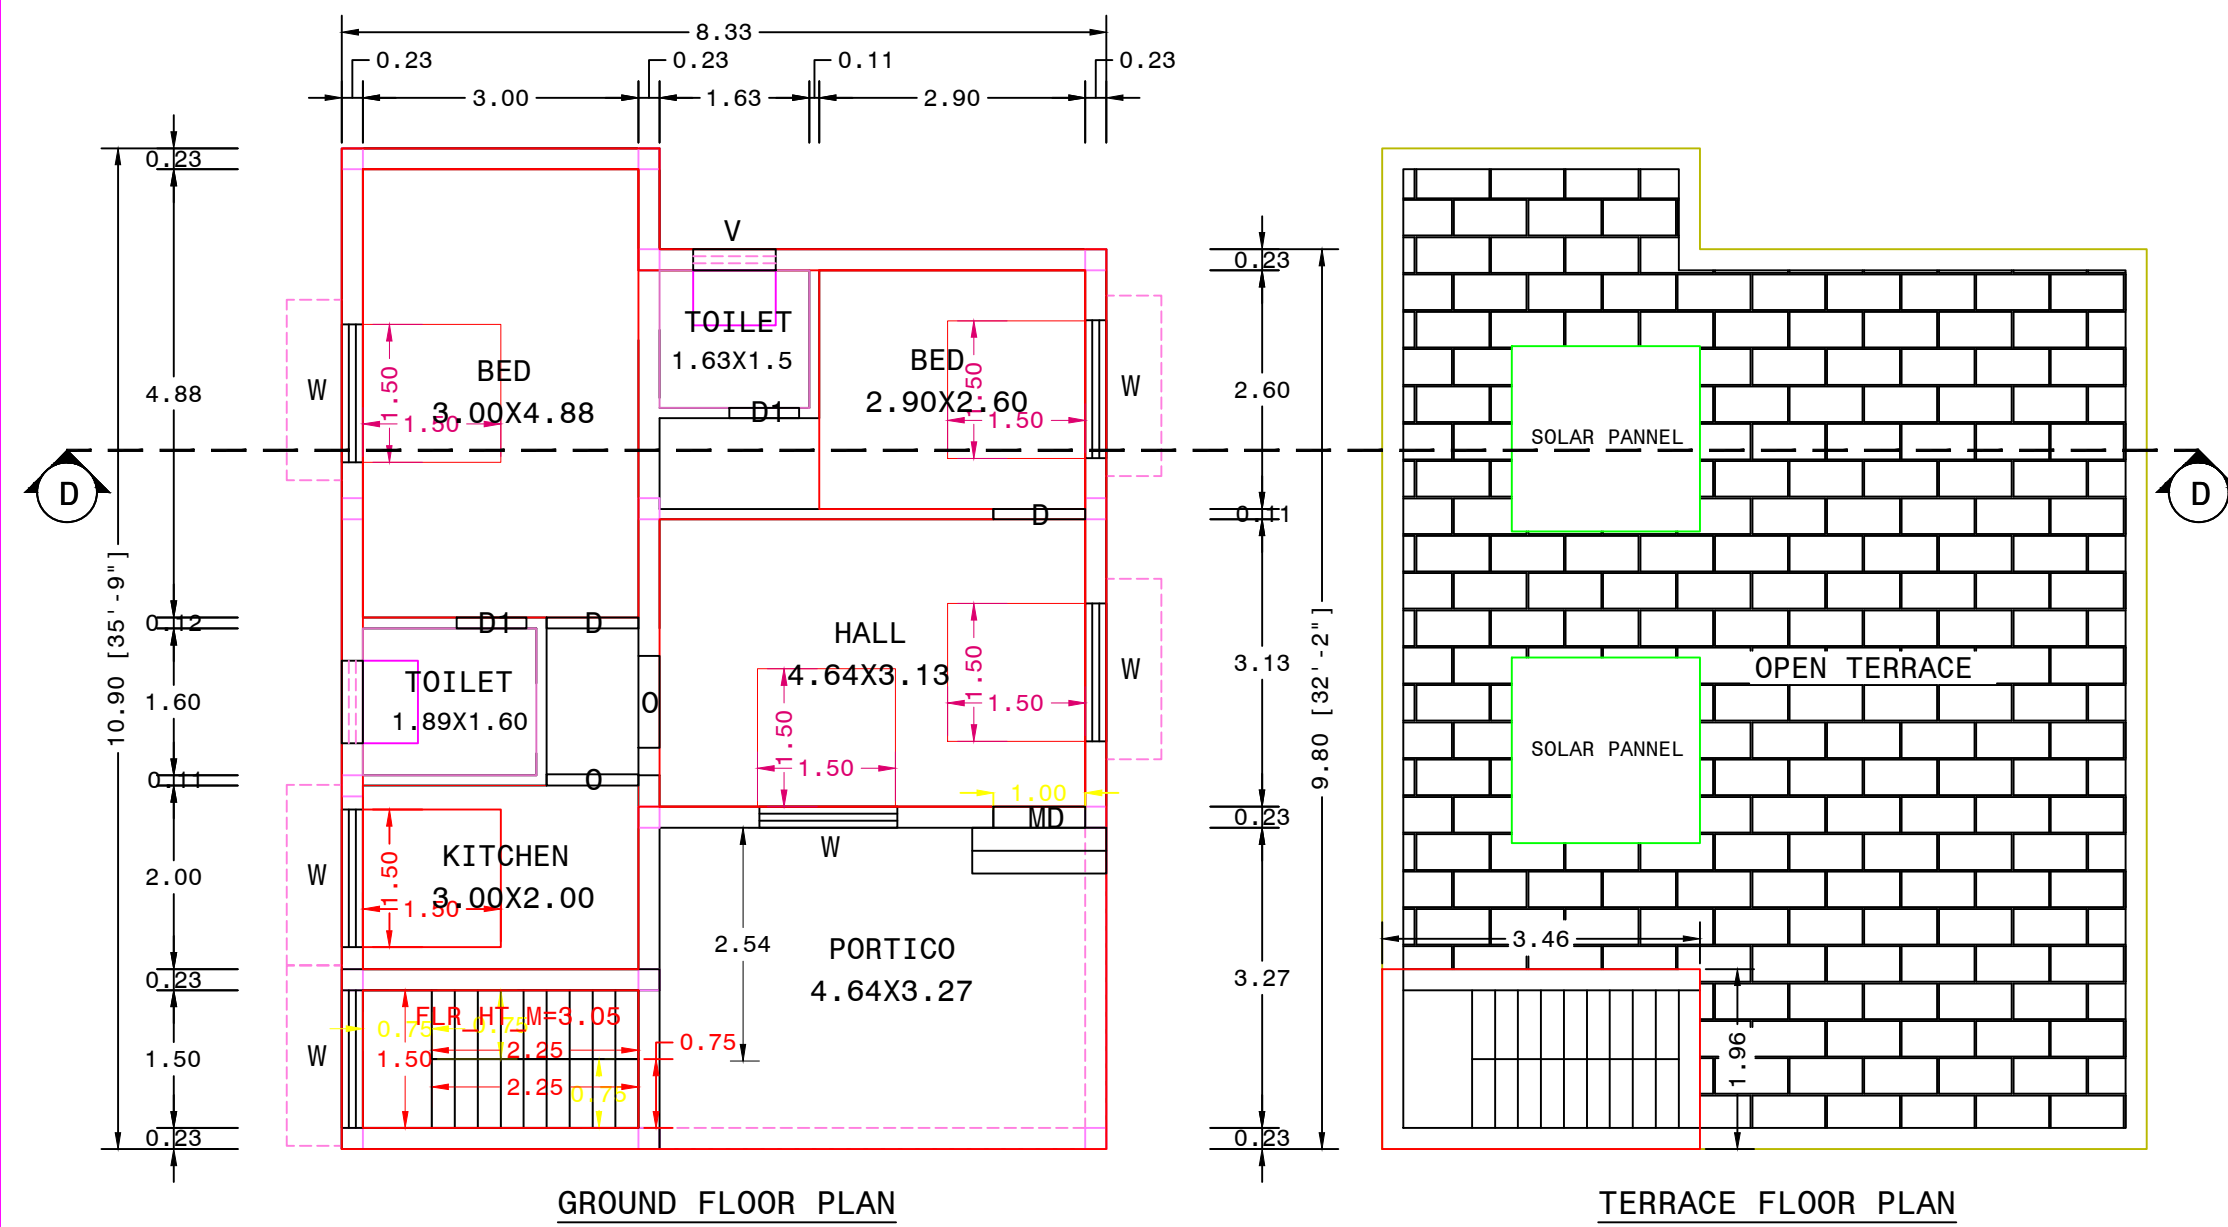

JOINERY DETAILS		
MD MAIN DOOR	-	1.00 X 2.10
D DOOR	-	1.00 X 2.10
D1 DOOR	-	0.76 X 2.10
W WINDOW	-	1.50 X 1.50
V VENTILATOR	-	0.90 X 0.60
O OPEN	-	1.00 X 2.10

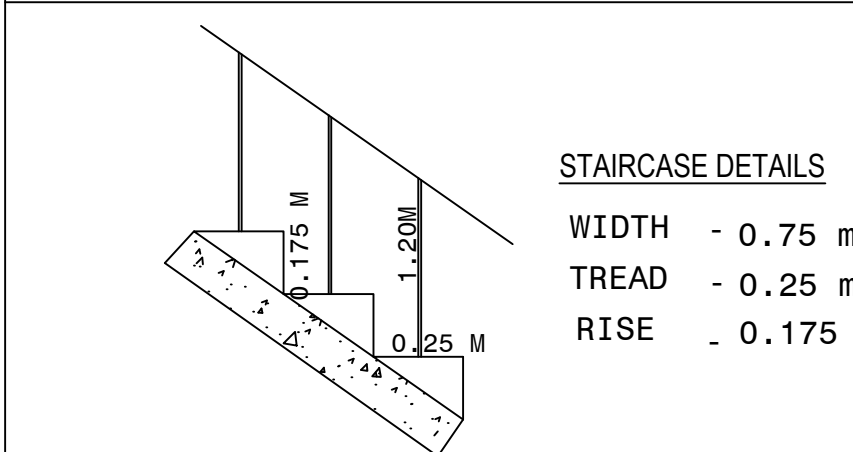

APPLICANT :-

Mrs.S.RADHIKA

ENGINEER :-

E. B. MOHANA SUNDARAM, B.E., FIV, ME.,
Chartered Engineer & Approved Valuer
Registered Engineer SCMC & DTCPC
M.S. ENGINEERS
29/131, Shankar Nagar, SALEM-636 007.