


PLAN SHOWING THE PROPOSED CONSTRUCTION OF GALVALUME SHEET ROOF SHOP BUILDING IN S.F.NO:60/5A12C
AT UTHAMASOLAPURAM VILLAGE AND PANCHAYAT, SALEM SOUTH TALUK , SALEM DISTRICT, SCALE - 1:100

Applicant Name : Mr. T.Ashokan S/o P.V.Thangavel.

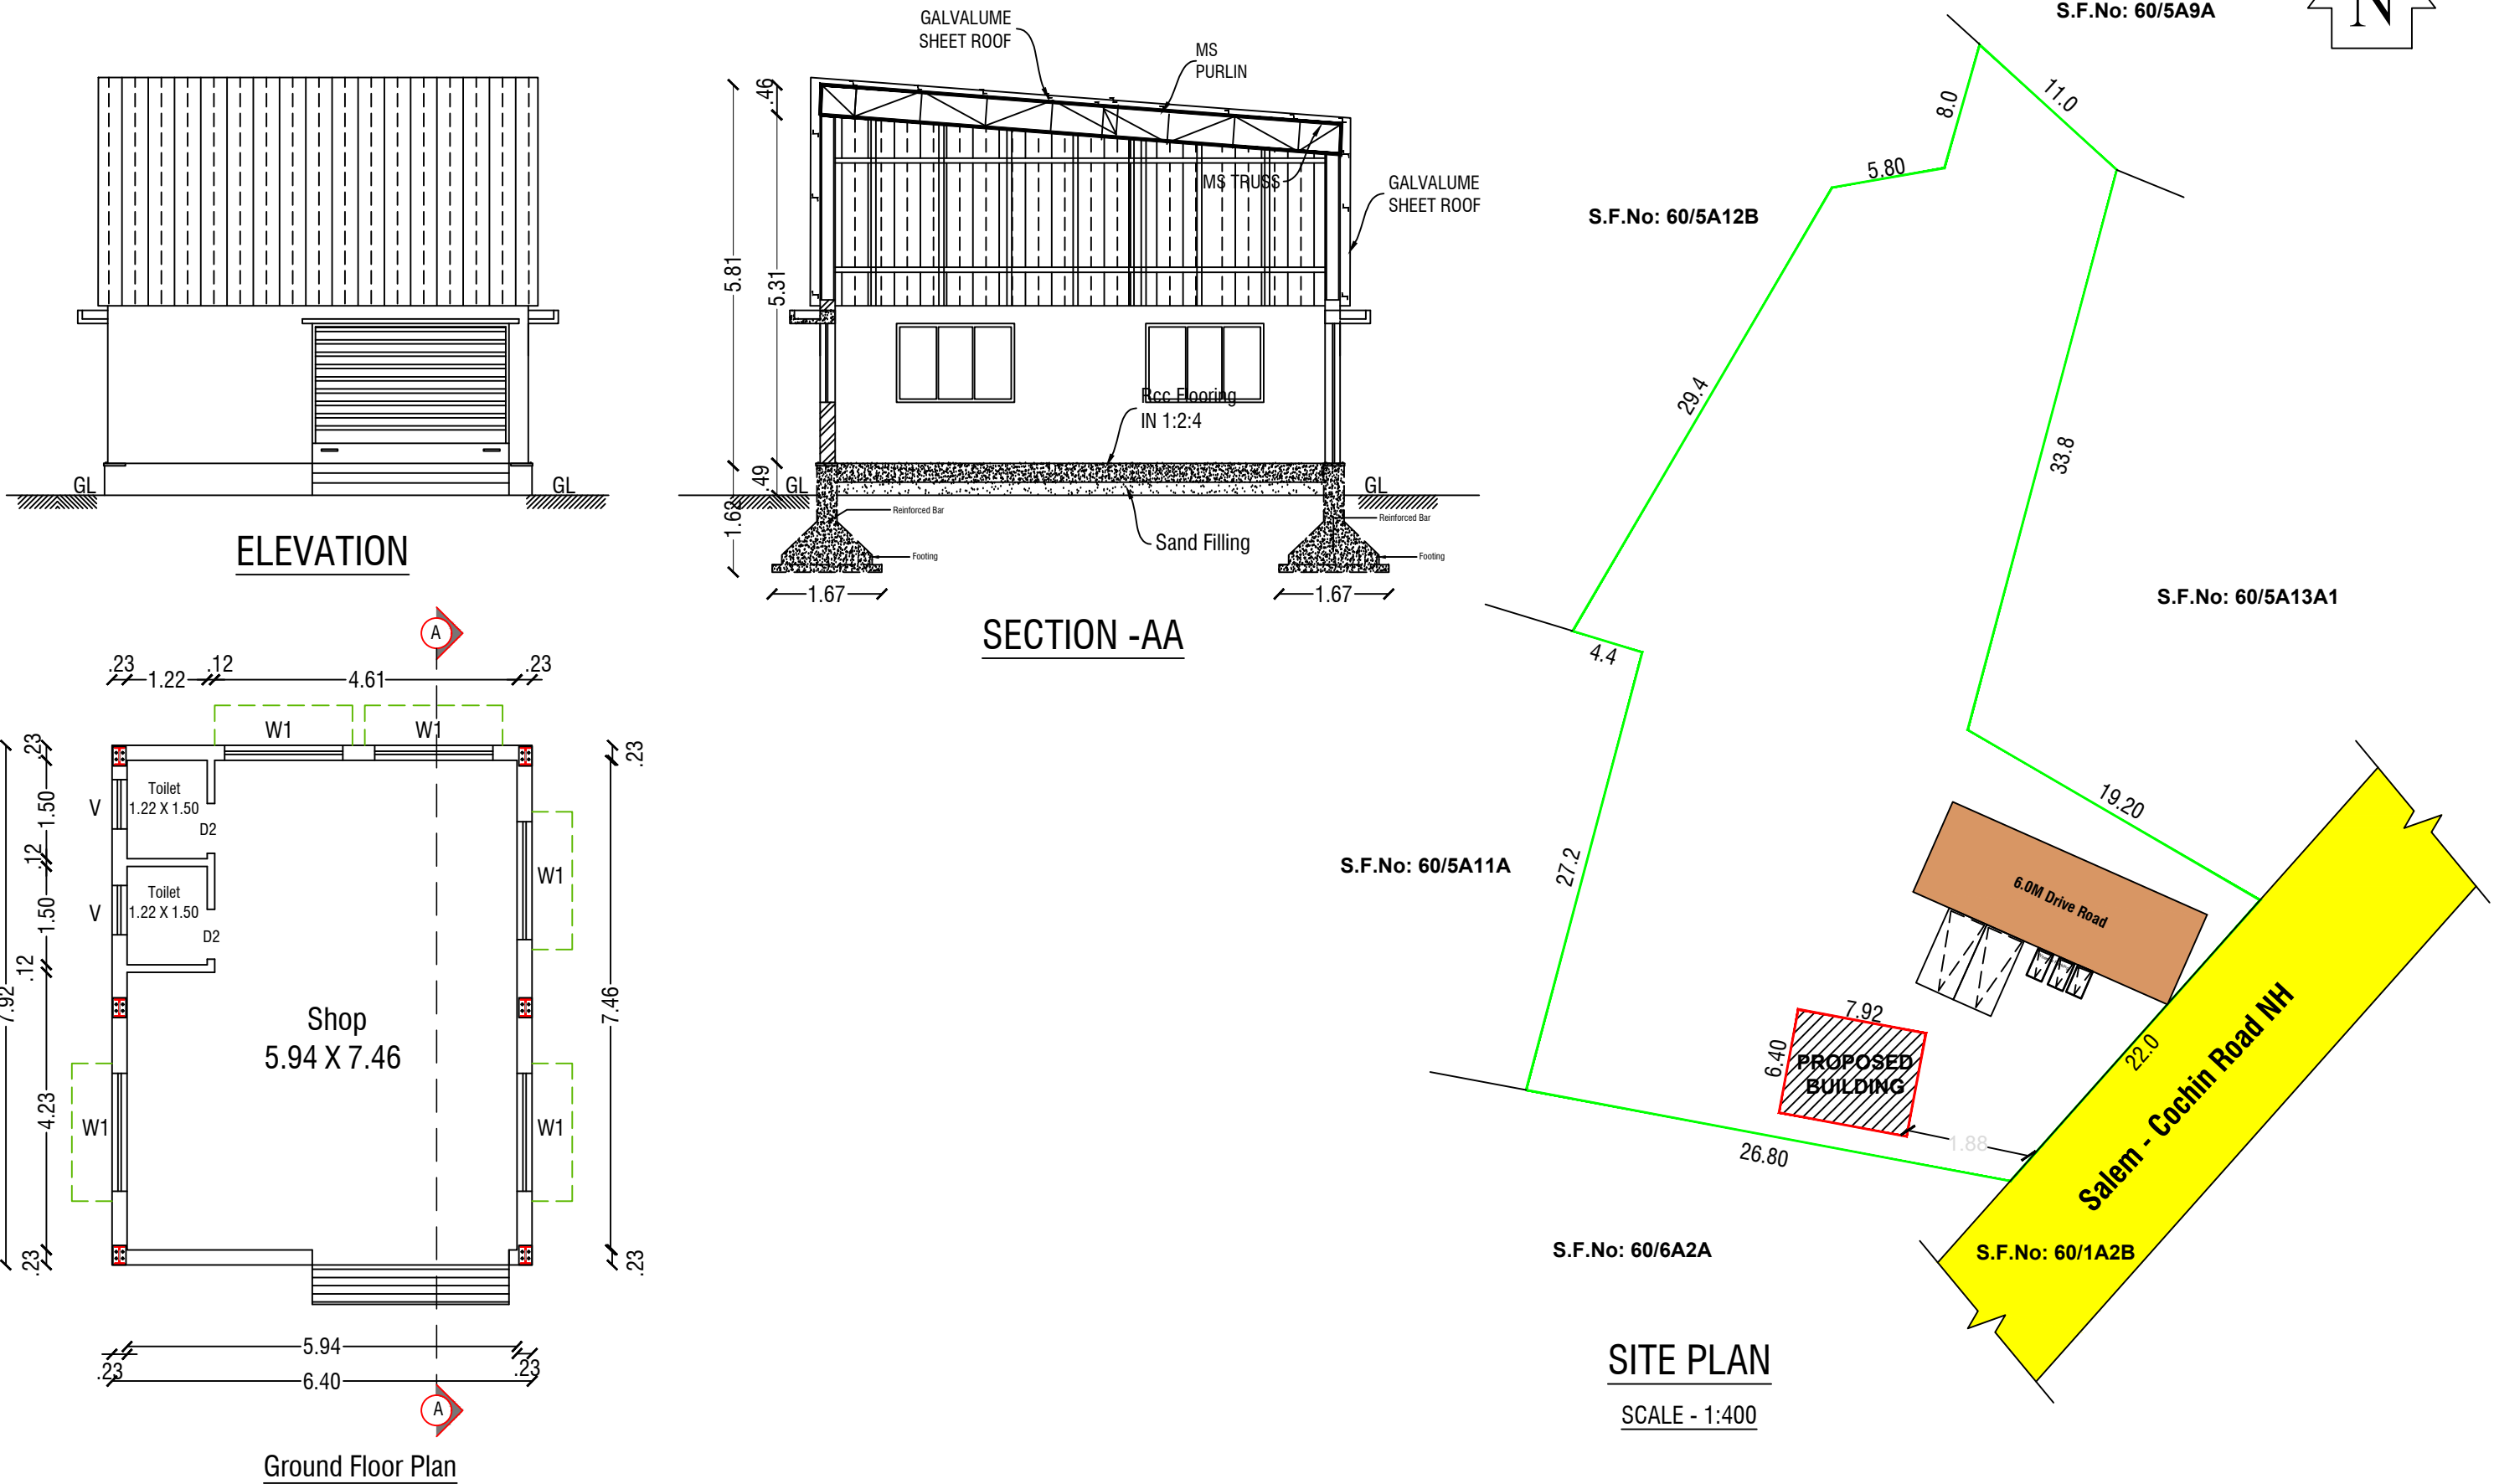

COLOR INDEX		SCHEDULE OF JOINERIES		
Site Boundry		RS	Rolling Shutter	3.00 X 2.13
Proposed Building		D2	Door	0.75 X 2.13
Existing Road		V1	Ventilation	0.91 X 1.20
Driveway		W1	Window	1.50 X 1.20

Area Details		
Particulars	Sq.m.	Sq.ft.
Total Area of the Site	1630.00	17545.32
Plinth Area of the Pro. Bldg. Ground Floor	50.73	546.05
Open Space	1579.27	16999.26
Total Construction Area	50.73	546.06
Car Parking - 2.50M X 5.00M = 2 Nos		
Two Wheeler Parking - 1.80M X 1.00M = 3 Nos		

Applicant

T.Ashokan S/o P.V.Thangavel

Engineer

P. Gopal
Er.P.GOPAL, D.Arch.,
LICENSED BUILDING SURVEYOR &
CONSULTING ARCHITECTURE,
VASUTU PLANING AND CONSTRUCTION,
HASHNI BUILDERS,
#6/75, Veerakkal (Po), Mettur (Tk).
Salem (Dt)-636 454. Cell: 90250 53864
E mail: palanisamysapari@gmail.com.

