

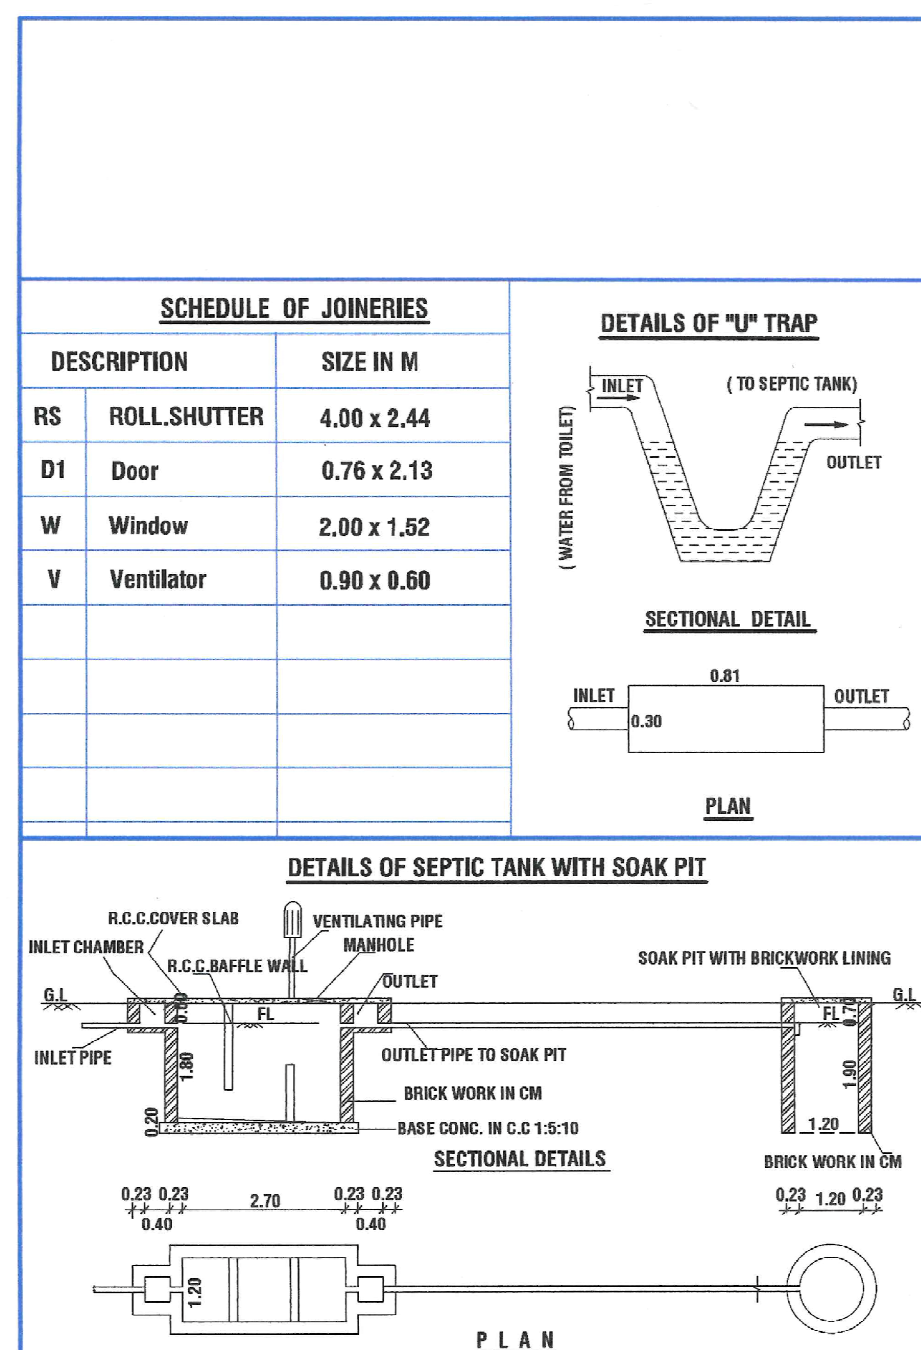


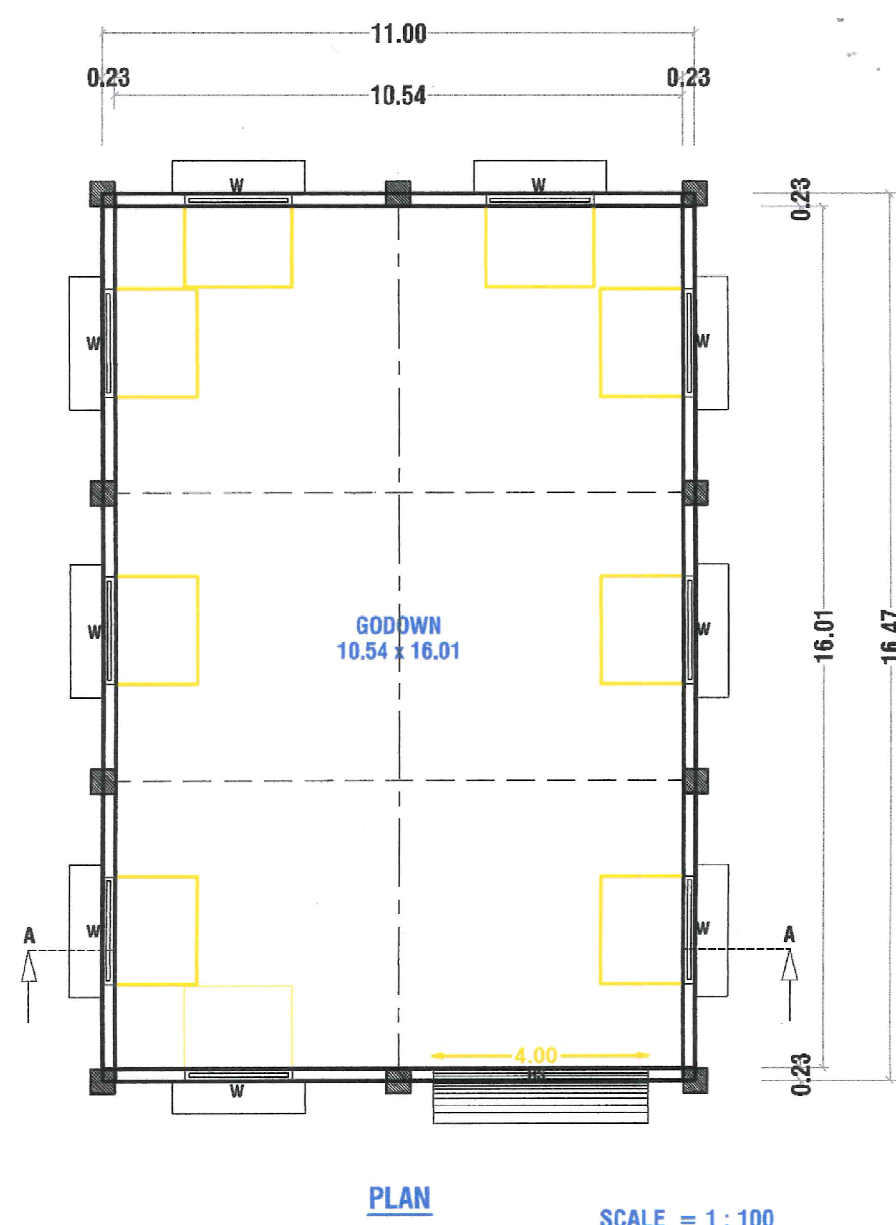


PLAN SHOWING THE PROPOSED CONSTRUCTION OF GALVALIUM SHEET ROOF GODOWN BUILDING IN
S.F No : 108 / 2B1 , GUDALUR VILLAGE , MAGUDANCHAVADI , SANKAGIRI TALUK , SALEM DISTRICT .

APPLICANT : K. PALANIVEL , S/o. KANDASAMY .

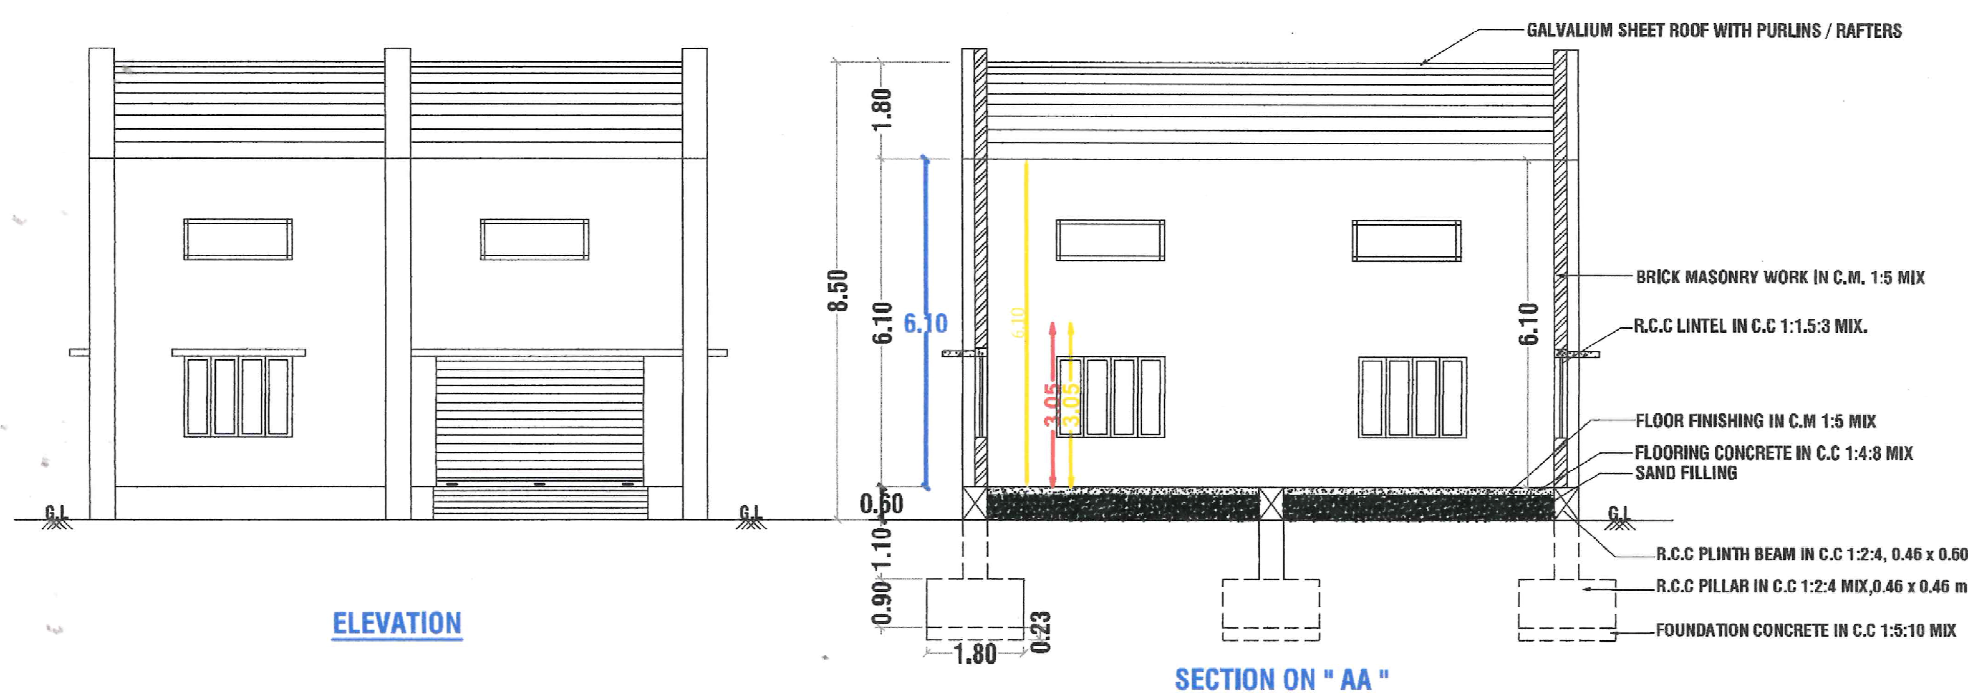

SITE PLAN
SCALE = 1 : 100

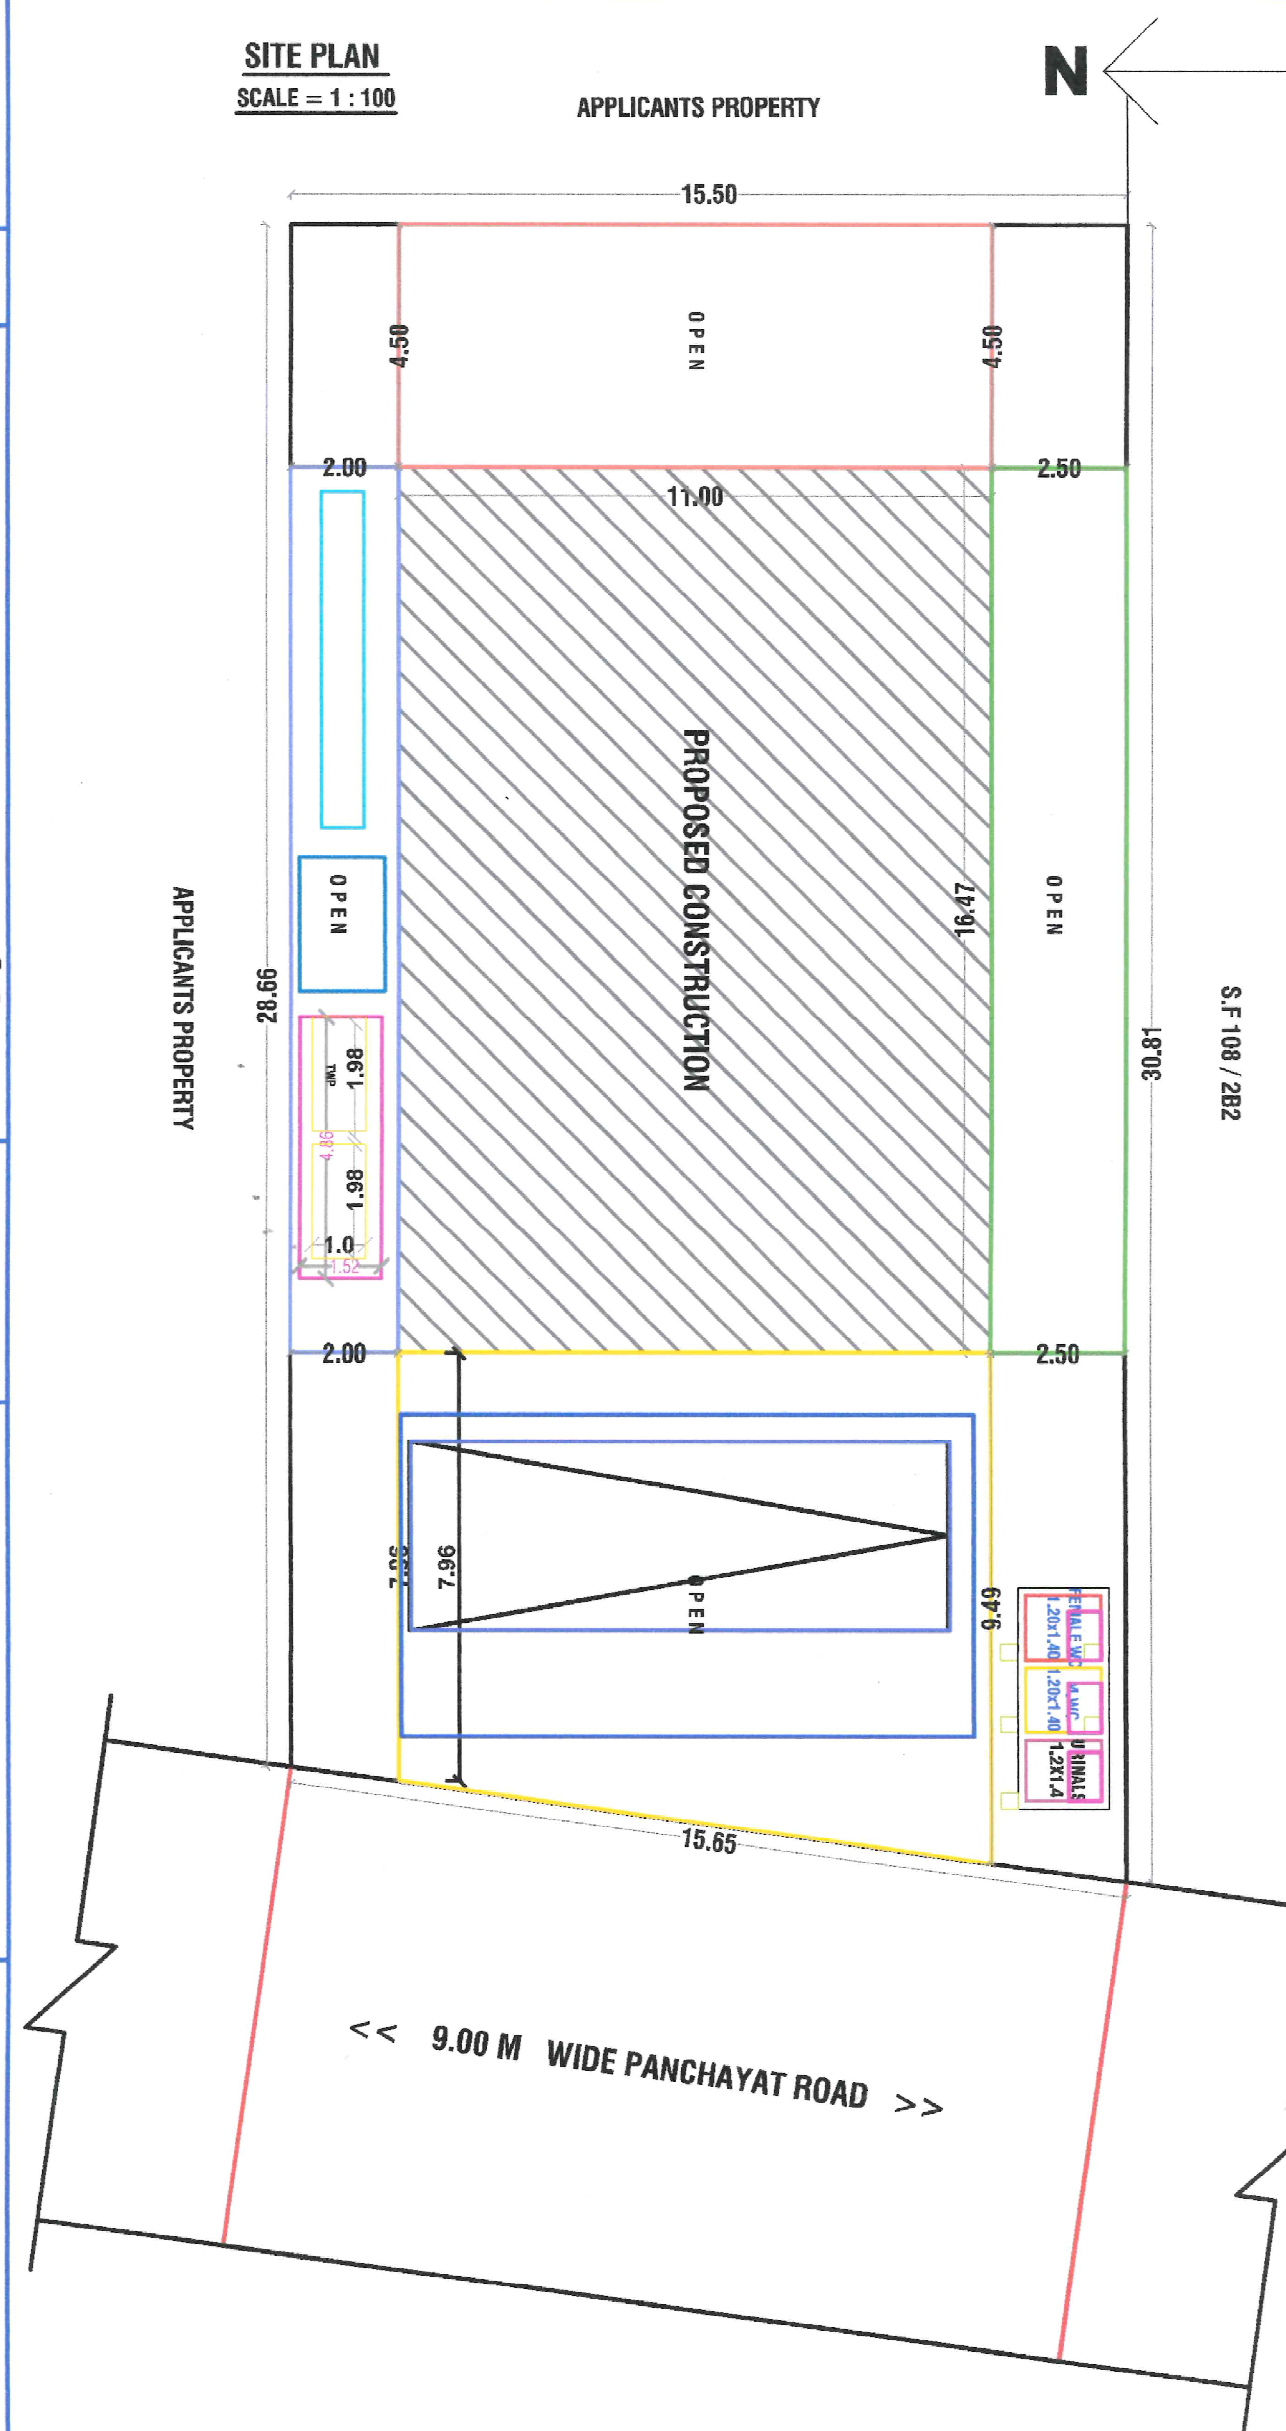

AREA DETAILS :-	Sq.Ft.	Sq.Mt.
AREA OF SITE -- 2.152 ACRE	93741.00	8708.86
AREA TAKEN FOR CONSTRUCTION	4960.30	460.83
PLINTH AREA OF PRO. BUILDING	1950.00	181.17
CARPET AREA OF PRO. BUILDING	1816.30	168.74
AREA OF OPEN SPACE	3010.30	279.66
PERCENTAGE OF PLOT COVERAGE	39.30 %	

FSI = TOTAL BUILTUP AREA / SITE AREA = 0.39 < 2.0

APPLICANT :

[Signature]

REGISTERED ENGINEER :

[Signature]
E. P. SENTHILKUMAR, B.E., MIE., FIV.,
LICENSED BUILDING SURVEYOR,
APPROVED & REGD. VALUER,
P. S. K. ENGINEERING CONSTRUCTION,
13/1-A, Tiruchengode Main Road,
SANKARI R. S. - 637 302,
SALEM DISTRICT.
CELL: 98431-88588.