
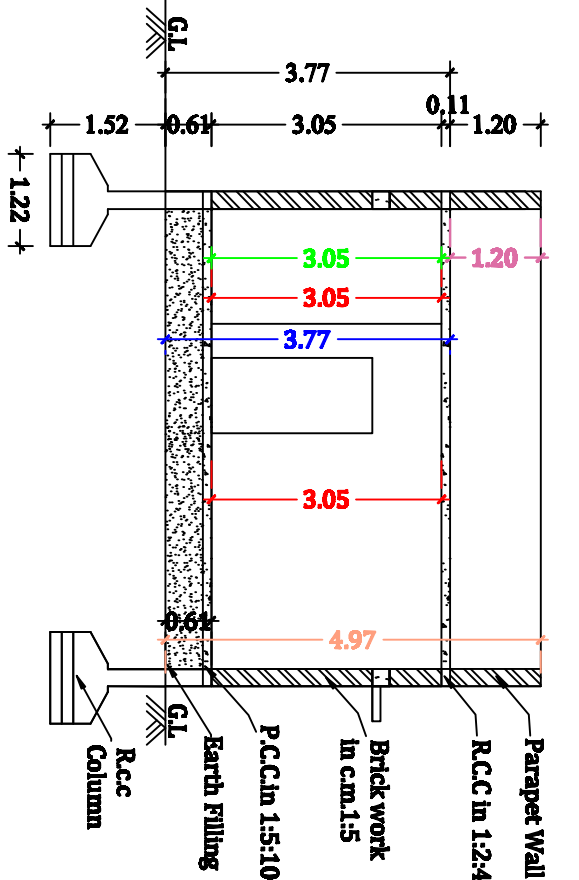


PLAN SHOWING THE PROPOSED CONSTRUCTION OF R.C.C TERRACED ROOF RESIDENTIAL GROUND FLOOR BUILDING IN OLD.S.F.NO - 112/3B3B,NEW.S.F.NO - 112/5,6,7,8,9,PILOT NO- 15,16,17,18,19 AT VEERAPANDY VILLAGE & PANCHAVAT,VEERAPANDY PANCHAVAT UNION,SALEM SOUTH TALUK,S ALEM DISTRICT.

LAYOUT APPROVED NO - 72/2023

APPLICANT :




1.Mr.S.PREMKUMAR,S/O Mr.SIVAPERUMAL.

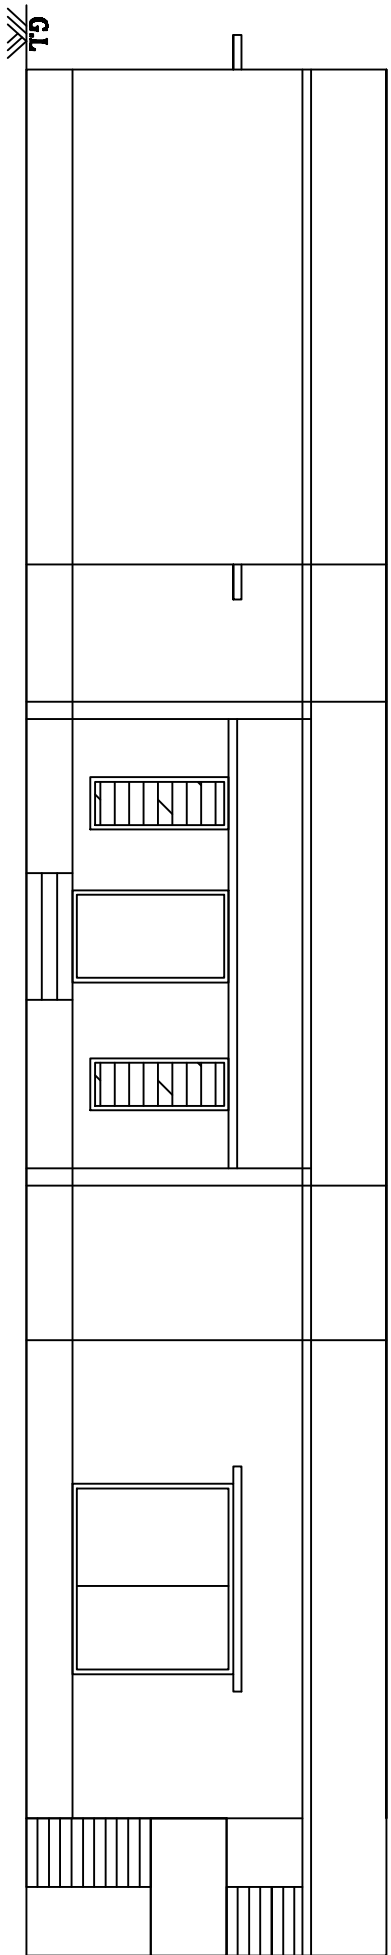

SCALE
ALL DIMENSIONS ARE IN METER
SCALE 1:100

JOINERY DETAILS:			
MAIN DOOR	4'3" X 7'0"	1.22 X 2.13	
DOOR	3'3" X 7'0"	1.00 X 2.13	
DOOR 1	2'6" X 7'0"	0.76 X 2.13	
SLIDE DOOR	14'6" X 6'0"	4.42 X 1.83	
SLIDE DOOR	8'3" X 5'0"	2.51 X 1.52	
OPEN	5'6" X 7'0"	1.68 X 2.13	
GLASS WINDOW	12'6" X 6'0"	3.82 X 1.83	
FRENCH WINDOW	2'3" X 6'0"	0.69 X 1.83	
WINDOW	6'3" X 5'0"	1.90 X 1.52	
VENTILATOR	4'0" X 2'6"	1.22 X 0.76	
VENTILATOR-1	3'3" X 2'6"	1.00 X 0.76	

AREA DETAILS:			
AS PER DOCUMENT(0.34CENT)	14944.85	SQ.FT	SQ.MT
AS PER PATTI (0.34CENT)	14944.85	1380.40	
AREA OF GROUND FLOOR	3621.33	336.43	
OPEN SPACE AREA	11323.52	1051.98	

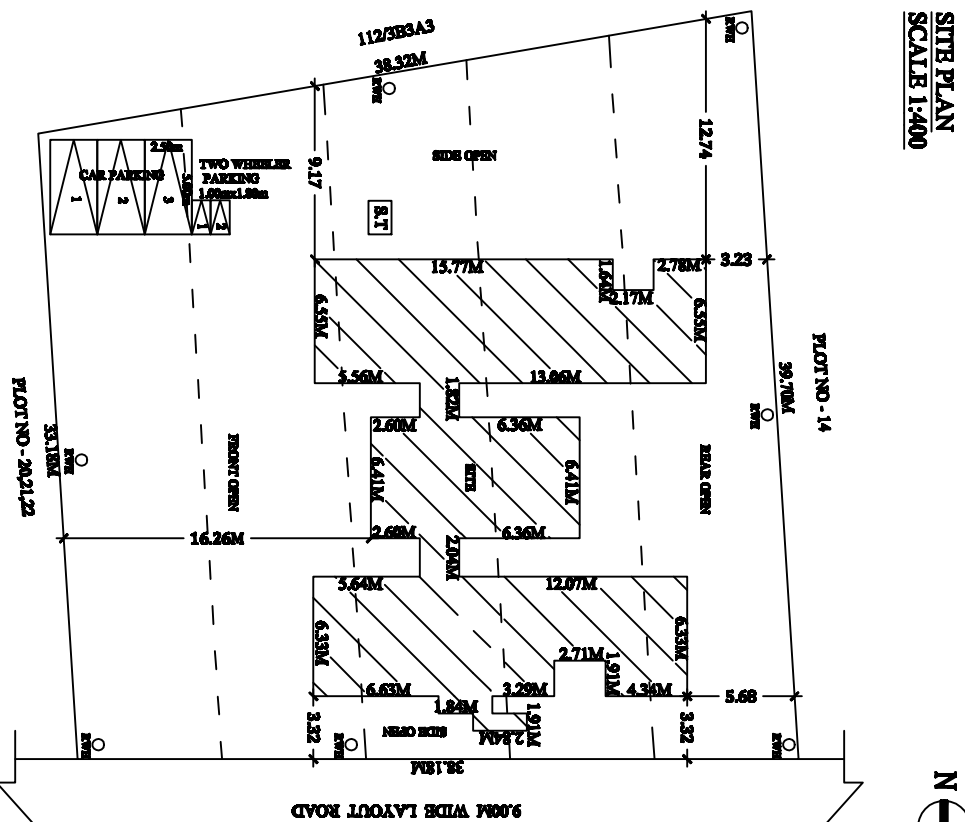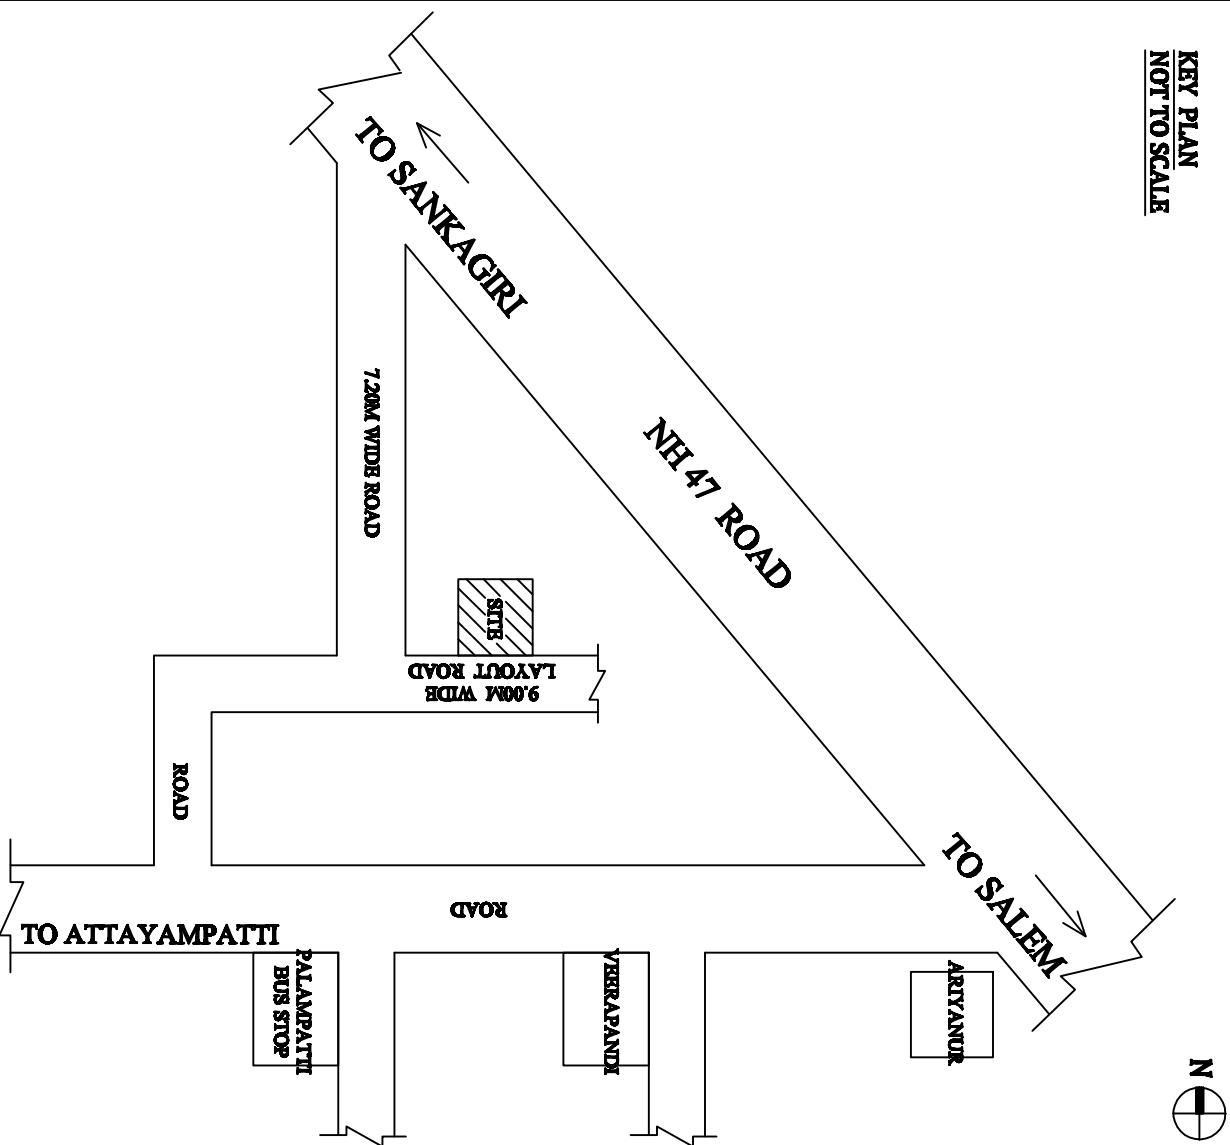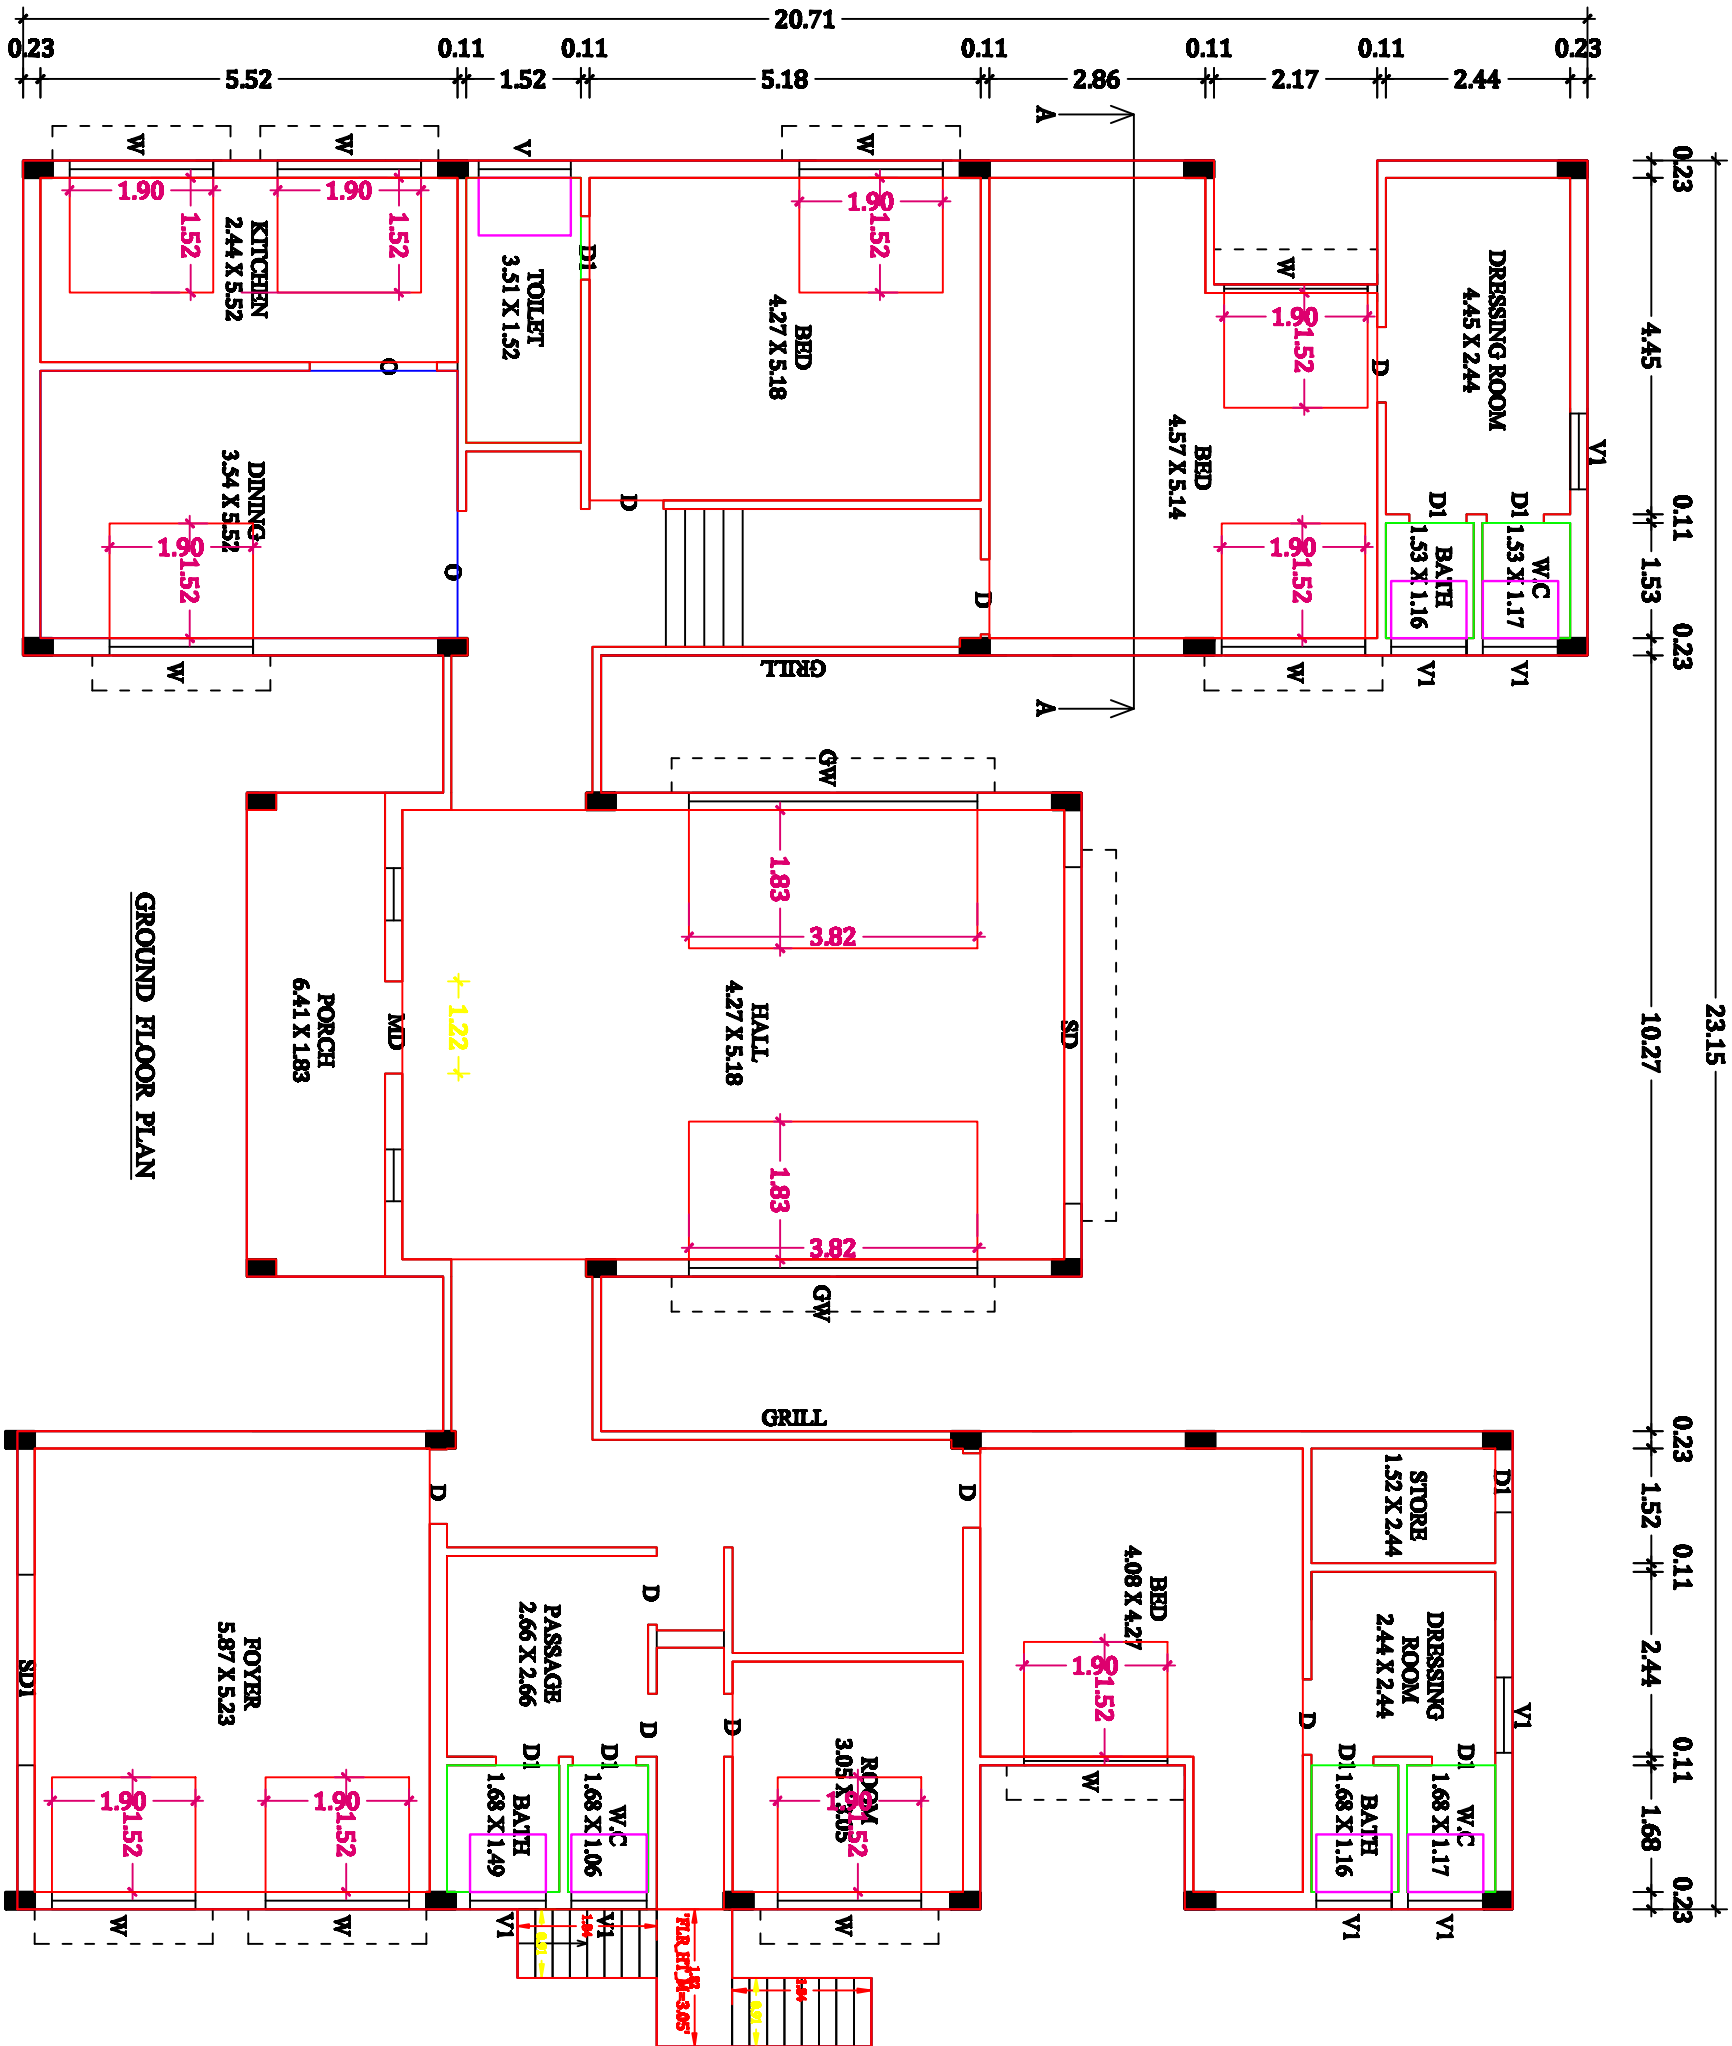

APPLICANT:

Signature

ENGINEER:

Er.P.Venkateshram, pce,ae.
Consulting Civil Engineer & Contractor
Registered Engineer (PCE) No.35/2021 He-6th III
ARV CONSTRUCTION
T.V.T Complex, Attayampatti-637 501,
Cell: 94435 17100, 90801 18981