


PLAN SHOWING THE PROPOSED CONSTRUCTION OF R.C.C ROOF RESIDENTIAL BUILDING IN GROUND FLOOR AT MANGANUR KATTUVALAVU IN OLD S.NO.349/2B, NEW SUB.S.NO.349/2B2, PATTA NO.4579, GONUR EAST VILLAGE, GONUR PANCHAYAT, NANGAVALLI PANCHAYAT UNION, METTUR TALUK, SALEM DISTRICT.


APPLICANT/OWNER NAME : Mr.C.SUGANESHWARAN S/o. Mr.M.CHINNU (A) CHINNUPAIYAN




FRONT ELEVATION

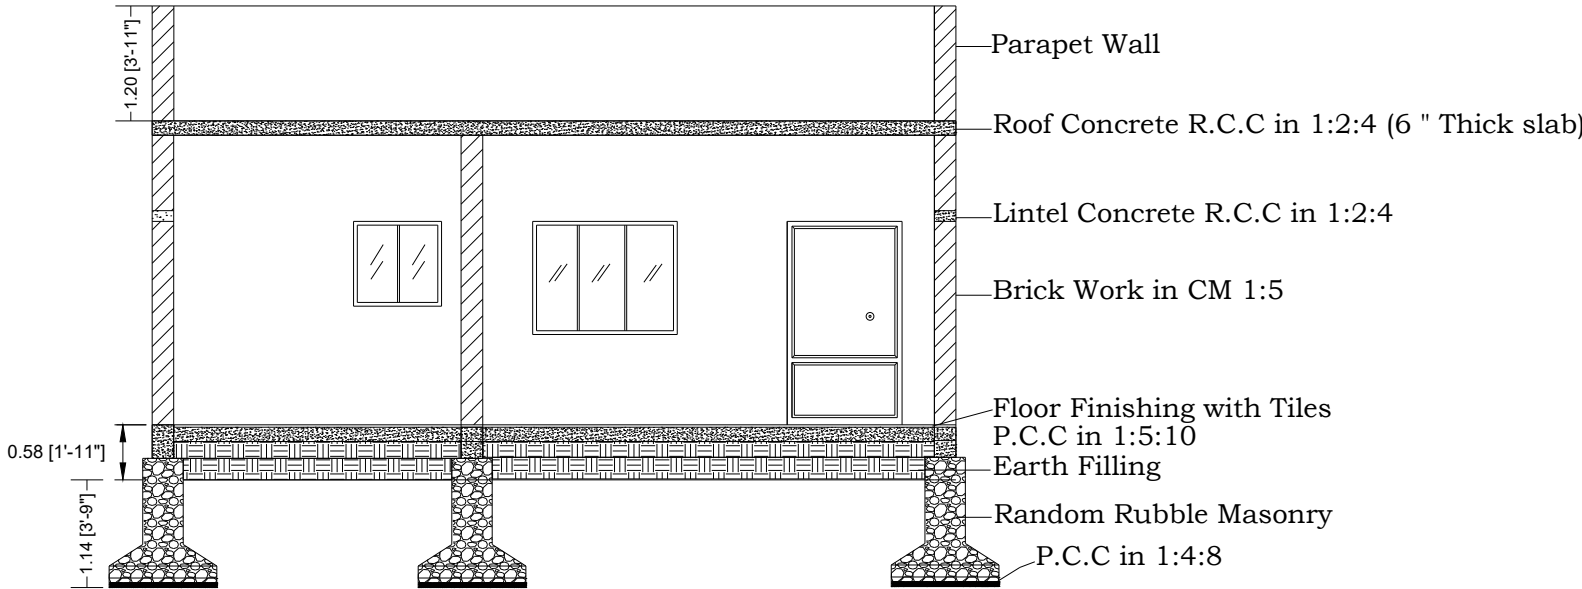


SECTION X-X

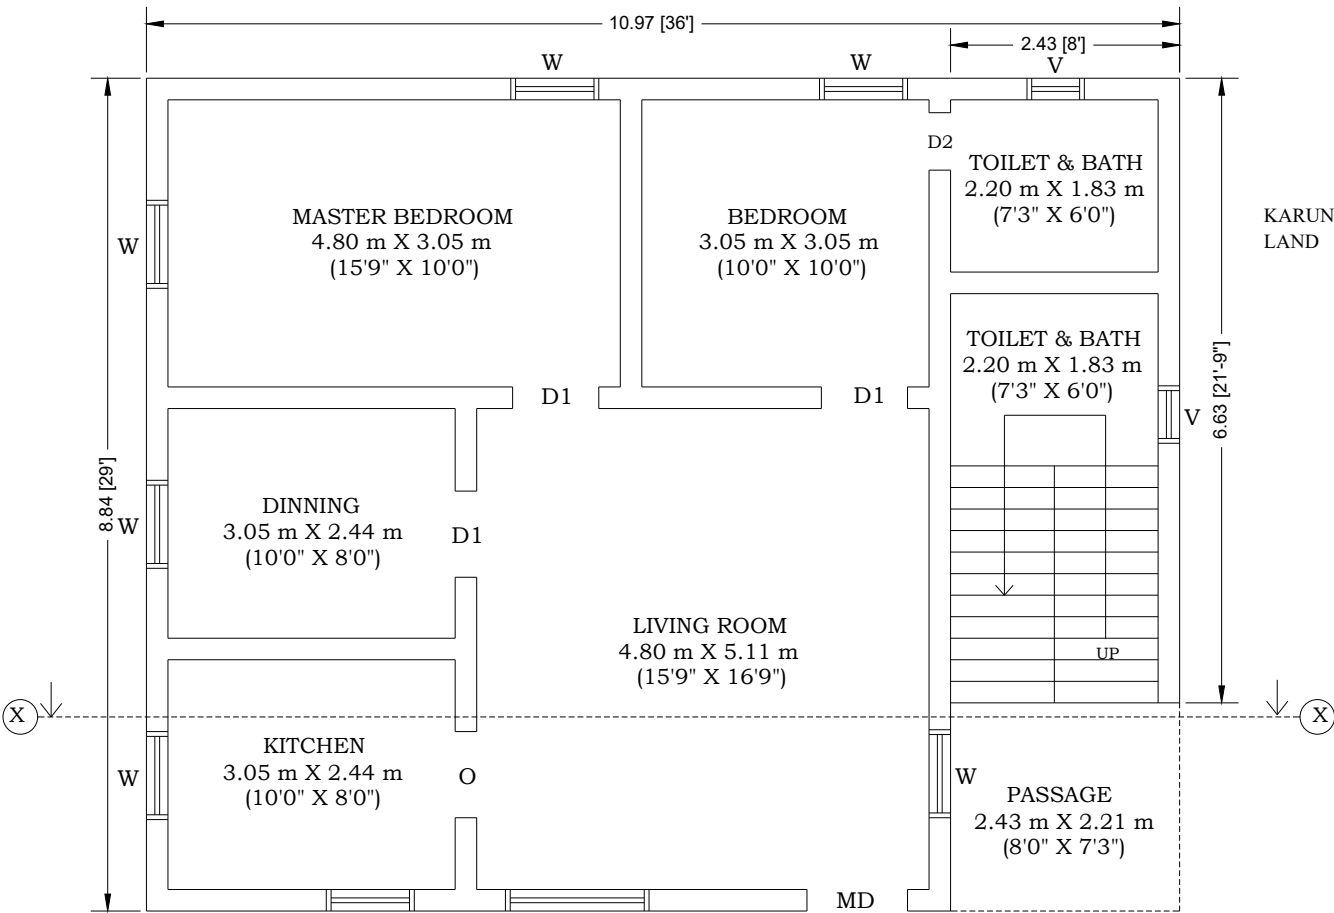

GROUND FLOOR PLAN

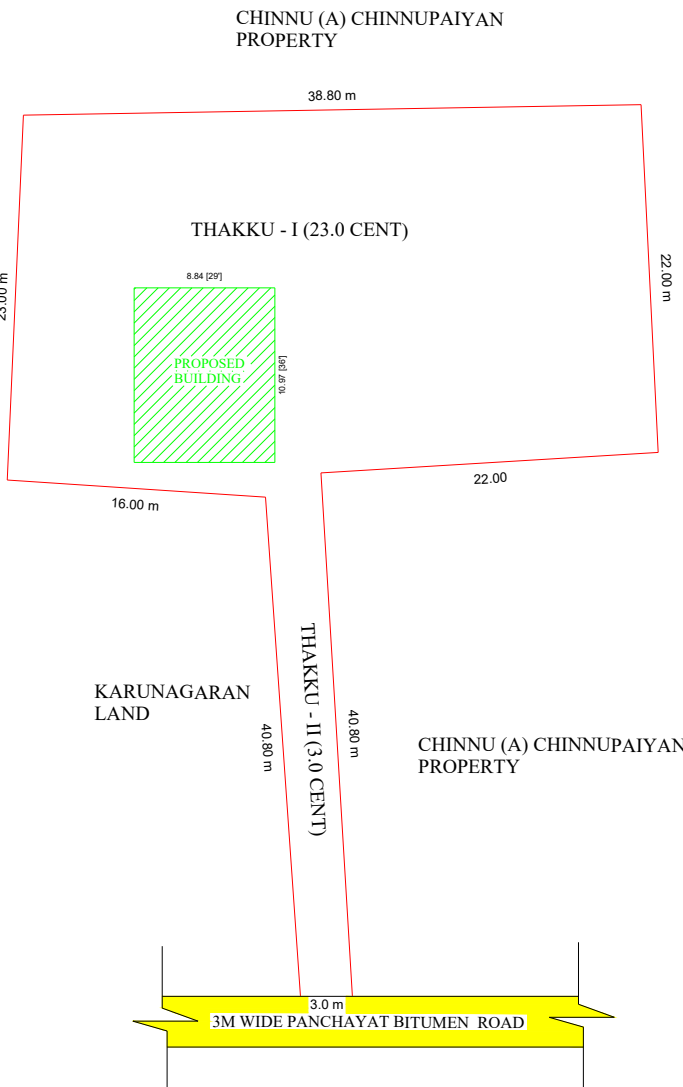

SITE PLAN (SCALE - 1:500)

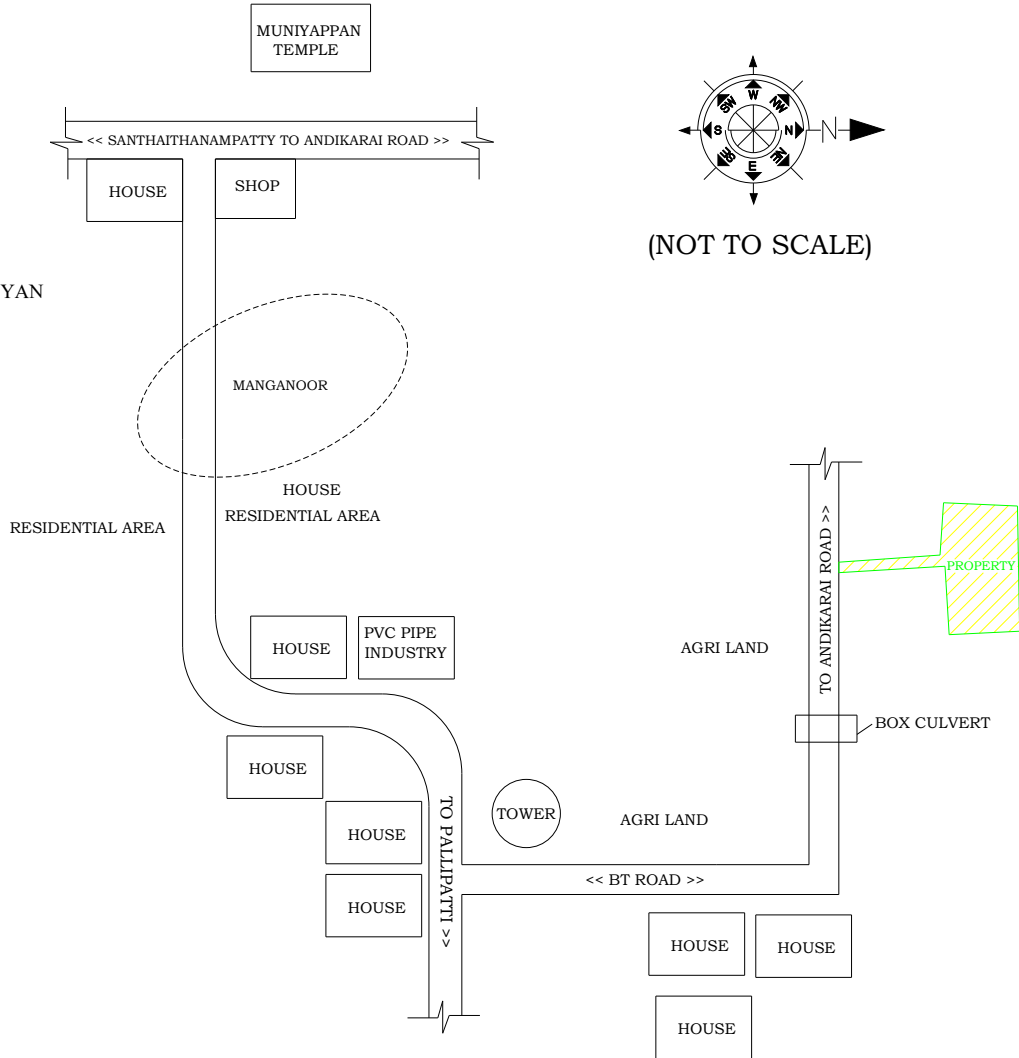

KEY PLAN

SCALE - 1:100

AREA STATEMENT

DESCRIPTION	SQ.FT	SQ.M
SITE EXTENT	11334.39	1053.00 (26.0 CENT)
PRO.GROUND FLOOR	1044.00	96.93
OPEN SPACE	10290.39	956.07
FSI : 0.09	PLOT COVERAGE :	9.20%

SCHEDULE OF JOINERIES

TYPE	DESCRIPTION	LABLE	SIZE
WOOD	MAIN DOOR	MD	1.10 X 2.10
WOOD	DOOR 1	D1	0.91 X 2.10
PVC	DOOR 2	D2	0.76 X 2.10
WOOD	WINDOW 1	W1	1.50 X 1.22
WOOD	WINDOW	W	0.90 X 1.22
UPVC	VENTILATOR	V	0.60X0.76


- PROPOSED -
- BOUNDARY -
- ROAD SHOW IN-

APPLICANT/OWNERS SIGNATURE :


OFFICE USE :

REGISTERED ENGINEER :


Er. T. MOHANPRAKASH,B.E.CIVIL
Registered Engineer Grade-III
GRID DESIGN AND CONSTRUCTIONS
DTCP SALEM/RE-III / Reg. No.13/2023-2024
D.No.3/35, Pooralkottai, Gonur Village, Mettur Tk, Salem-636 404.
Email-tmohanprakash1999@gmail.com, Mobile-94869 02069

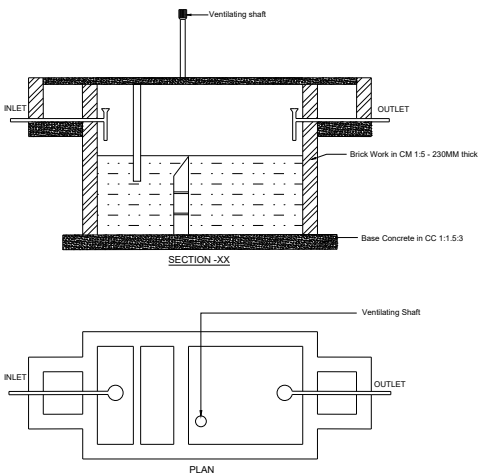


SEPTIC TANK DETAILS

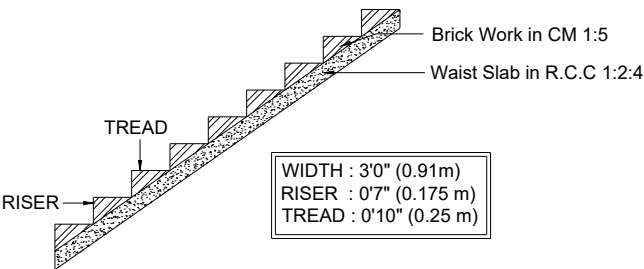

STAIRCASE DETAILS

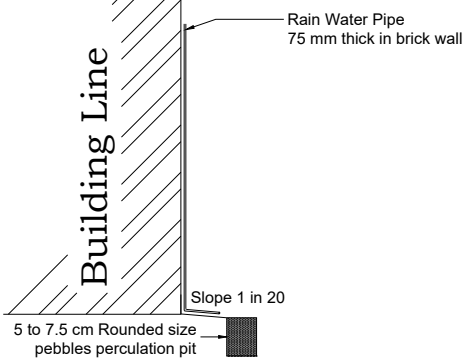

RAINWATER HARVESTING

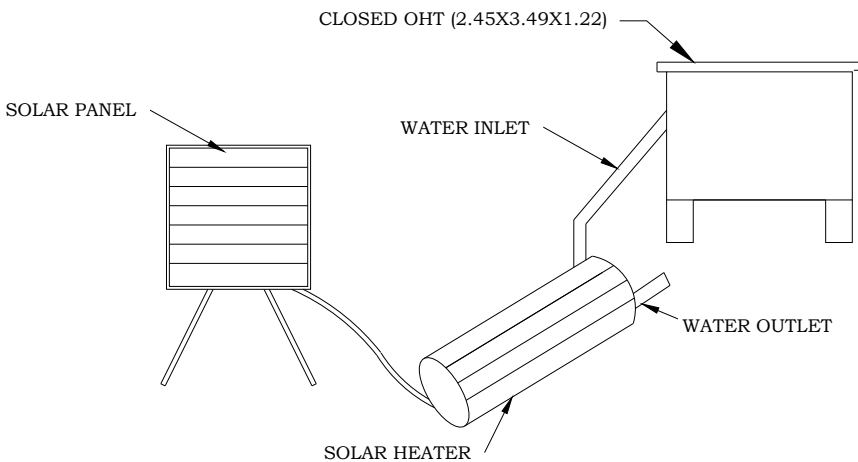

SOLAR ENERGY SYSTEM