
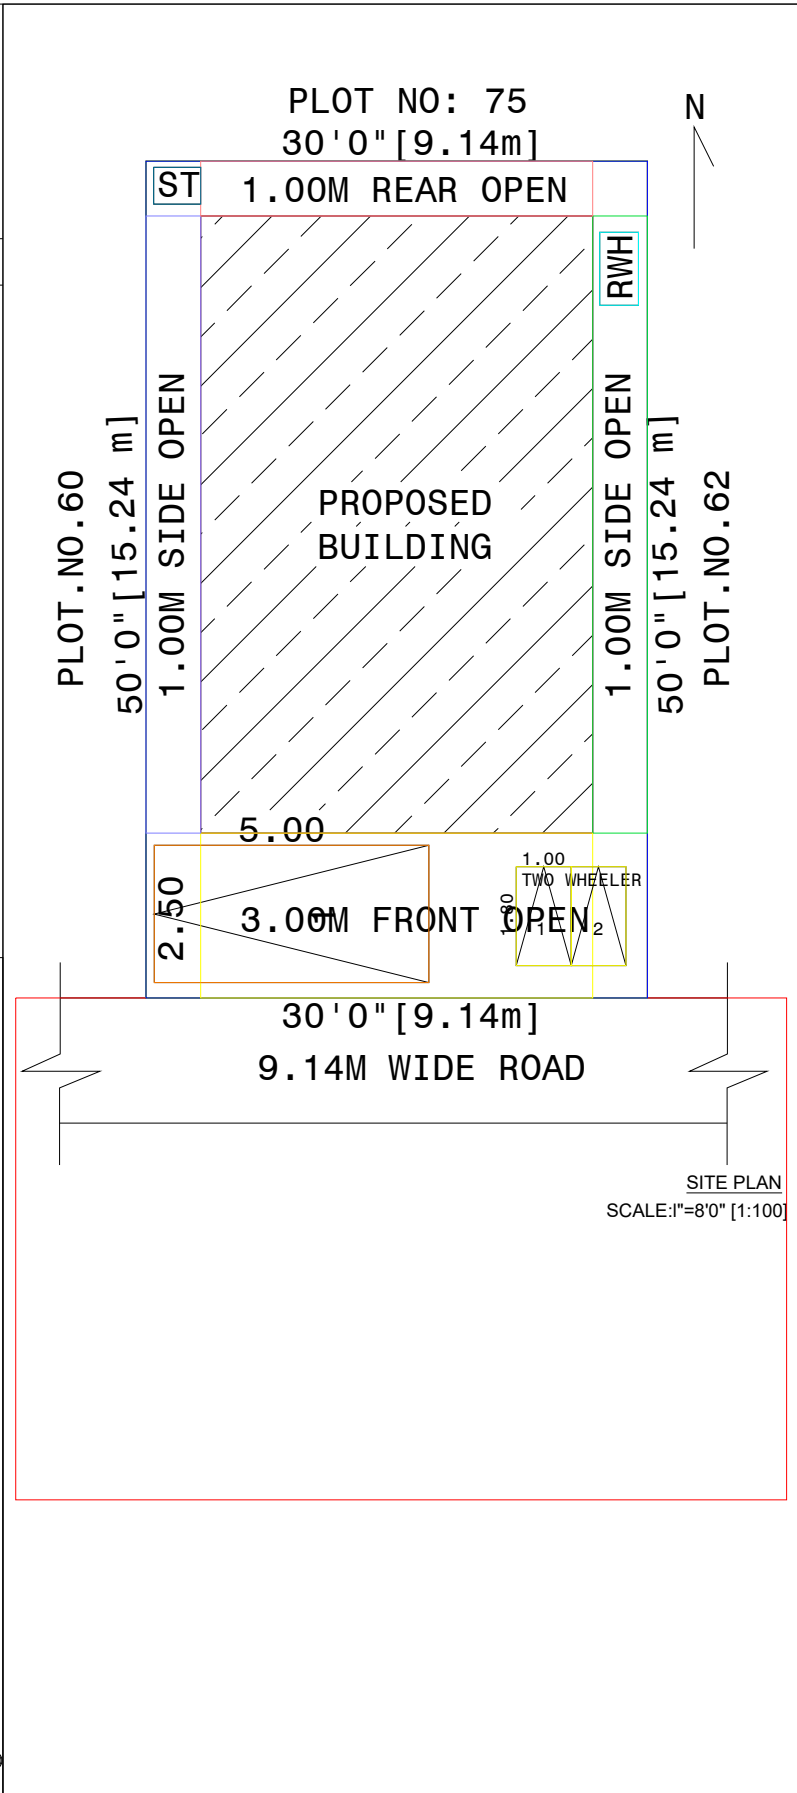


PLAN SHOWING THE PROPOSED CONSTRUCTION OF R.C.C TERRACED ROOF RESIDENTIAL BUILDING IN OLD S.NO.69/5M1A1A,69/21A, NEW S.NO.69/5M1A1A2,69/21A2,PLOT.NO.61,HI-TECH CITY,VEERAPANDI VILLAGE,VERAPANDI PANCHAYAT,VEERAPANDI UNION,SALEM SOUTH TALUK, SALEM DISTRICT.

APPLICANT: Mr.N.RAJKUMAR.,S/O.Mr.NAGESWARAN.,

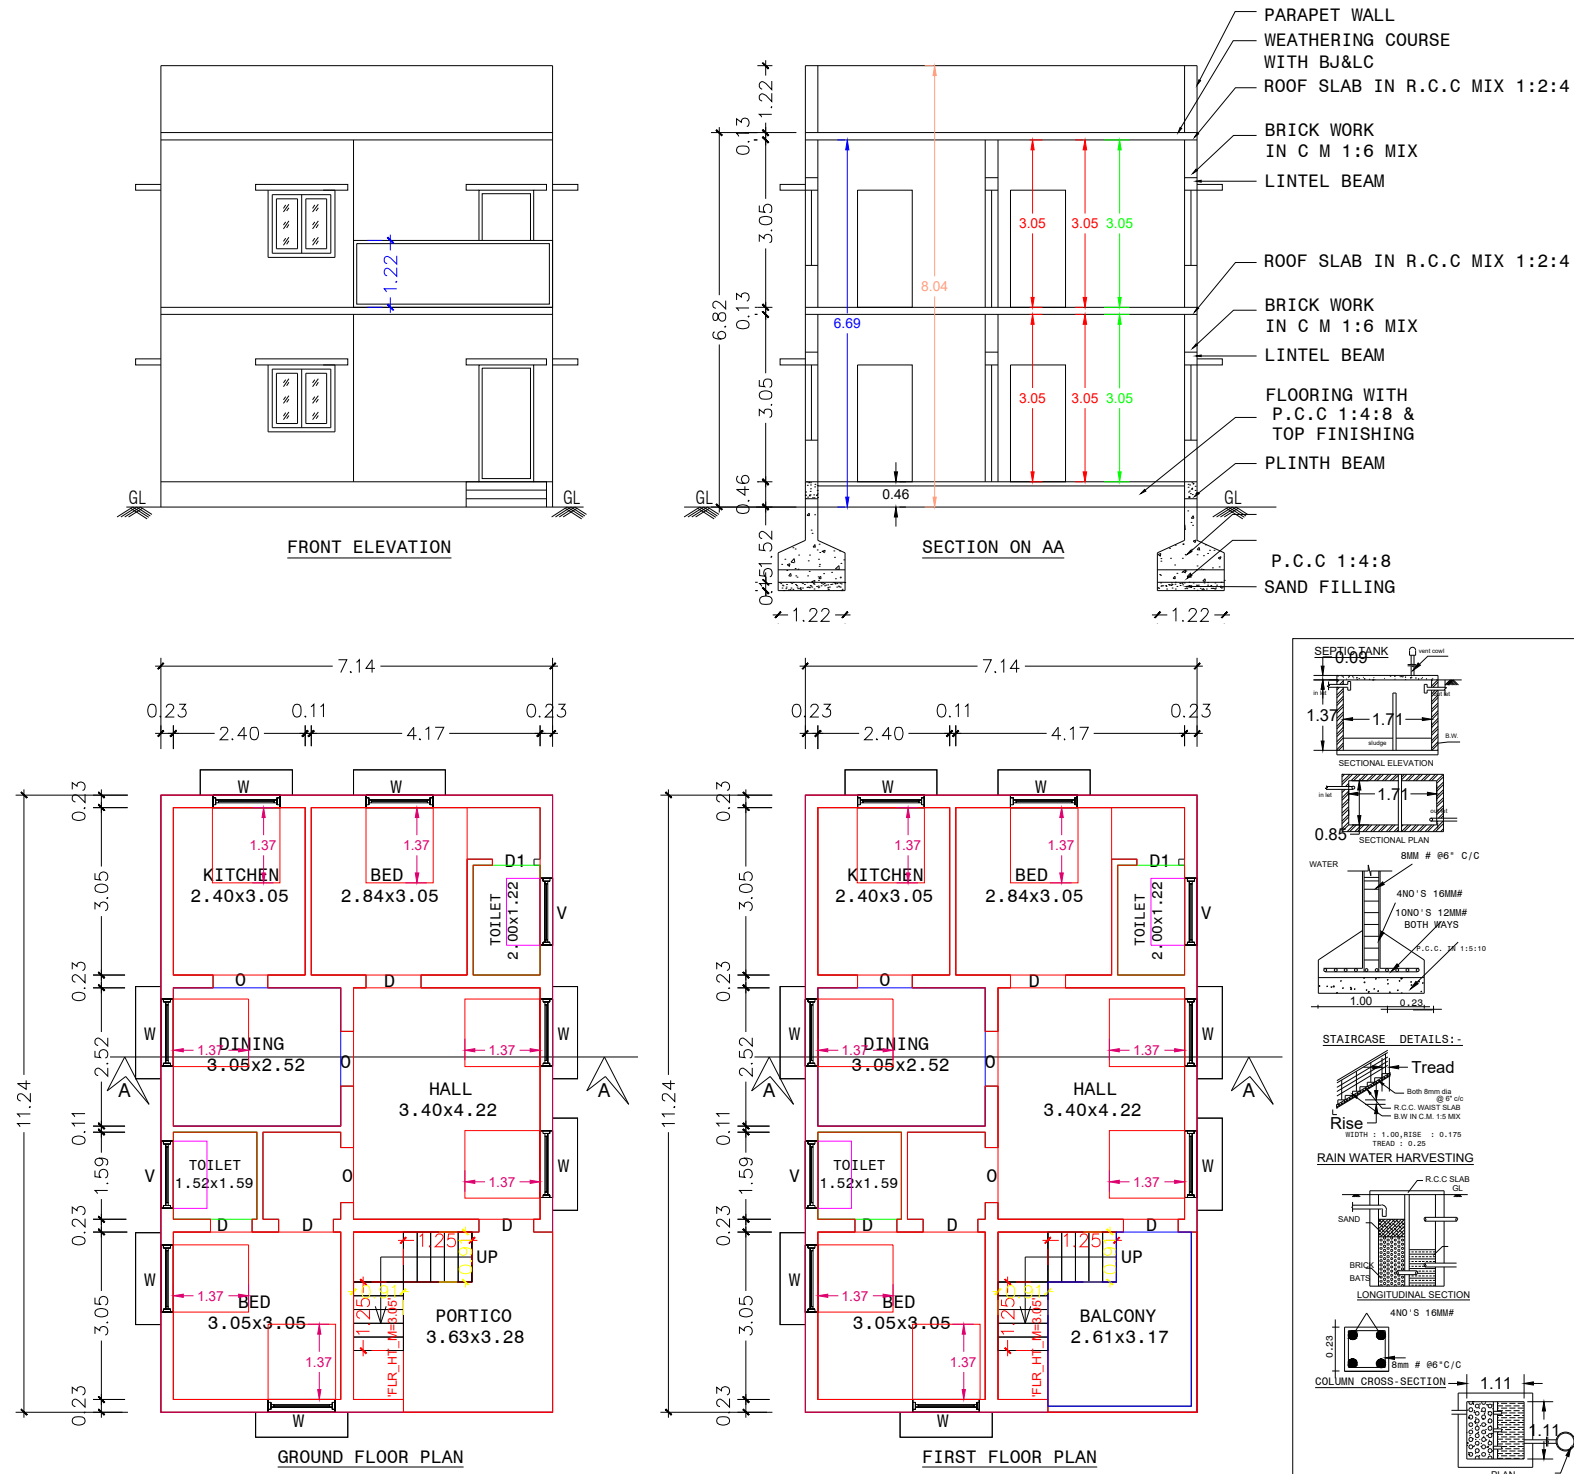

REFERENCE	MT	FT
D DOOR	1.00 X 2.13	3'3" X 7'0"
D1 DOOR	0.76 X 2.13	2'6" X 7'0"
W WINDOW	1.22 X 1.37	4'0" X 4'6"
O OPEN	1.00 X 2.13	3'3" X 7'0"
V VENTILATOR	1.22 X 0.61	4'0" X 2'0"

AREA DETAILS	SQFT	SQMT
AREA OF THE SITE(DOC)	1500.00	139.35
AREA OF THE PRO.G.F Building	863.81	80.25
AREA OF THE PRO.F.F Building	863.81	80.25
Total Area	1727.62	160.50
AREA OF OPEN SPACE	636.19	59.10

ALL DIMENSIONS ARE IN 'M'

BOUNDRY SHOWN IN ☐

EXISTING SHOWN IN ☐

PROPOSED SHOWN IN ☐

SCALE 1" - 8'0" [1:100]

PLAN INFO
SURVEY_NO=NEW S.NO.69/5M1A1A2,69/21A2
AS AT SITE=139.29
FMB_OR_PLR=138.93
AS_PER_DOCUMENT=139.35
PLOT_NO=61
PATTI_NO=2214
TALUK=SALEM
DISTRICT=SALEM
OSR_APPLICABLE=NO
PREMIUM_FSI_REQUIRED=NO
IS_APPROVED_LAYOUT=NO
IS_SWIMMING_POOL_EXISTS=NO
SINGLE_FAMILY_BLDG=NO
CRZ=NO
SECURITY_ZONE=NO
ACCESS_WIDTH_M=3.00
WHETHER_GOVT_OR_AIDED_SCHOOL=NO
PLOT_AREA_M2=139.35
AVG_PLOT_DEPTH=15.24
AVG_PLOT_WIDTH=9.14
AREA_TYPE=OTHERS
ROAD_WIDTH=7.01
ROAD_LENGTH=5.00
LAND_USE_ZONE=RESIDENTIAL
RWH_DECLARED=YES
BUILDING_NEAR_TO_RIVER=NO
BUILDING_NEAR_MONUMENT=NO
BUILDING_NEAR_GOVT_BLDG=NO
NOC_FOR_CONSTRUCTION_NEAR_MONUMENT=NO
JURISDICTION_TYPE=PANCHAYAT
IF_HERITAGE_TOWN_LESS_THAN_1KM_RADIUS=NO

APPLICANT

ENGINEER