

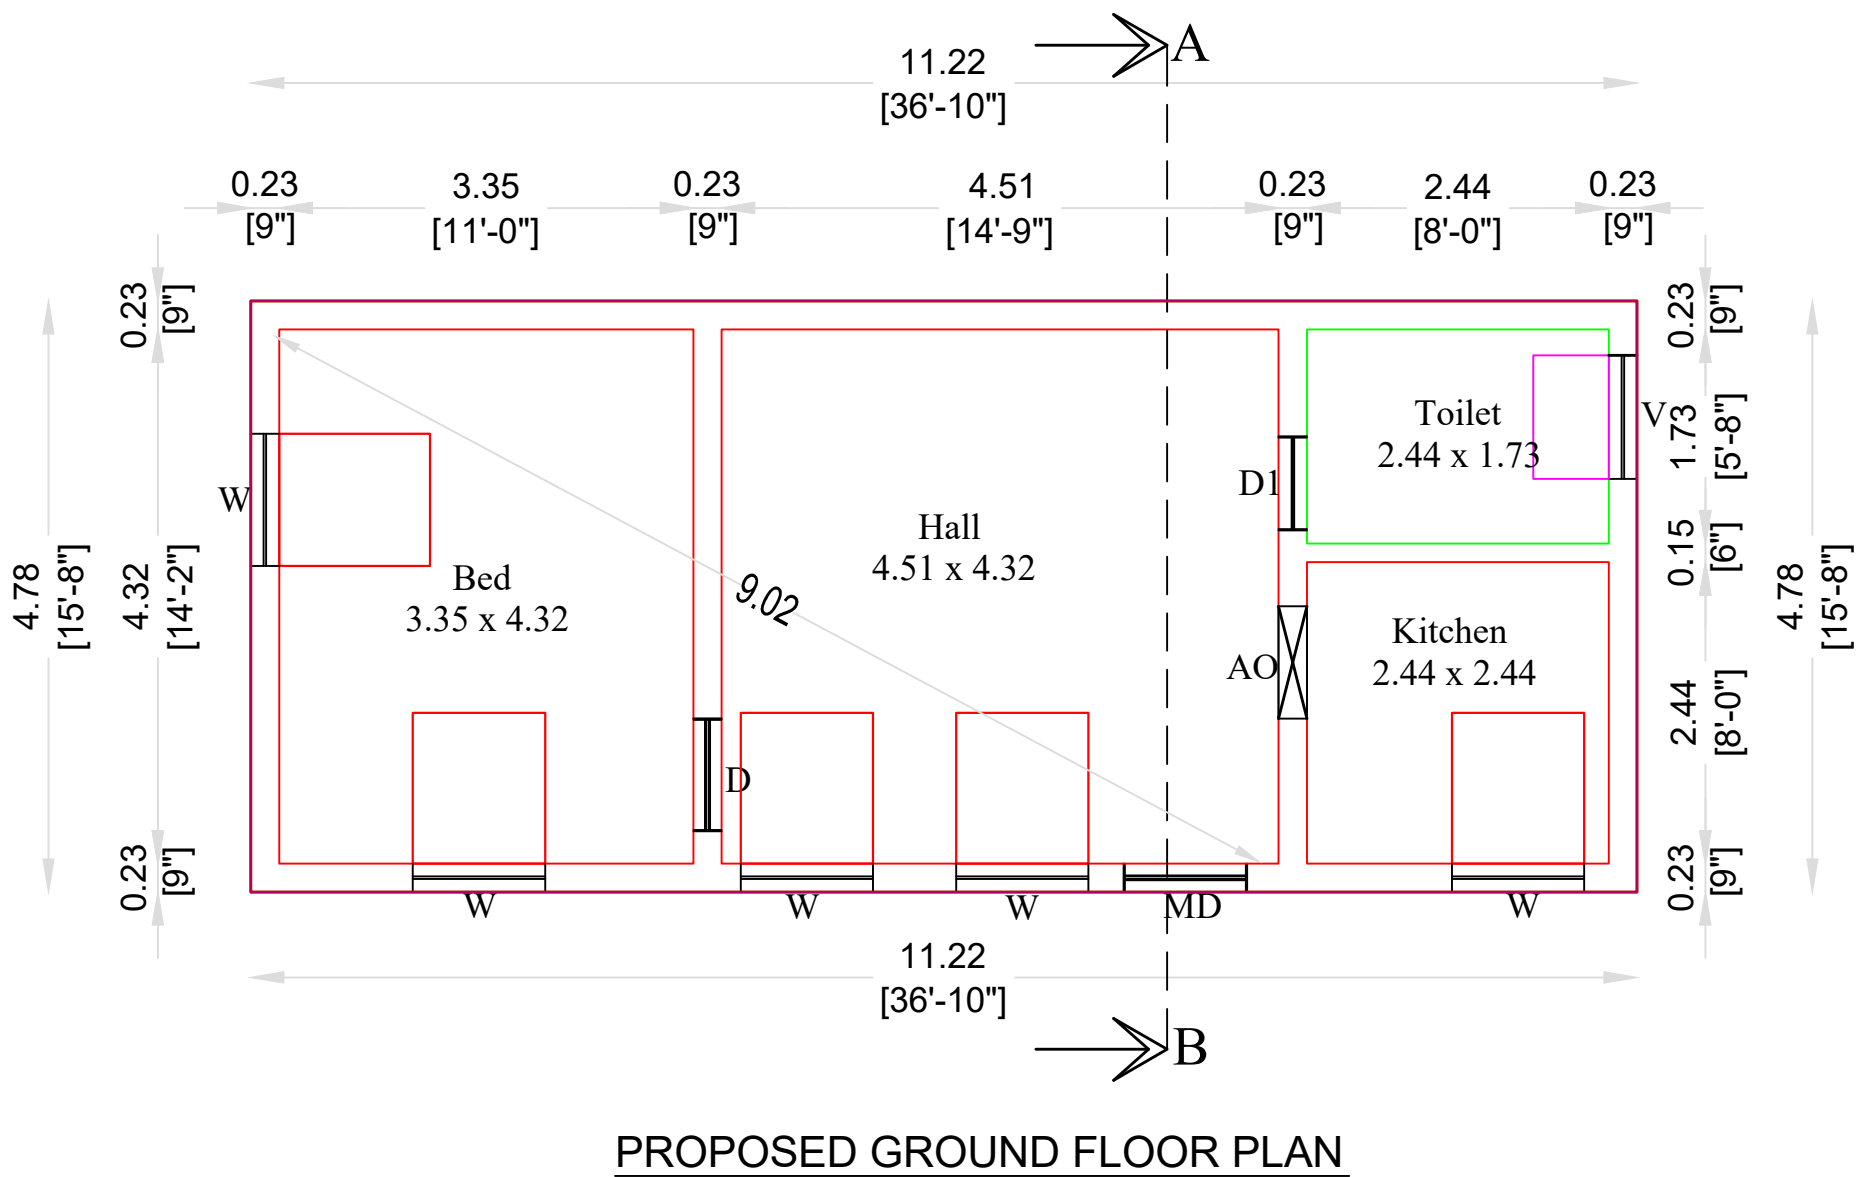
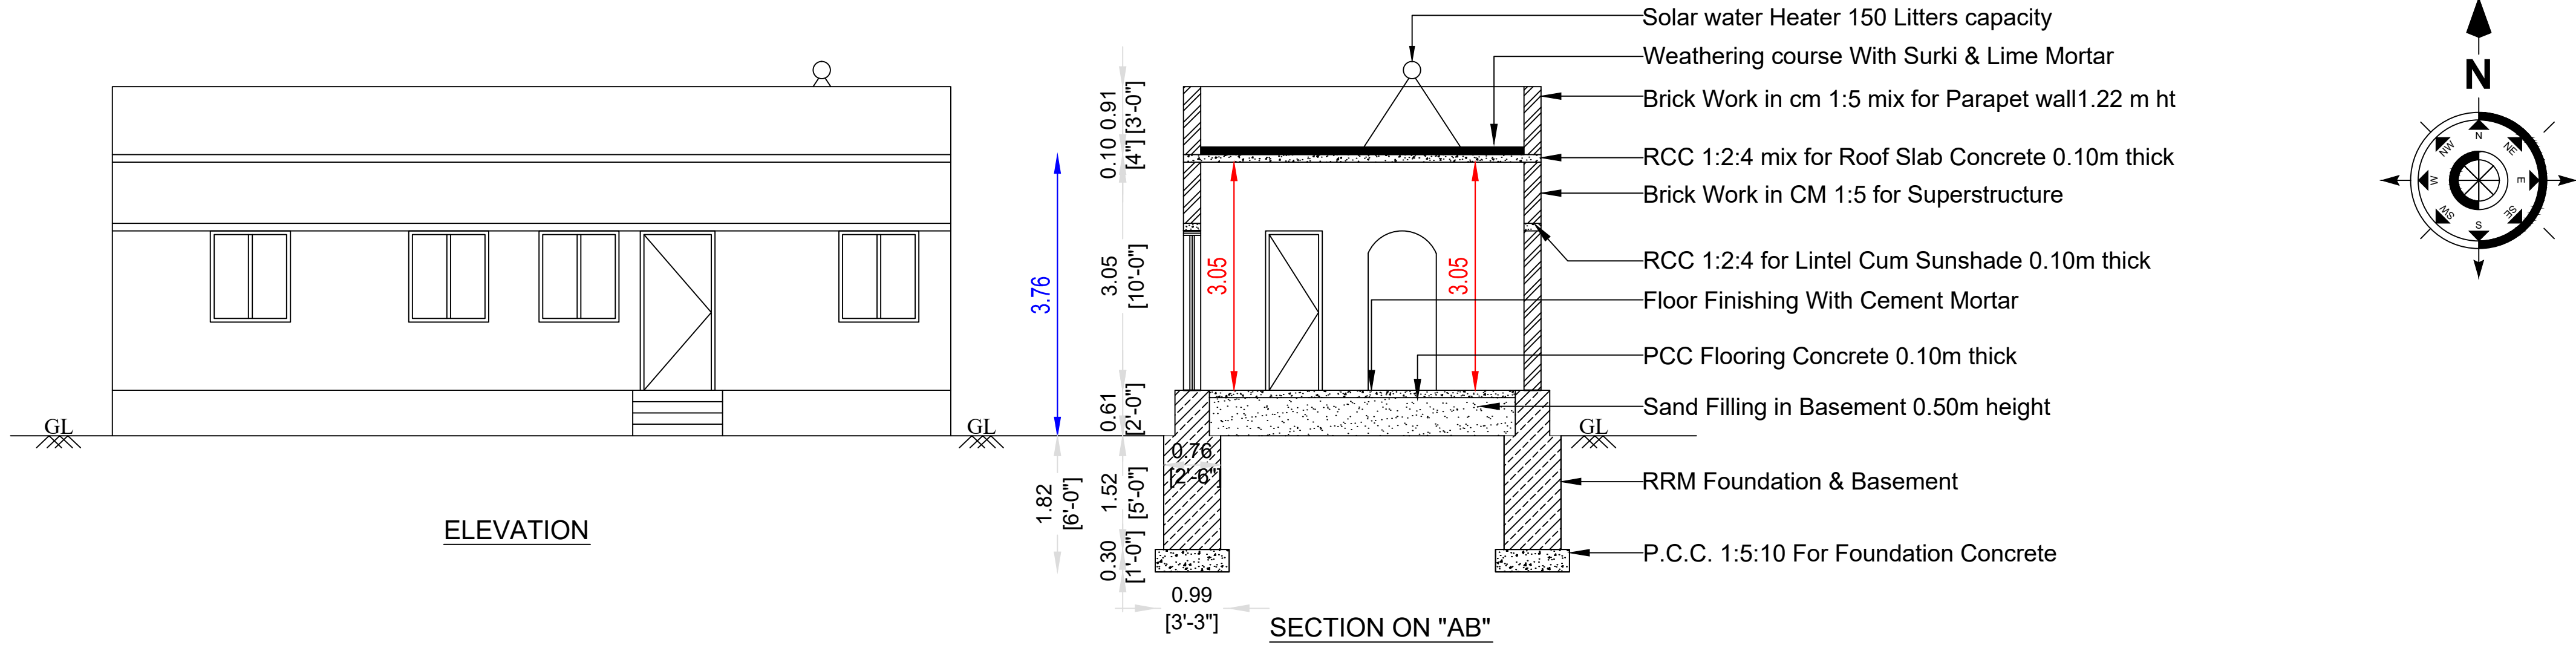


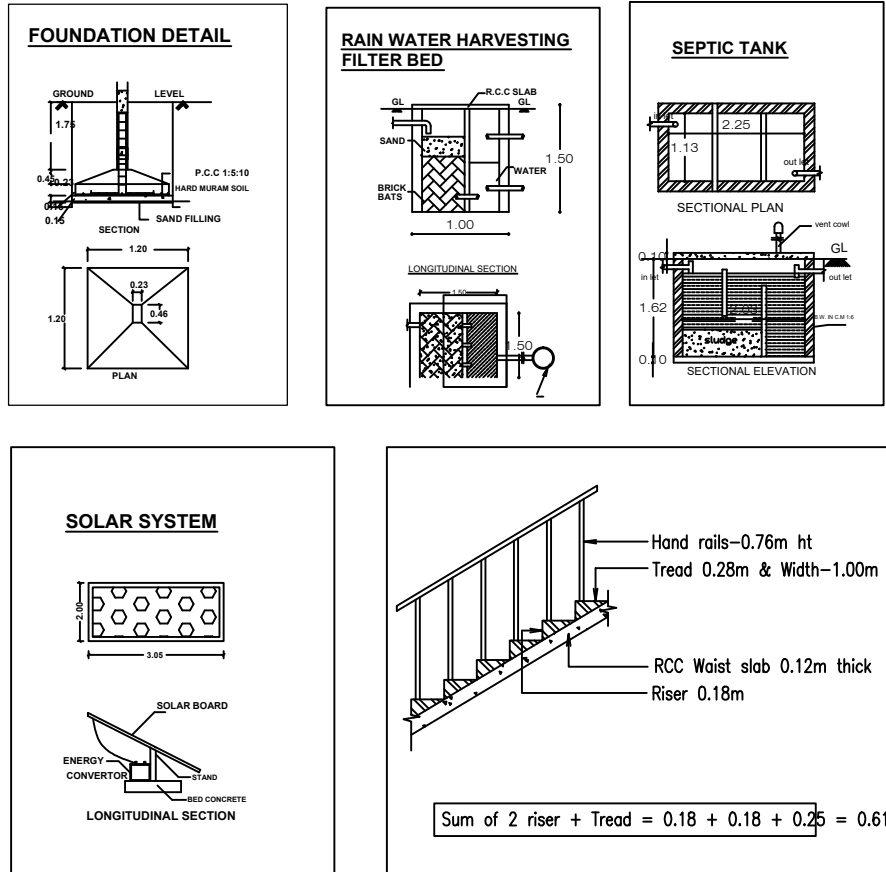

PLAN INFO
PLOT_AREA_M2=89.56
AS_AT_SITE=89.38
FMB_OR_PLR=89.56
AS_PER_DOCUMENT=89.56
SURVEY_NO=636/25
PATTA_NO=7313
PREMIUM_FSI_REQUIRED=NO
BLOCK_I_MEMBER_COUNT=1
OSR_APPLICABLE=NO
OSR_SURR_BUYBACK_RETAIN=NOT APPLICABLE
IS_APPROVED_LAYOUT=YES
SINGLE_FAMILY_BLDG=YES
CRZ=NO
SECURITY_ZONE=NO
ACCESS_WIDTH_M=60.00
WHETHER_GOV'T_OR_AIDED_SCHOOL=NO
ROAD_WIDTH=7.01
ROAD_LENGTH=60.00
AVG_PLOT_DEPTH=13.91
AVG_PLOT_WIDTH=6.44
LAND_USE_ZONE=EUZ
PLOT_NO=21
DISTRICT=SALEM
TALUK=SANKARI
RWH_DECLARED=YES
BUILDING_NEAR_TO_RIVER=NO
AREA_TYPE=OTHERS
BUILDING_NEAR_MONUMENT=NO
BUILDING_NEAR_GOV'T_BLDG=NO
ORGANIZATION_TYPE=PRIVATE
PROVISION_FOR_GREEN_BUILDINGS_AND_SUSTAINABILITY=YES
FIRE_PROTECTION_AND_FIRE_SAFETY_REQUIREMENTS=YES
NOC_FOR_CONSTRUCTION_NEAR_MONUMENT=NO
NOC_FIRE_DEPT=YES
JURISDICTION_TYPE=PANCHAYAT
IS_SWIMMING_POOL_EXISTS=NO
IF_HERITAGE_TOWN_LESSTHAN_1KM_RADIUS=NO

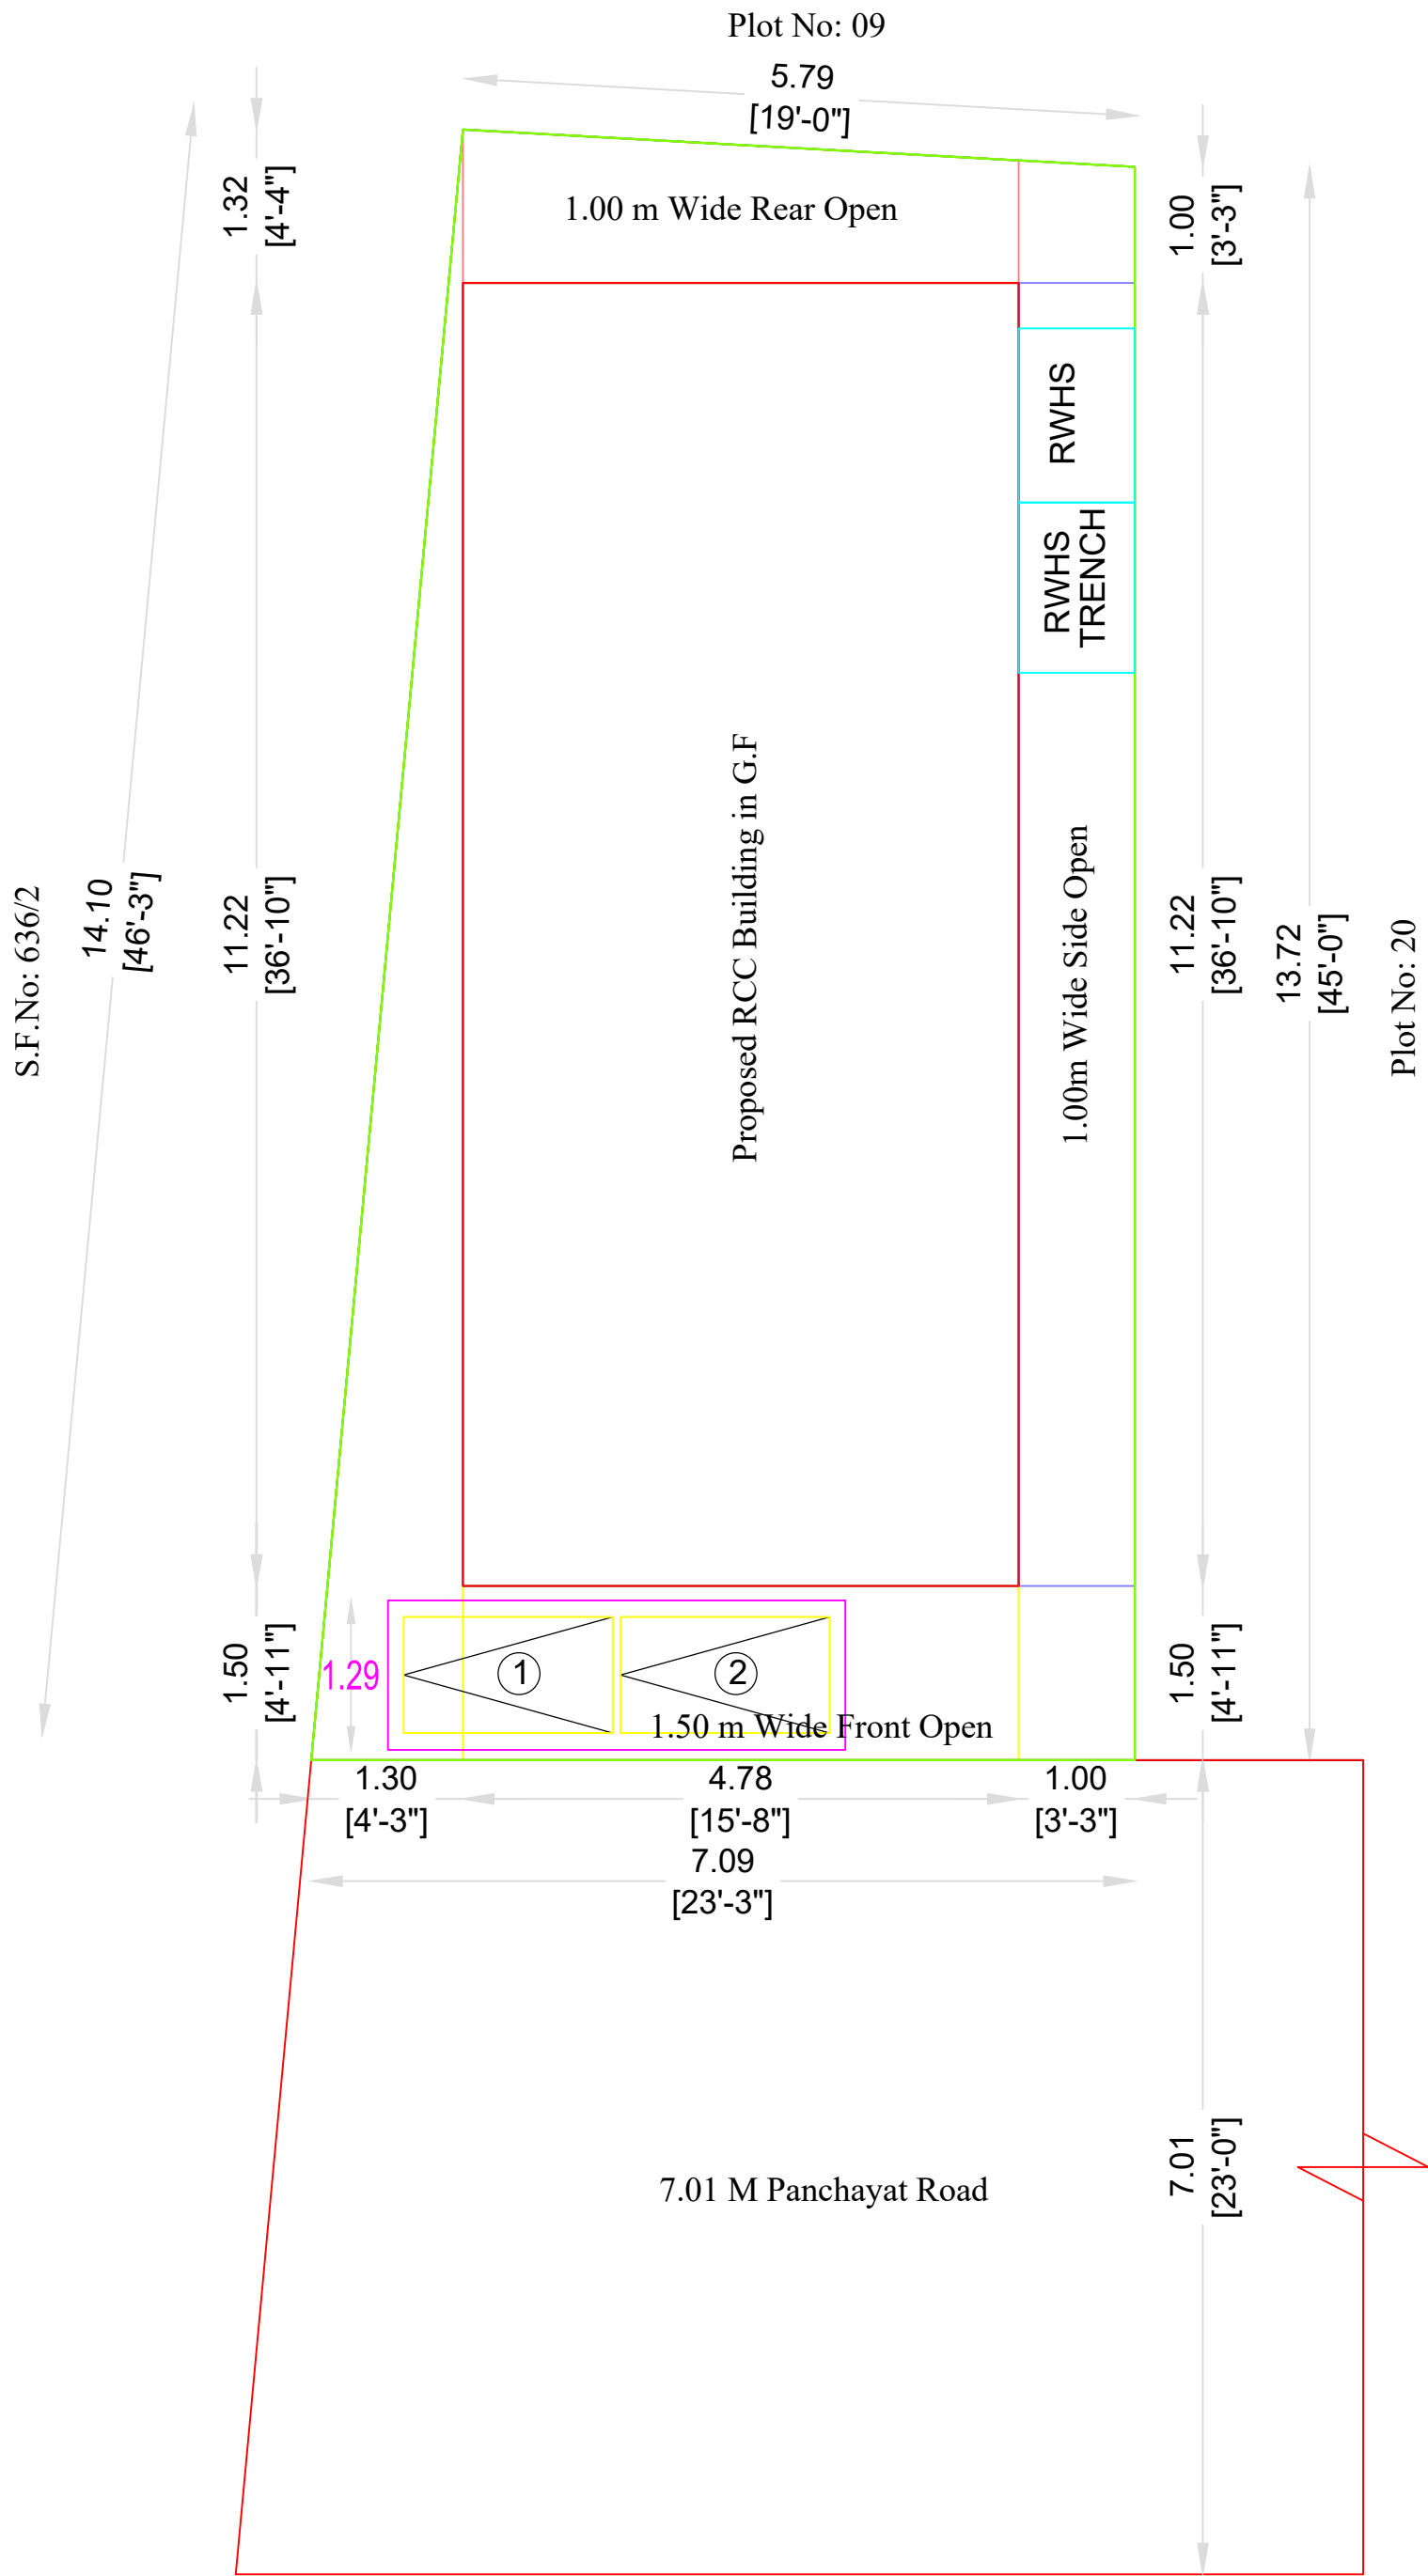

Plan Showing the Proposed RCC Terraced Ground Floor Dwelling House Construction at New R.S.F.No: 636/25, Patta Nos: 7313, Plot No: 21, Katheri Village & Panchayat, Abinaya gardens, Valaiyakaranur, Sankari Taluk, Salem District.

Applicant :-		
Thiru.V.Duraimurugan, S/o.Thiru.Veerapandiyan.		
AREA DETAILS	SQ.M	SQ.FT
Area of the Applicant Site (As on Document)	89.56	964.00
Area of the Proposed RCC Building in G.F	53.63	577.27
Carpet Area of the Proposed RCC Building	39.84	428.87
Area of the Open Space	35.93	386.73

JOINERY DETAILS:-					
Main Door	MD	1.00 x 2.13 (3'3" x 7'0")	Door	D	0.91 x 2.14 (3'0" x 7'0")
Door	D1	0.76 x 2.13 (2'6" x 7'0")	Window	W	1.00 x 1.37 (3'3" x 4'6")
Opening	AO	0.91 x 2.13 (3'0" x 7'0")	Ventilator	V	0.91 x 0.61 (3'0" x 2'0")

ALL DIMENSIONS ARE IN "METER"

ALL ROOMS ARE HAVING SUFFICIENT "VENTILATION"

U DROP WILL BE PROVIDED IN THE OUTLET

COLLECTION TANK WATER WILL BE REUSE TOILET & BATH ROOM OUTLET

SOLAR WATER HEATER SYSTEM OF 180LIT CAPACITY IS TO BE PROVIDED (1NOS)

INDEX:-	SCALE - 1:100
APPLICANT SITE BOUNDARY SHOWN IN	☐
PROPOSED RCC BUILDING SHOWN IN	☐
RWHS SHOWN IN	☐

APPLICANT	ENGINEER
	 Er.K.KAVIN,B.E., Reg.Civil Engineer THE TUSKER CONSTRUCTIONS 10/35A, Vattamalai, Gandhi Nagar, Sankari(Tk),Salem(Dt)-638 183. Ph: 99653 15456.