

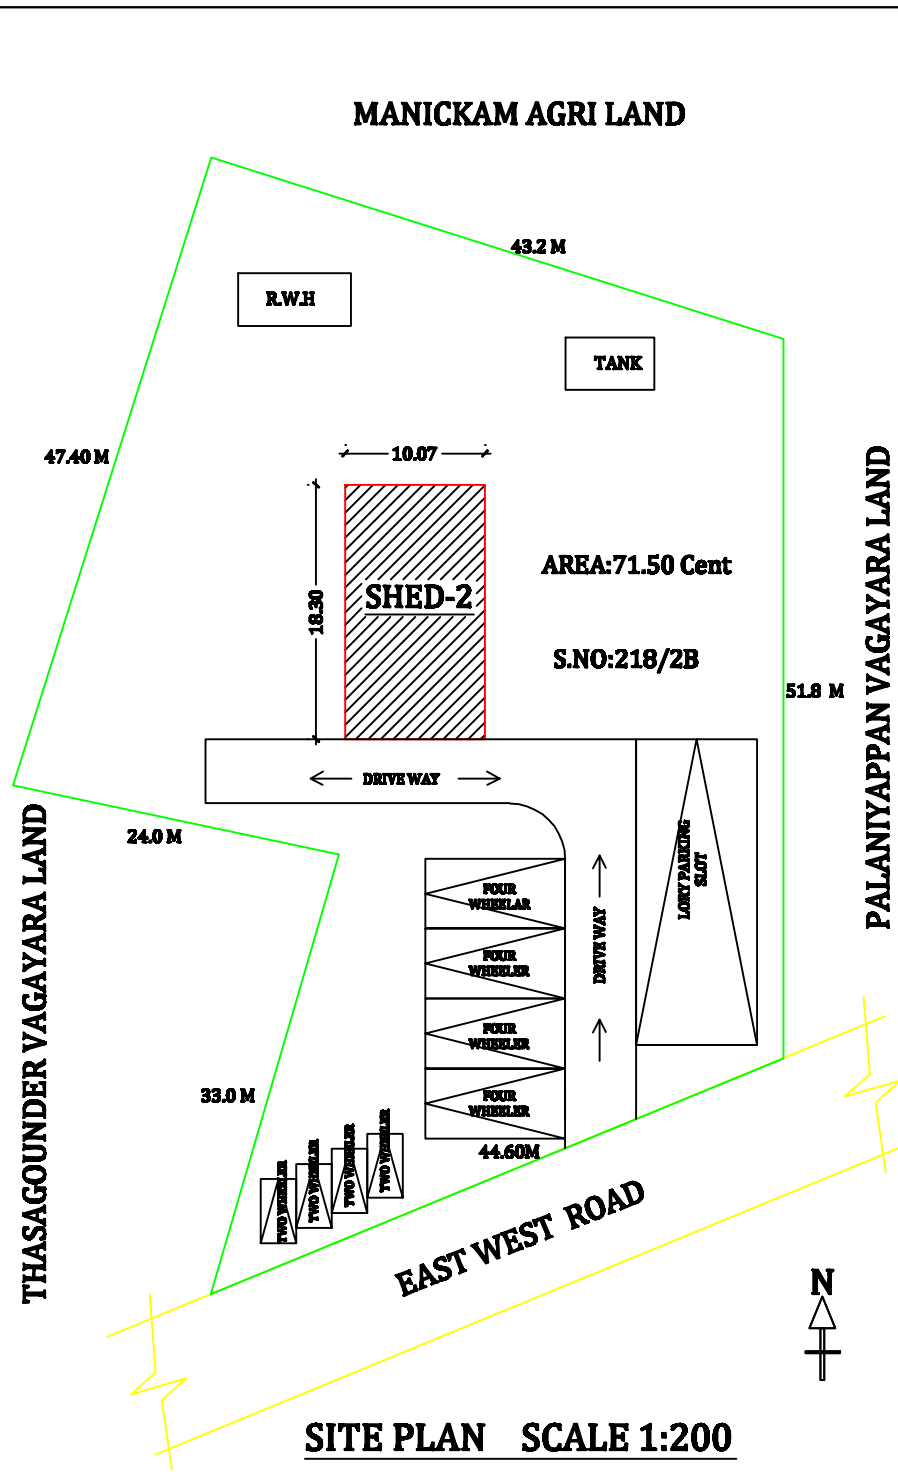
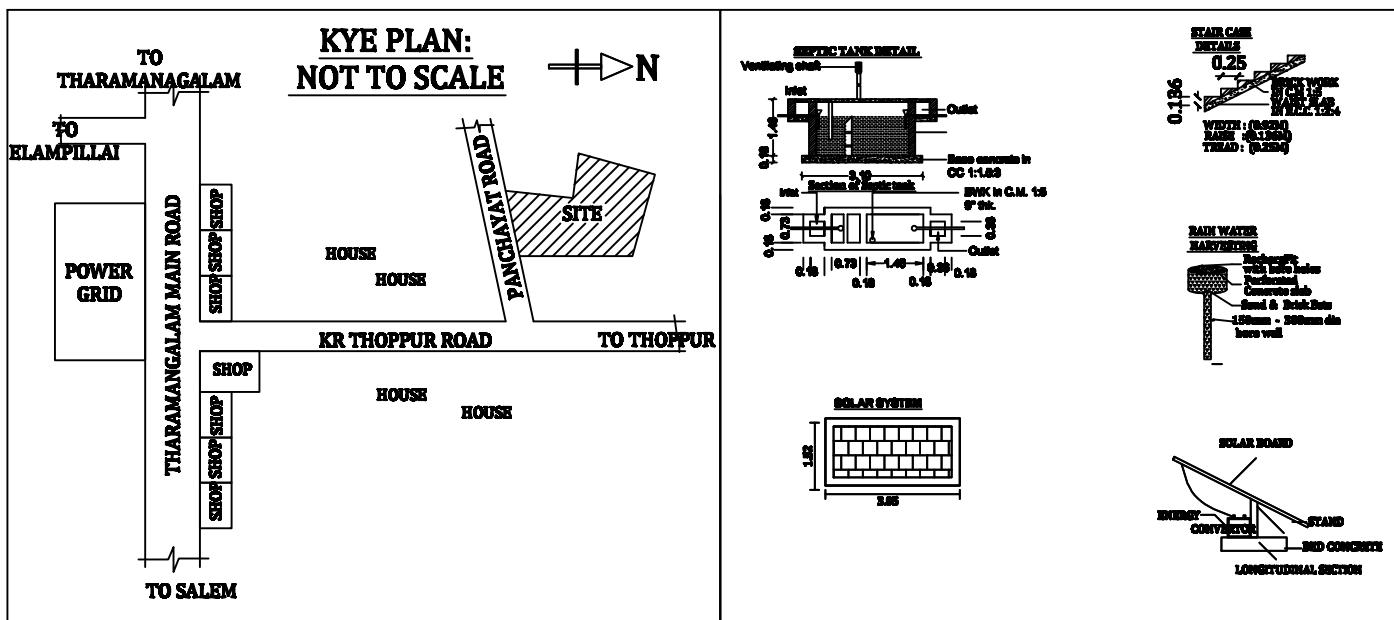


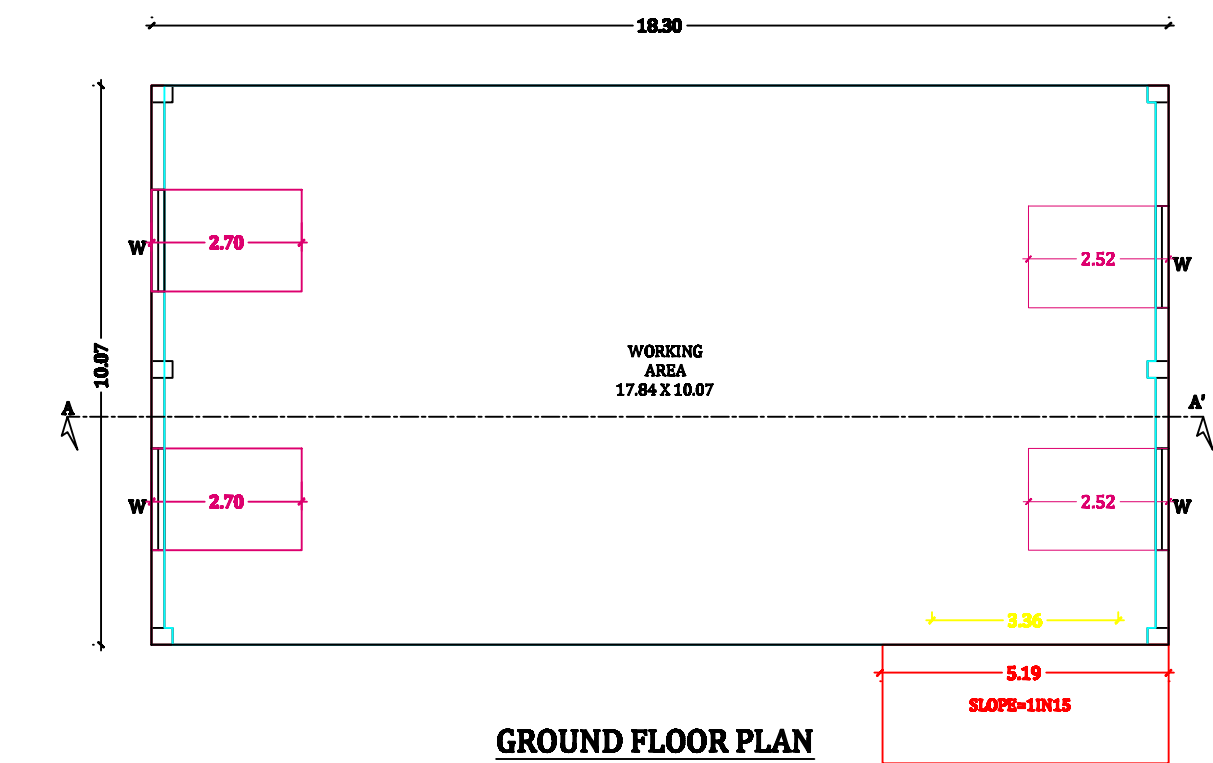

PLAN SHOWING THE PROPOSED CONSTRUCTION OF GI SHEET ROOF INDUSTRIAL BUILDING (SHED-2) IN GROUND FLOOR AT NEW SUB DIV S.NO :218/2B , KONAGAPADI VILLAGE , THARAMANAGALAM UNION, OMALUR TALUK AND SALEM DISTRICT.

APPLICANT : Mr.A. SRINIVASAN S/O Mr.AYYAKANNU

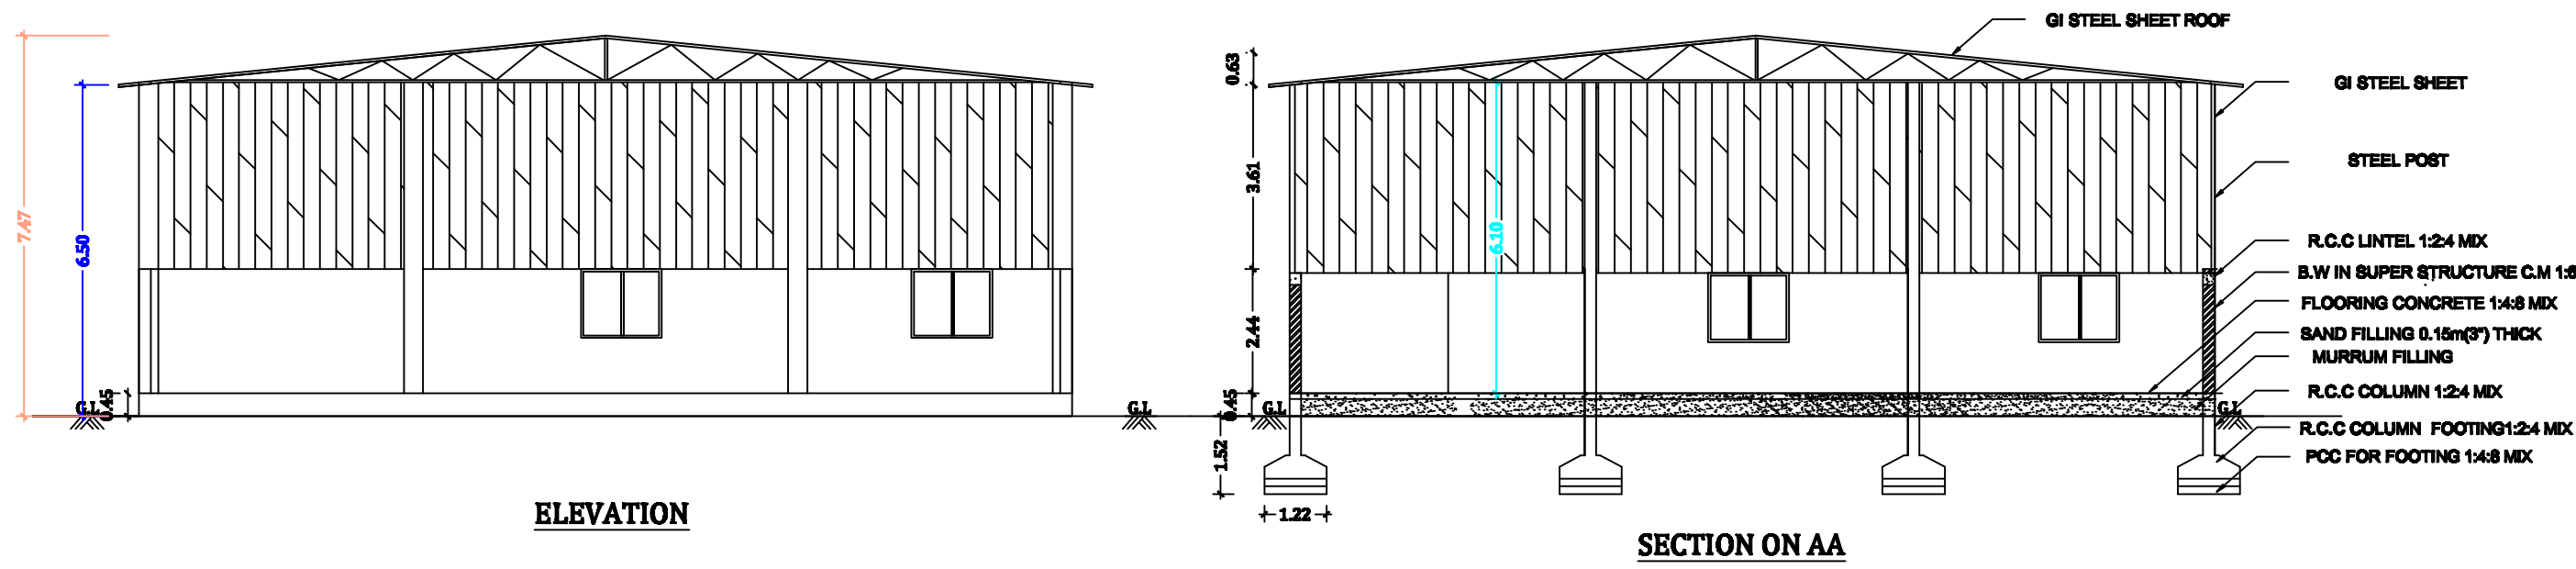

JOINERY DETAILS:		
ROLLINS SHUTTER	10'0" X 8'0"	3.05 X 2.44
DOOR 1	2'6" X 7'0"	0.76 X 2.13
OPEN WINDOW	3'3" X 7'0"	1.00 X 2.13
WINDOW	6'0" X 5'0"	1.83 X 1.52
WINDOW 1	4'0" X 4'6"	1.22 X 1.37
VENTILLATOR	3'0" X 2'6"	0.91 X 0.76

AREA DETAILS:	SQ.FT	SQ.MT
AREA OF THE SITE (71 Cent)	31145.40	2893.48
AREA OF GI SHEET SHED-2	1982.62	184.19
AREA OF OPEN SPACE	29162.78	2709.29

SCALE	SCALE 1:100	
ALL DIMENSIONS ARE IN METER		N

BOUNDARY SHOWN IN -	
PROPOSED SHOWN IN -	
ROAD SHOWN IN -	

APPLICANT:	

ENGINEER :	

LAVANYA BUILDERS
Er. N. SARAVANAN, B.E.,
Plot No:36, Om Sakthi Nagar "A" Block,
Opp. Govt. Medical College,
Steel Plant Main Road,
SALEM - 30. Cell: 98422 43591

OFFICE USE: