


PLAN SHOWING THE PROPOSED CONSTRUCTION OF R.C.C TERRACED ROOF GROUND FLOOR & FIRST FLOOR RESIDENTIAL BUILDING IN S.F.NO : 68/5, PATTA NO : 3578, PLOT NO : 9 & 9A, KORANAMPATTI & VILLAGE & PANCHAYAT, KONGANAPURAM UNION, EDAPPADI TALUK, SALEM DISTRICT.

APPLICANT NAME : Mrs.M.VALARMATHI., W/O Mr.MUTHUSAMY.

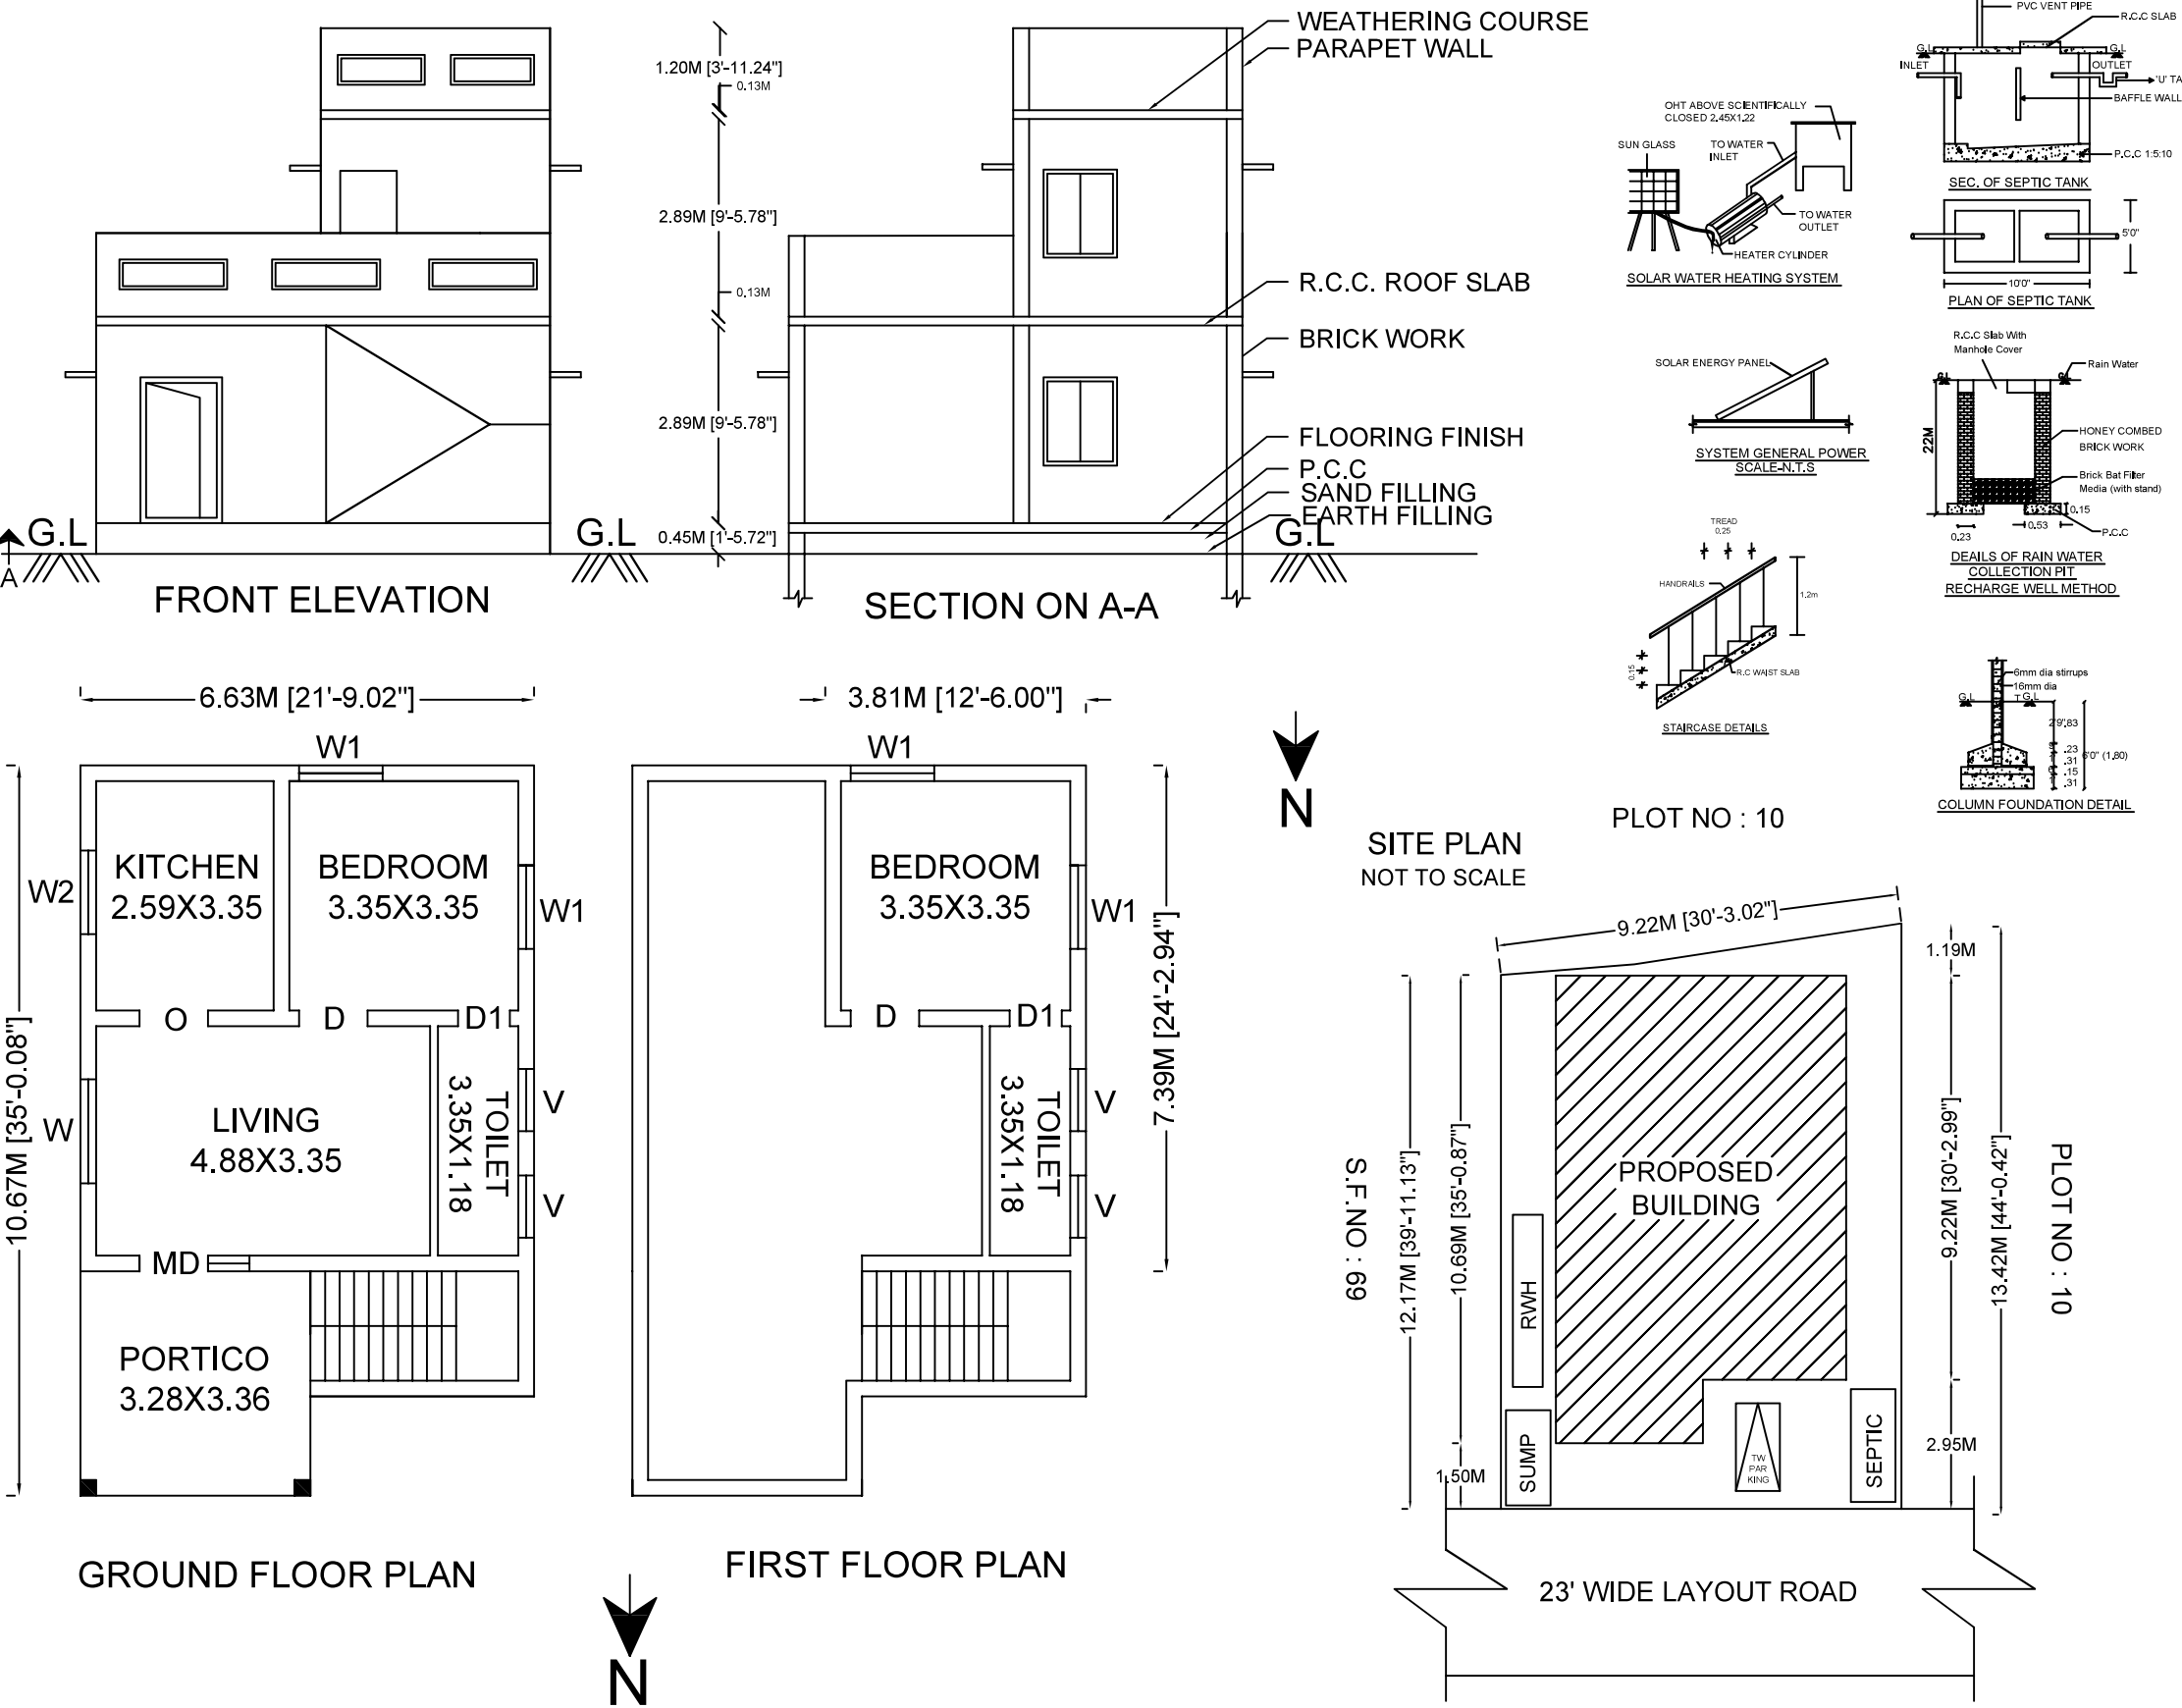

AREA DETAILS:		
DESCRIPTION	SQ.FT	SQ.M
AS AT SITE	1250.24	116.15
AS PER DOC	1250.24	116.15
FMB OR PLR	1250.24	116.15
GROUND FLOOR	710.42	66.00
FIRST FLOOR	214.85	19.96
OPEN SPACE	539.82	50.15

JOINERY DETAILS:		
DESCRIPTION	FEET	METER
MAIN DOOR MD	3'6"X7'0"	1.07X2.13
DOOD D	3'3"X7'0"	1.00X2.13
DOOR D1	2'6"X7'0"	0.76X2.13
OPEN O	3'0"X7'0"	0.91X2.13
WINDOW W	6'0"X4'6"	1.82X1.37
WINDOW W1	3'0"X4'6"	0.91X1.37
WINDOW W2	3'0"X3'3"	0.91X1.00
VENTILATER V	3'0"X2'6"	0.91X0.76

COLOR INDEX :	
SITE BOUNDARY SHOWN IN	
PRO.BUILDING SHOWN IN	
ROAD SHOWN IN	

ALL DIMENSIONS ARE IN "METER"
APPLICANT : Mrs.M.VALARMATHI.

M. Valarmathi

REGISTERED ENGINEER :

Er.S.Senthilkumar (BE Civil),
Registered Engineer Grade - II(SWP),
5/554, Nadukaradu, Nattamangalam,
Amanikondalampatti Panchayat,
Panamarathupatti Union,
Salem - 636010. Cell : 8056356469