
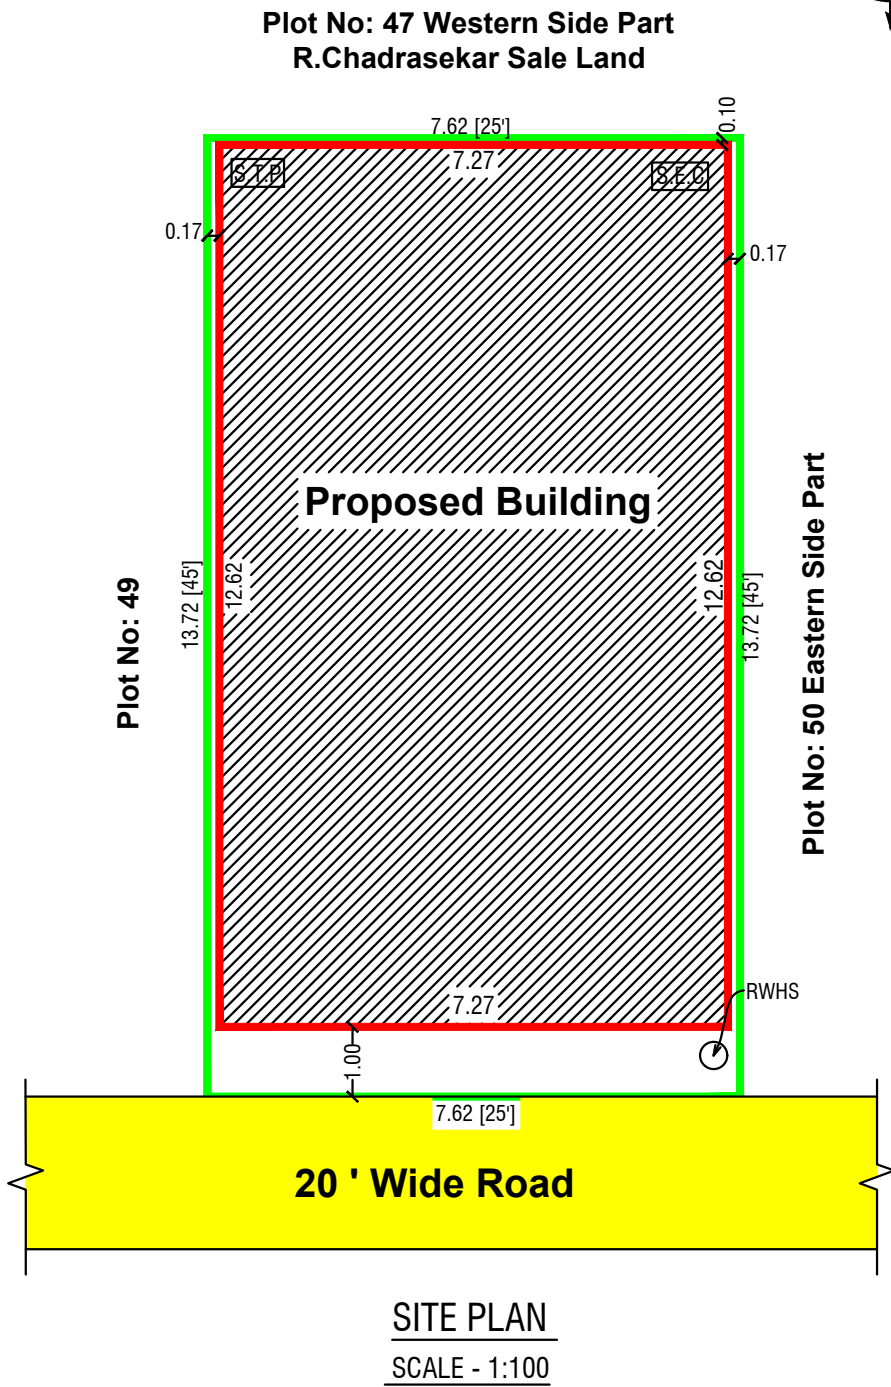
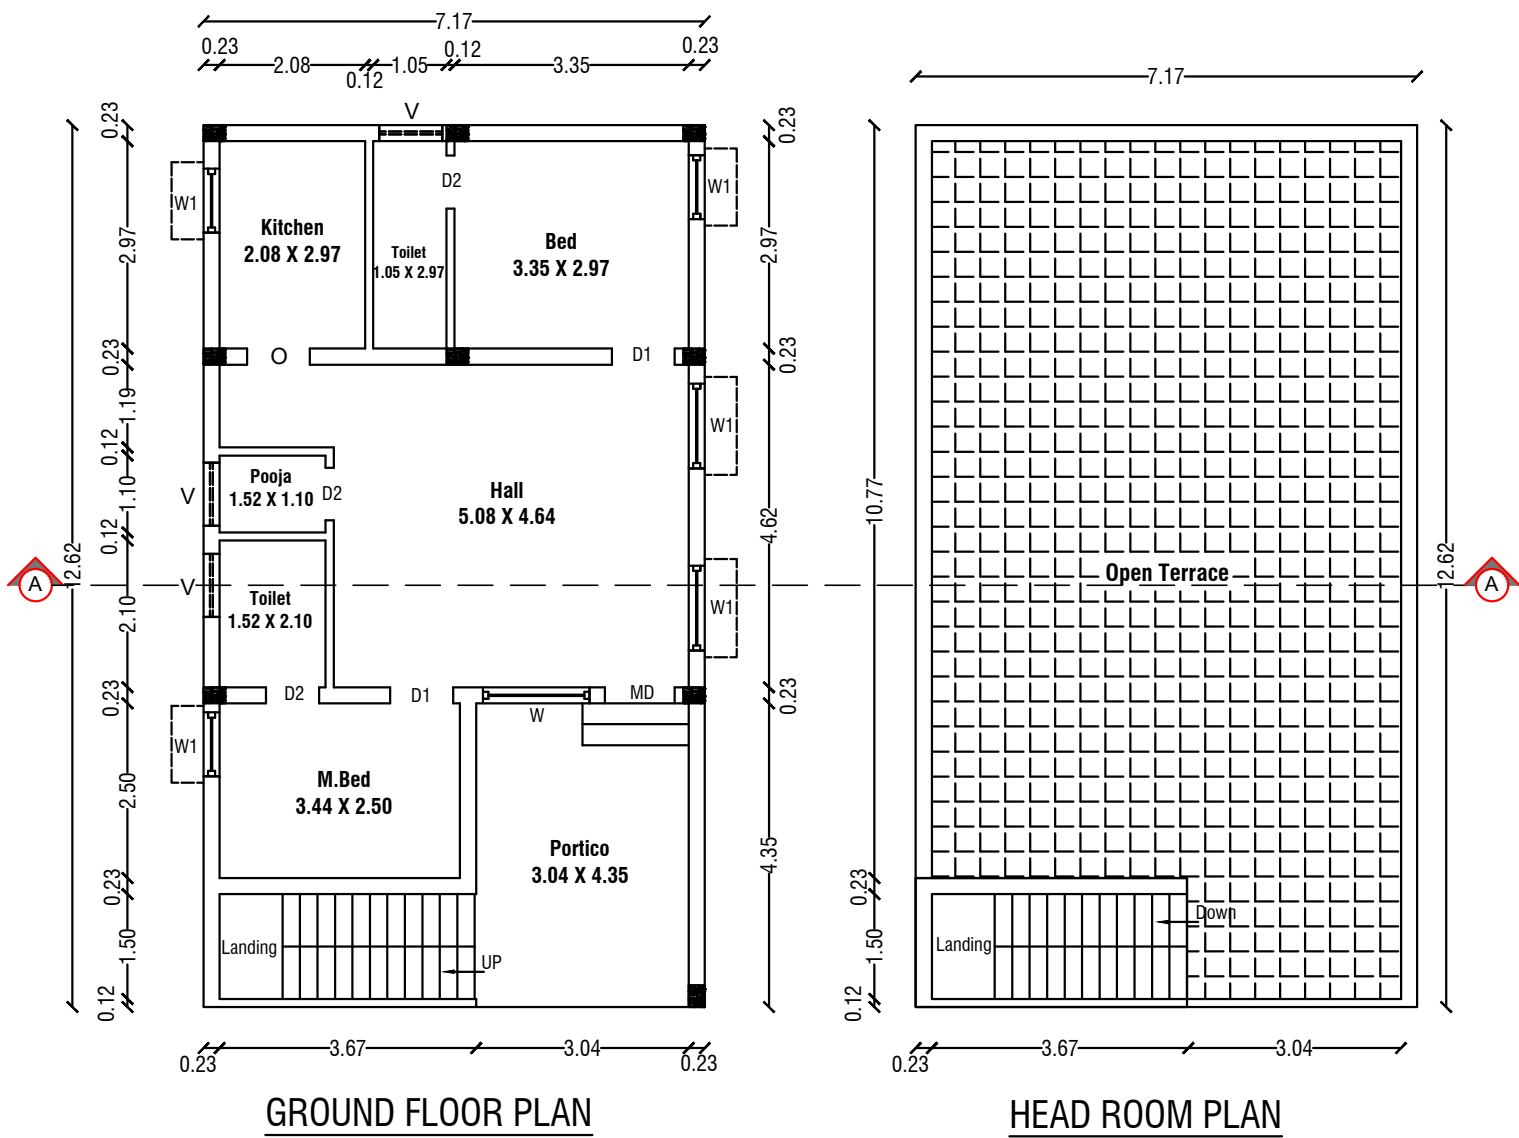


PLAN SHOWING THE PROPOSED BUILDING OF GROUND FLOOR RCC ROOF RESIDENTIAL BUILDING IN PLOT NO: 50 WESTERN SIDE PART, S.F.NO:42/35

AT NILAVARAPATTI VILLAGE, DASANAICKENPATTI PANCHAYAT, SALEM TALUK, SALEM DISTRICT. SCALE - 1:100


Applicant Names : Mr. K.Prabhakaran S/o Krishnan,

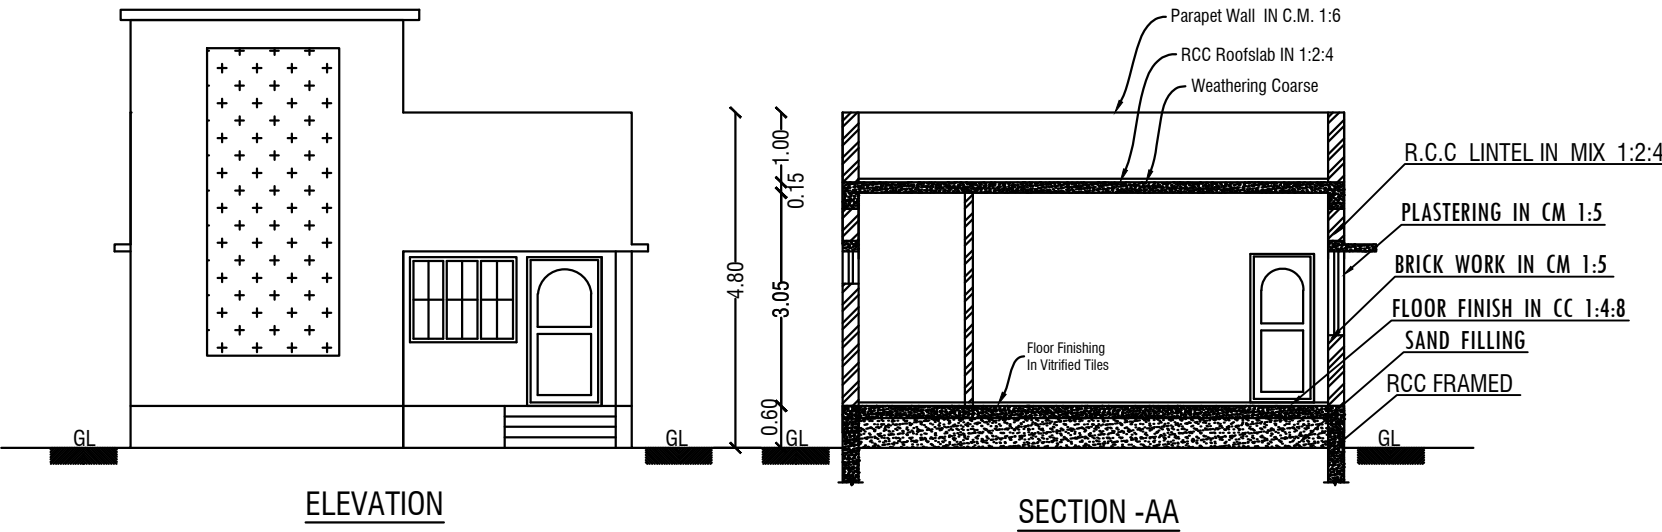

COLOR INDEX		
Site Boundry		
Proposed Building		
Existing Road		
Schedule of Joineries		
MD	Main Door	1.05 X 2.10
AO	Arch Open	0.91 X 2.10
D1	Door	0.91 X 2.10
D2	Door	0.75 X 1.83
W	Window	1.50 X 1.22
W1	Window	1.22 X 1.22
W2	Window	0.91 X 1.22
V	Ventilator	0.91 X 0.61
Area Details		
Particulars	Sq.m.	Sq.ft.
Total Area of the Site	104.52	1125.00
Plinth Area of the Pro. Bldg. Ground Floor	90.49	974.03
Plinth Area of the Pro. Bldg. Head Room	7.16	77.07
Carpet Area	61.82	665.42
Open Space	14.03	150.97
Total Construction Area	97.65	1051.09

Car Parking - 2.50M X 5.00M = 0

Two Wheeler Parking - 1.80M X 1.00M = 2 Nos

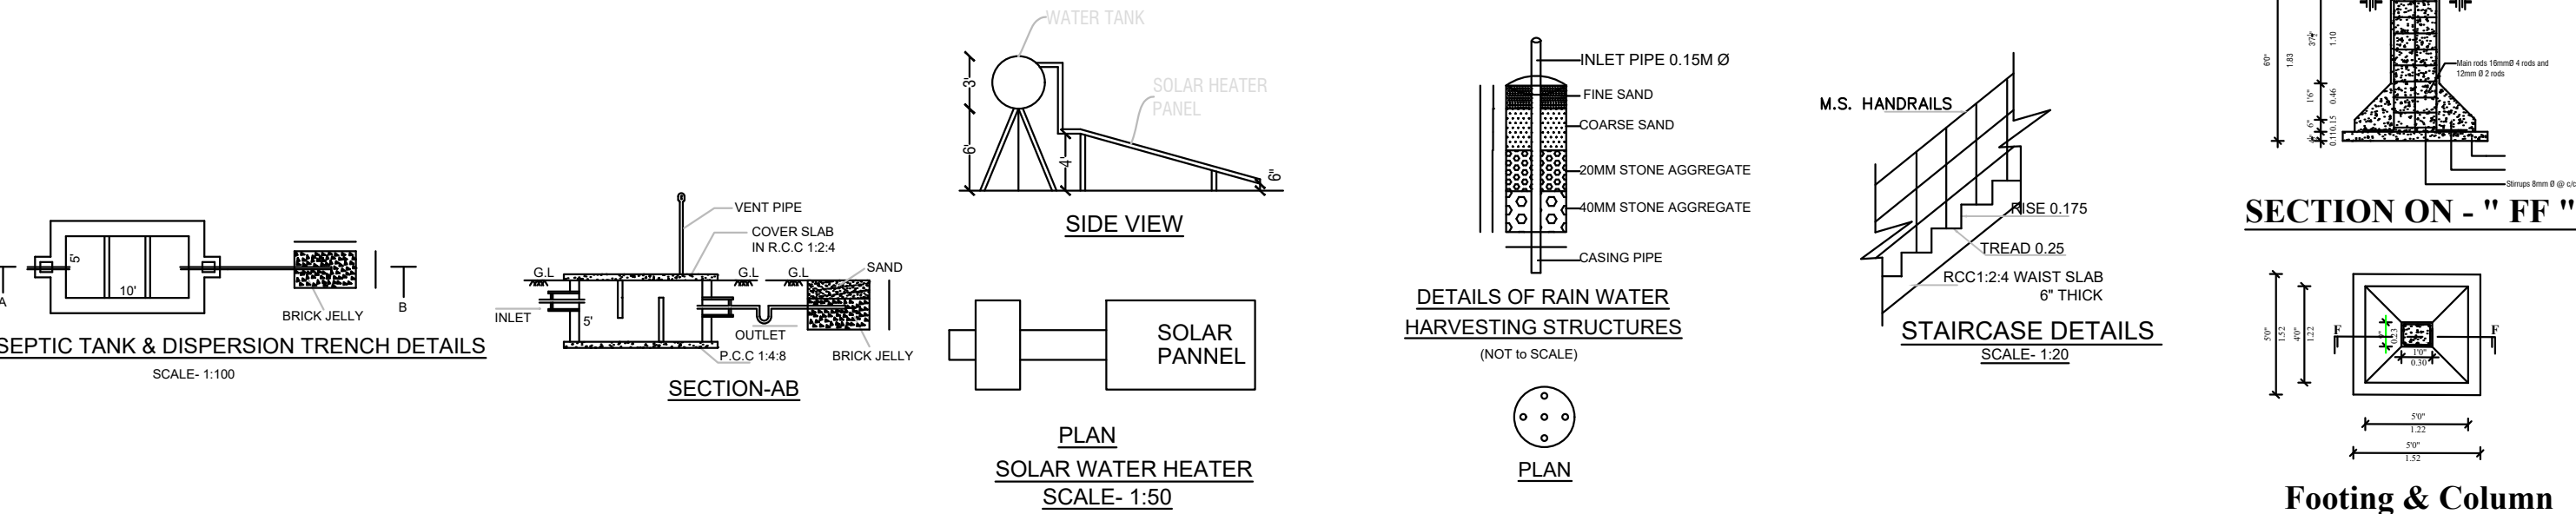

Applicant	Engineer
K.Prabhakaran S/o Krishnan	 Er.P.GOPAL, D.Arch., LICENSED BUILDING SURVEYOR & CONSULTING ARCHITECTURE, VASUTU PLANING AND CONSTRUCTION, HASHNI BUILDERS, #6/75, Veerakkal (Po), Mettur (Tk). Salem (Dt)-636 454. Cell: 90250 53864 E mail: palanisamysapari@gmail.com.