


PLAN SHOWING THE PROPOSED BUILDING OF GROUND FLOOR RCC ROOF RESIDENTIAL BUILDING IN PLOT NO: 34, S.F.NO:126/3A1A1

AT BALAJI NAGAR, NILAVARAPATTI VILLAGE AND PANCHAYAT, SALEM TALUK, SALEM DISTRICT. SCALE - 1:100

NOTE UNAUTHORISED LAYOUT - PLOT REGULARISATION SALEM DTCP NO:765/2023,DT -27-03-2023, PANAMARATHUPATTI VILLAGE PANCHAYAT PLOT REGULARISATION NO:765/2023/T3, DT -28-04-2023.

Applicant Names : 1). Mr. V.Karthikeyan S/o Vadivelu, 2). Mrs.R.Sangeetha W/o V.Karthikeyan,

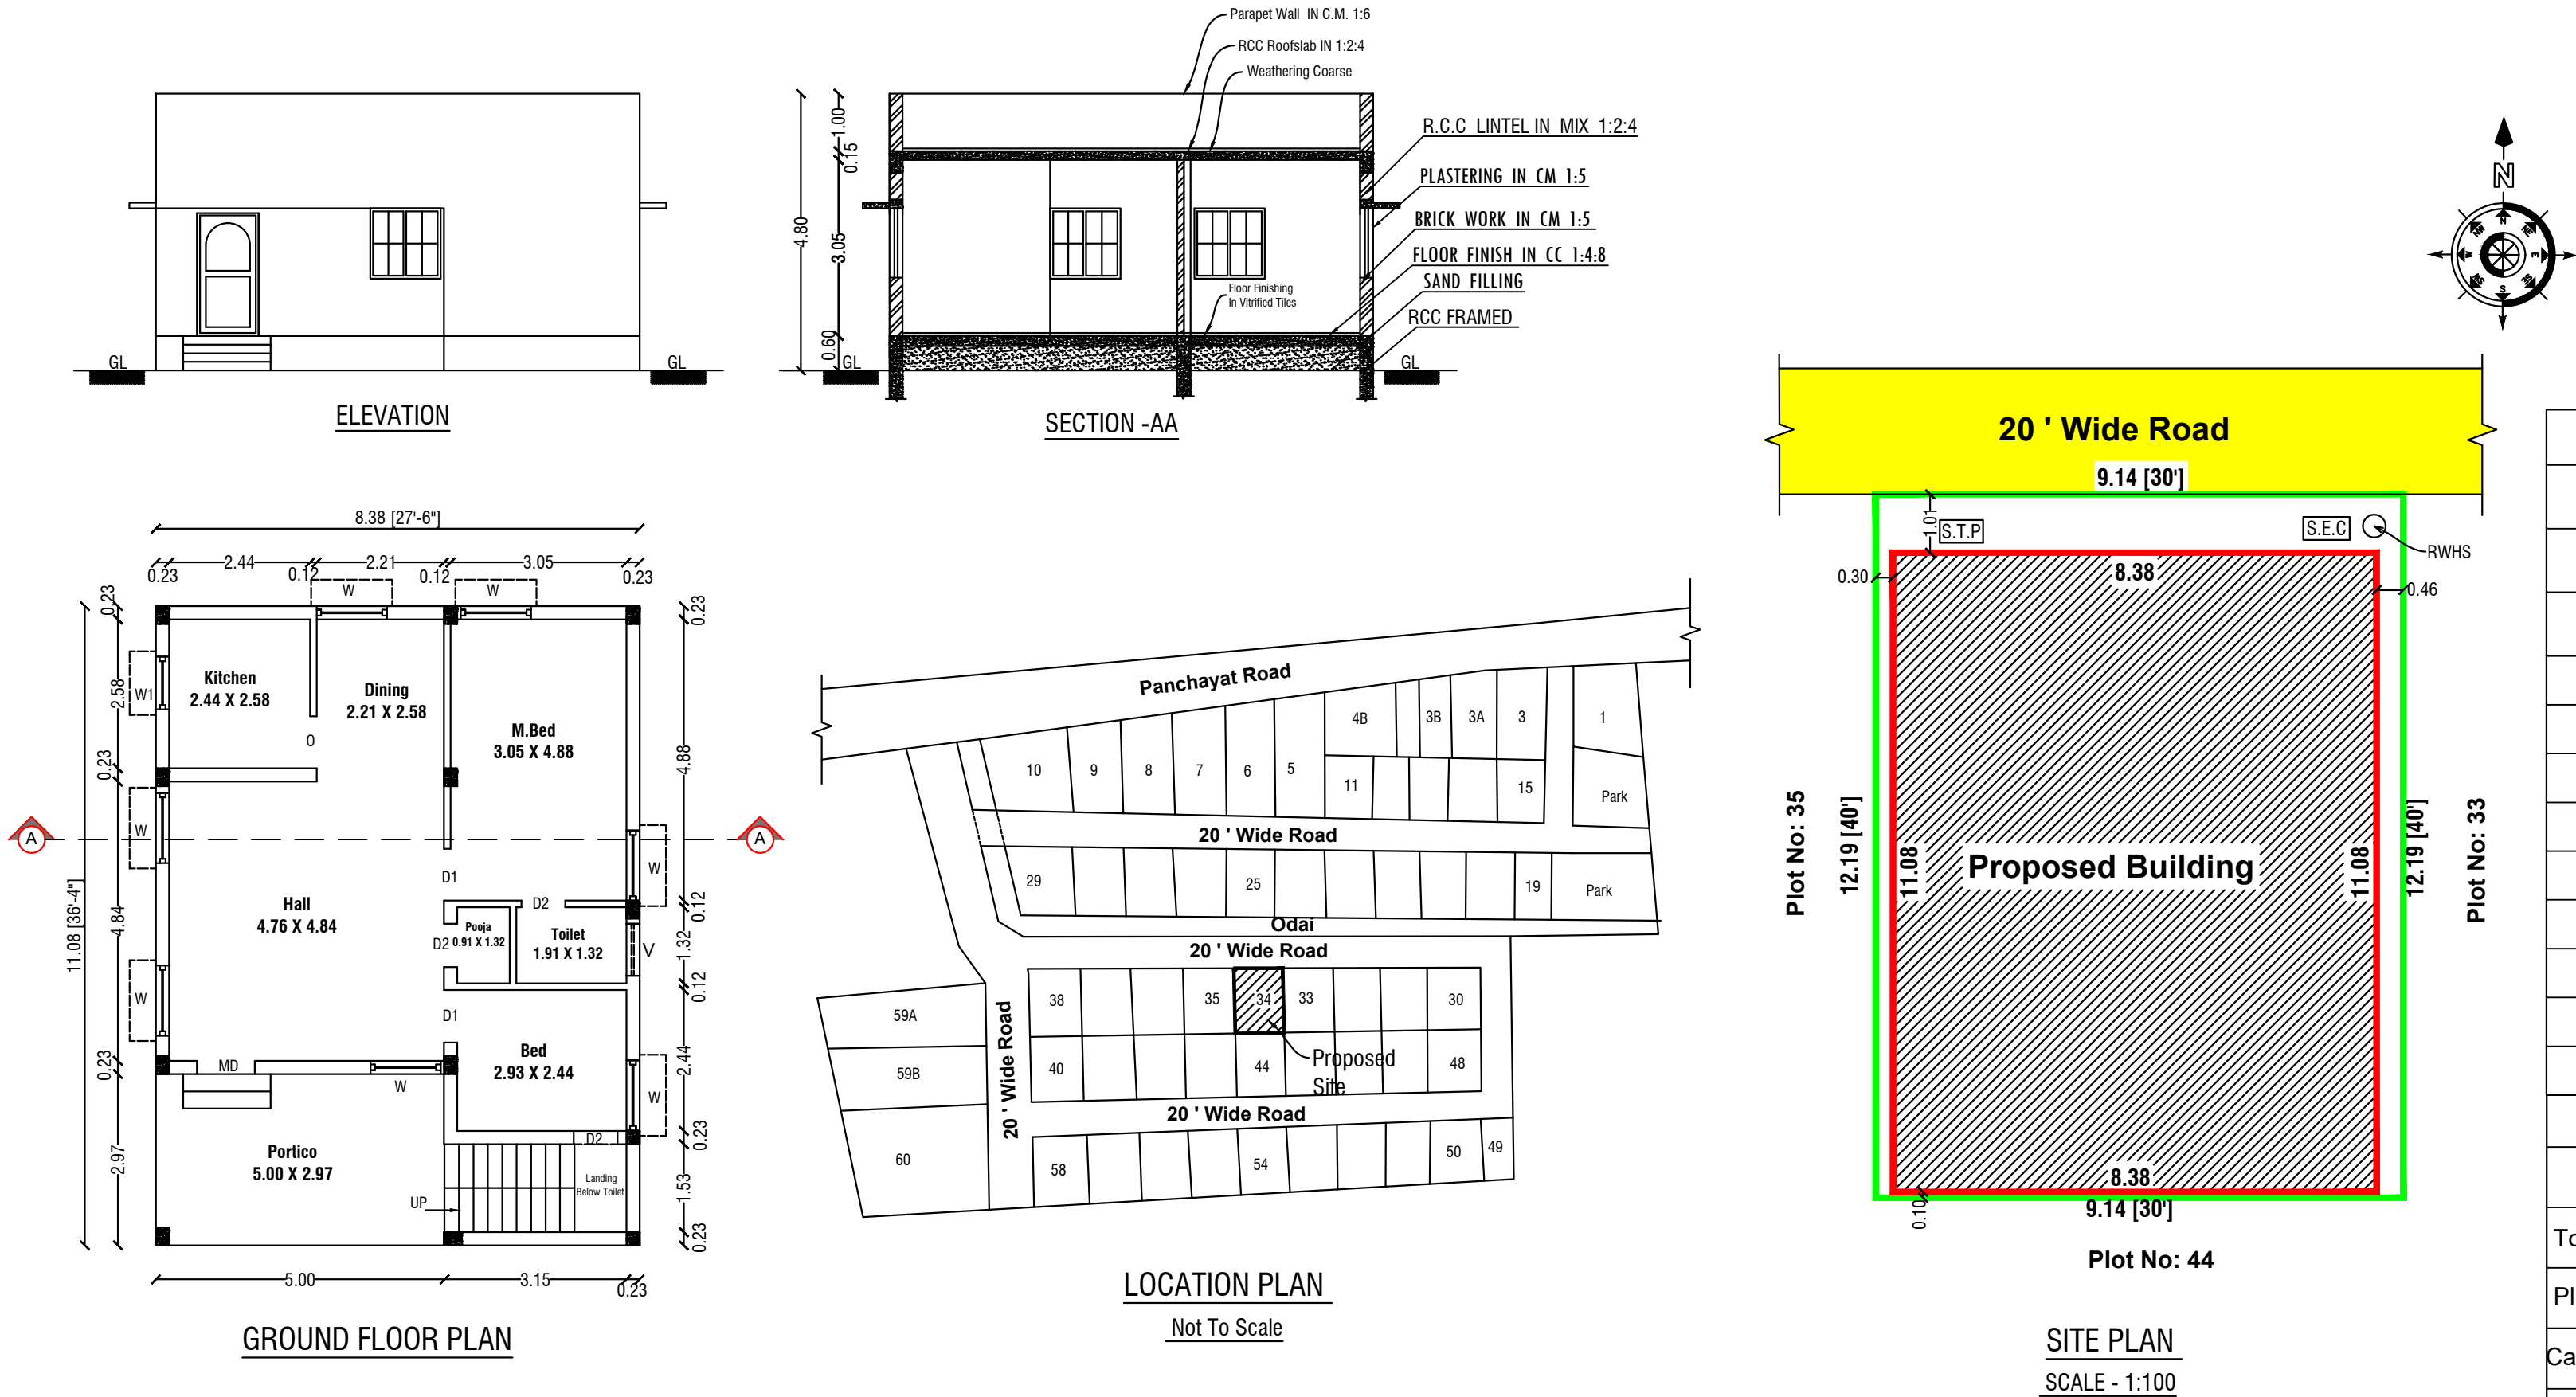

COLOR INDEX		
Site Boundary		
Proposed Building		
Existing Road		
Schedule of Joineries		
MD	Main Door	1.05 X 2.10
AO	Arch Open	0.91 X 2.10
D1	Door	0.91 X 2.10
D2	Door	0.75 X 1.83
W	Window	1.50 X 1.22
W1	Window	1.22 X 1.22
W2	Window	0.91 X 1.22
V	Ventilator	0.91 X 0.61
Area Details		
Particulars	Sq.m.	Sq.ft.
Total Area of the Site	111.48	1200
Plinth Area of the Pro. Bldg. Ground Floor	92.87	999.65
Carpet Area	61.82	665.42
Open Space	18.61	200.35
Total Construction Area	92.87	999.64

Car Parking - 2.50M X 5.00M = 0	
Two Wheeler Parking - 1.80M X 1.00M = 2 Nos	
Applicant	Engineer
1). V.Karthikeyan S/o Vadivelu, 2).R.Sangeetha W/o V.Karthikeyan	 Er.P.GOPAL, D.Arch., LICENSED BUILDING SURVEYOR & CONSULTING ARCHITECTURE, VASUTU PLANING AND CONSTRUCTION, HASHNI BUILDERS, #6/75, Veerakkal (Po), Mettur (Tk). Salem (Dt)-636 454. Cell: 90250 53864 E mail: palanisamysapari@gmail.com.

