


PLAN SHOWING THE PROPOSED CONSTRUCTION OF A R.C.C TERRACED ROOF RESIDENTIAL GROUND AND FIRST FLOOR BUILDING IN SURVEY NO:280/3Y,

PATTA NO:4474,PLOT NO: 33 AT "PERUMAL GARDEN" ,ERUMAPALAYAM -VILLAGE,SALEM TALUK,SALEM DISTRICT.


NAME OF THE APPLICANT : Mrs.L.PAVITHRA W/O Mr.BOOPATHI RAJ.

SITE PLAN:-



SCALE:-1:200

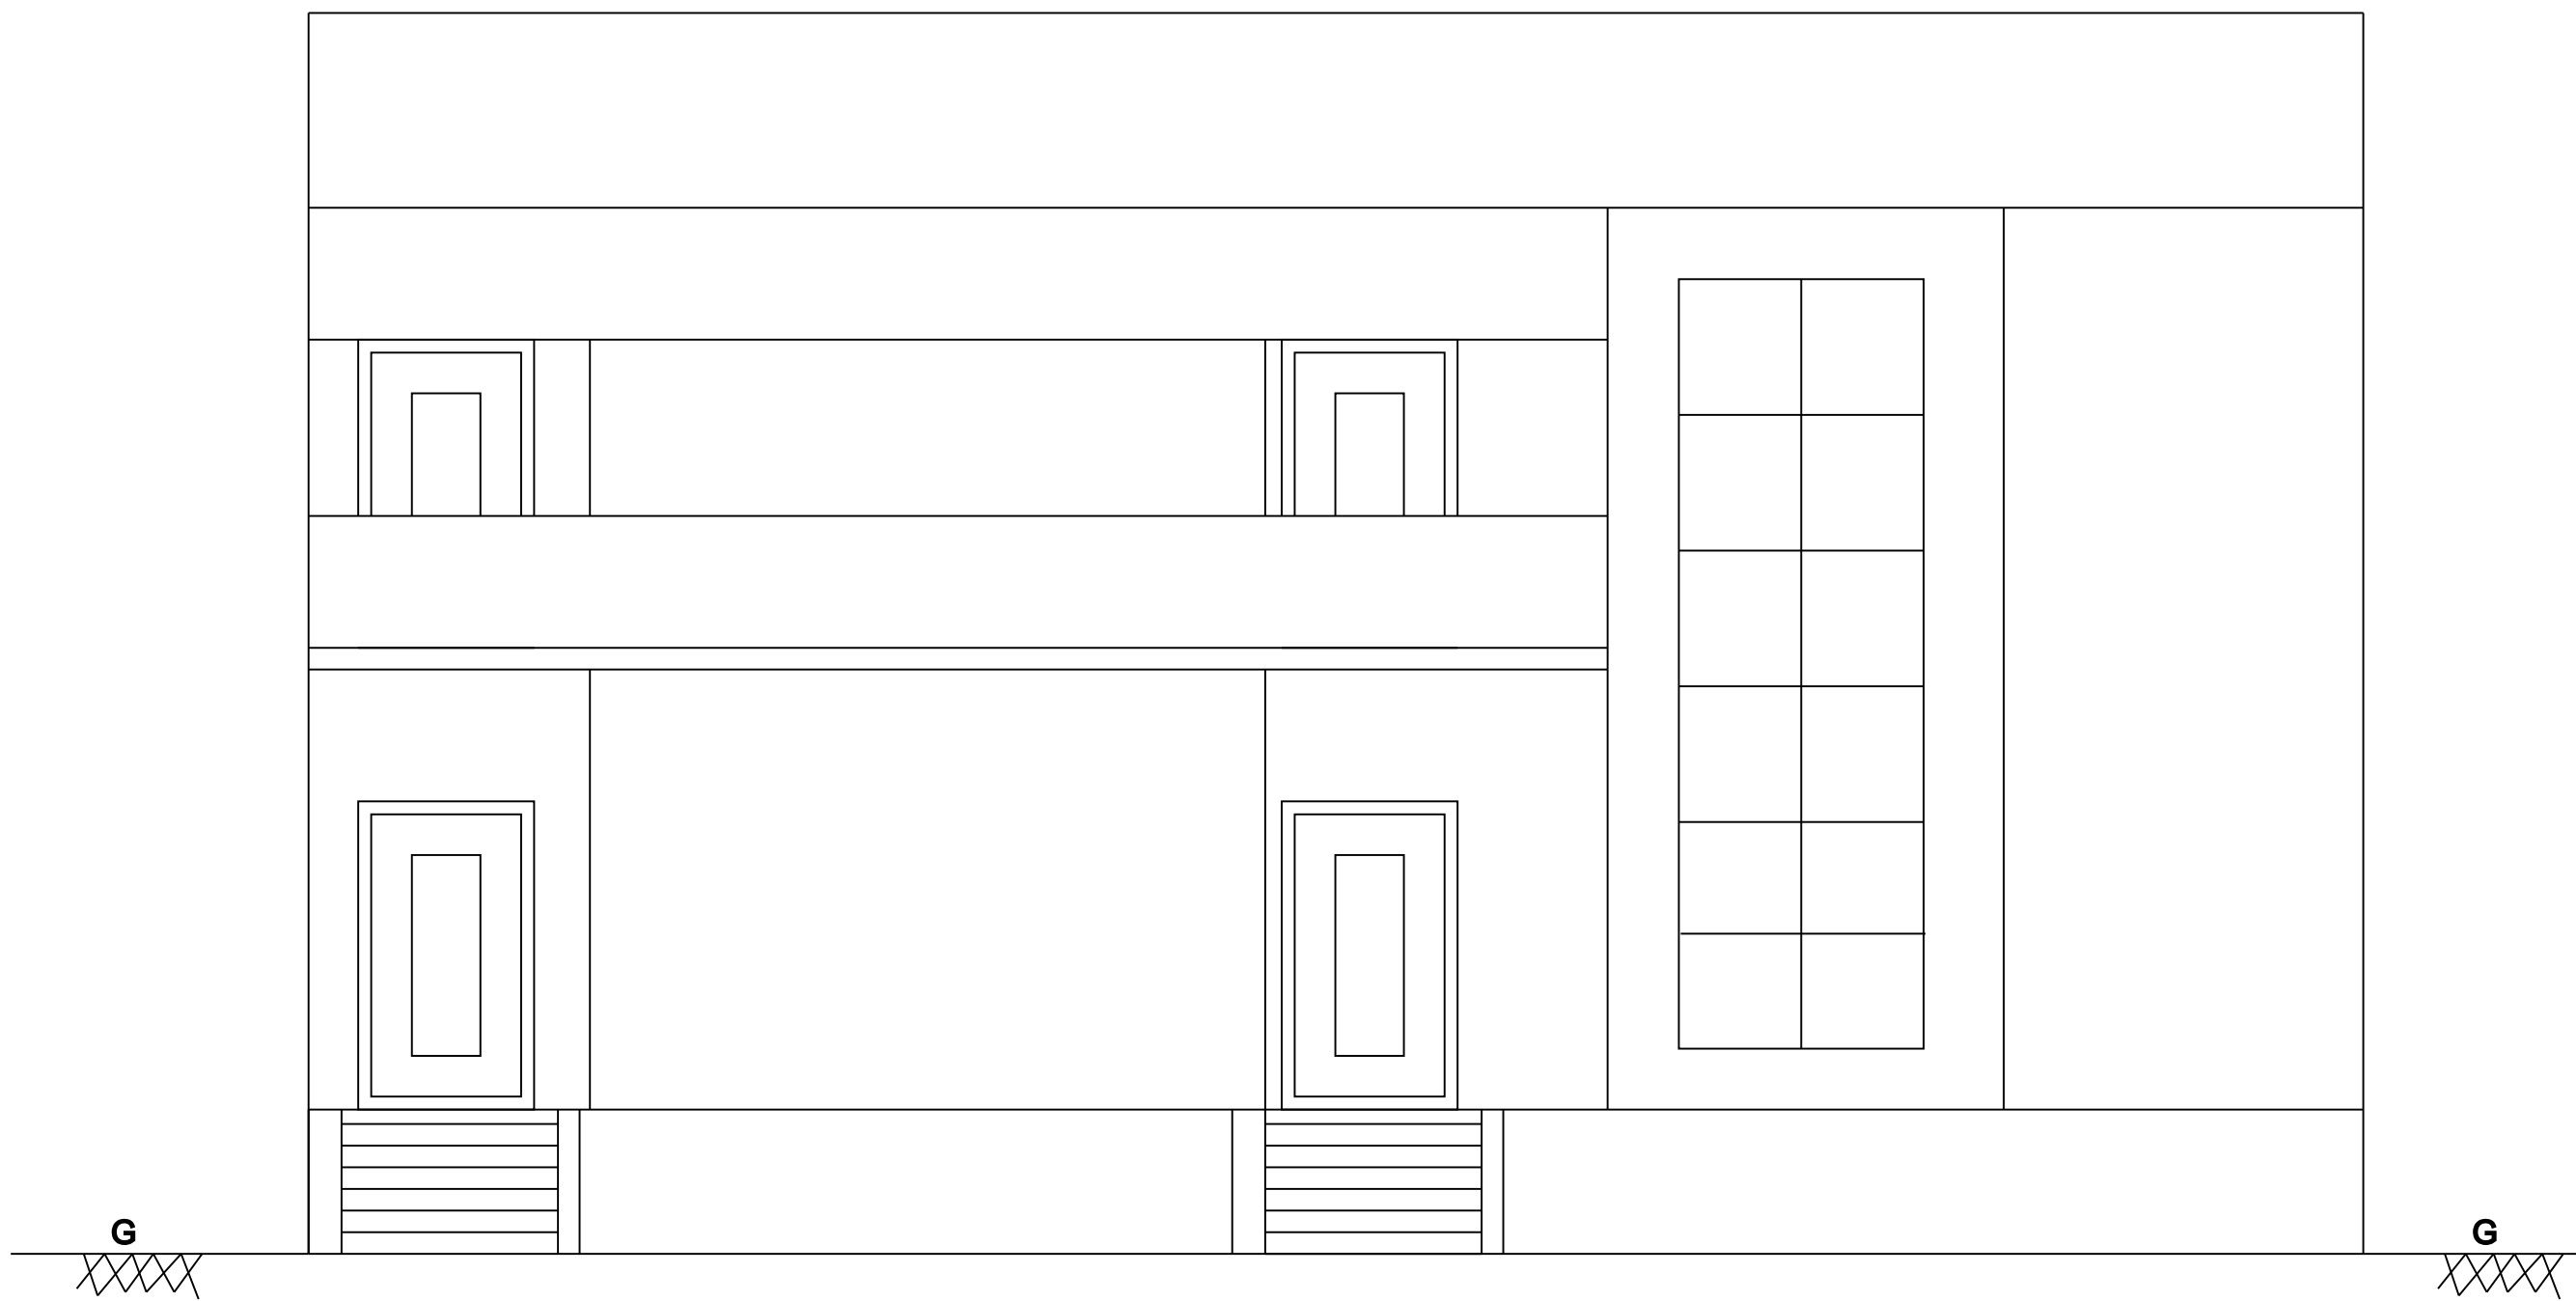


FRONT ELEVATION

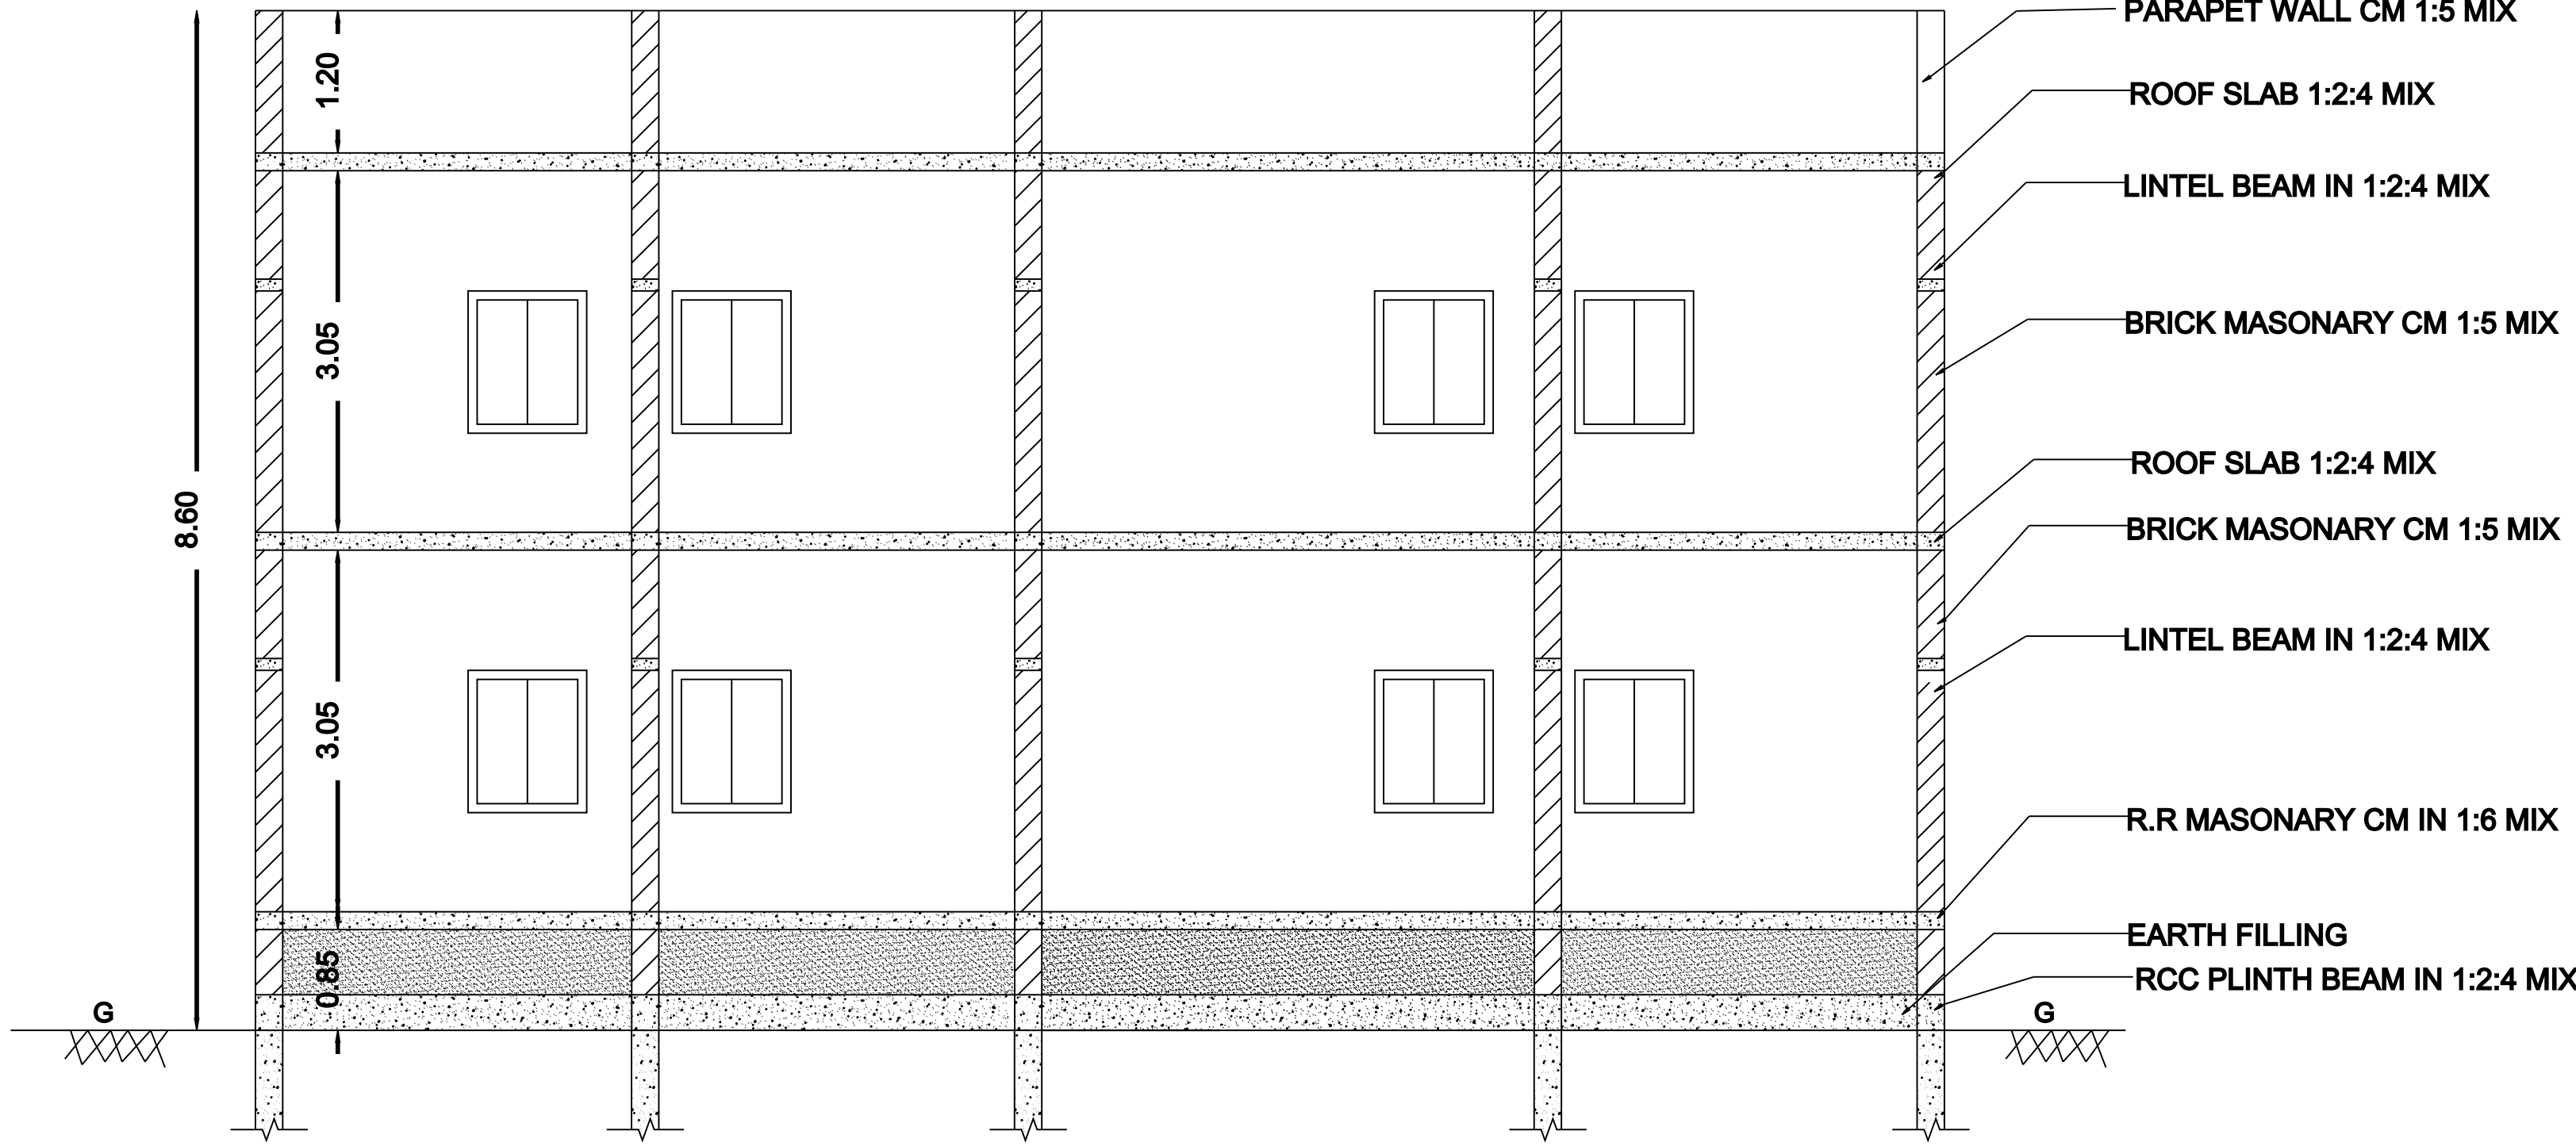

SECTION-AA'

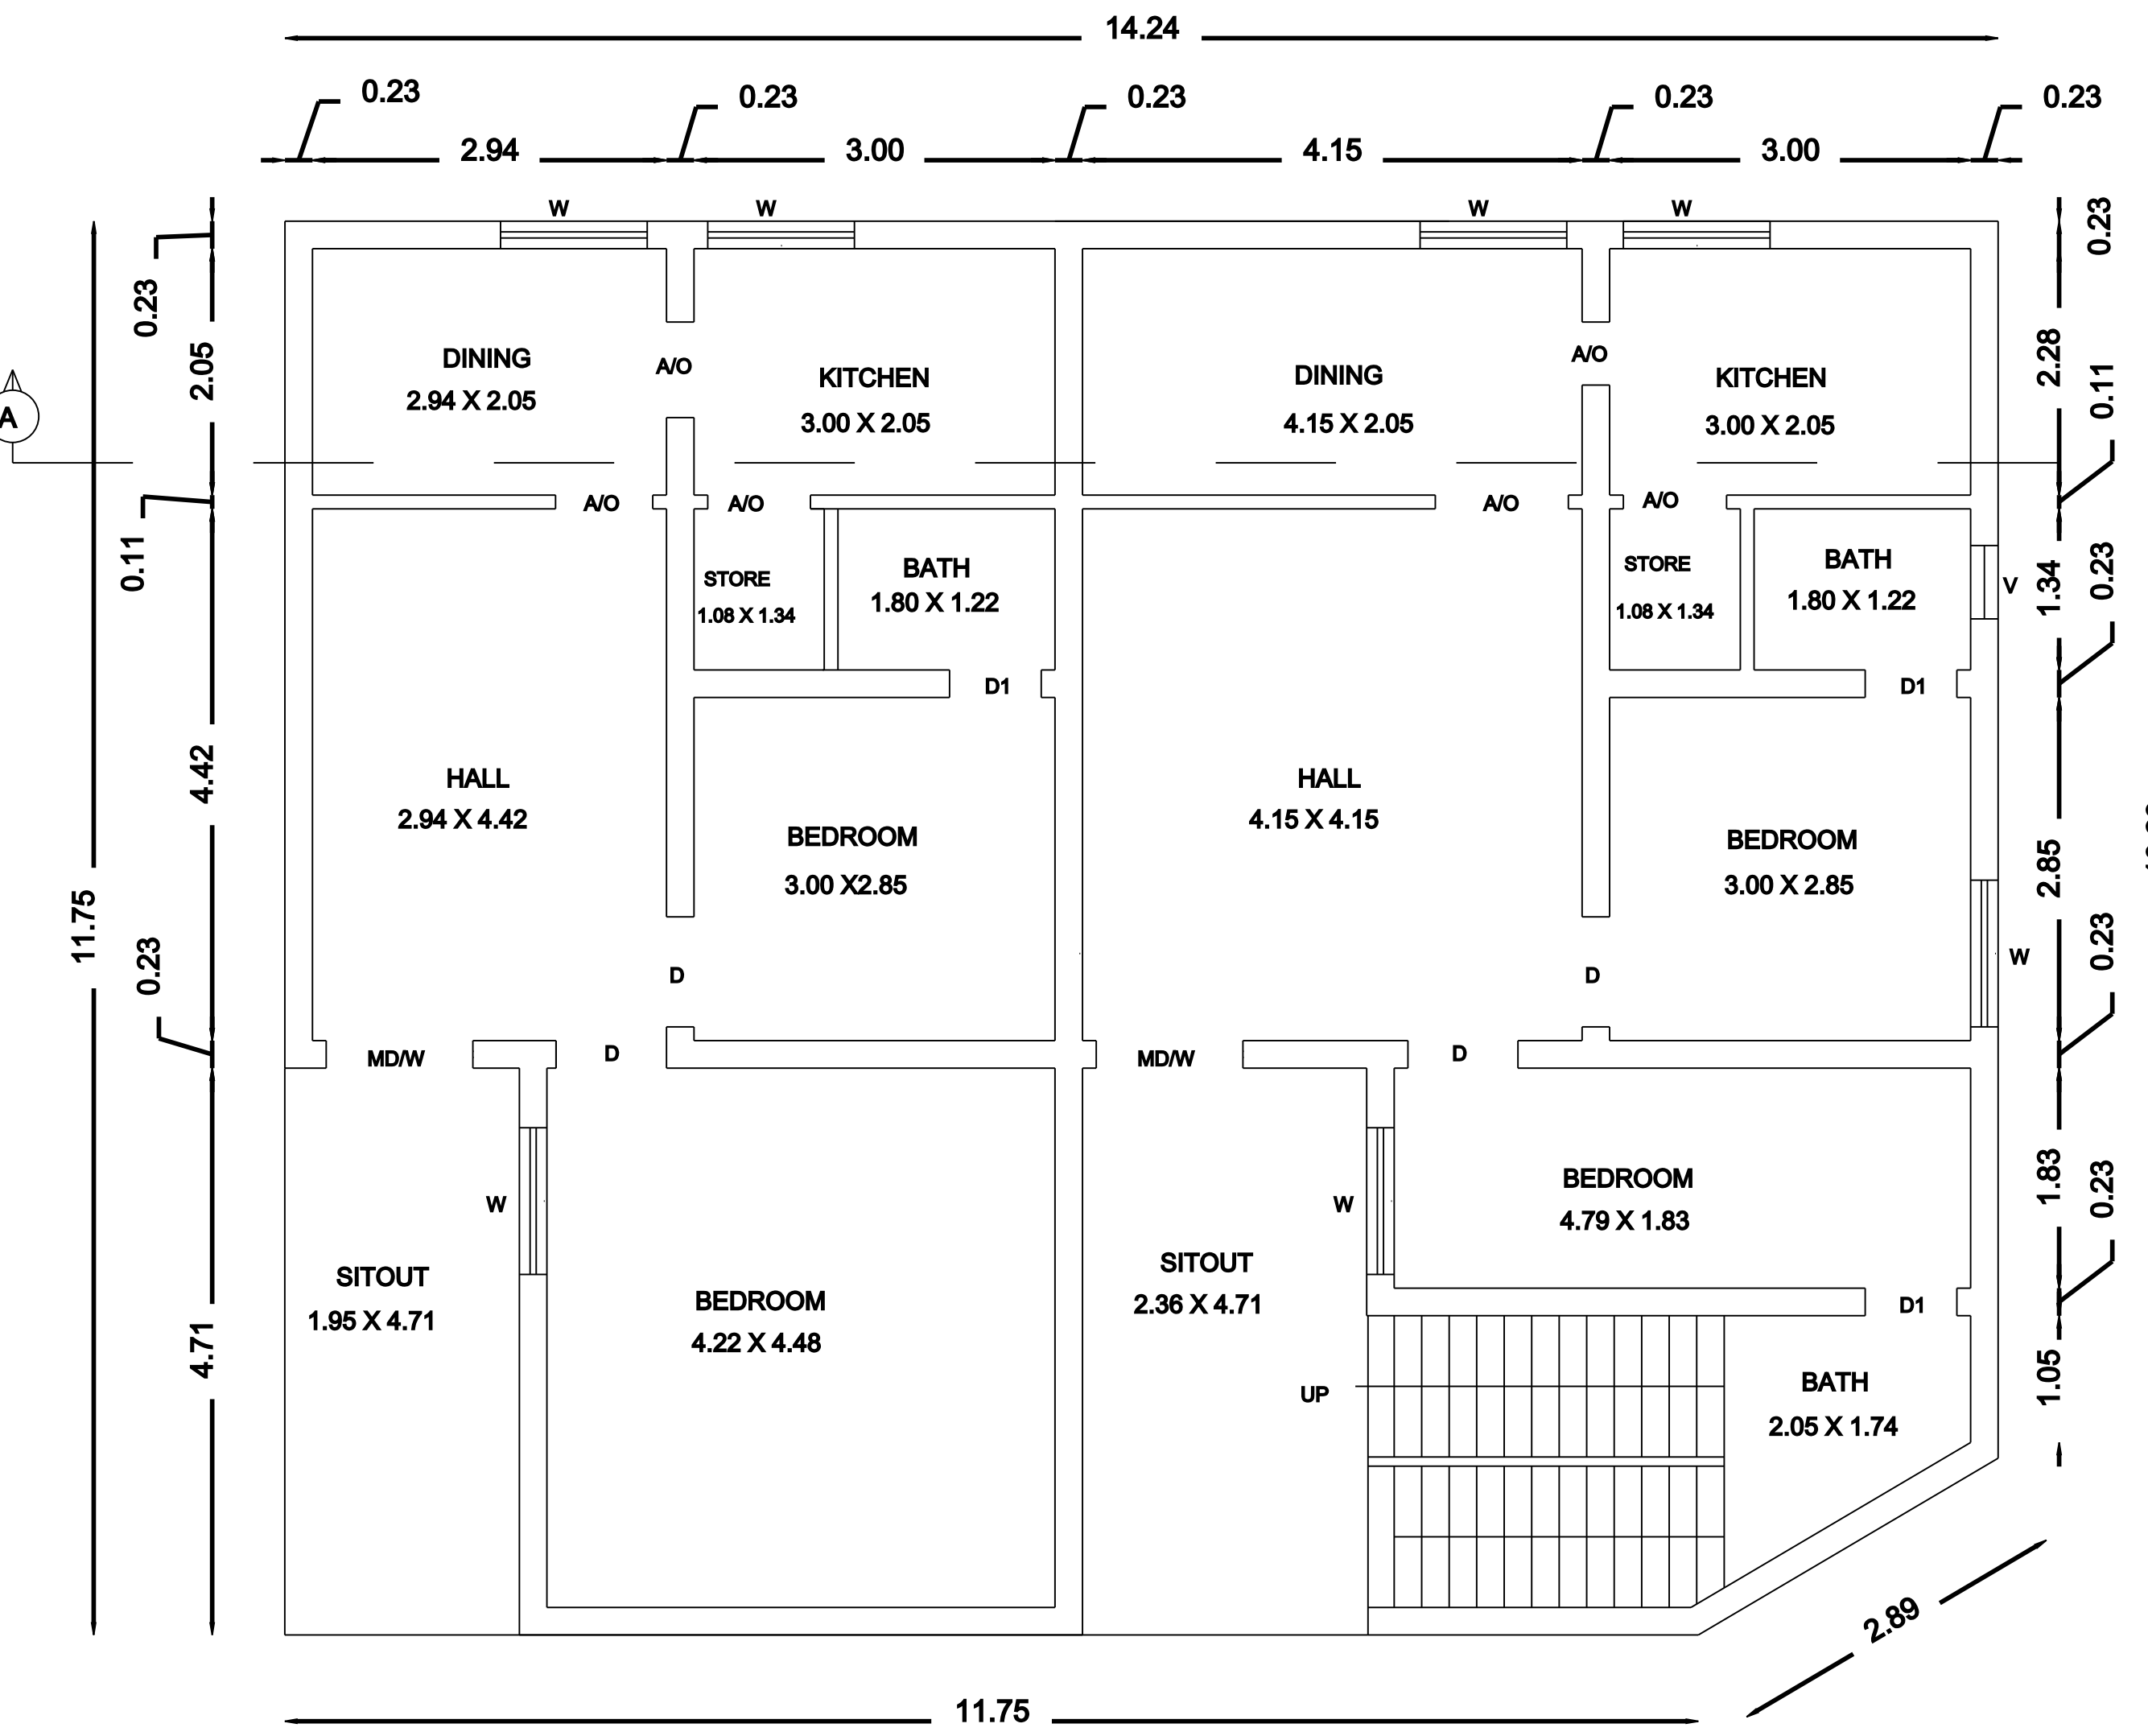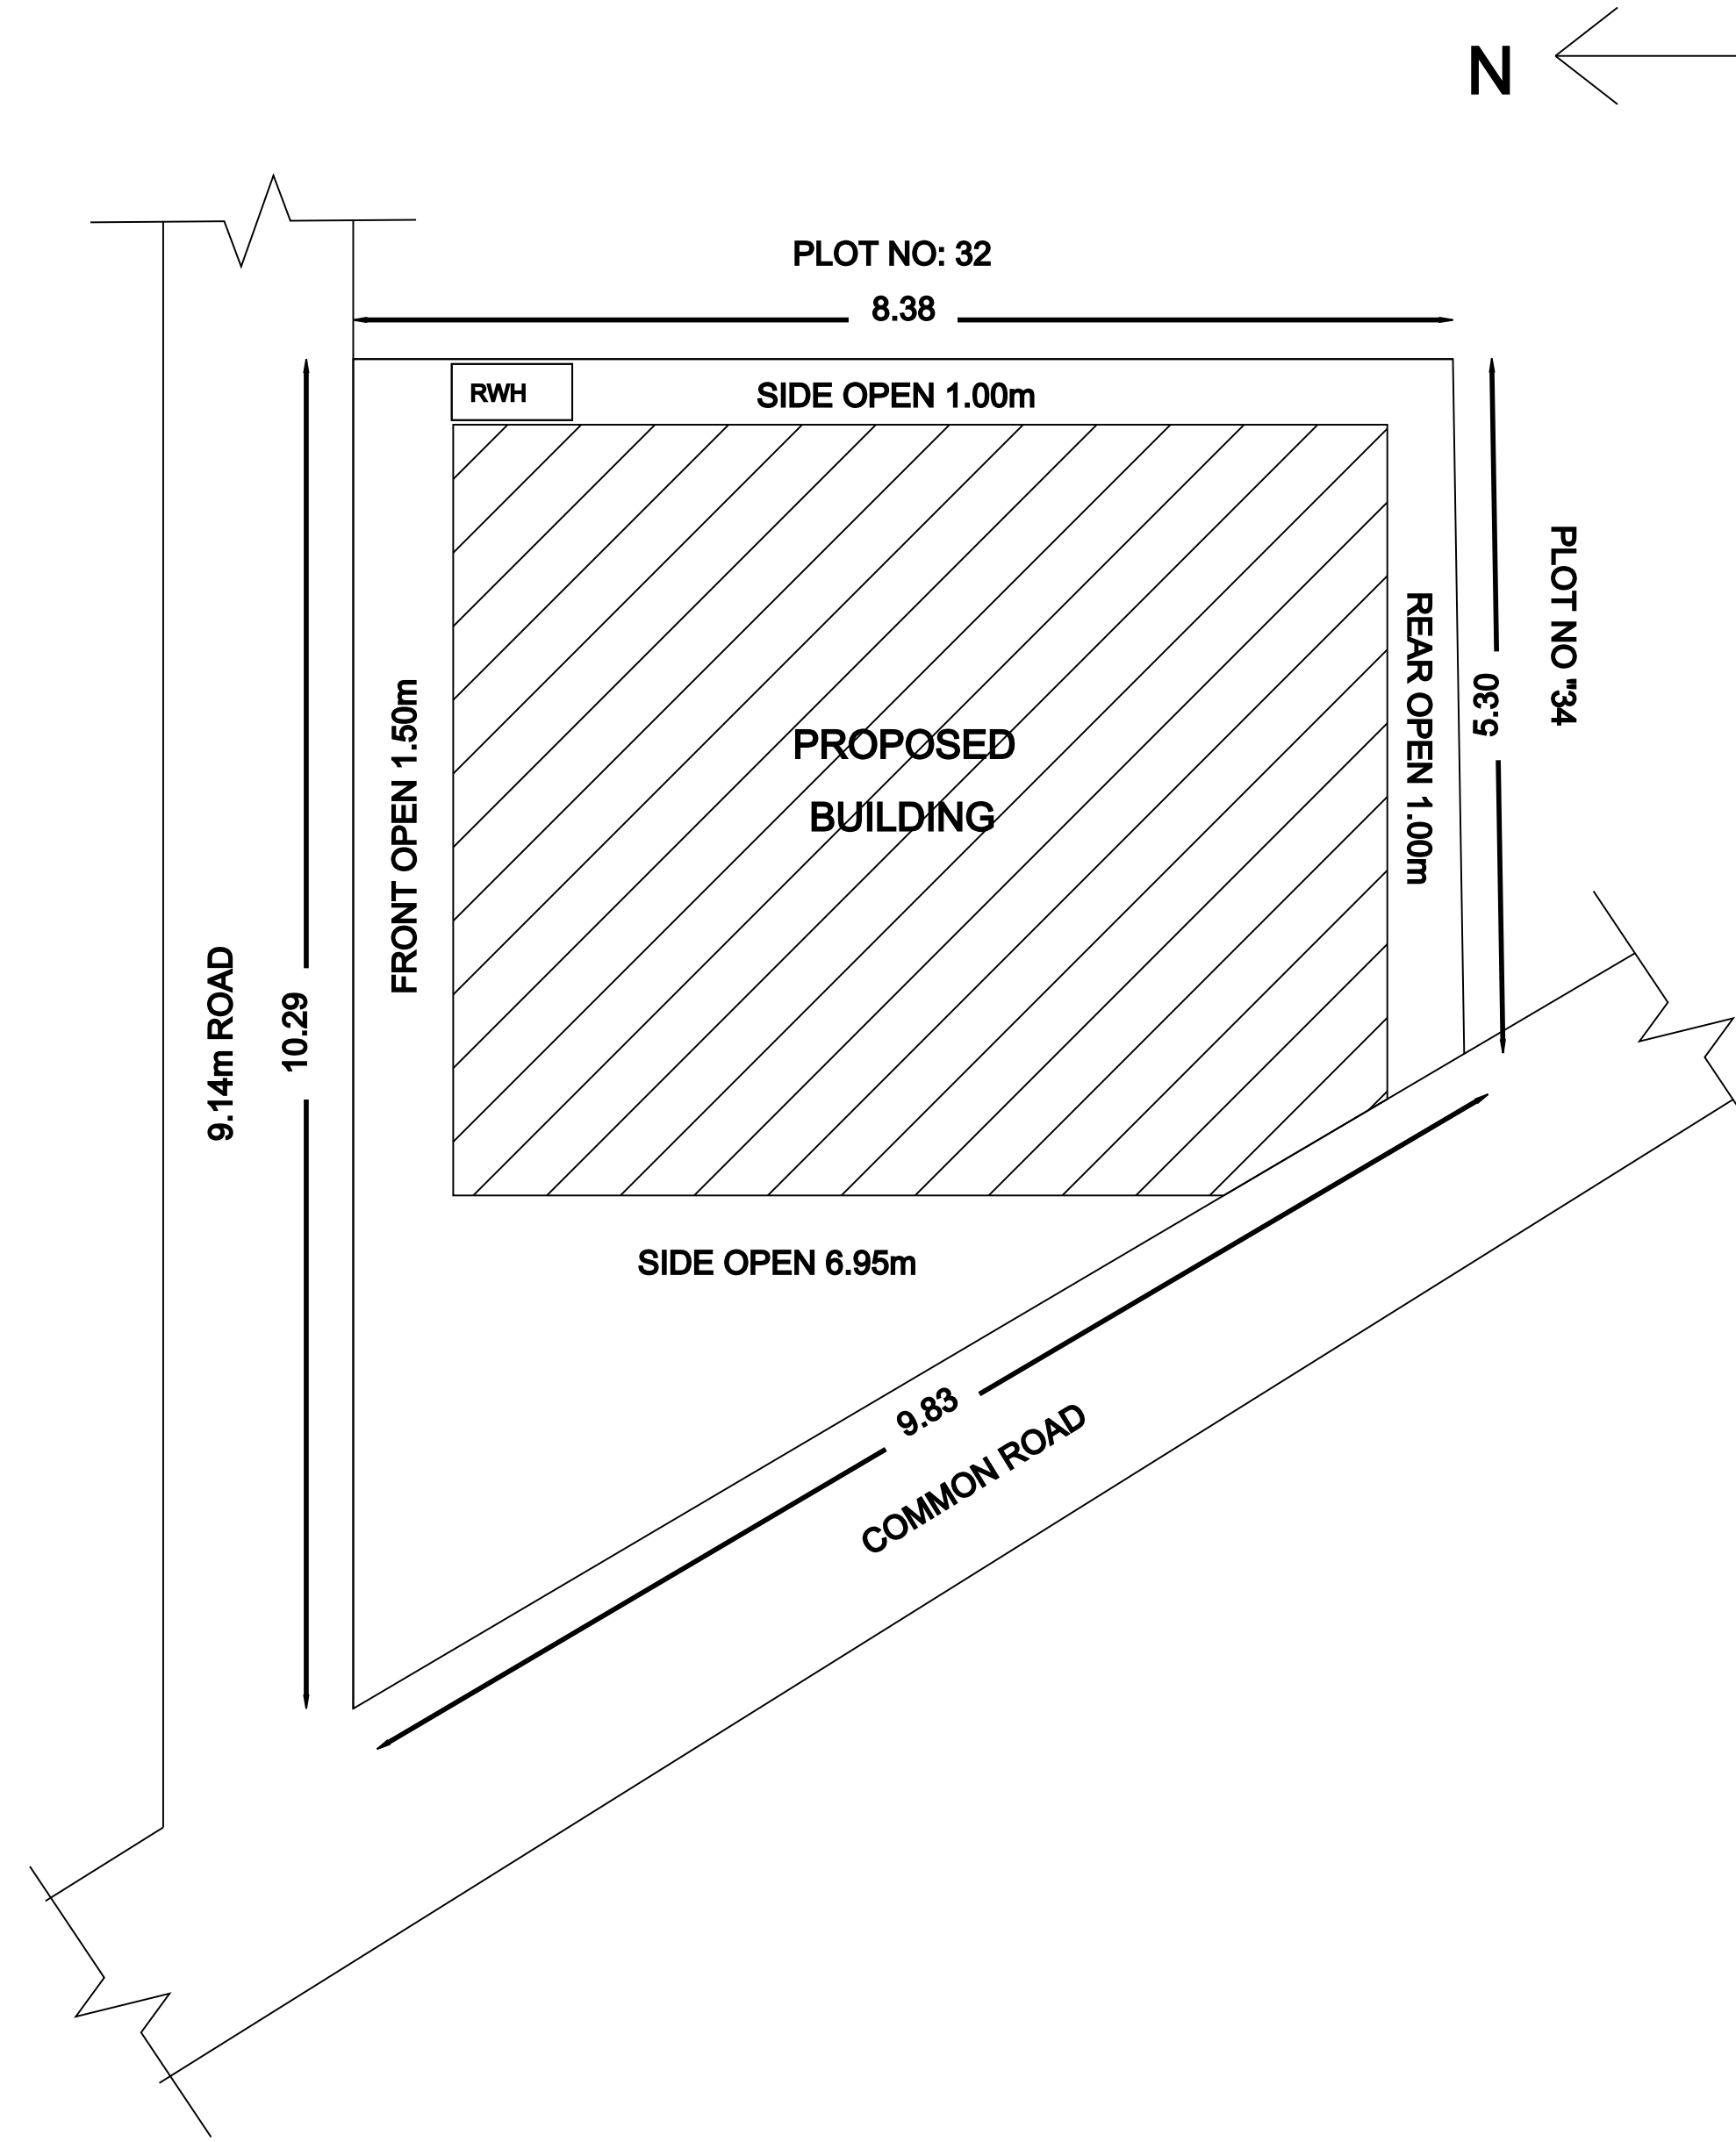

GROUND FLOOR PLAN

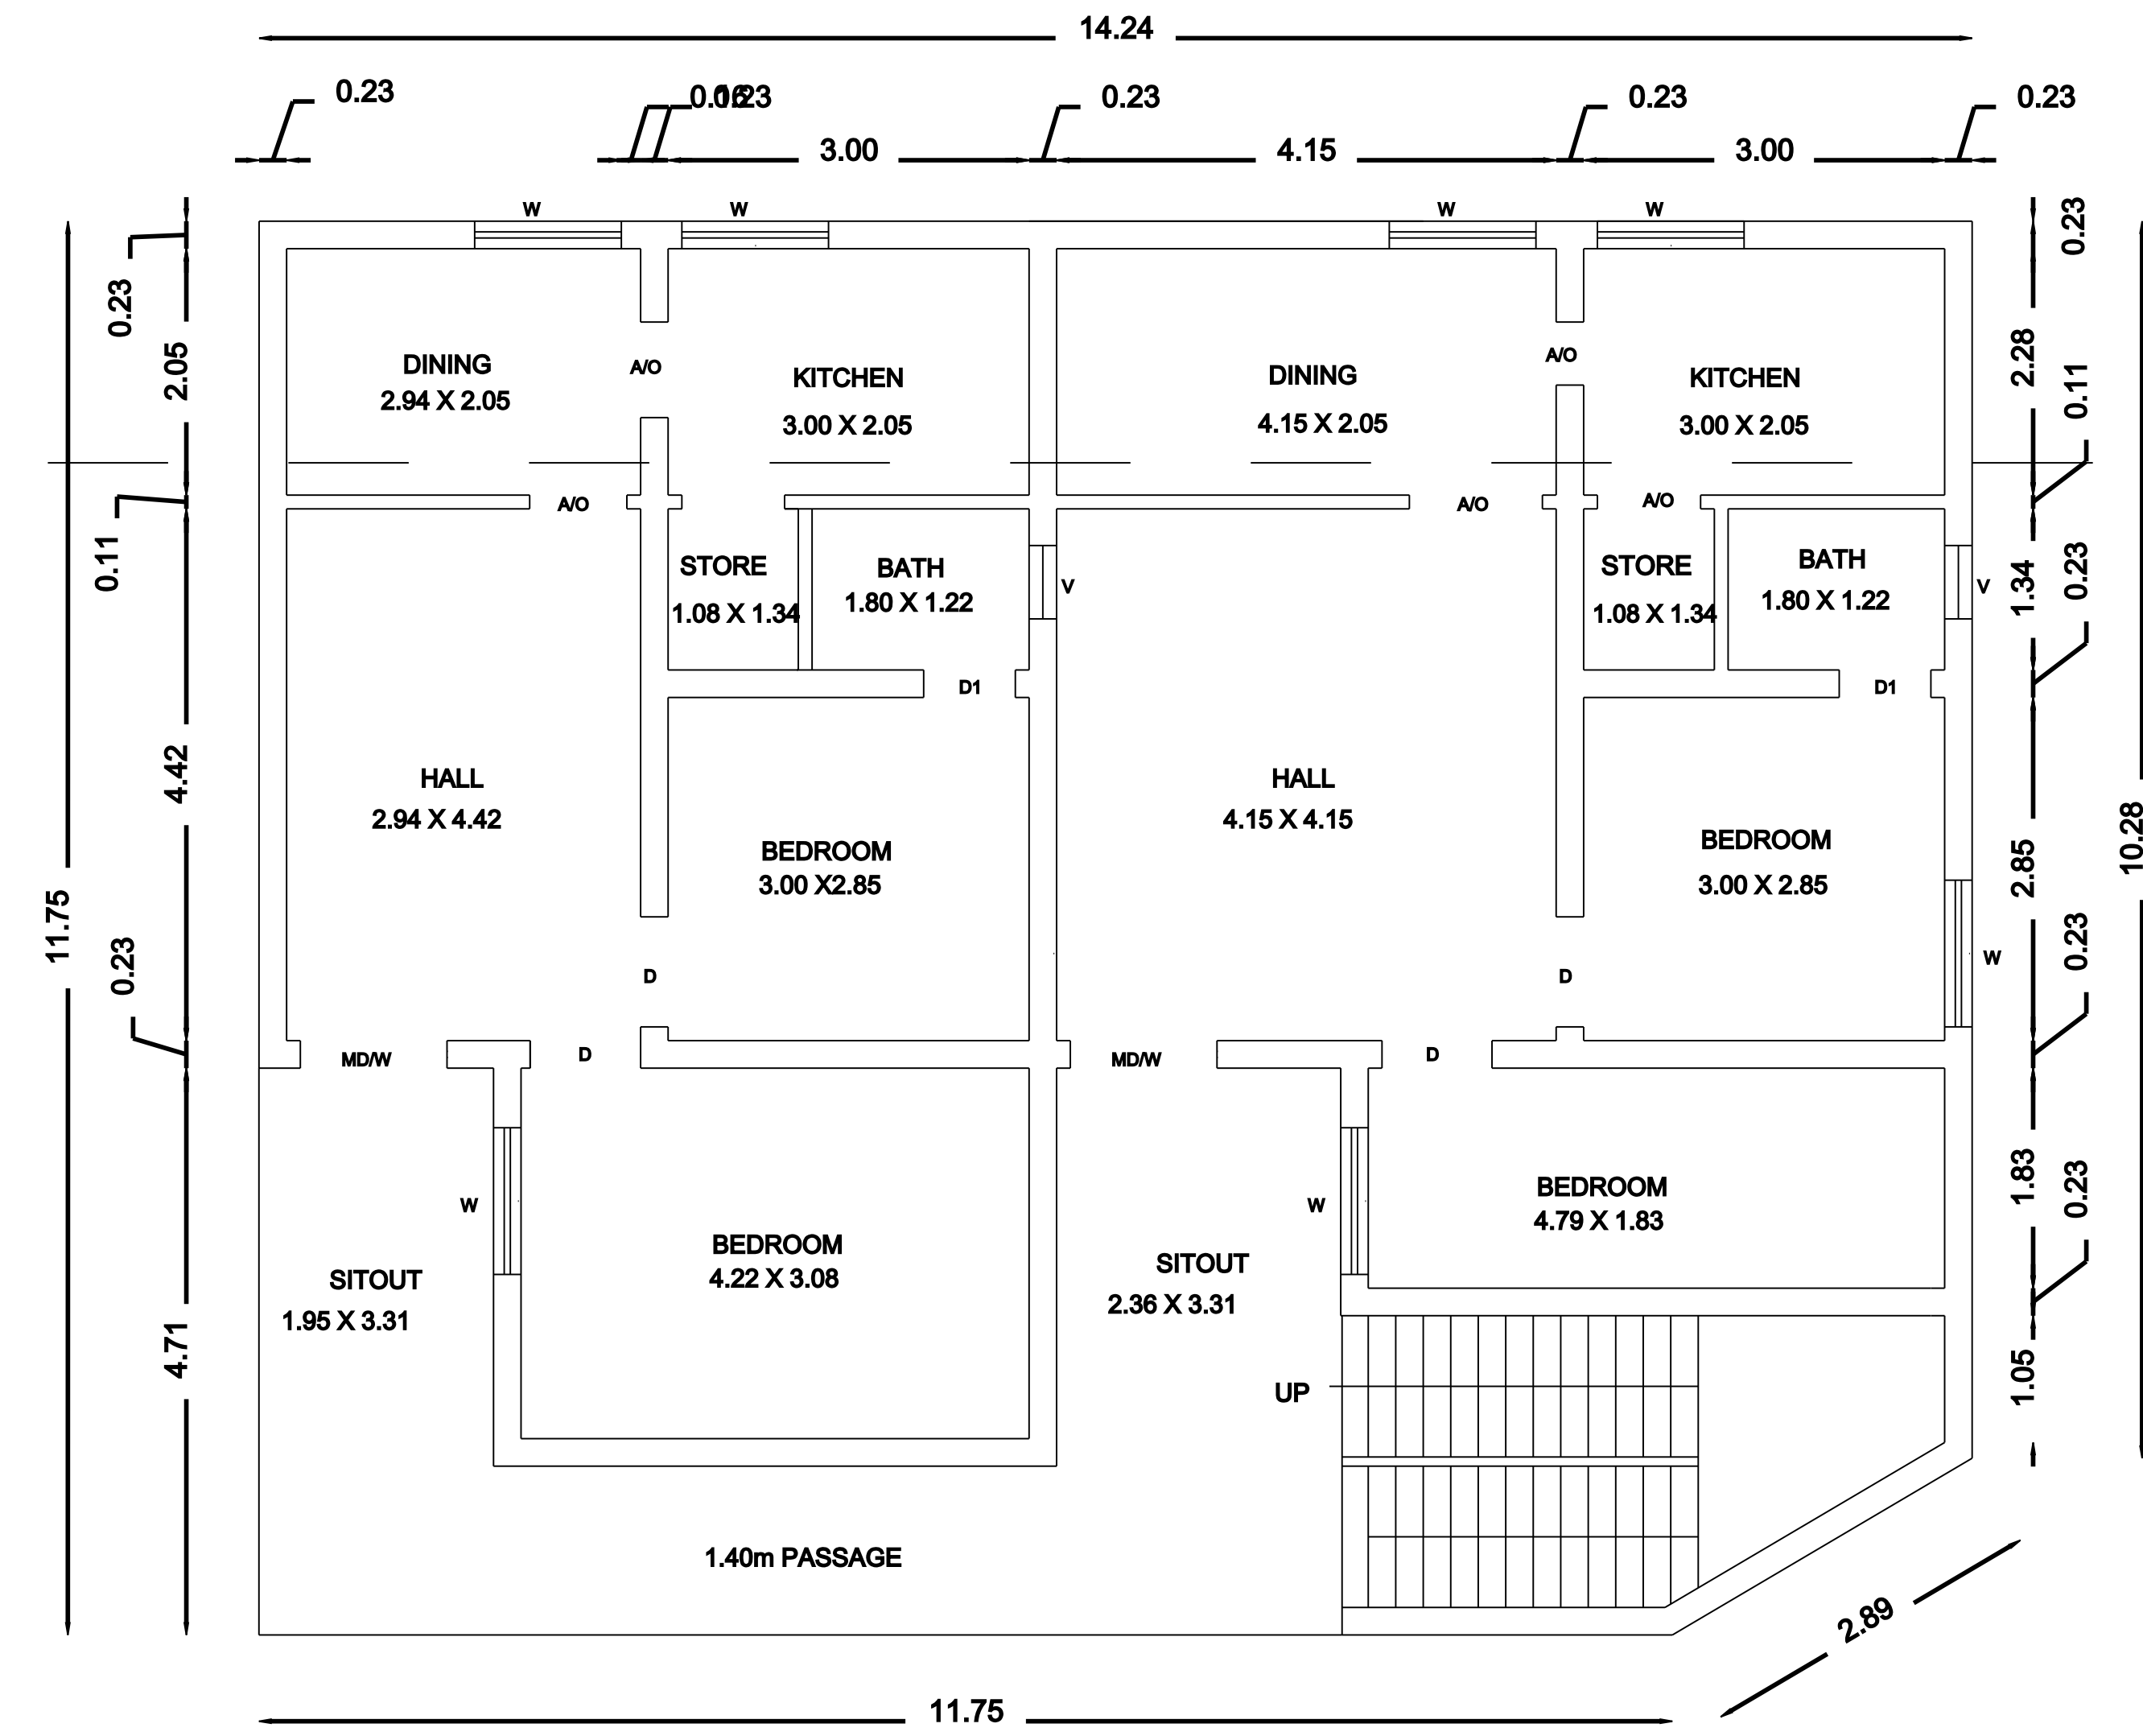

FIRST FLOOR PLAN

APPLICANT:-Mrs.L.PAVITHRA W/O Mr.BOOPATHI RAJ.

JOINERIES		SCALE:- 1:100
MAIN DOOR	MD	1.07 X 2.13
DOOR	D	0.91 X 2.13
DOOR	D1	0.76 X 2.13
WINDOW	W	1.22 X 1.22
VENTILATOR	V	0.76 X 0.76
OPEN	O	1.22 X 2.13

COLOUR INDEX

PROPOSED	
ROAD	
SITE BOUNDARY	

ALL DIMENSION ARE IN METRE


EXTENT	SQ.FTS	SQ.MTS
PLOT AREA (AS PER DOCUMENT)	2811.96	261.24
PLOT AREA (AS PER PATTA)	2690.97	250.00
SUPER IMPOSED AREA	2830.80	262.99
GROUND FLOOR AREA	1781.31	165.49
FIRST FLOOR AREA	1781.31	165.49
FSI	1.26	
COVERAGE	63.34 %	

APPLICANT:-


OFFICE USE:-

REGISTER ENGINEER :


COLUMN DETAILS :-

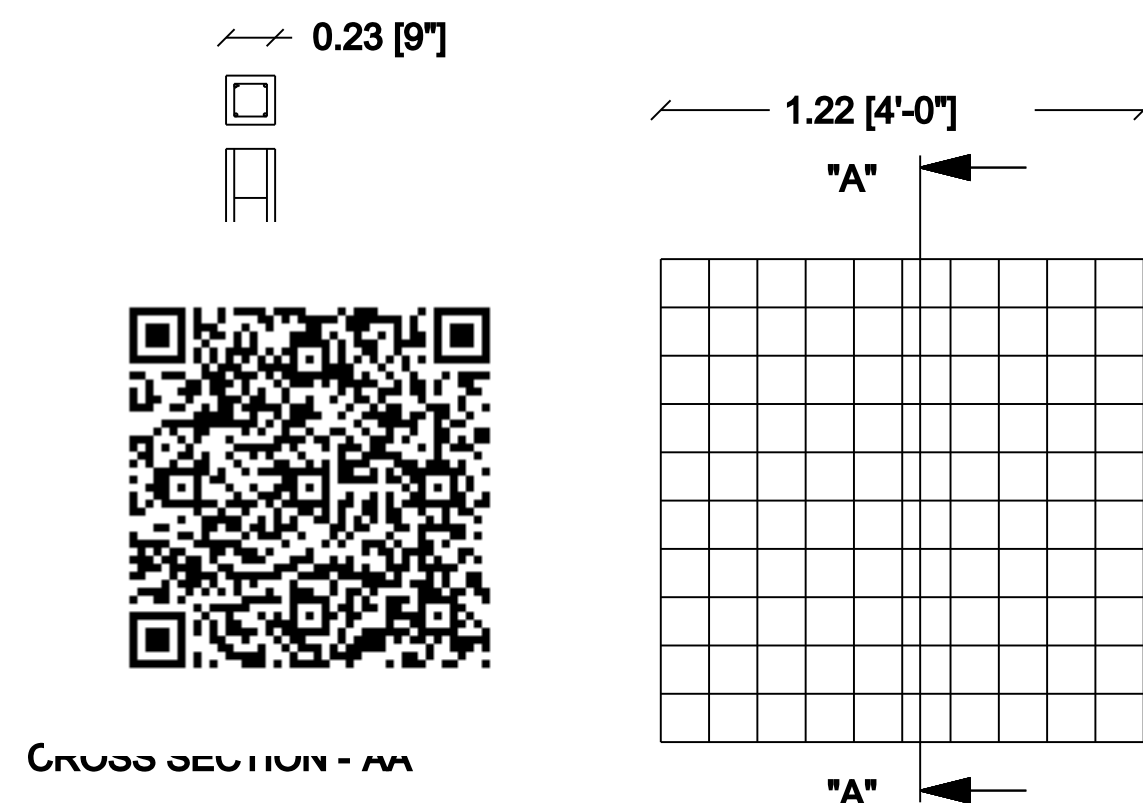


STAIRCASE DETAILS :-

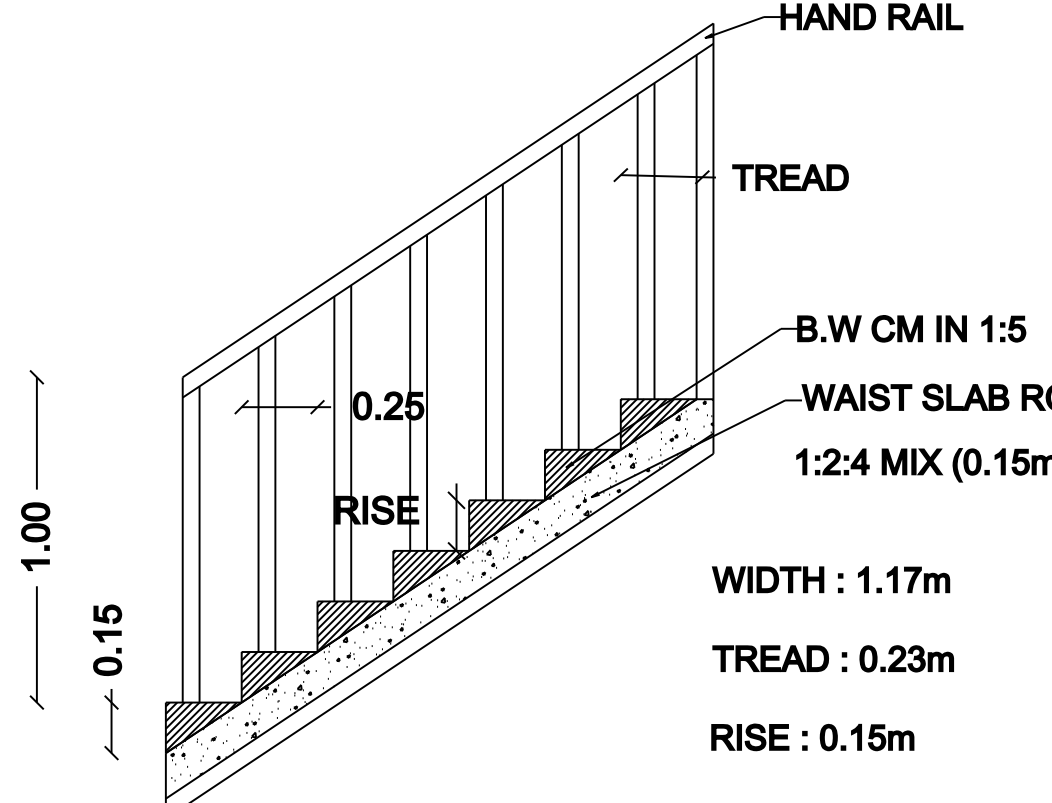

SEPTIC TANK DETAILS :-

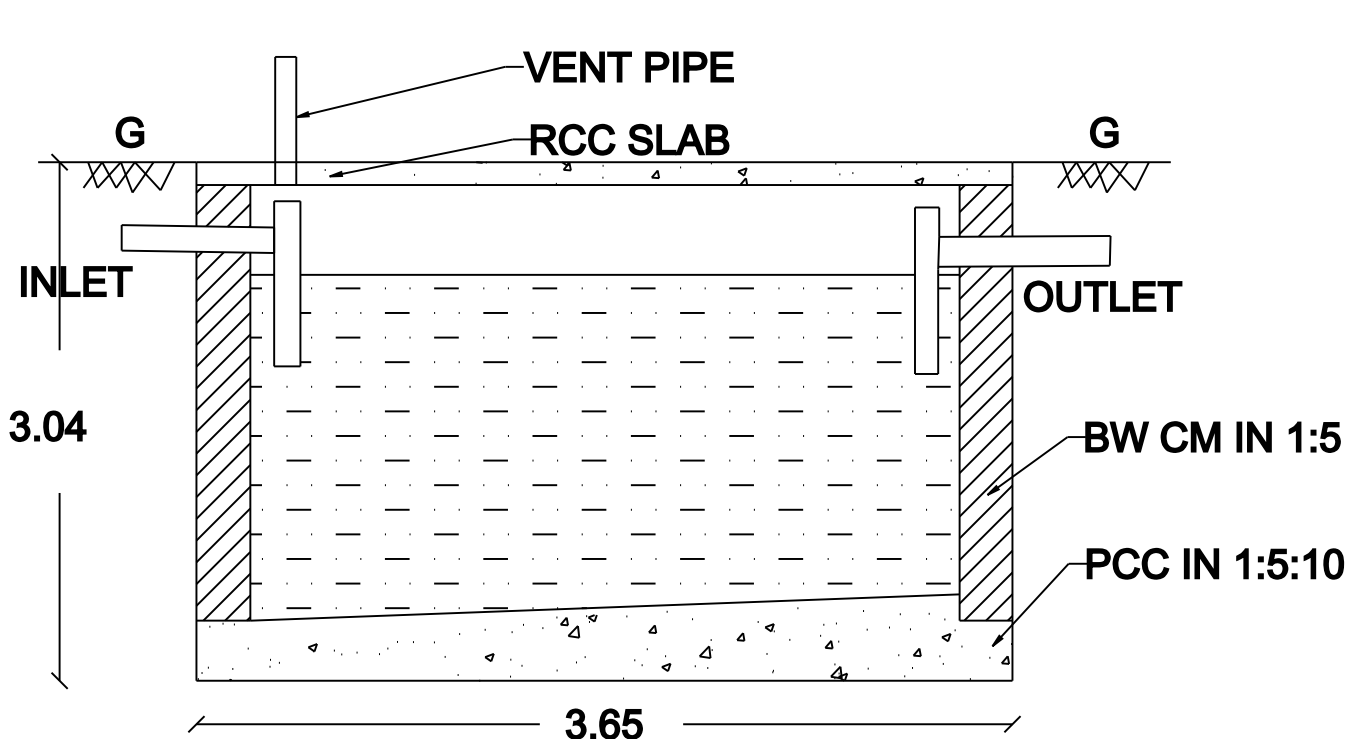

RAIN WATER HARVESTING :-

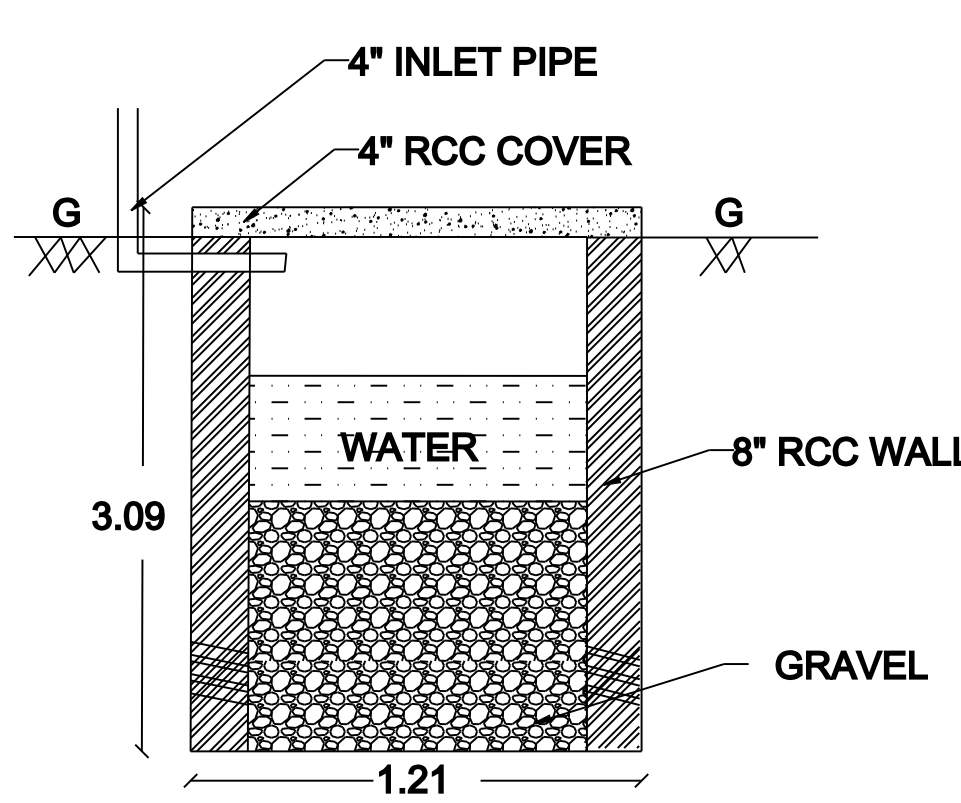

K. GUNASEKARAN, M.E.,
Licensed Surveyor and Engineer,
641/348, Muniyappan Kovil Backside,
Chinna Pudur, Salem-636 007.
LBS No: 225 / 2021 - 2026
Cell: 9585609396