
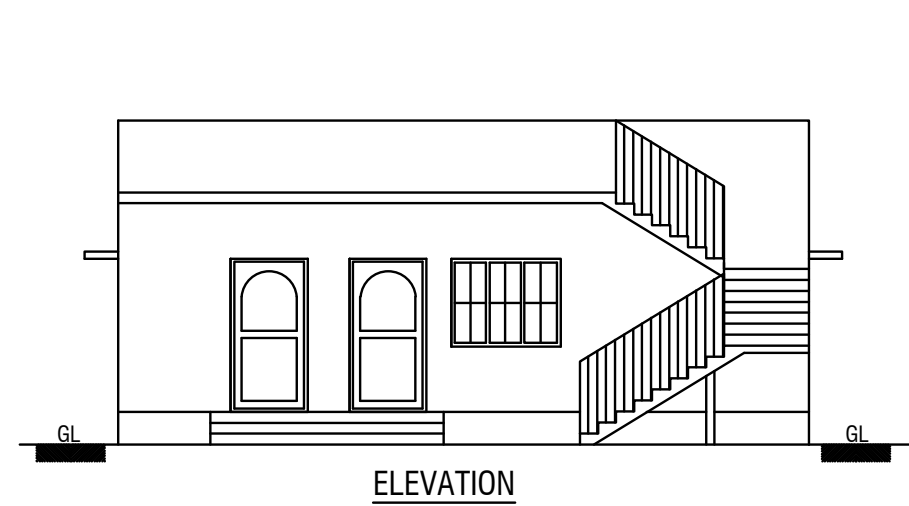



PLAN SHOWING THE PROPOSED CONSTRUCTION OF RCC ROOF GROUND FLOOR RESIDENTIAL BUILDING IN S.F.NO:32/3

AT AKKARAPALAYAM VILLAGE AND PANCHAYAT, SALEM SOUTH TALUK, SALEM DISTRICT. SCALE - 1:100


Applicant Name : Mr.S.Dhanasekaran S/o Seerangan.

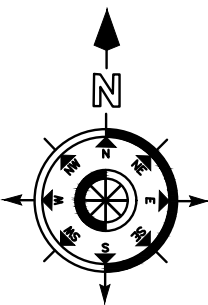


ELEVATION

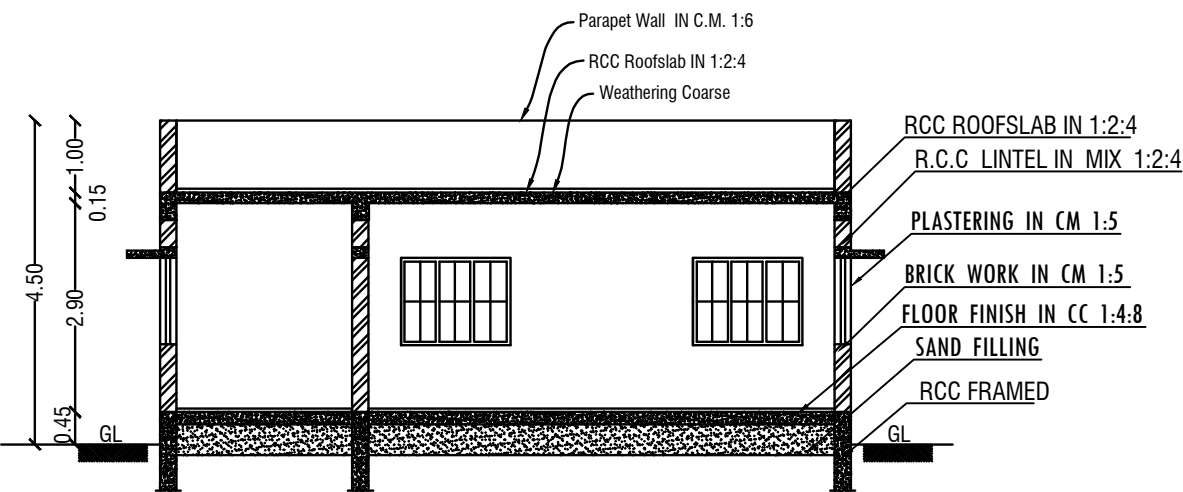

SECTION -AA

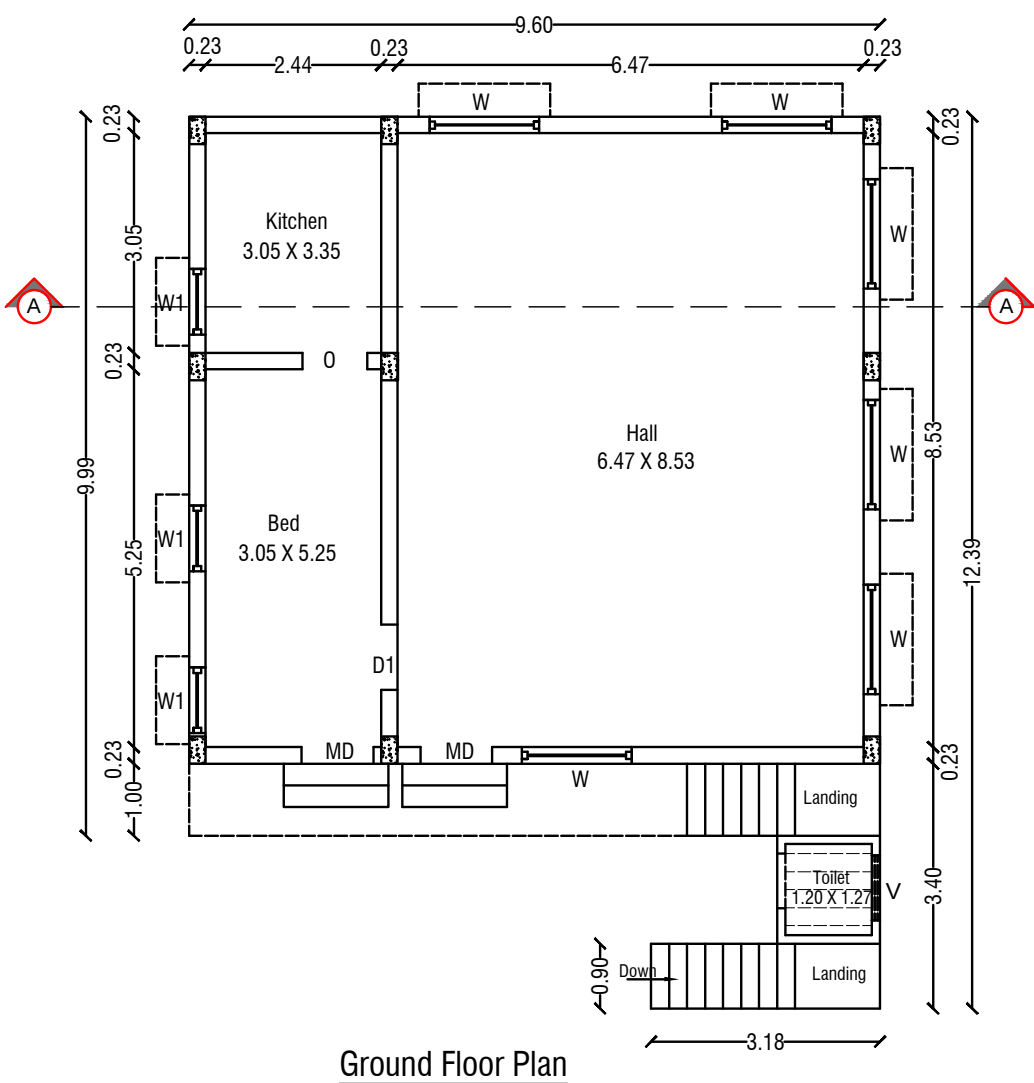


Ground Floor Plan

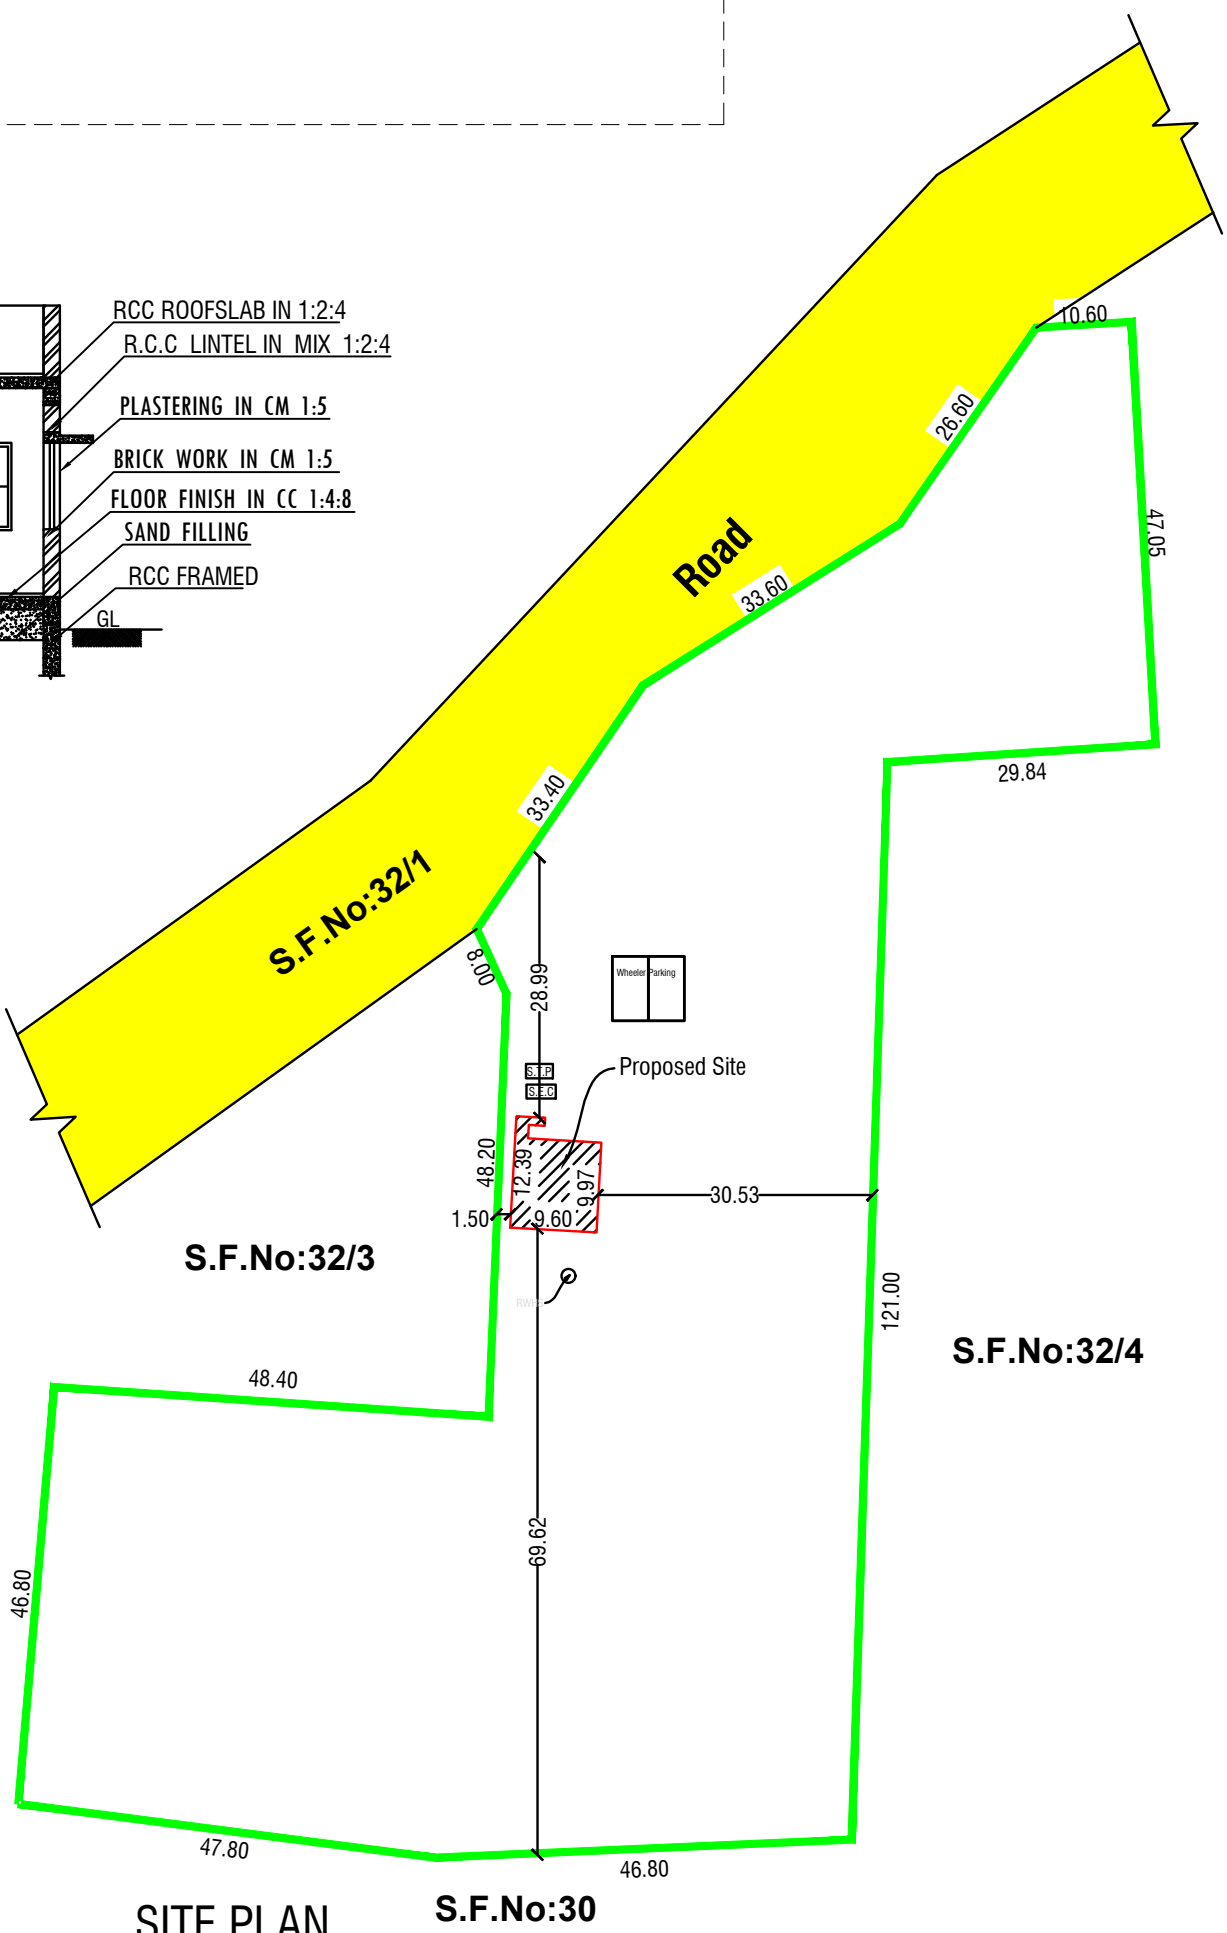


SITE PLAN

SCALE - 1:800

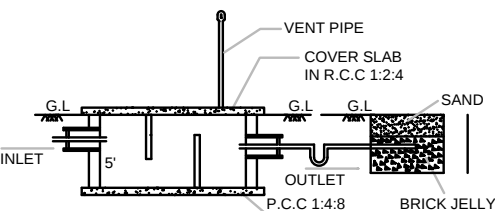


SECTION-AB

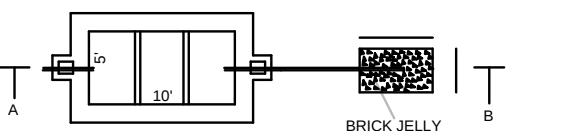


SEPTIC TANK & DISPERSION TRENCH DETAILS


SCALE- 1:100

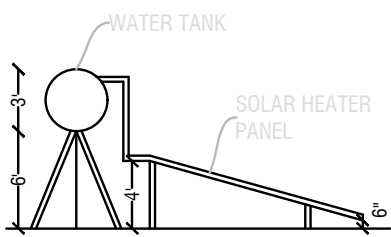


SIDE VIEW

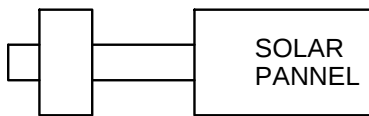


PLAN
SOLAR WATER HEATER
SCALE- 1:50

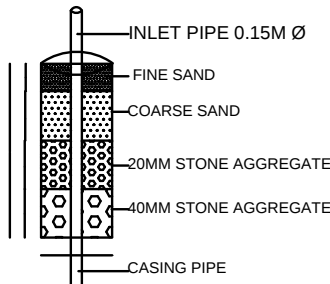


DETAILS OF RAIN WATER
HARVESTING STRUCTURES
(NOT TO SCALE)

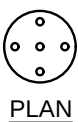


PLAN

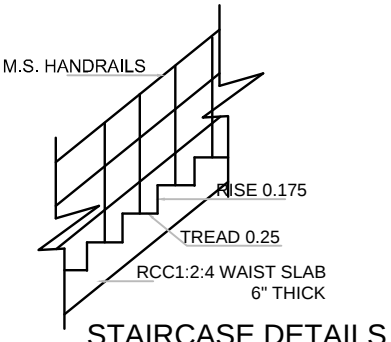

STAIRCASE DETAILS
SCALE- 1:20

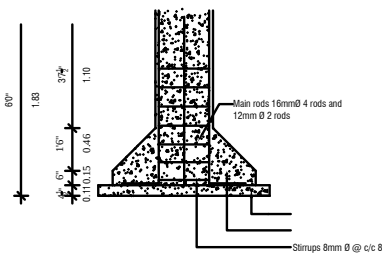

SECTION ON - " FF "

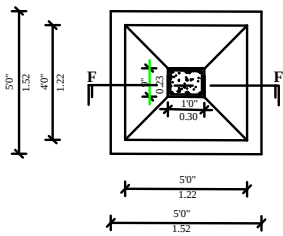

Footing & Column

COLOR INDEX		
Site Boundry		
Proposed Building		
Existing Road		
Schedule of Joineries		
MD	Main Door	1.05 X 2.10
AO	Arch Open	0.91 X 2.10
D1	Door	0.91 X 2.10
D2	Door	0.75 X 1.83
W	Window	1.50 X 1.22
W1	Window	0.91 X 1.22
V	Ventilator	0.91 X 0.61
Area Details		
Particulars	Sq.m.	Sq.ft.
Total Area of the Site	9050.00	97413.30
Plinth Area of the Pro. Bldg. Ground Floor	104.07	1120.20
Carpet Area	77.96	839.15
Open Space	8945.93	96293.10
Total Construction Area	104.07	1120.20
Car Parking - 2.50M X 5.00M = 1 Nos		
Two Wheeler Parking - 1.80M X 1.00M = 2 Nos		
Applicant	Engineer	
Mr.S.Dhanasekaran S/o Seerangan.	Er.P.GOPALD,Arch., LICENSED BUILDING SURVEYOR & CONSULTING ARCHITECTURE, VASUTU PLANING AND CONSTRUCTION, HASHNI BUILDERS, #6/75, Veerakkal (Po), Mettur (Tk). Salem (Dt)-636 454. Cell: 90250 53864 E mail: palanisamysapari@gmail.com.	