
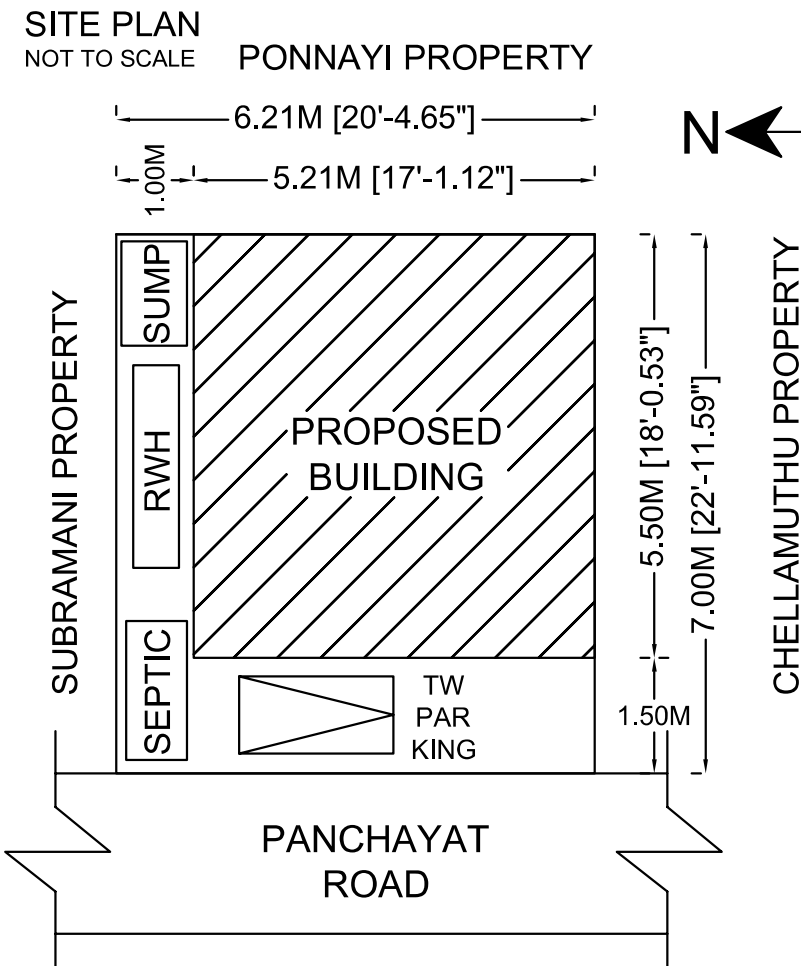
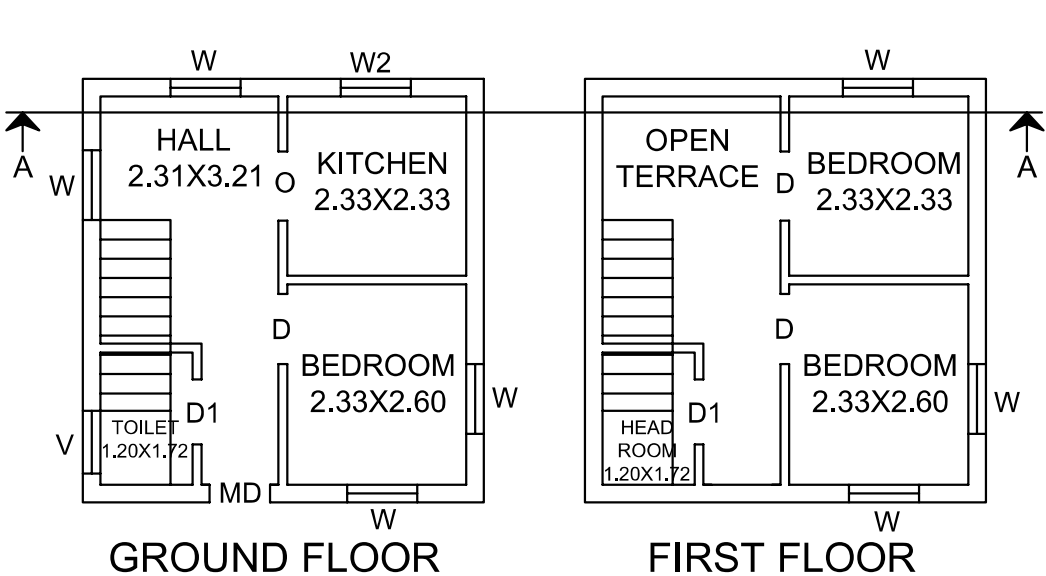


PLAN SHOWING THE PROPOSED CONSTRUCTION OF R.C.C TERRACED ROOF GROUND FLOOR & FIRST FLOOR RESIDENTIAL BUILDING IN NATHAM S.F.NO : 969/16, PATTA NO : 100, KOOLAMEDU VILLAGE & PANCHAYAT, ATTUR UNION, ATTUR TALUK, SALEM DISTRICT.

APPLICANT NAME : Mr.C.JAYAPRAKASH., S/O Mr.CHELLAIYAN.

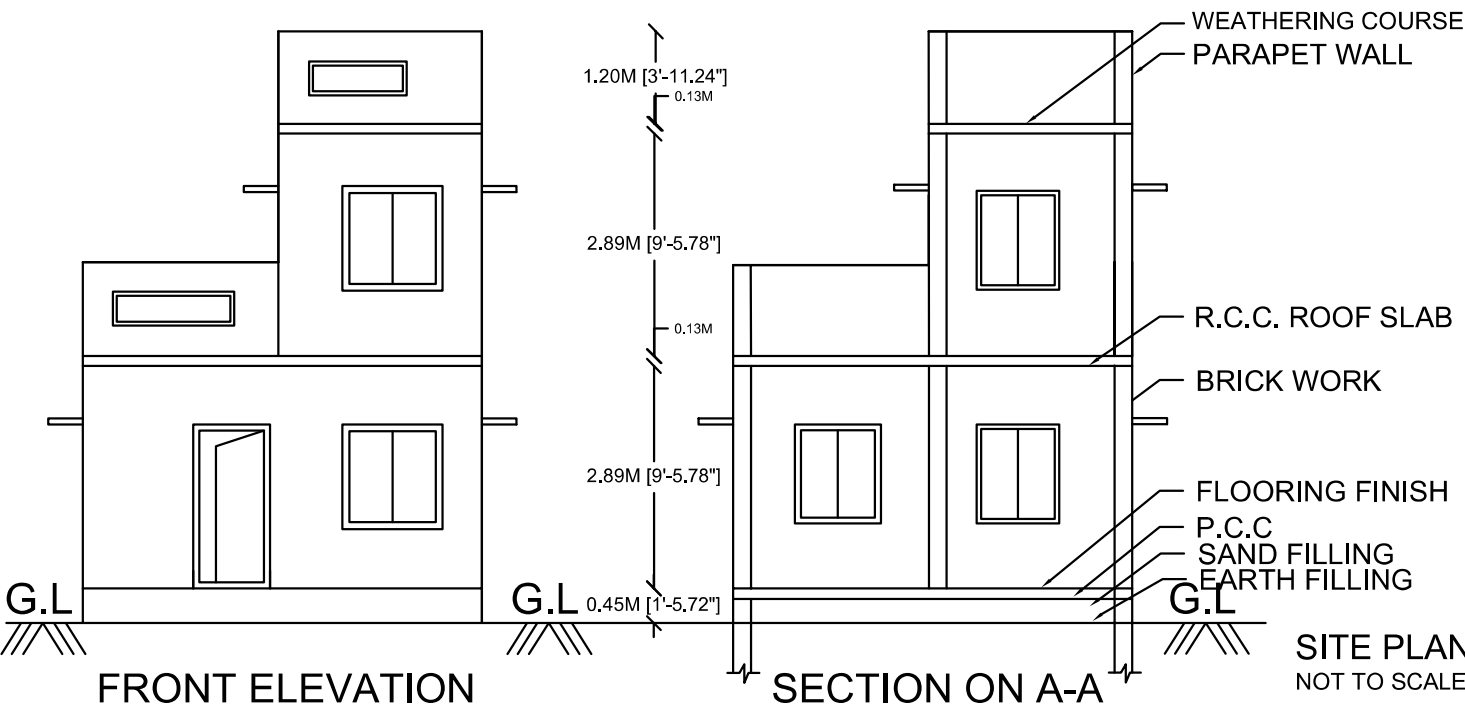

AREA DETAILS:		
DESCRIPTION	SQ.FT	SQ.M
AS AT SITE	468.23	43.50
AS PER DOC	468.23	43.50
FMB OR PLR	468.23	43.50
GROUND FLOOR	308.49	28.66
FIRST FLOOR	158.12	14.69
OPEN SPACE	159.74	14.84

JOINERY DETAILS:		
DESCRIPTION	FEET	METER
MAIN DOOR MD	3'6"X7'0"	1.07X2.13
DOOD D	3'3"X7'0"	1.00X2.13
DOOR D1	2'6"X7'0"	0.76X2.13
OPEN O	3'0"X7'0"	0.91X2.13
WINDOW W	4'0"X4'6"	1.22X1.37
WINDOW W1	3'0"X3'3"	0.91X1.00
VENTILATER V	3'0"X2'6"	0.91X0.76

COLOR INDEX :	
SITE BOUNDARY SHOWN IN	
PRO.BUILDING SHOWN IN	
ROAD SHOWN IN	

ALL DIMENSIONS ARE IN "METER"
APPLICANT : Mr.C.JAYAPRAKASH.

REGISTERED ENGINEER :

Er.S.Senthilkumar (BE Civil),
Registered Engineer Grade - II(SWP),
5/554, Nadukaradu, Nattamangalam,
Amanikondalampatti Panchayat,
Panamarathupatti Union,
Salem - 636010. Cell : 8056356469