
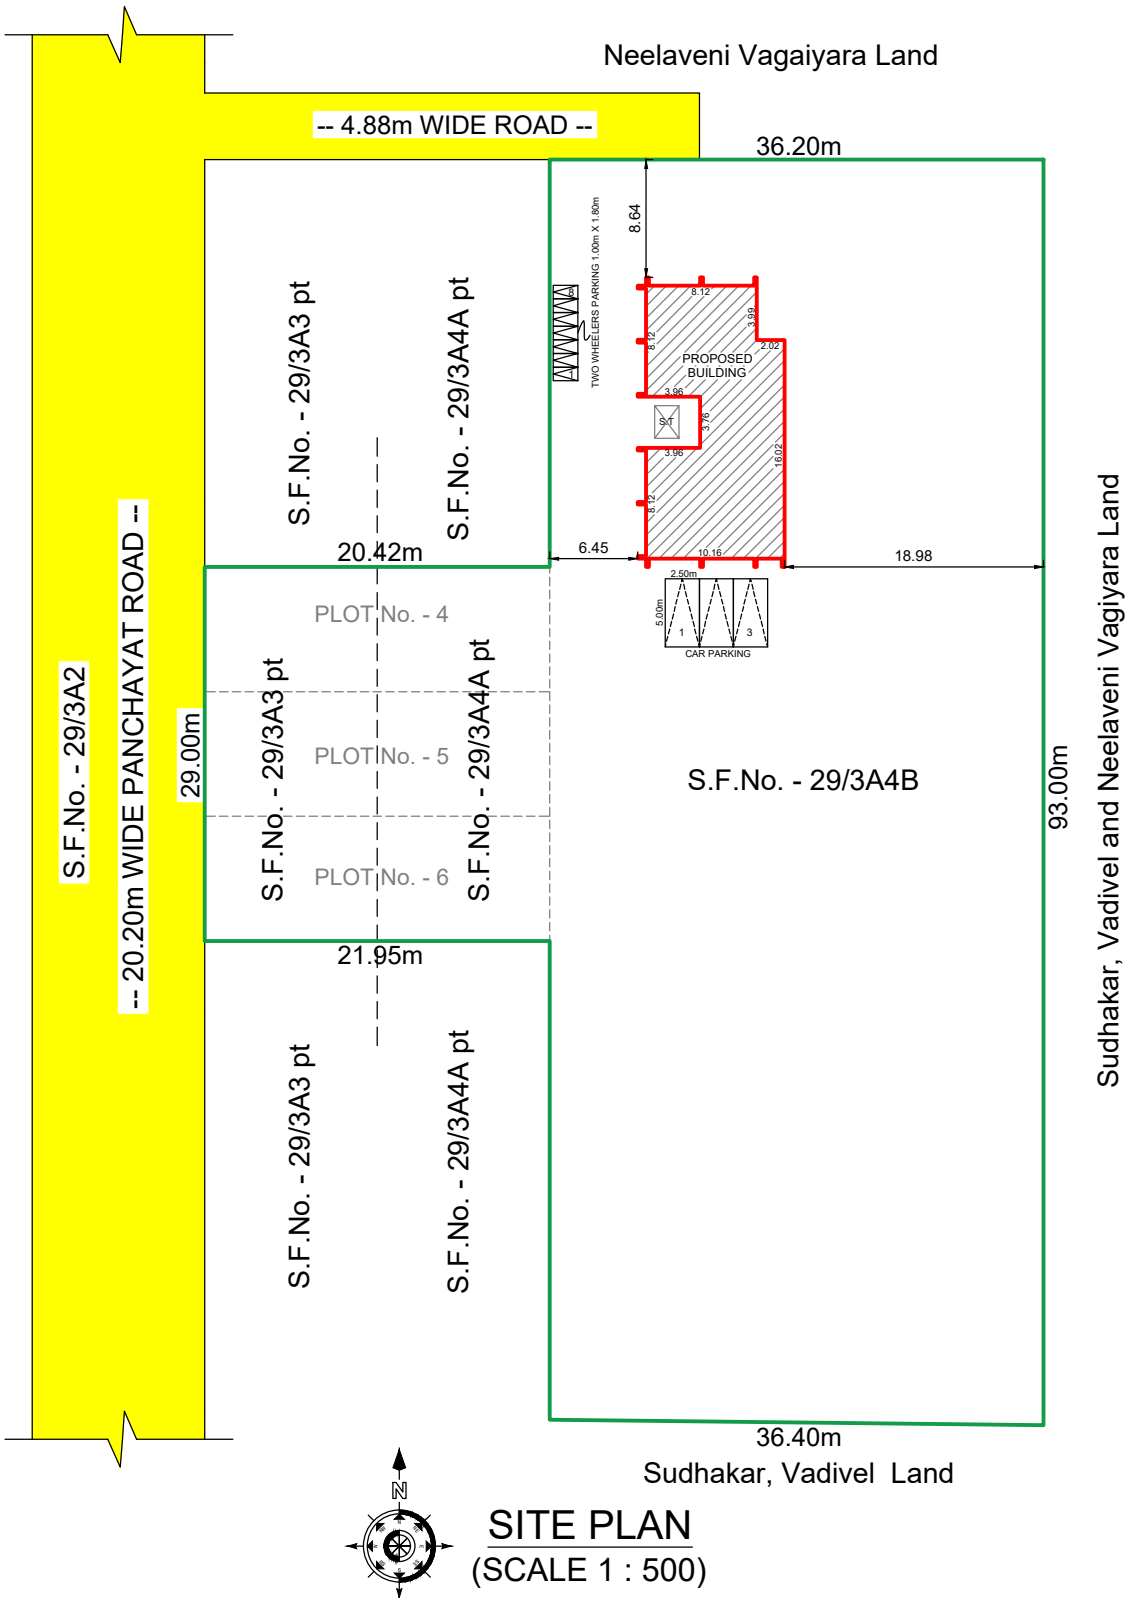
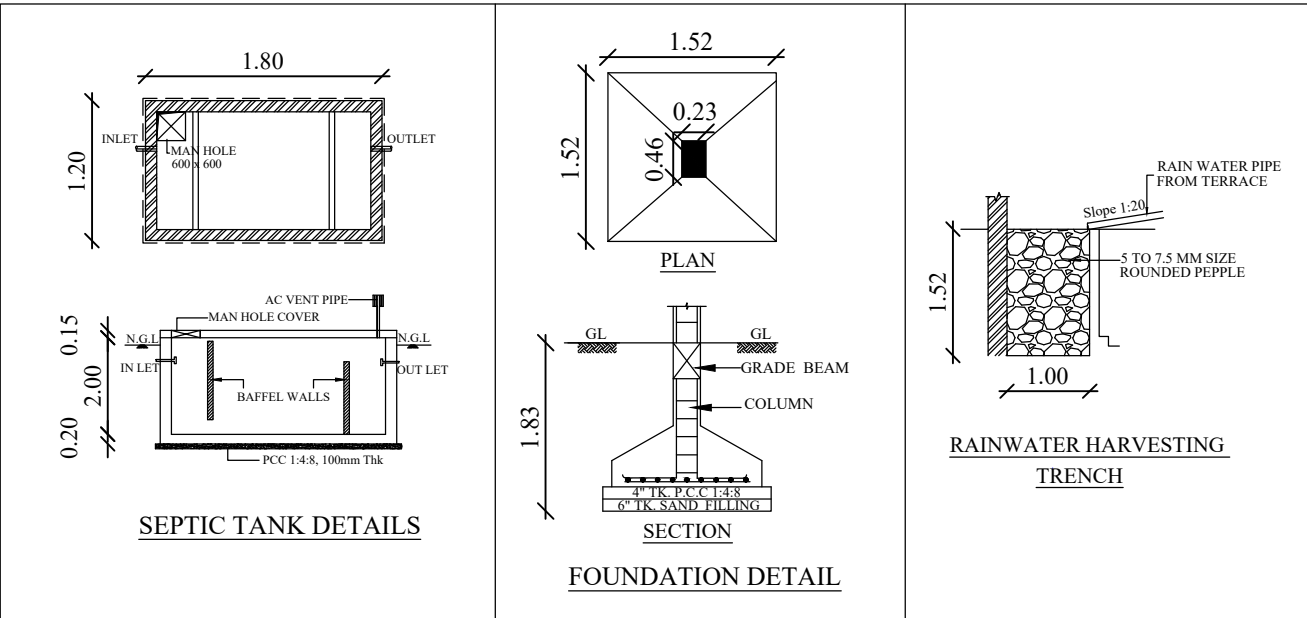


PLAN SHOWING THE PROPOSED CONSTRUCTION OF G.I SHEET ROOF COMMERCIAL OFFICE BUILDING (GROUND FLOOR), IN S.F.No. - 29/3A4B, 29/3A4A pt & 29/3A3 pt, OF SEKKARAPATTY VILLAGE, YETTIKUTTAPPATTY VILLAGE PANCHAYAT, OMALUR UNION,OMALUR TALUK, SALEM DISTRICT.

APPLICANT : Mr. C.VALLIAPPA, S/o.CHOCKALINGAM.

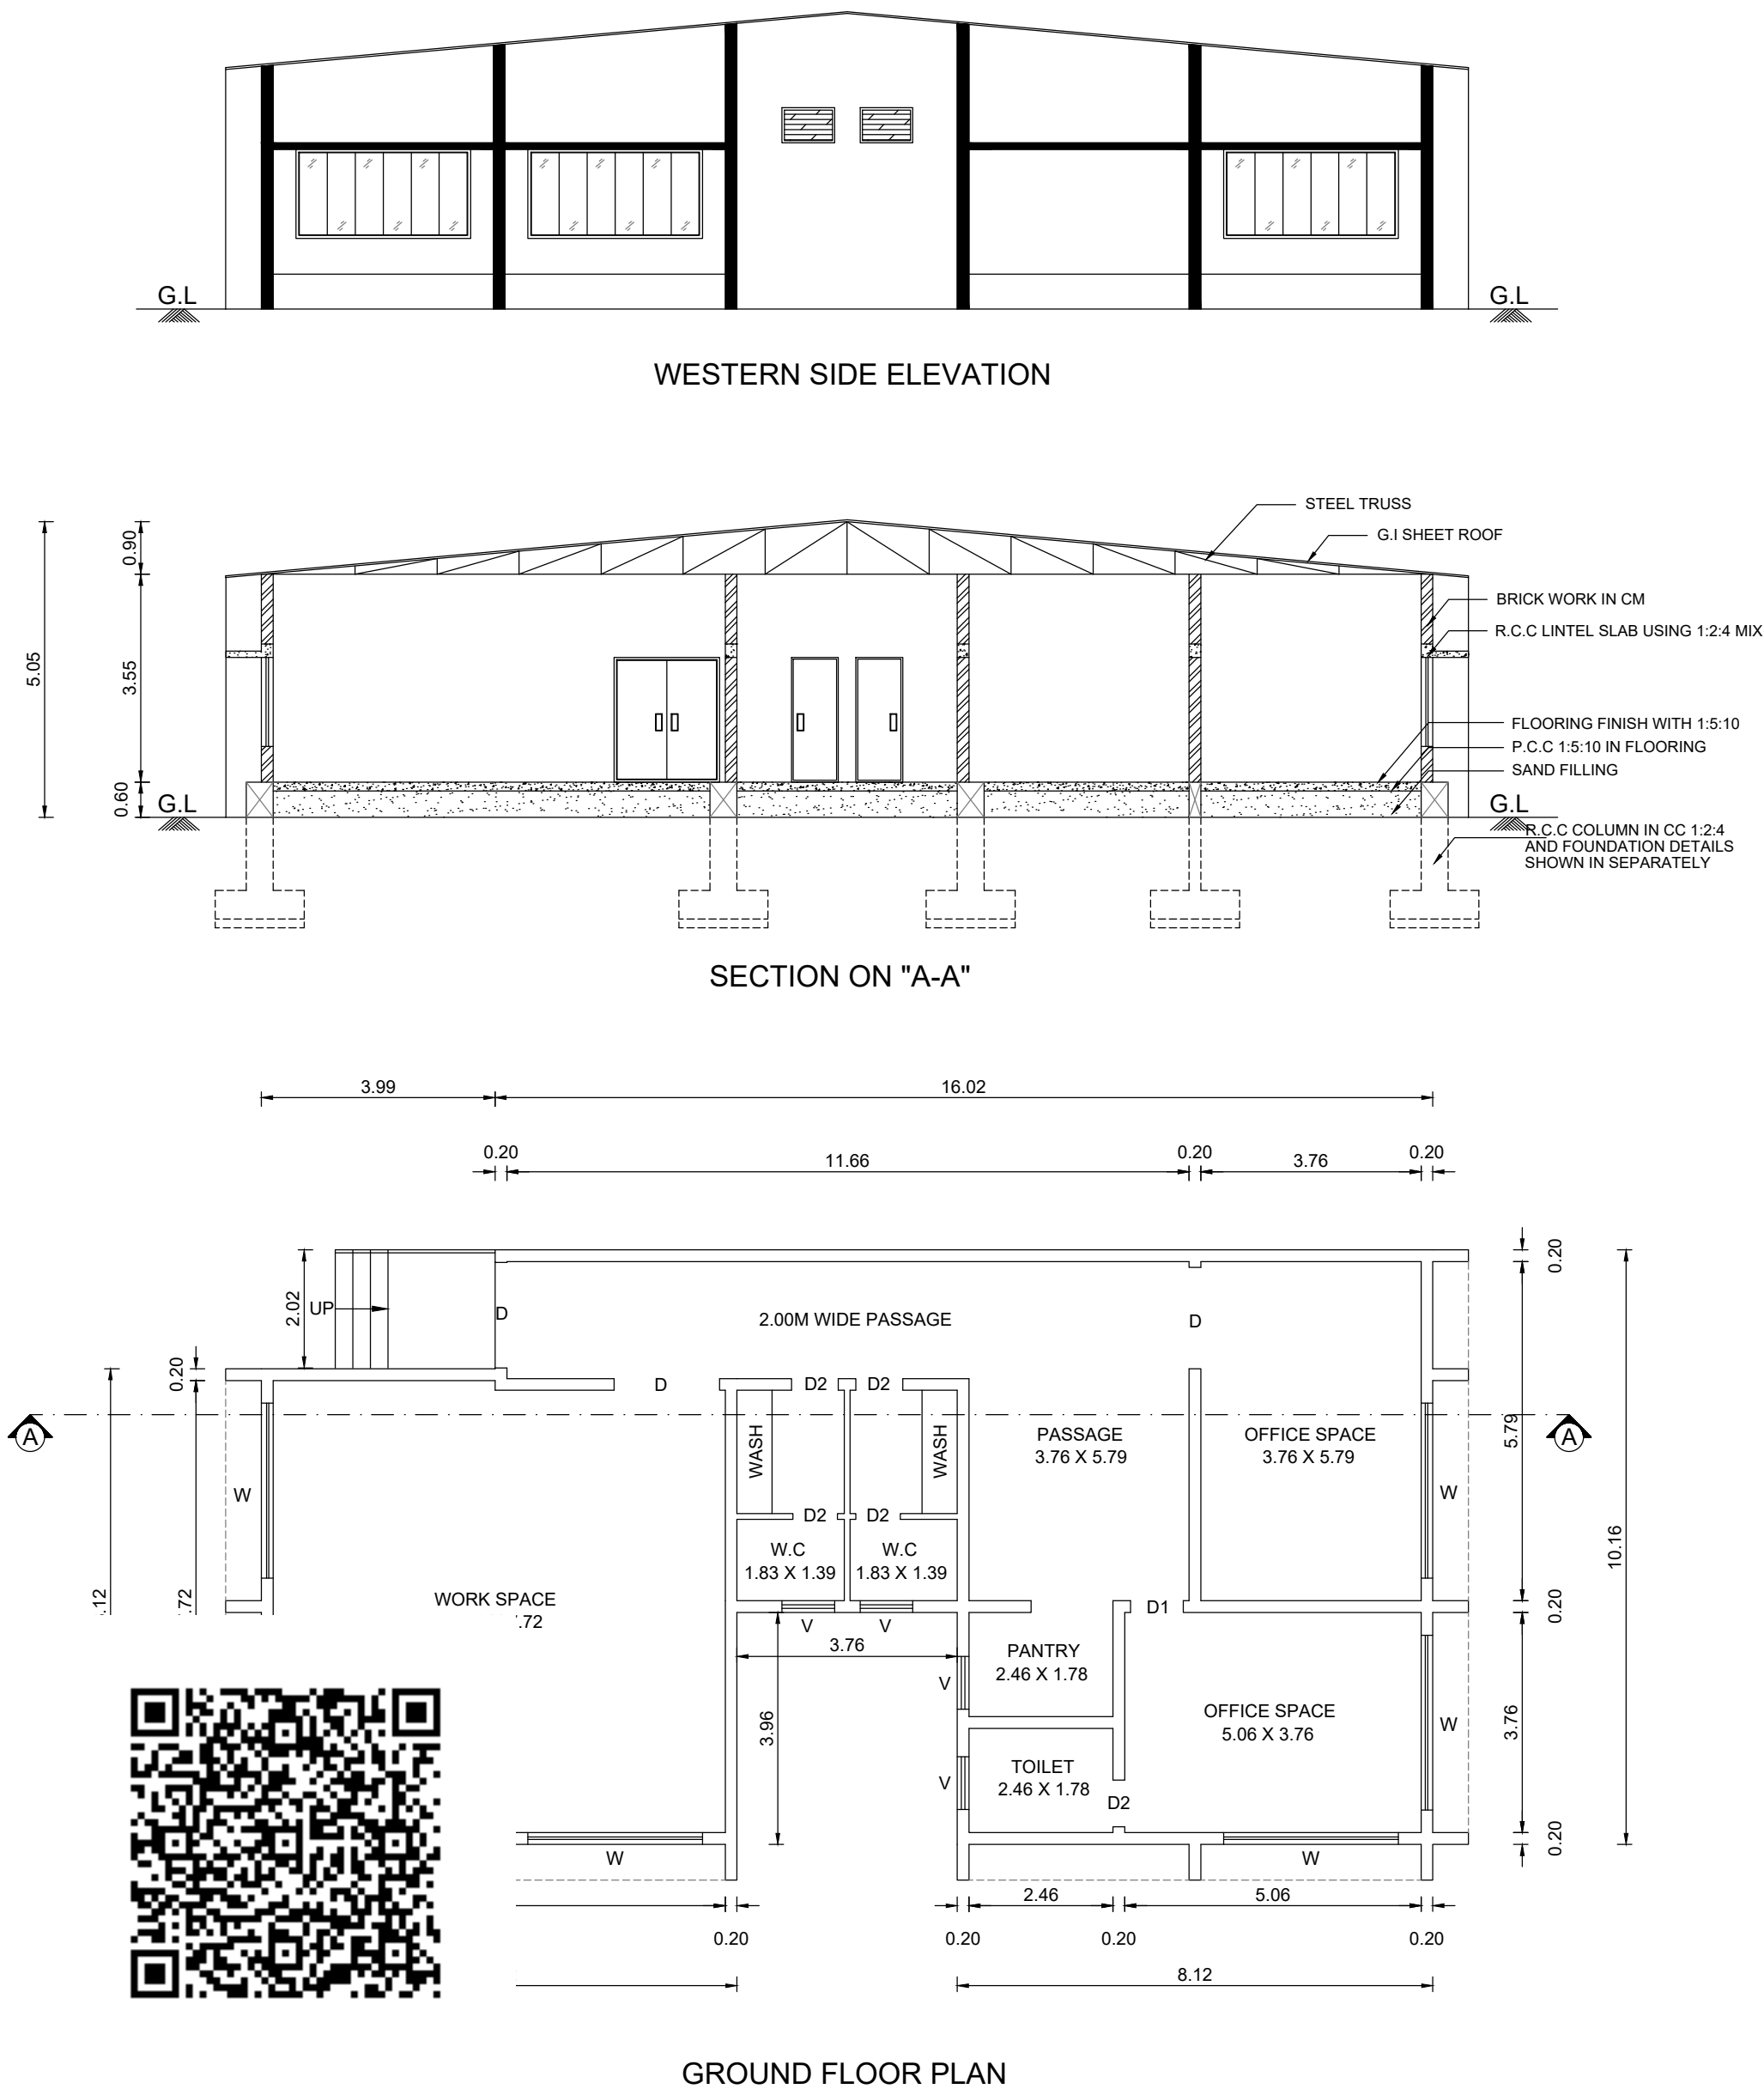

AREA STATEMENT				
SITE AREA DETAILS (In Sq.m)				
AS PER DOCUMENT (0.8550 Acres + 2192.00 Sq.Ft 2165.50 Sq.Ft + 2161.50 Sq.Ft)			4065.65	
SUPERIMPOSED PLOT AREA			4045.92	
BUILDING AREA DETAILS				
FLOOR NAME	BUILTUP AREA		FSI AREA	
	In Sq.m	In Sq.Ft	In Sq.m	In Sq.Ft
GROUND FLOOR AREA	181.82	1957.11	181.82	1957.11
FLOOR SPACE INDEX (FSI) = $\frac{181.82}{4045.92}$ = 0.04				
PLOT COVEREAGE (PC) = $\frac{181.82}{4045.92} \times 100$ = 4.49 %				
SCALE 1 : 100		ALL DIMENSIONS ARE IN "METRE"		
JOINERY DETAILS (In Metre)				
D	DOOR	1.80 X 2.13		
D1	DOOR	0.91 X 2.13		
D1	TOILET DOOR	0.76 X 2.13		
W	WINDOW	3.00 X 1.52		
V	VENTILATOR	0.90 X 0.60		
COLOUR INDEX				
SITE BOUNDRY SHOWN				
PROPOSED BUILDING SHOWN				
EXISTING ROAD SHOWN				
APPLICANT :				
				
REGISTERED ENGINEER :				
 Er.A.SEENIVASAN , B.E., Registered Engineer Grade-I Salem DTCP Regn.No. : 014/RE-1/2024 Registered Structural Engineer Grade-II Salem DTCP Regn.No. : 01/2022/SE-GR-II Registered Construction Engineer, Salem DTCP Regn.No. : 03/2022/CE # 5/318-B, State Bank Colony-II Junction Main Road, SALEM - 4, Contact No. 98427-12227				