



PLAN SHOWING THE PROPOSED CONSTRUCTION OF GROUND & FIRST FLOORS PLAN OF R.C.C TERRACED RESIDENTIAL BUILDING IN S.F NO-9/1C,2B, S.PAPARAPATTY VILLAGE PANCHAYAT,VEERAPANDY VILLAGE UNION, SALEM TALUK & DISTRICT.







NAME OF THE APPLICANT = 1. Mr.S.SASIKUMAR S/o Mr.SRINIVASAN.

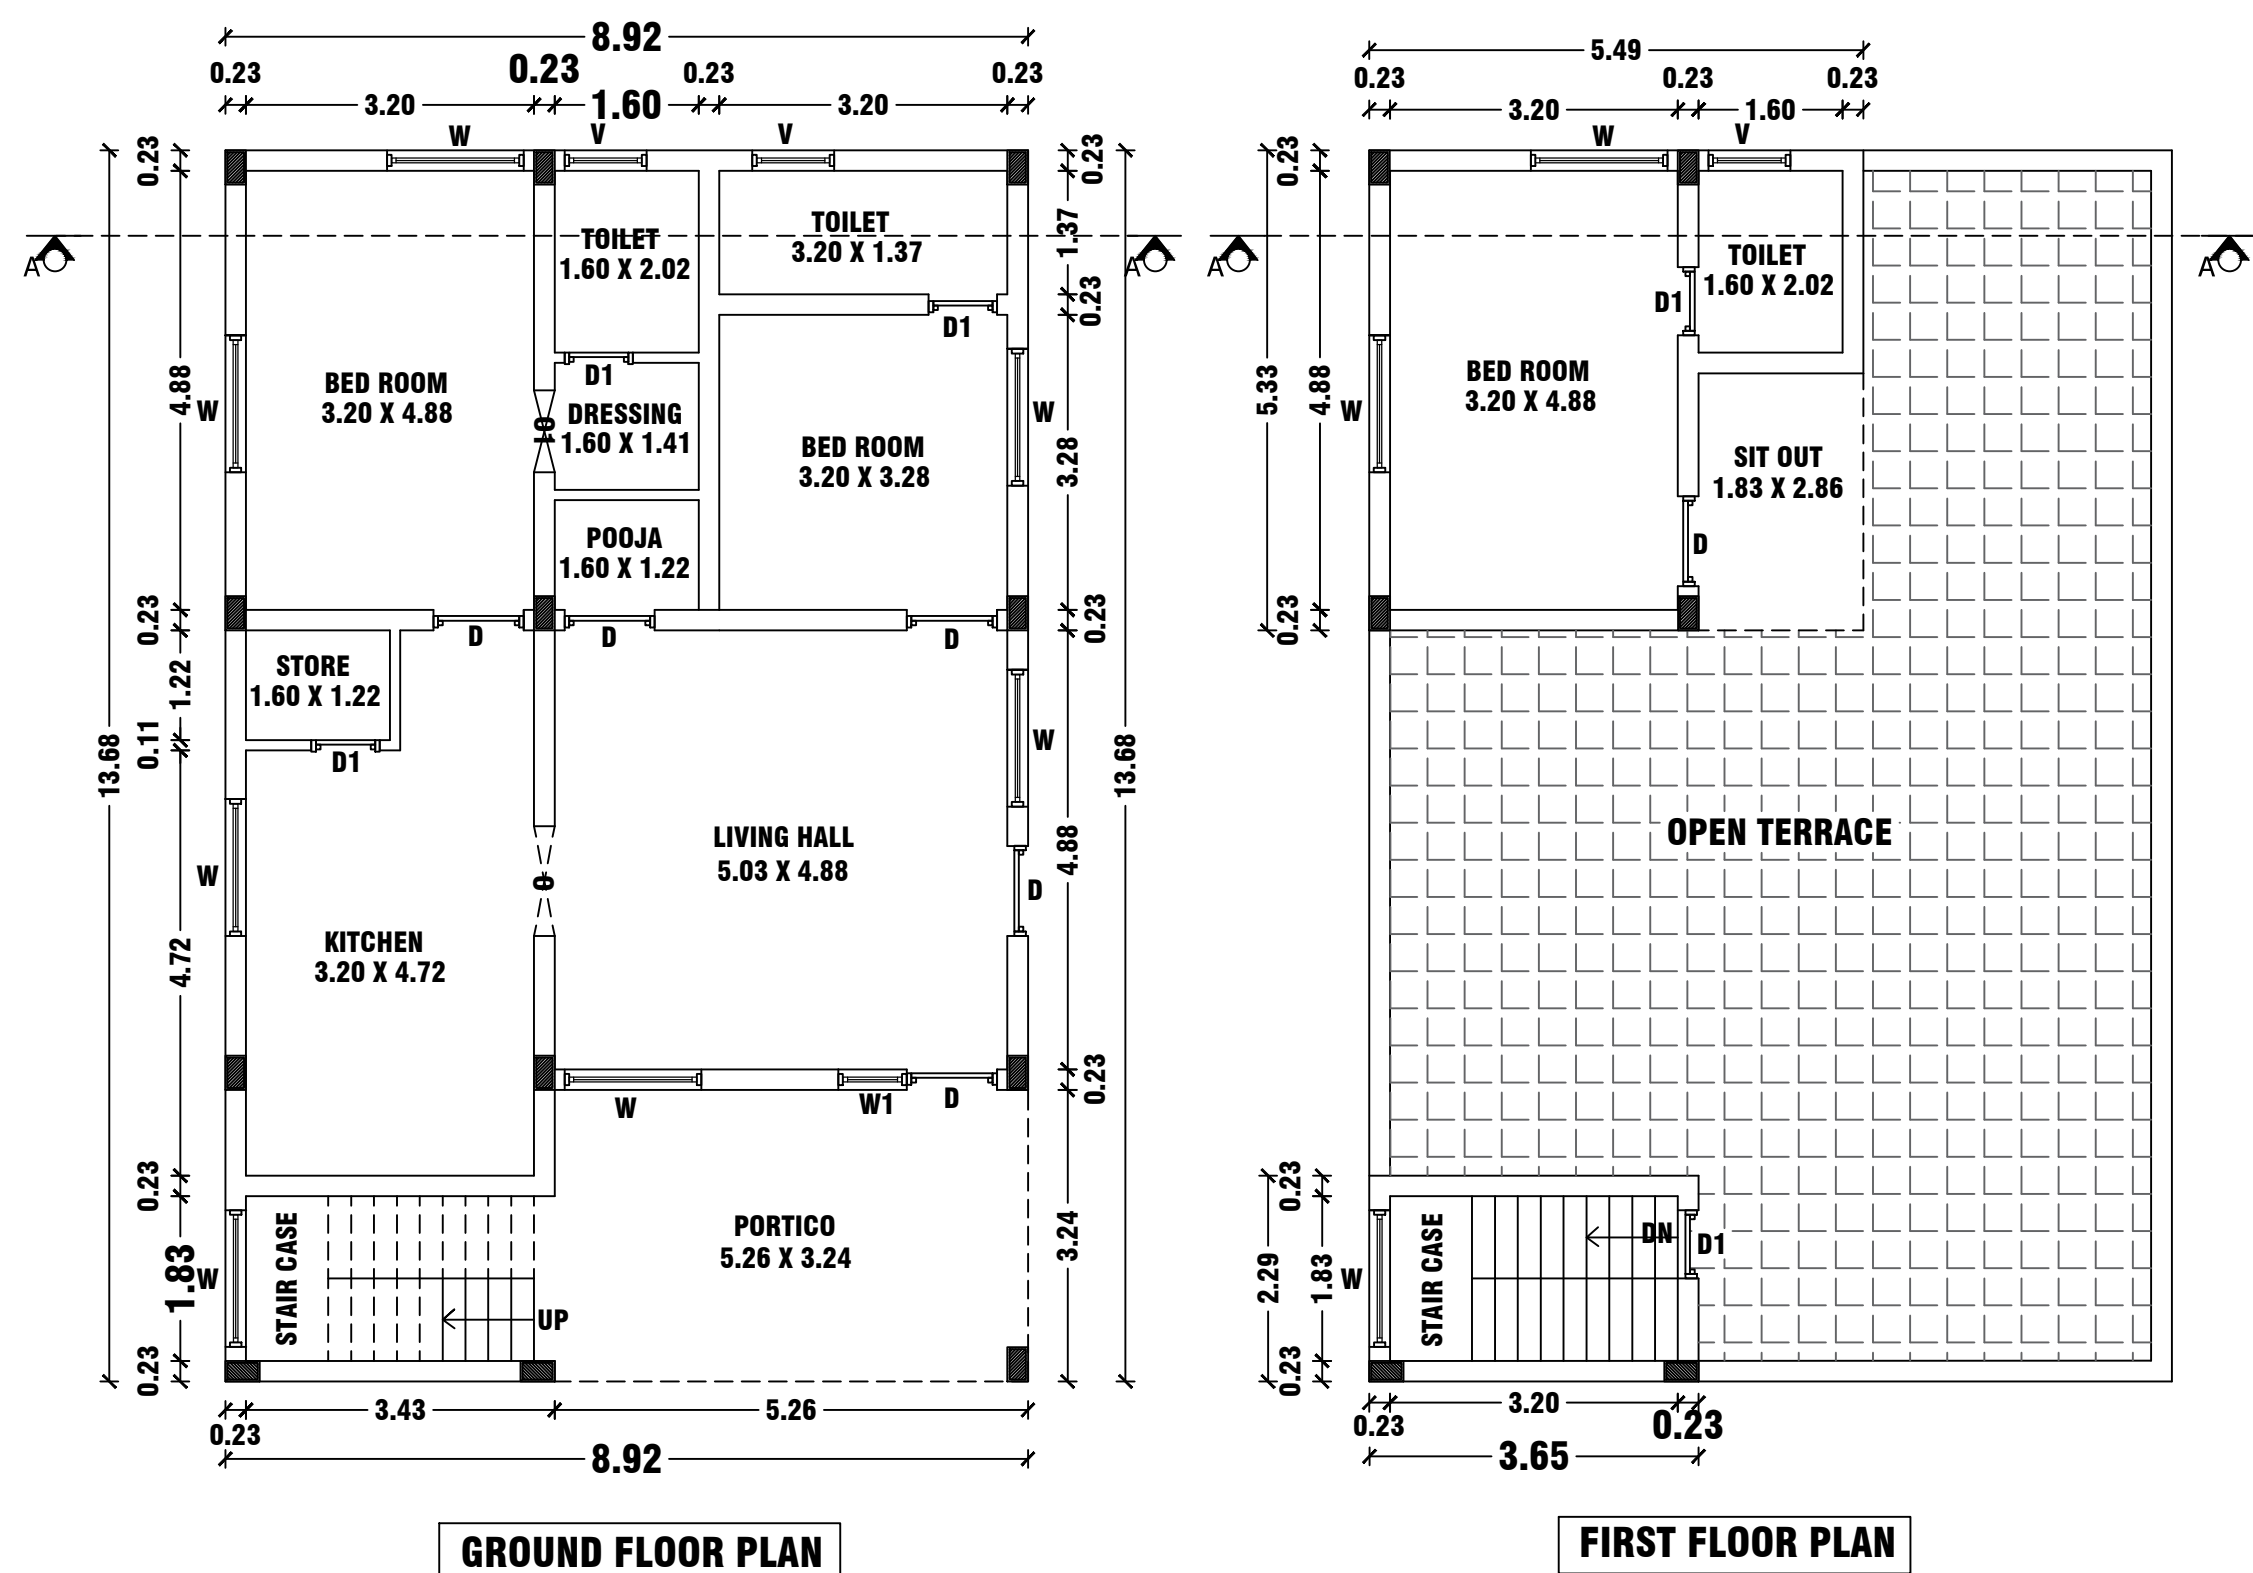


SCALE:- 1:100

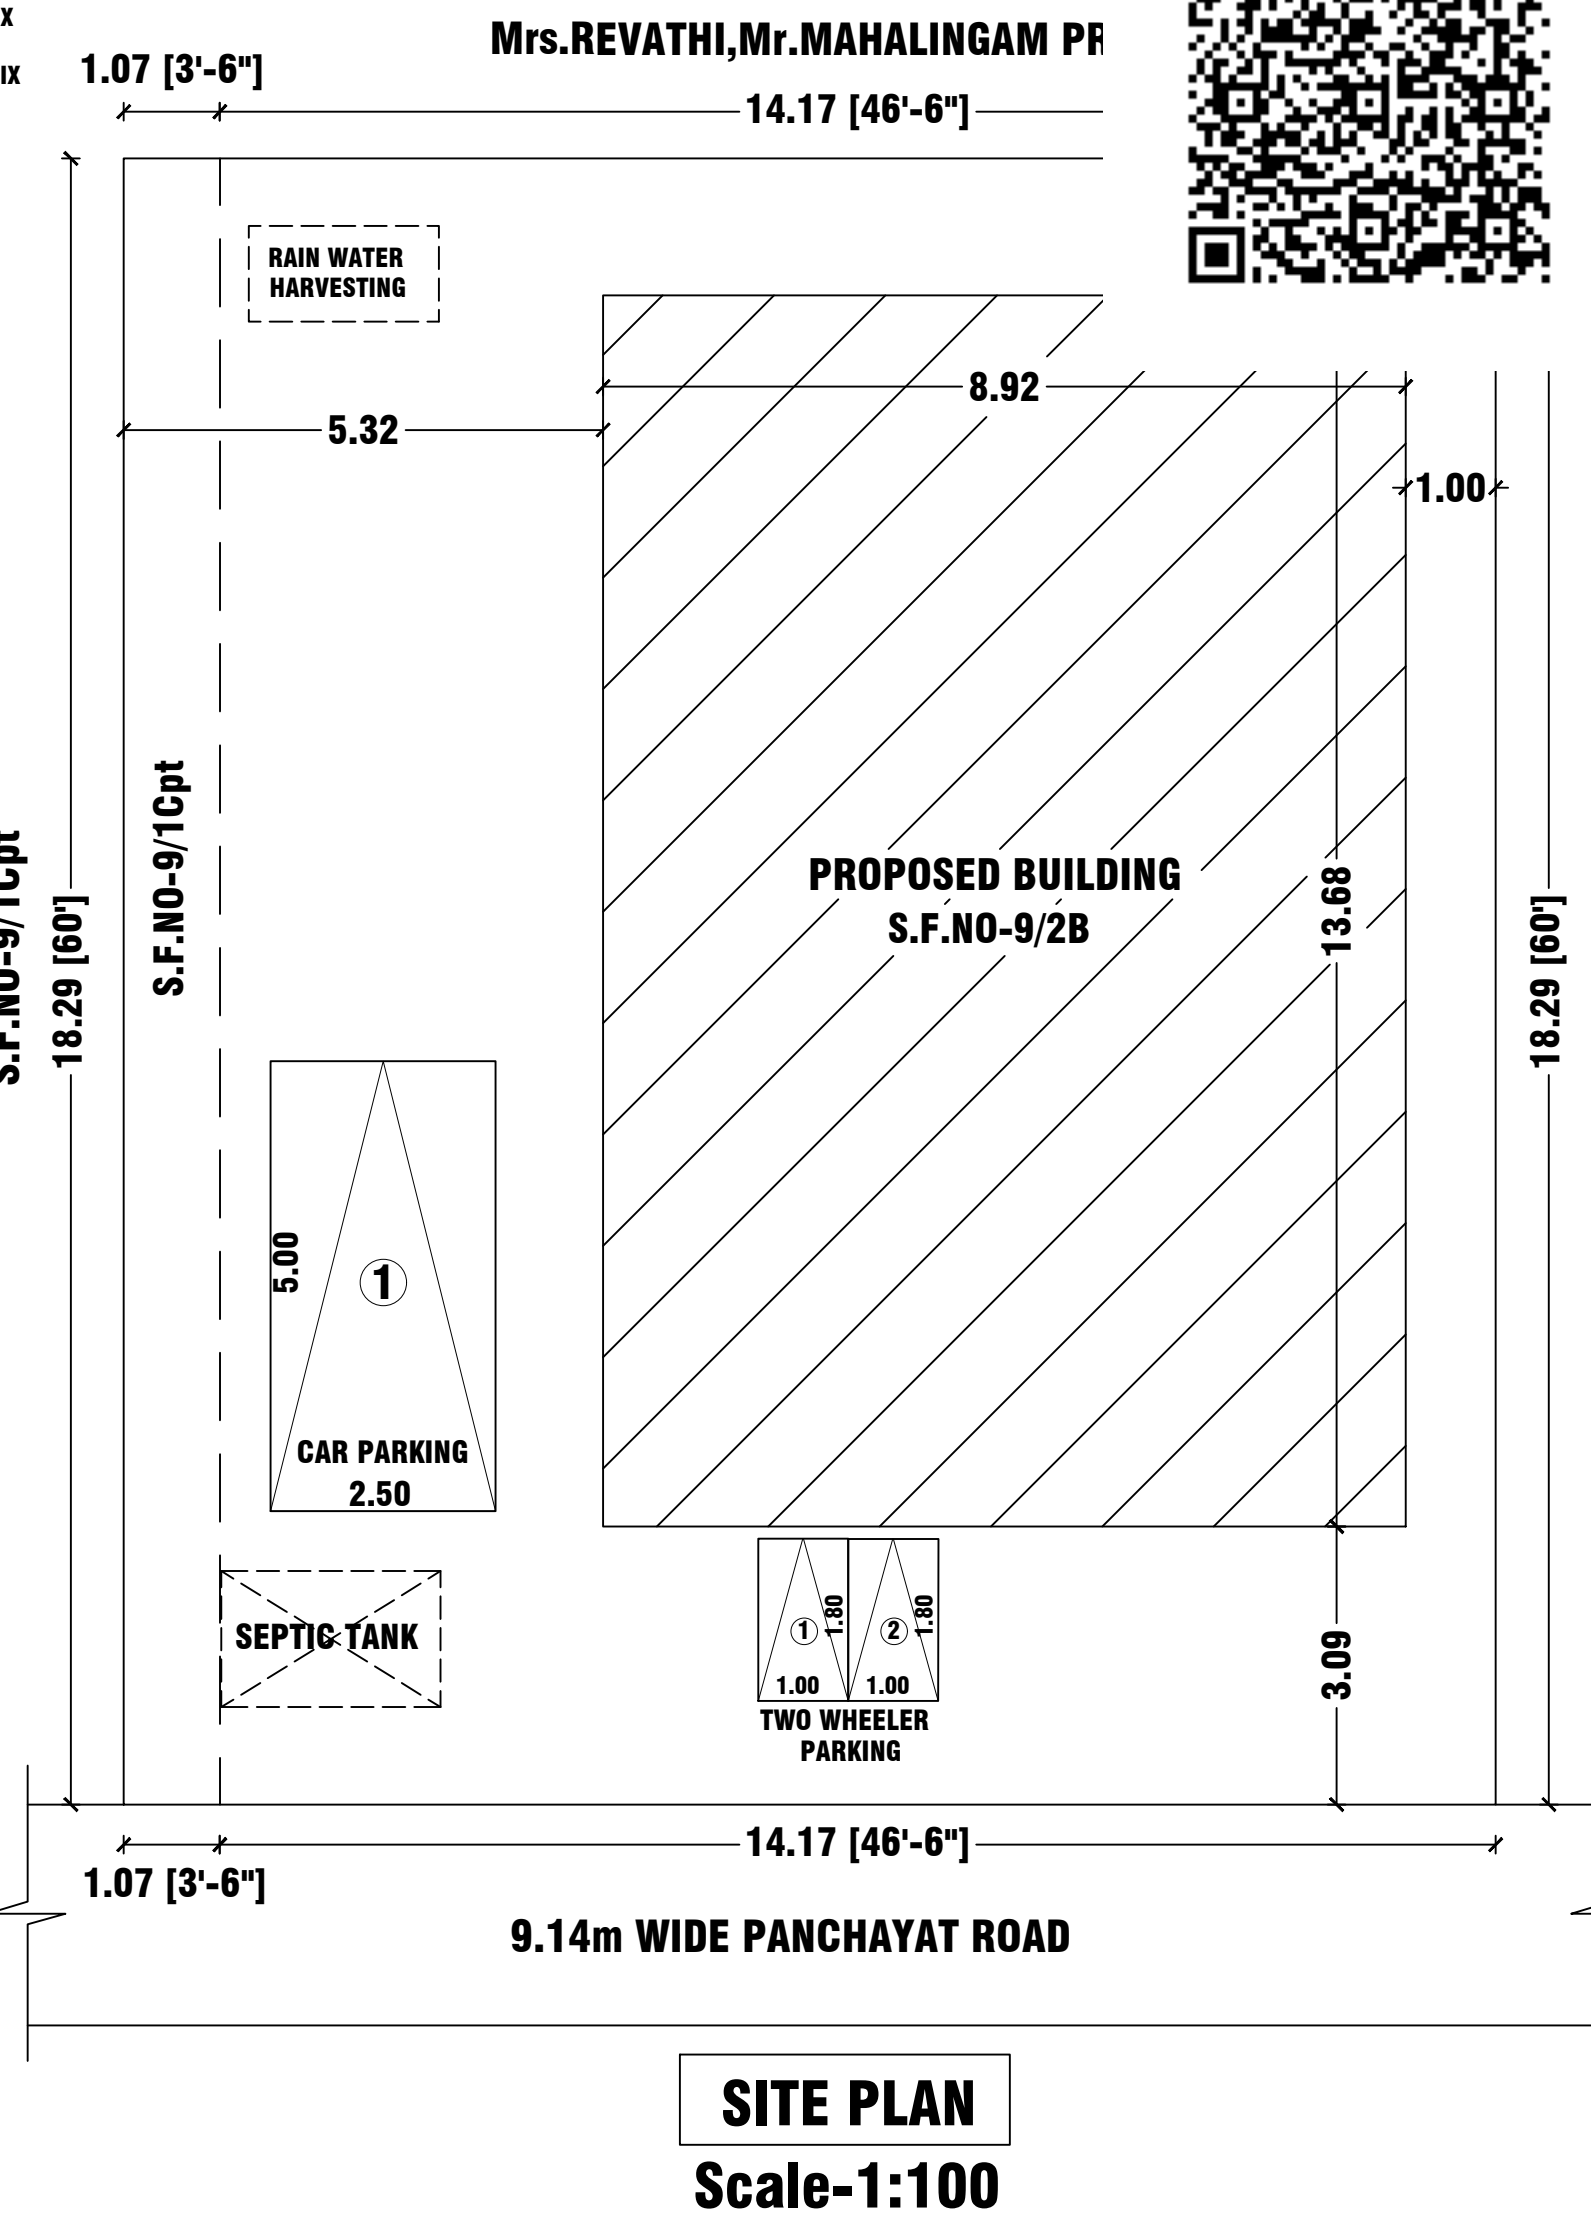

COLUMN & FOOTING DETAIL

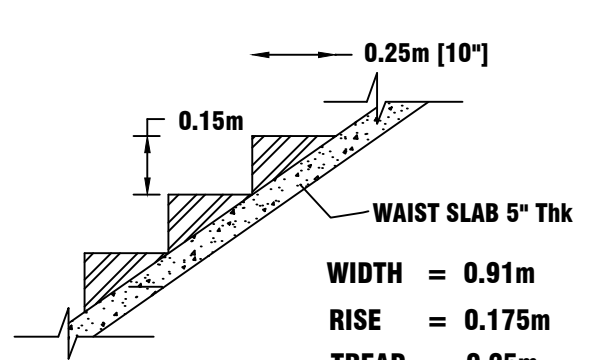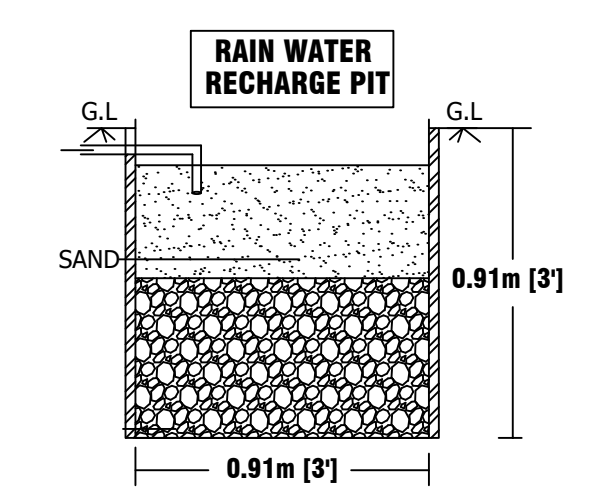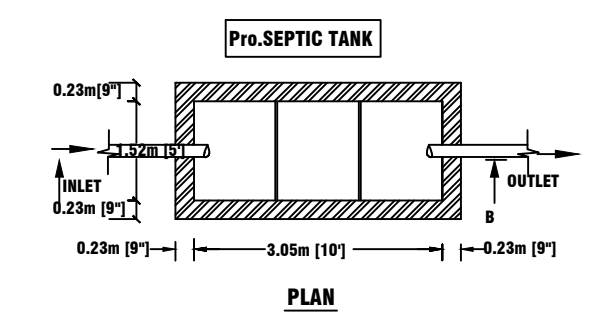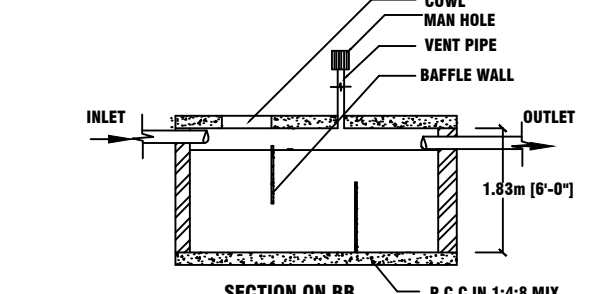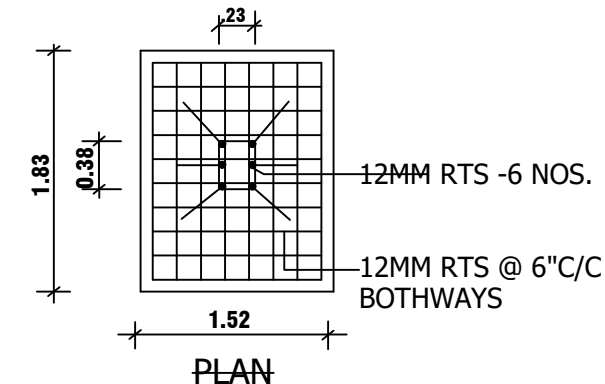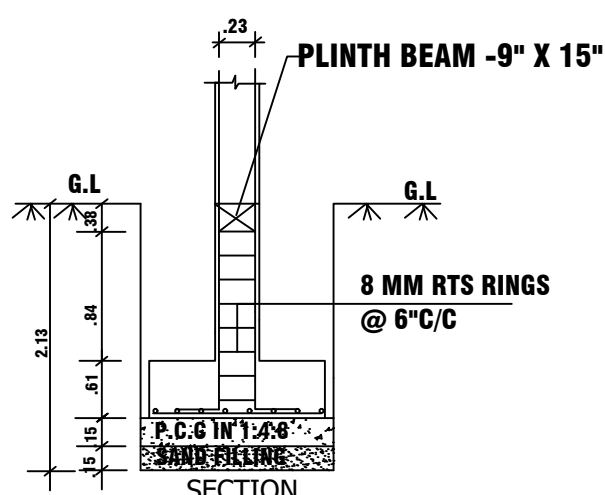

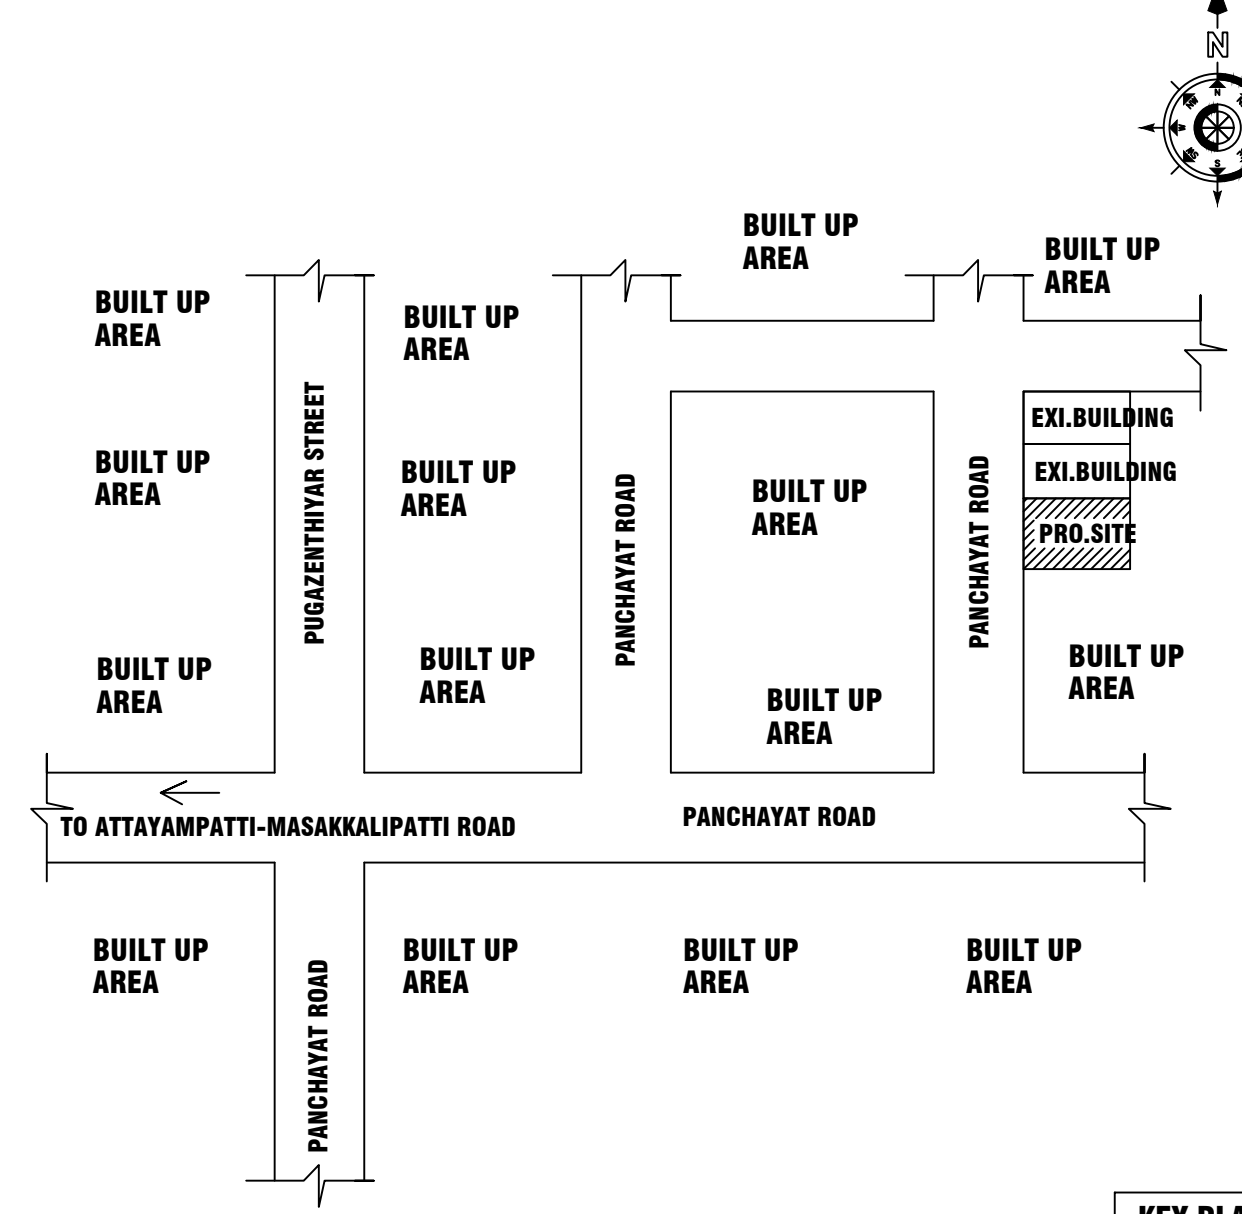		
KEY PLAN Not to Scale		
AREA DETAILS :-		
PARTICULARS	SQ.FT	SQ.MT
AREA OF THE SITE (AS PER DEED) (210 Sq.ft + 2790 Sq.ft = 3000 Sq.ft)	3000.00	278.70
AREA OF THE PRO.BUILDING (G.F)	1312.60	121.94
AREA OF THE PRO.BUILDING (F.F)	315.05	29.27
TOTAL AREA OF THE PRO.BUILDING	1627.65	151.21
AREA OF THE VACANT SITE	1687.40	156.76
JOINERY DETAILS		NO. OF TWO CAR PARKING PROVIDED = 1No X 2.50 X 5.00
DOOR (D) = 1.00 X 2.13 DOOR (D1) = 0.76 X 2.13 WINDOW (W) = 1.52 X 1.37 WINDOW (W1) = 0.76 X 1.37 VENTILATOR (V) = 0.91 X 0.76 OPEN (O) = 1.22 X 2.13 OPEN (O1) = 0.91 X 2.13		NO. OF TWO WHEELER PARKING PROVIDED = 2Nos X 1.00 X 1.80
BOUNDARY SHOWN =		PROPOSED SHOWN =
NOTE:- ALL DIMENSIONS ARE IN M UNLESS OTHERWISE SPECIFIED		
APPLICANT:- 		ENGINEER:-  Er.K.K.KISHORE @ K.KISHAN B.E.,C.E(Dip),D.C.P SRI BALAJI CONSTRUCTION ARCHITECT & ENGINEER REGISTERED ENGINEER GRADE-SLPA :52/RE-I/19-24 LICENSED BUILDING SURVEYOR., L.B.S.NO -46/20-21 D.No-93/A7, SRI KRISHNA INDU NIVAS , KATTUVATTAM RAIN BOW GARDEN , PUDHU ERI ROAD, KANNANKURICHI,SALEM -636008. CELL -94432 -41730.