
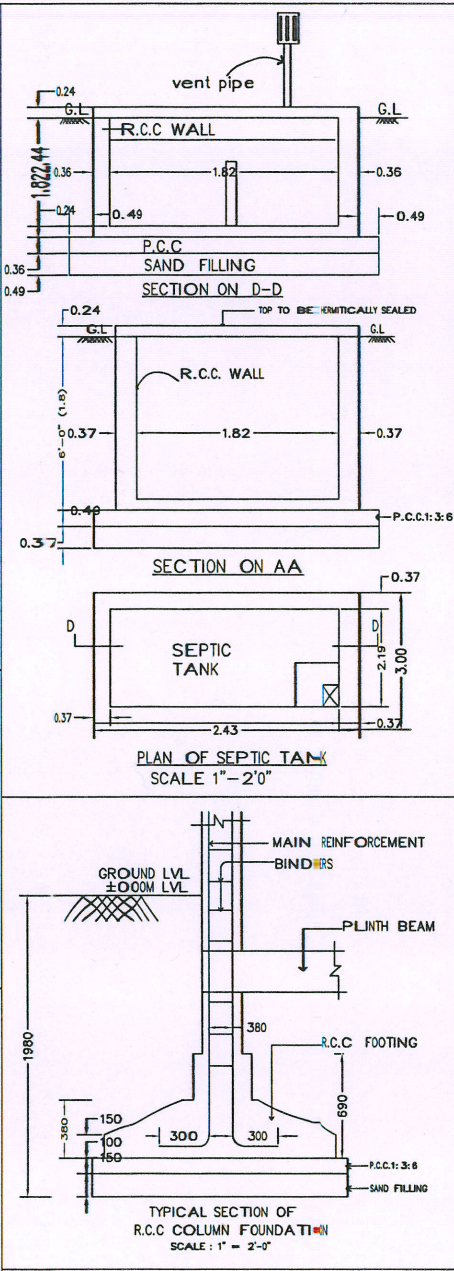
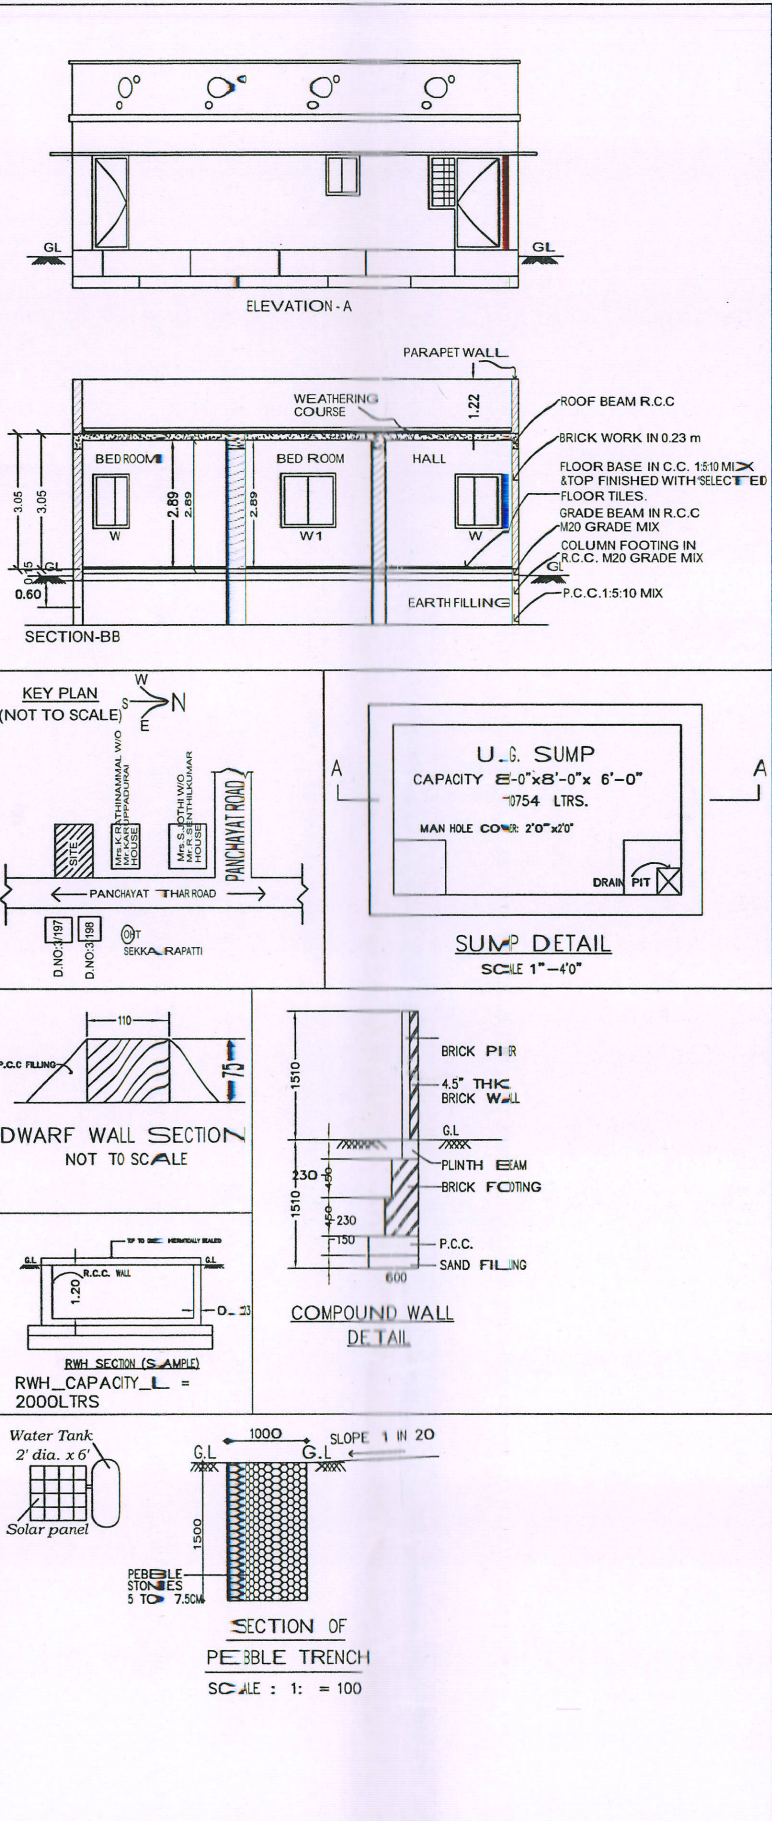


PLAN SHOWING THE PROPOSED CONSTRUCTION OF GROUND FLOOR R.C.C TERRACED ROOF RESIDENTIAL BUILDING IN NEW SF.NO:27/2A2, (OLD.SF.NO:27/2),PATTA.NO:334,SEKKARAPATTI(VIL),ETTIKUTTAPATTI(PACHAYAT),OMALUR(TK),SALEM(DT).

APPLICANT : Mrs.S.ESWARI,VVO Mr.R.SATHISH.

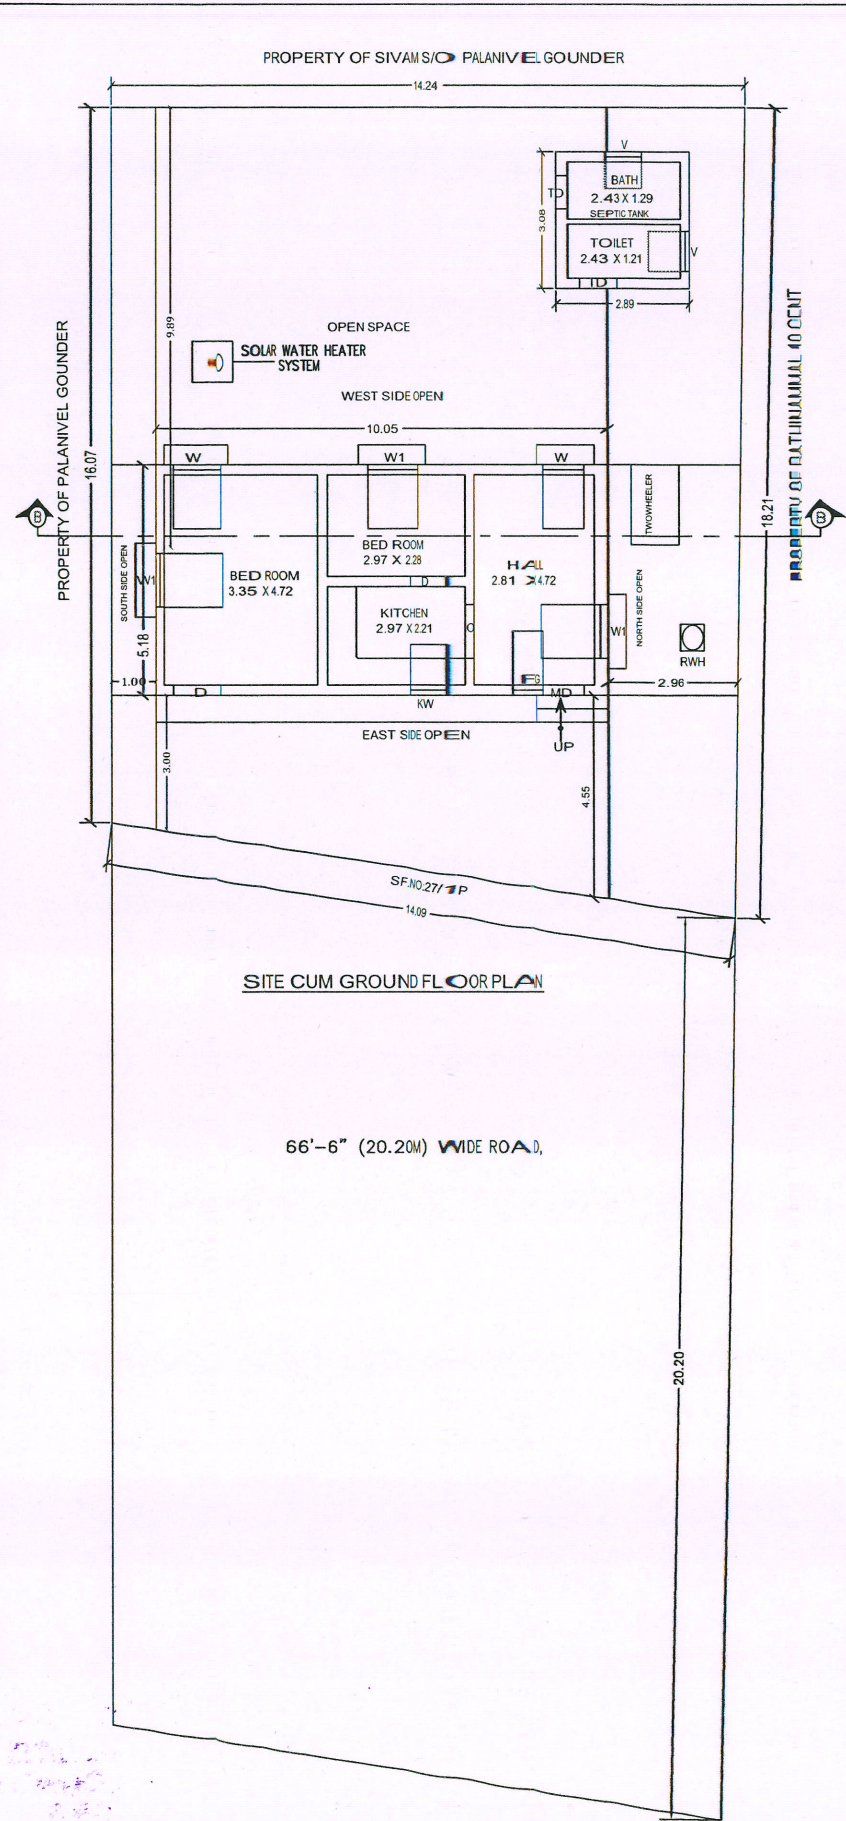

AREA STATEMENT		SQ.FT	SQM
SITE AREA AS PER DOC		2613.00	242.75
GROUND FLOOR		656.06	60.55
OPEN AREA		1956.94	181.30
TOTAL PROPOSED AREA		656.06	60.55
SCHEDULE OF JOINERY			
TYPE	DESCRIPTION	SIZE IN FT	SIZE IN M
MD,D	DOOR	3'-0" X 7'-0"	0.91 X 2.13
TD	DOOR	2'-6" X 7'-0"	0.75 X 2.13
W	WINDOW	3'-0" X 4'-0"	0.91 X 1.21
W1	WINDOW	4'-0" X 4'-0"	1.21 X 1.21
V	VENTILATOR	3'-0" X 2'-0"	0.91 X 0.60
KW	KIT.WINDOW	3'-0" X 3'-0"	0.91 X 0.91

APPLICANT: S. Eswari

REGD. ENGINEER:-
Er. J. MATHESWARAN, B.E.,
SHOP-1, M.G.M.S. COMPLEX,
KADAYAMPATTI TALUK OFFICE NEAR,
KADAYAMPATTI, SALEM-636351
J. Matheswaran
Er. J. MATHESWARAN
MATHES & ASSOCIATES
Shop-1 & 2, M.G.M.S. Complex,
KADAYAMPATTI - 636 351 -
Cell: 9500606764, 9080178306