
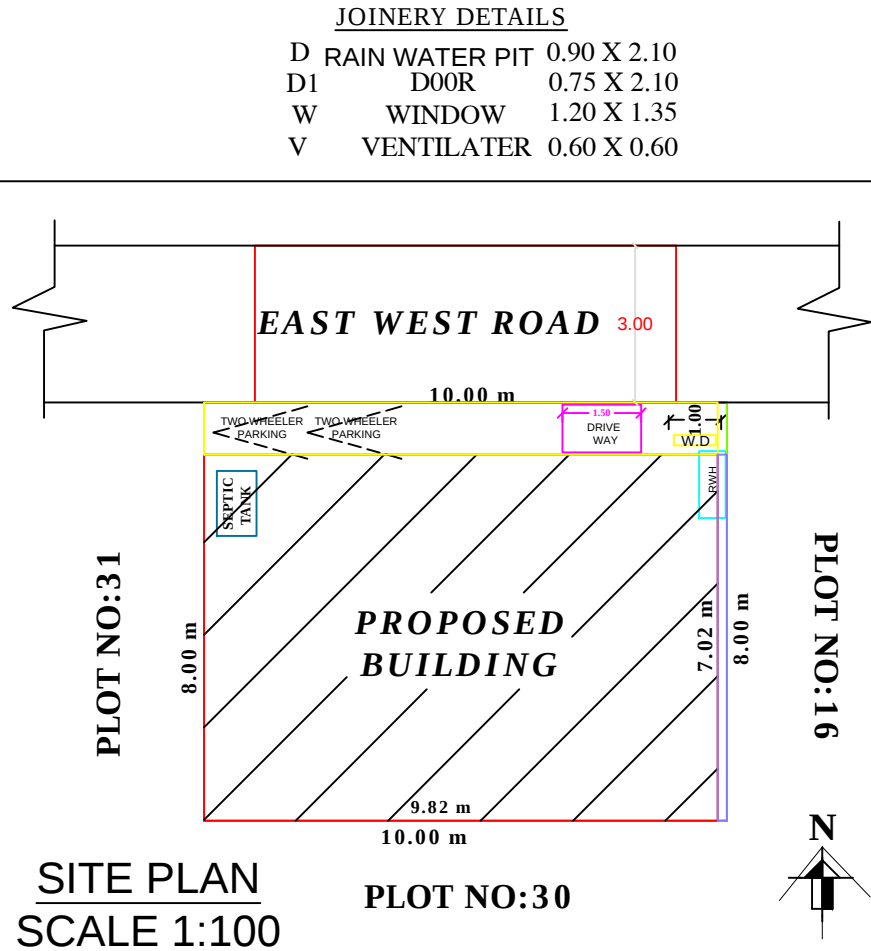


PLAN SHOWING THE PROPOSED NEW CONSTRUCTION OF
GROUND FLOOR AND FIRST FLOOR R.C.C TERRACED ROOF
RESIDENTIAL BUILDING IN NEW S.F.NO:106/25, PLOT NO: 15,
KALAINAR NAGAR, KADAMBUR VILLAGE PANCHAYAT,
GANGAVALLI TALUK, SALEM DISTRICT - 636105

APPLICANT NAME: 1. Mrs.M.UMA W/O MANOGARAN.

AREA DETAILS	SQ.M	SQ.FT
TOTAL SITE AREA AS PER DOCUMENT (2.0 Cent.)	80.92	871.20
PROPOSED RESIDENTIAL G.F PLINTH AREA	68.94	742.06
PROPOSED RESIDENTIAL G.F CARPET AREA	57.65	620.54
PROPOSED RESIDENTIAL F.F PLINTH AREA	12.38	133.26
PROPOSED RESIDENTIAL F.F CARPET AREA	9.30	100.10
TOTAL PROPOSED G.F & F.F AREA	81.32	875.32
OPEN AREA	11.98	128.95

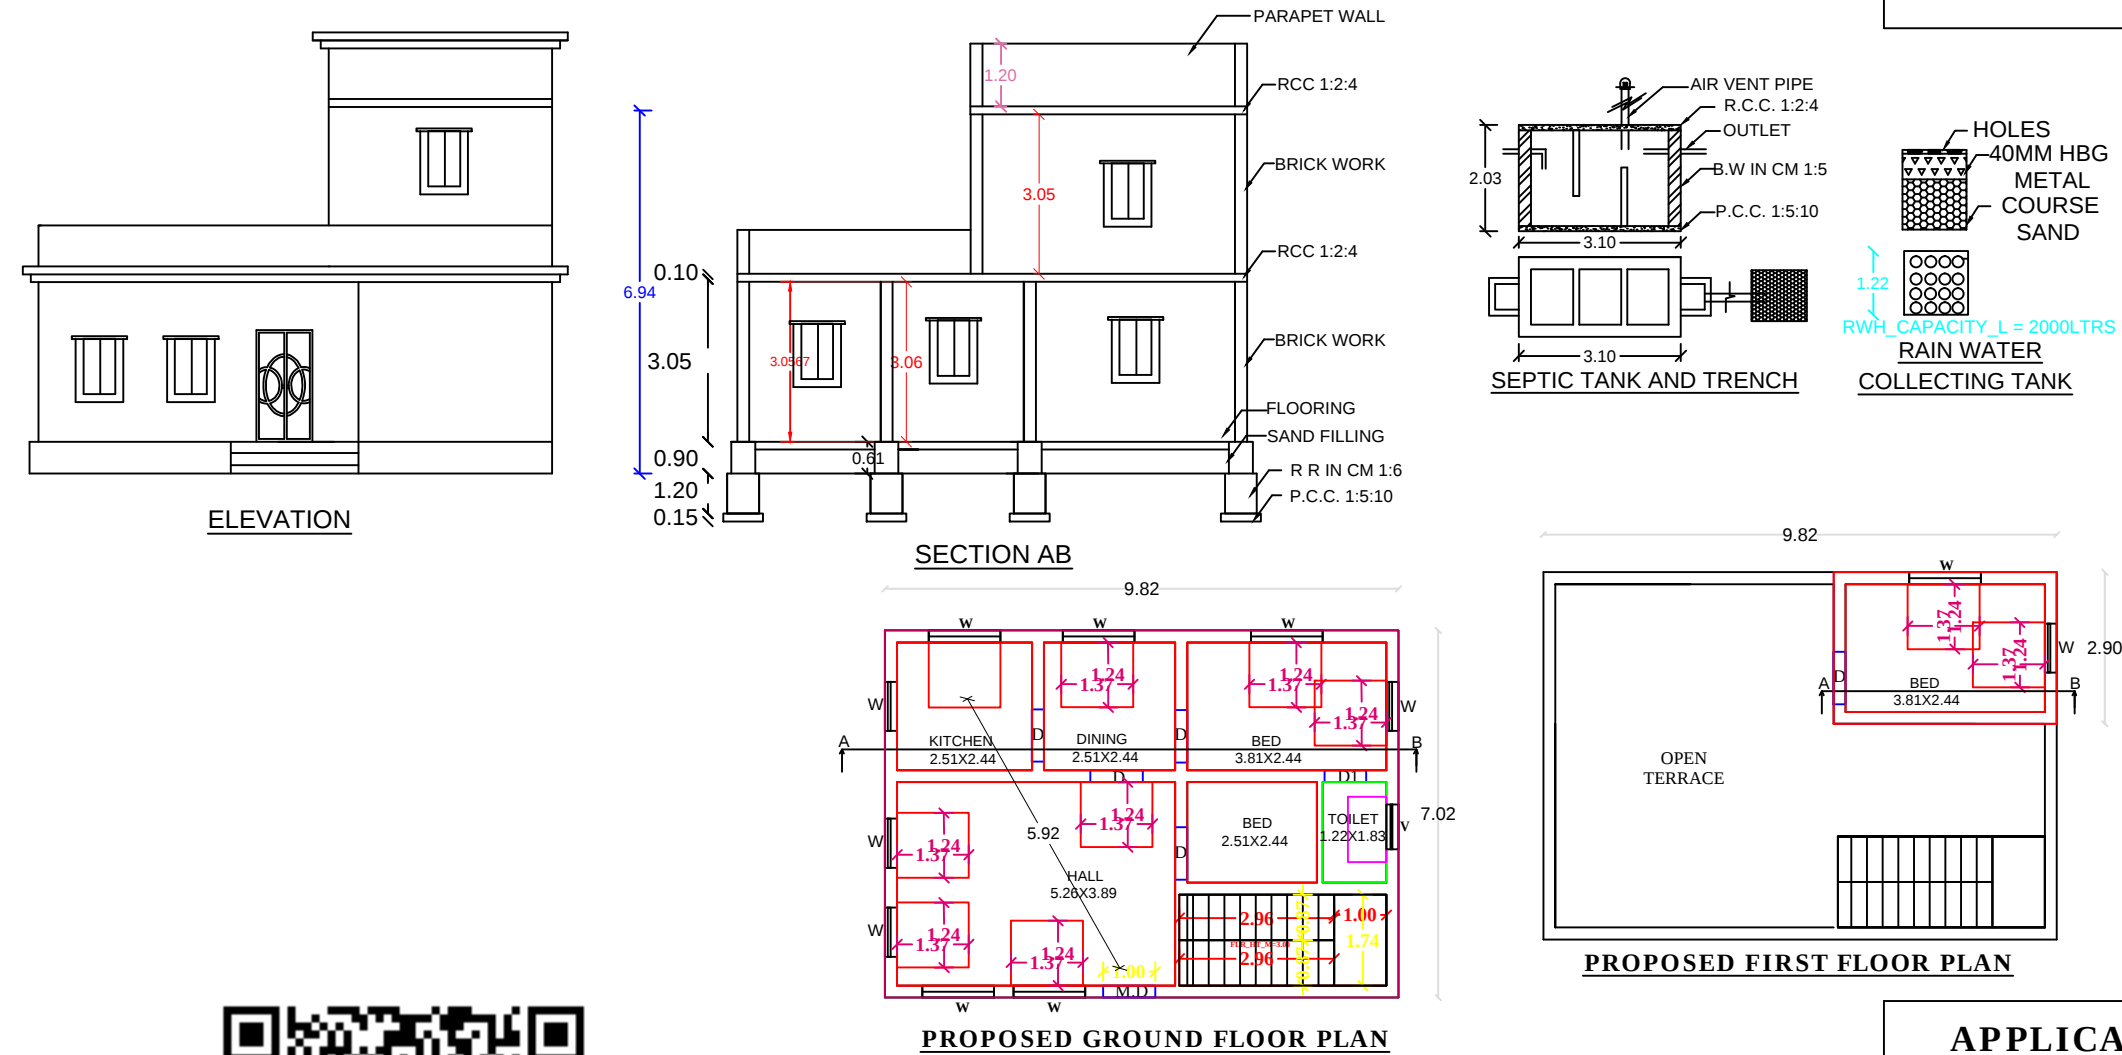

OFFICE USE:

APPLICANT

M.UMA

Mrs.M.UMA,
W / O.MANOGARAN.

LICENSED SURVEYOR

Er.S.Natarajan.M.E.,
Licensed Building Surveyor

BUILDING DESIGN & CONSTRUCTIONS
Near Pillaiyar Kovil,
Attur Main Road,
Gangavalli (PO & TK),
salem (DT)-636105.
Ph: 97872 00674.