


PLAN SHOWING THE PROPOSED CONSTRUCTION OF R.C.C. TERRACED ROOF GROUND & FIRST FLOOR RESIDENTIAL BUILDING

PURPOSE AT S.F. NO: 519/ 1D1A1A1A1A, NEW SUB-DN.S.F. NO:519/24, PATTa NO: 3049, SITE NO:24- SOUTH SIDE PART, AT

SAMINATHAN THOTTAM, CHINNAGOUNDANUR VILLAGE & PANCHAYAT, SANKARI UNION & TALUK, SALEM DISTRICT,

APPLICANT : Tmt. P. ABARNA, W/O. THIRU. T.M. PRABU.

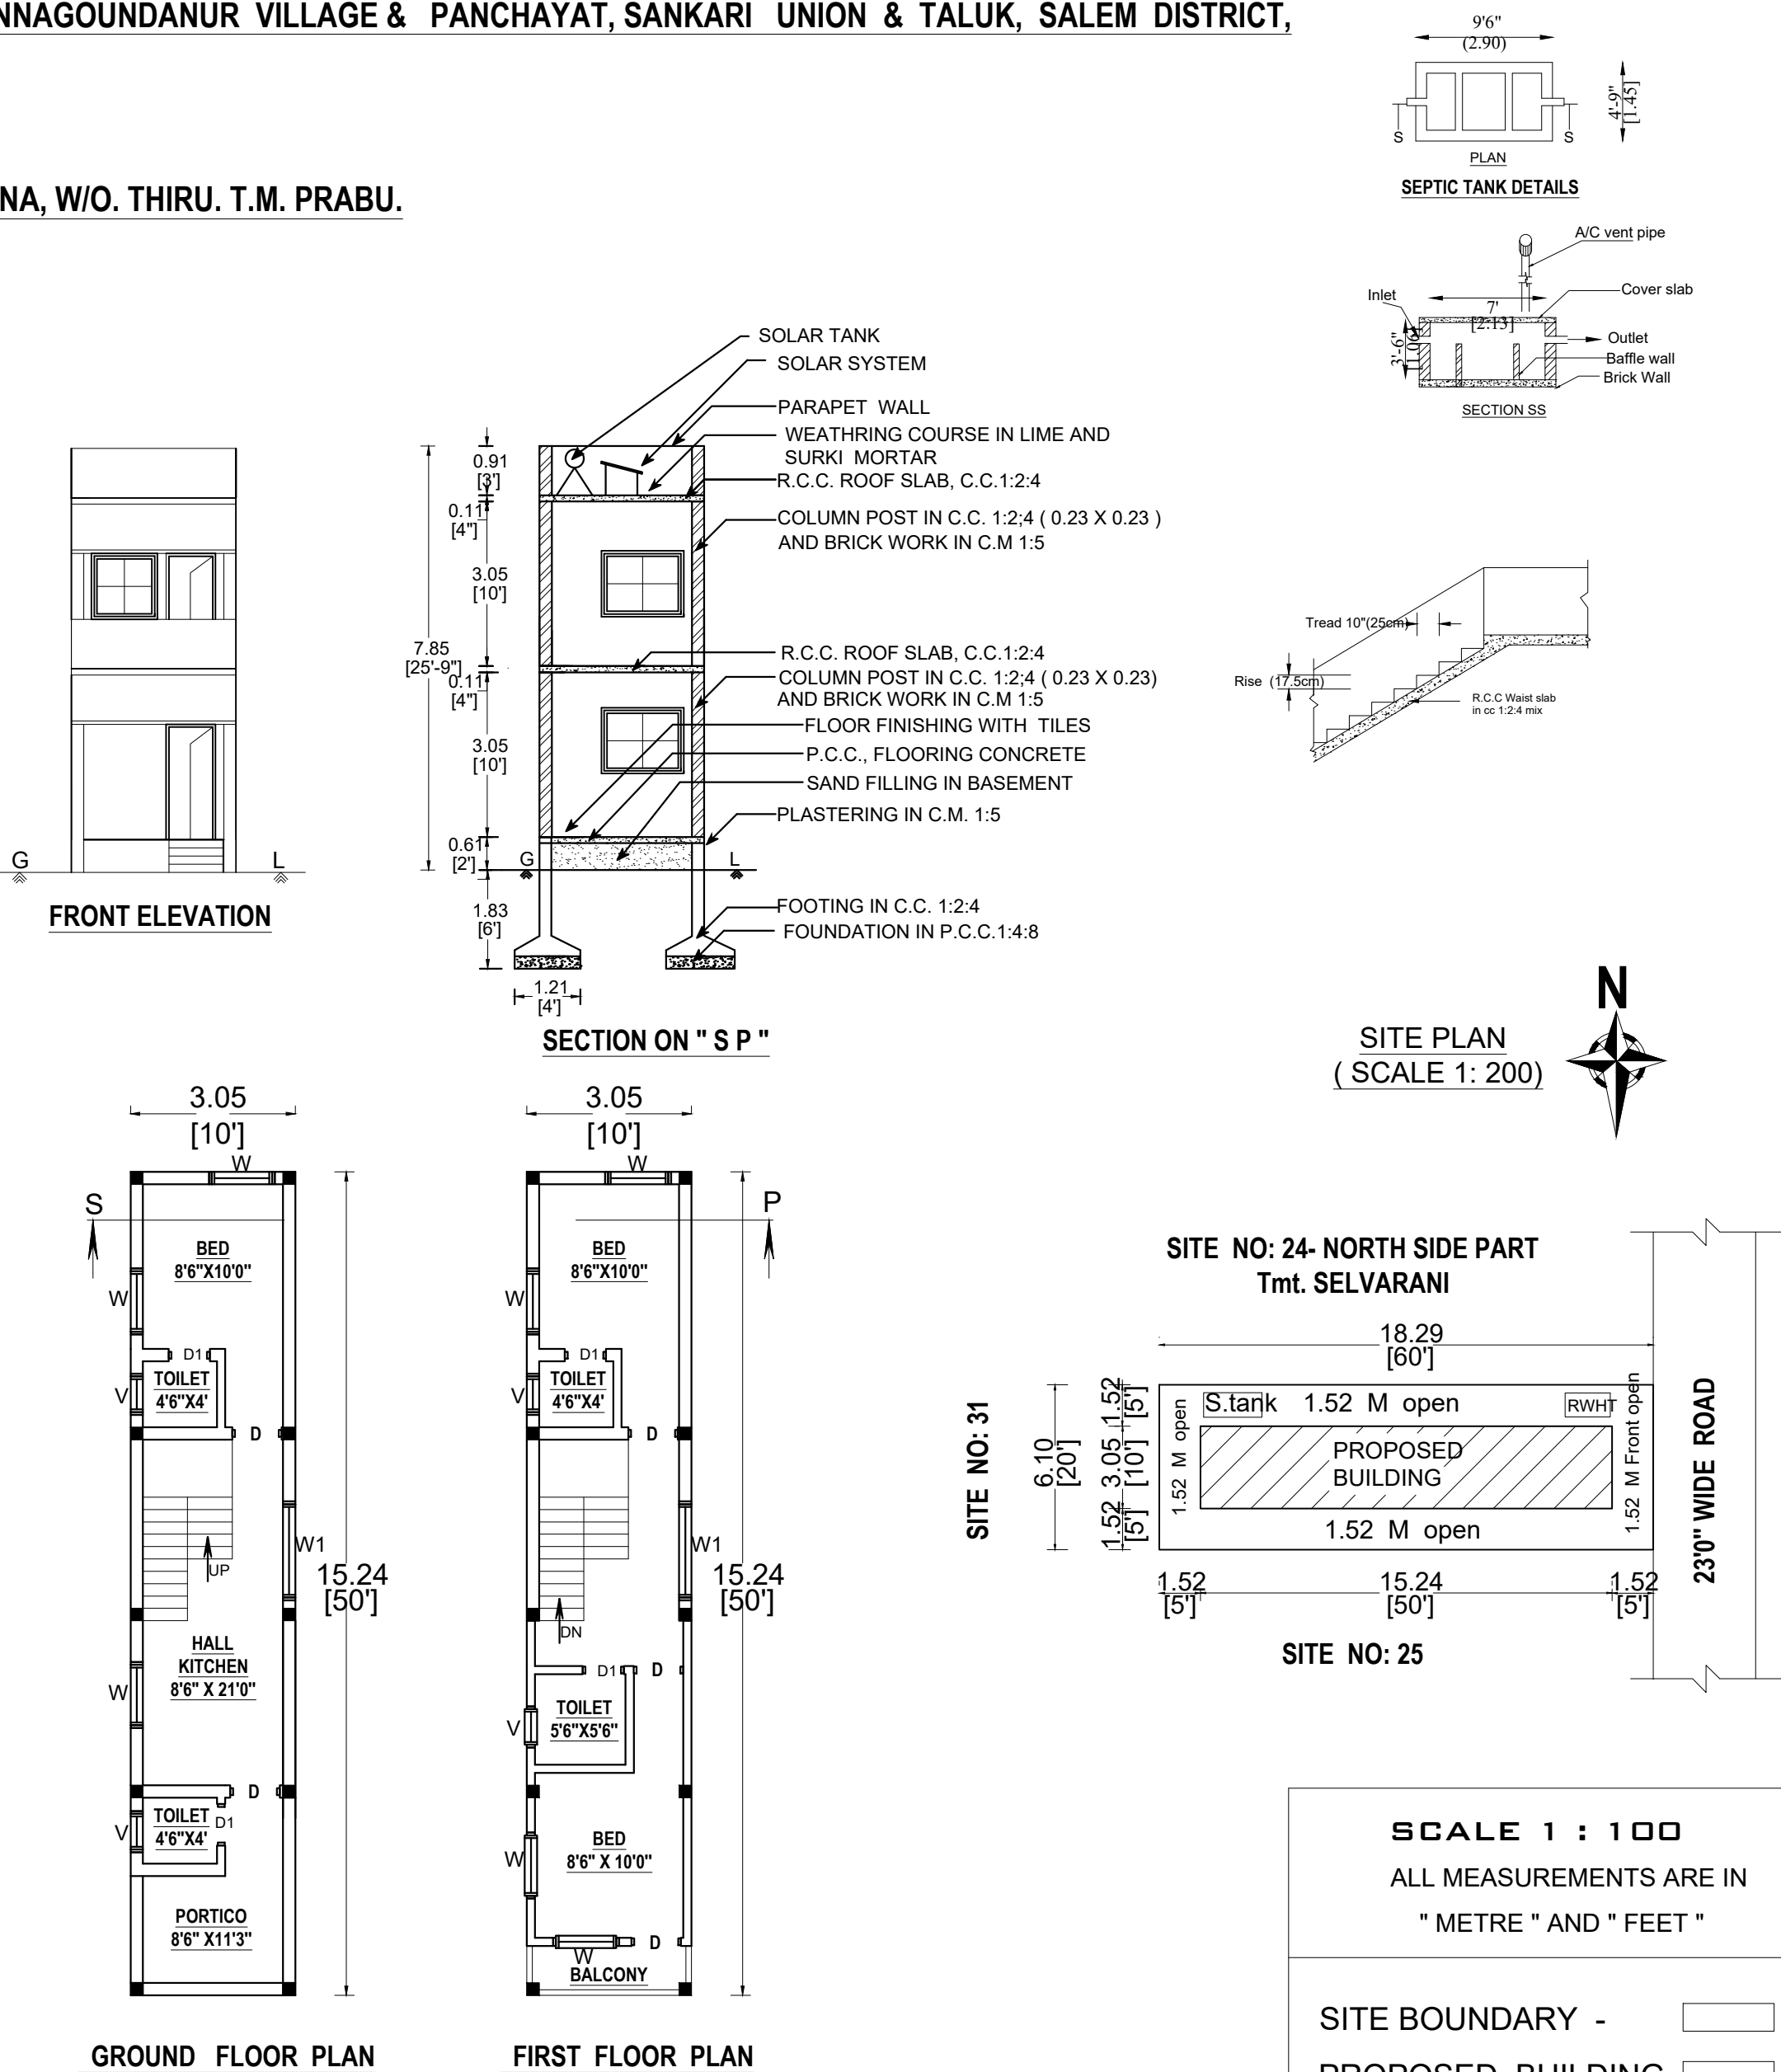

| AREA STATEMENT                                              | SQ.M.  | SQ.F.T. |
|-------------------------------------------------------------|--------|---------|
| SITE AREA                                                   | 111.48 | 1200.00 |
| PLINTH AREA G.F.                                            | 46.45  | 500.00  |
| PLINTH AREA F.F.                                            | 46.45  | 500.00  |
| TOTAL AREA                                                  | 92.90  | 1000.00 |
| OPEN SPACE                                                  | 65.03  | 700.00  |
| CARPET AREA IN G.F. & F.F.                                  | 80.63  | 868.00  |
| PRO.. SEPTIC TANK , .R.W.H. TANK , STAIRCASE, SOLAR SYSTEM, | 1 Nos  |         |

|      |            |   |             |
|------|------------|---|-------------|
| MD - | MAIN DOOR  | - | 1.00 X 2.13 |
| D -  | DOOR       | - | 0.91 X 2.13 |
| D1 - | DOOR       | - | 0.76 X 2.13 |
| O -  | OPEN       | - | 1.22 X 2.13 |
| W -  | WINDOW     | - | 1.22 X 1.22 |
| W1 - | WINDOW     | - | 1.52 X 1.22 |
| V -  | VENTILATOR | - | 0.61 X 0.45 |

APPLICANT

*P. Abarna*

*Er. P. Subhashini*  
**Er.P. SUBHASHINI, B.E.,**  
Namakkal / RE-III / Reg.No.1/2021  
**SARBE GROUPS**  
Register Engineer & Contractor  
Sivasakthi Complex,  
Trichy Road, Namakkal-637001  
Cell : 97868 29885

ENGINEER

98428 66698 , 81441 50070