



PLAN SHOWING THE PROPOSED GROUND FLOOR & FIRST FLOOR R.C.C TERRACED ROOF RESIDENTIAL BUILDING
LOCATED AT SURVEY NO - 451/3A1B,PATTA NO :-2210, KONGUPATTAI VILLAGE PANCHAYAT ,
KADAIYAMPATTI TALUK,SALEM DISTRICT

NAME OF THE APPLICANT :- Mrs.D.AMUTHA W/O Mr.DHANABAL

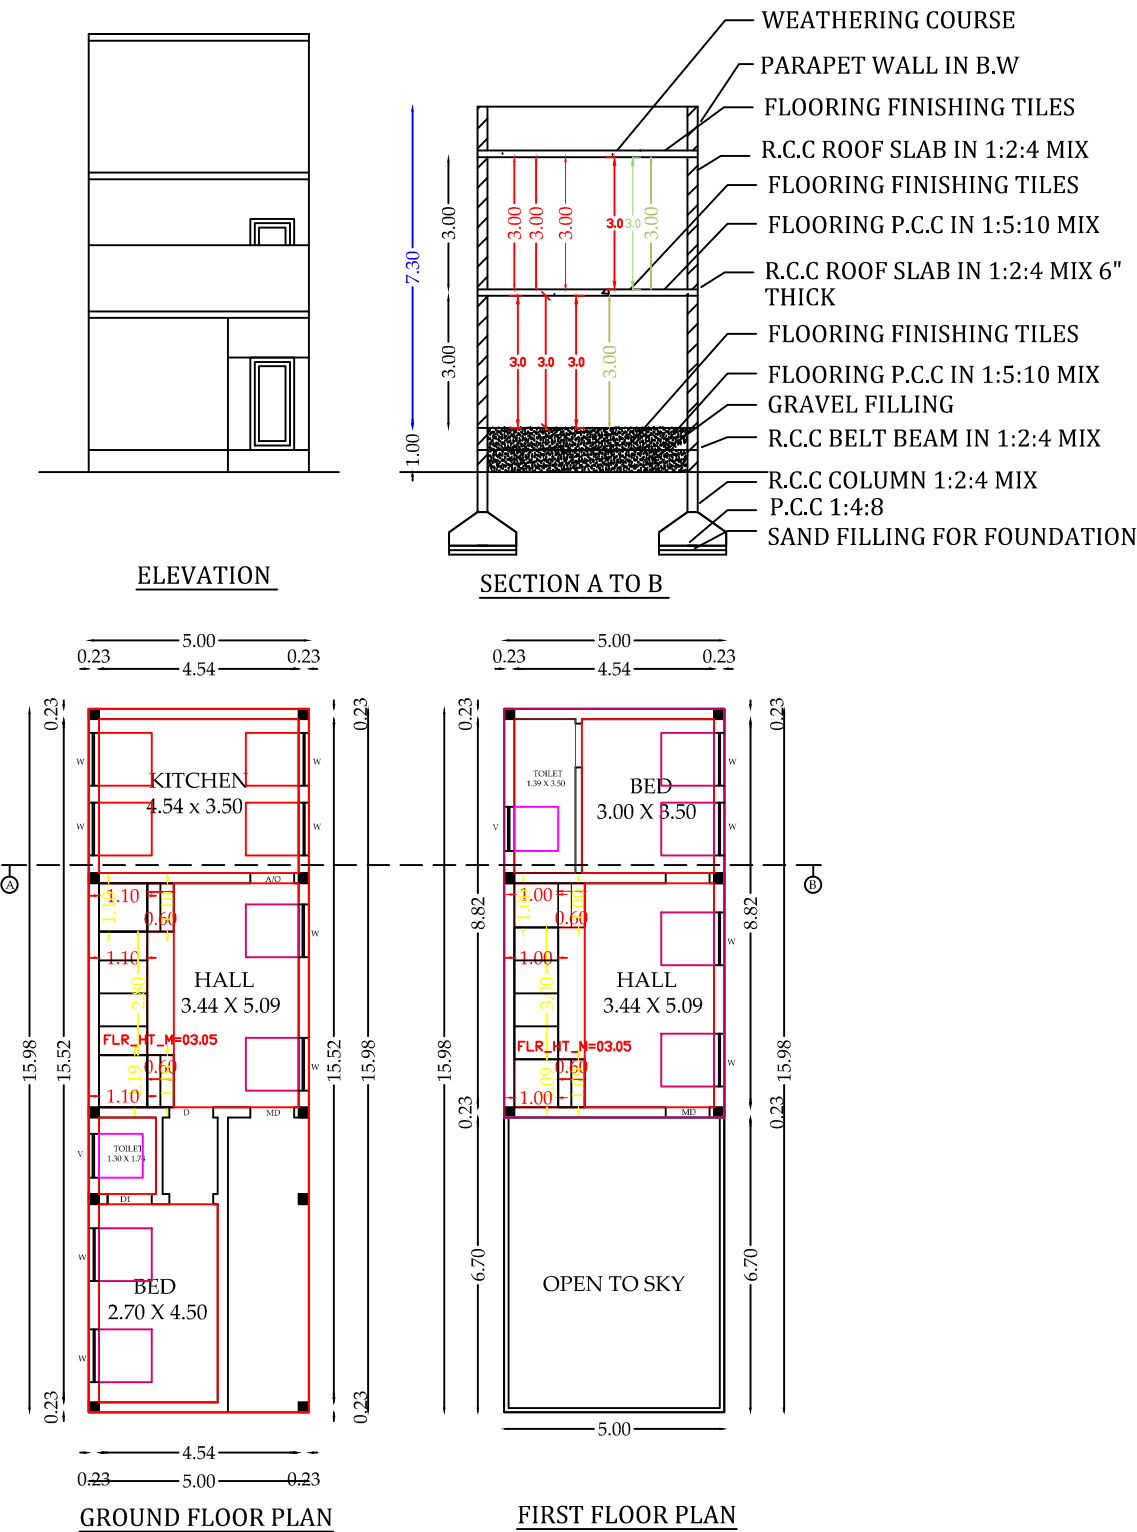

SITE PLAN

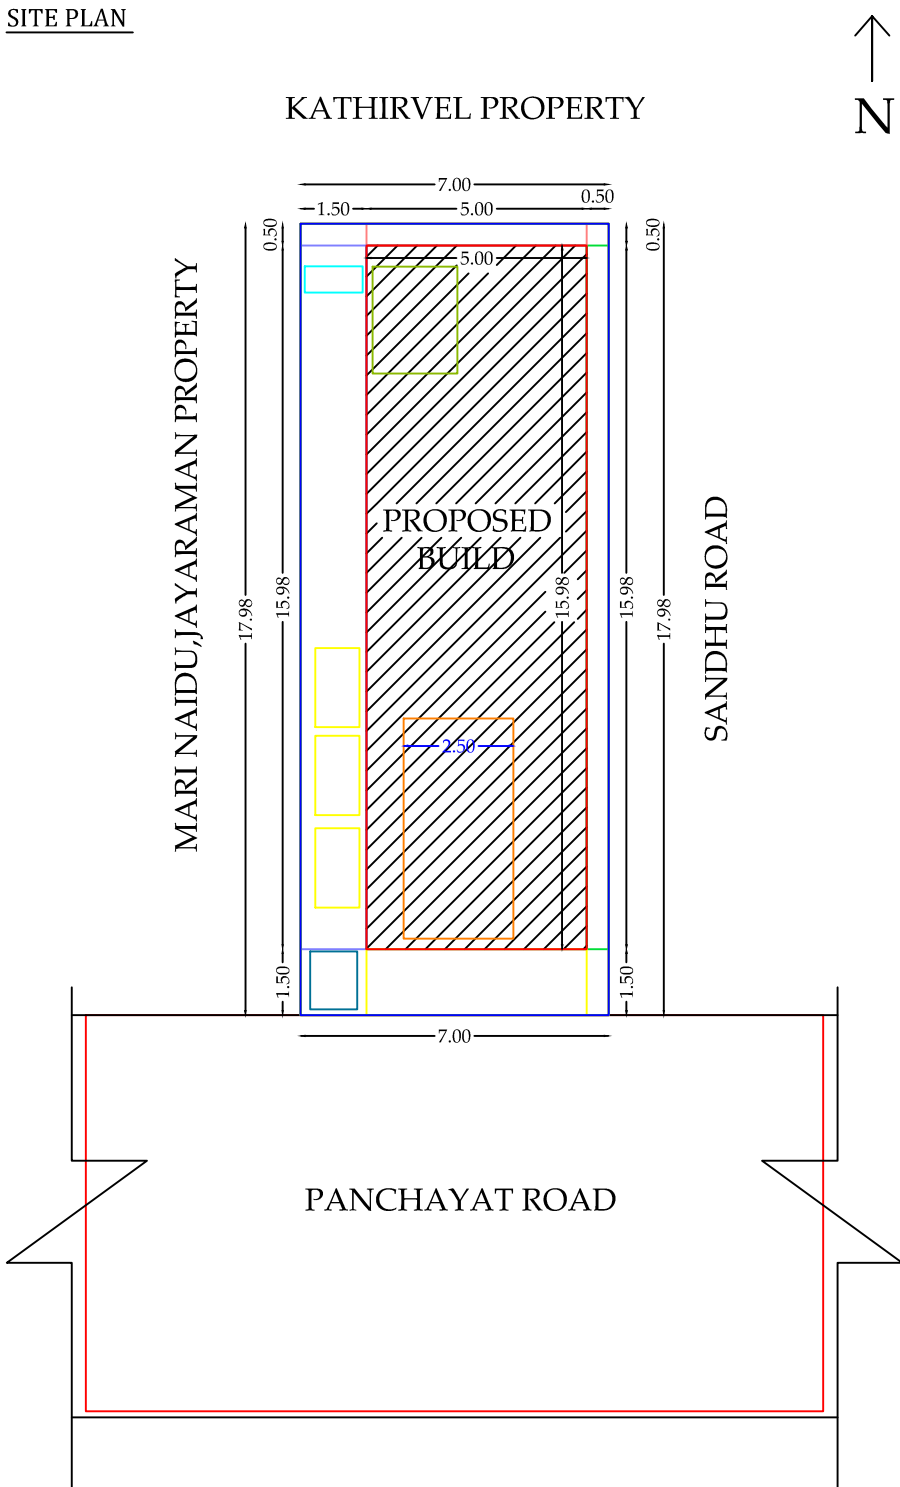


SCHEDULE OF JOINERY

TYPE	DESCRIPTION	SIZE IN FT	SIZE IN M
D1	DOOR	2'-6" X 7'-0"	0.75 X 2.13
D2	DOOR	3'-0" X 7'-0"	0.91 X 2.13
W1	WINDOW	4'-0" X 4'-0"	1.21 X 1.21
W2	WINDOW	2'-0" X 4'-0"	0.60 X 1.21
V1	VENTILATOR	2'-0" X 2'-0"	0.60 X 0.60







AREA STATEMENT	SQ.FT	SQ.M
PLOT EXTENT AS PER SITE	1345.00	125.00
GROUND FLOOR	859.72	79.90
FIRST FLOOR	477.74	44.40
OPEN AREA	485.27	45.10
TOTAL AREA	1337.46	124.30
NON F.S.I AREA		
F.S.I	: 1.00	
PLOT COVERAGE	: 63.00 %	
NO.OF CAR PARKING	: 0 CARS	
NO.OF TWO WHEELER PARKING	: 3 PARKING	

KEY MAP
NOT TO SCALE

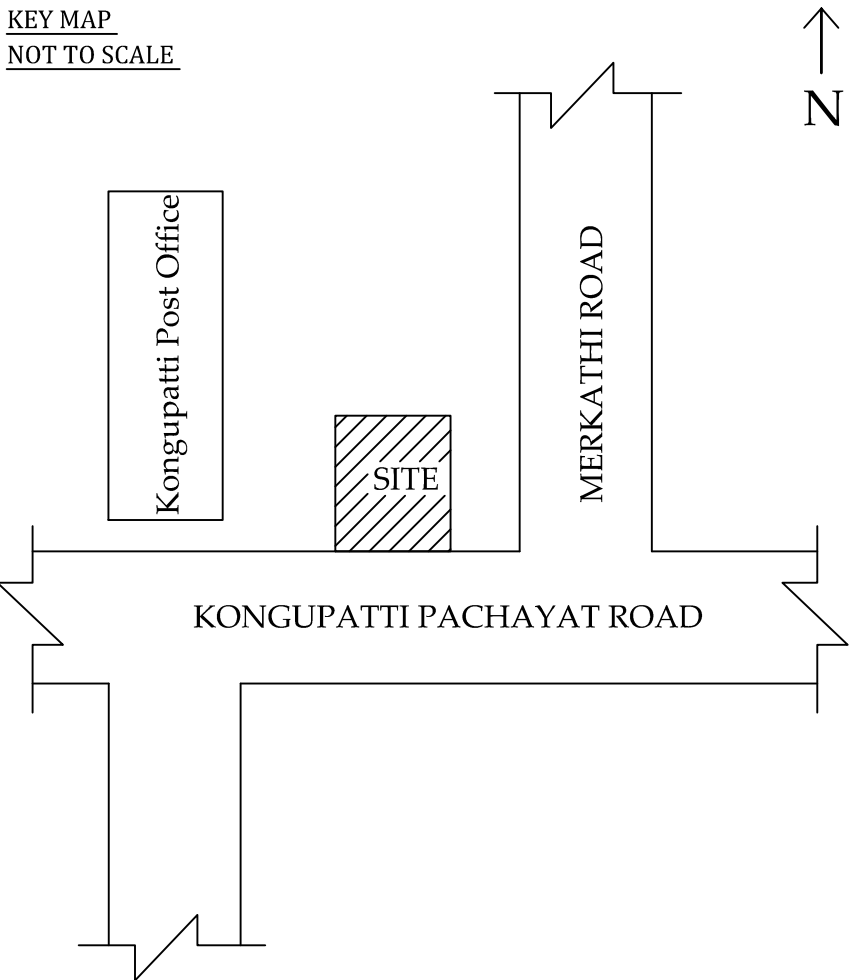

PLAN INFO

PLOT_AREA_M2=125.00
AS_AT_SITE=125.86
FMB_OR_PLR=125.00
AS_PER_DOCUMENT=125.00
SINGLE_FAMILY_BLDG=YES
CRZ=NO
SECURITY_ZONE=NO
ACCESS_WIDTH_M=9.00
WHETHER_GOV'T_OR_AIDED_SCHOOL=NO
ROAD_WIDTH=9.00
ROAD_LENGTH=6.74
AVG_PLOT_DEPTH=8.9
AVG_PLOT_WIDTH=9.0
LAND_USE_ZONE =RESIDENTIAL
PLOT_NO=NILL
SURVEY_NO=451/3A1B
PATTA_NO= 2210
IS_APPROVED_LAYOUT=YES
TALUK=KADAIYAMPATTI
DISTRICT=SALEM
RWH_DECLARED=YES
AREA_TYPE=OTHERS
BUILDING_NEAR_TO_RIVER=NO
BUILDING_NEAR_MONUMENT=NO
BUILDING_NEAR_GOV'T_BLDG=NO
PROVISION_FOR_GREEN_BUILDINGS_AND_SUSTAINABILITY=NO
FIRE_PROTECTION_AND_FIRE_SAFETY_REQUIREMENTS=YES
NOC_FOR_CONSTRUCTION_NEAR_MONUMENT=NO
JURISDICTION_TYPE=MUNICIPALITY
IS_SWIMMING_POOL_EXISTS=NO
PREMIUM_FSL_REQUIRED=NO
OSR_APPLICABLE=NO
IF_HERITAGE_TOWN_LESSTHAN_1KM_RADIUS=NO
PARKING_SLOT=2

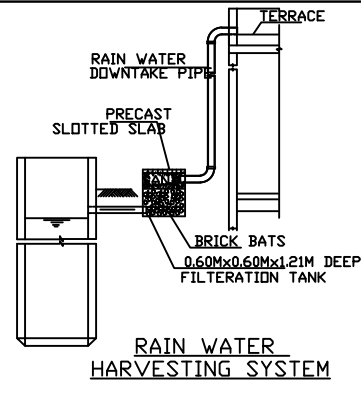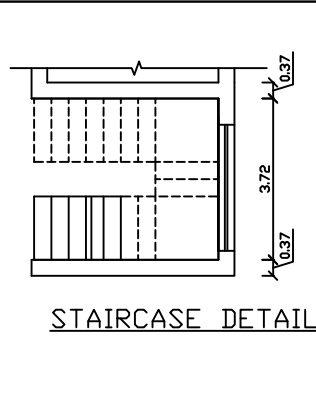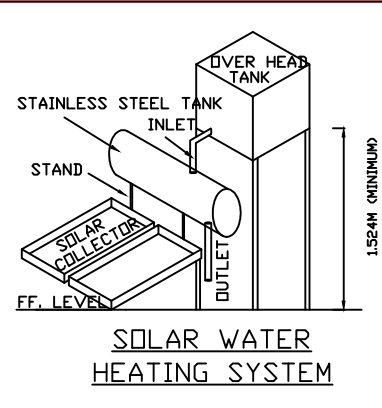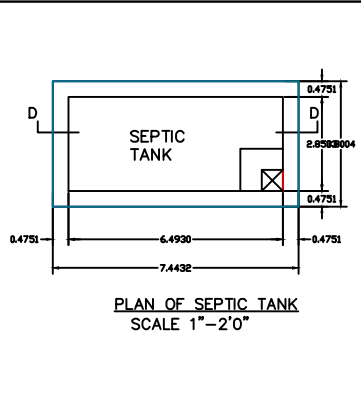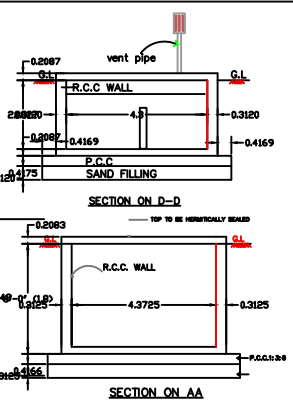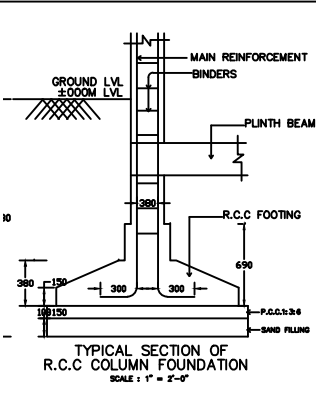

APPLICANT :-

D. Amutha

ENGINEER :-

U. R. S.
Er.V.RAVI SANKAR, M.E.(Struct)
Registered Engineer Grade-1(RE)
Registration No: 221 / SCMC / Salem / RE-1 / 2021
MADHUMITHA CONSTRUCTION
124/178, Angalamman Kovh Street,
Sivadhapuram, Salem - 636 307. Cell: 79041 81485.
Mail Id: mmc_ravisankar@yahoo.co.in