



PLAN SHOWING THE PROPOSED CONSTRUCTION OF ACC GROUND FLOOR AT SURVEY NO:258/2B, PATTA NO: 3814, DOC NO:5312/2023, KOPPATANOR VILLAGE, M. KALIPATTI VILLAGE PANCHAYAT, MECHERI UNION PANCHAYAT, METTUR (T.K), SALEM (D.T).



NAME OF THE APPLICANT:Mrs.PACHIYAMMAL W/O MARIYAPPAN

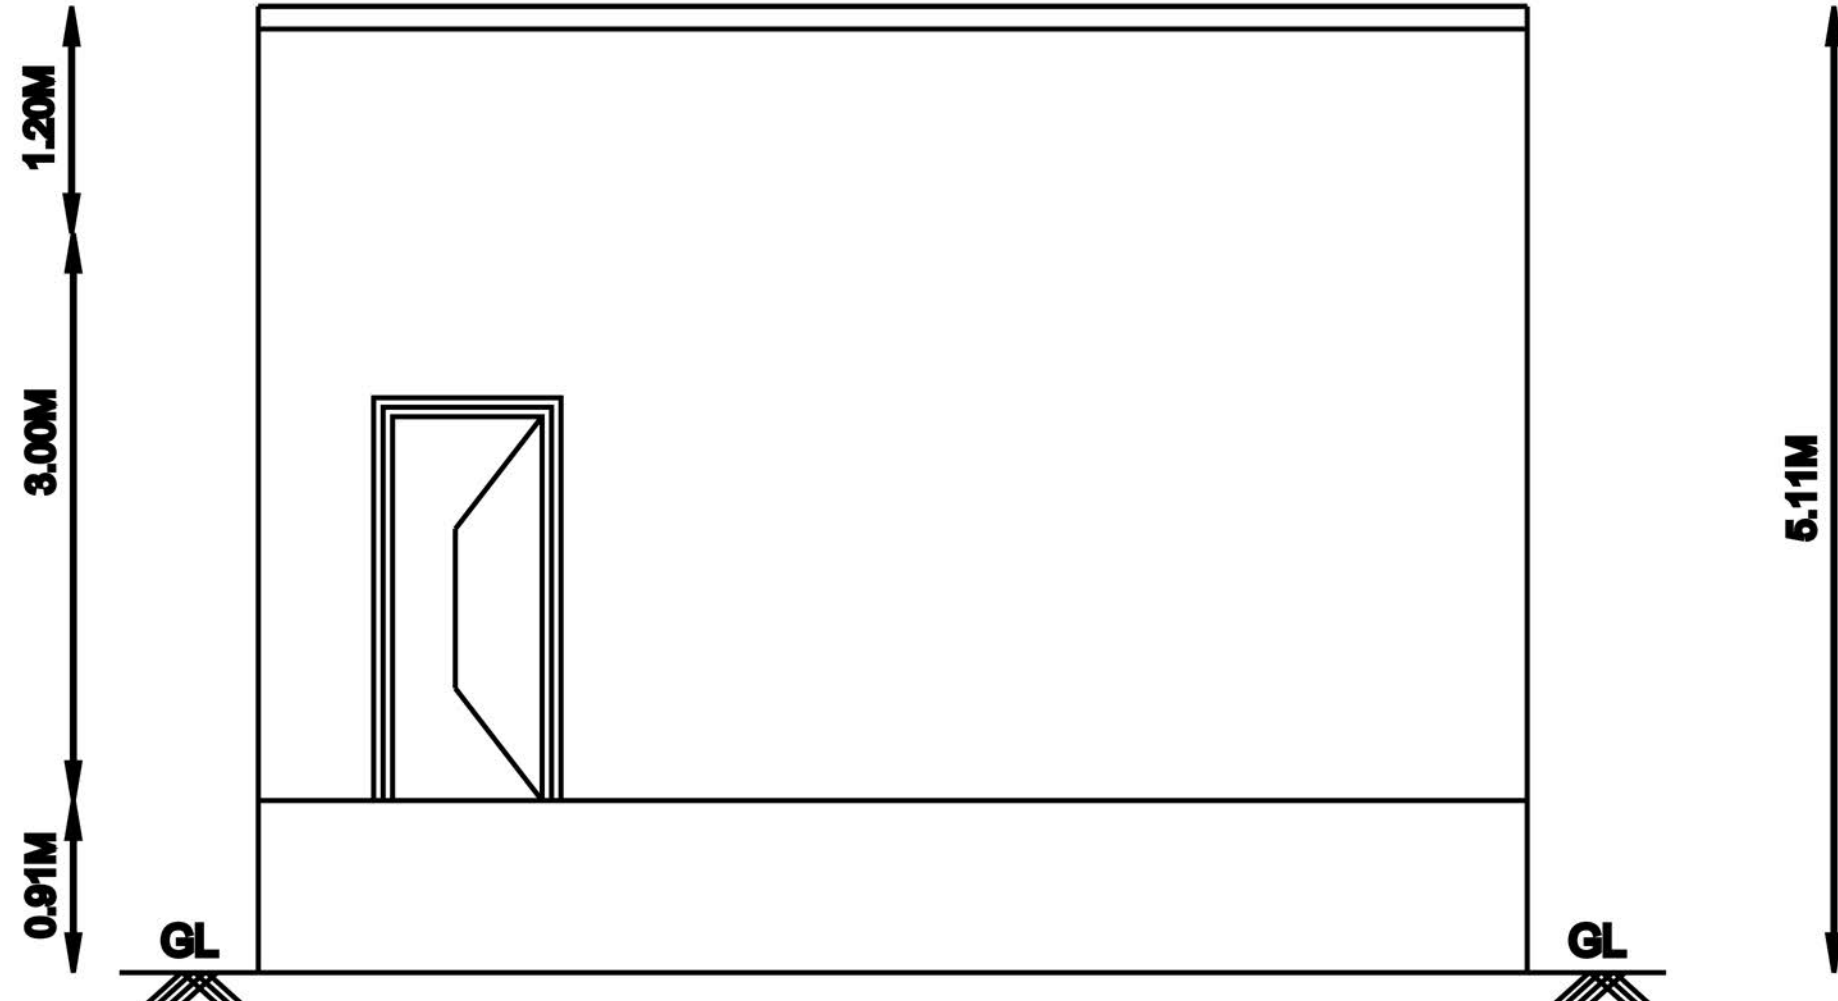

FRONT ELEVATION


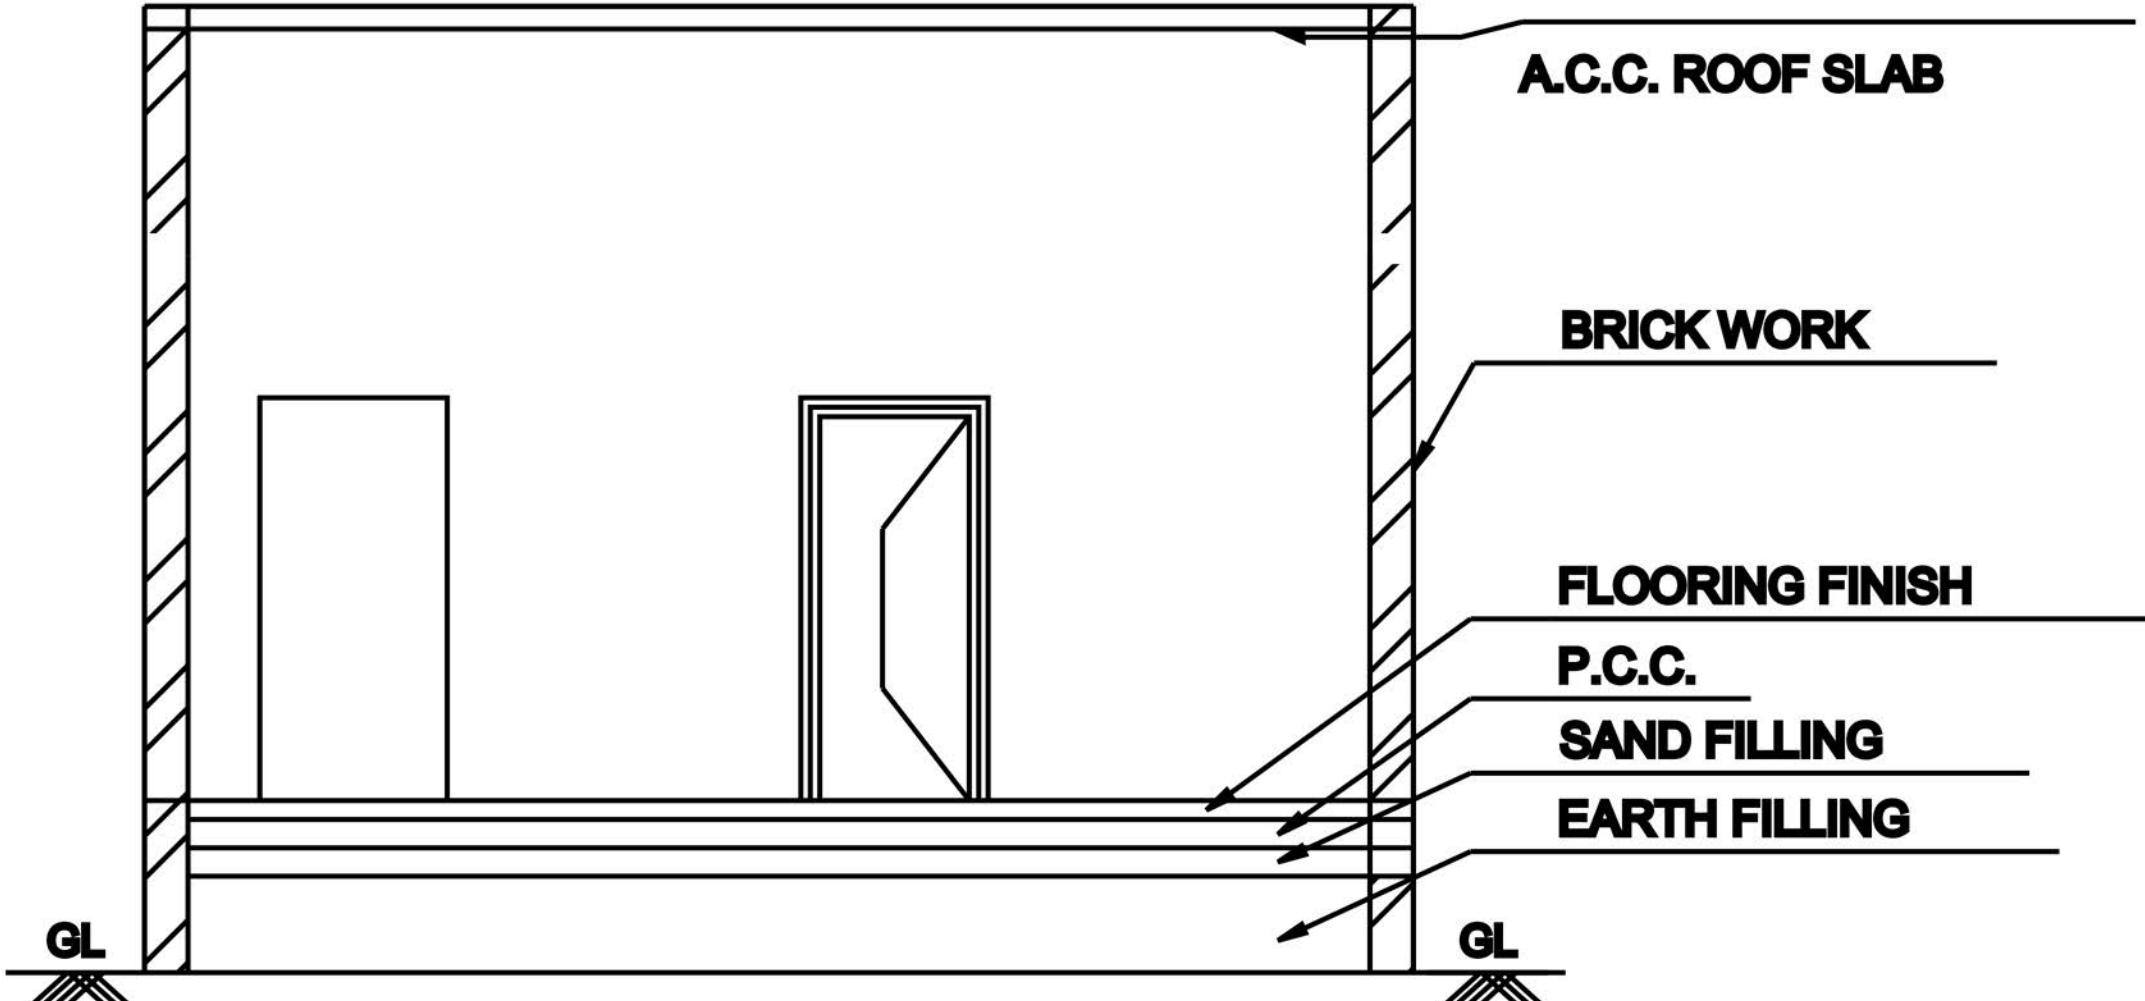


SECTION ON XX

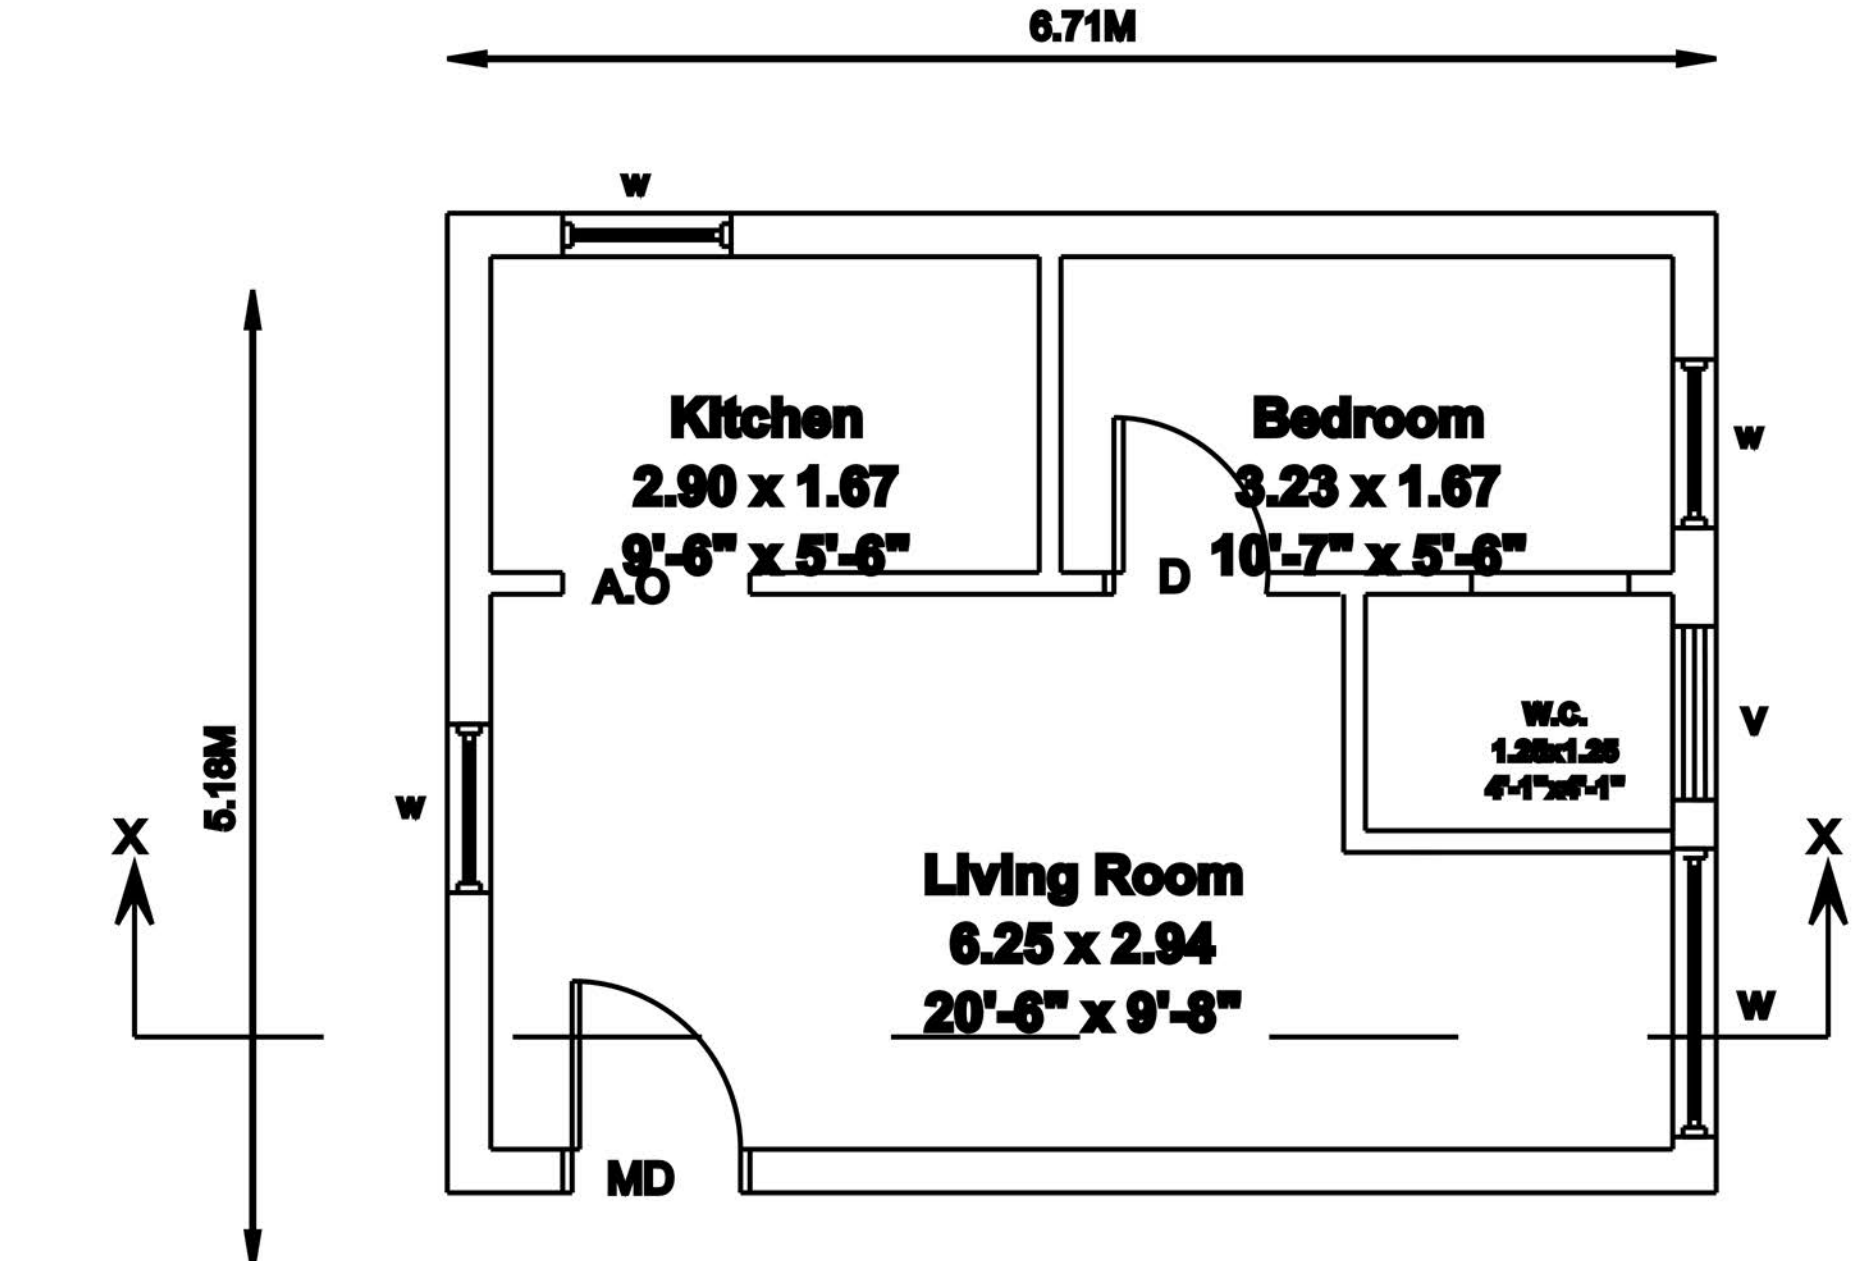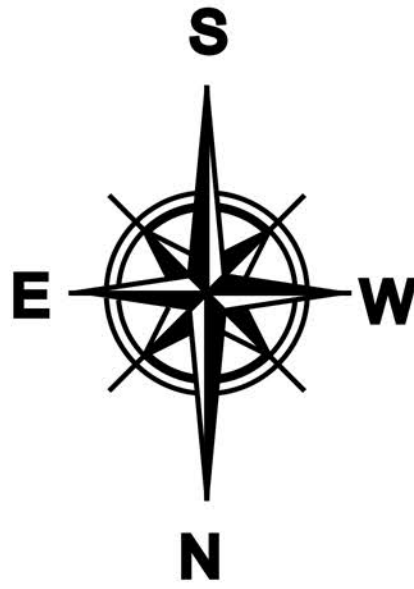


GROUND FLOOR

SITE PLAN:-
NOT TO SCALE

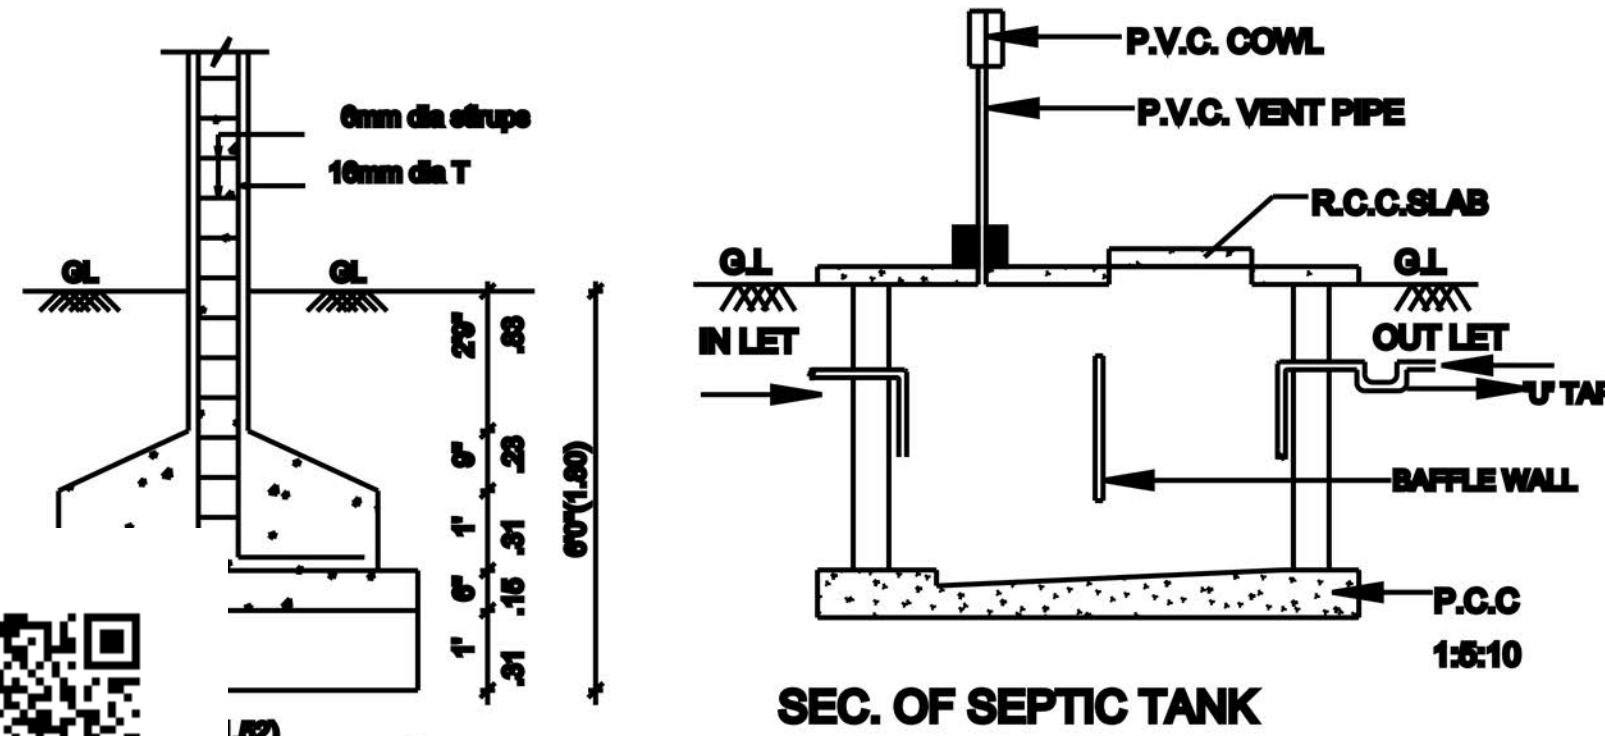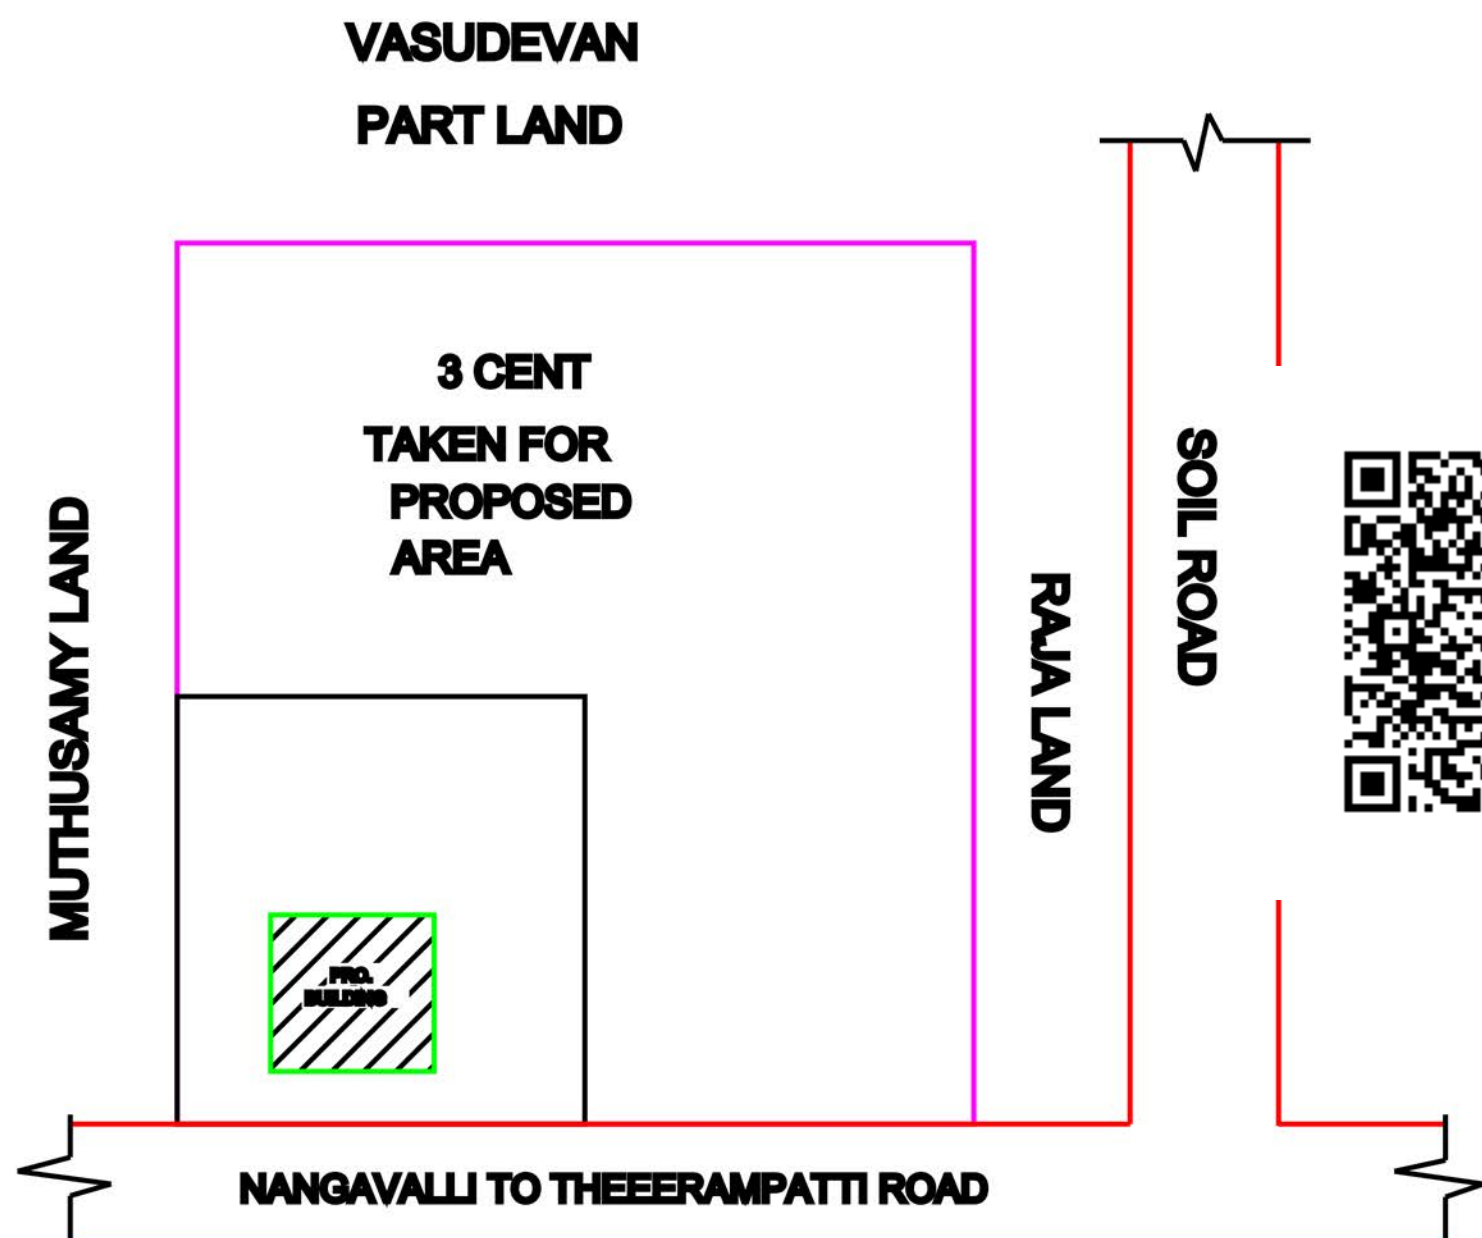

SEC. OF SEPTIC TANK

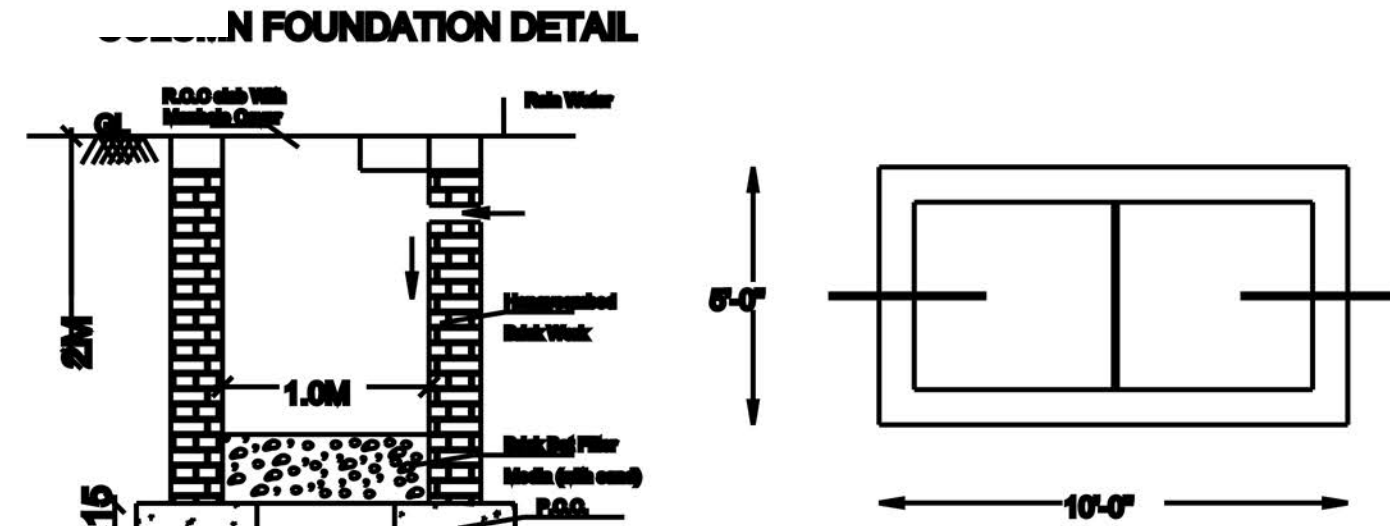


PLAN OF SEPTIC TANK

COLOUR CODE :


PROPOSED	
ROAD	
BOUNDARY	

STAIR DETAILS

WIDTH	- 3'0"(0.91)
TREAD	- 9"(23)
RISE	- 6"(15)

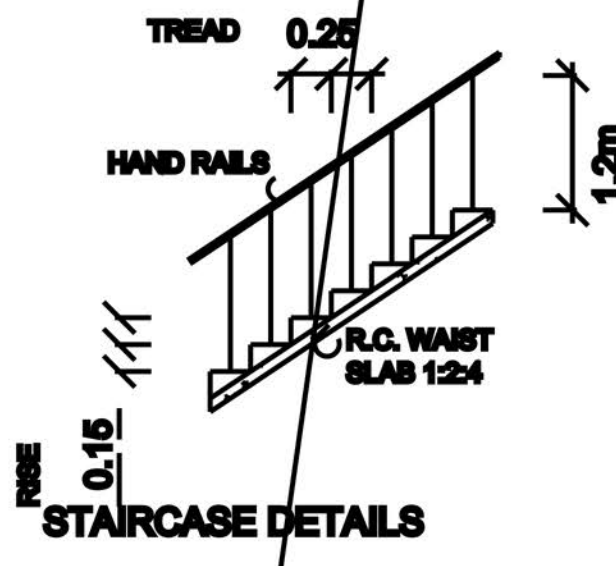

STAIRCASE DETAILS

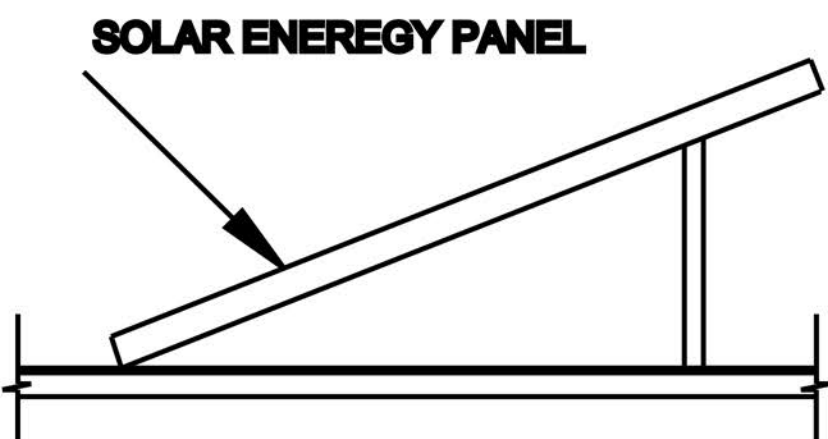

SYSTEM GENERAL POWER

SCALE- N.T.S

REGISTERED ENGINEER /
LICENSED SURVEYOR


(Handwritten signature)

Er.M.GOKUL RAJ
M.E (STRUCTURES), AMIE., L.B.S.,
LICENSE BUILDING - SURVEYOR
R.G.BUILDERS/SRI MURUGAN & Co.,
Mecheri,SALEM - DISTRICT.
Mob: 96984 33958,93605 18242


OFFICE USE

APPLICANT / OWNERS SIGNATURE

(Handwritten signature)

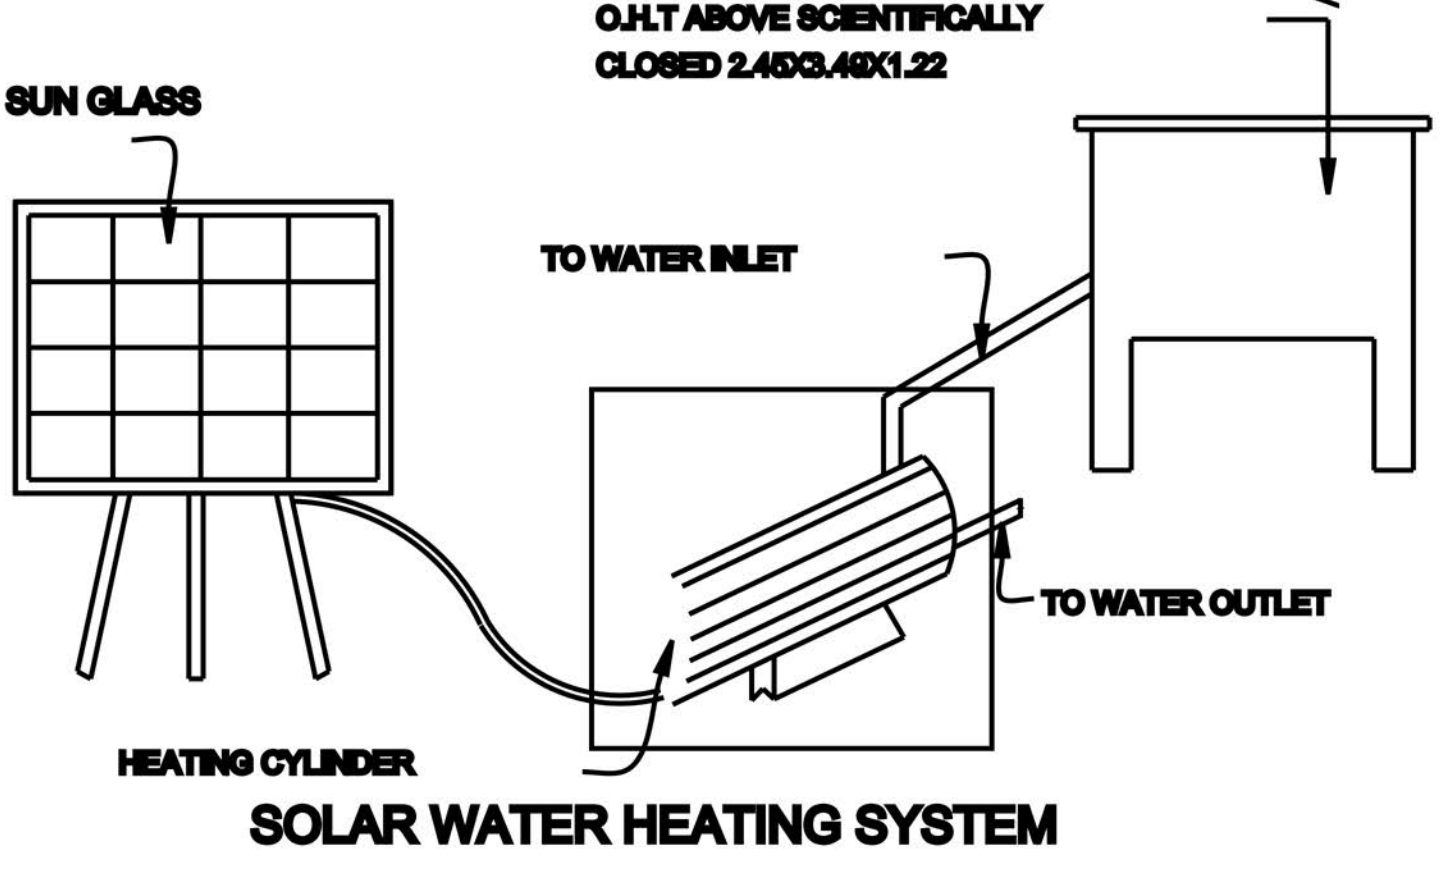

SOLAR WATER HEATING SYSTEM

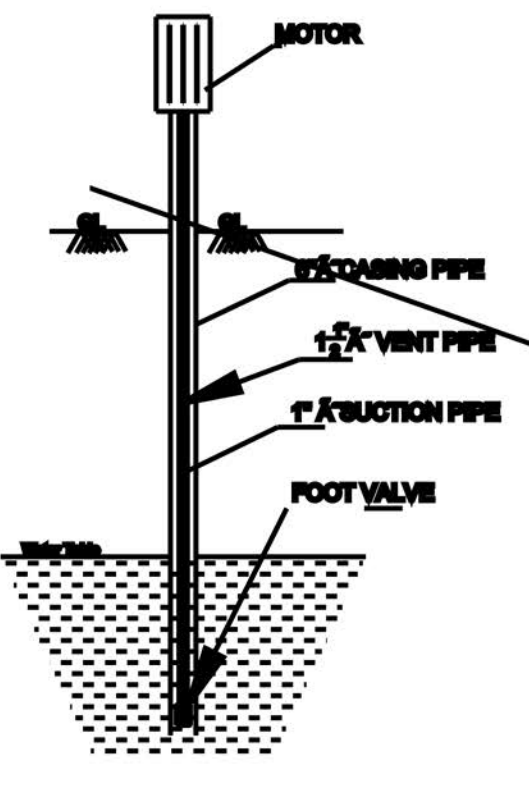

SEC. OF BOREWELL