
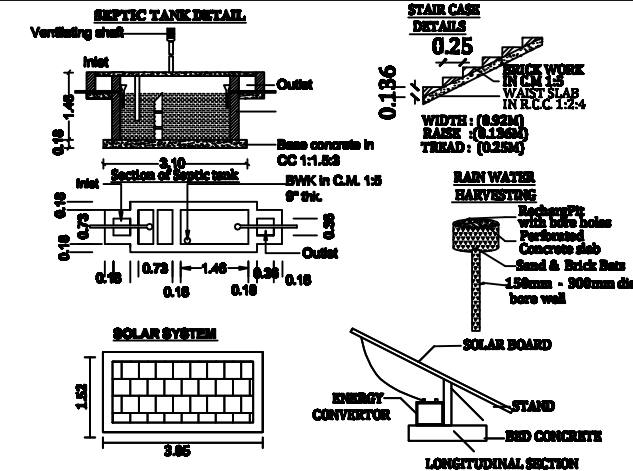
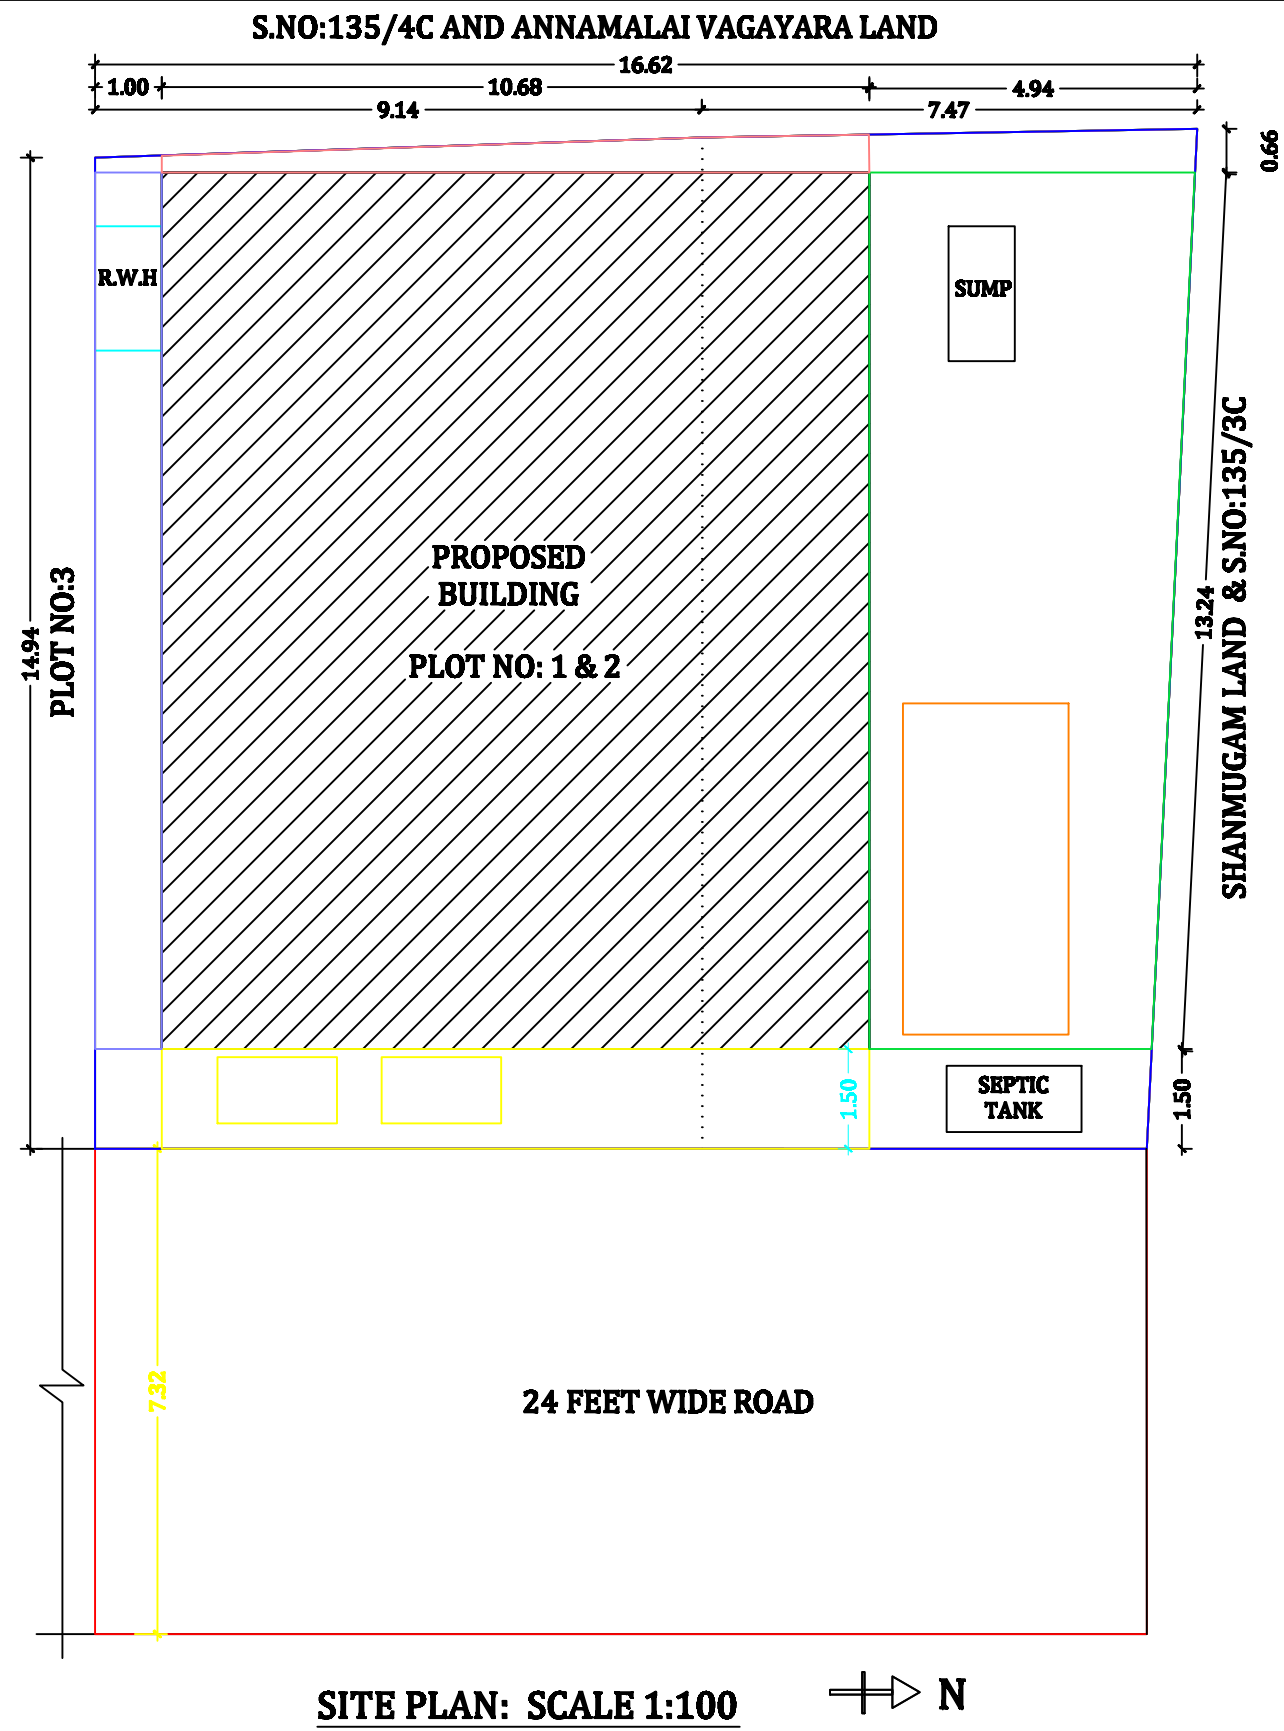
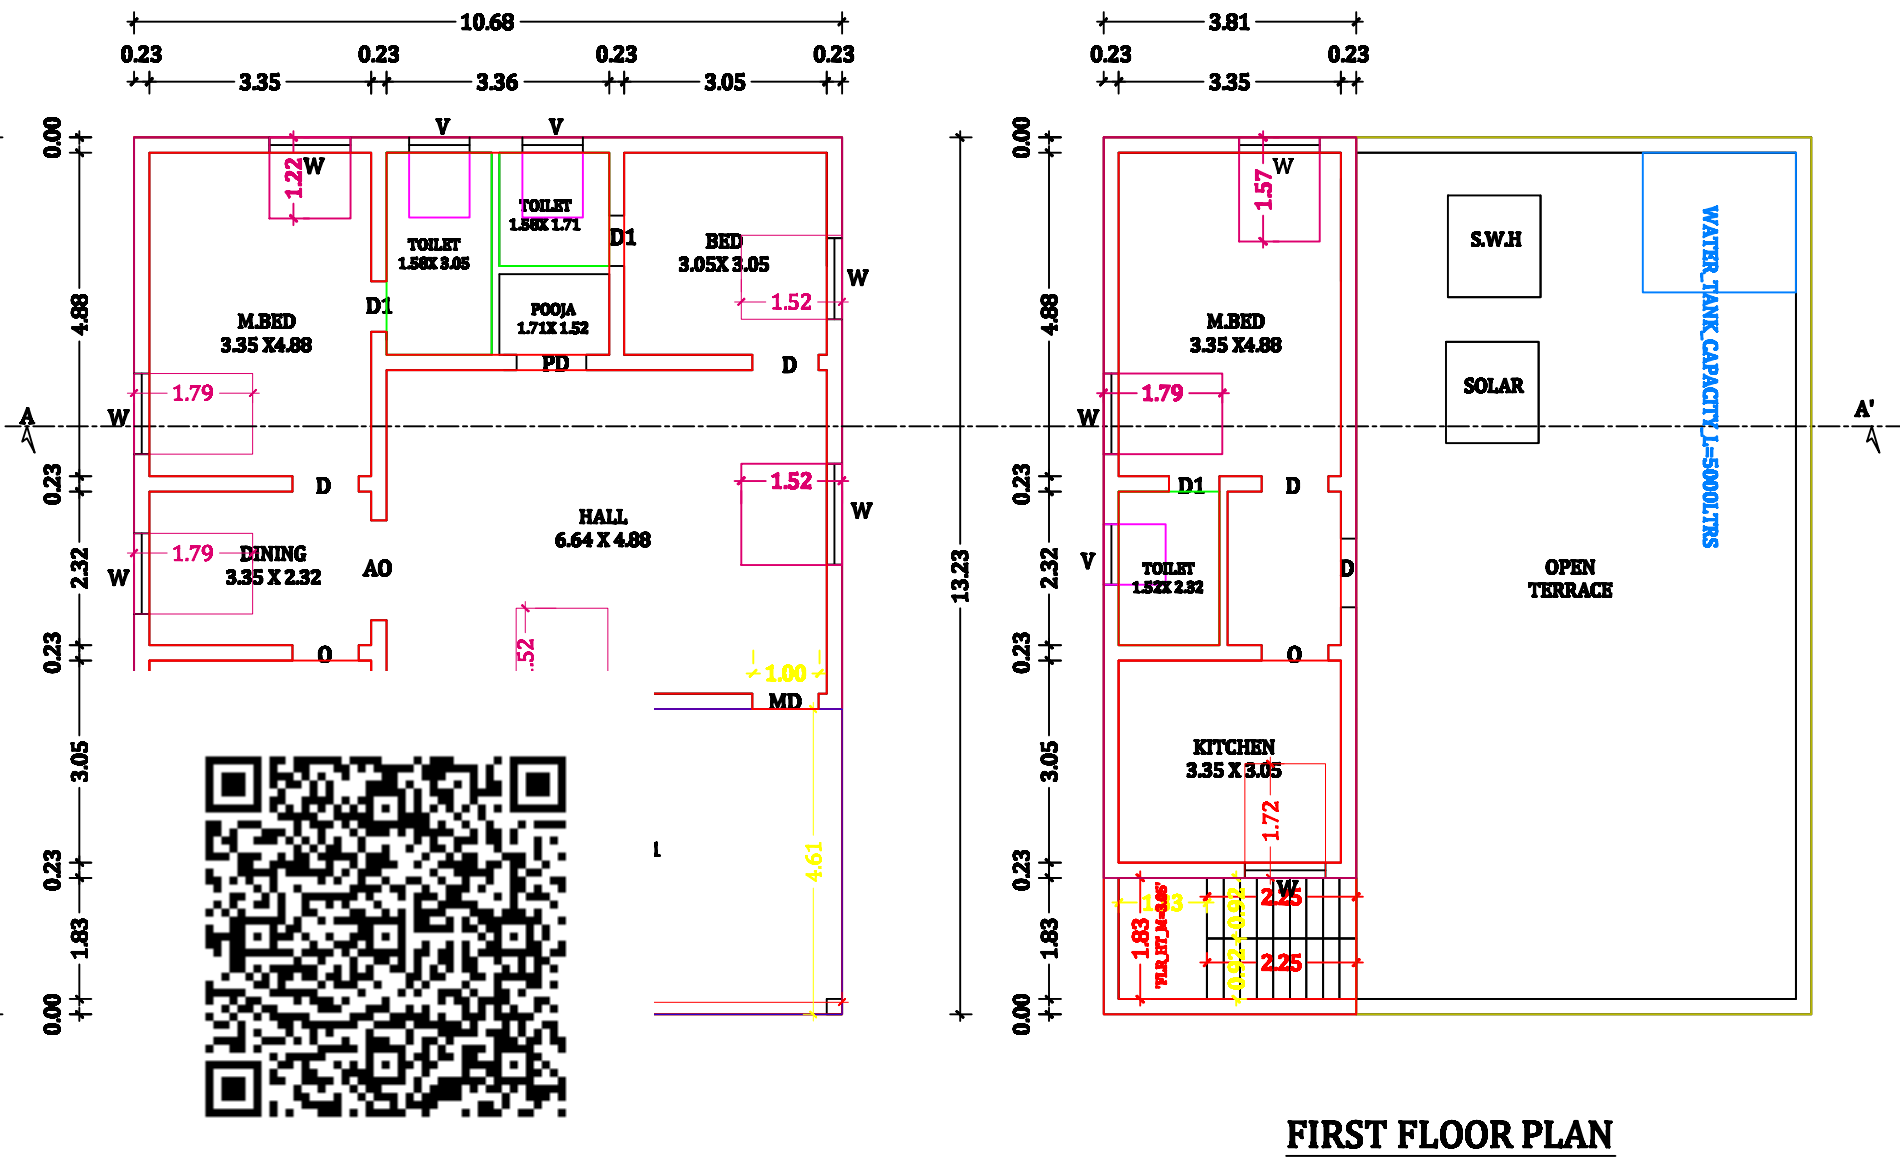


PLAN SHOWING THE PROPOSED CONSTRUCTION OF R.C.C TERRACED ROOF RESIDENTIAL GROUND AND FIRST FLOOR BUILDING IN PLOT NO:1 & 2, NEW SUB DIV S.NO - 135/4D1B, AT RAJIV NAGAR, MARAMANGALATHUPATTI VILLAGE AND PANCHAYAT, VEERAPANDI UNION, SALEM WEST TALUK, SALEM DISTRICT.

APPLICANT : Mr.K.M. JAYAKUMAR S/O Mr. K. MANOHARAN

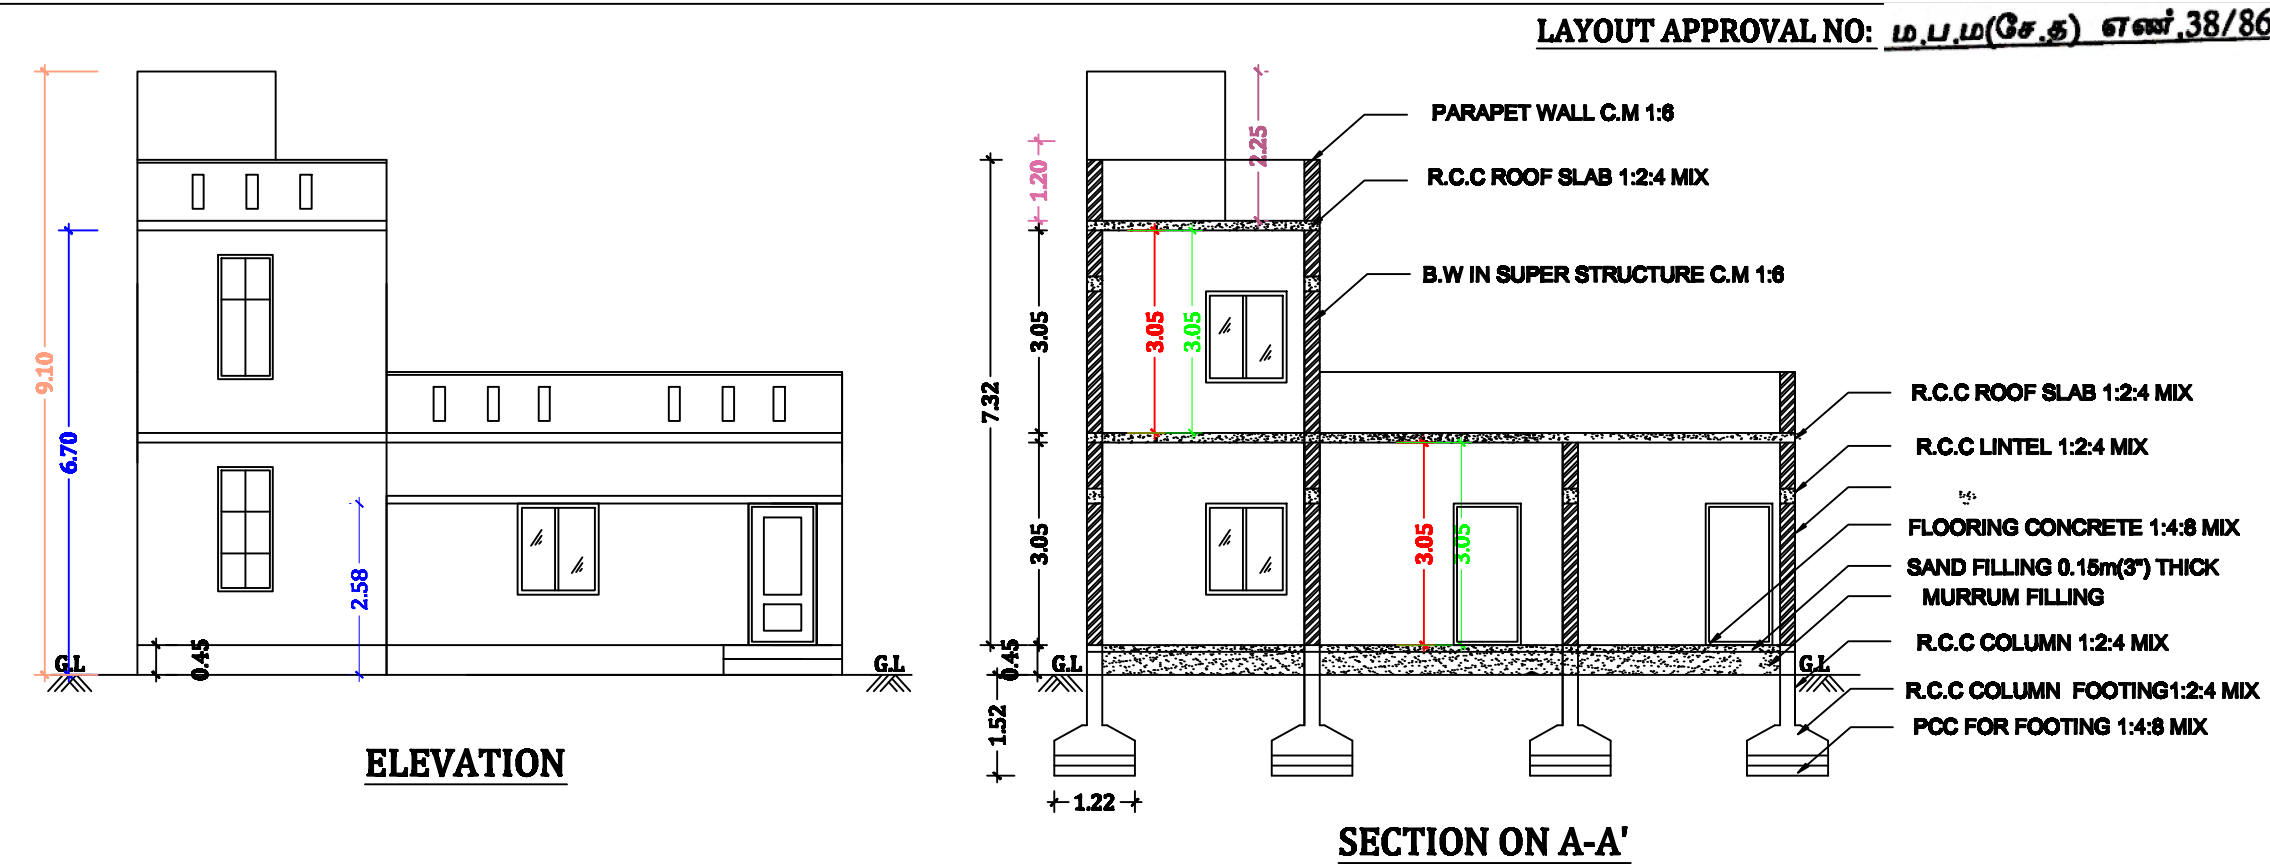

JOINERY DETAILS:

MAIN DOOR	3'3" X 7'0"	1.00 X 2.13
DOOR 1	2'6" X 7'0"	0.76 X 2.13
OPEN	3'3" X 7'0"	1.00 X 2.13
WINDOW	6'0" X 5'0"	1.83 X 1.52
WINDOW 1	4'0" X 4'6"	1.22 X 1.37
VENTILLATOR	3'0" X 2'6"	0.91 X 0.76

AREA DETAILS:

AREA OF THE SITE	SQ.FT	SQ.MT
DOCUMENT NO:6270/2019 PLOT NO:1	1168.00	108.51
DOCUMENT NO:4310/2016 PLOT NO:2	1485.00	137.96
TOTAL SITE AREA	2653.00	246.64
AREA OF GROUND FLOOR	1519.66	141.18
AREA OF FIRST FLOOR	542.40	50.39
AREA OF OPEN SPACE	1133.34	123.46

F.S.I. AREA: 0.776
PLOT COVERAGE: 57.24%

BOUNDARY SHOWN IN - ☐
PROPOSED SHOWN IN - ☐
ROAD SHOWN IN - ☐

SCALE ALL DIMENSIONS ARE IN METER SCALE 1:100

APPLICANT:
K.M. Jayakumar

ENGINEER:
Er.A.VIJAYAKUMAR, B.E., M.I.E., A.I.V.,
TAMIL BUILDERS
Chartered Engineer No:M-1758262
Registered Engineer DTCP-02/2022
Registered Engineer SCMC-313/2023
Opp. Govt. Medical College,
SALEM-30. Ph:95856 86400.