
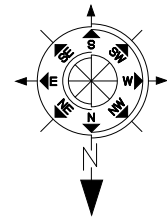


PLAN SHOWING THE PROPOSED CONSTRUCTION OF R.C.C ROOF GROUND FLOOR RESIDENTIAL BUILDING AT SARAKKAPILLAIYUR IN OLD S.NO.139/6A1B, NEW S.NO.139/11 PART, JOINT PATTA NO.2732, THUMBIPADI VILLAGE & PANCHAYAT, OMALUR PANCHAYAT UNION, KADAYAMPATTY TALUK, SALEM DISTRICT.

APPLICANT NAME : Mr.C.ARUN S/o Mr.CHINNATHAMBI,

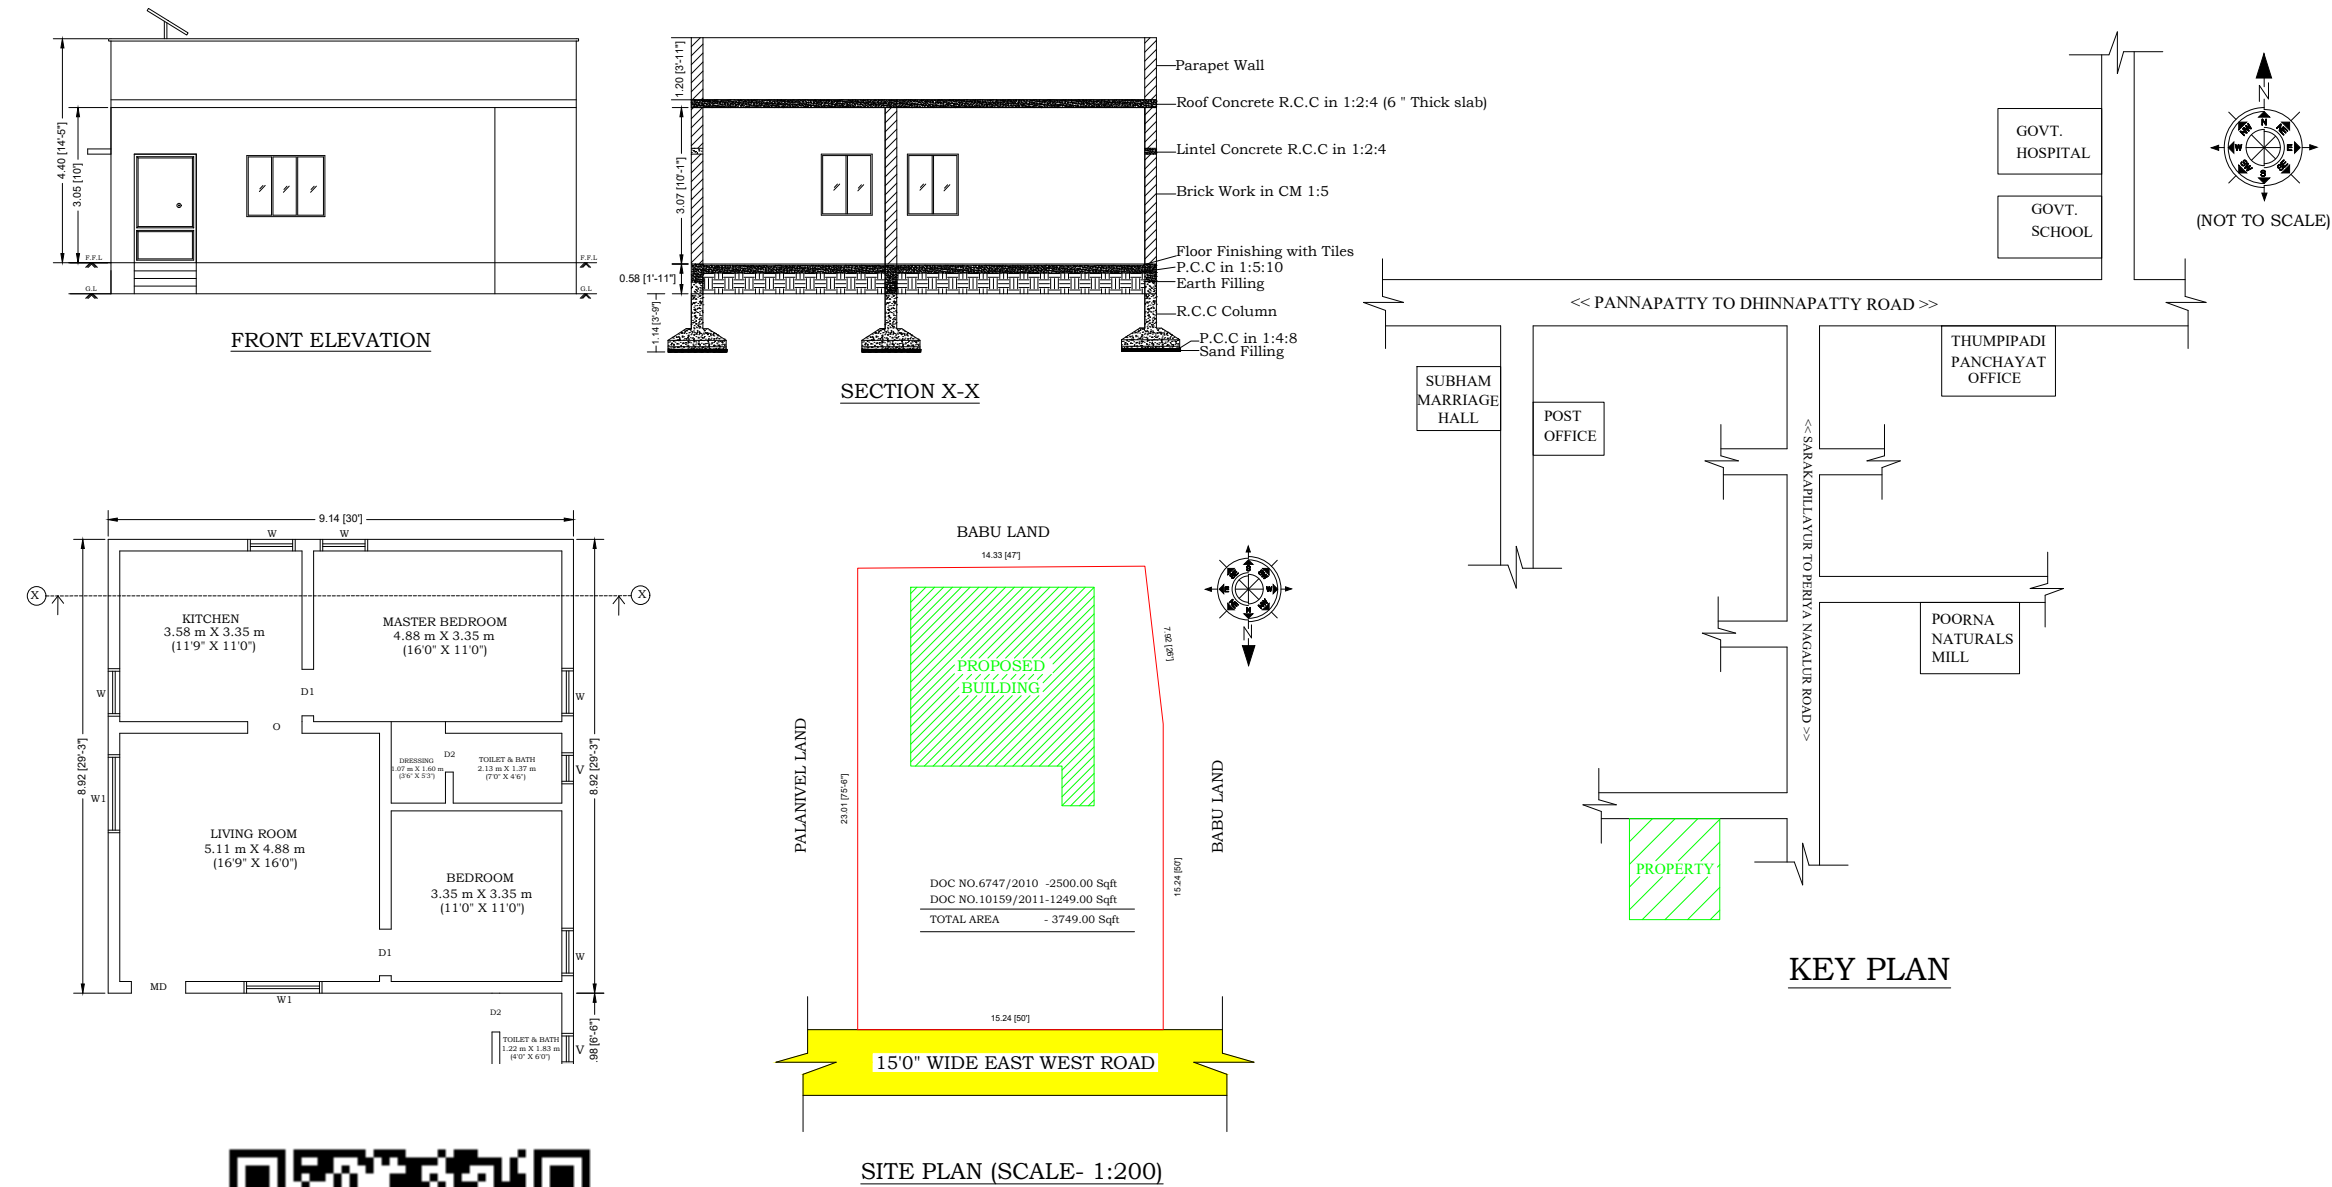

AREA STATEMENT		
DESCRIPTION	SQ.FT	SQ.M
SITE EXTENT	3749.00	348.29
PRO.GROUND FLOOR	911.59	84.69
OPEN SPACE	2837.41	263.60
FSI : 0.24	PLOT COVERAGE : 24.31%	

SCHEDULE OF JOINERIES			
TYPE	DESCRIPTION	LABE	SIZE
WOOD	MAIN DOOR	MD	1.10 X 2.10
WOOD	DOOR 1	D1	0.91 X 2.10
PVC	DOOR 2	D2	0.76 X 2.10
WOOD	WINDOW	W	0.90 X 1.22
WOOD	WINDOW	W1	1.50 X 1.22
UPVC	VENTILATOR	V	0.60X0.76


PROPOSED -	
BOUNDARY -	
ROAD -	

APPLICANT/OWNERS SIGNATURE :


OFFICE USE :

REGISTERED ENGINEER :


Er. T. MOHANPRAKASH, B.E. CIVIL
Registered Engineer Grade-III
GRID DESIGN AND CONSTRUCTIONS
DTCP SALEM/RE-III / Reg. No.13/2023-2024
D.No.3/35, Pooralkottai, Gonur Village, Mettur Tk, Salem-636 404.
Email-tmohanprakash1999@gmail.com, Mobile-94869 02069

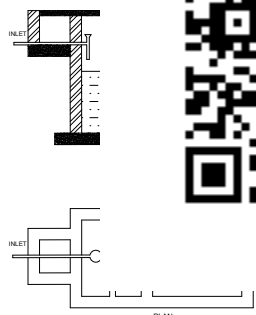


SEPTIC TANK DETAILS

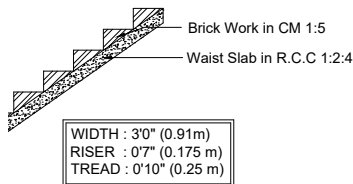

STAIRCASE DETAILS

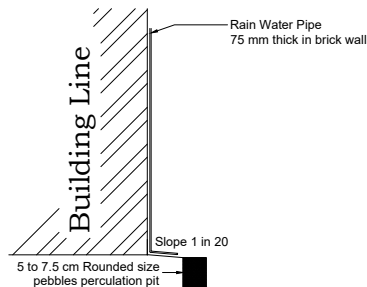

RAINWATER HARVESTING

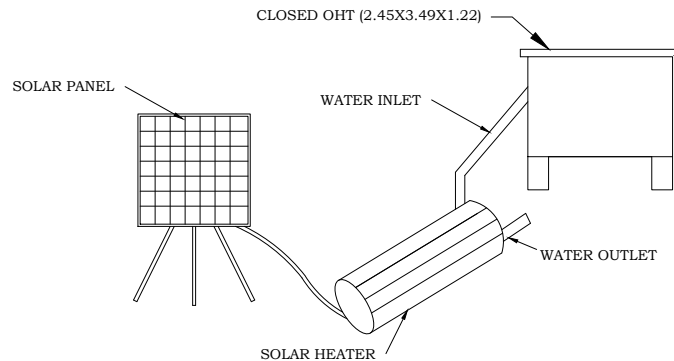

SOLAR ENERGY SYSTEM