
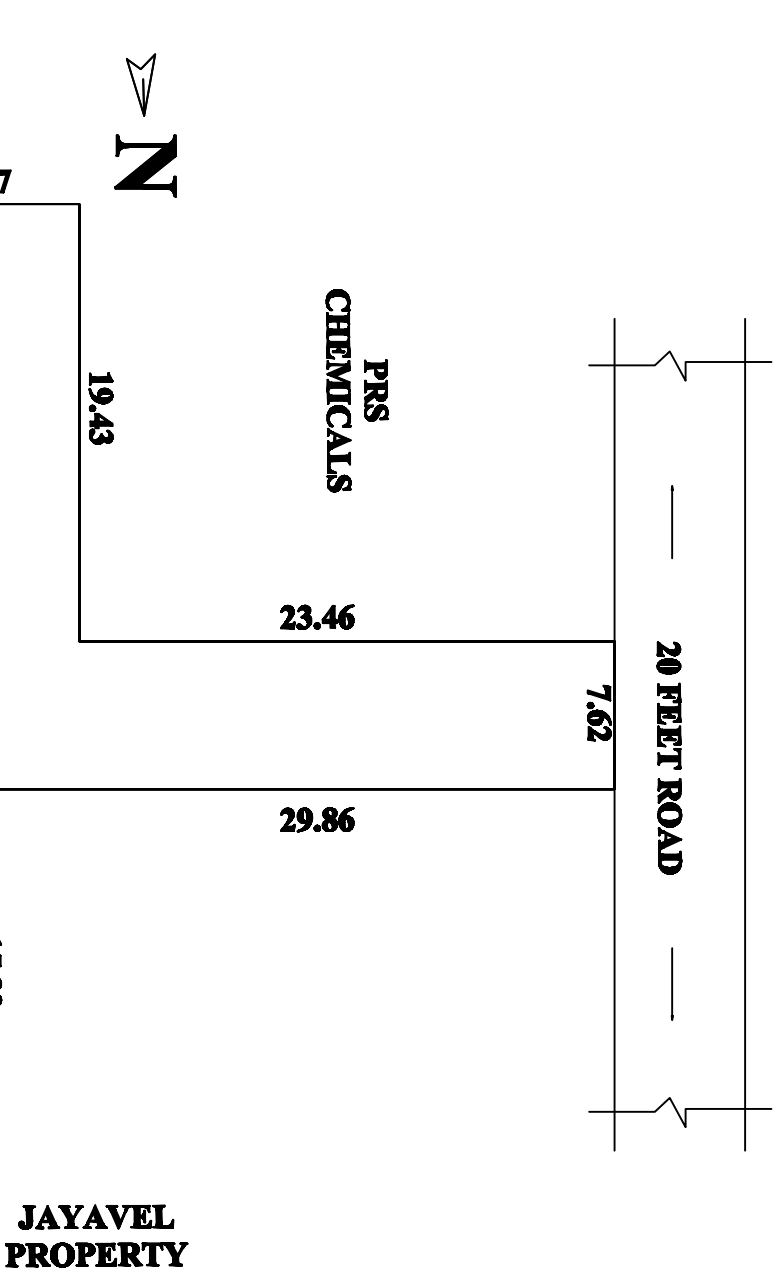
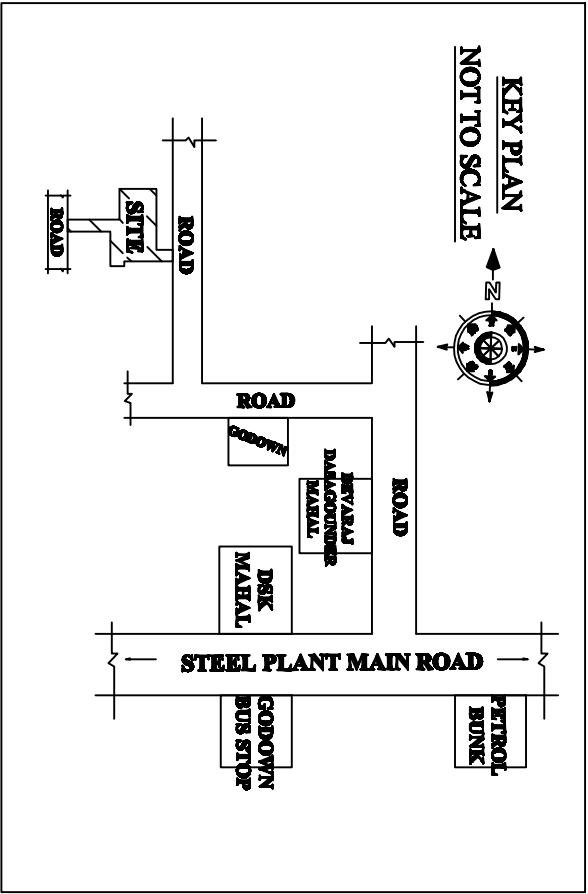
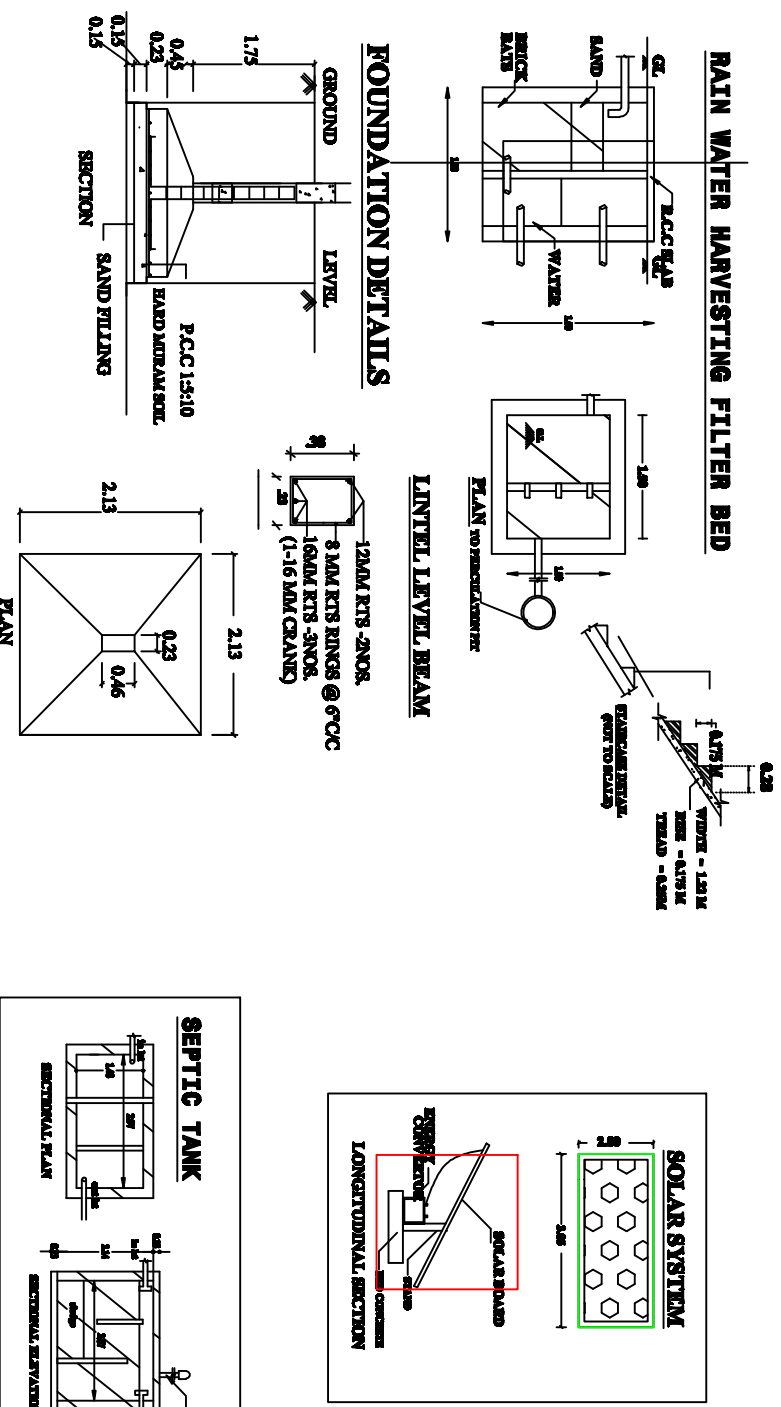
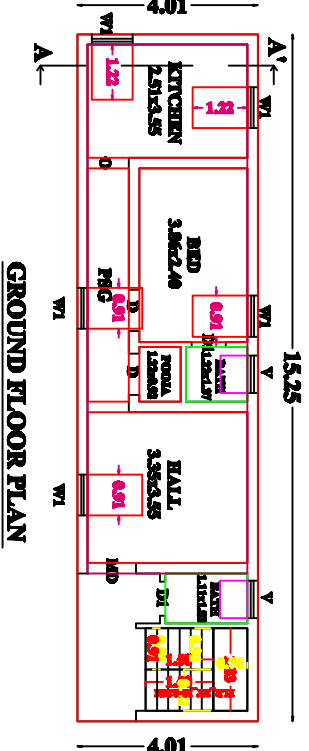


PLAN SHOWING THE PROPOSED CONSTRUCTION OF R.C.C TERRACED ROOF RESIDENTIAL BUILDING IN S.NO-81/6A1,100/1A,100/8A,
MALLAMOOPAMPATTI VILLAGE & PANCHAYATH, SALEM WEST TALUK, SALEM DISTRICT.

NAME OF THE APPLICANT :

Mr.B.JAYAPAL S/o Mr.BOOPALAN

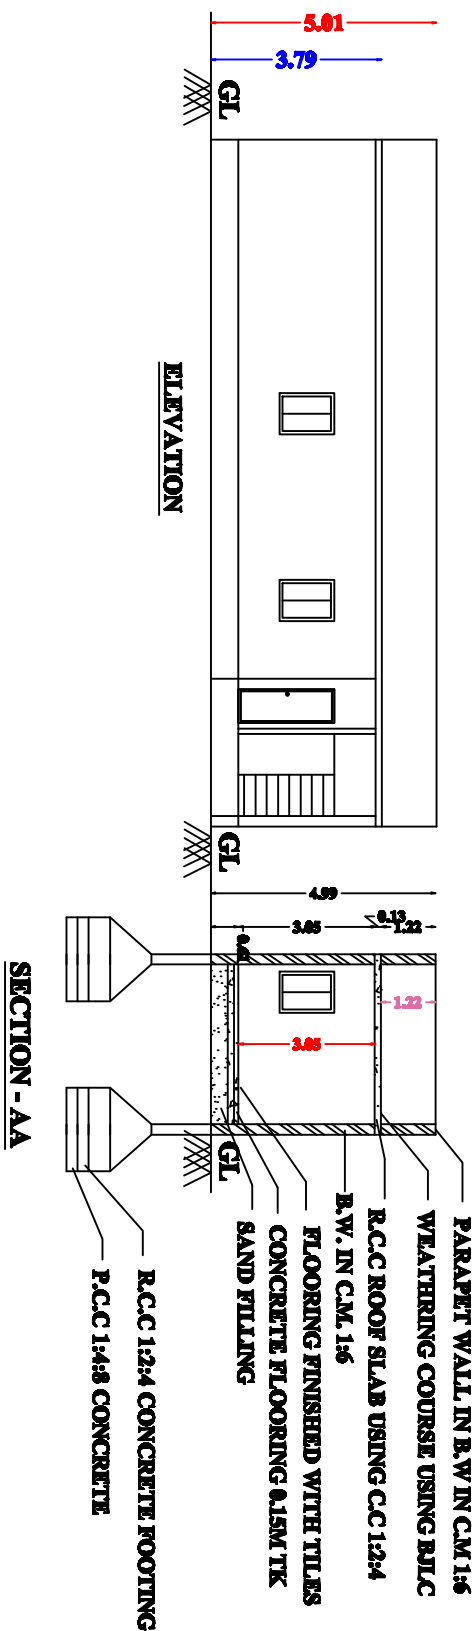

JOINERIES DETAILS				
MAIN DOOR	MD	3'6"x7'0"	1.07	22.13
DOOR	D1	2'6"x7'0"	0.75	2.13
DOOR	D	3'0"x7'0"	0.91	2.13
OPEN	O	3'0"x7'0"	0.91	2.13
WINDOW	W1	3'0"x4'0"	0.91	1.22
VENTILATOR	V	2'6"x2'6"	0.76	0.76

AREA DETAILS				
AREA OF THE SITE	12722.50	sft	1181.95	sqm
GROUND FLOOR AREA	658.21	sft	61.15	sqm
TOTAL AREA	658.21	sft	61.15	sqm
OPEN AREA	12064.29	sft	1120.80	sqm

FSI - $\frac{658.21}{12722.50}$ - 0.05
PLOT COVERAGE - 5.17%

ALL DIMENSIONS ARE IN METER, SCALE 1:100
SITE BOUNDARY SHOWN IN GREEN PROPOSED
CONSTRUCTION SHOWN IN RED
EXISTING ROAD SHOWN IN YELLOW

APPLICANT

ENGINEER



LS no: 236