
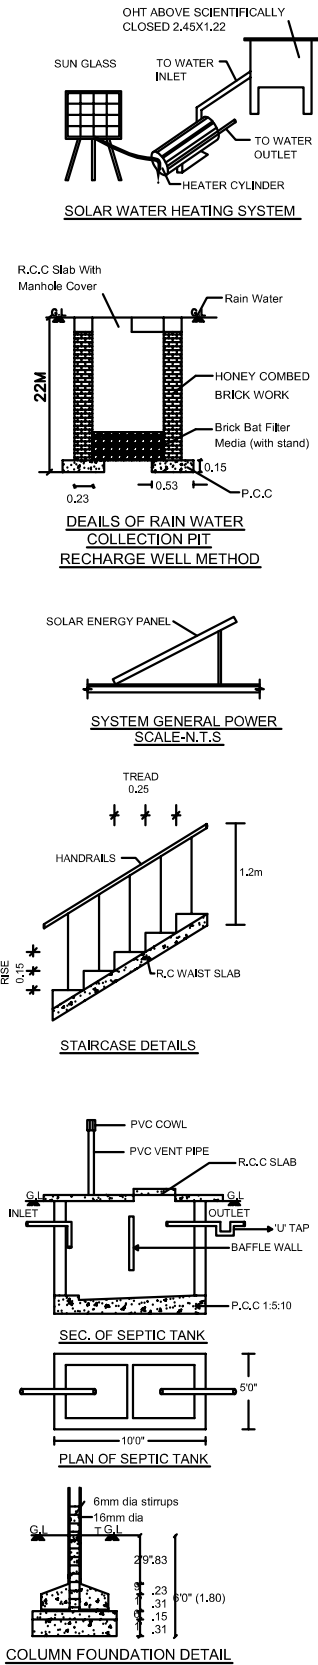
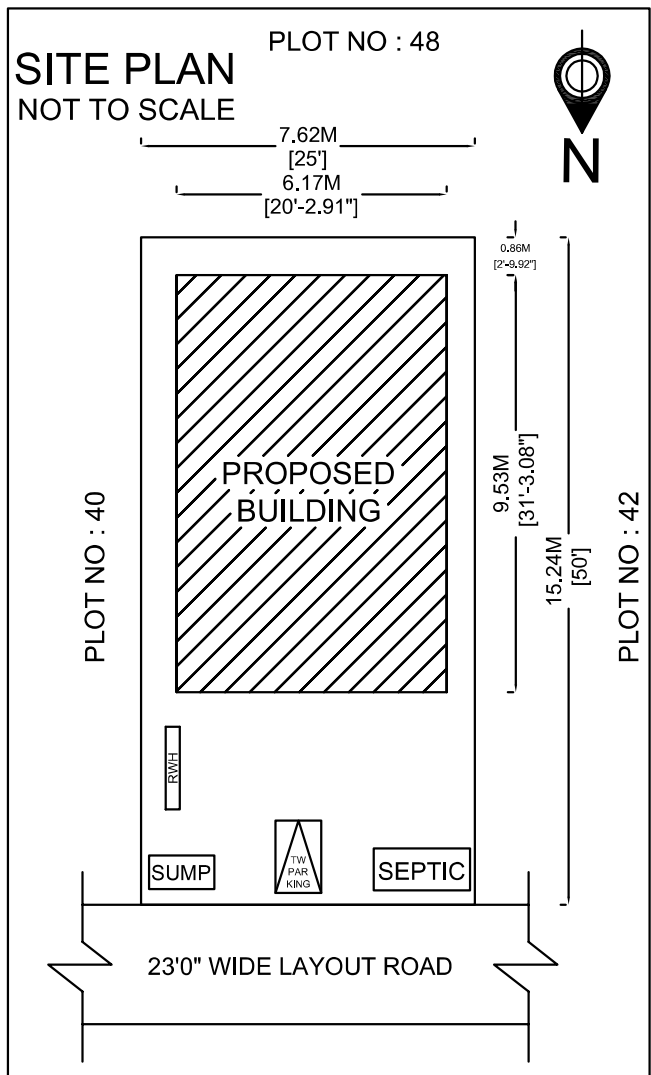
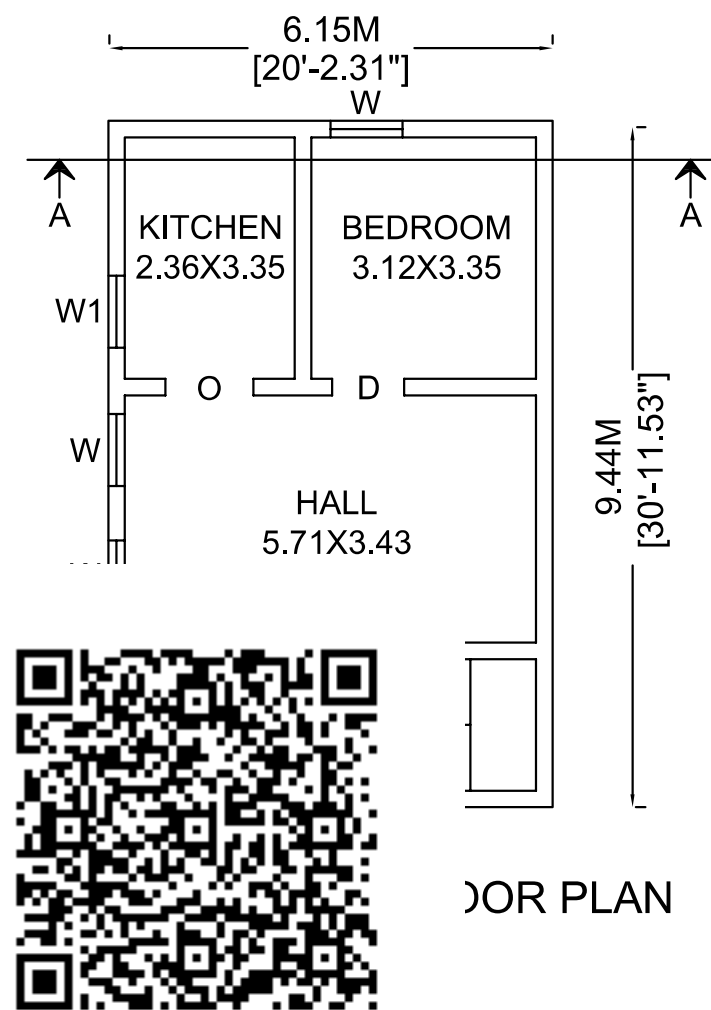


PLAN SHOWING THE PROPOSED CONSTRUCTION OF R.C.C TERRACED ROOF GROUND FLOOR
RESIDENTIAL BUILDING IN S.F.NO : 27/2B1A1A1B, PATTA NO : 282, PLOT NO : 41, "ANNAMAYAIYAR NAGAR",
VAZHAKUTTAPATTI VILLAGE & PANCHAYAT, PANAMARATHUPATTI UNION, SALEM TALUK & SALEM DISTRICT.

APPLICANT : Mrs.G.KOKILA., S/O Mr.GOPAL.

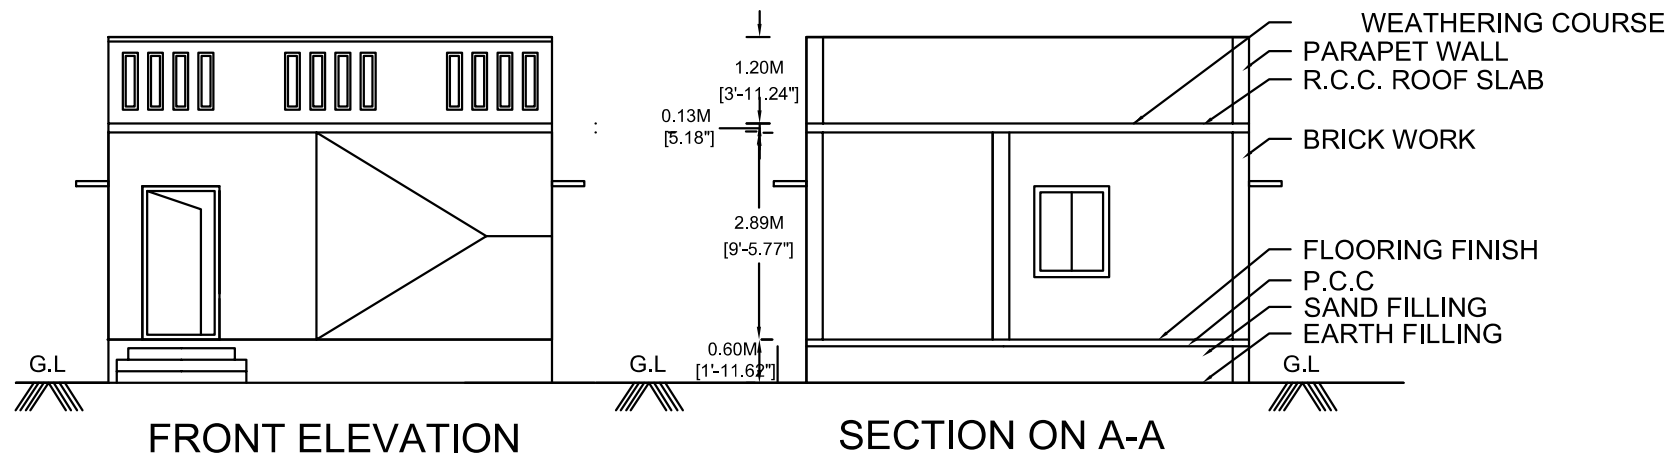

AREA DETAILS:

DESCRIPTION	SQ.FT	SQ.M
AS PER DOC	1250.00	116.13
AS AT SITE	1250.00	116.13
FMB OR PLR	1250.00	116.13
GROUND FLOOR	632.70	58.78
OPEN SPACE	617.30	57.35

JOINERY DETAILS:

DESCRIPTION	FEET	METER
MAIN DOOR MD	3'6"X7'0"	1.07X2.13
DOOR D	3'3"X7'0"	1.00X2.13
DOOR D1	2'6"X7'0"	0.76X2.13
OPEN O	3'0"X7'0"	0.91X2.13
WINDOW W	3'0"X4'6"	0.91X1.37
WINDOW W1	3'0"X3'3"	0.91X1.00

COLOR INDEX :

SITE BOUNDARY SHOWN IN	
PRO.BUILDING SHOWN IN	
ROAD SHOWN IN	

ALL DIMENSIONS ARE IN "METER"

APPLICANT : Mrs.G.KOKILA.,

REGISTERED ENGINEER :

Er.S.Senthilkumar (BE Civil),
Registered Engineer Grade - II(SWP),
5/554, Nadukaradu, Nattamangalam,
Amanikondalampatti Panchayat,
Panamarathupatti Union,
Salem - 636010. Cell : 8056356469

OFFICE USE :