
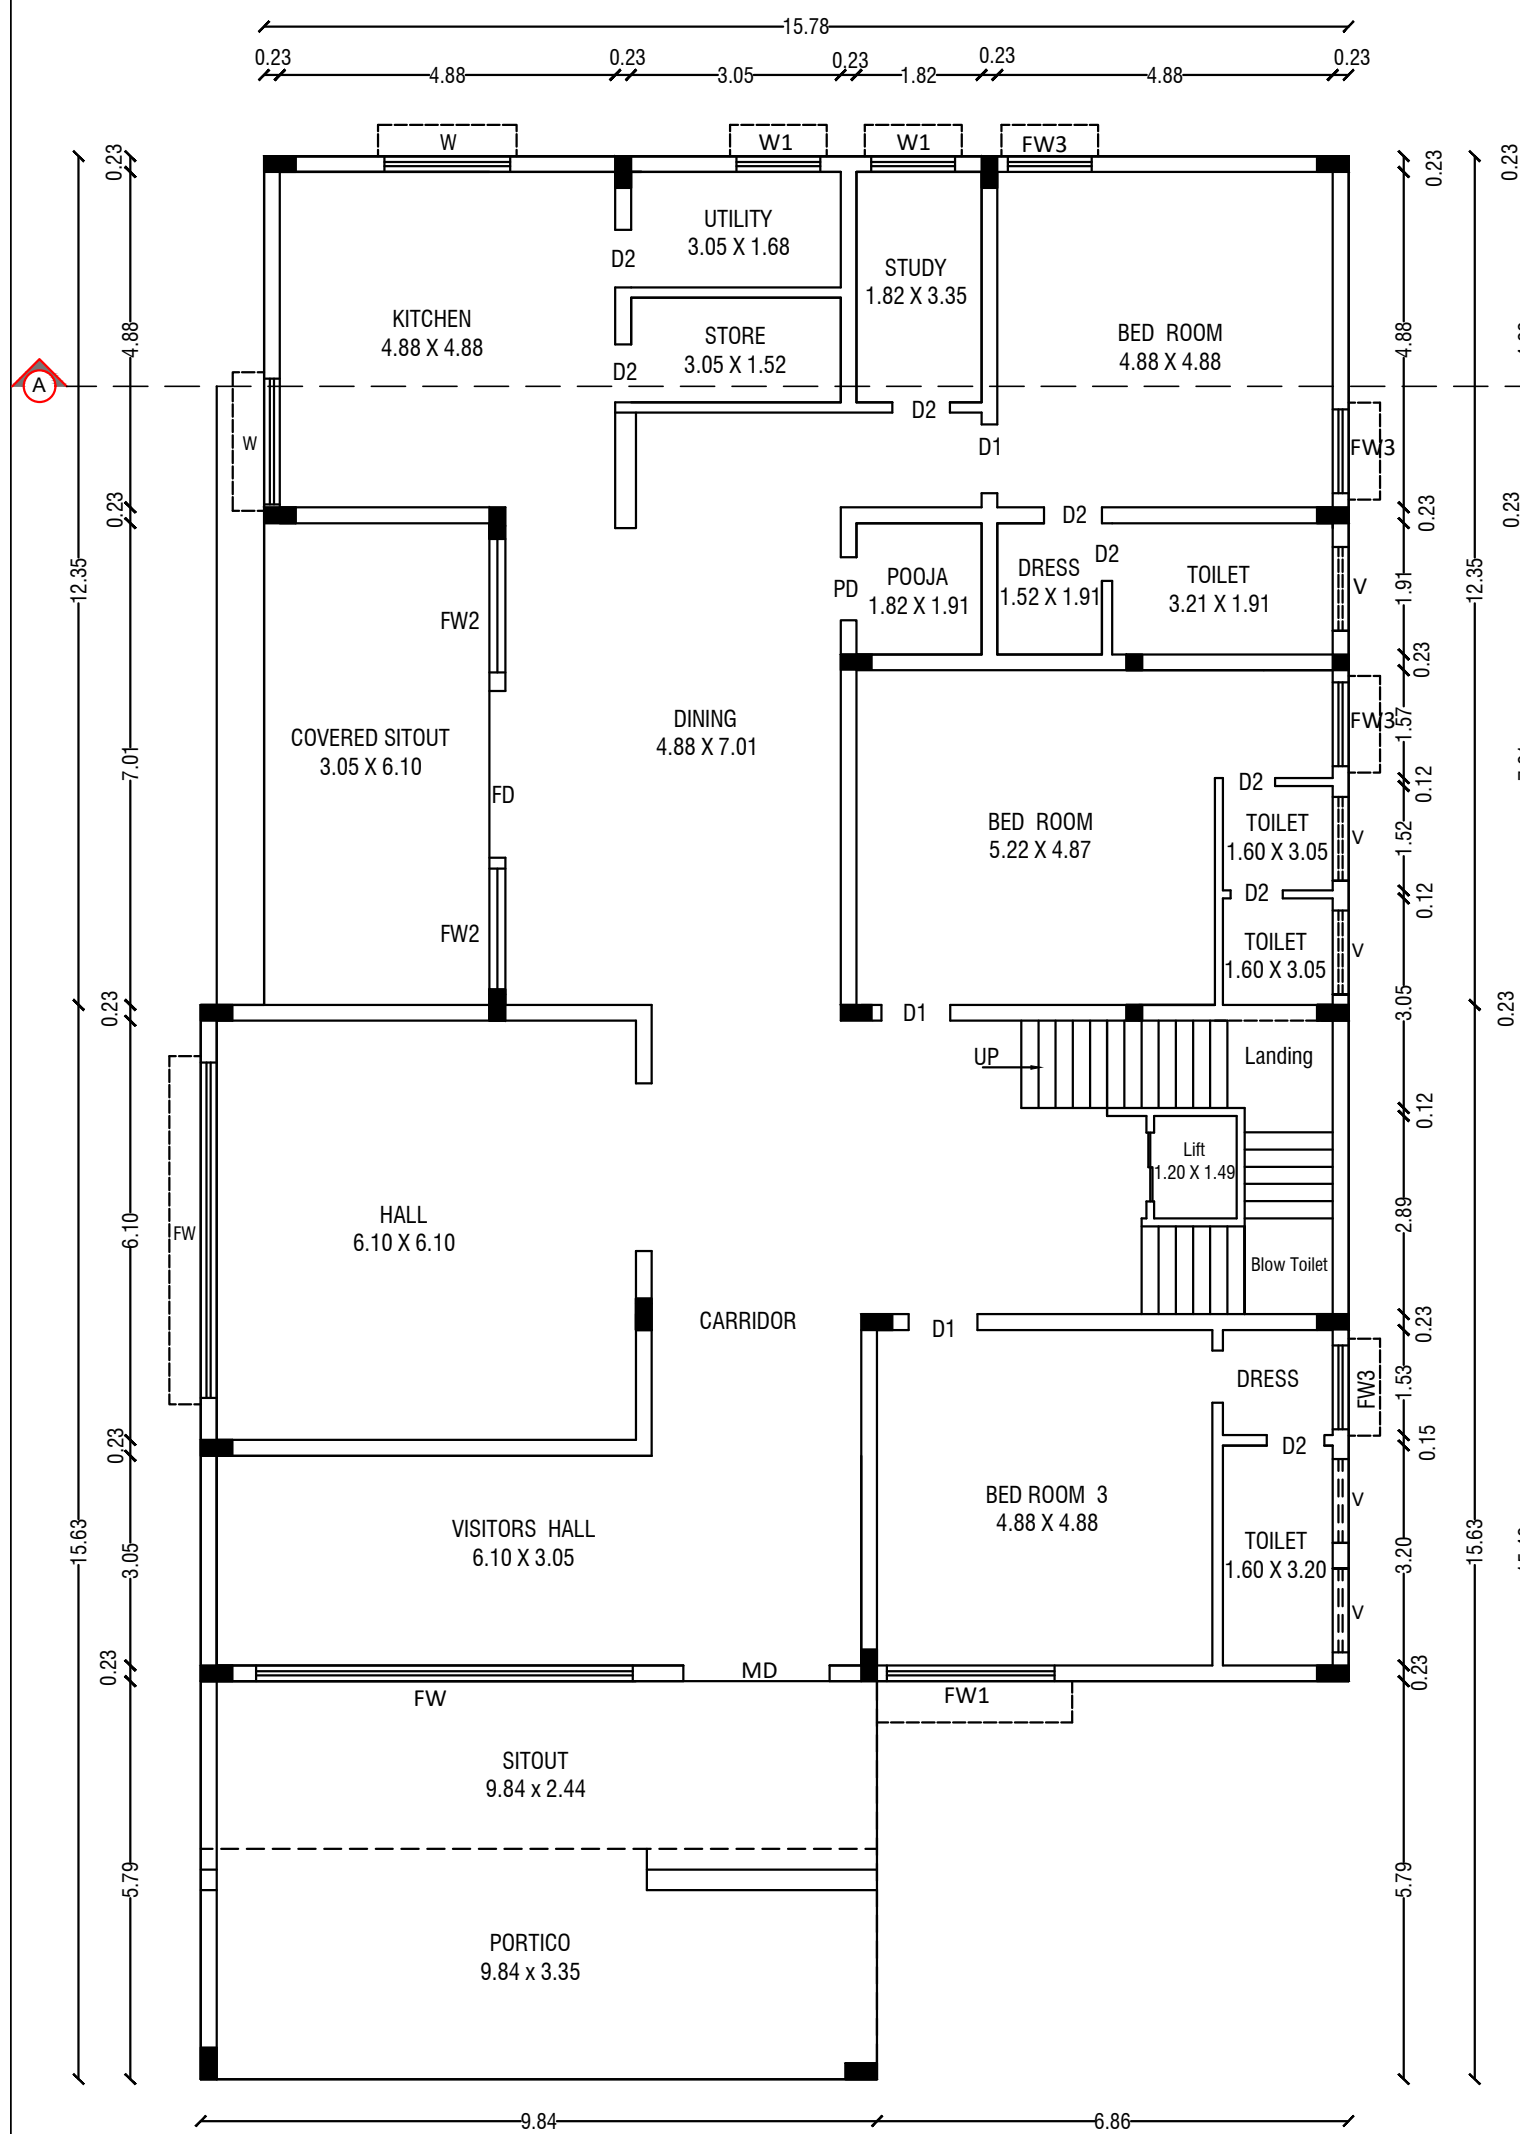



PLAN SHOWING THE PROPOSED CONSTRUCTION OF GROUND FLOOR , FIRST FLOOR AND SECOND FLOOR RCC ROOF RESIDENTIAL BUILDING

IN S.F.No.17/7G, VEMBADITHALAM VILLAGE & PANCHAYAT, VEERAPANDY PANCHAYAT UNION, SALEM SOUTH TALUK, SALEM DISTRICT.


Applicant Name : Mr.N.Navaneethraj S/o.Mr.Nagarajan

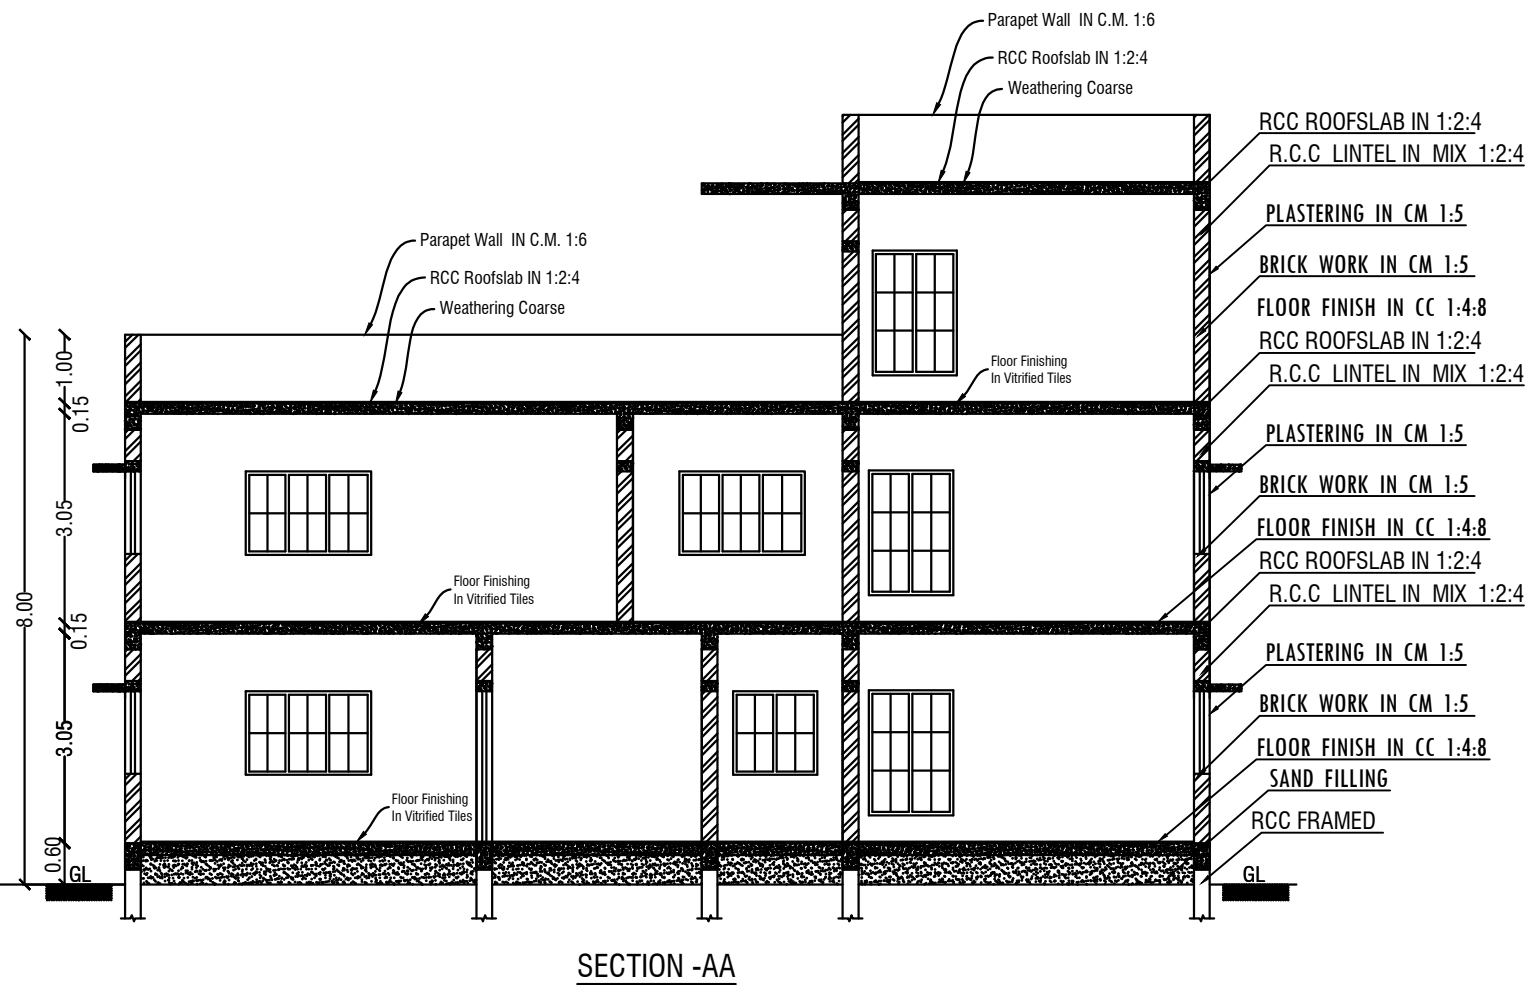


GROUND FLOOR PLAN

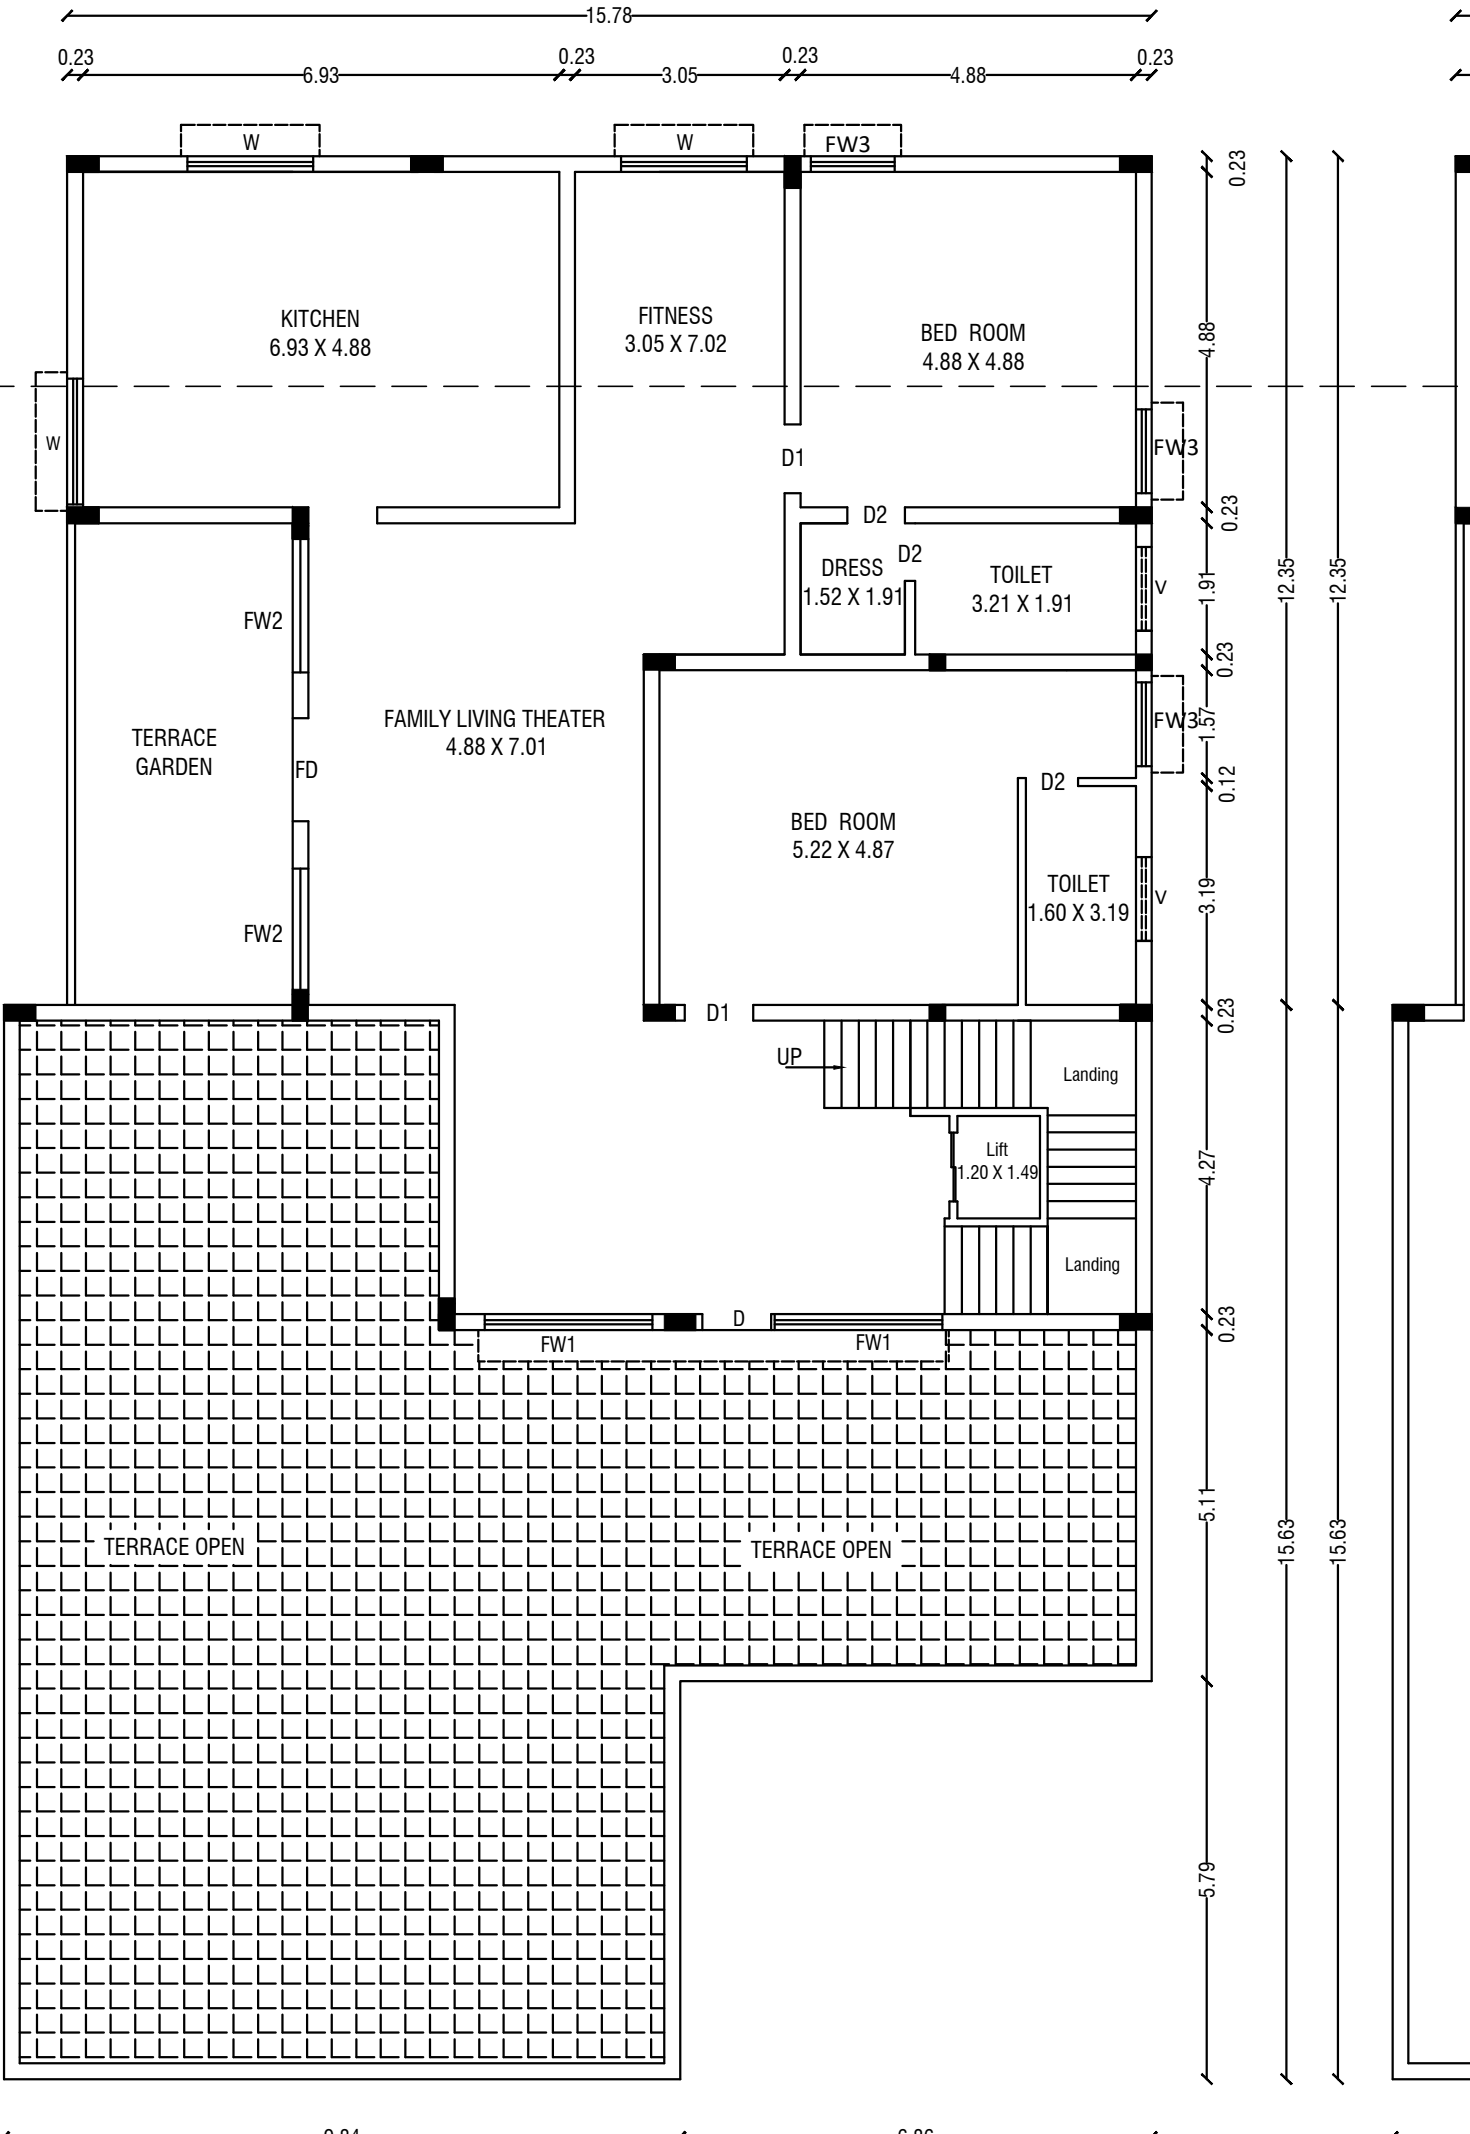


FIRST FLOOR PLAN

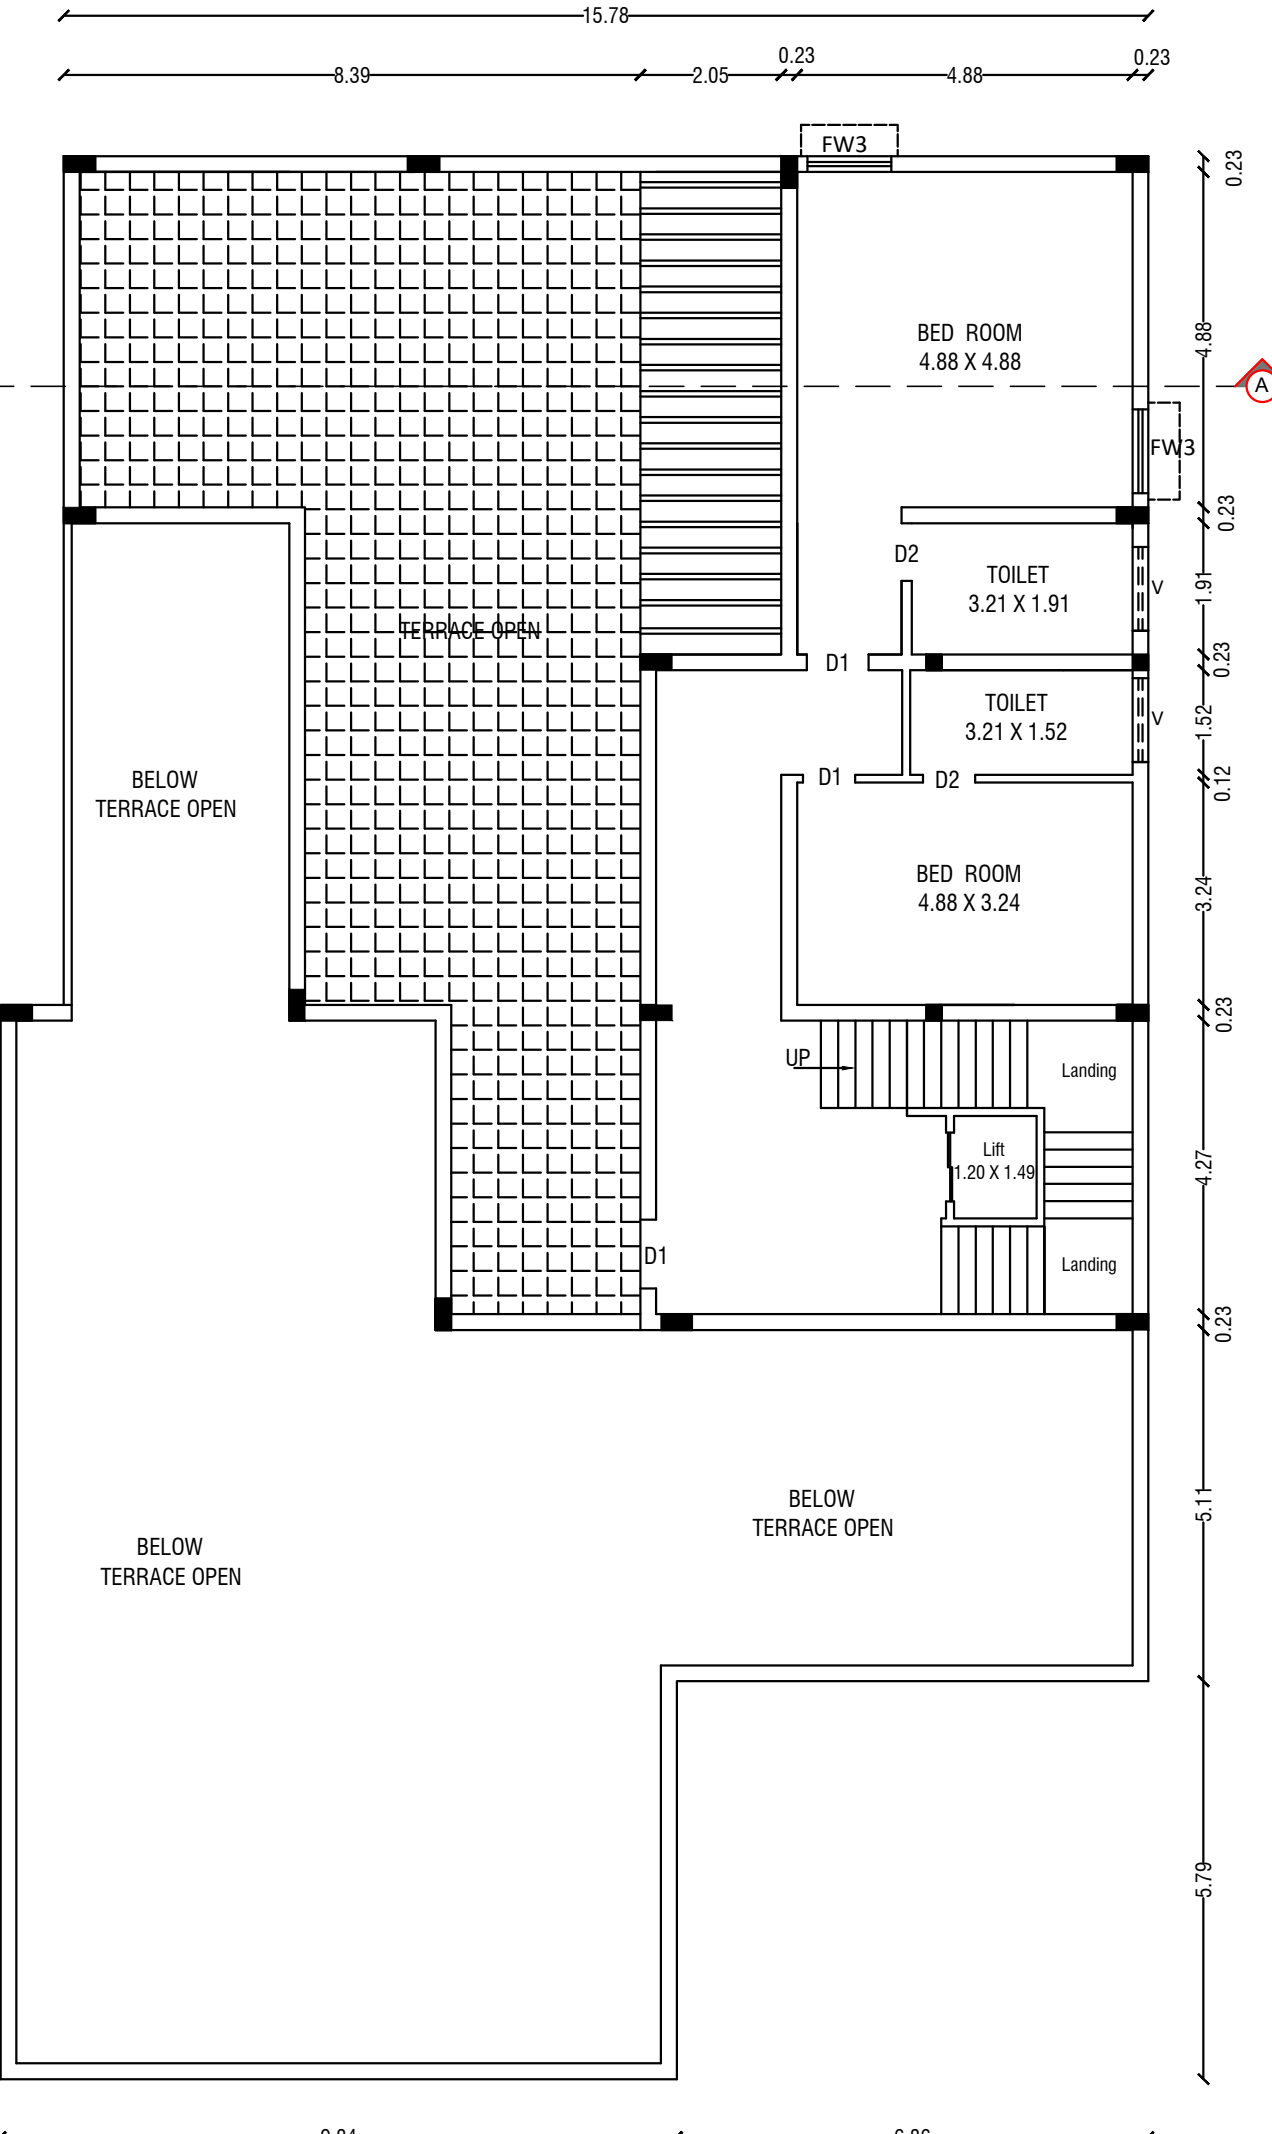


SECOND FLOOR PLAN

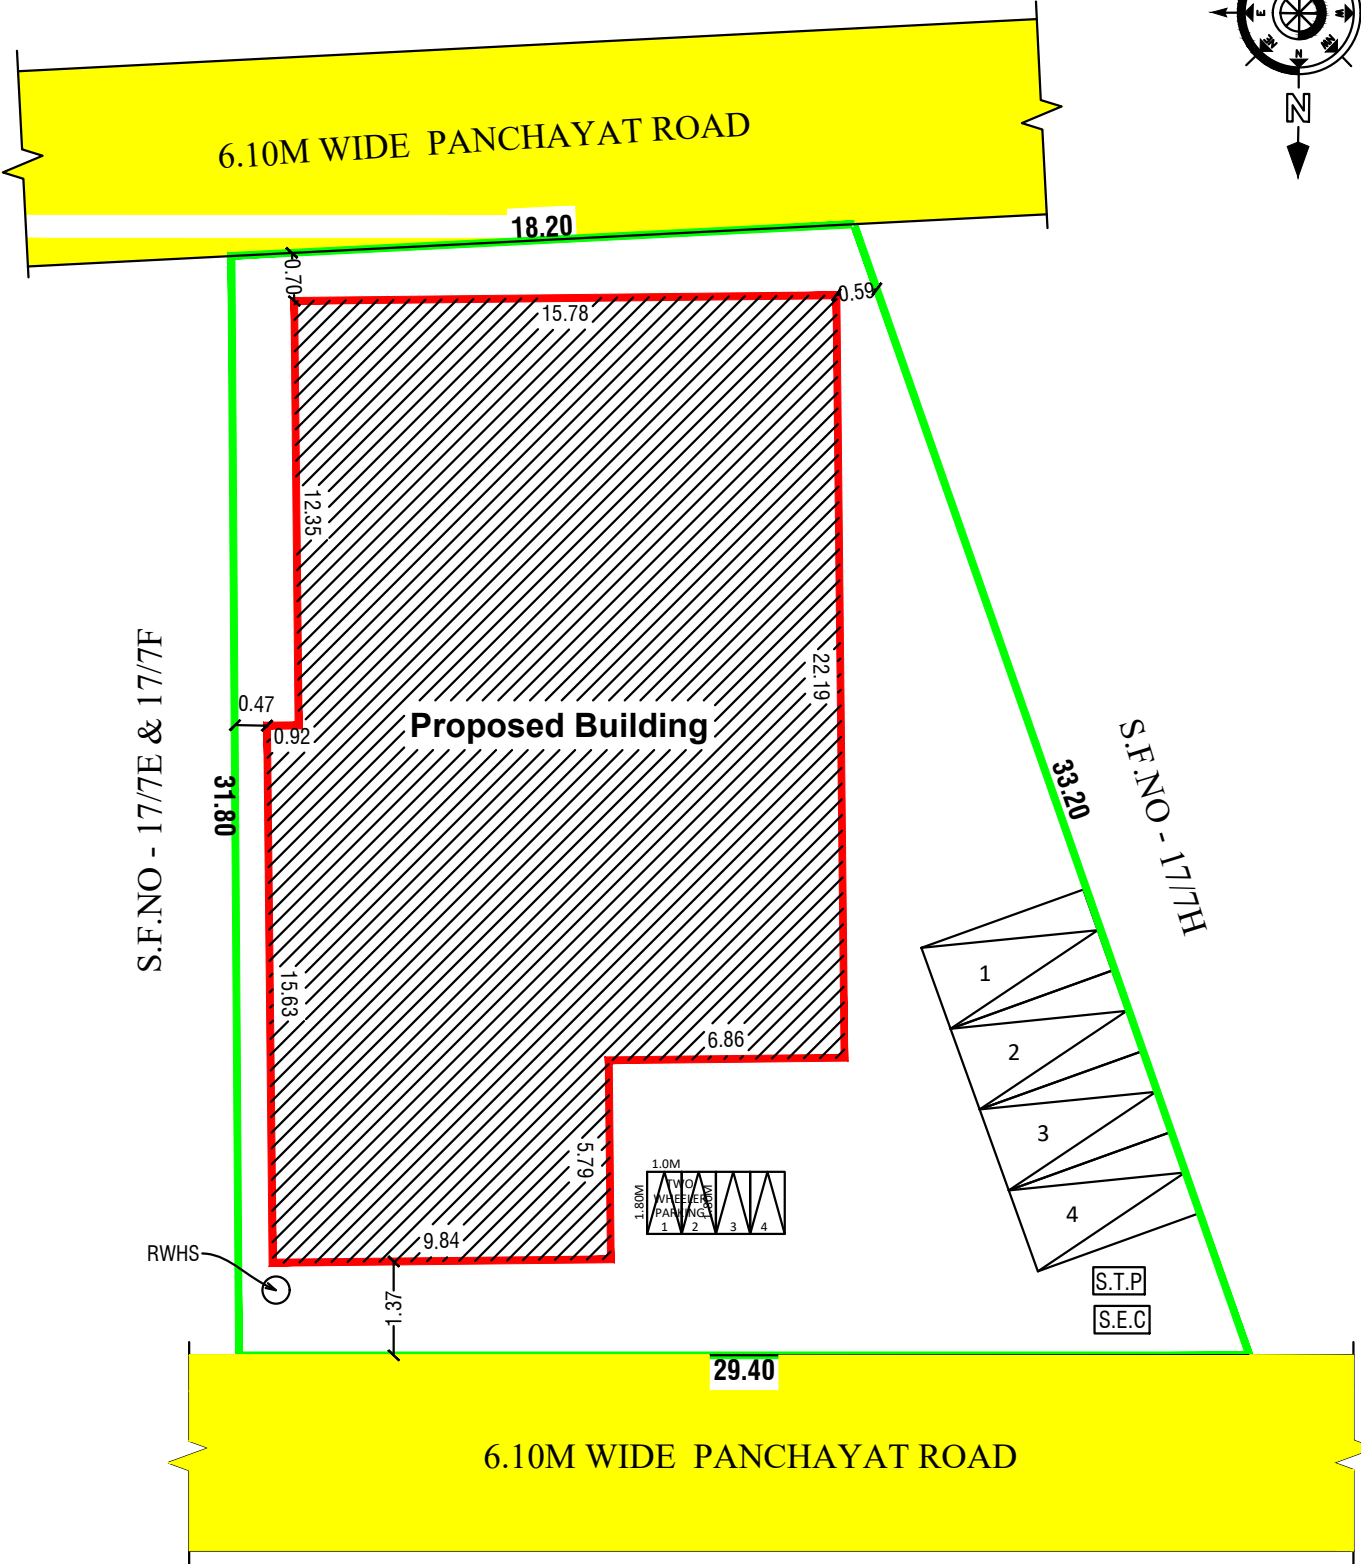

SITE PLAN
SCALE - 1:200

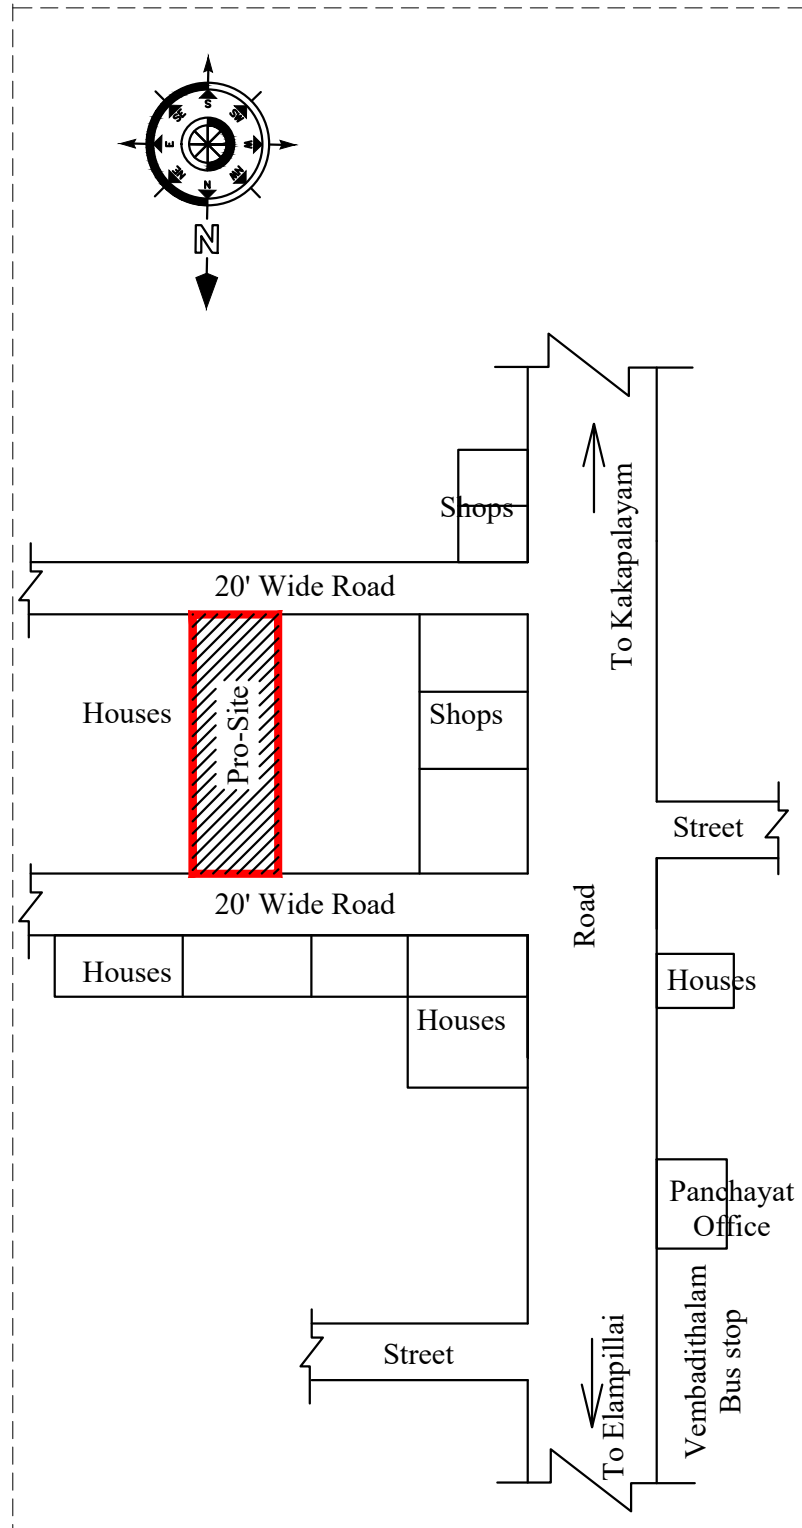

LOCATION PLAN

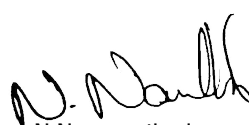COLOR INDEX			
Site Boundry			
Proposed Building			
Existing Road			
Schedule of Joineries			
MD	Main Door	2.13 X 2.13	
D1	Door	1.05 X 2.13	
AO	Arch Open	1.20 X 2.13	
D2	Door	1.84 X 2.13	
FW	French Window	5.48 X 1.83	
FW1	French Window	2.44 X 1.83	
FW2	French Window	1.83 X 1.83	
FW3	French Window	1.22 X 1.83	
W	Window	1.83 X 1.37	
W1	Window	1.20 X 1.22	
W2	Window	1.05 X 1.22	
V	Ventilator	0.91 X 0.61	
Area Details			
Particulars		Sq.m.	Sq.ft.
Total Area of the Site		809.365	8712.00
Plinth Area of the Pro. Bldg. Ground Floor		416.18	4479.76
Plinth Area of the Pro. Bldg. First Floor		221.43	2383.47
Plinth Area of the Pro. Bldg. Second Floor		126.22	1358.63
Open Space		393.19	4232.20
Total Construction Area		763.83	8221.79
Car Parking - 2.50M X 5.00M = 4 Nos			
Two Wheeler Parking - 1.80M X 1.00M = 4 Nos			
Applicant		Engineer	
 N.Navaneethraj S/o.Mr.Nagarajan		 Er.P.GOPAL, B.Arch., LICENSED BUILDING SURVEYOR & CONSULTING ARCHITECTURE, VASUTU PLANNING AND CONSTRUCTION, HASHINI BUILDERS, #6/75, Veerakkal (Po), Mettur (Tk), Salem (Dt)-636 454. Cell: 90250 53864 E mail: palanisamysapari@gmail.com.	

