


PERUMAGOULDAMPATTI VILLAGE AND PANCHAYAT, SALEM SOUTH TALUK, SALEM DISTRICT. SCALE - 1:100

The image contains two architectural drawings of a building facade and section.

ELEVATION: This drawing shows the front elevation of a building. It features a long, low profile with two windows. Each window is divided into a grid of 12 panes (3 rows by 4 columns). The ground level is indicated by a horizontal line with 'GL' (Ground Level) markers at both ends.

SECTION -AA: This drawing shows a cross-section of the building, labeled 'SECTION -AA'. It details the internal structure and materials. The roof is labeled 'RCC Roofslab IN 1:2:4' with a 'Weathering Course' below it. The walls are labeled 'Parapet Wall IN C.M. 1:6'. The floor is composed of 'BRICK WORK IN CM 1:5' and 'FLOOR FINISH IN CC 1:4:8' over 'SAND FILLING'. The foundation is labeled 'RCC FRAMED'. The section shows three windows, each with a grid of 12 panes. Dimensions are provided: a total height of 4.80, a height of 3.05 from the ground level to the top of the parapet wall, and a parapet wall height of 1.00. A small offset of 0.15 is also indicated. The ground level is marked 'GL' at the base of the section.

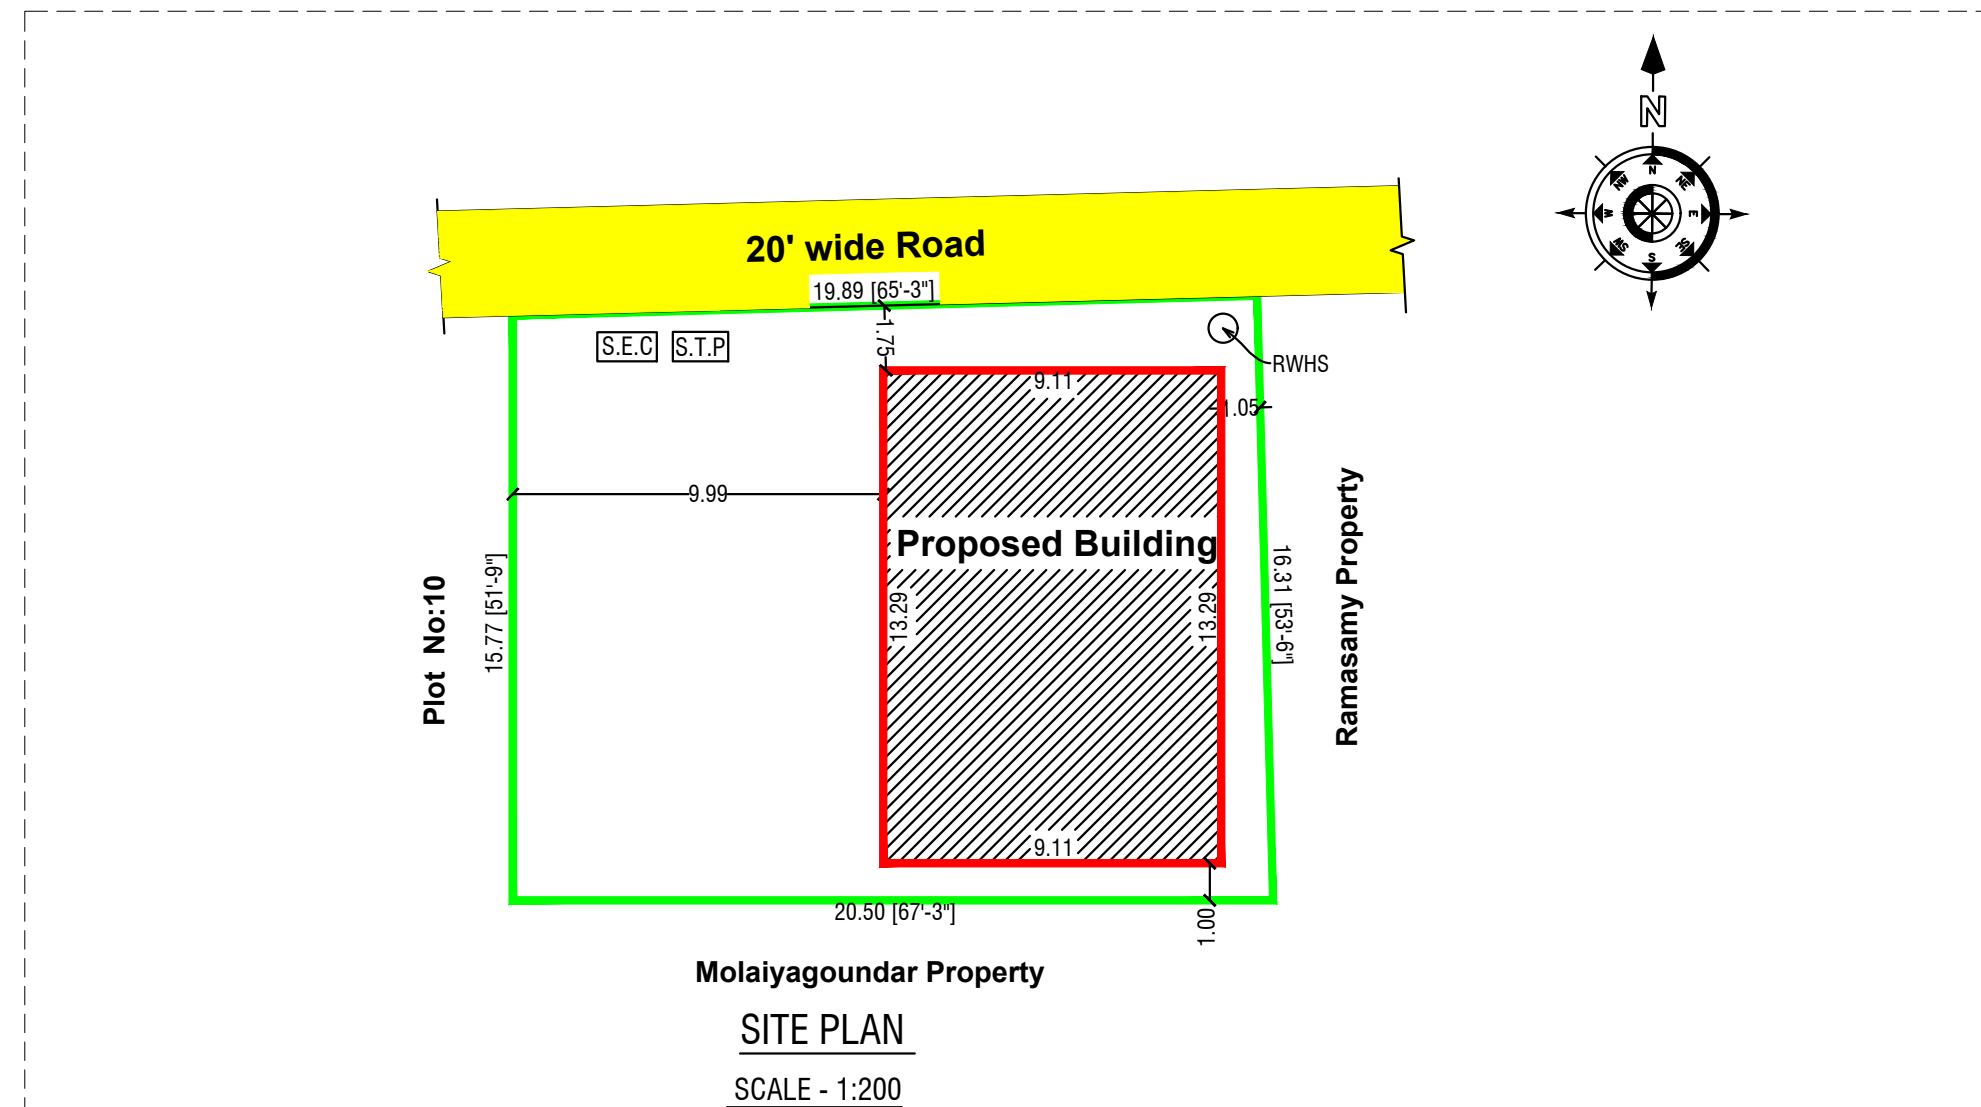

Area Details		
Particulars	Sq.m.	Sq.ft.
Total Area of the Site	326.459	3514.00
Plinth Area of the Pro. Bldg. Ground Floor	121.07	1303.20
Open Space	205.39	2210.79
Total Construction Area	121.07	1303.19

Applicant	Engineer
 R.Sumathi W/o Ramasamy	 Er. P. GOPAL, D.Arch., LICENSED BUILDING SURVEYOR & CONSULTING ARCHITECTURE, VASUTHI PLANNING AND CONSTRUCTION, HASHINI BUILDERS, #6/75, Veerakkal (Po), Mettur (Tk). Salem (Dt)-636 454. Cell: 90250 53864 E mail: palanisamysapari@gmail.com.